



# Immingham Green Energy Terminal

TR030008

Volume 4

4.2 Works Plans

Planning Act 2008

Regulation 5(2)(j)

Infrastructure Planning (Applications: Prescribed  
Forms and Procedure) Regulations 2009 (as  
amended)

May 2024

# Infrastructure Planning

## Planning Act 2008

### The Infrastructure Planning (Applications: Prescribed Forms and Procedure) Regulations 2009 (as amended)

# Immingham Green Energy Terminal

## Development Consent Order 2023


---

### 4.2 Works Plans

---

<b>Regulation Reference</b>	APFP Regulation 5(2)(j)
<b>Planning Inspectorate Case Reference</b>	TR030008
<b>Application Document Reference</b>	TR030008/APP/4.2
<b>Author</b>	Associated British Ports Air Products BR

<b>Version</b>	<b>Date</b>	<b>Status of Version</b>
Revision 1	21 September 2023	DCO Application
Revision 2	19 December 2023	DCO Application
Revision 3	3 May 2024	Change Application

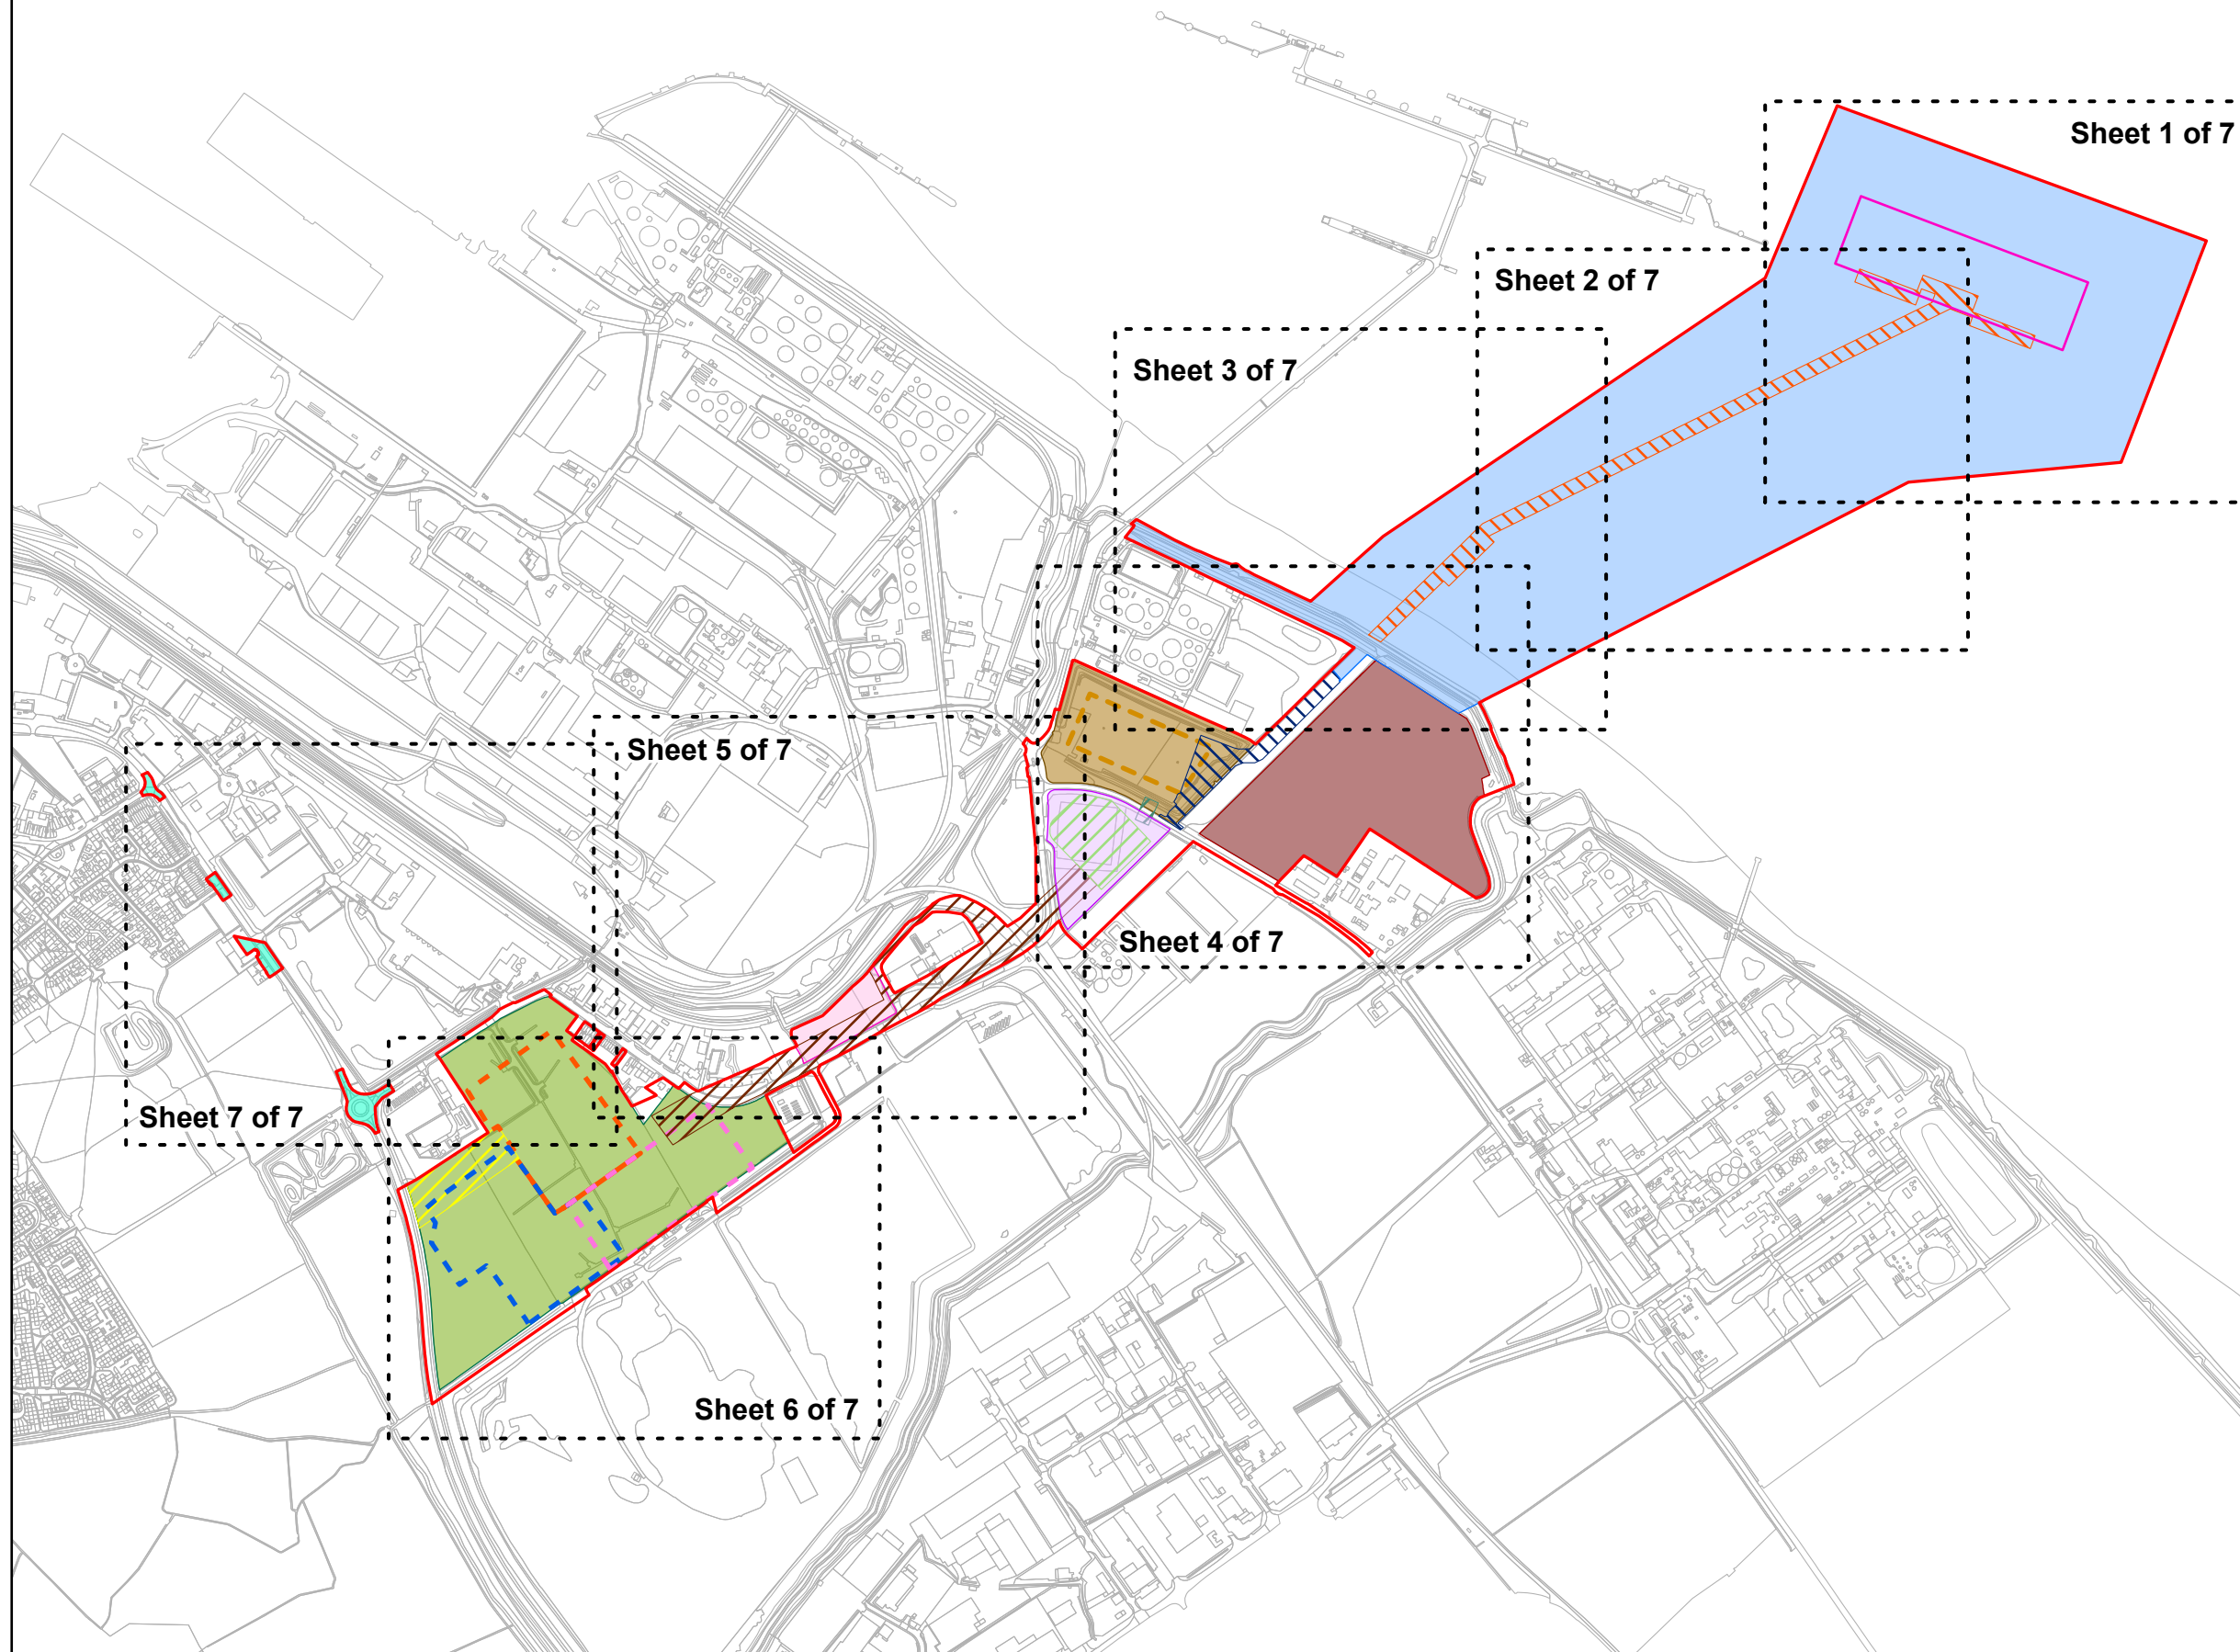

**SAFETY, HEALTH AND ENVIRONMENTAL INFORMATION BOX**

IT IS ASSUMED THAT ALL WORKS ON THIS DRAWING WILL BE CARRIED OUT BY A COMPETENT CONTRACTOR WORKING, WHERE APPROPRIATE, TO AN APPROPRIATE METHOD STATEMENT.

THIS DRAWING IS TO BE USED ONLY FOR THE PURPOSE OF ISSUE THAT IT WAS ISSUED FOR AND IS SUBJECT TO AMENDMENT.

EXCEPTIONAL RISKS RELATING TO THE WORKS ASSOCIATED WITH THIS DRAWING ARE IDENTIFIED BELOW.

**NOTES**

- THIS DRAWING IS TO BE READ IN CONJUNCTION WITH ALL OTHER RELEVANT DOCUMENTATION.
- WHERE WORK NUMBER BOUNDARIES OVERLAP THE SYMBOLOGY AS DESCRIBED IN THE LEGEND BELOW IS MERGED.
- PERMANENT WORKS ASSOCIATED WITH WORK NUMBER 4 AND 6 ARE UNDERGROUND.
- THE DREDGED POCKET IS SHOWN INDICATIVELY, AND IS REFERRED TO IN DETAIL IN ARTICLE 6(2) (EXTENT OF CERTAIN WORKS) AND SPECIFIED FURTHER IN PARAGRAPH 1(B) OF SCHEDULE 1 (AUTHORISED DEVELOPMENT) OF THE DRAFT DEVELOPMENT CONSENT ORDER (TR030008/APP/2.1) AND IN PARAGRAPH 5(2) OF THE DEEMED MARINE LICENCE IN SCHEDULE 3 OF THE DRAFT DEVELOPMENT CONSENT ORDER (TR030008/APP/2.1).

**LEGEND**

- Order limits
- Work no. 1
- Work no. 1a
- Indicative Dredge Pocket
- Work no. 2
- Work no. 3
- Work no. 3a
- Work no. 4
- Work no. 5
- Work no. 5a
- Work no. 6
- Work no. 7
- Work no. 7a
- Work no. 7b
- Work no. 7c
- Work no. 7d
- Work no. 8
- Work no. 9
- Work no. 10

Reproduced from Ordnance Survey digital map data © Crown copyright 2024. All rights reserved. Licence number 0100031673.

Purpose of issue  
**DCO CHANGE APPLICATION**

CHANGE APPLICATION	EB	AL	15/04/2024	3
DCO APPLICATION	EB	AL	03/11/2023	2
DCO APPLICATION	EB	AL	07/09/2023	1
REVISION DETAILS	By	Date	App	Suffix



Project Title

**TR030008  
IMMINGHAM GREEN  
ENERGY TERMINAL**

Drawing Title

**WORKS PLANS  
KEY PLAN  
DOC REF: 4.2**


Designed EB	Drawn EB	Checked DF	Verified HW	Approved AL	Date 04/2024
Internal Project No. 60673509		Suitability S3			
Scale @ A3 1:12,000		Volume No subdivision is applicable			

THIS DOCUMENT HAS BEEN PREPARED PURSUANT TO AND SUBJECT TO THE TERMS OF AECOM'S APPOINTMENT BY ITS CLIENT. AECOM ACCEPTS NO LIABILITY FOR ANY USE OF THIS DOCUMENT OTHER THAN BY ITS ORIGINAL CLIENT OR FOLLOWING AECOM'S EXPRESS AGREEMENT TO SUCH USE, AND ONLY FOR THE PURPOSES FOR WHICH IT WAS PREPARED AND PROVIDED.

AECOM  
One Trinity Gardens  
Quayside  
Newcastle Upon Tyne  
Tel: +44 (0) 191 224 6500  
www.aecom.com

Drawing Number 60673509-ACM-GEN-ZZ-DR-TP-0008	Rev 3
Infrastructure Planning (Applications: Prescribed Forms and Procedure) Regulations 2009 REGULATION 5(2)(j)	



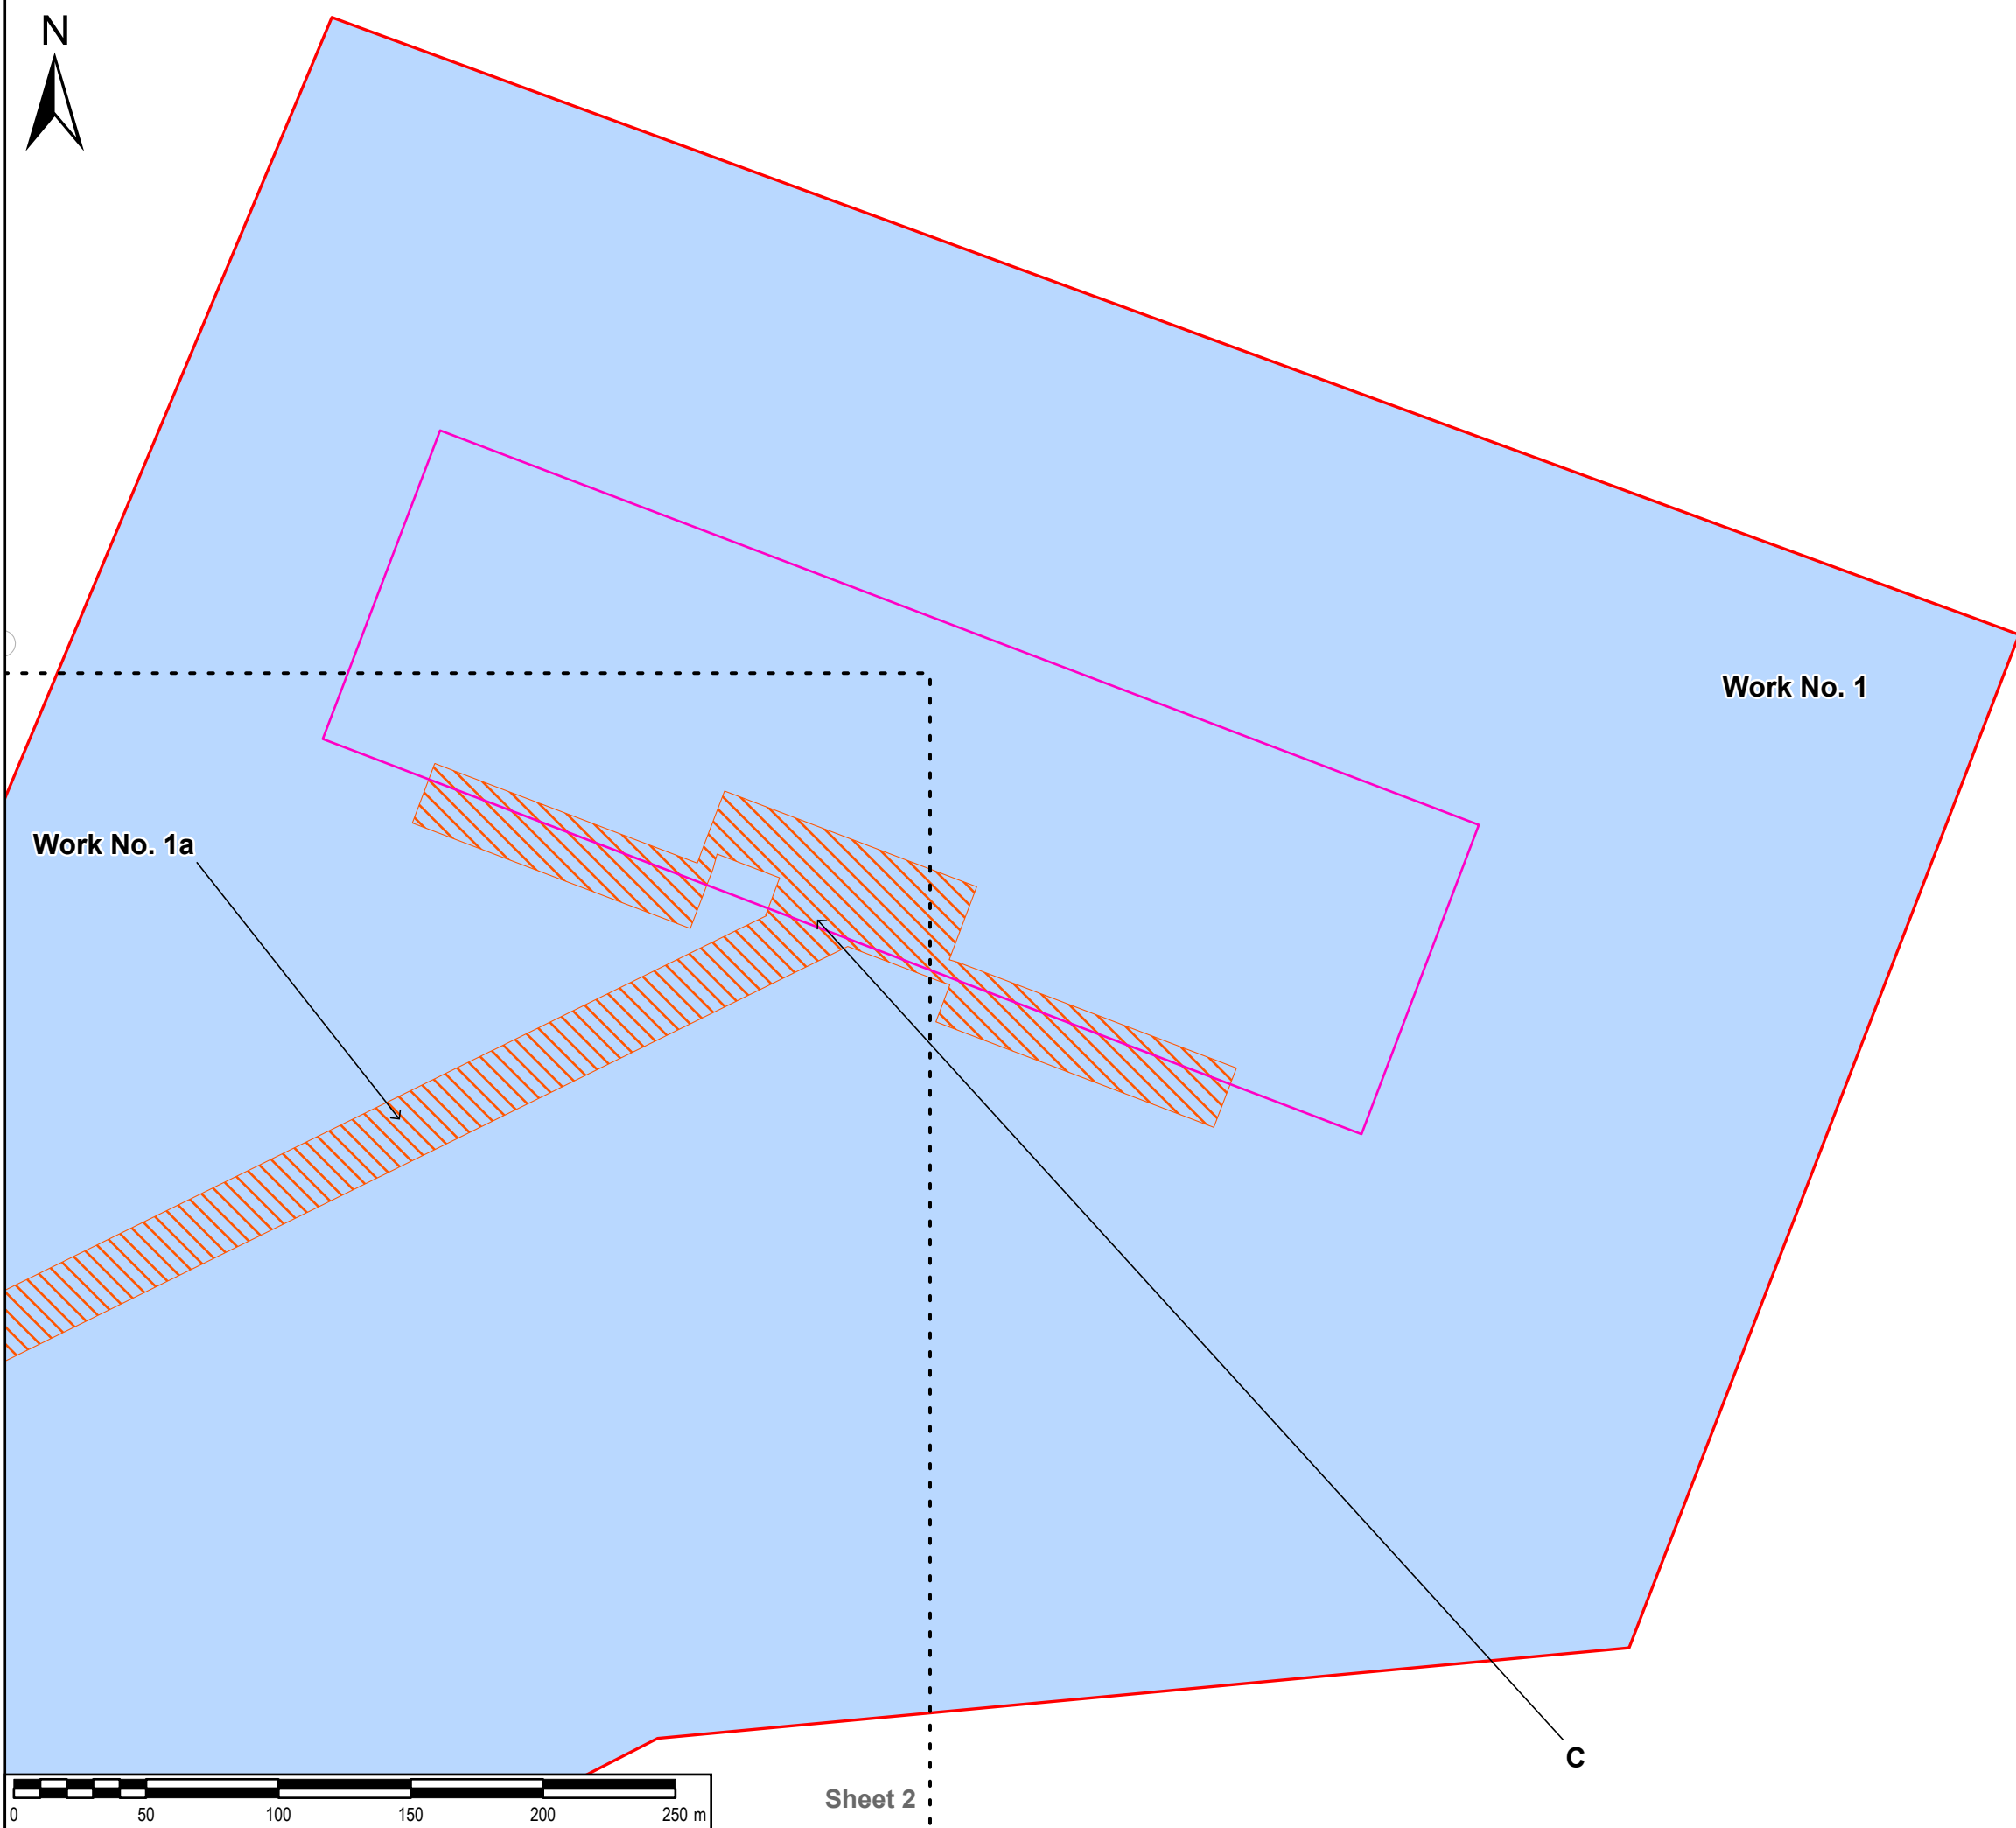

SAFETY, HEALTH AND ENVIRONMENTAL INFORMATION BOX

IT IS ASSUMED THAT ALL WORKS ON THIS DRAWING WILL BE CARRIED OUT BY A COMPETENT CONTRACTOR WORKING, WHERE APPROPRIATE, TO AN APPROPRIATE METHOD STATEMENT.

THIS DRAWING IS TO BE USED ONLY FOR THE PURPOSE OF ISSUE THAT IT WAS ISSUED FOR AND IS SUBJECT TO AMENDMENT.

EXCEPTIONAL RISKS RELATING TO THE WORKS ASSOCIATED WITH THIS DRAWING ARE IDENTIFIED BELOW.

NOTES

1. THIS DRAWING IS TO BE READ IN CONJUNCTION WITH ALL OTHER RELEVANT DOCUMENTATION.
2. WHERE WORK NUMBER BOUNDARIES OVERLAP THE SYMBOLOGY AS DESCRIBED IN THE LEGEND BELOW IS MERGED
3. PERMANENT WORKS ASSOCIATED WITH WORK NUMBER 4 AND 6 ARE UNDERGROUND
4. THE DREDGED POCKET IS SHOWN INDICATIVELY, AND IS REFERRED TO IN DETAIL IN ARTICLE 6(2) (EXTENT OF CERTAIN WORKS) AND SPECIFIED FURTHER IN PARAGRAPH 1(B) OF SCHEDULE 1 (AUTHORISED DEVELOPMENT) OF THE DRAFT DEVELOPMENT CONSENT ORDER (TR030008/APP/2.1) AND IN PARAGRAPH 5(2) OF THE DEEMED MARINE LICENCE IN SCHEDULE 3 OF THE DRAFT DEVELOPMENT CONSENT ORDER (TR030008/APP/2.1)
5. POINTS A, B AND C ARE USED TO DEFINE SPECIFIC LENGTHS (A-B, B-C) OF WORK NO 1A AND ARE REFERENCED ON TABLE 1 OF THE OUTLINE CONSTRUCTION ENVIRONMENT MANAGEMENT PLAN (TR030008/APP/6.5). TABLE 1 DEFINES PARAMETERS FOR THE NUMBER, DIAMETER AND SPACING OF THE PILES WITH REFERENCE TO LENGTHS A-B AND B-C

LEGEND

- Order limits
- Work no. 1
- Work no. 1a
- Indicative Dredge Pocket

Reproduced from Ordnance Survey digital map data © Crown copyright 2024. All rights reserved. Licence number 0100031673.

Purpose of issue

DCO CHANGE APPLICATION

CHANGE APPLICATION	By	Date	Suffix
DCO APPLICATION	EB	15/04/2024	3
DCO APPLICATION	AL	03/11/2023	2
DCO APPLICATION	EB	07/09/2023	1
REVISION DETAILS	By	Date	Suffix
	App		



Client

Project Title

TR030008  
IMMINGHAM GREEN  
ENERGY TERMINAL

Drawing Title

WORKS PLANS  
SHEET 1 OF 7  
DOC REF: 4.2

Designed	Drawn	Checked	Verified	Approved	Date
EB	EB	DF	HW	AL	04/2024

Internal Project No. 60673509

Scale @ A3 1:2,500

Suitability S3

Volume No subdivision is applicable


THIS DOCUMENT HAS BEEN PREPARED PURSUANT TO AND SUBJECT TO THE TERMS OF AECOM'S APPOINTMENT BY ITS CLIENT. AECOM ACCEPTS NO LIABILITY FOR ANY USE OF THIS DOCUMENT OTHER THAN BY ITS ORIGINAL CLIENT OR FOLLOWING AECOM'S EXPRESS AGREEMENT TO SUCH USE, AND ONLY FOR THE PURPOSES FOR WHICH IT WAS PREPARED AND PROVIDED.



Drawing Number	Rev
60673509-ACM-GEN-ZZ-DR-TP-0009	3

Infrastructure Planning (Applications: Prescribed Forms and Procedure) Regulations 2009  
REGULATION 5(2)(j)



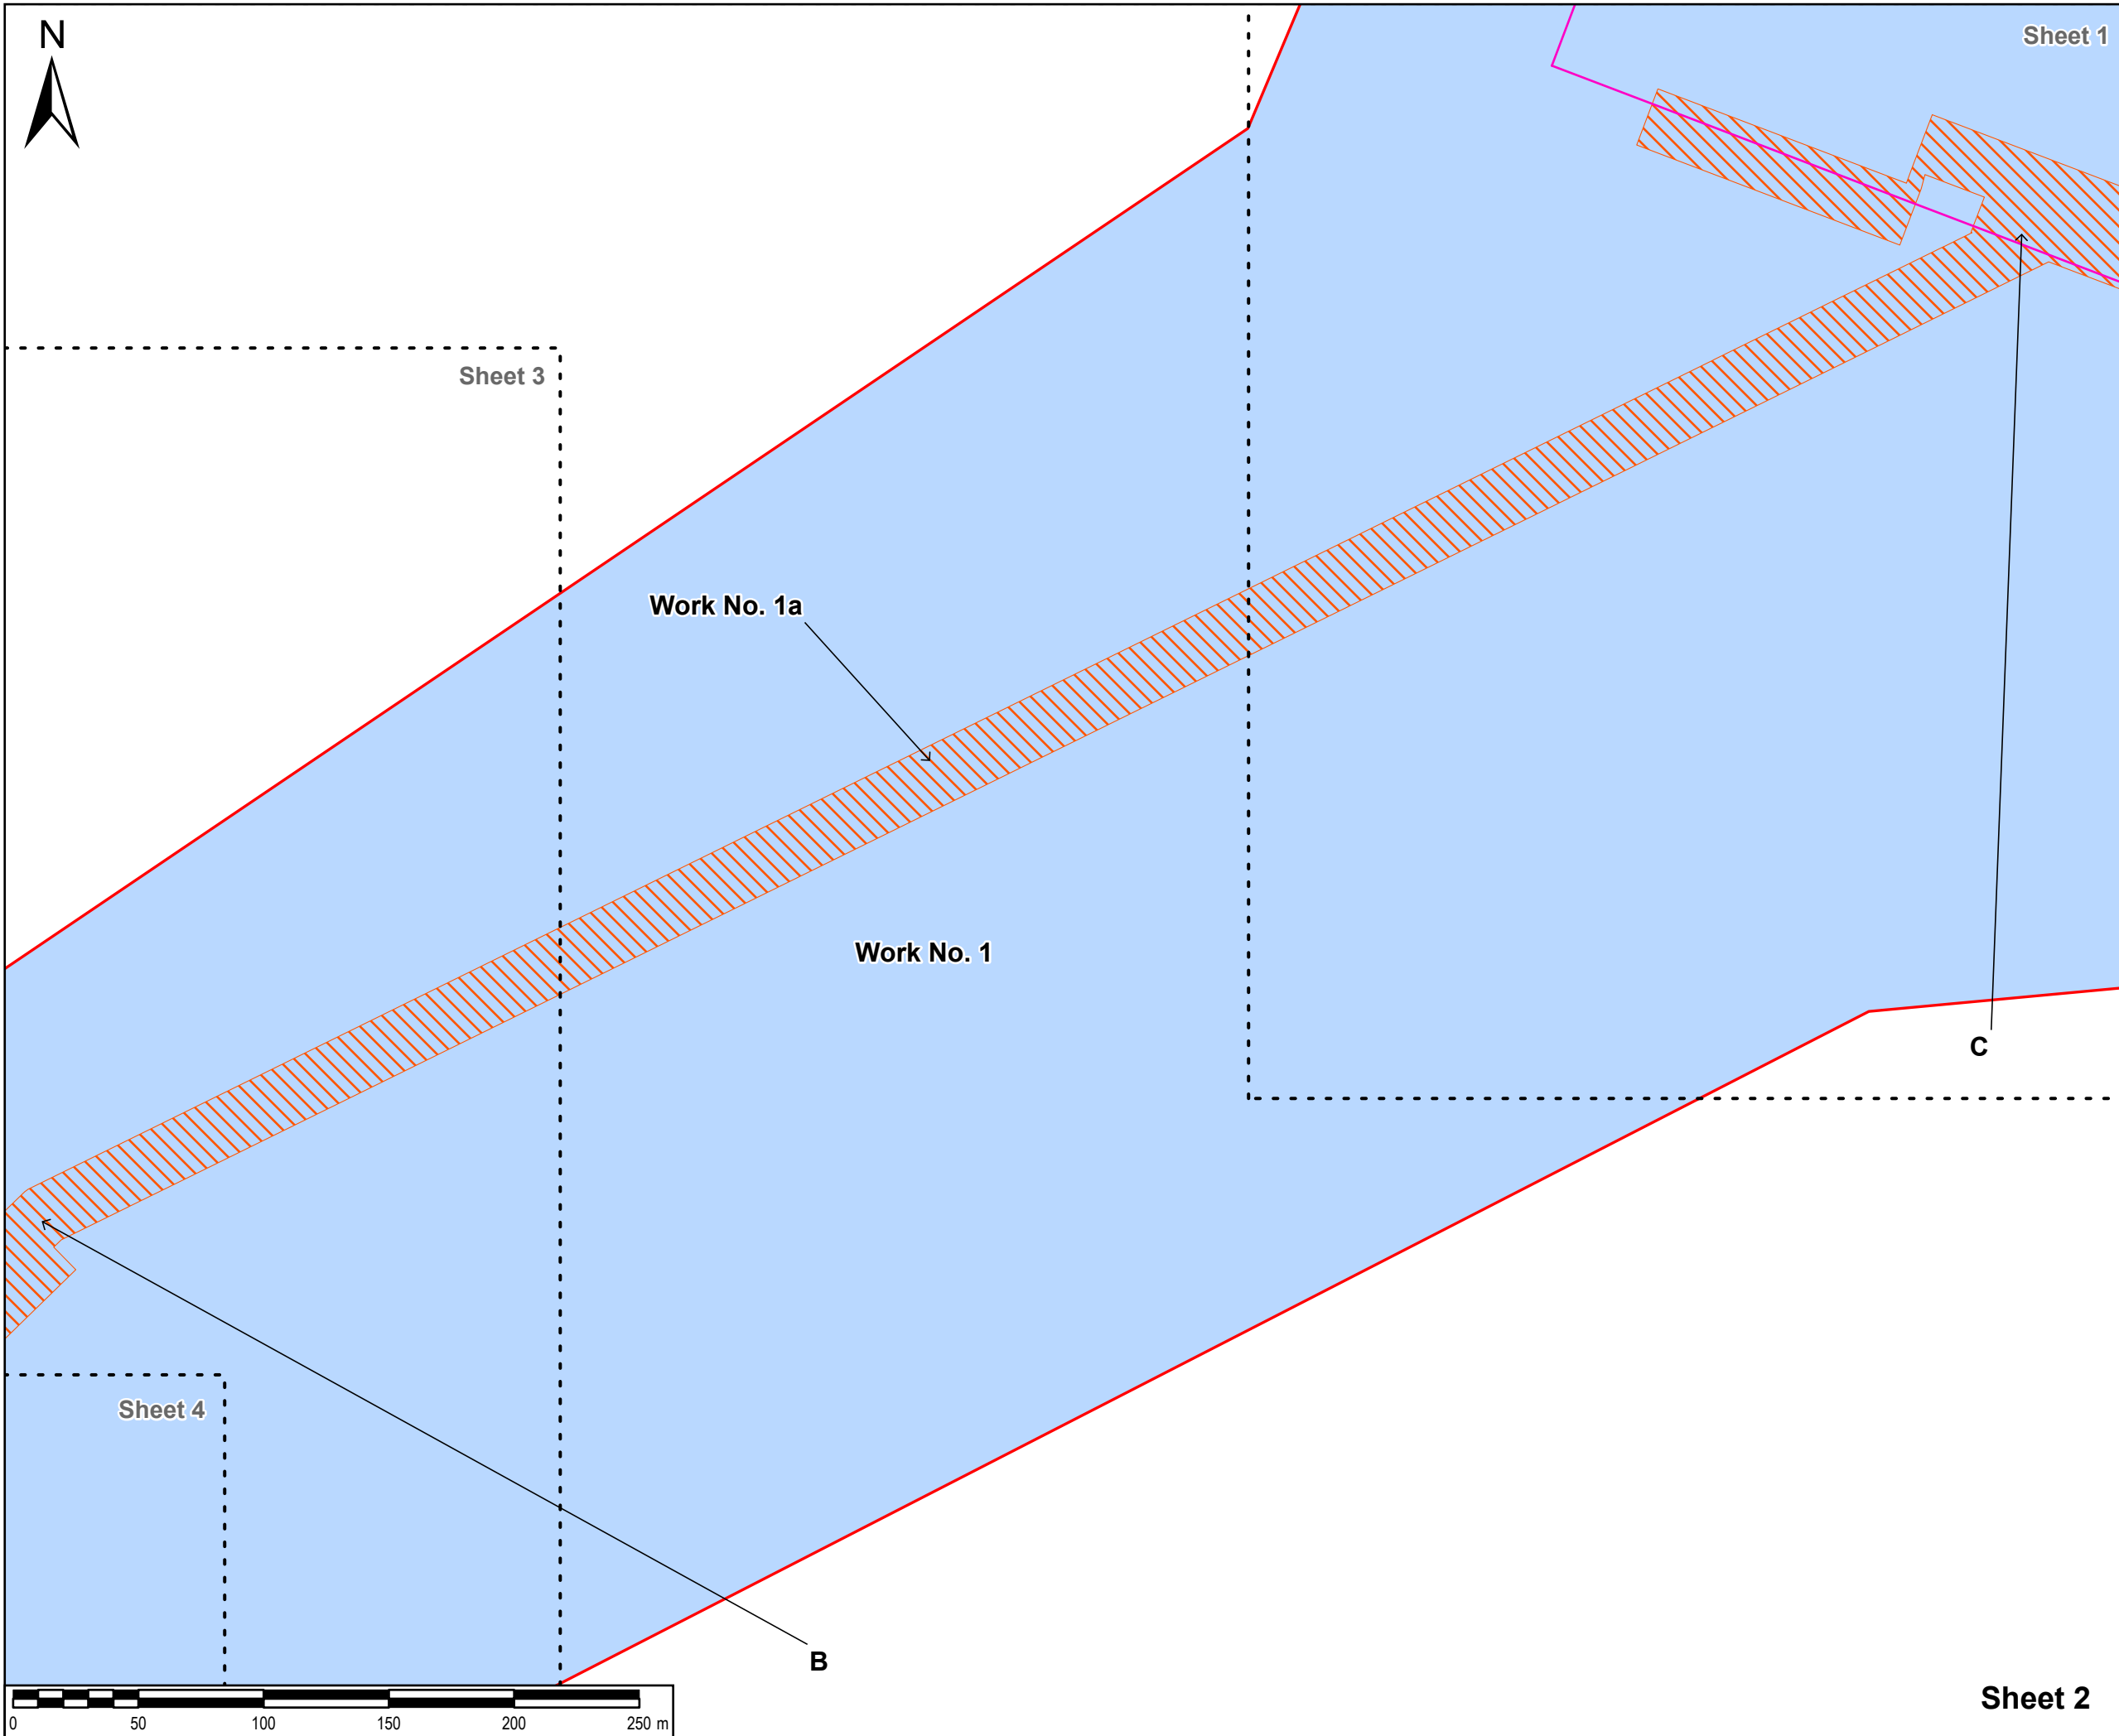

**SAFETY, HEALTH AND ENVIRONMENTAL INFORMATION BOX**

IT IS ASSUMED THAT ALL WORKS ON THIS DRAWING WILL BE CARRIED OUT BY A COMPETENT CONTRACTOR WORKING, WHERE APPROPRIATE, TO AN APPROPRIATE METHOD STATEMENT.

THIS DRAWING IS TO BE USED ONLY FOR THE PURPOSE OF ISSUE THAT IT WAS ISSUED FOR AND IS SUBJECT TO AMENDMENT.

EXCEPTIONAL RISKS RELATING TO THE WORKS ASSOCIATED WITH THIS DRAWING ARE IDENTIFIED BELOW.

- NOTES**
- THIS DRAWING IS TO BE READ IN CONJUNCTION WITH ALL OTHER RELEVANT DOCUMENTATION.
  - WHERE WORK NUMBER BOUNDARIES OVERLAP THE SYMBOLOGY AS DESCRIBED IN THE LEGEND BELOW IS MERGED
  - PERMANENT WORKS ASSOCIATED WITH WORK NUMBER 4 AND 6 ARE UNDERGROUND
  - THE DREDGED POCKET IS SHOWN INDICATIVELY, AND IS REFERRED TO IN DETAIL IN ARTICLE 6(2) (EXTENT OF CERTAIN WORKS) AND SPECIFIED FURTHER IN PARAGRAPH 1(B) OF SCHEDULE 1 (AUTHORISED DEVELOPMENT) OF THE DRAFT DEVELOPMENT CONSENT ORDER (TR030008/APP/2.1) AND IN PARAGRAPH 5(2) OF THE DEEMED MARINE LICENCE IN SCHEDULE 3 OF THE DRAFT DEVELOPMENT CONSENT ORDER (TR030008/APP/2.1)
  - POINTS A, B AND C ARE USED TO DEFINE SPECIFIC LENGTHS (A-B, B-C) OF WORK NO 1A AND ARE REFERENCED ON TABLE 1 OF THE OUTLINE CONSTRUCTION ENVIRONMENT MANAGEMENT PLAN (TR030008/APP/6.5). TABLE 1 DEFINES PARAMETERS FOR THE NUMBER, DIAMETER AND SPACING OF THE PILES WITH REFERENCE TO LENGTHS A-B AND B-C

**LEGEND**

- Order limits
- Work no. 1
- Work no. 1a
- Indicative Dredge Pocket

Reproduced from Ordnance Survey digital map data © Crown copyright 2024. All rights reserved. Licence number 0100031673.

Purpose of issue

**DCO CHANGE APPLICATION**

CHANGE APPLICATION	EB	AL	15/04/2024	3
DCO APPLICATION	EB	AL	03/11/2023	2
DCO APPLICATION	EB	AL	07/09/2023	1
REVISION DETAILS	By	Date	Suffix	
	App			



Project Title

**TR030008  
IMMINGHAM GREEN  
ENERGY TERMINAL**

Drawing Title

**WORKS PLANS  
SHEET 2 OF 7  
DOC REF: 4.2**


Designed	Drawn	Checked	Verified	Approved	Date
EB	EB	DF	HW	AL	04/2024
Internal Project No.		Suitability			
60673509		S3			
Scale @ A3		Volume			
1:2,500		No subdivision is applicable			

THIS DOCUMENT HAS BEEN PREPARED PURSUANT TO AND SUBJECT TO THE TERMS OF AECOM'S APPOINTMENT BY ITS CLIENT. AECOM ACCEPTS NO LIABILITY FOR ANY USE OF THIS DOCUMENT OTHER THAN BY ITS ORIGINAL CLIENT OR FOLLOWING AECOM'S EXPRESS AGREEMENT TO SUCH USE, AND ONLY FOR THE PURPOSES FOR WHICH IT WAS PREPARED AND PROVIDED.

AECOM  
One Trinity Gardens  
Quayside  
Newcastle Upon Tyne  
Tel: +44 (0) 191 224 6500  
www.aecom.com

Drawing Number	Rev
60673509-ACM-GEN-ZZ-DR-TP-0010	3
Infrastructure Planning (Applications: Prescribed Forms and Procedure) Regulations 2009	
REGULATION 5(2)(j)	

**Sheet 2**

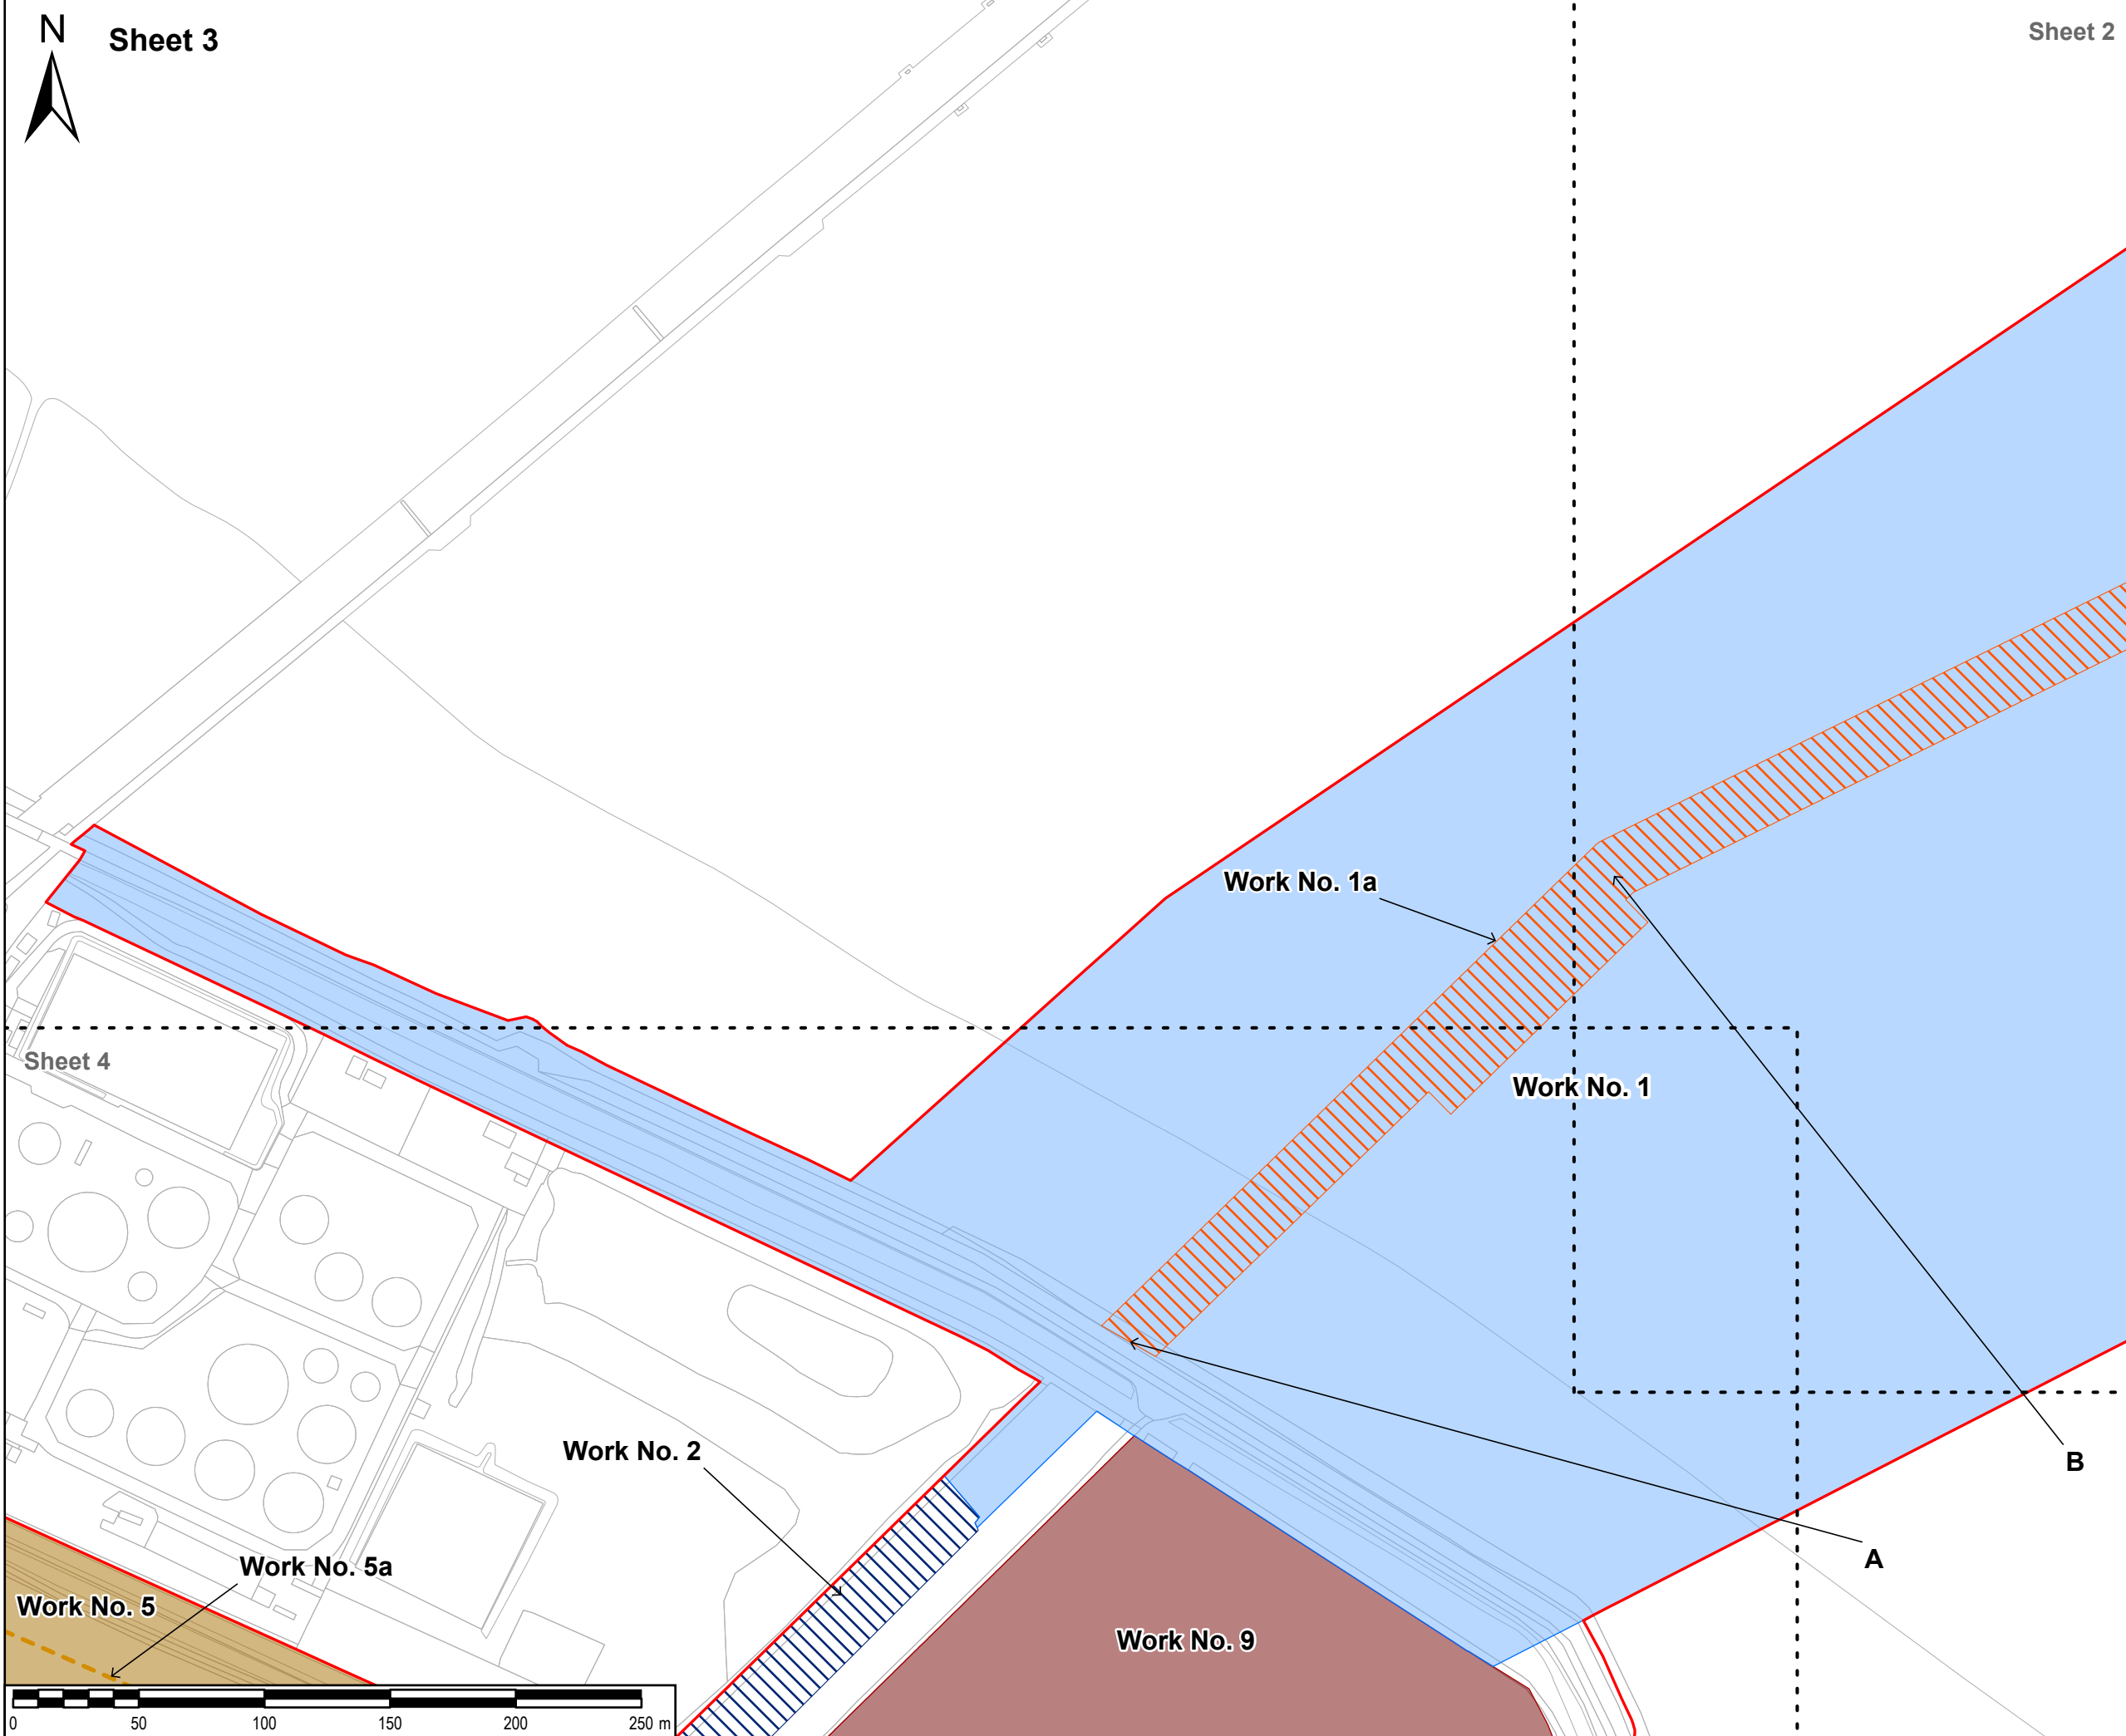

**SAFETY, HEALTH AND ENVIRONMENTAL INFORMATION BOX**

IT IS ASSUMED THAT ALL WORKS ON THIS DRAWING WILL BE CARRIED OUT BY A COMPETENT CONTRACTOR WORKING, WHERE APPROPRIATE, TO AN APPROPRIATE METHOD STATEMENT.

THIS DRAWING IS TO BE USED ONLY FOR THE PURPOSE OF ISSUE THAT IT WAS ISSUED FOR AND IS SUBJECT TO AMENDMENT.

EXCEPTIONAL RISKS RELATING TO THE WORKS ASSOCIATED WITH THIS DRAWING ARE IDENTIFIED BELOW.

- NOTES**
- THIS DRAWING IS TO BE READ IN CONJUNCTION WITH ALL OTHER RELEVANT DOCUMENTATION.
  - WHERE WORK NUMBER BOUNDARIES OVERLAP THE SYMBOLOGY AS DESCRIBED IN THE LEGEND BELOW IS MERGED
  - PERMANENT WORKS ASSOCIATED WITH WORK NUMBER 4 AND 6 ARE UNDERGROUND
  - THE DREDGED POCKET IS SHOWN INDICATIVELY, AND IS REFERRED TO IN DETAIL IN ARTICLE 6(2) (EXTENT OF CERTAIN WORKS) AND SPECIFIED FURTHER IN PARAGRAPH 1(B) OF SCHEDULE 1 (AUTHORISED DEVELOPMENT) OF THE DRAFT DEVELOPMENT CONSENT ORDER [TR030008/APP/2.1] AND IN PARAGRAPH 5(2) OF THE DEEMED MARINE LICENCE IN SCHEDULE 3 OF THE DRAFT DEVELOPMENT CONSENT ORDER [TR030008/APP/2.1]
  - POINTS A, B AND C ARE USED TO DEFINE SPECIFIC LENGTHS (A-B, B-C) OF WORK NO 1A AND ARE REFERENCED ON TABLE 1 OF THE OUTLINE CONSTRUCTION ENVIRONMENT MANAGEMENT PLAN [TR030008/APP/6.5]. TABLE 1 DEFINES PARAMETERS FOR THE NUMBER, DIAMETER AND SPACING OF THE PILES WITH REFERENCE TO LENGTHS A-B AND B-C

**LEGEND**

	Order limits
	Work no. 1
	Work no. 1a
	Work no. 2
	Work no. 5
	Work no. 5a
	Work no. 9

Reproduced from Ordnance Survey digital map data © Crown copyright 2024. All rights reserved. Licence number 0100031673.

Purpose of issue  
**DCO CHANGE APPLICATION**

CHANGE APPLICATION	EB	15/04/2024	3
	AL		
DCO APPLICATION	EB	03/11/2023	2
	AL		
DCO APPLICATION	EB	07/09/2023	1
	AL		
REVISION DETAILS	By	Date	Suffix
	App		



Project Title

**TR030008  
IMMINGHAM GREEN  
ENERGY TERMINAL**

Drawing Title


**WORKS PLANS  
SHEET 3 OF 7  
DOC REF: 4.2**

Designed EB	Drawn EB	Checked DF	Verified HW	Approved AL	Date 04/2024
Internal Project No. 60673509		Suitability S3			
Scale @ A3 1:2,500		Volume No subdivision is applicable			

THIS DOCUMENT HAS BEEN PREPARED PURSUANT TO AND SUBJECT TO THE TERMS OF AECOM'S APPOINTMENT BY ITS CLIENT. AECOM ACCEPTS NO LIABILITY FOR ANY USE OF THIS DOCUMENT OTHER THAN BY ITS ORIGINAL CLIENT OR FOLLOWING AECOM'S EXPRESS AGREEMENT TO SUCH USE, AND ONLY FOR THE PURPOSES FOR WHICH IT WAS PREPARED AND PROVIDED.



Drawing Number 60673509-ACM-GEN-ZZ-DR-TP-0011 Infrastructure Planning (Applications: Prescribed Forms and Procedure) Regulations: 2009	Rev 3
---	----------

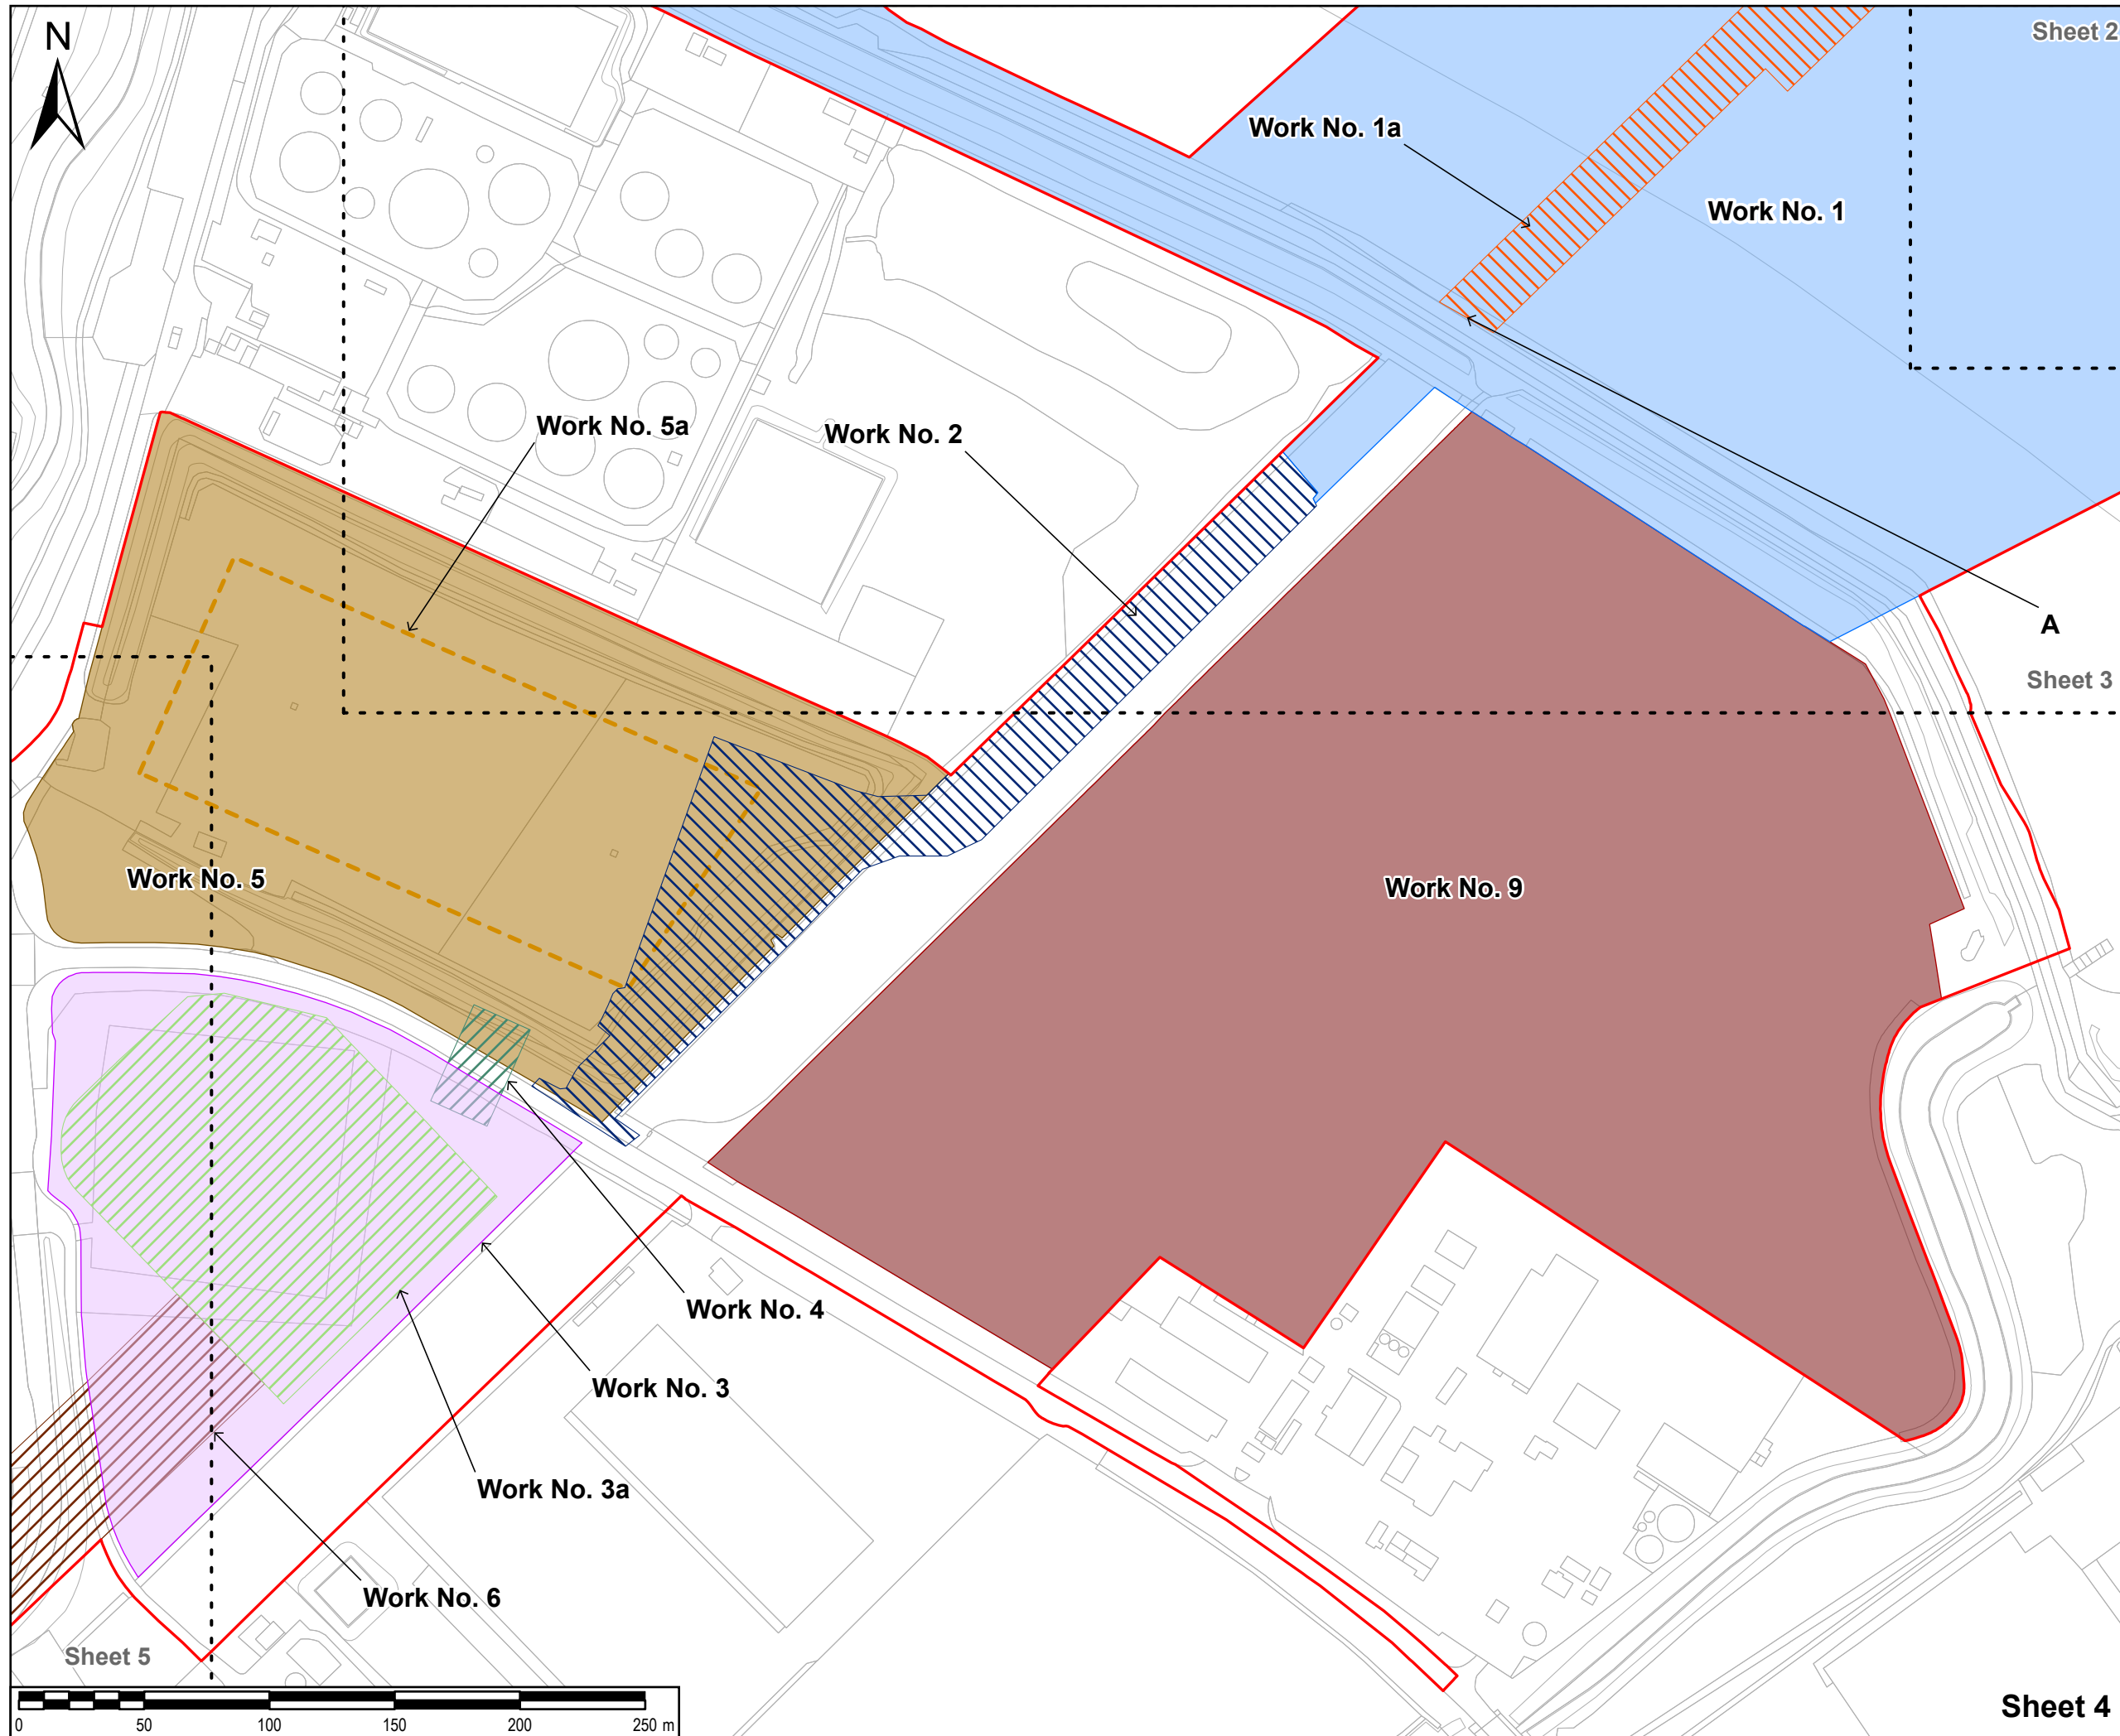

**Sheet 2**

**SAFETY, HEALTH AND ENVIRONMENTAL INFORMATION BOX**

IT IS ASSUMED THAT ALL WORKS ON THIS DRAWING WILL BE CARRIED OUT BY A COMPETENT CONTRACTOR WORKING WHERE APPROPRIATE, TO AN APPROPRIATE METHOD STATEMENT.

THIS DRAWING IS TO BE USED ONLY FOR THE PURPOSE OF ISSUE THAT IT WAS ISSUED FOR AND IS SUBJECT TO AMENDMENT.

EXCEPTIONAL RISKS RELATING TO THE WORKS ASSOCIATED WITH THIS DRAWING ARE IDENTIFIED BELOW.

**NOTES**

- THIS DRAWING IS TO BE READ IN CONJUNCTION WITH ALL OTHER RELEVANT DOCUMENTATION.
- WHERE WORK NUMBER BOUNDARIES OVERLAP THE SYMBOLOGY AS DESCRIBED IN THE LEGEND BELOW IS MERGED.
- PERMANENT WORKS ASSOCIATED WITH WORK NUMBER 4 AND 6 ARE UNDERGROUND.
- THE DREDGED POCKET IS SHOWN INDICATIVELY, AND IS REFERRED TO IN DETAIL IN ARTICLE 6(2) (EXTENT OF CERTAIN WORKS) AND SPECIFIED FURTHER IN PARAGRAPH 1(B) OF SCHEDULE 1 (AUTHORISED DEVELOPMENT) OF THE DRAFT DEVELOPMENT CONSENT ORDER (TR030008/APP/2.1) AND IN PARAGRAPH 5(2) OF THE DEEMED MARINE LICENCE IN SCHEDULE 3 OF THE DRAFT DEVELOPMENT CONSENT ORDER (TR030008/APP/2.1).
- POINTS A, B AND C ARE USED TO DEFINE SPECIFIC LENGTHS (A-B, B-C) OF WORK NO 1A AND ARE REFERENCED ON TABLE 1 OF THE OUTLINE CONSTRUCTION ENVIRONMENT MANAGEMENT PLAN (TR030009/APP/6.5). TABLE 1 DEFINES PARAMETERS FOR THE NUMBER, DIAMETER AND SPACING OF THE PILES WITH REFERENCE TO LENGTHS A-B AND B-C.

**LEGEND**

- Order limits
- Work no. 1
- Work no. 1a
- Work no. 2
- Work no. 3
- Work no. 3a
- Work no. 4
- Work no. 5
- Work no. 5a
- Work no. 6
- Work no. 9

Reproduced from Ordnance Survey digital map data © Crown copyright 2024. All rights reserved. Licence number 0100031673.

Purpose of issue  
**DCO CHANGE APPLICATION**

CHANGE APPLICATION	EB	15/04/2024	3
	AL		
DCO APPLICATION	EB	03/11/2023	2
	AL		
DCO APPLICATION	EB	07/09/2023	1
	AL		
REVISION DETAILS	By	Date	Suffix
	App		

Client  
**ABP ASSOCIATED BRITISH PORTS** **AIR PRODUCTS**

Project Title  
**TR030008  
IMMINGHAM GREEN  
ENERGY TERMINAL**

Drawing Title  
**WORKS PLANS  
SHEET 4 OF 7  
DOC REF: 4.2**

Designed EB	Drawn EB	Checked DF	Verified HW	Approved AL	Date 04/2024
----------------	-------------	---------------	----------------	----------------	-----------------

Internal Project No.  
60673509

Scale @ A3  
1:2,500

Suitability  
S3

Volume  
No subdivision is applicable

THIS DOCUMENT HAS BEEN PREPARED PURSUANT TO AND SUBJECT TO THE TERMS OF AECOM'S APPOINTMENT BY ITS CLIENT. AECOM ACCEPTS NO LIABILITY FOR ANY USE OF THIS DOCUMENT OTHER THAN BY ITS ORIGINAL CLIENT OR FOLLOWING AECOM'S EXPRESS AGREEMENT TO SUCH USE, AND ONLY FOR THE PURPOSES FOR WHICH IT WAS PREPARED AND PROVIDED.

AECOM  
One Trinity Gardens  
Quayside  
Newcastle Upon Tyne  
Tel: +44 (0) 191 224 6500  
www.aecom.com


**AECOM**

Drawing Number  
60673509-ACM-GEN-ZZ-DR-TP-0012

Infrastructure Planning (Applications: Prescribed Forms and Procedure) Regulations 2009  
REGULATION 5(2)(j)

Rev  
3

**Sheet 4**

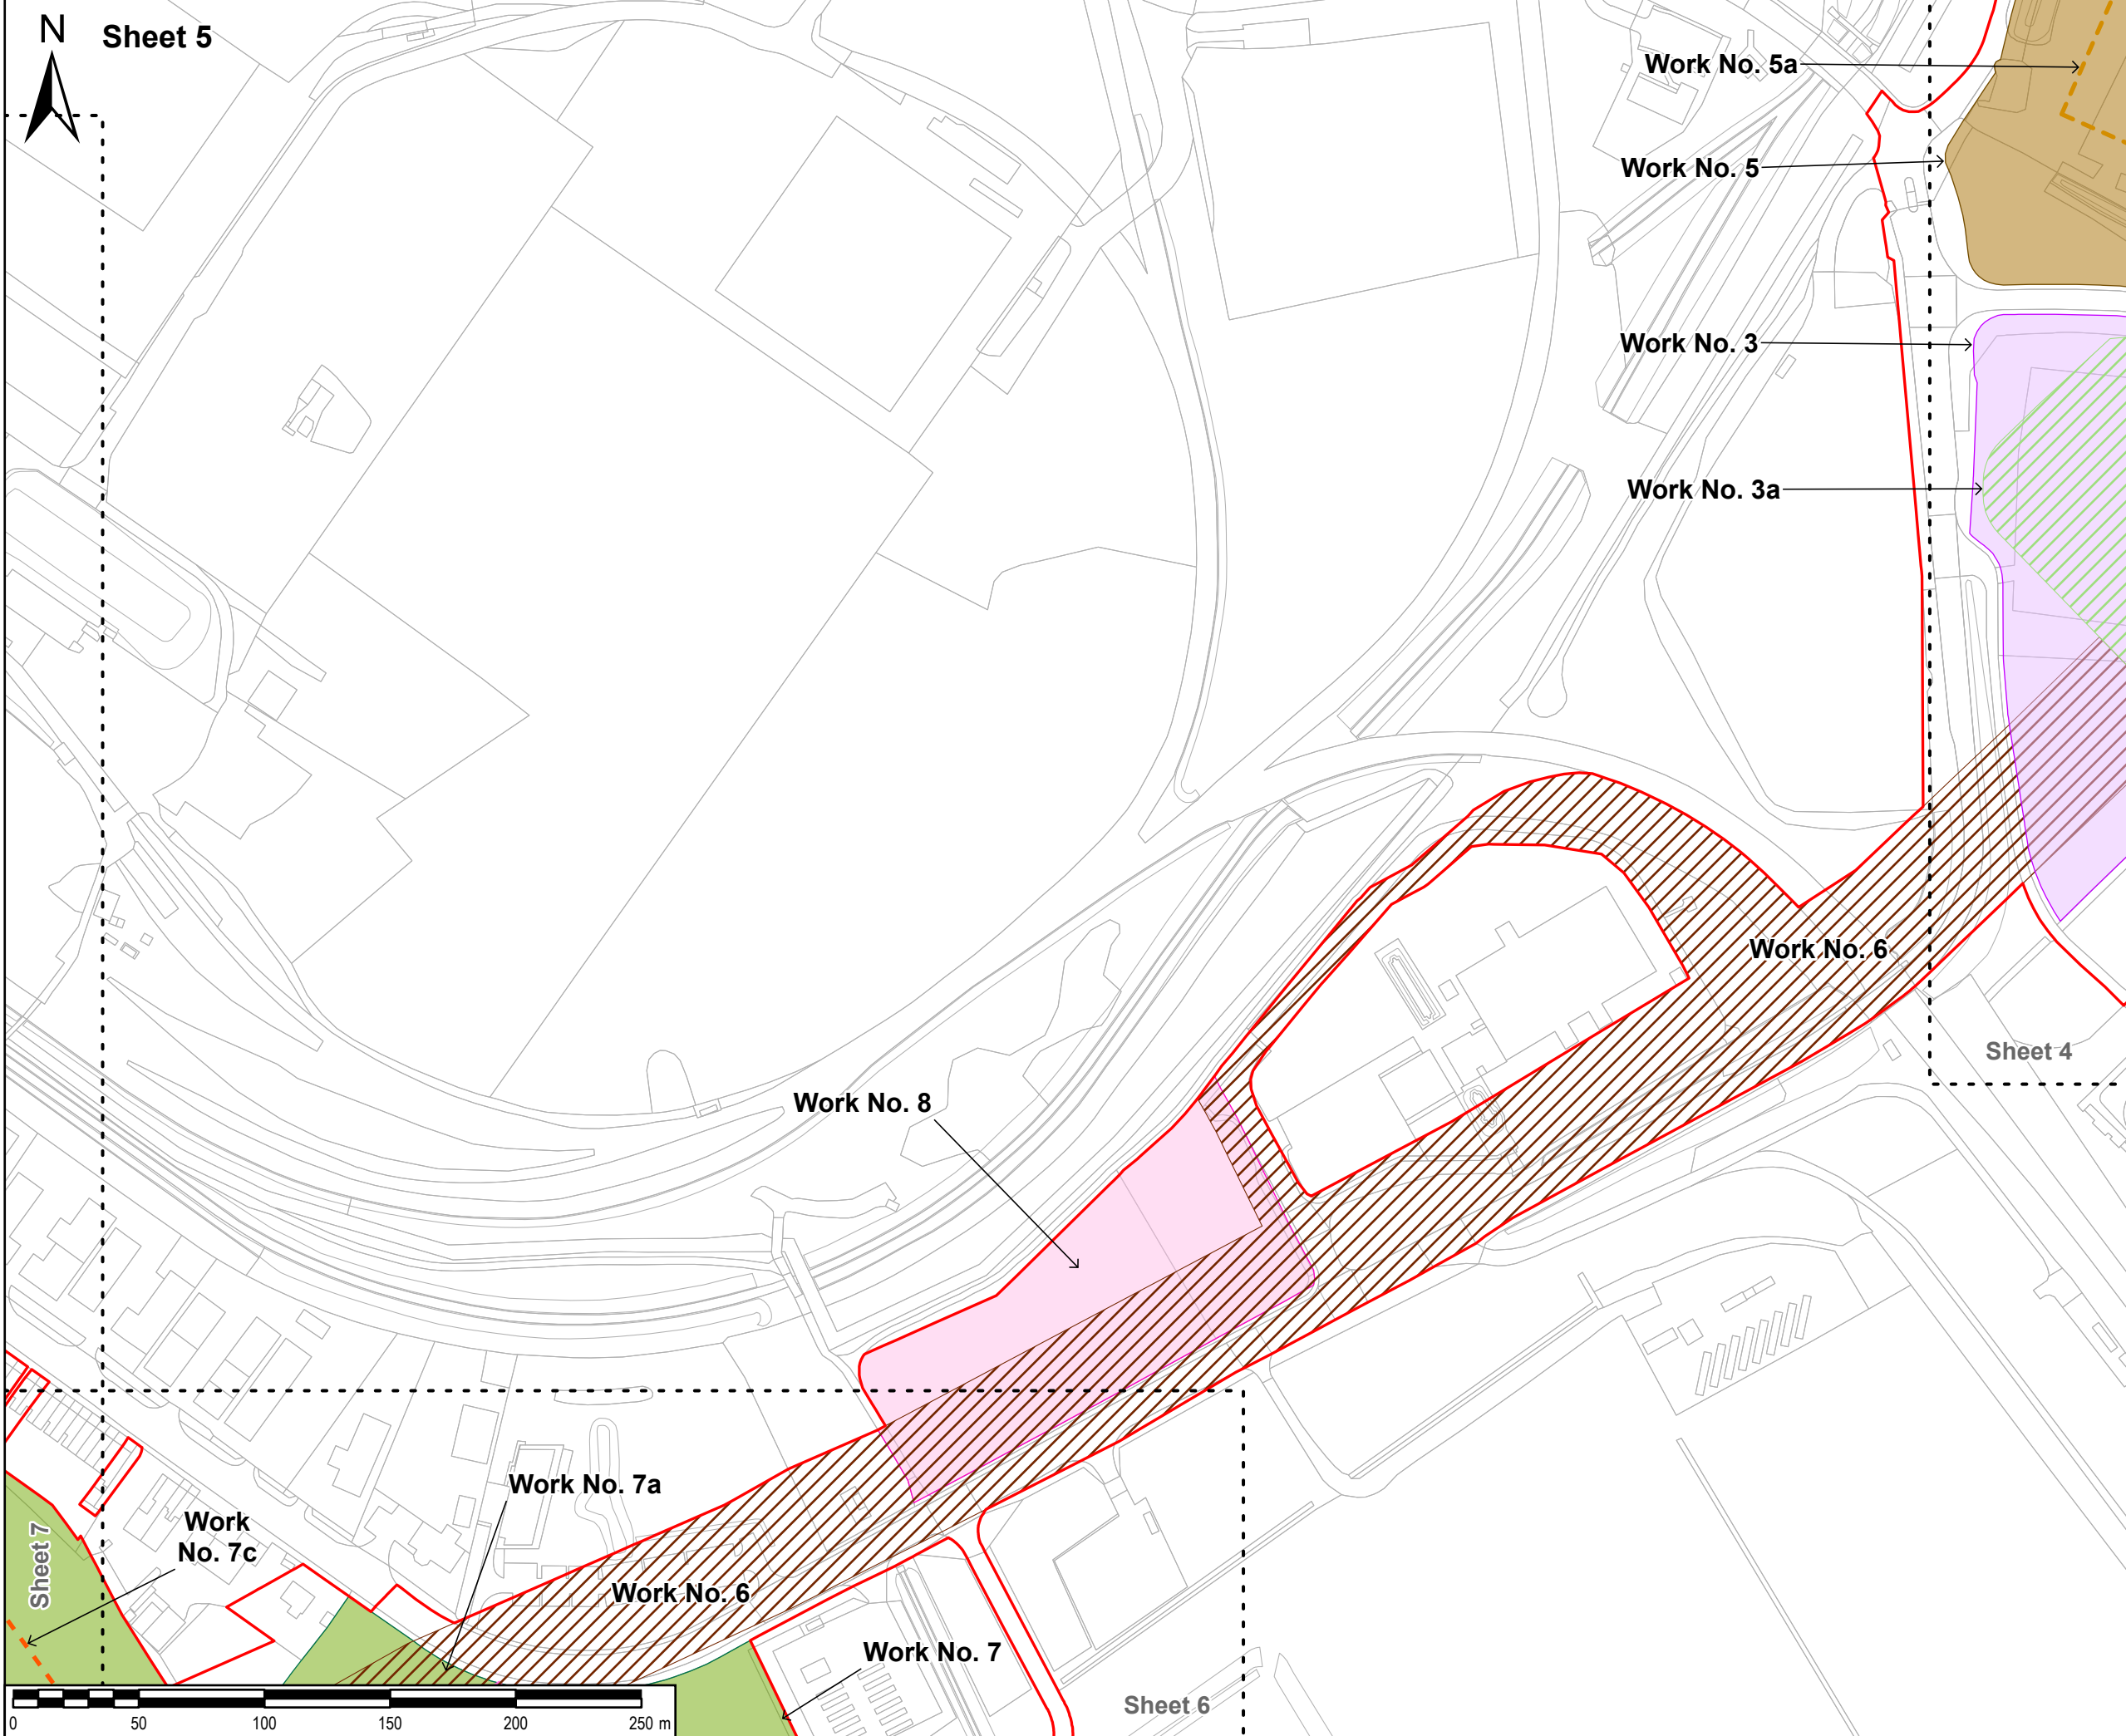

**SAFETY, HEALTH AND ENVIRONMENTAL INFORMATION BOX**

IT IS ASSUMED THAT ALL WORKS ON THIS DRAWING WILL BE CARRIED OUT BY A COMPETENT CONTRACTOR WORKING, WHERE APPROPRIATE, TO AN APPROPRIATE METHOD STATEMENT.

THIS DRAWING IS TO BE USED ONLY FOR THE PURPOSE OF ISSUE THAT IT WAS ISSUED FOR AND IS SUBJECT TO AMENDMENT.

EXCEPTIONAL RISKS RELATING TO THE WORKS ASSOCIATED WITH THIS DRAWING ARE IDENTIFIED BELOW.

**NOTES**

- THIS DRAWING IS TO BE READ IN CONJUNCTION WITH ALL OTHER RELEVANT DOCUMENTATION.
- WHERE WORK NUMBER BOUNDARIES OVERLAP THE SYMBOLOGY AS DESCRIBED IN THE LEGEND BELOW IS MERGED
- PERMANENT WORKS ASSOCIATED WITH WORK NUMBER 4 AND 6 ARE UNDERGROUND
- THE DREDGED POCKET IS SHOWN INDICATIVELY, AND IS REFERRED TO IN DETAIL IN ARTICLE 6(2) (EXTENT OF CERTAIN WORKS) AND SPECIFIED FURTHER IN PARAGRAPH 1(B) OF SCHEDULE 1 (AUTHORISED DEVELOPMENT) OF THE DRAFT DEVELOPMENT CONSENT ORDER (TR030008/APP/2.1) AND IN PARAGRAPH 5(2) OF THE DEEMED MARINE LICENCE IN SCHEDULE 3 OF THE DRAFT DEVELOPMENT CONSENT ORDER (TR030008/APP/2.1)

**LEGEND**

[Red outline]	Order limits
[Light purple fill]	Work no. 3
[Green diagonal lines]	Work no. 3a
[Brown fill]	Work no. 5
[Orange diagonal lines]	Work no. 5a
[Red diagonal lines]	Work no. 6
[Green fill]	Work no. 7
[Pink dashed outline]	Work no. 7a
[Orange dashed outline]	Work no. 7c
[Pink fill]	Work no. 8

Reproduced from Ordnance Survey digital map data © Crown copyright 2024. All rights reserved. Licence number 0100031673.

Purpose of issue

<b>DCO CHANGE APPLICATION</b>			
CHANGE APPLICATION	EB	15/04/2024	3
	AL		
DCO APPLICATION	EB	03/11/2023	2
	AL		
DCO APPLICATION	EB	07/09/2023	1
	AL		
REVISION DETAILS	By	Date	Suffix
	App		

Client

Project Title

**TR030008  
IMMINGHAM GREEN  
ENERGY TERMINAL**

Drawing Title

**WORKS PLANS  
SHEET 5 OF 7  
DOC REF: 4.2**


Designed	Drawn	Checked	Verified	Approved	Date
EB	EB	DF	HW	AL	04/2024
Internal Project No.			Suitability		
60673509			S3		
Scale @ A3			Volume		
1:2,500			No subdivision is applicable		

THIS DOCUMENT HAS BEEN PREPARED PURSUANT TO AND SUBJECT TO THE TERMS OF AECOM'S APPOINTMENT BY ITS CLIENT. AECOM ACCEPTS NO LIABILITY FOR ANY USE OF THIS DOCUMENT OTHER THAN BY ITS ORIGINAL CLIENT OR FOLLOWING AECOM'S EXPRESS AGREEMENT TO SUCH USE, AND ONLY FOR THE PURPOSES FOR WHICH IT WAS PREPARED AND PROVIDED.

AECOM  
One Trinity Gardens  
Quayside  
Newcastle Upon Tyne  
Tel: +44 (0) 191 224 6500  
www.aecom.com

Drawing Number	Rev
60673509-ACM-GEN-ZZ-DR-TP-0013	3
Infrastructure Planning (Applications: Prescribed Forms and Procedure) Regulations 2009	
REGULATION 5(2)(j)	



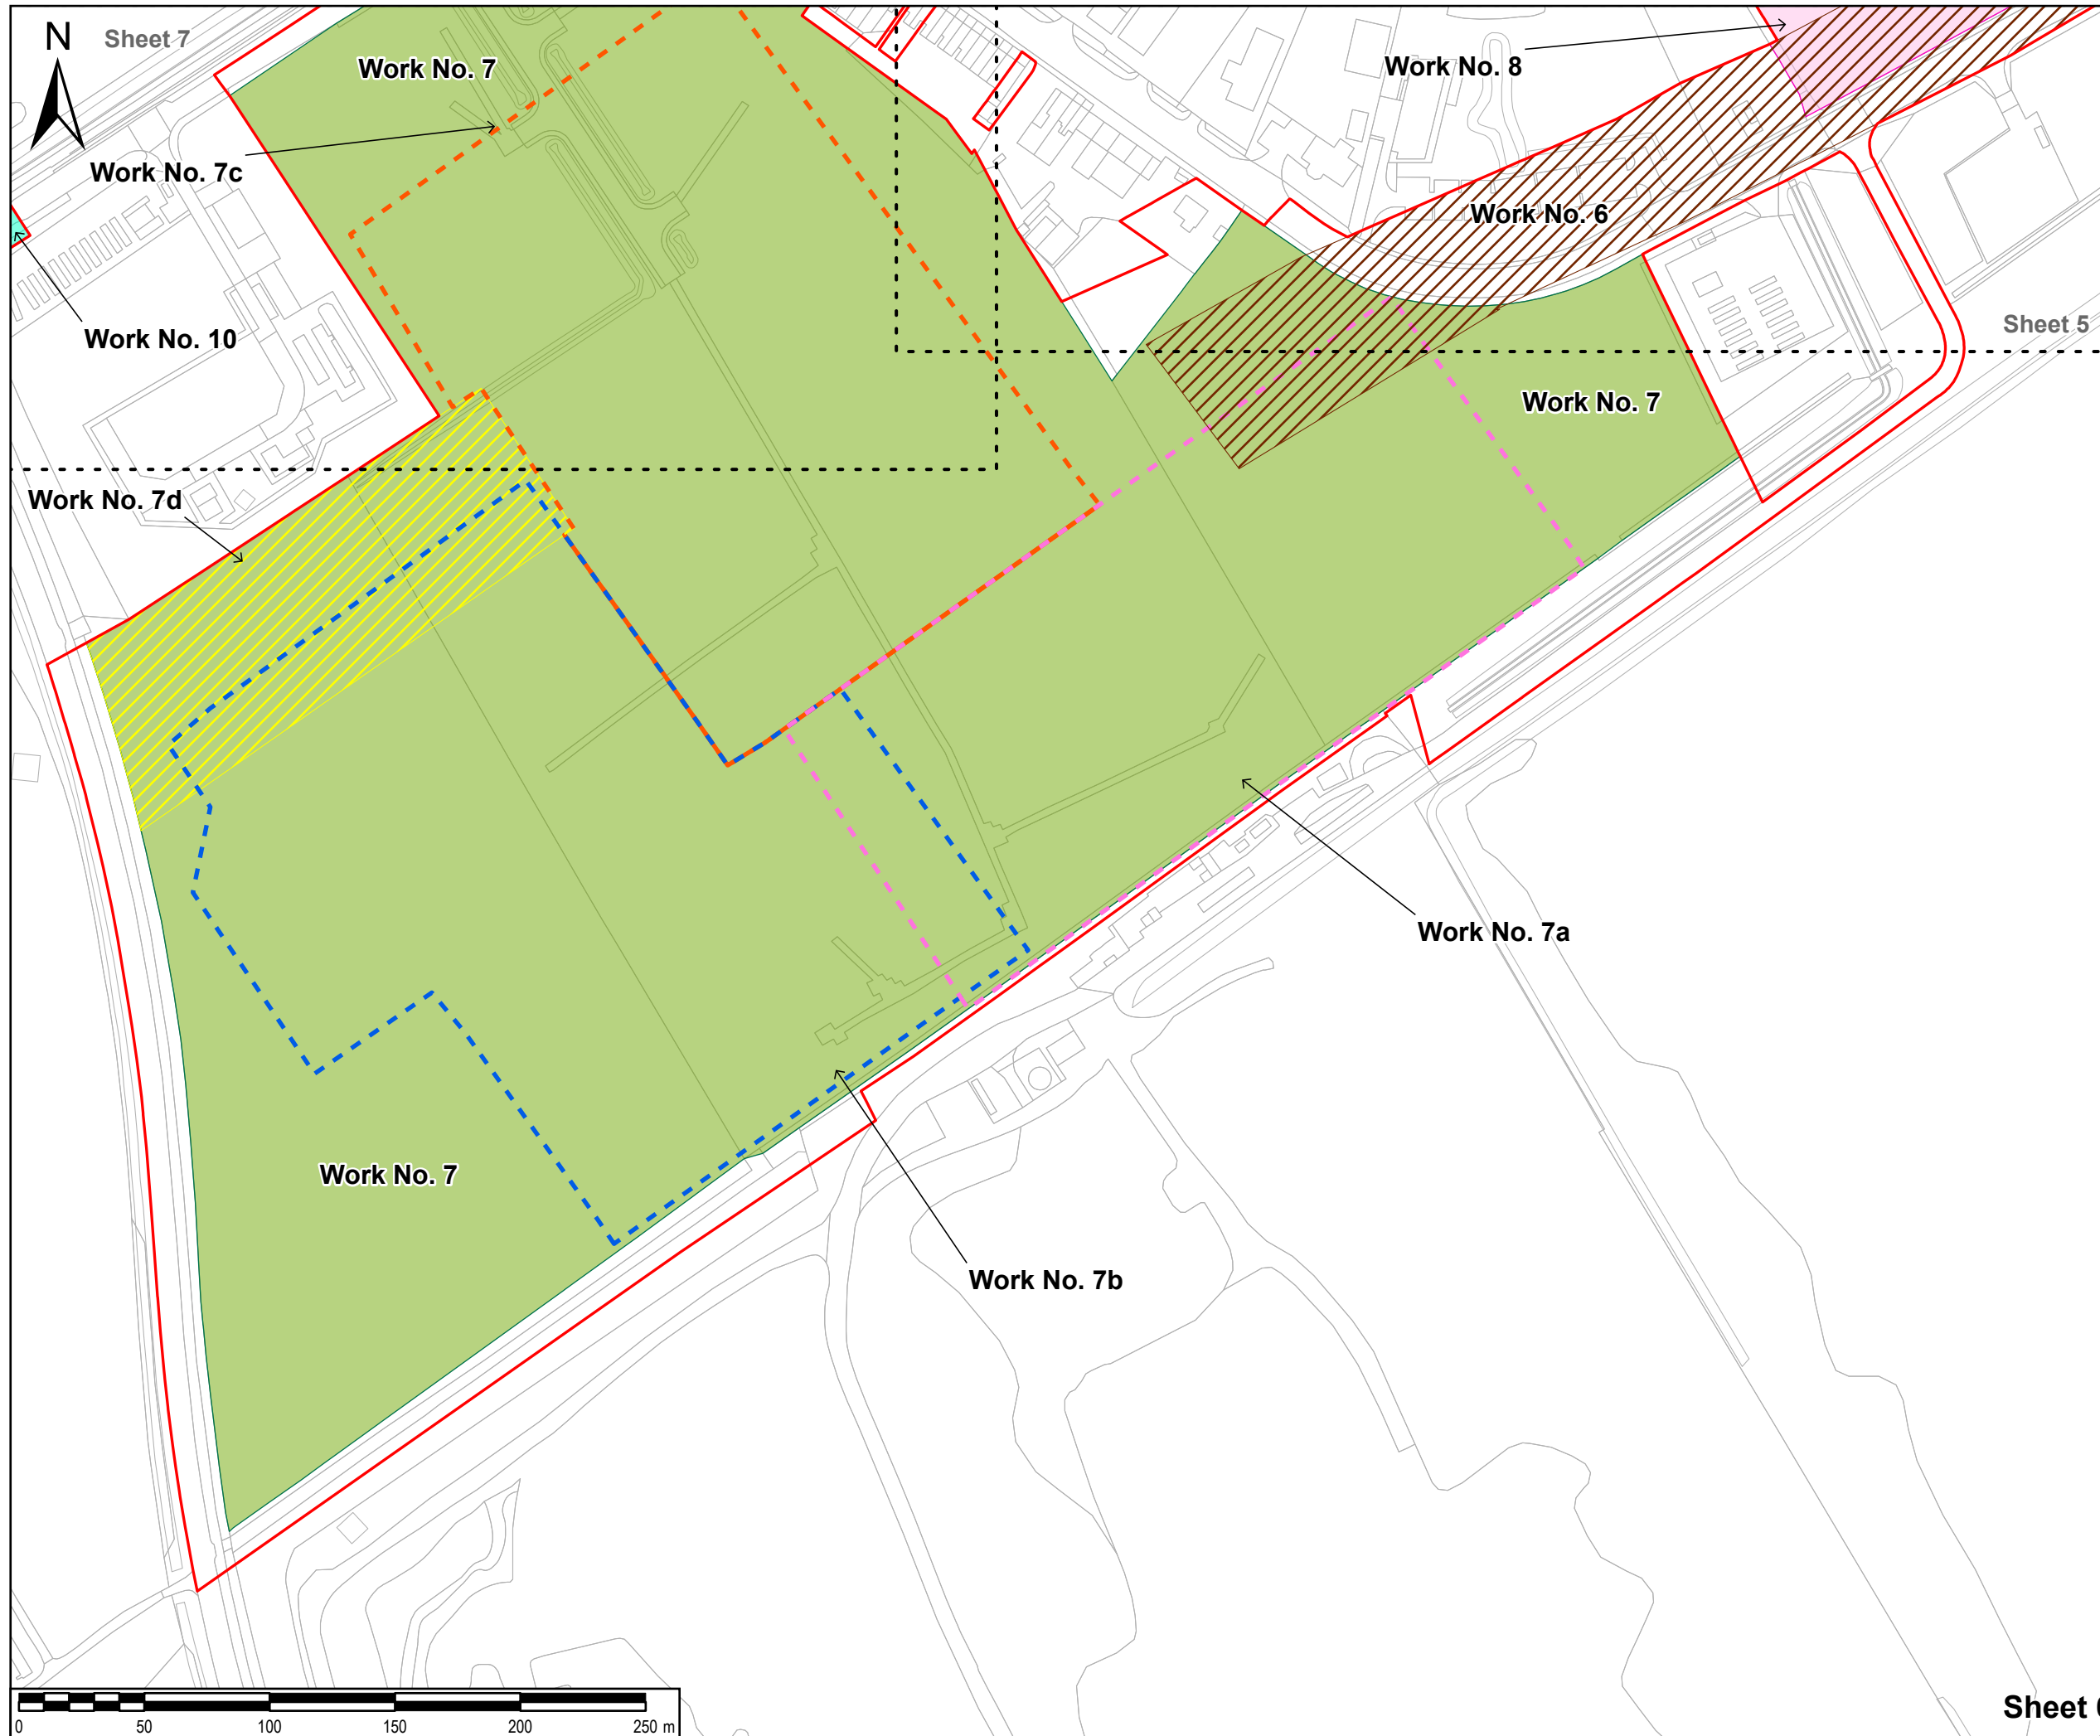

**SAFETY, HEALTH AND ENVIRONMENTAL INFORMATION BOX**

IT IS ASSUMED THAT ALL WORKS ON THIS DRAWING WILL BE CARRIED OUT BY A COMPETENT CONTRACTOR WORKING, WHERE APPROPRIATE, TO AN APPROPRIATE METHOD STATEMENT.

THIS DRAWING IS TO BE USED ONLY FOR THE PURPOSE OF ISSUE THAT IT WAS ISSUED FOR AND IS SUBJECT TO AMENDMENT.

EXCEPTIONAL RISKS RELATING TO THE WORKS ASSOCIATED WITH THIS DRAWING ARE IDENTIFIED BELOW.

**NOTES**

- THIS DRAWING IS TO BE READ IN CONJUNCTION WITH ALL OTHER RELEVANT DOCUMENTATION.
- WHERE WORK NUMBER BOUNDARIES OVERLAP THE SYMBOLOGY AS DESCRIBED IN THE LEGEND BELOW IS MERGED.
- PERMANENT WORKS ASSOCIATED WITH WORK NUMBER 4 AND 6 ARE UNDERGROUND.
- THE DREDGED POCKET IS SHOWN INDICATIVELY, AND IS REFERRED TO IN DETAIL IN ARTICLE 6(2) (EXTENT OF CERTAIN WORKS) AND SPECIFIED FURTHER IN PARAGRAPH 1(B) OF SCHEDULE 1 (AUTHORISED DEVELOPMENT) OF THE DRAFT DEVELOPMENT CONSENT ORDER (TR030008/APP/2.1) AND IN PARAGRAPH 5(2) OF THE DEEMED MARINE LICENCE IN SCHEDULE 3 OF THE DRAFT DEVELOPMENT CONSENT ORDER (TR030008/APP/2.1).

**LEGEND**

- Order limits
- Work no. 6
- Work no. 7
- Work no. 7a
- Work no. 7b
- Work no. 7c
- Work no. 7d
- Work no. 8
- Work no. 10

Reproduced from Ordnance Survey digital map data © Crown copyright 2024. All rights reserved. Licence number 0100031673.

Purpose of issue  
**DCO CHANGE APPLICATION**

CHANGE APPLICATION	EB	AL	15/04/2024	3
DCO APPLICATION	EB	AL	03/11/2023	2
DCO APPLICATION	EB	AL	07/09/2023	1
REVISION DETAILS	By	Date	App	Suffix

Client

Project Title  
**TR030008  
 IMMINGHAM GREEN  
 ENERGY TERMINAL**

Drawing Title  
**WORKS PLANS  
 SHEET 6 OF 7  
 DOC REF: 4.2**

Designed	Drawn	Checked	Verified	Approved	Date
EB	EB	DF	HW	AL	04/2024

Internal Project No. 60673509  
 Suitability S3

Scale @ A3 1:2,500  
 Volume No subdivision is applicable


THIS DOCUMENT HAS BEEN PREPARED PURSUANT TO AND SUBJECT TO THE TERMS OF AECOM'S APPOINTMENT BY ITS CLIENT. AECOM ACCEPTS NO LIABILITY FOR ANY USE OF THIS DOCUMENT OTHER THAN BY ITS ORIGINAL CLIENT OR FOLLOWING AECOM'S EXPRESS AGREEMENT TO SUCH USE, AND ONLY FOR THE PURPOSES FOR WHICH IT WAS PREPARED AND PROVIDED.

AECOM  
 One Trinity Gardens  
 Quayside  
 Newcastle Upon Tyne  
 Tel: +44 (0) 191 224 6500  
 www.aecom.com

**AECOM**

Drawing Number 60673509-ACM-GEN-ZZ-DR-TP-0014  
 Infrastructure Planning (Applications: Prescribed Forms and Procedure) Regulations 2009

Rev 3

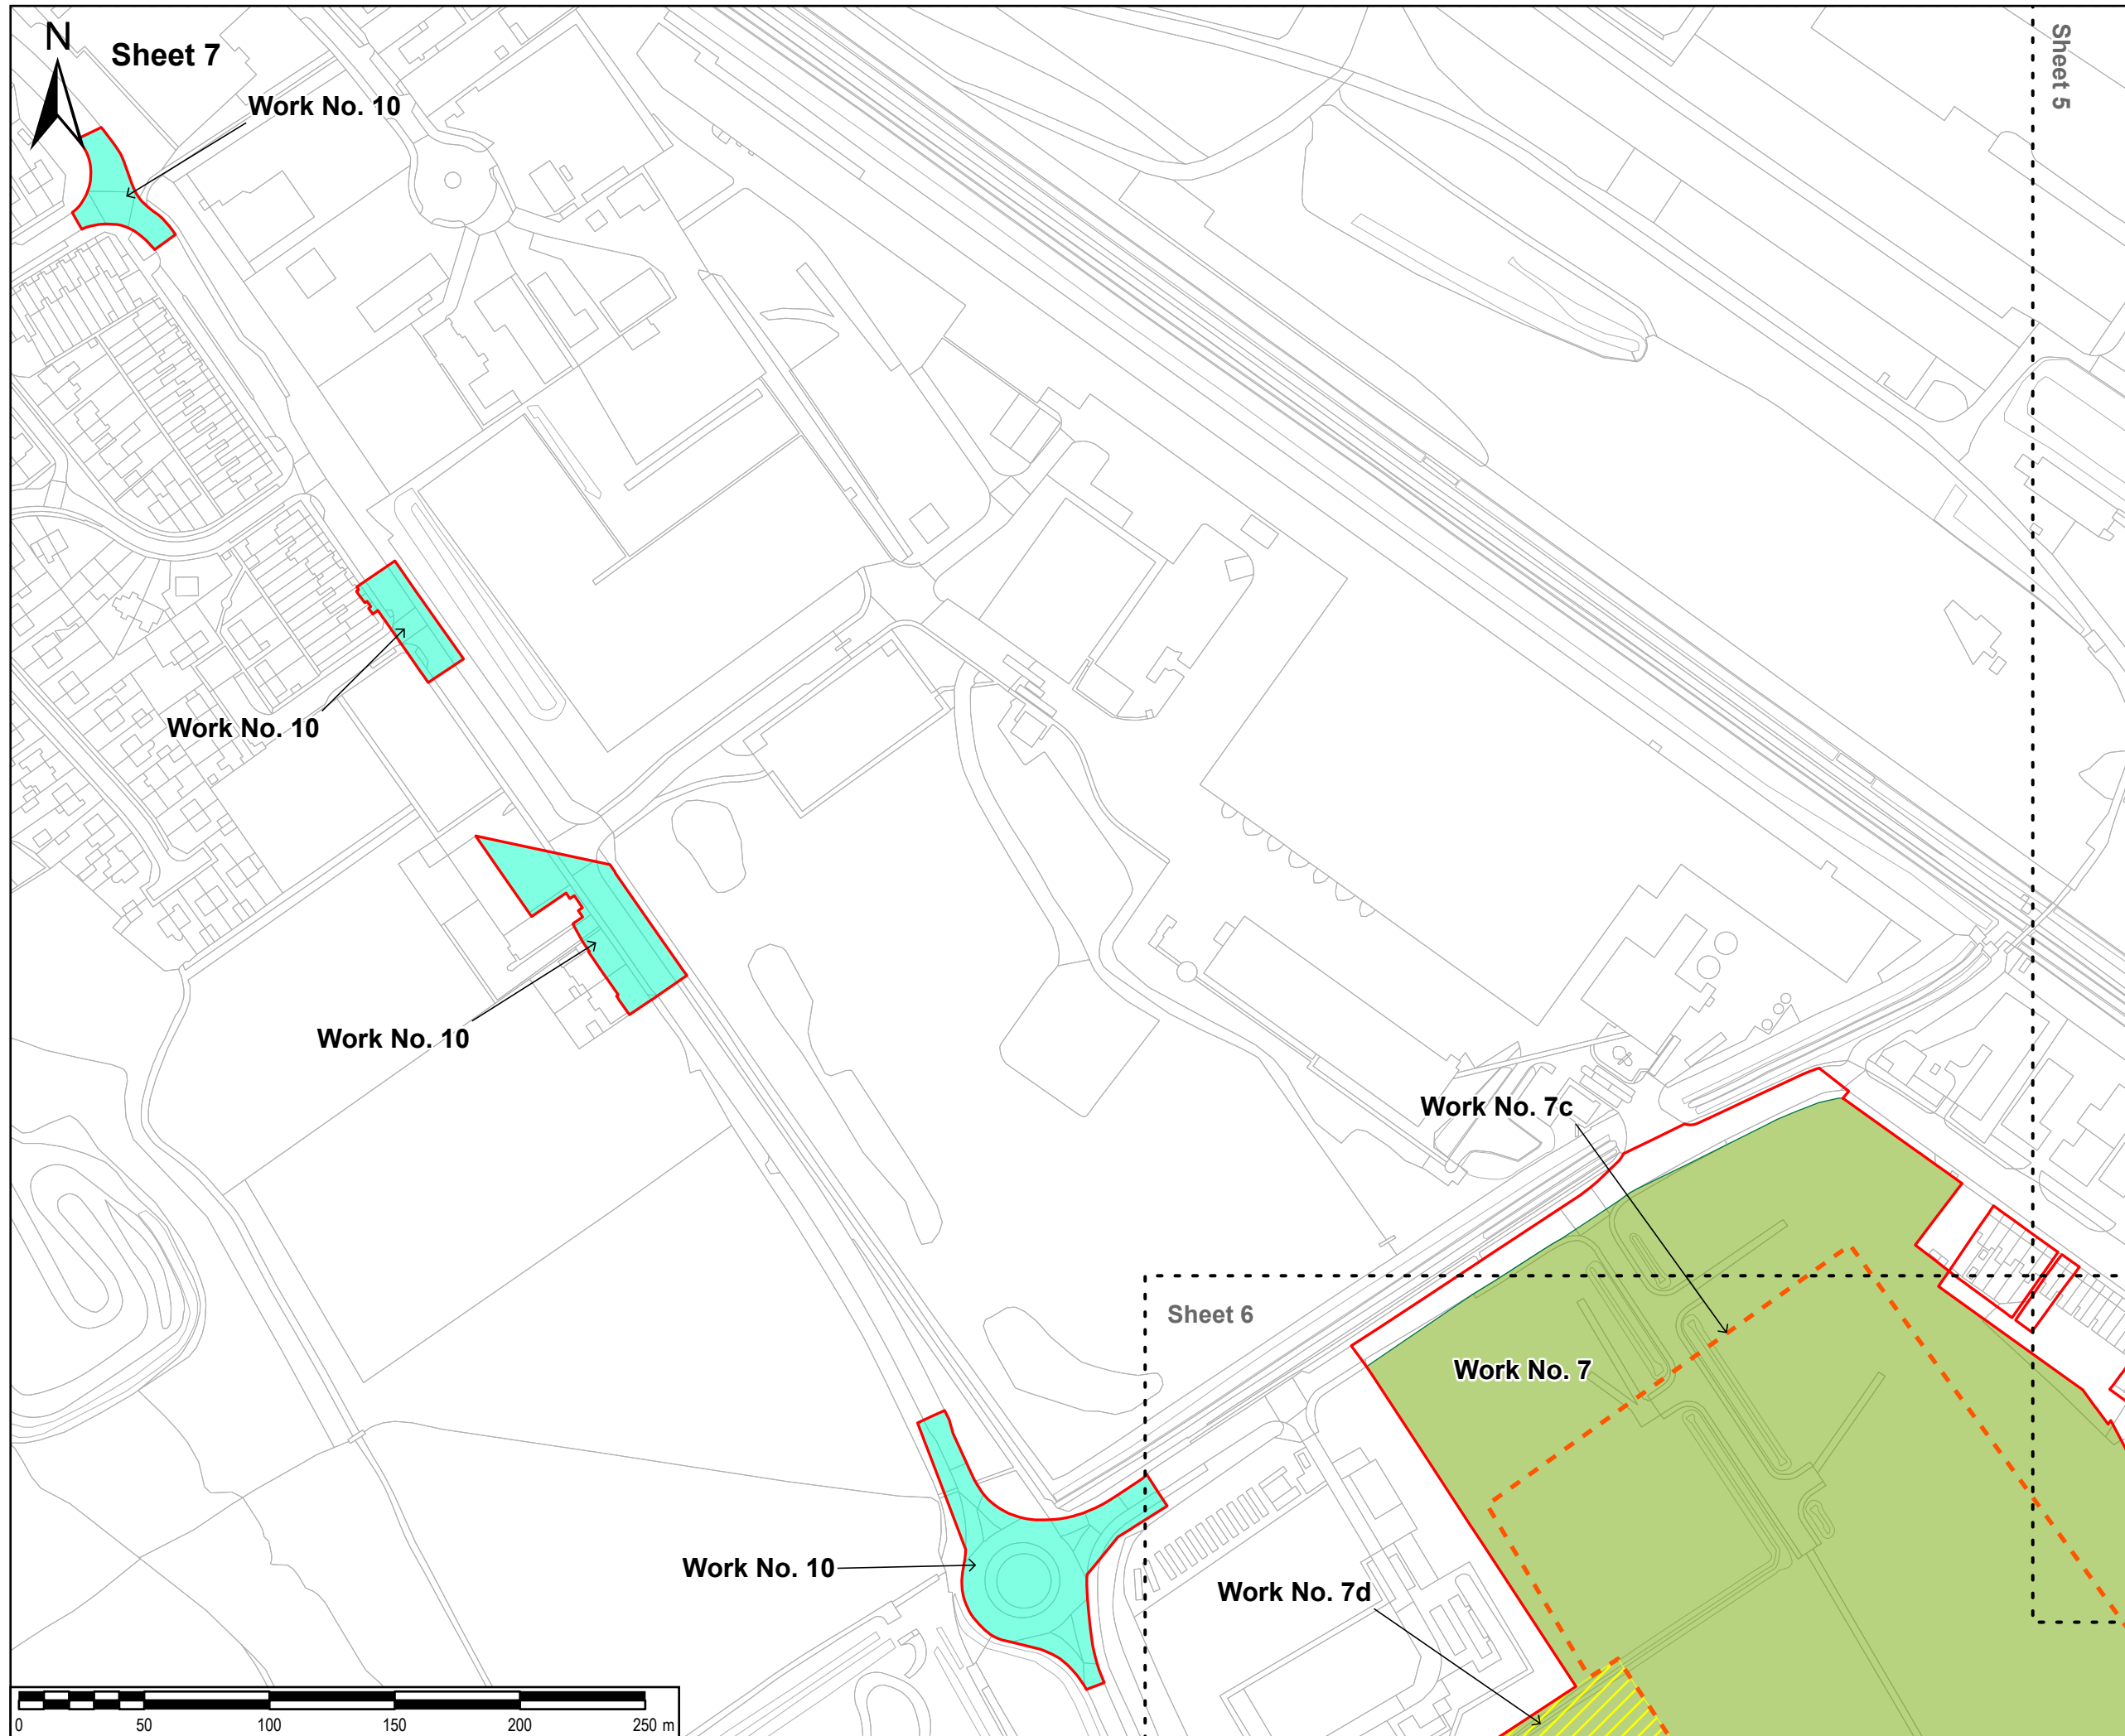

**SAFETY, HEALTH AND ENVIRONMENTAL INFORMATION BOX**

IT IS ASSUMED THAT ALL WORKS ON THIS DRAWING WILL BE CARRIED OUT BY A COMPETENT CONTRACTOR WORKING, WHERE APPROPRIATE, TO AN APPROPRIATE METHOD STATEMENT.

THIS DRAWING IS TO BE USED ONLY FOR THE PURPOSE OF ISSUE THAT IT WAS ISSUED FOR AND IS SUBJECT TO AMENDMENT.

EXCEPTIONAL RISKS RELATING TO THE WORKS ASSOCIATED WITH THIS DRAWING ARE IDENTIFIED BELOW.

**NOTES**

- THIS DRAWING IS TO BE READ IN CONJUNCTION WITH ALL OTHER RELEVANT DOCUMENTATION.
- WHERE WORK NUMBER BOUNDARIES OVERLAP THE SYMBOLLOGY AS DESCRIBED IN THE LEGEND BELOW IS MERGED
- PERMANENT WORKS ASSOCIATED WITH WORK NUMBER 4 AND 6 ARE UNDERGROUND
- THE DREDGED POCKET IS SHOWN INDICATIVELY, AND IS REFERRED TO IN DETAIL IN ARTICLE 6(2) (EXTENT OF CERTAIN WORKS) AND SPECIFIED FURTHER IN PARAGRAPH 1(B) OF SCHEDULE 1 (AUTHORISED DEVELOPMENT) OF THE DRAFT DEVELOPMENT CONSENT ORDER (TR030008/APP/2.1) AND IN PARAGRAPH 5(2) OF THE DEEMED MARINE LICENCE IN SCHEDULE 3 OF THE DRAFT DEVELOPMENT CONSENT ORDER (TR030008/APP/2.1)

**LEGEND**

- Order limits
- Work no. 7
- Work no. 7c
- Work no. 7d
- Work no. 10

Reproduced from Ordnance Survey digital map data © Crown copyright 2024. All rights reserved. Licence number 0100031673.

Purpose of issue  
**DCO CHANGE APPLICATION**

CHANGE APPLICATION	EB	AL	15/04/2024	3
DCO APPLICATION	EB	AL	03/11/2023	2
DCO APPLICATION	EB	AL	07/09/2023	1
REVISION DETAILS	By	Date	App	Suffix

Client  
**ABP ASSOCIATED BRITISH PORTS** **AIR PRODUCTS**

Project Title  
**TR030008  
IMMINGHAM GREEN  
ENERGY TERMINAL**

Drawing Title  
**WORKS PLANS  
SHEET 7 OF 7  
DOC REF: 4.2**

Designed	Drawn	Checked	Verified	Approved	Date
EB	EB	DF	HW	AL	04/2024

Internal Project No.  
60673509

Scale @ A3  
1:2,500

Suitability  
S3

Volume  
No subdivision is applicable

THIS DOCUMENT HAS BEEN PREPARED PURSUANT TO AND SUBJECT TO THE TERMS OF AECOM'S APPOINTMENT BY ITS CLIENT. AECOM ACCEPTS NO LIABILITY FOR ANY USE OF THIS DOCUMENT OTHER THAN BY ITS ORIGINAL CLIENT OR FOLLOWING AECOM'S EXPRESS AGREEMENT TO SUCH USE, AND ONLY FOR THE PURPOSES FOR WHICH IT WAS PREPARED AND PROVIDED.

AECOM  
One Trinity Gardens  
Quayside  
Newcastle Upon Tyne  
Tel: +44 (0) 191 224 6500  
www.aecom.com

**AECOM**

Drawing Number  
60673509-ACM-GEN-ZZ-DR-TP-0015

Infrastructure Planning (Applications: Prescribed Forms and Procedure) Regulations 2009  
REGULATION 5(2)(j)

Rev  
3