



Immingham Green Energy Terminal

TR030008

Volume 4

4.7 Stopping Up and Restriction of Use of Streets and Public Rights of Way Plan

Planning Act 2008

Regulation 5(2)(k)

Infrastructure Planning (Applications: Prescribed
Forms and Procedure) Regulations 2009 (as
amended)

May 2024

Infrastructure Planning

Planning Act 2008

The Infrastructure Planning (Applications: Prescribed Forms and Procedure) Regulations 2009 (as amended)


Immingham Green Energy Terminal

Development Consent Order 2023

4.7 Stopping Up and Restriction of Use of Streets and Public Rights of Way Plan

Regulation Reference	APFP Regulation 5(2)(k)
Planning Inspectorate Case Reference	TR030008
Application Document Reference	TR030008/APP/4.7
Author	Associated British Ports Air Products BR

Version	Date	Status of Version
Revision 1	21 September 2023	DCO Application
Revision 2	3 May 2024	Change Application

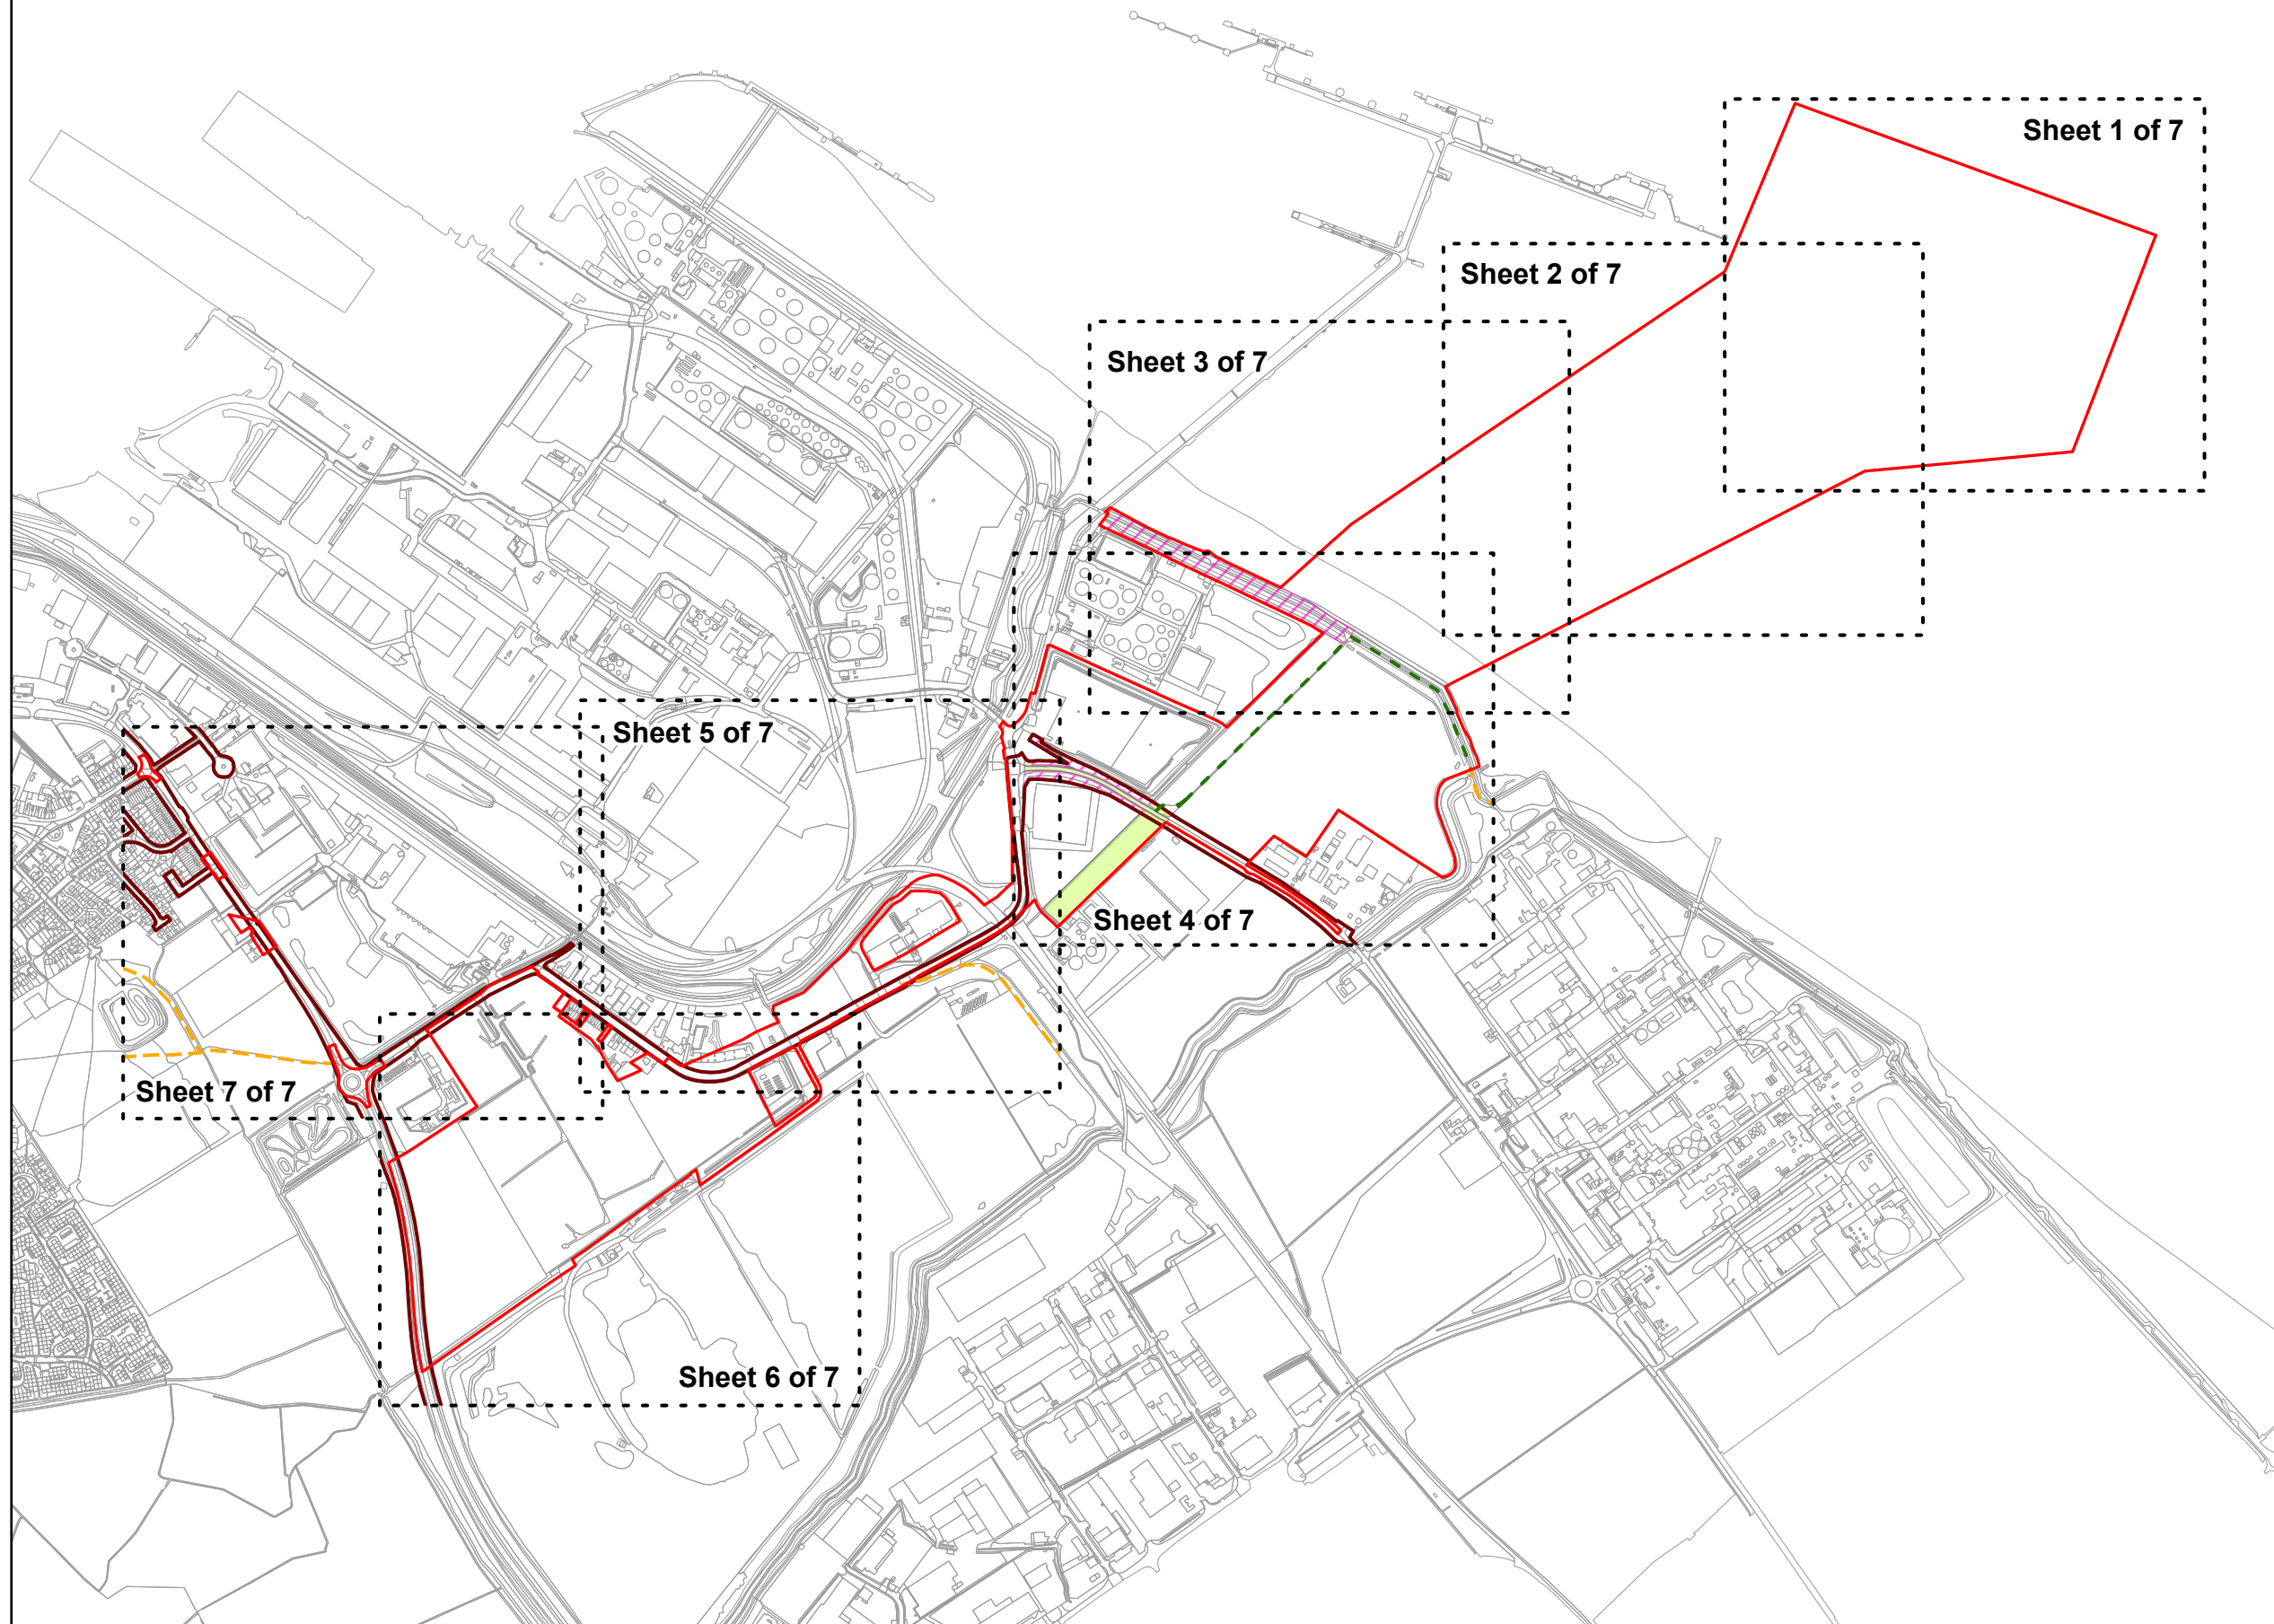

SAFETY, HEALTH AND ENVIRONMENTAL INFORMATION BOX

IT IS ASSUMED THAT ALL WORKS ON THIS DRAWING WILL BE CARRIED OUT BY A COMPETENT CONTRACTOR WORKING, WHERE APPROPRIATE, TO AN APPROPRIATE METHOD STATEMENT.
THIS DRAWING IS TO BE USED ONLY FOR THE PURPOSE OF ISSUE THAT IT WAS ISSUED FOR AND IS SUBJECT TO AMENDMENT.
EXCEPTIONAL RISKS RELATING TO THE WORKS ASSOCIATED WITH THIS DRAWING ARE IDENTIFIED BELOW.

NOTES
1. THIS DRAWING IS TO BE READ IN CONJUNCTION WITH ALL OTHER RELEVANT DOCUMENTATION.

- LEGEND**
- Order limits
 - Existing Public Right of Way
 - Public Right of Way to be temporarily closed and over which the use of motor vehicles under the direction of the undertaker is authorised
 - North East Lincolnshire Council - Adopted highways boundary
 - Permanent stopping up
 - Temporary closure

Reproduced from Ordnance Survey digital map data © Crown copyright 2024. All rights reserved. Licence number 0100031673.

Purpose of issue
DCO CHANGE APPLICATION

CHANGE APPLICATION	EB	16/04/2024	2
	AL		
DCO APPLICATION	EB	18/09/2023	1
	AL		
DRAFT	EB	12/07/2023	0.1
	AL		
REVISION DETAILS	By	Date	Suffix
	App		



Project Title
TR030008
IMMINGHAM GREEN
ENERGY TERMINAL

Drawing Title
STOPPING UP AND RESTRICTION
OF USE OF STREETS AND PUBLIC
RIGHTS OF WAY PLAN
KEY PLAN
DOC REF: 4.7

Designed EB	Drawn EB	Checked DF	Verified HW	Approved AL	Date 04/2024
Internal Project No. 60673509		Suitability S3			
Scale @ A3 1:12,000		Volume No subdivision is applicable			

THIS DOCUMENT HAS BEEN PREPARED PURSUANT TO AND SUBJECT TO THE TERMS OF AECOM'S APPOINTMENT BY ITS CLIENT. AECOM ACCEPTS NO LIABILITY FOR ANY USE OF THIS DOCUMENT OTHER THAN BY ITS ORIGINAL CLIENT OR FOLLOWING AECOM'S EXPRESS AGREEMENT TO SUCH USE, AND ONLY FOR THE PURPOSES FOR WHICH IT WAS PREPARED AND PROVIDED.



AECOM
One Trinity Gardens
Quayside
Newcastle Upon Tyne
Tel: +44 (0) 191 224 6500
www.aecom.com



Drawing Number
60673509-ACM-GEN-ZZ-DR-TP-0037
Infrastructure Planning (Applications: Prescribed Forms and Procedure)
Regulations: 2009
REGULATION 5(2)(k)



Sheet 1

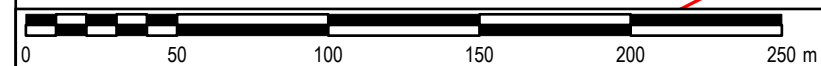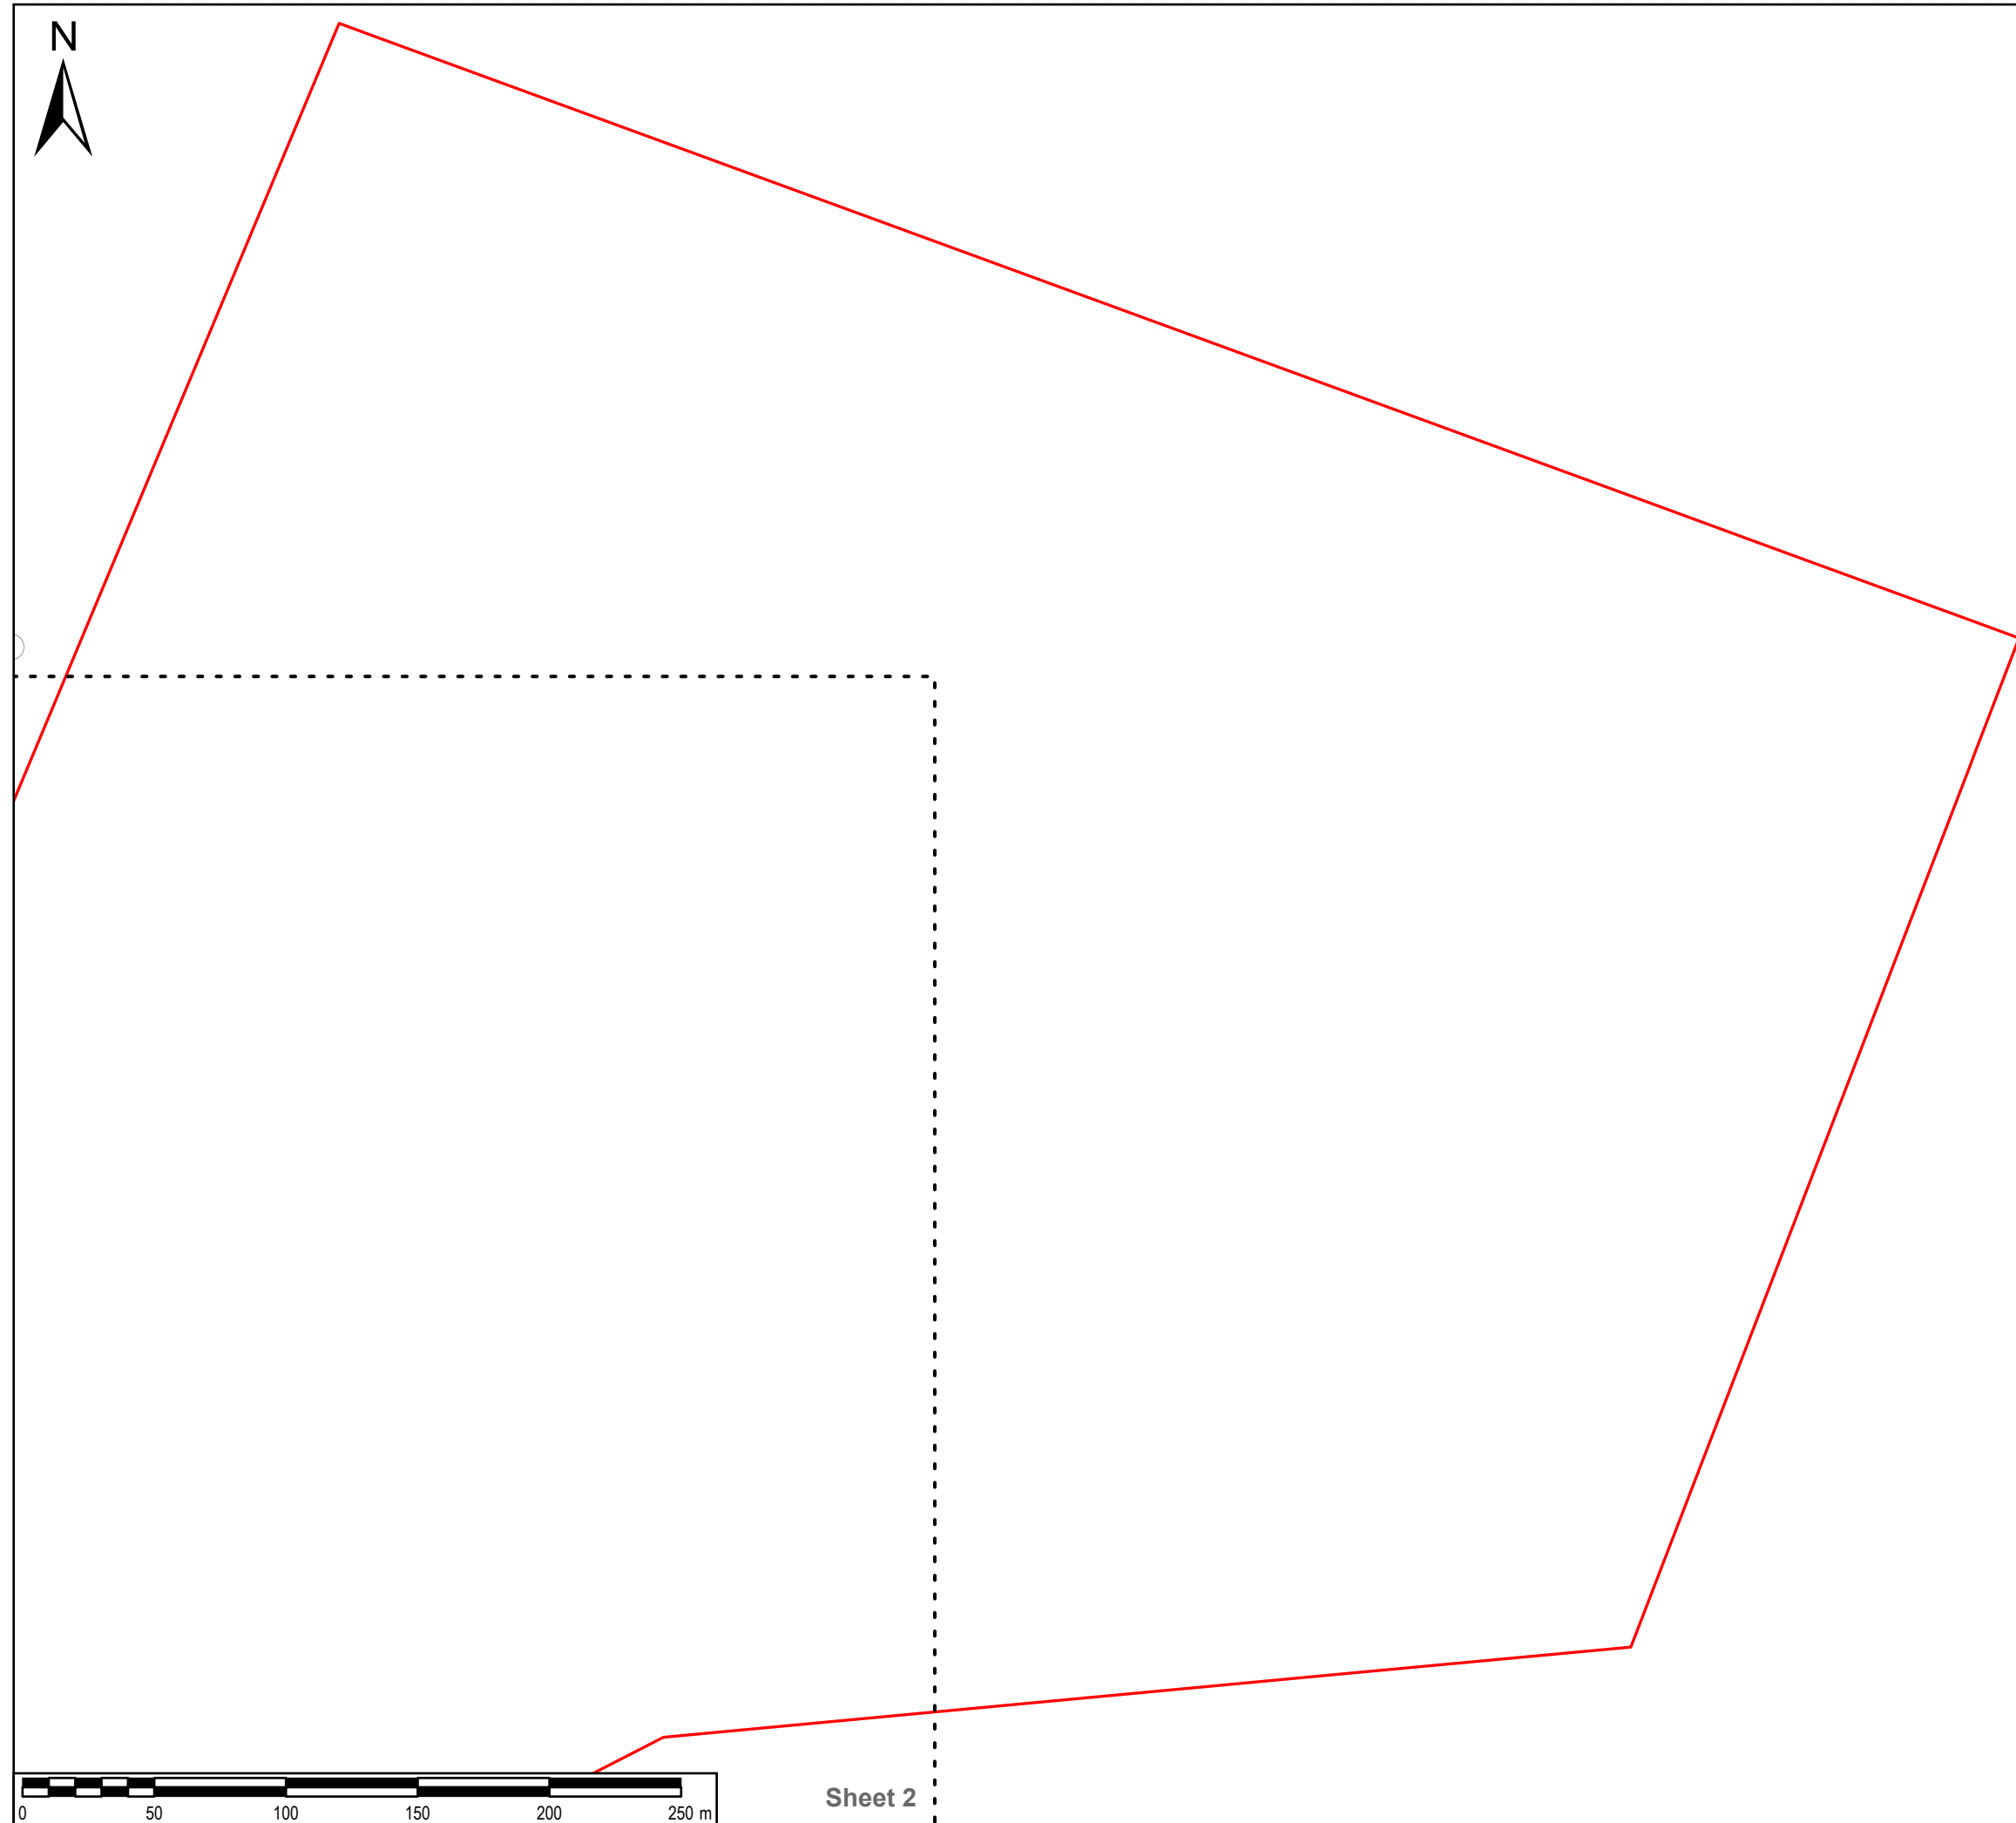

Sheet 2

SAFETY, HEALTH AND ENVIRONMENTAL INFORMATION BOX

IT IS ASSUMED THAT ALL WORKS ON THIS DRAWING WILL BE CARRIED OUT BY A COMPETENT CONTRACTOR WORKING WHERE APPROPRIATE, TO AN APPROPRIATE METHOD STATEMENT.
THIS DRAWING IS TO BE USED ONLY FOR THE PURPOSE OF ISSUE THAT IT WAS ISSUED FOR AND IS SUBJECT TO AMENDMENT.
EXCEPTIONAL RISKS RELATING TO THE WORKS ASSOCIATED WITH THIS DRAWING ARE IDENTIFIED BELOW.

NOTES
1. THIS DRAWING IS TO BE READ IN CONJUNCTION WITH ALL OTHER RELEVANT DOCUMENTATION.

LEGEND
 Order limits

Reproduced from Ordnance Survey digital map data © Crown copyright 2024. All rights reserved. Licence number 0100031673.

Purpose of issue
DCO CHANGE APPLICATION

CHANGE APPLICATION	EB AL	16/04/2024	2
DCO APPLICATION	EB AL	18/09/2023	1
DRAFT	EB AL	12/07/2023	0.1
REVISION DETAILS	By App	Date	Suffix



Project Title
TR030008
IMMINGHAM GREEN
ENERGY TERMINAL

Drawing Title
STOPPING UP AND RESTRICTION
OF USE OF STREETS AND PUBLIC
RIGHTS OF WAY PLAN
SHEET 1 OF 7
DOC REF: 4.7

Designed EB	Drawn EB	Checked DF	Verified HW	Approved AL	Date 04/2024
----------------	-------------	---------------	----------------	----------------	-----------------

Internal Project No.
60673509

Suitability
S3

Scale @ A3
1:2,500

Volume
No subdivision is applicable

THIS DOCUMENT HAS BEEN PREPARED PURSUANT TO AND SUBJECT TO THE TERMS OF AECOM'S APPOINTMENT BY ITS CLIENT. AECOM ACCEPTS NO LIABILITY FOR ANY USE OF THIS DOCUMENT OTHER THAN BY ITS ORIGINAL CLIENT OR FOLLOWING AECOM'S EXPRESS AGREEMENT TO SUCH USE, AND ONLY FOR THE PURPOSES FOR WHICH IT WAS PREPARED AND PROVIDED.

AECOM
One Trinity Gardens
Quayside
Newcastle Upon Tyne
Tel: +44 (0) 191 224 6500
www.aecom.com



Drawing Number
60673509-ACM-GEN-ZZ-DR-TP-0038
Infrastructure Planning (Applications: Prescribed Forms and Procedure) Regulations 2009
REGULATION 5(2)(k)


Rev
2



Sheet 1

Sheet 3


Sheet 4

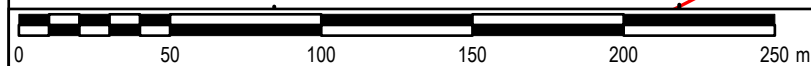

SAFETY, HEALTH AND ENVIRONMENTAL INFORMATION BOX

IT IS ASSUMED THAT ALL WORKS ON THIS DRAWING WILL BE CARRIED OUT BY A COMPETENT CONTRACTOR WORKING, WHERE APPROPRIATE, TO AN APPROPRIATE METHOD STATEMENT.
THIS DRAWING IS TO BE USED ONLY FOR THE PURPOSE OF ISSUE THAT IT WAS ISSUED FOR AND IS SUBJECT TO AMENDMENT.
EXCEPTIONAL RISKS RELATING TO THE WORKS ASSOCIATED WITH THIS DRAWING ARE IDENTIFIED BELOW.

NOTES
1. THIS DRAWING IS TO BE READ IN CONJUNCTION WITH ALL OTHER RELEVANT DOCUMENTATION.

LEGEND
 Order limits

Reproduced from Ordnance Survey digital map data © Crown copyright 2024. All rights reserved. Licence number 0100031673.

Purpose of issue
DCO CHANGE APPLICATION

By App	Date	Suffix
EB	16/04/2024	2
AL		
EB	18/09/2023	1
AL		
EB	12/07/2023	0.1
AL		

Client
 

Project Title
TR030008
IMMINGHAM GREEN
ENERGY TERMINAL

Drawing Title
STOPPING UP AND RESTRICTION
OF USE OF STREETS AND PUBLIC
RIGHTS OF WAY PLAN
SHEET 2 OF 7
DOC REF: 4.7

Designed	Drawn	Checked	Verified	Approved	Date
EB	EB	DF	HW	AL	04/2024

Internal Project No. 60673509	Suitability S3
Scale @ A3 1:2,500	Volume No subdivision is applicable

THIS DOCUMENT HAS BEEN PREPARED PURSUANT TO AND SUBJECT TO THE TERMS OF AECOM'S APPOINTMENT BY ITS CLIENT. AECOM ACCEPTS NO LIABILITY FOR ANY USE OF THIS DOCUMENT OTHER THAN BY ITS ORIGINAL CLIENT OR FOLLOWING AECOM'S EXPRESS AGREEMENT TO SUCH USE, AND ONLY FOR THE PURPOSES FOR WHICH IT WAS PREPARED AND PROVIDED.

AECOM
One Trinity Gardens
Quayside
Newcastle Upon Tyne
Tel: +44 (0) 191 224 6500
www.aecom.com



Drawing Number
60673509-ACM-GEN-ZZ-DR-TP-0039
Infrastructure Planning (Applications: Prescribed Forms and Procedure) Regulations 2009
REGULATION 5(2)(k)

Rev
2

Sheet 2

SAFETY, HEALTH AND ENVIRONMENTAL INFORMATION BOX

IT IS ASSUMED THAT ALL WORKS ON THIS DRAWING WILL BE CARRIED OUT BY A COMPETENT CONTRACTOR WORKING, WHERE APPROPRIATE, TO AN APPROPRIATE METHOD STATEMENT.
THIS DRAWING IS TO BE USED ONLY FOR THE PURPOSE OF ISSUE THAT IT WAS ISSUED FOR AND IS SUBJECT TO AMENDMENT.
EXCEPTIONAL RISKS RELATING TO THE WORKS ASSOCIATED WITH THIS DRAWING ARE IDENTIFIED BELOW.

NOTES
1. THIS DRAWING IS TO BE READ IN CONJUNCTION WITH ALL OTHER RELEVANT DOCUMENTATION.

- LEGEND
- Order limits
 - Public Right of Way to be temporarily closed and over which the use of motor vehicles under the direction of the undertaker is authorised
 - Permanent stopping up

Reproduced from Ordnance Survey digital map data © Crown copyright 2024. All rights reserved. Licence number 0100031673.

Purpose of issue
DCO CHANGE APPLICATION

CHANGE APPLICATION	By	Date	App	Suffix
CHANGE APPLICATION	EB	16/04/2024	AL	2
DCO APPLICATION	EB	18/09/2023	AL	1
DRAFT	EB	12/07/2023	AL	0.1
REVISION DETAILS	By	Date	App	Suffix



Project Title
**TR030008
IMMINGHAM GREEN
ENERGY TERMINAL**


Drawing Title
**STOPPING UP AND RESTRICTION
OF USE OF STREETS AND PUBLIC
RIGHTS OF WAY PLAN
SHEET 3 OF 7
DOC REF: 4.7**


Designed	Drawn	Checked	Verified	Approved	Date
EB	EB	DF	HW	AL	04/2024
Internal Project No. 60673509		Suitability S3			
Scale @ A3 1:2,500		Volume No subdivision is applicable			

THIS DOCUMENT HAS BEEN PREPARED PURSUANT TO AND SUBJECT TO THE TERMS OF AECOM'S APPOINTMENT BY ITS CLIENT. AECOM ACCEPTS NO LIABILITY FOR ANY USE OF THIS DOCUMENT OTHER THAN BY ITS ORIGINAL CLIENT OR FOLLOWING AECOM'S EXPRESS AGREEMENT TO SUCH USE, AND ONLY FOR THE PURPOSES FOR WHICH IT WAS PREPARED AND PROVIDED.



Drawing Number	Rev
60673509-ACM-GEN-ZZ-DR-TP-0040 Infrastructure Planning (Applications: Prescribed Forms and Procedure) Regulations 2009 REGULATION 5(2)(k)	2

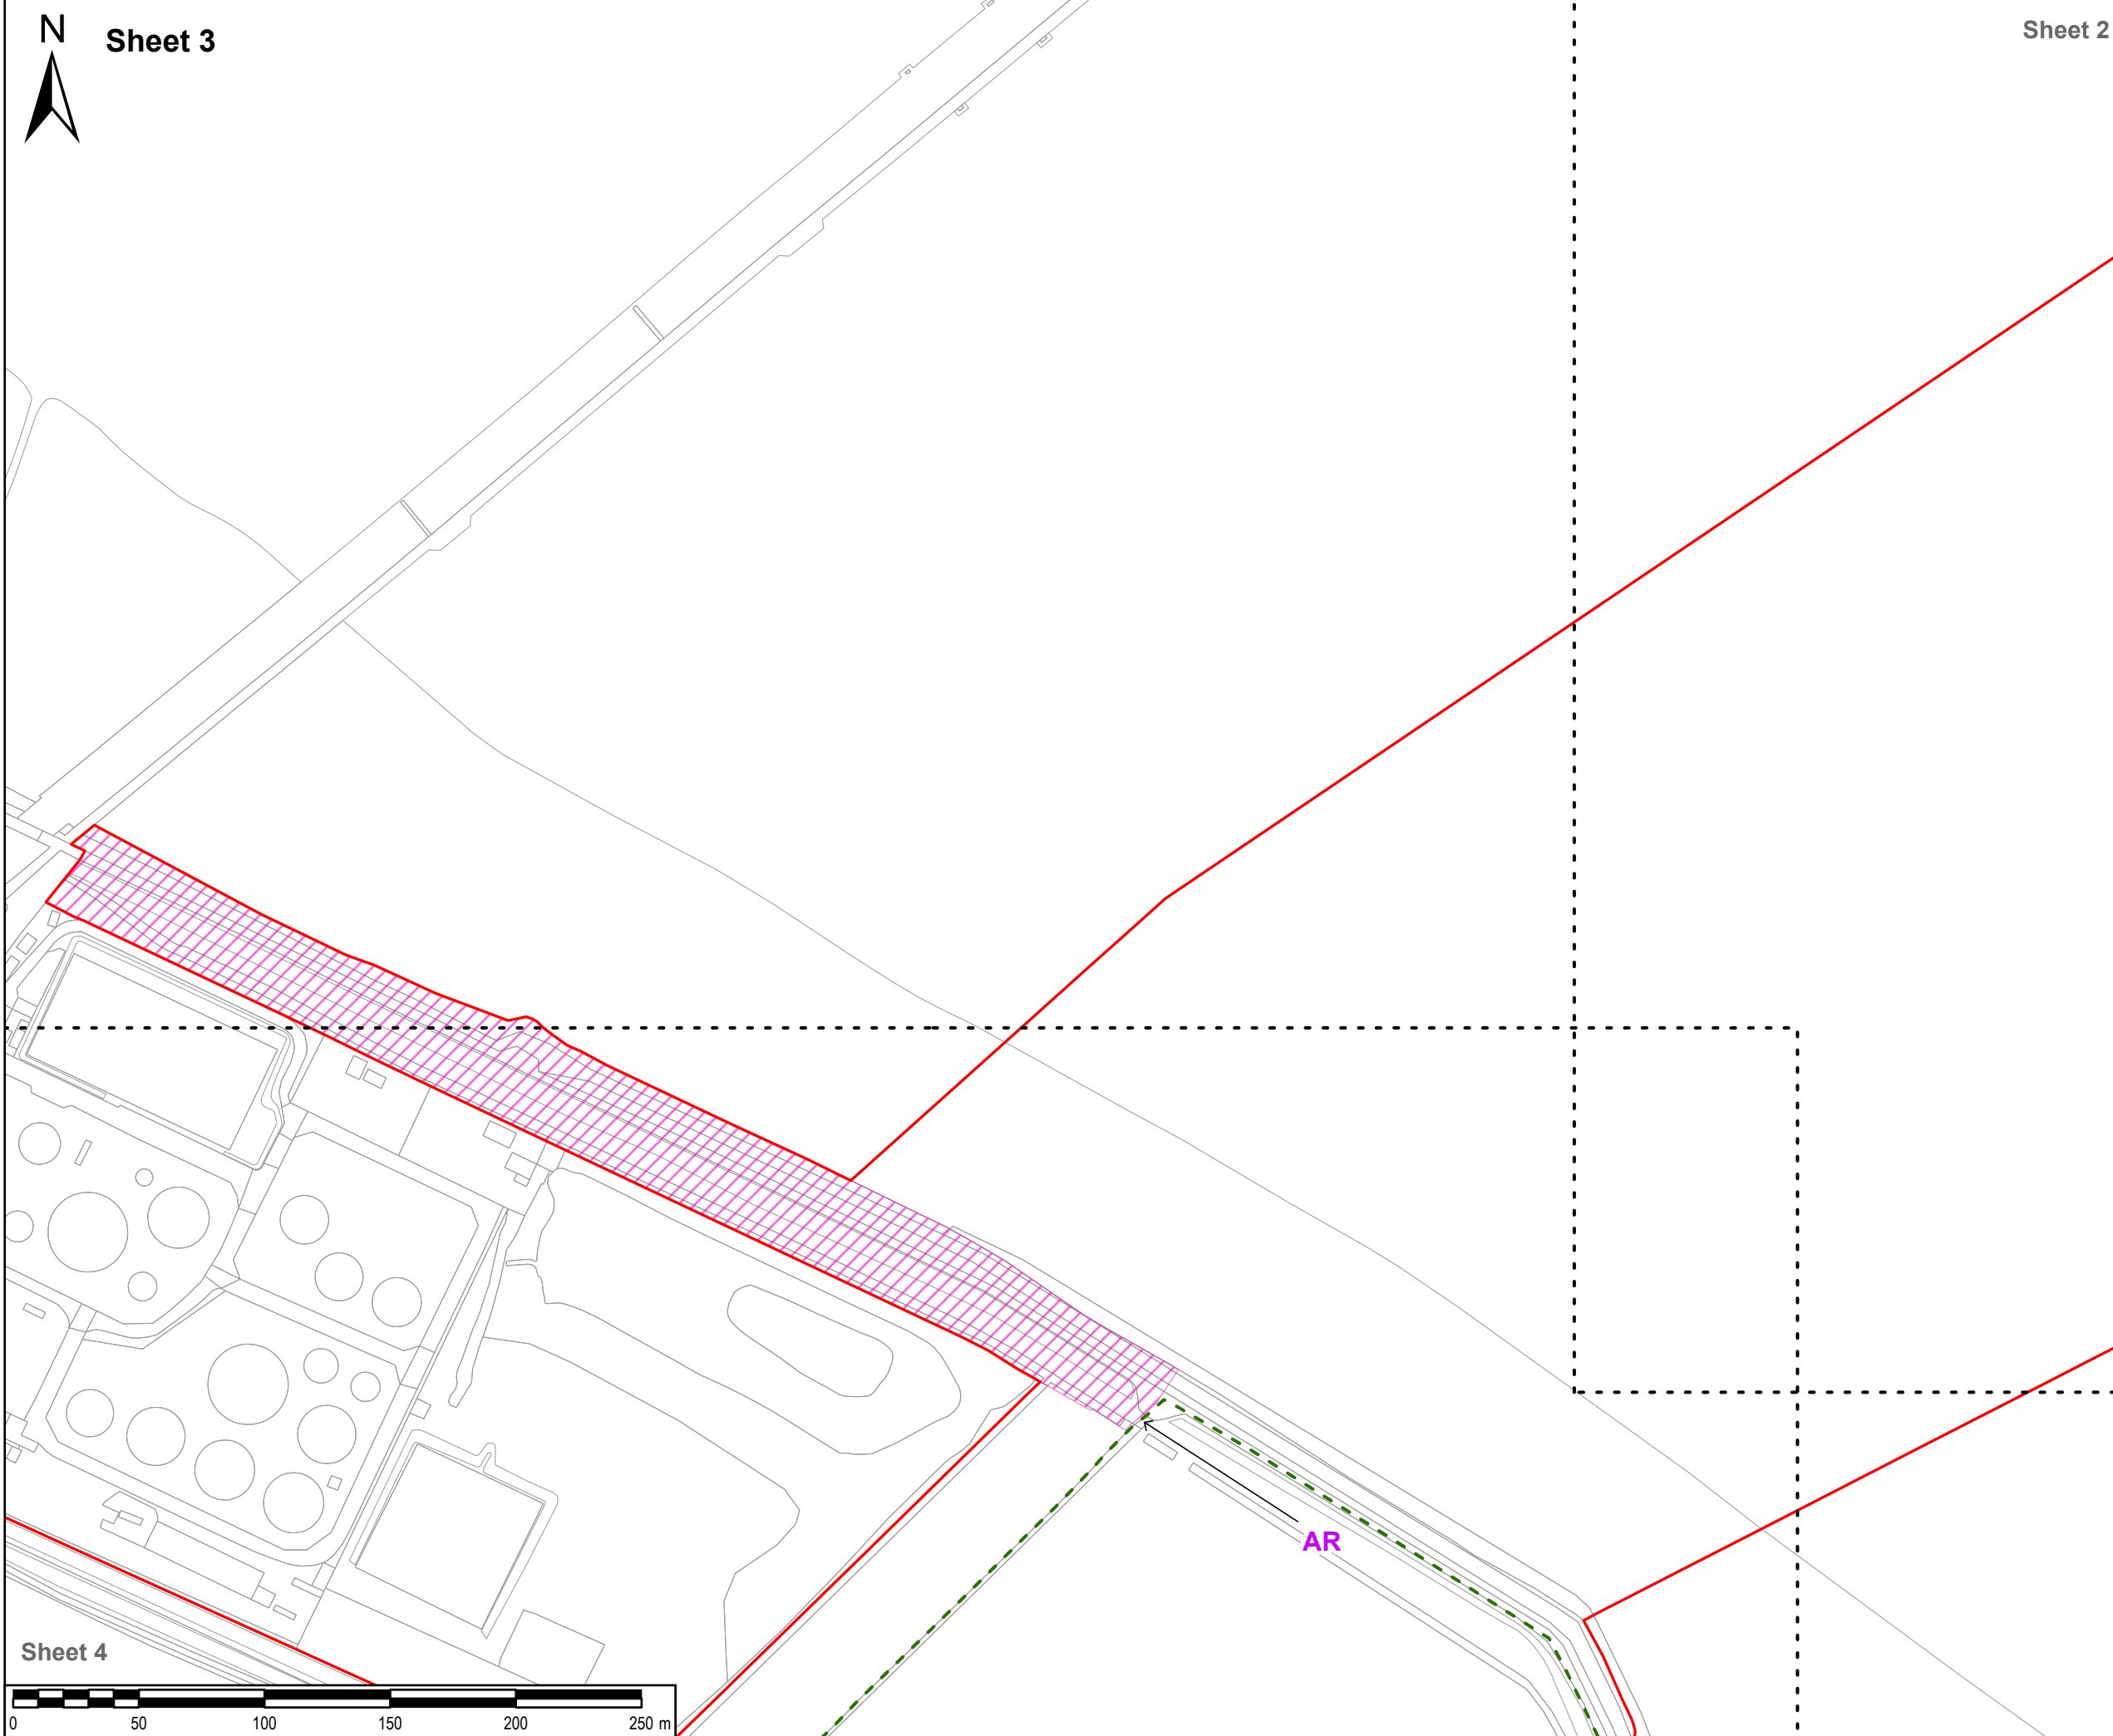

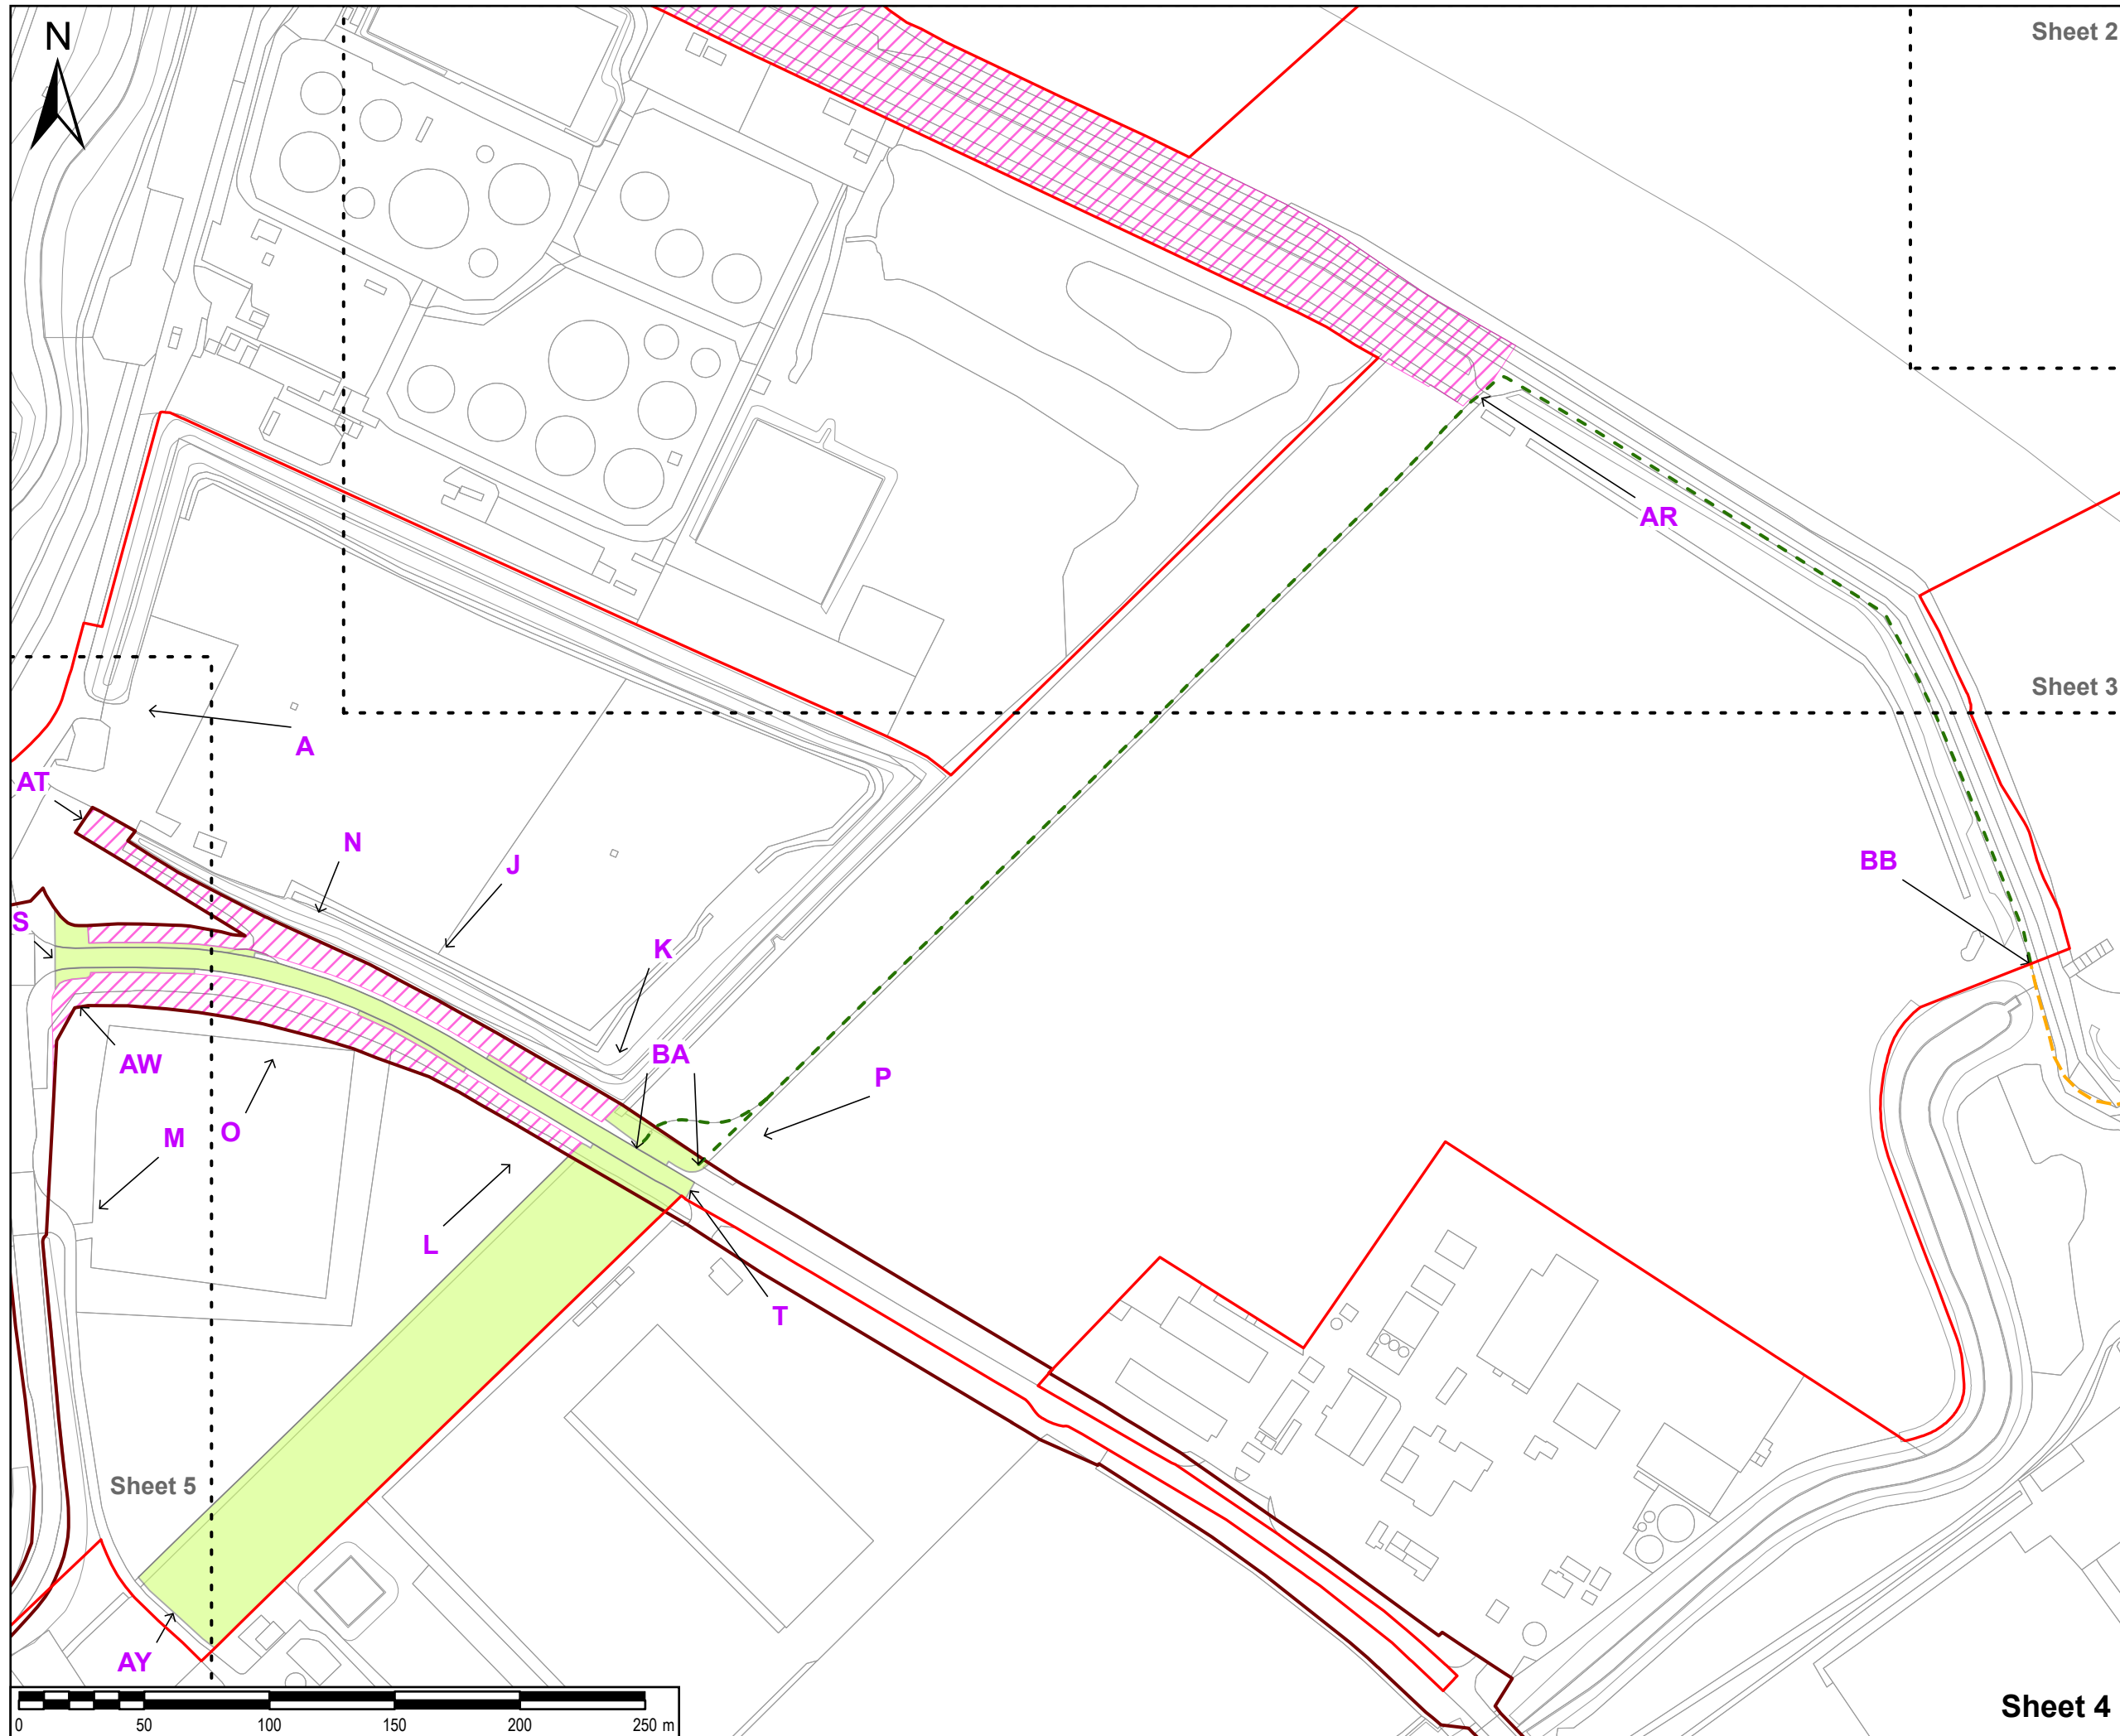

Sheet 2

Sheet 3

Sheet 5

Sheet 4

SAFETY, HEALTH AND ENVIRONMENTAL INFORMATION BOX

IT IS ASSUMED THAT ALL WORKS ON THIS DRAWING WILL BE CARRIED OUT BY A COMPETENT CONTRACTOR WORKING, WHERE APPROPRIATE, TO AN APPROPRIATE METHOD STATEMENT.

THIS DRAWING IS TO BE USED ONLY FOR THE PURPOSE OF ISSUE THAT IT WAS ISSUED FOR AND IS SUBJECT TO AMENDMENT.

EXCEPTIONAL RISKS RELATING TO THE WORKS ASSOCIATED WITH THIS DRAWING ARE IDENTIFIED BELOW.

NOTES

1. THIS DRAWING IS TO BE READ IN CONJUNCTION WITH ALL OTHER RELEVANT DOCUMENTATION.



LEGEND

- Order limits
- Existing Public Right of Way
- Public Right of Way to be temporarily closed and over which the use of motor vehicles under the direction of the undertaker is authorised
- North East Lincolnshire Council - Adopted highways boundary
- Permanent stopping up
- Temporary closure

Reproduced from Ordnance Survey digital map data © Crown copyright 2024. All rights reserved. Licence number 0100031673.

Purpose of issue
DCO CHANGE APPLICATION

CHANGE APPLICATION	EB	16/04/2024	2
	AL		
DCO APPLICATION	EB	18/09/2023	1
	AL		
DRAFT	EB	12/07/2023	0.1
	AL		
REVISION DETAILS	By	Date	Suffix
	App		

Client



Project Title
**TR030008
 IMMINGHAM GREEN
 ENERGY TERMINAL**

Drawing Title
**STOPPING UP AND RESTRICTION
 OF USE OF STREETS AND PUBLIC
 RIGHTS OF WAY PLAN
 SHEET 4 OF 7
 DOC REF: 4.7**

Designed	Drawn	Checked	Verified	Approved	Date
EB	EB	DF	HW	AL	04/2024

Internal Project No. 60673509	Suitability S3
Scale @ A3 1:2,500	Volume No subdivision is applicable


THIS DOCUMENT HAS BEEN PREPARED PURSUANT TO AND SUBJECT TO THE TERMS OF AECOM'S APPOINTMENT BY ITS CLIENT. AECOM ACCEPTS NO LIABILITY FOR ANY USE OF THIS DOCUMENT OTHER THAN BY ITS ORIGINAL CLIENT OR FOLLOWING AECOM'S EXPRESS AGREEMENT TO SUCH USE, AND ONLY FOR THE PURPOSES FOR WHICH IT WAS PREPARED AND PROVIDED.

AECOM
 One Trinity Gardens
 Quayside
 Newcastle Upon Tyne
 Tel: +44 (0) 191 224 6500
 www.aecom.com

AECOM

Drawing Number 60673509-ACM-GEN-ZZ-DR-TP-0041 Infrastructure Planning (Applications: Prescribed Forms and Procedure) Regulations 2009	Rev 2
--	----------

REGULATION 5(2)(k)

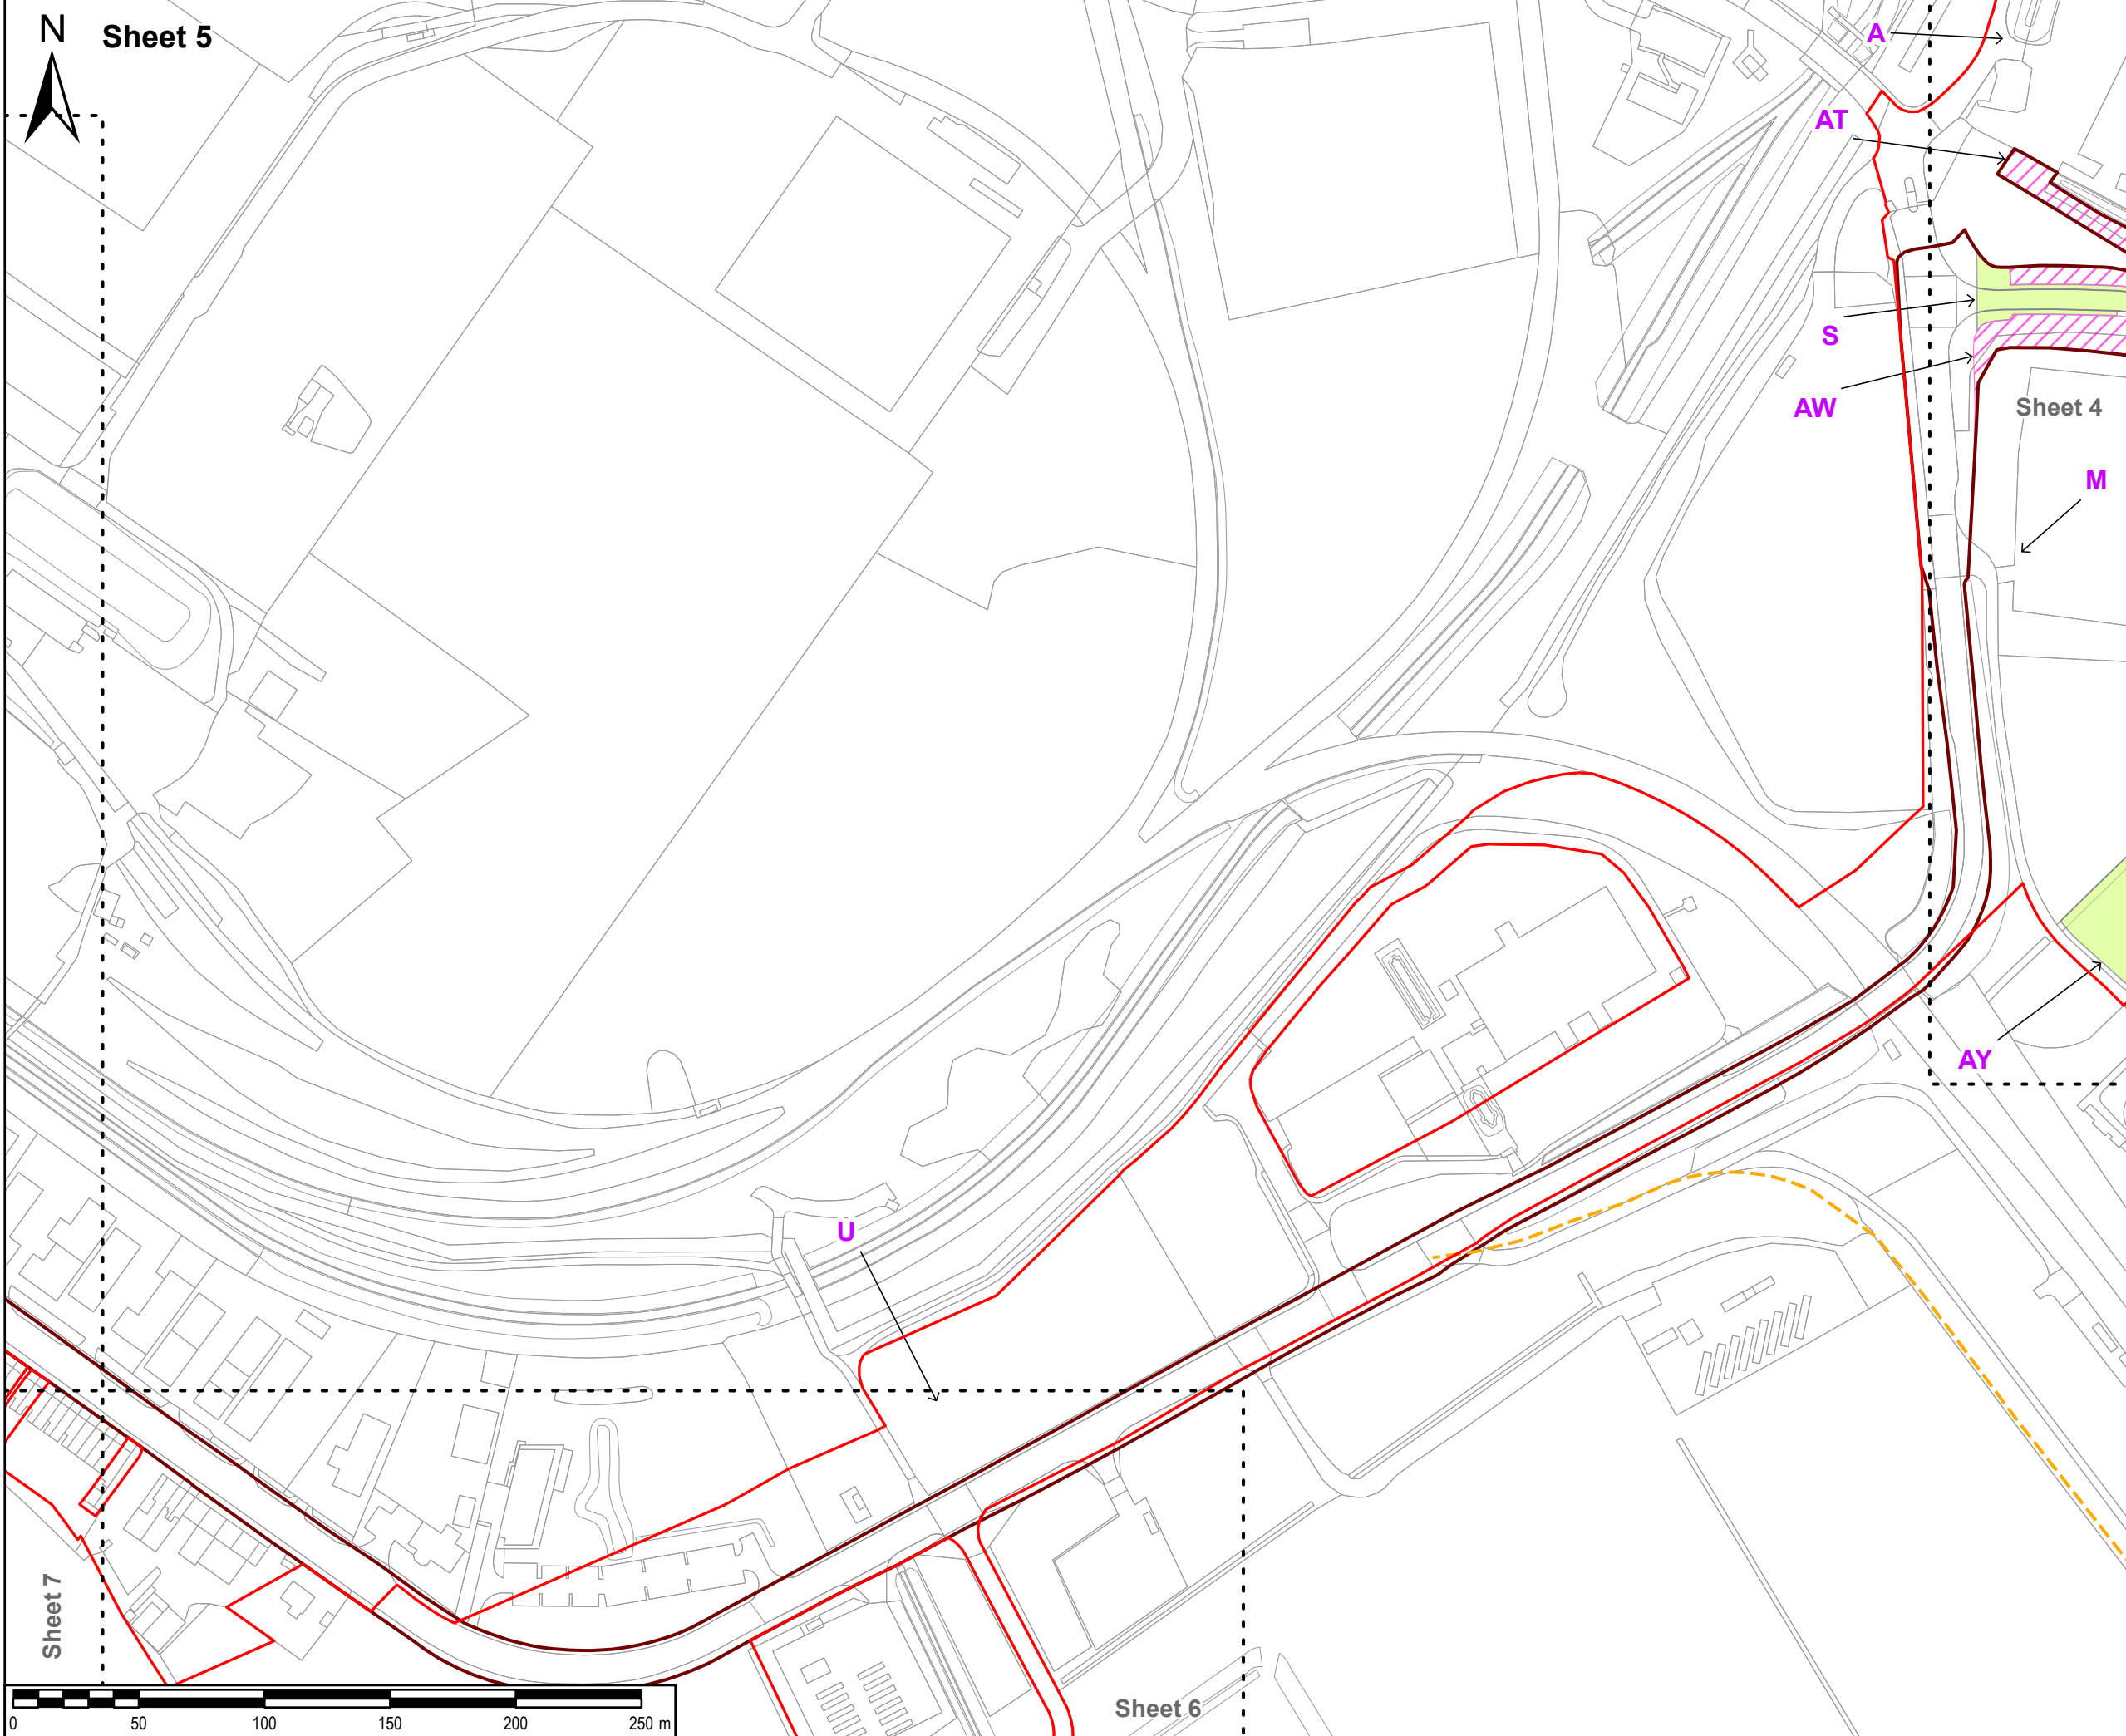

SAFETY, HEALTH AND ENVIRONMENTAL INFORMATION BOX

IT IS ASSUMED THAT ALL WORKS ON THIS DRAWING WILL BE CARRIED OUT BY A COMPETENT CONTRACTOR WORKING, WHERE APPROPRIATE, TO AN APPROPRIATE METHOD STATEMENT.
 THIS DRAWING IS TO BE USED ONLY FOR THE PURPOSE OF ISSUE THAT IT WAS ISSUED FOR AND IS SUBJECT TO AMENDMENT.
 EXCEPTIONAL RISKS RELATING TO THE WORKS ASSOCIATED WITH THIS DRAWING ARE IDENTIFIED BELOW.

NOTES
 1. THIS DRAWING IS TO BE READ IN CONJUNCTION WITH ALL OTHER RELEVANT DOCUMENTATION.

LEGEND

- Order limits
- Existing Public Right of Way
- North East Lincolnshire Council - Adopted highways boundary
- Permanent stopping up
- Temporary closure

Reproduced from Ordnance Survey digital map data © Crown copyright 2024. All rights reserved. Licence number 0100031673.

Purpose of issue
DCO CHANGE APPLICATION

CHANGE APPLICATION	By	Date	App	Suffix
DCO APPLICATION	EB	16/04/2024	AL	2
DRAFT	EB	18/09/2023	AL	1
REVISION DETAILS	EB	12/07/2023	AL	0.1

Client

Project Title
**TR030008
 IMMINGHAM GREEN
 ENERGY TERMINAL**

Drawing Title
**STOPPING UP AND RESTRICTION
 OF USE OF STREETS AND PUBLIC
 RIGHTS OF WAY PLAN
 SHEET 5 OF 7
 DOC REF: 4.7**


Designed	Drawn	Checked	Verified	Approved	Date
EB	EB	DF	HW	AL	04/2024

Internal Project No. 60673509
 Scale @ A3 1:2,500
 Suitability S3
 Volume No subdivision is applicable

THIS DOCUMENT HAS BEEN PREPARED PURSUANT TO AND SUBJECT TO THE TERMS OF AECOM'S APPOINTMENT BY ITS CLIENT. AECOM ACCEPTS NO LIABILITY FOR ANY USE OF THIS DOCUMENT OTHER THAN BY ITS ORIGINAL CLIENT OR FOLLOWING AECOM'S EXPRESS AGREEMENT TO SUCH USE, AND ONLY FOR THE PURPOSES FOR WHICH IT WAS PREPARED AND PROVIDED.

AECOM
 One Trinity Gardens
 Quayside
 Newcastle Upon Tyne
 Tel: +44 (0) 191 224 6500
 www.aecom.com

Drawing Number	Rev
60673509-ACM-GEN-ZZ-DR-TP-0042 <small>Infrastructure Planning (Applications: Prescribed Forms and Procedure) Regulations 2009 REGULATION 5(2)(k)</small>	2

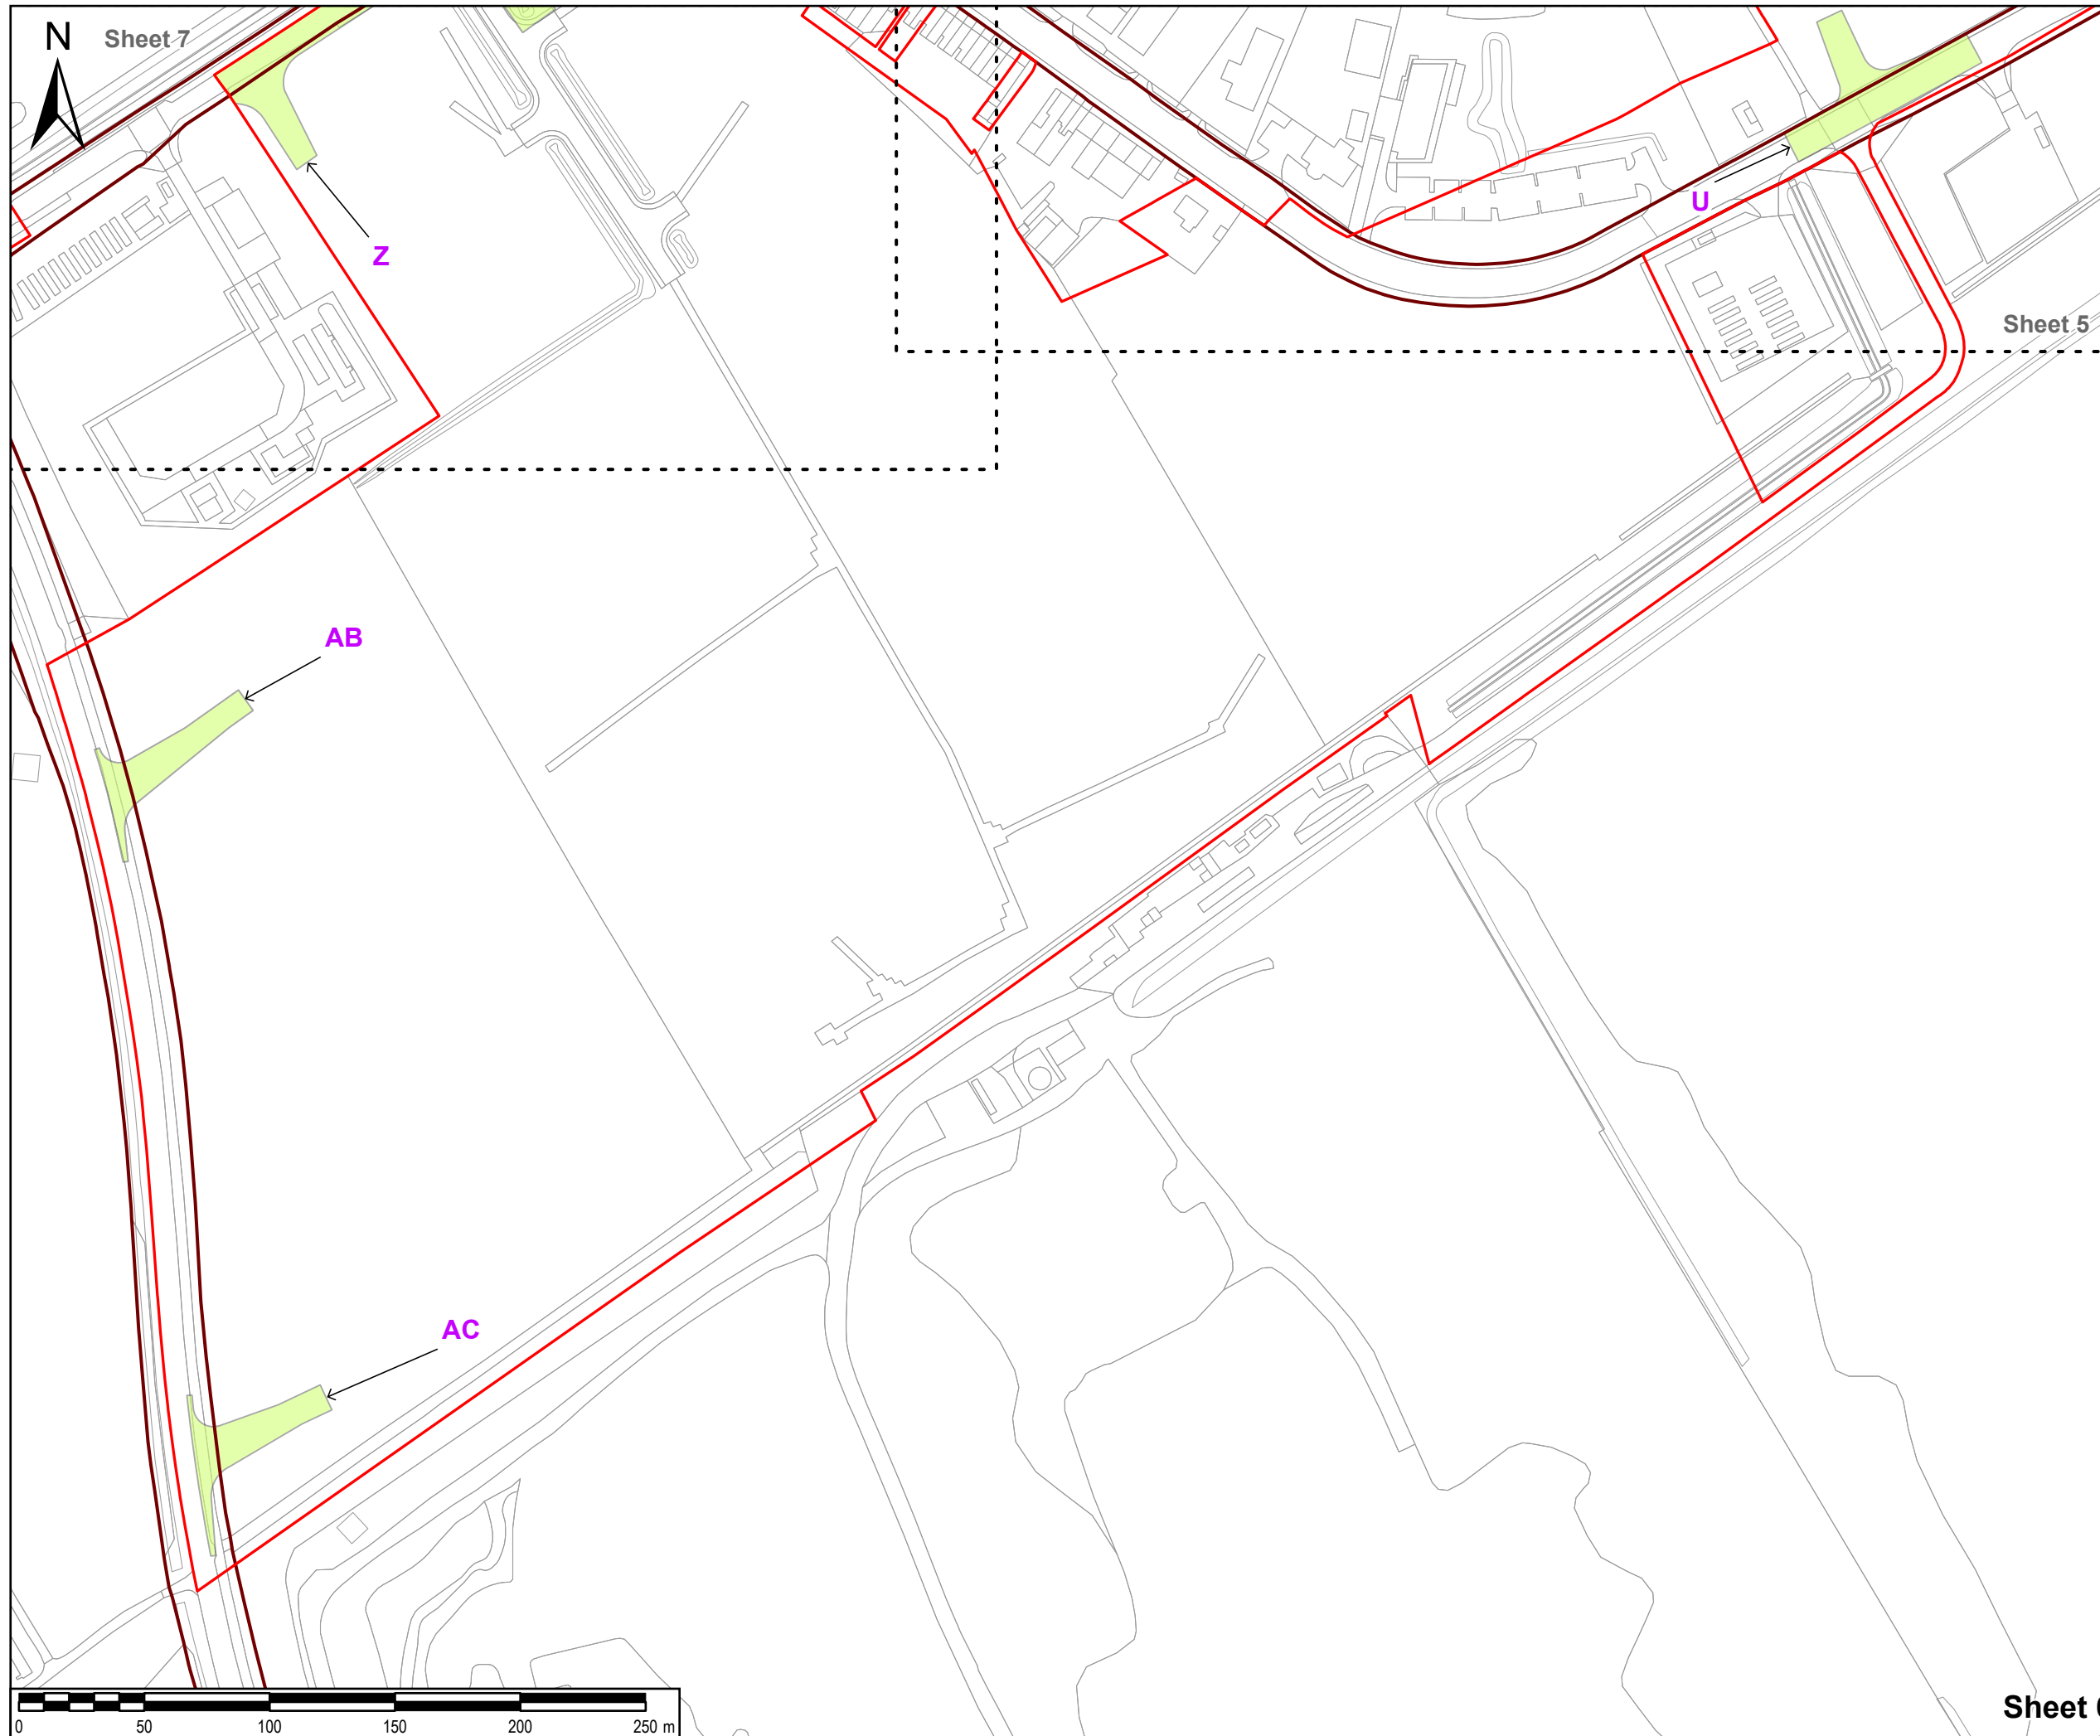

SAFETY, HEALTH AND ENVIRONMENTAL INFORMATION BOX

IT IS ASSUMED THAT ALL WORKS ON THIS DRAWING WILL BE CARRIED OUT BY A COMPETENT CONTRACTOR WORKING, WHERE APPROPRIATE, TO AN APPROPRIATE METHOD STATEMENT.

THIS DRAWING IS TO BE USED ONLY FOR THE PURPOSE OF ISSUE THAT IT WAS ISSUED FOR AND IS SUBJECT TO AMENDMENT.

EXCEPTIONAL RISKS RELATING TO THE WORKS ASSOCIATED WITH THIS DRAWING ARE IDENTIFIED BELOW.

NOTES

1. THIS DRAWING IS TO BE READ IN CONJUNCTION WITH ALL OTHER RELEVANT DOCUMENTATION.

- LEGEND**
- Order limits
 - North East Lincolnshire Council - Adopted highways boundary
 - Temporary closure

Reproduced from Ordnance Survey digital map data © Crown copyright 2024. All rights reserved. Licence number 0100031673.

Purpose of issue

DCO CHANGE APPLICATION

CHANGE APPLICATION	EB	16/04/2024	2
	AL		
DCO APPLICATION	EB	18/09/2023	1
	AL		
DRAFT	EB	12/07/2023	0.1
	AL		
REVISION DETAILS	By	Date	Suffix
	App		

Client

Project Title

**TR030008
IMMINGHAM GREEN
ENERGY TERMINAL**

Drawing Title

**STOPPING UP AND RESTRICTION
OF USE OF STREETS AND PUBLIC
RIGHTS OF WAY PLAN
SHEET 6 OF 7
DOC REF: 4.7**

Designed	Drawn	Checked	Verified	Approved	Date
EB	EB	DF	HW	AL	04/2024


Internal Project No. 60673509	Suitability S3
Scale @ A3 1:2,500	Volume No subdivision is applicable

THIS DOCUMENT HAS BEEN PREPARED PURSUANT TO AND SUBJECT TO THE TERMS OF AECOM'S APPOINTMENT BY ITS CLIENT. AECOM ACCEPTS NO LIABILITY FOR ANY USE OF THIS DOCUMENT OTHER THAN BY ITS ORIGINAL CLIENT OR FOLLOWING AECOM'S EXPRESS AGREEMENT TO SUCH USE, AND ONLY FOR THE PURPOSES FOR WHICH IT WAS PREPARED AND PROVIDED.

AECOM
One Trinity Gardens
Quayside
Newcastle Upon Tyne
Tel: +44 (0) 191 224 6500
www.aecom.com

Drawing Number 60673509-ACM-GEN-ZZ-DR-TP-0043 Infrastructure Planning (Applications: Prescribed Forms and Procedure) Regulations 2009 REGULATION 5(2)(k)	Rev 2
---	----------

Sheet 6

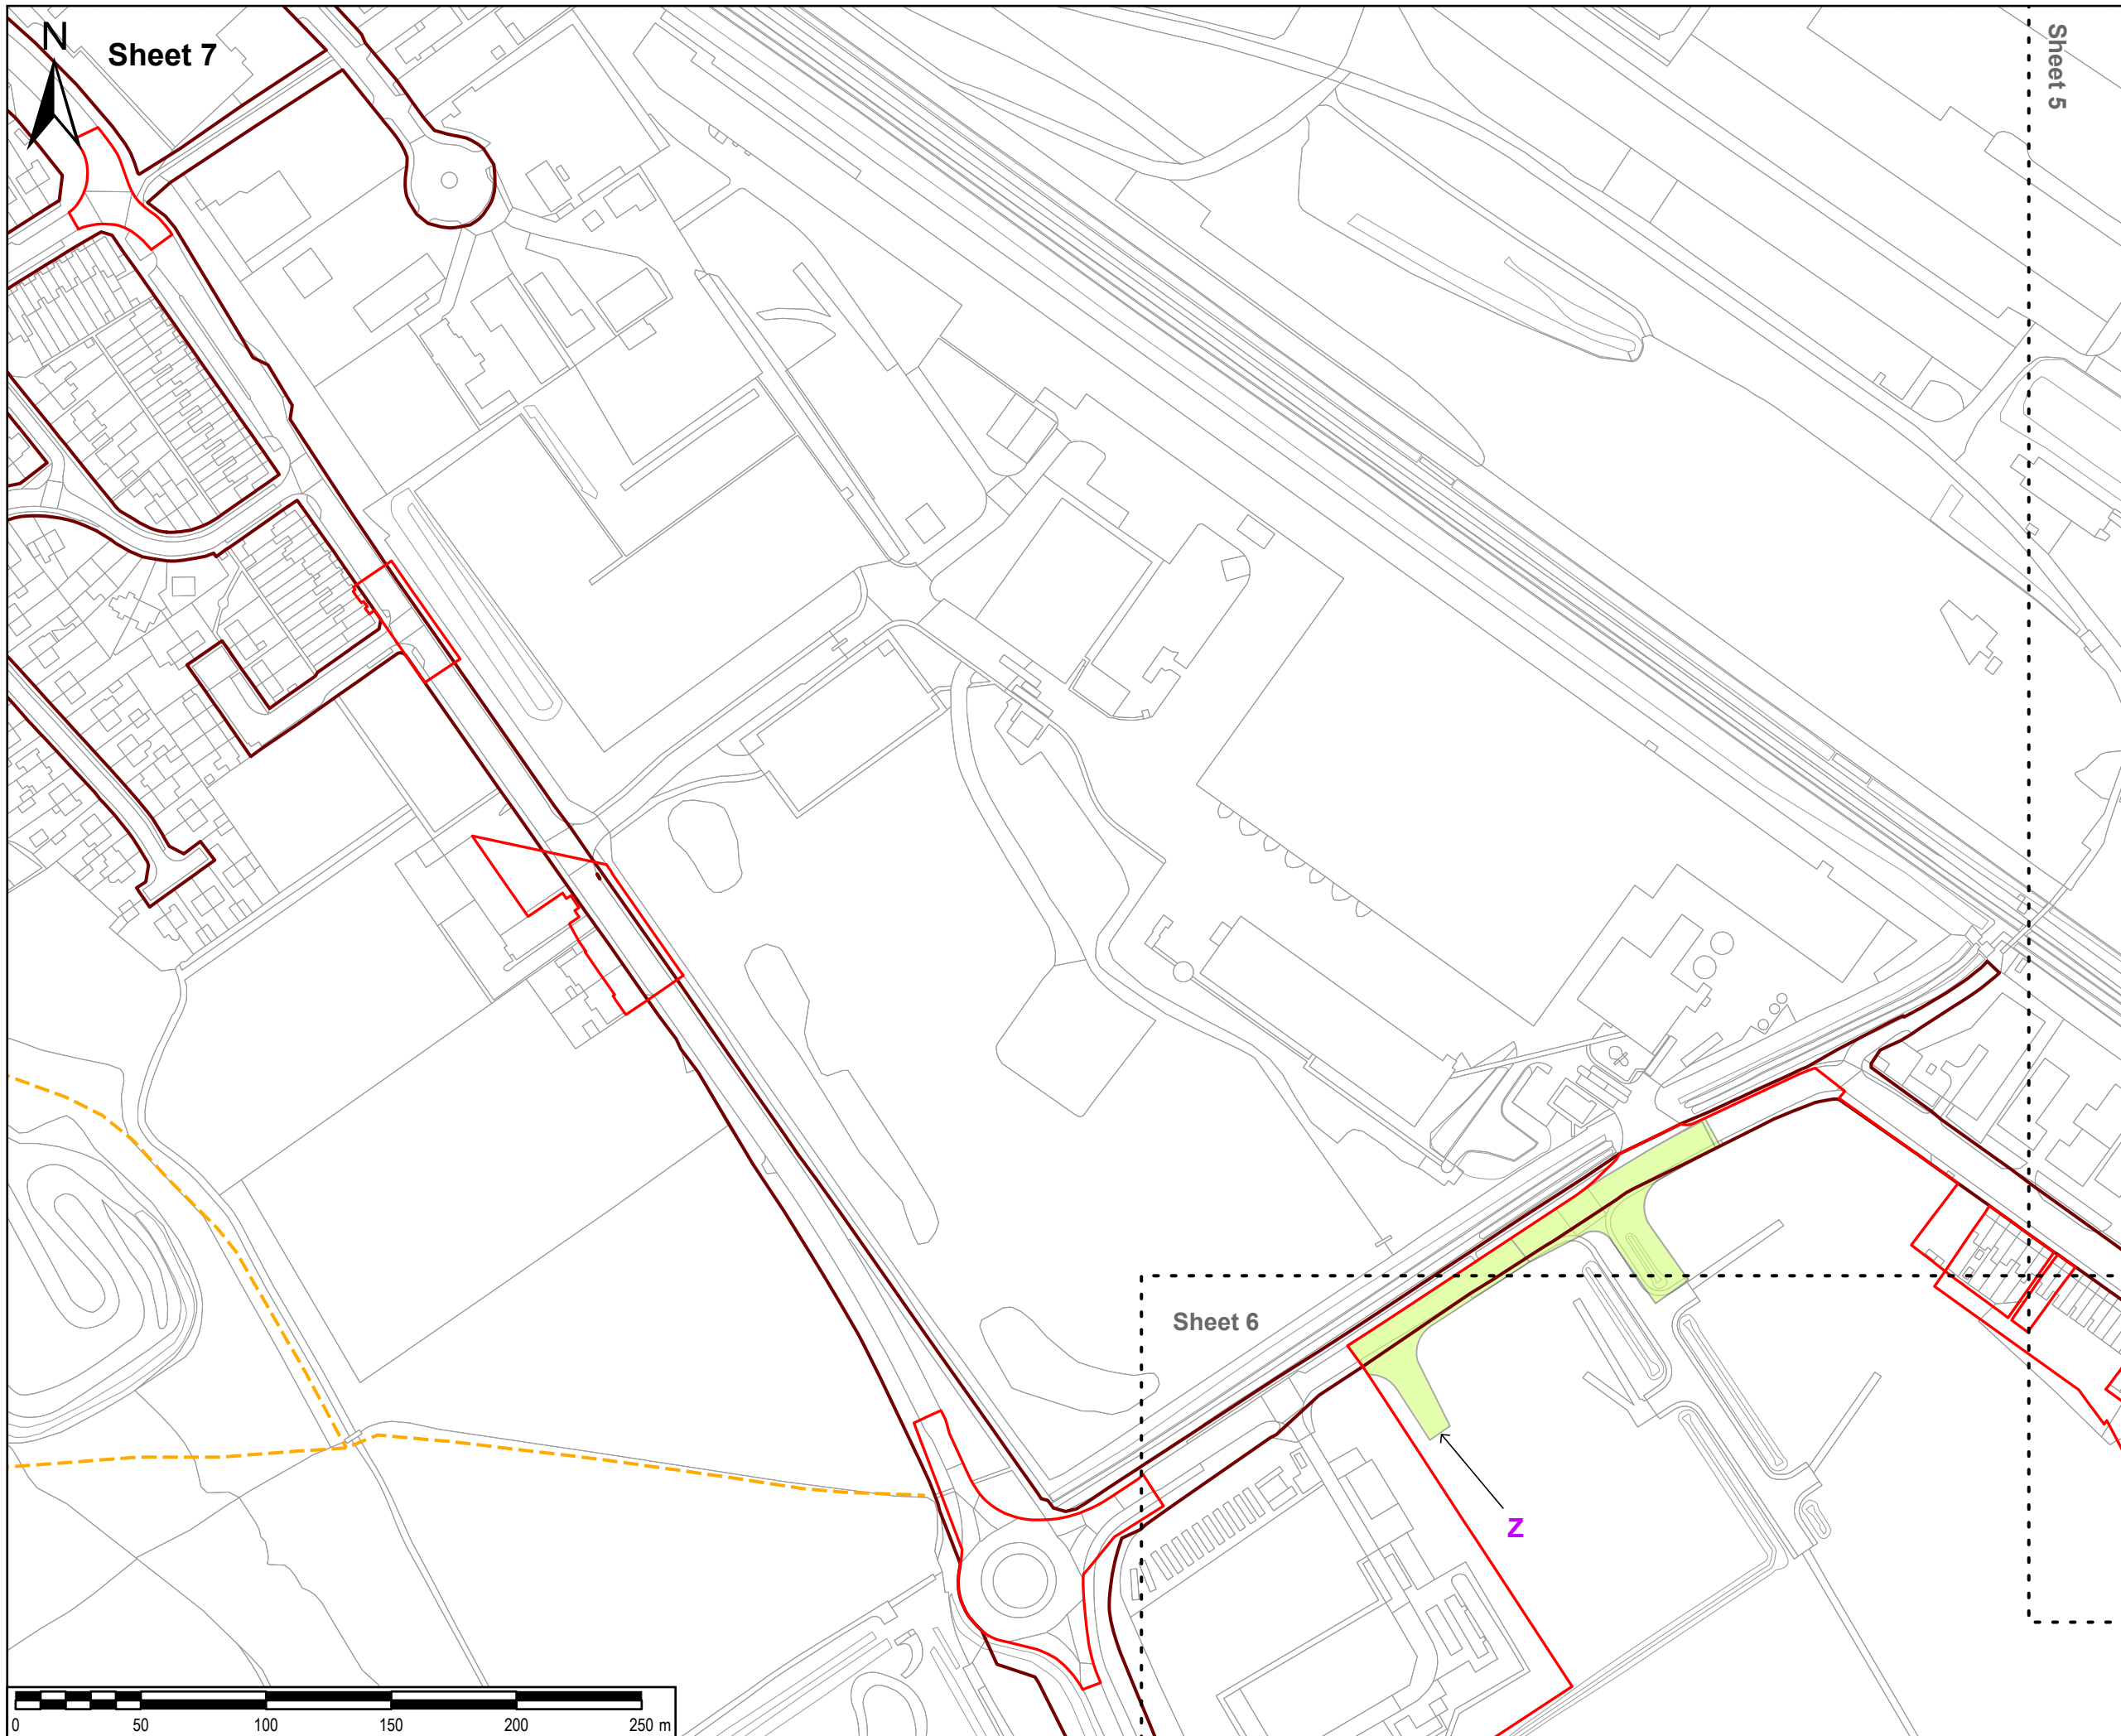

SHEET 7

SHEET 5

SHEET 6

Legend

- Order limits
- Existing Public Right of Way
- North East Lincolnshire Council - Adopted highways boundary
- Temporary closure

NOTES

1. THIS DRAWING IS TO BE READ IN CONJUNCTION WITH ALL OTHER RELEVANT DOCUMENTATION.

SAFETY, HEALTH AND ENVIRONMENTAL INFORMATION BOX

IT IS ASSUMED THAT ALL WORKS ON THIS DRAWING WILL BE CARRIED OUT BY A COMPETENT CONTRACTOR WORKING, WHERE APPROPRIATE, TO AN APPROPRIATE METHOD STATEMENT.

THIS DRAWING IS TO BE USED ONLY FOR THE PURPOSE OF ISSUE THAT IT WAS ISSUED FOR AND IS SUBJECT TO AMENDMENT.

EXCEPTIONAL RISKS RELATING TO THE WORKS ASSOCIATED WITH THIS DRAWING ARE IDENTIFIED BELOW.

Reproduced from Ordnance Survey digital map data © Crown copyright 2024. All rights reserved. Licence number 0100031673.

Purpose of issue
DCO CHANGE APPLICATION

CHANGE APPLICATION	EB	16/04/2024	2
	AL		
DCO APPLICATION	EB	18/09/2023	1
	AL		
DRAFT	EB	12/07/2023	0.1
	AL		
REVISION DETAILS	By	Date	Suffix
	App		

Client
ABP ASSOCIATED BRITISH PORTS **AIR PRODUCTS**

Project Title
**TR030008
IMMINGHAM GREEN
ENERGY TERMINAL**

Drawing Title
**STOPPING UP AND RESTRICTION
OF USE OF STREETS AND PUBLIC
RIGHTS OF WAY PLAN
SHEET 7 OF 7
DOC REF: 4.7**

Designed EB	Drawn EB	Checked DF	Verified HW	Approved AL	Date 04/2024
----------------	-------------	---------------	----------------	----------------	-----------------

Internal Project No.
60673509

Scale @ A3
1:2,500

Suitability
S3

Volume
No subdivision is applicable

THIS DOCUMENT HAS BEEN PREPARED PURSUANT TO AND SUBJECT TO THE TERMS OF AECOM'S APPOINTMENT BY ITS CLIENT. AECOM ACCEPTS NO LIABILITY FOR ANY USE OF THIS DOCUMENT OTHER THAN BY ITS ORIGINAL CLIENT OR FOLLOWING AECOM'S EXPRESS AGREEMENT TO SUCH USE, AND ONLY FOR THE PURPOSES FOR WHICH IT WAS PREPARED AND PROVIDED.

AECOM
One Trinity Gardens
Quayside
Newcastle Upon Tyne
Tel: +44 (0) 191 224 6500
www.aecom.com

AECOM

Drawing Number
60673509-ACM-GEN-ZZ-DR-TP-0044

Infrastructure Planning (Applications: Prescribed Forms and Procedure) Regulations 2009
REGULATION 5(2)(k)

Rev
2