



PROJECT

Immingham Green Energy Terminal

CLIENT

Associated British Ports
Air Products (BR) Limited

CONSULTANT

AECOM Limited
5th Floor
2 City Walk
Leeds, LS11 9AR
www.aecom.com

LEGEND

-  Site Boundary
-  Work no. 1
-  Work no. 1a
-  Work no. 2
-  Work no. 3
-  Work no. 3a
-  Work no. 4
-  Work no. 5
-  Work no. 5a
-  Work no. 6
-  Work no. 7
-  Work no. 7a
-  Work no. 7b
-  Work no. 7c
-  Work no. 7d
-  Work no. 8
-  Work no. 9
-  Work no. 10

NOTES

Reproduced from Ordnance Survey digital map data © Crown copyright 2024. All rights reserved. Licence number 0100031673.

ISSUE PURPOSE

Environmental Statement (Further Change Application)

PROJECT NUMBER

60673509

DEVELOPMENT CONSENT ORDER NO


TR030008

FIGURE TITLE

Work Areas

FIGURE NUMBER

Figure 2.3

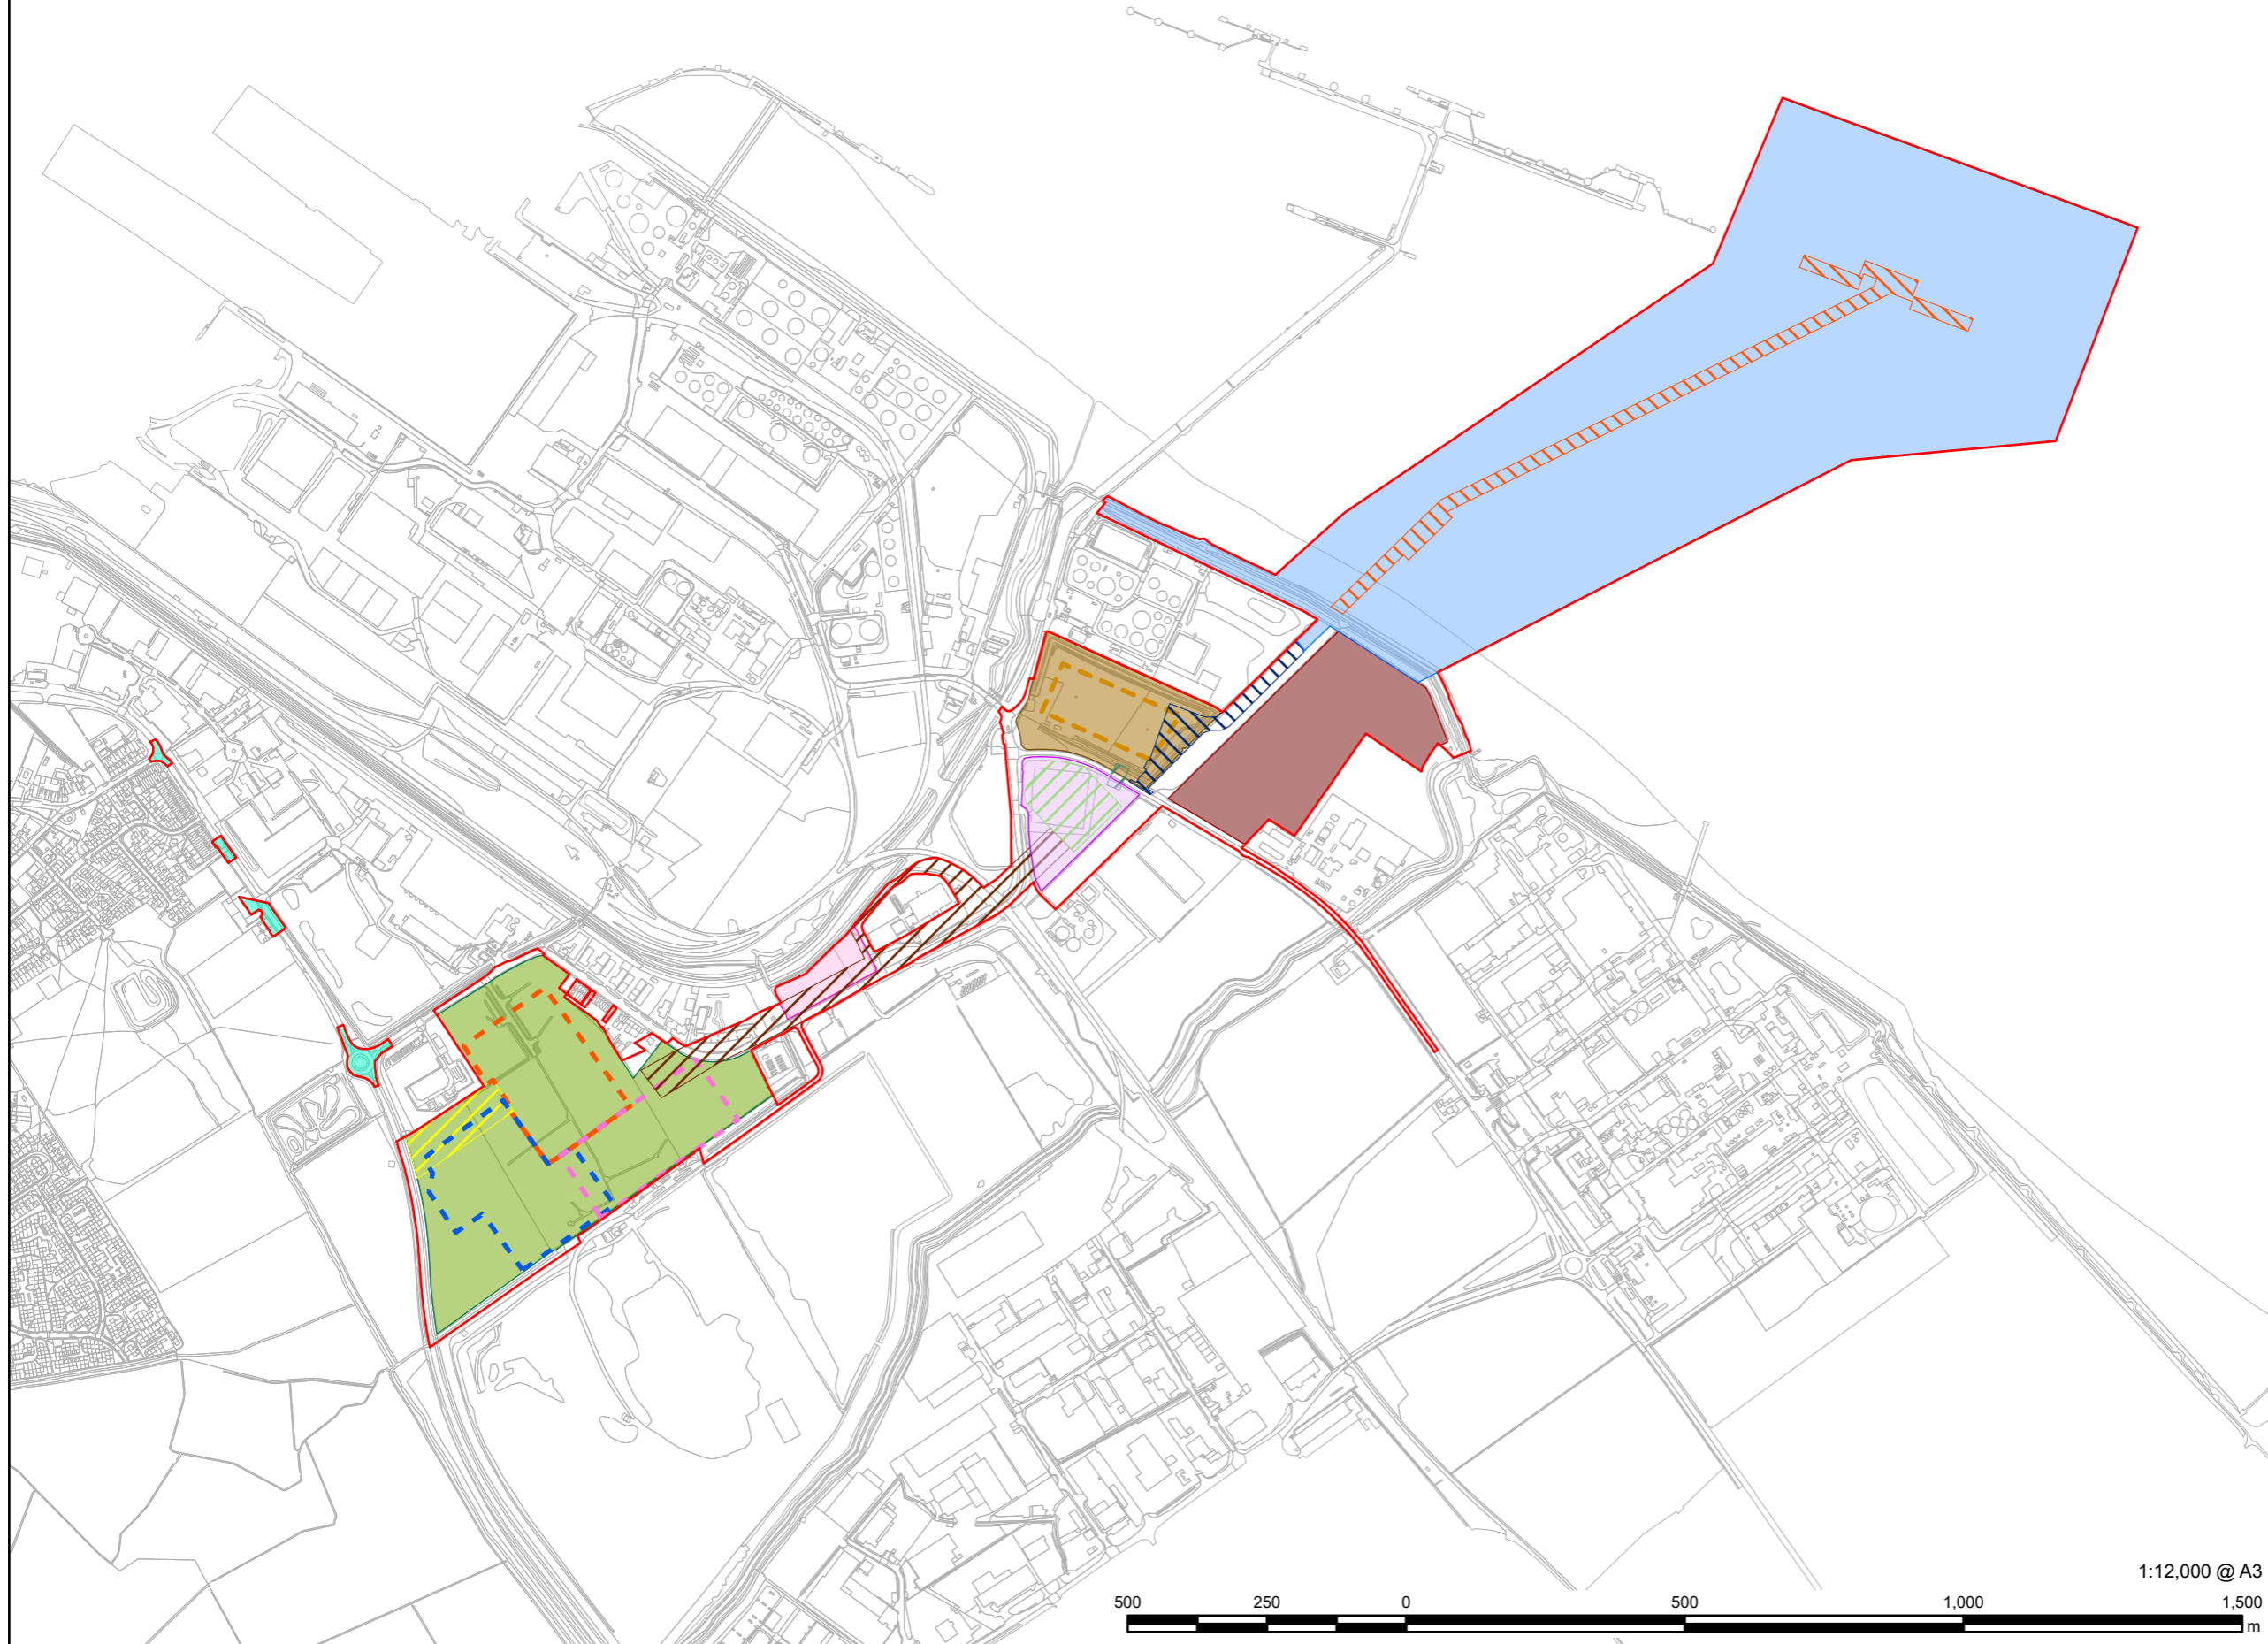

1:12,000 @ A3