



**PROJECT**

Immingham Green Energy Terminal

**CLIENT**


Associated British Ports  
Air Products (BR) Limited

**CONSULTANT**

AECOM Limited  
5th Floor  
2 City Walk  
Leeds, LS11 9AR  
www.aecom.com

**LEGEND**

- Site Boundary (Further Change Application)
- Site Boundary (Scoping)
- Expansion of Site Boundary (DCO Application)
- Reduction of Site Boundary (DCO Application)
- DCO Application Site Boundary
- Expansion of Site Boundary as a result of the Change Application
- Expansion of Site Boundary (Further Change Application)
- Reduction of Site Boundary (Further Change Application)

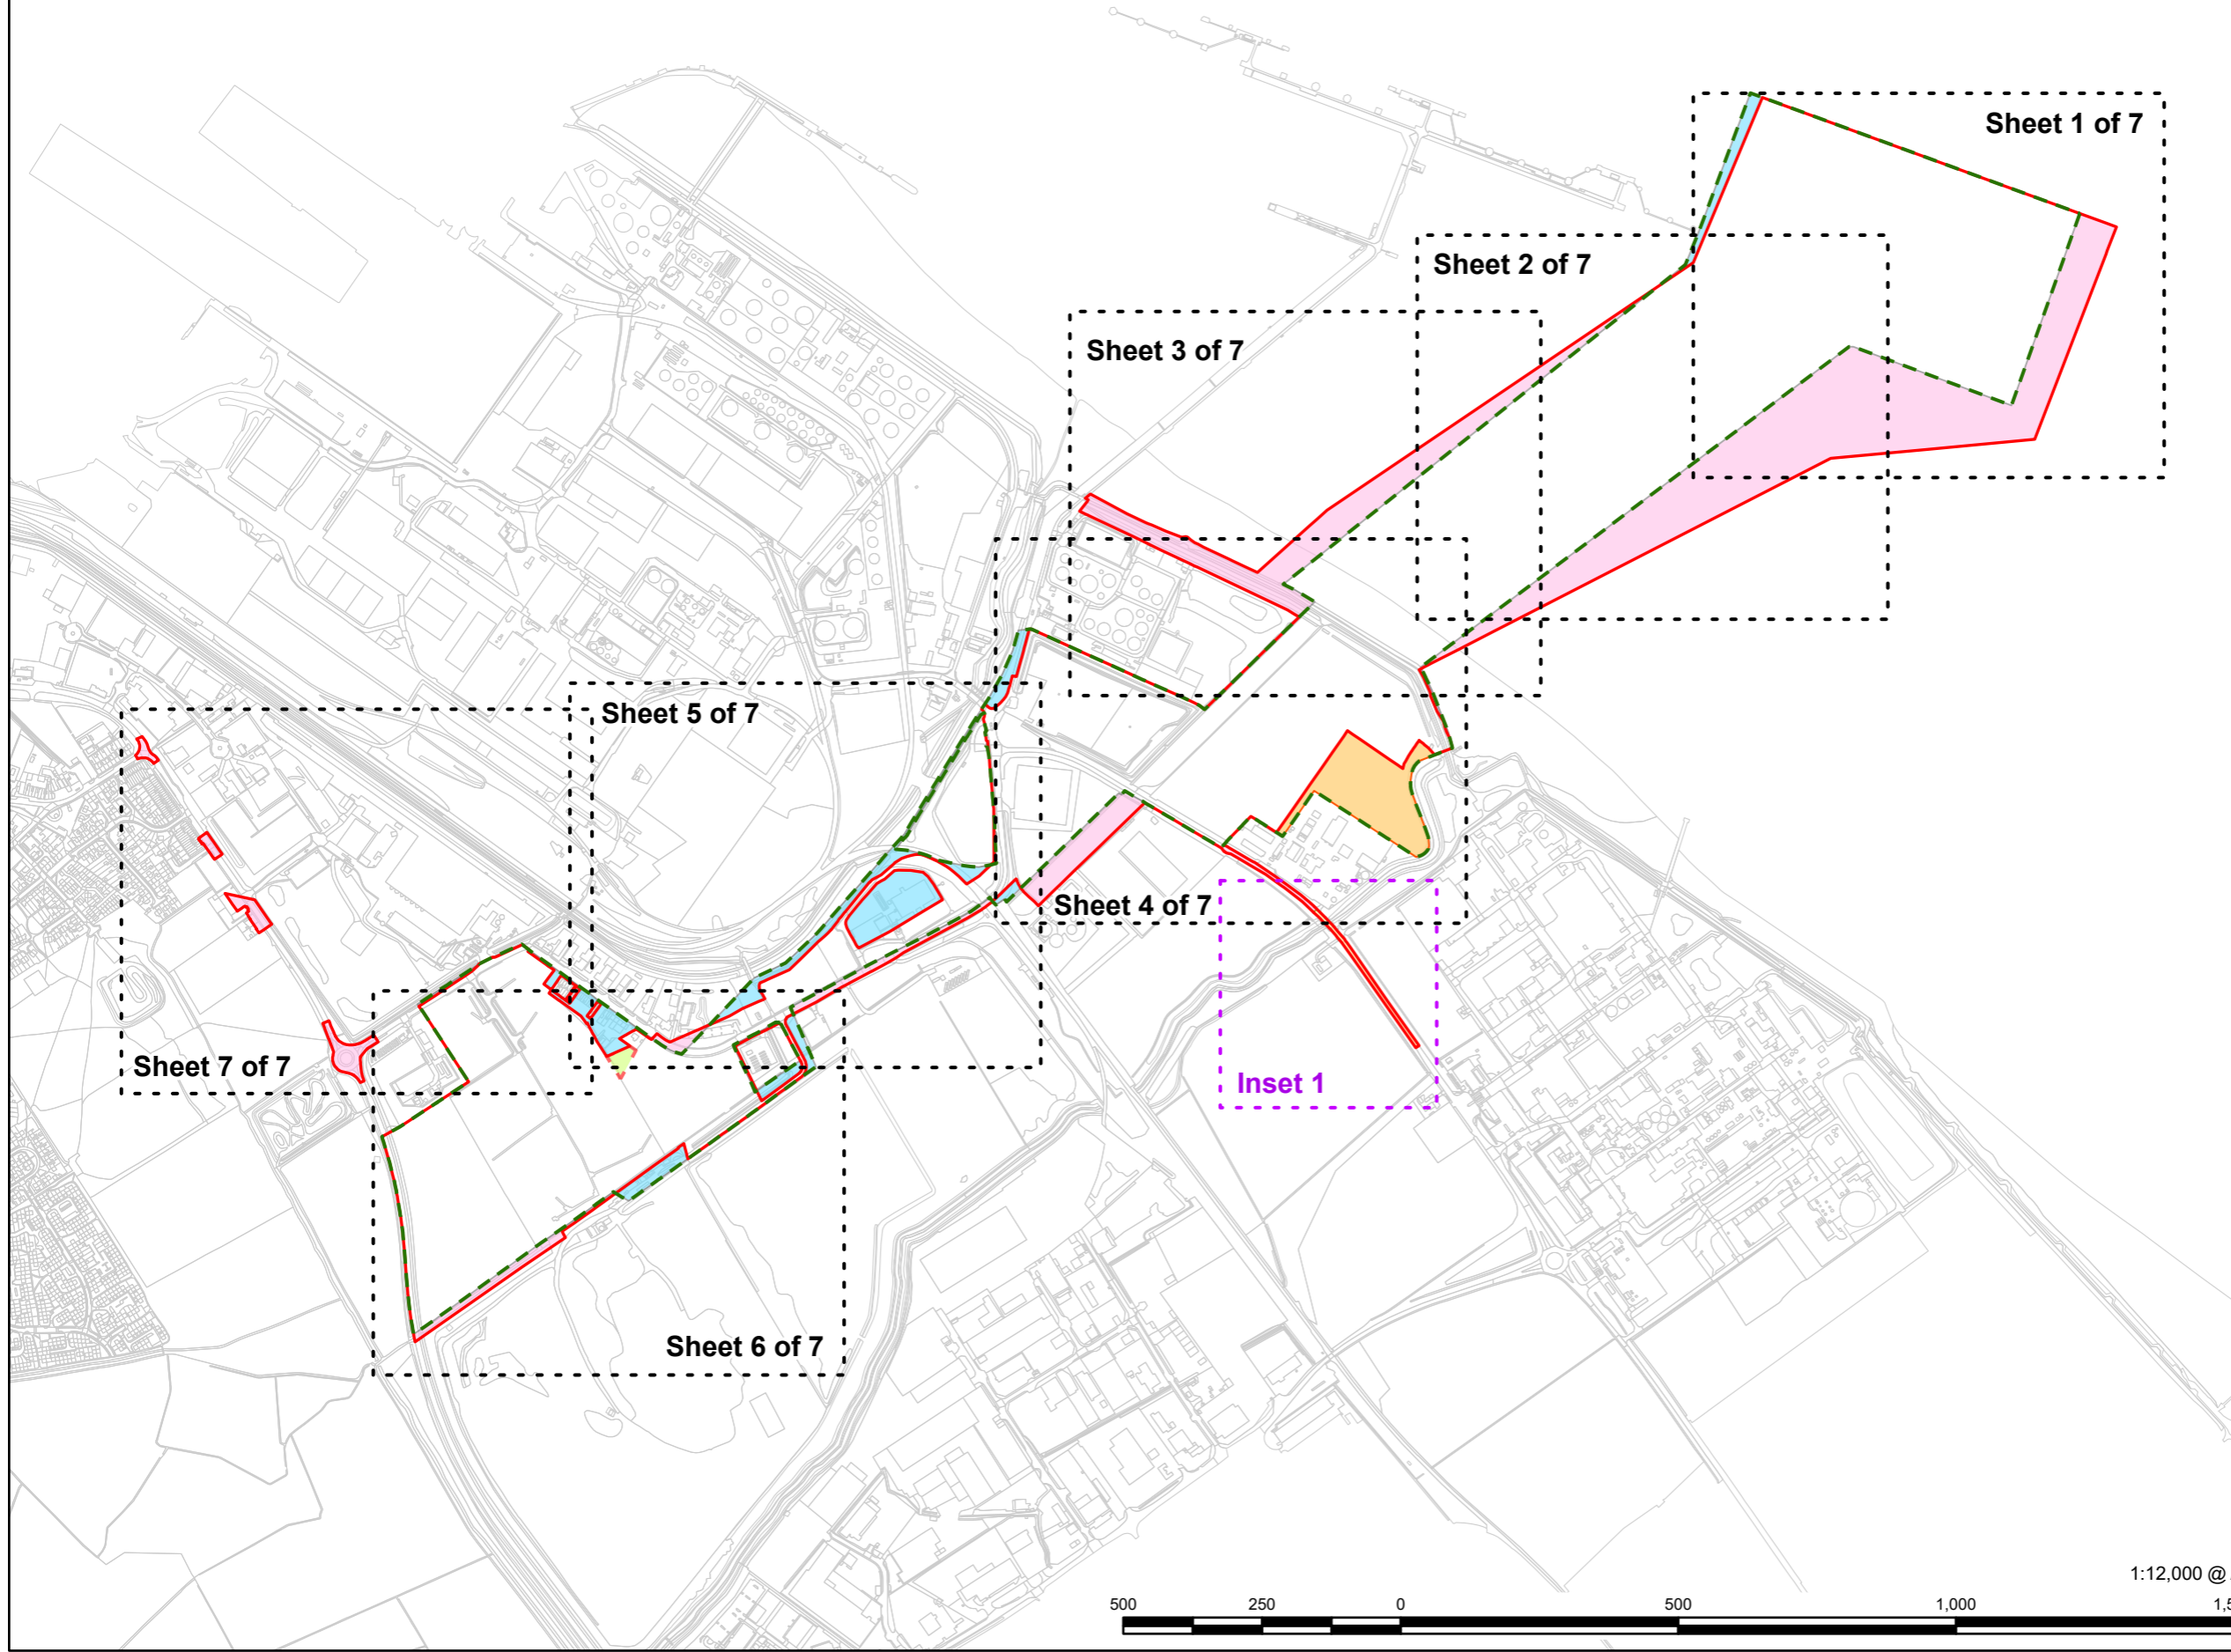

**NOTES**

Reproduced from Ordnance Survey digital map data © Crown copyright 2024. All rights reserved. Licence number 0100031673.

**ISSUE PURPOSE**

Environmental Statement (Further Change Application)

**PROJECT NUMBER**

60673509

**DEVELOPMENT CONSENT ORDER NO**

TR030008

**FIGURE TITLE**

Site Boundary Changes between EIA Scoping Report (August 2022) and the Further Change Application (June 2024)

Key Plan

**FIGURE NUMBER**

Figure 2.4

1:12,000 @ A3



This drawing has been prepared for the use of AECOM's client. It may not be used, modified, reproduced or relied upon by third parties, except as agreed by AECOM or as required by law. AECOM accepts no responsibility, and denies any liability whatsoever, to any party that uses or relies on this drawing without AECOM's express written consent. Do not scale this document. All measurements must be obtained from the stated dimensions.



**PROJECT**

Immingham Green Energy Terminal

**CLIENT**


Associated British Ports  
Air Products (BR) Limited

**CONSULTANT**


AECOM Limited  
5th Floor  
2 City Walk  
Leeds, LS11 9AR  
www.aecom.com

**LEGEND**

- Site Boundary (Further Change Application)
- Site Boundary (Scoping)
- Expansion of Site Boundary (DCO Application)
- Reduction of Site Boundary (DCO Application)

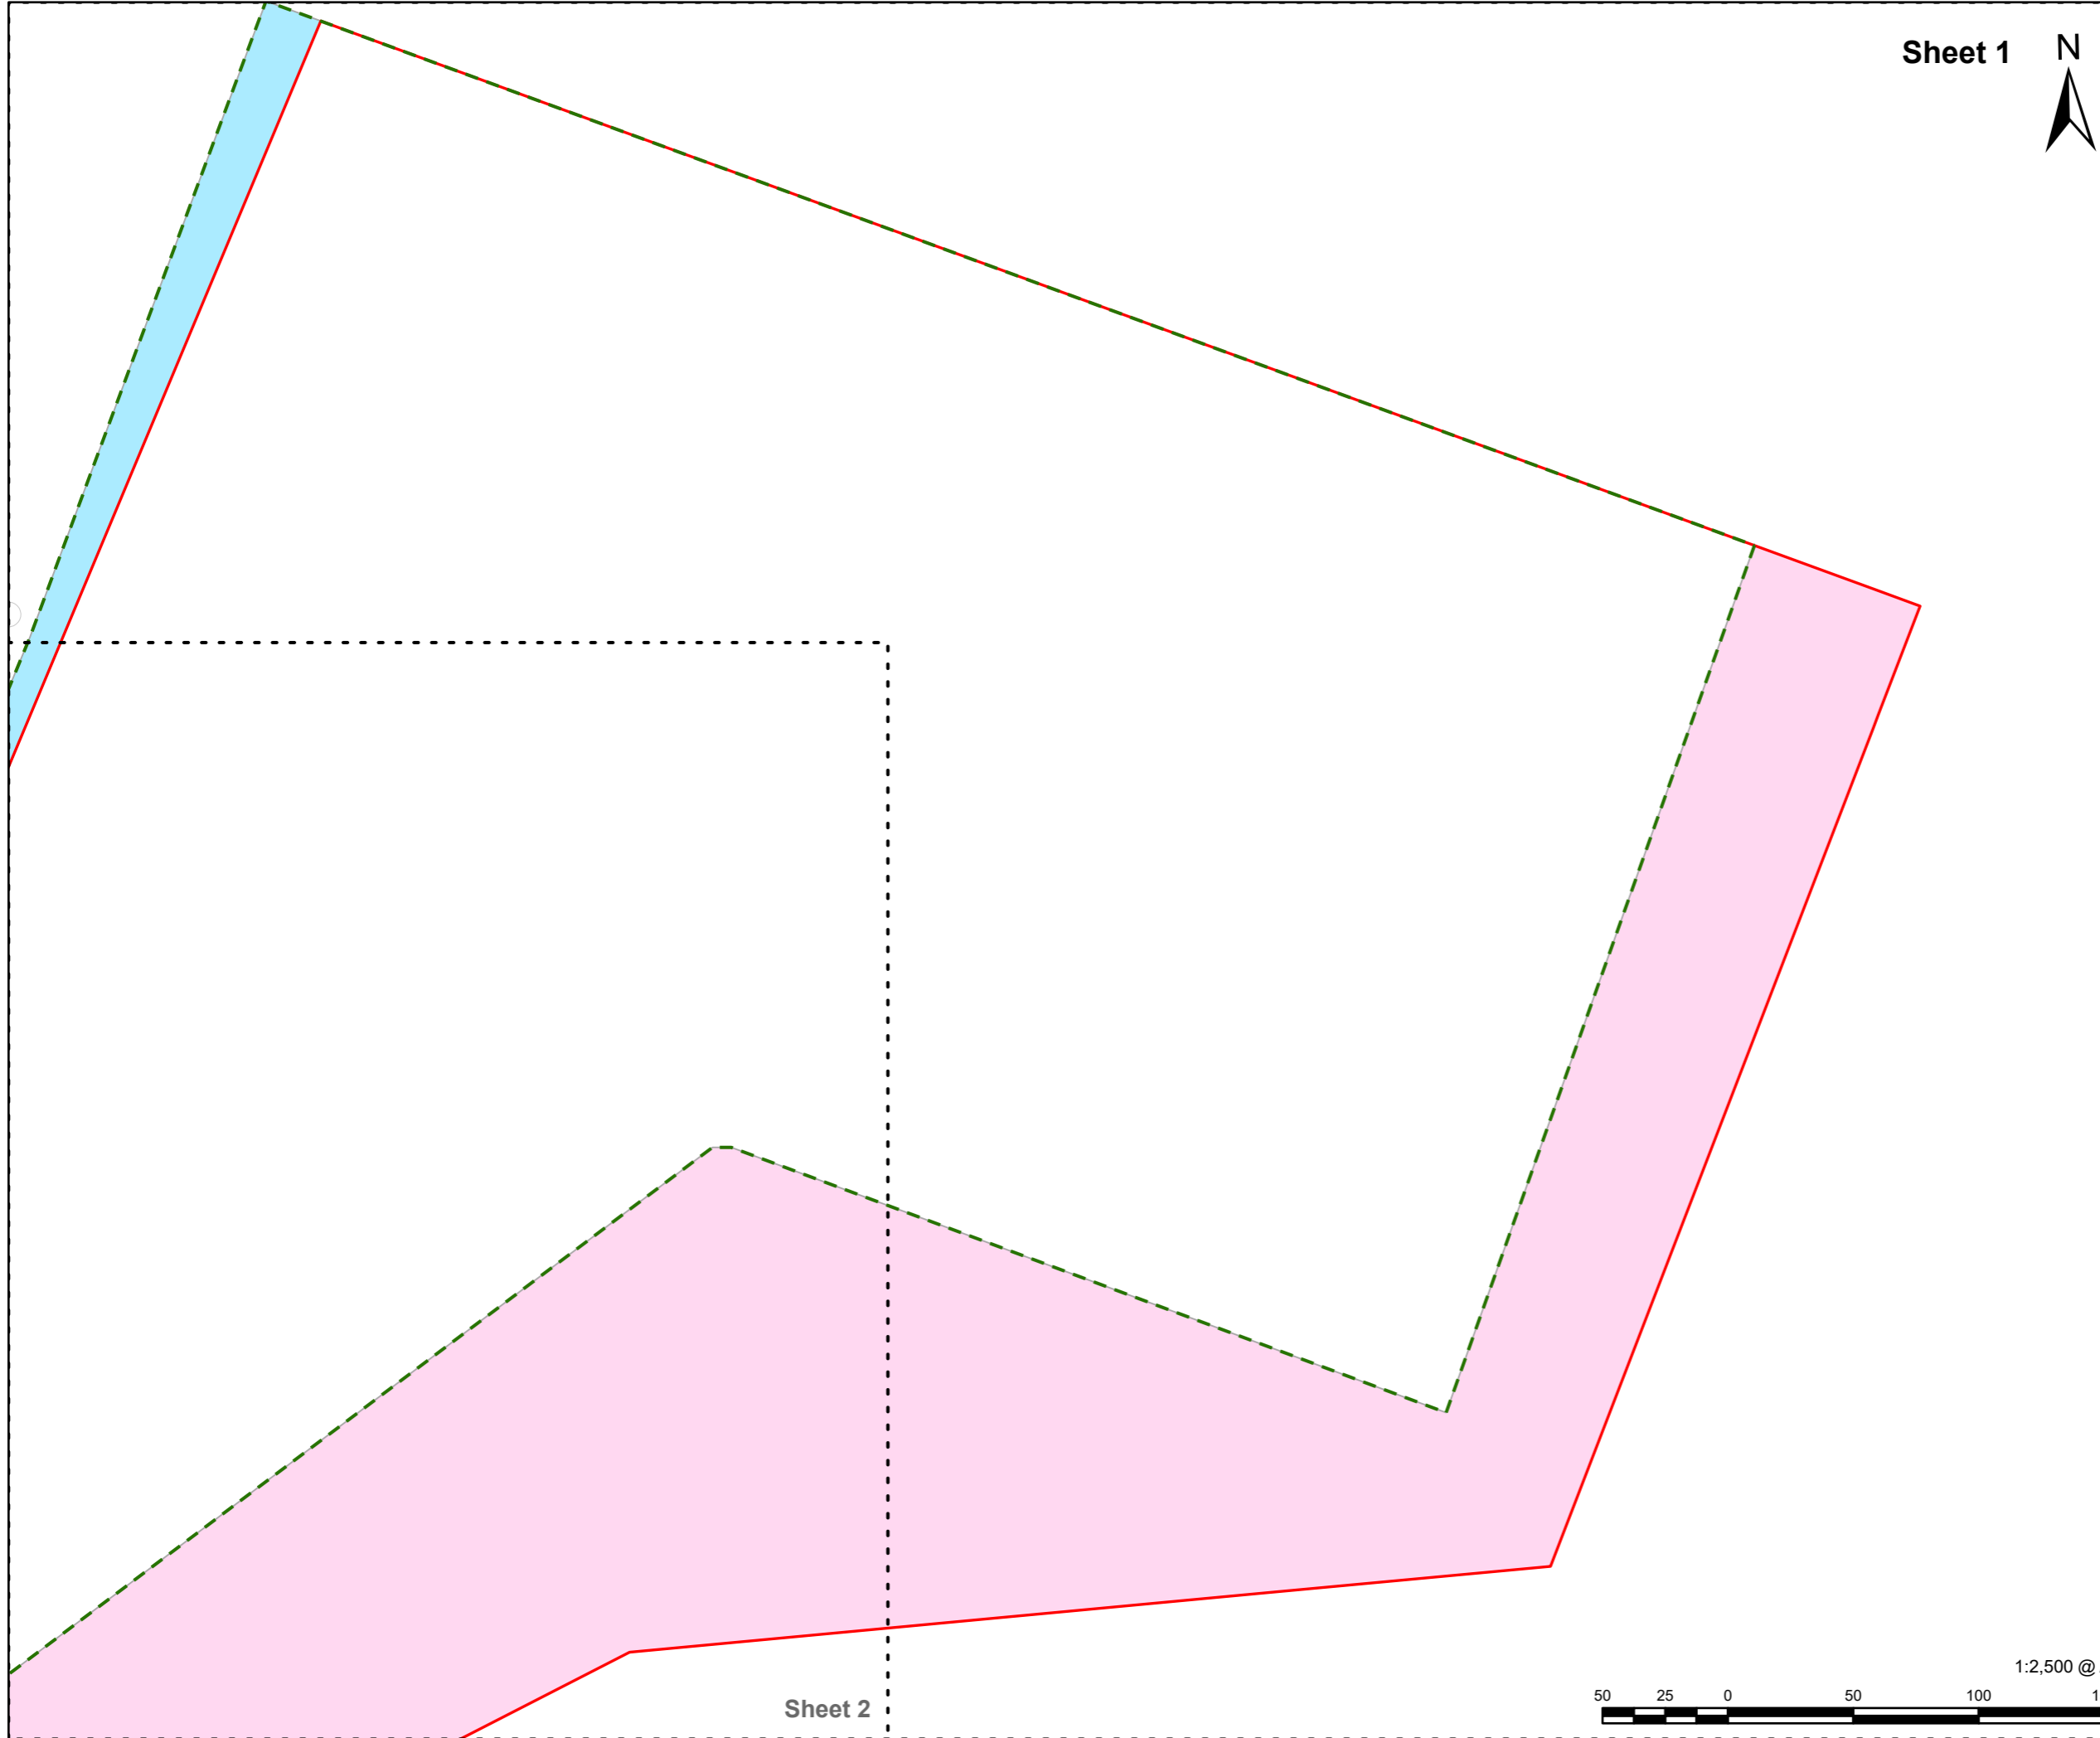

Sheet 2

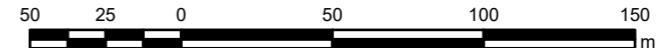

**NOTES**

Reproduced from Ordnance Survey digital map data © Crown copyright 2024. All rights reserved. Licence number 0100031673.

**ISSUE PURPOSE**

Environmental Statement (Further Change Application)

**PROJECT NUMBER**

60673509

**DEVELOPMENT CONSENT ORDER NO**

TR030008

**FIGURE TITLE**

Site Boundary Changes between EIA Scoping Report (August 2022) and the Further Change Application (June 2024)

Sheet 1 of 7

**FIGURE NUMBER**

Figure 2.4

This drawing has been prepared for the use of AECOM's client. It may not be used, modified, reproduced or relied upon by third parties, except as agreed by AECOM or as required by law. AECOM accepts no responsibility, and denies any liability whatsoever, to any party that uses or relies on this drawing without AECOM's express written consent. Do not scale this document. All measurements must be obtained from the stated dimensions.

Sheet 1



# AECOM

**PROJECT**

Immingham Green Energy Terminal





**CLIENT**

Associated British Ports  
Air Products (BR) Limited

**CONSULTANT**

AECOM Limited  
5th Floor  
2 City Walk  
Leeds, LS11 9AR  
www.aecom.com

**LEGEND**

 
-  Site Boundary (Further Change Application)
-  Site Boundary (Scoping)
-  Expansion of Site Boundary (DCO Application)
-  Reduction of Site Boundary (DCO Application)

Sheet 3

Sheet 4

Sheet 2

1:2,500 @ A3

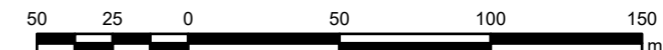

**NOTES**

Reproduced from Ordnance Survey digital map data © Crown copyright 2024. All rights reserved. Licence number 0100031673.

**ISSUE PURPOSE**

Environmental Statement (Further Change Application)

**PROJECT NUMBER**

60673509

**DEVELOPMENT CONSENT ORDER NO**

TR030008

**FIGURE TITLE**

Site Boundary Changes between EIA Scoping Report (August 2022) and the Further Change Application (June 2024)

Sheet 2 of 7

**FIGURE NUMBER**

Figure 2.4

This drawing has been prepared for the use of AECOM's client. It may not be used, modified, reproduced or relied upon by third parties, except as agreed by AECOM or as required by law. AECOM accepts no responsibility, and denies any liability whatsoever, to any party that uses or relies on this drawing without AECOM's express written consent. Do not scale this document. All measurements must be obtained from the stated dimensions.

Sheet 3

Sheet 2



**AECOM**

**PROJECT**

Immingham Green Energy Terminal

**CLIENT**


Associated British Ports  
Air Products (BR) Limited

**CONSULTANT**

AECOM Limited  
5th Floor  
2 City Walk  
Leeds, LS11 9AR  
www.aecom.com

**LEGEND**

- Site Boundary (Further Change Application)
- Site Boundary (Scoping)
- Expansion of Site Boundary (DCO Application)
- Reduction of Site Boundary (DCO Application)

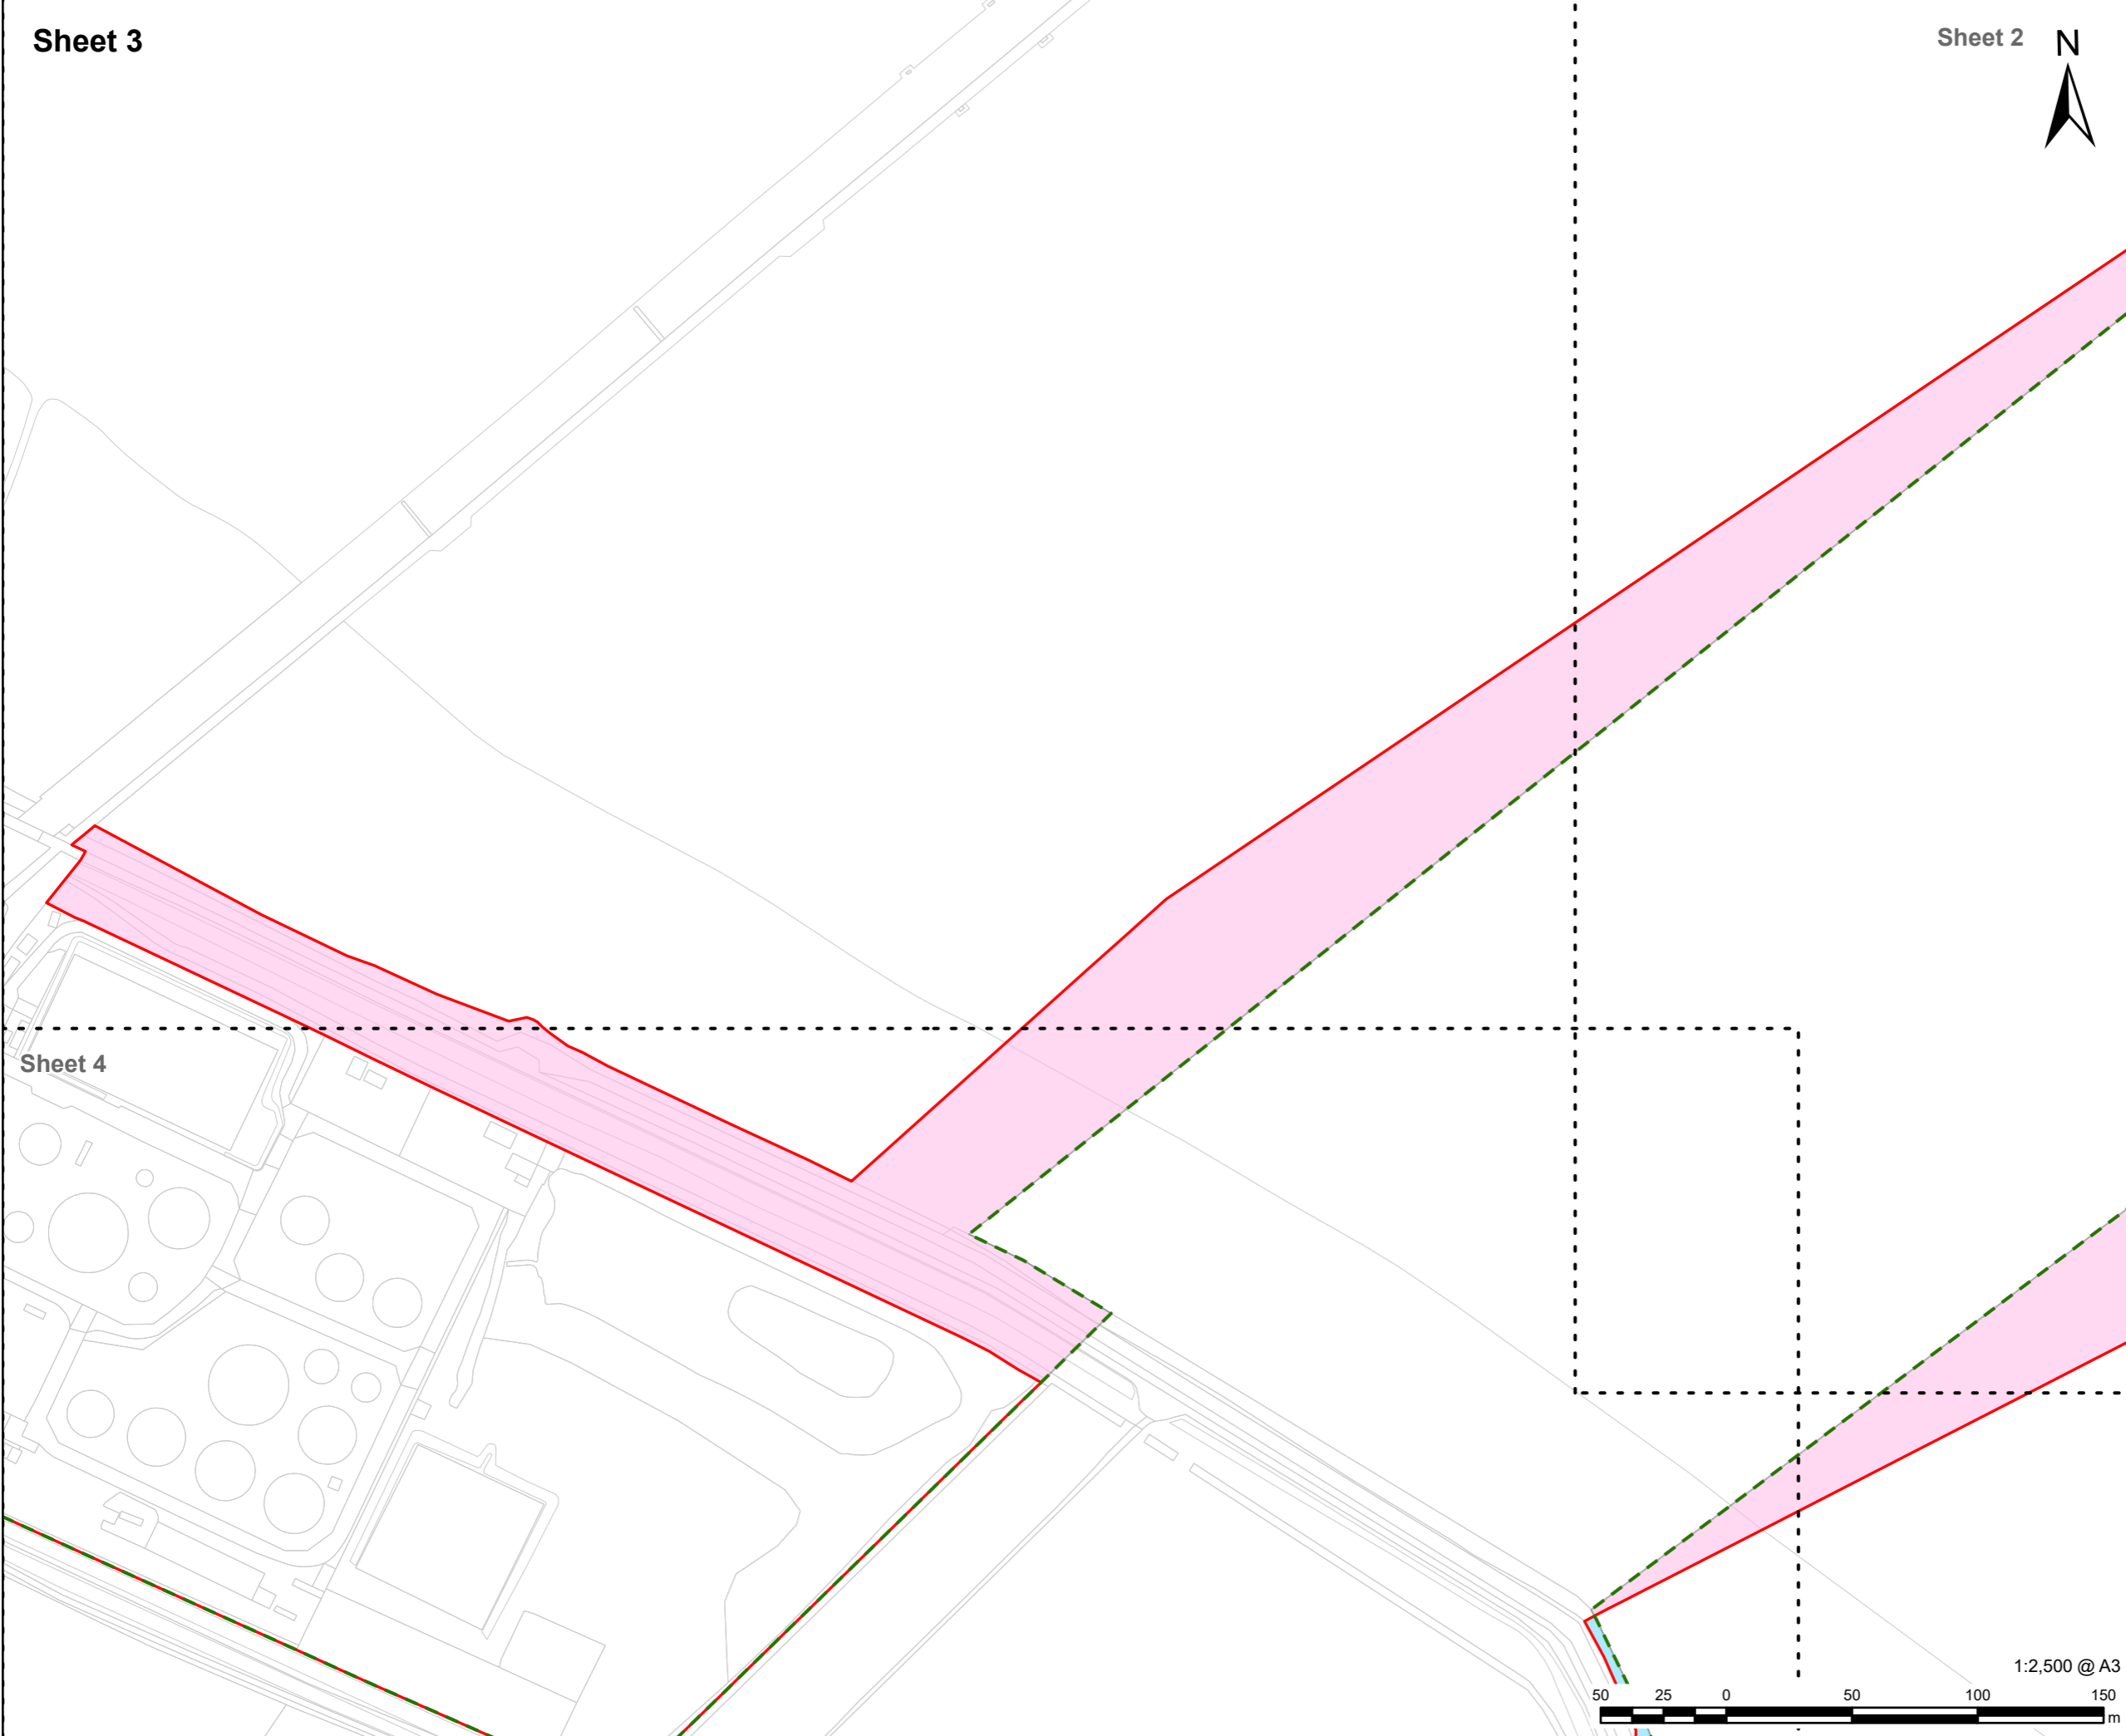

Sheet 4

**NOTES**

Reproduced from Ordnance Survey digital map data © Crown copyright 2024. All rights reserved. Licence number 0100031673.

**ISSUE PURPOSE**

Environmental Statement (Further Change Application)

**PROJECT NUMBER**

60673509

**DEVELOPMENT CONSENT ORDER NO**

TR030008

**FIGURE TITLE**

Site Boundary Changes between EIA Scoping Report (August 2022) and the Further Change Application (June 2024)


Sheet 3 of 7

**FIGURE NUMBER**

Figure 2.4



This drawing has been prepared for the use of AECOM's client. It may not be used, modified, reproduced or relied upon by third parties, except as agreed by AECOM or as required by law. AECOM accepts no responsibility, and denies any liability whatsoever, to any party that uses or relies on this drawing without AECOM's express written consent. Do not scale this document. All measurements must be obtained from the stated dimensions.

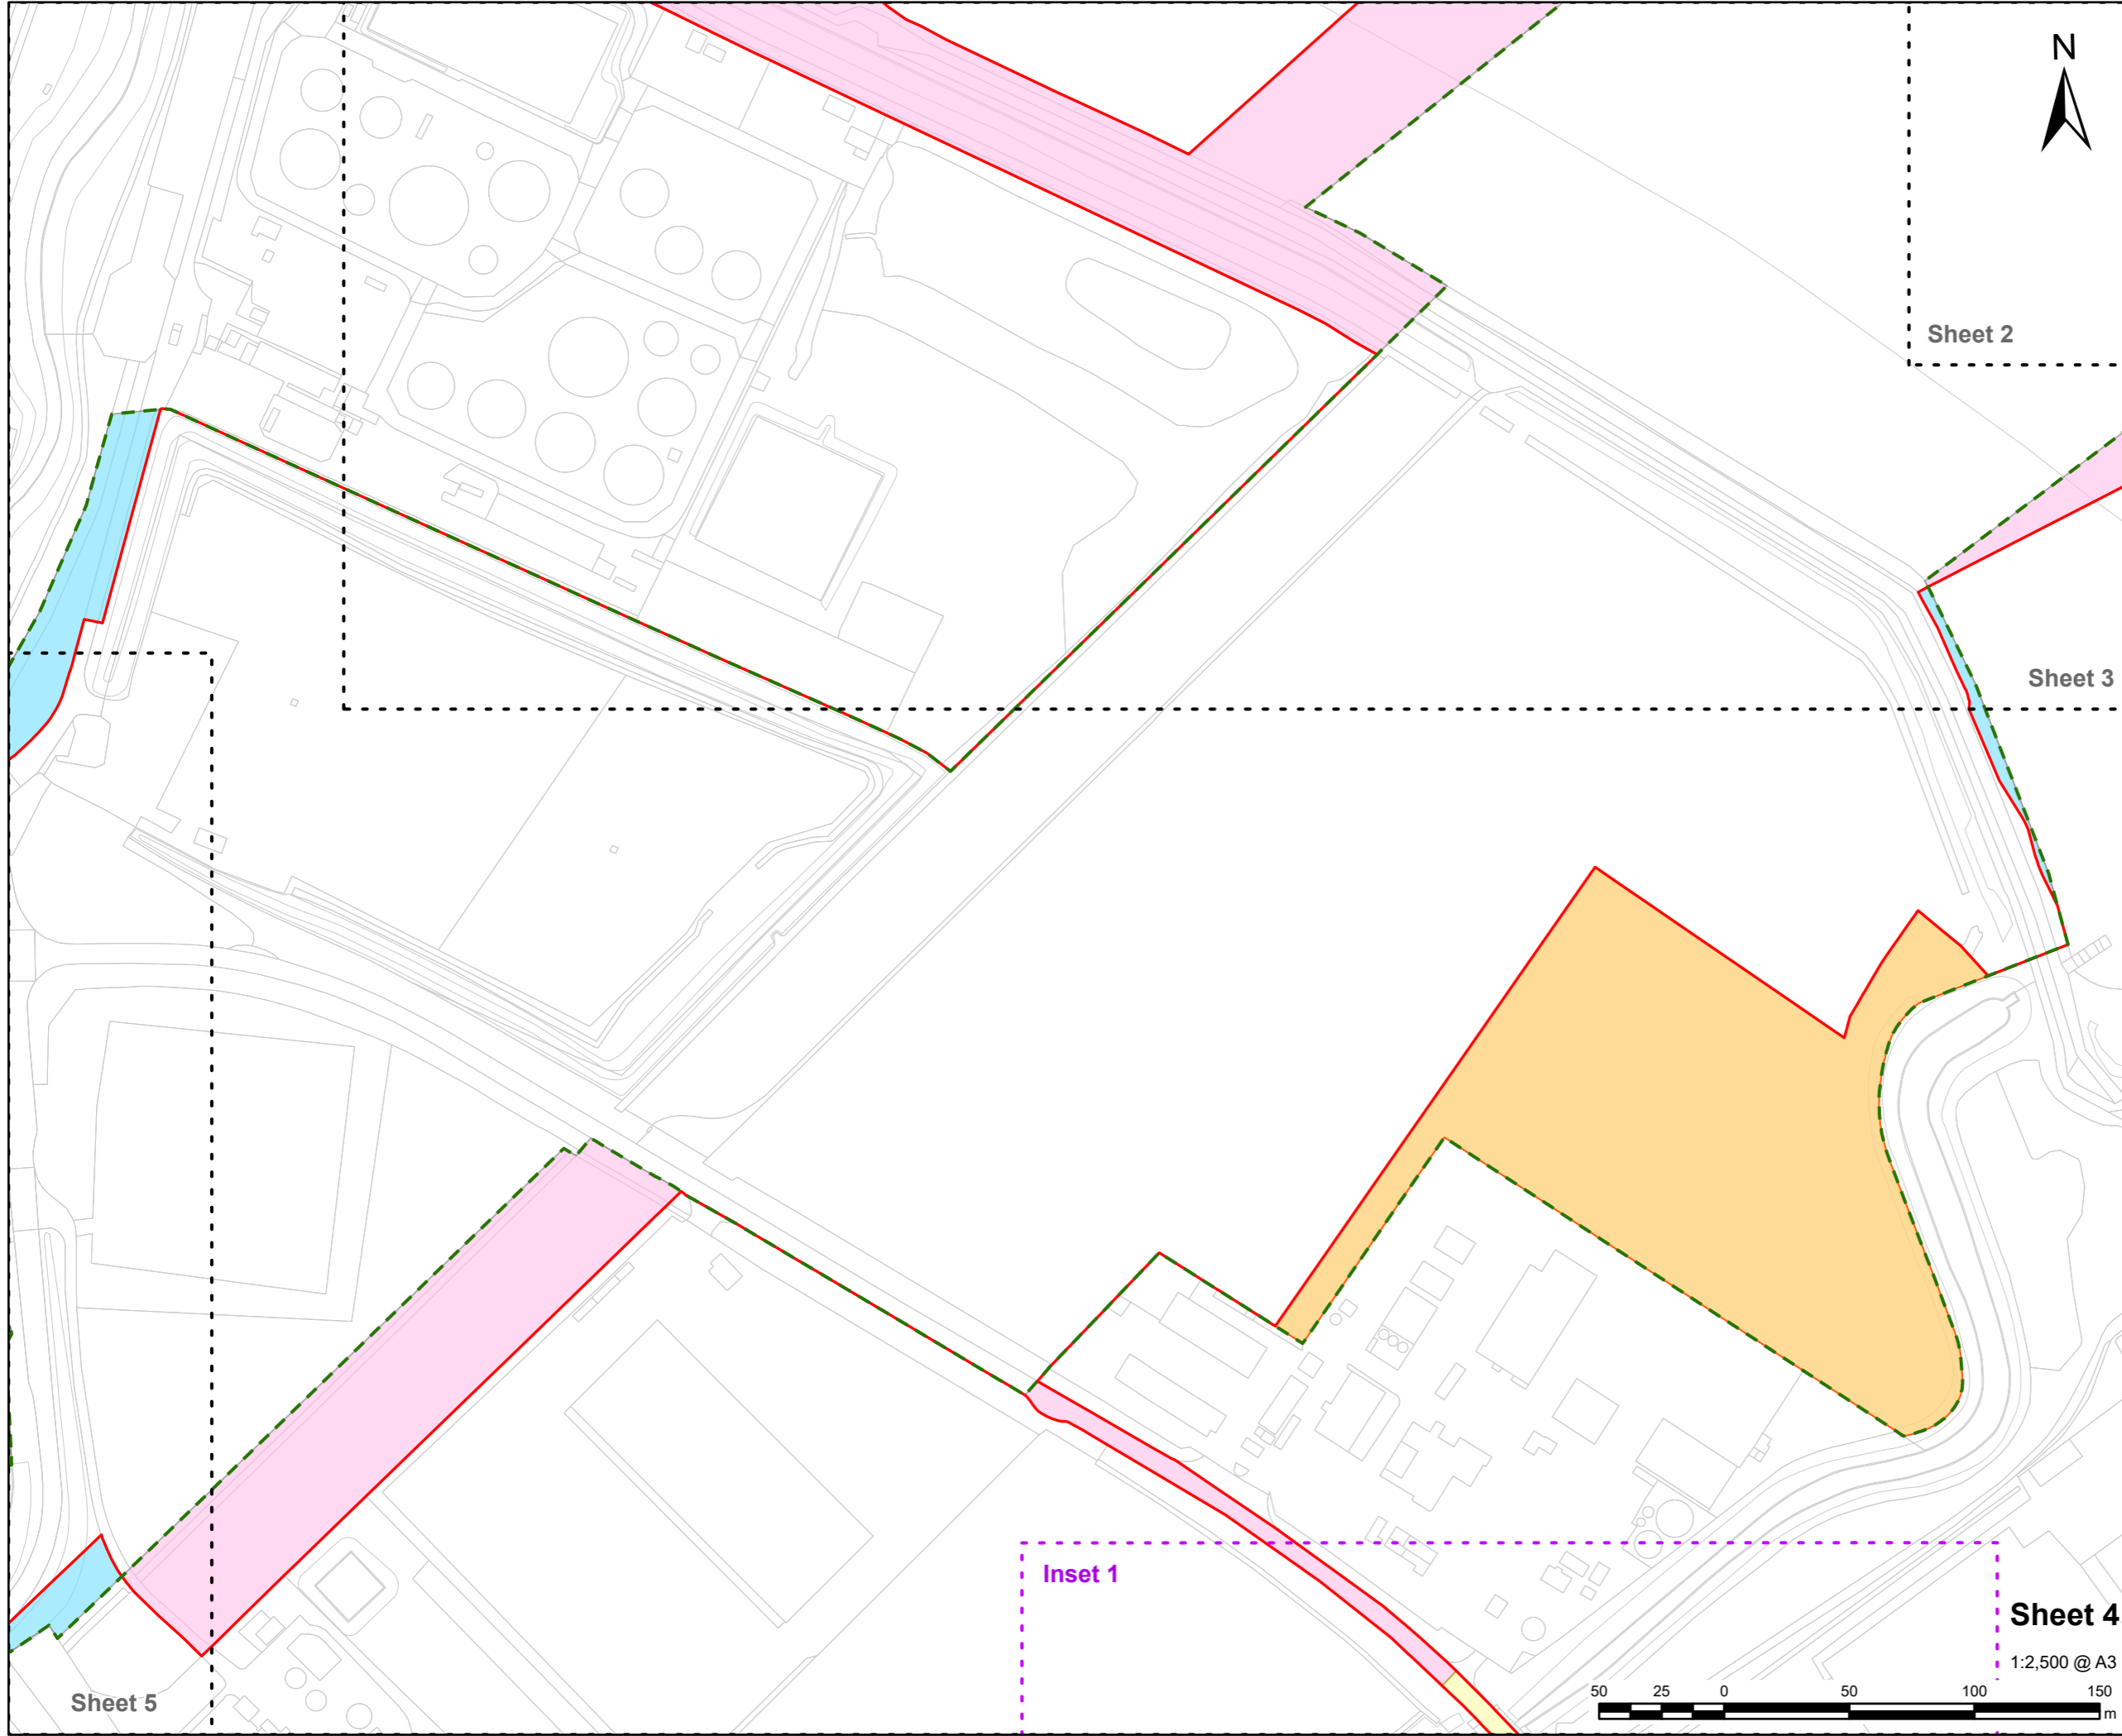

# AECOM

**PROJECT**  
Immingham Green Energy Terminal

**CLIENT**  
Associated British Ports  
Air Products (BR) Limited

**CONSULTANT**  
AECOM Limited  
5th Floor  
2 City Walk  
Leeds, LS11 9AR  
www.aecom.com

- LEGEND**
- Site Boundary (Further Change Application)
  - Site Boundary (Scoping)
  - Expansion of Site Boundary (DCO Application)
  - Reduction of Site Boundary (DCO Application)
  - Expansion of Site Boundary (Further Change Application)
  - Reduction of Site Boundary (Further Change Application)

**NOTES**  
Reproduced from Ordnance Survey digital map data © Crown copyright 2024. All rights reserved. Licence number 0100031673.

**ISSUE PURPOSE**  
Environmental Statement (Further Change Application)

**PROJECT NUMBER**  
60673509

**DEVELOPMENT CONSENT ORDER NO**  
TR030008

**FIGURE TITLE**  
Site Boundary Changes between EIA Scoping Report (August 2022) and the Further Change Application (June 2024)  
Sheet 4 of 7

**FIGURE NUMBER**  
Figure 2.4

This drawing has been prepared for the use of AECOM's client. It may not be used, modified, reproduced or relied upon by third parties, except as agreed by AECOM or as required by law. AECOM accepts no responsibility, and denies any liability whatsoever, to any party that uses or relies on this drawing without AECOM's express written consent. Do not scale this document. All measurements must be obtained from the stated dimensions.

Sheet 2


Sheet 3

Sheet 4


Sheet 5

Inset 1

1:2,500 @ A3

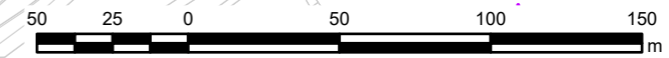

Sheet 5

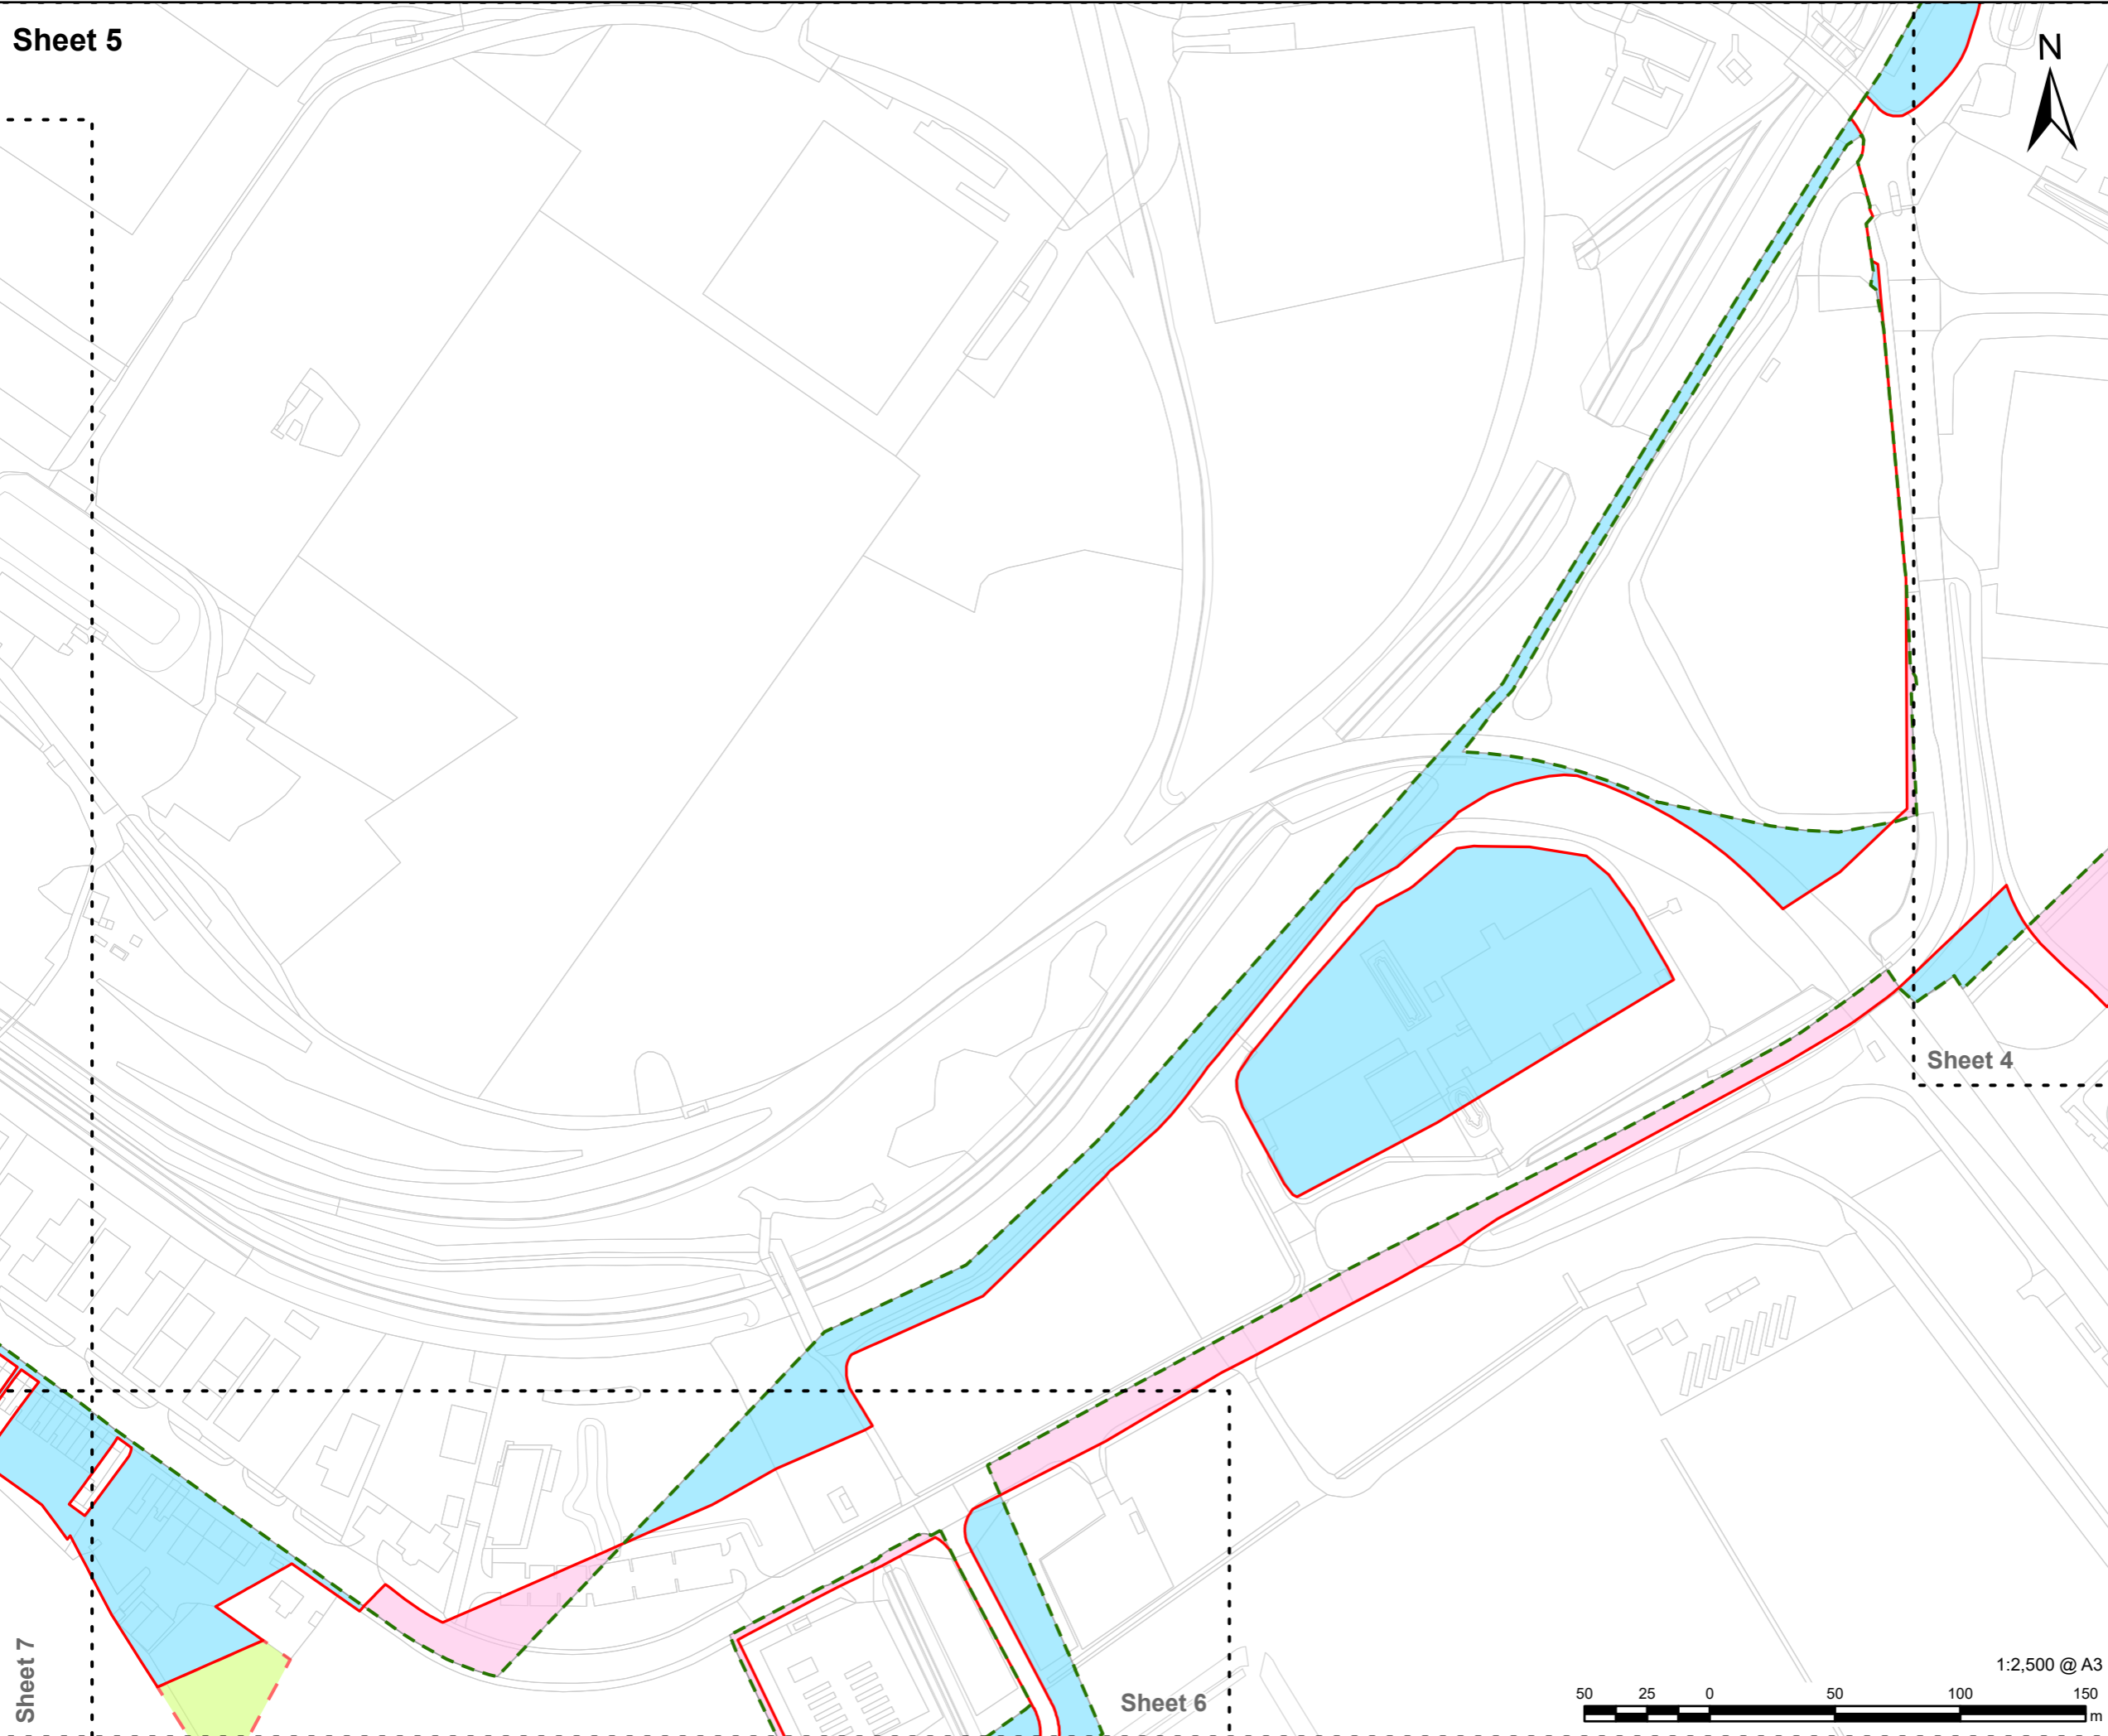

# AECOM

**PROJECT**

Immingham Green Energy Terminal

**CLIENT**

Associated British Ports  
Air Products (BR) Limited

**CONSULTANT**

AECOM Limited  
5th Floor  
2 City Walk  
Leeds, LS11 9AR  
www.aecom.com

**LEGEND**

- Site Boundary (Further Change Application)
- Site Boundary (Scoping)
- Expansion of Site Boundary (DCO Application)
- Reduction of Site Boundary (DCO Application)
- DCO Application Site Boundary
- Expansion of Site Boundary as a result of the Change Application

**NOTES**

Reproduced from Ordnance Survey digital map data © Crown copyright 2024. All rights reserved. Licence number 0100031673.

**ISSUE PURPOSE**

Environmental Statement (Further Change Application)

**PROJECT NUMBER**

60673509

**DEVELOPMENT CONSENT ORDER NO**

TR030008

**FIGURE TITLE**


Site Boundary Changes between EIA Scoping Report (August 2022) and the Further Change Application (June 2024)

Sheet 5 of 7


**FIGURE NUMBER**

Figure 2.4

1:2,500 @ A3

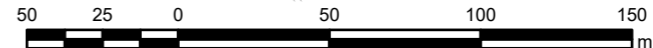

This drawing has been prepared for the use of AECOM's client. It may not be used, modified, reproduced or relied upon by third parties, except as agreed by AECOM or as required by law. AECOM accepts no responsibility, and denies any liability whatsoever, to any party that uses or relies on this drawing without AECOM's express written consent. Do not scale this document. All measurements must be obtained from the stated dimensions.

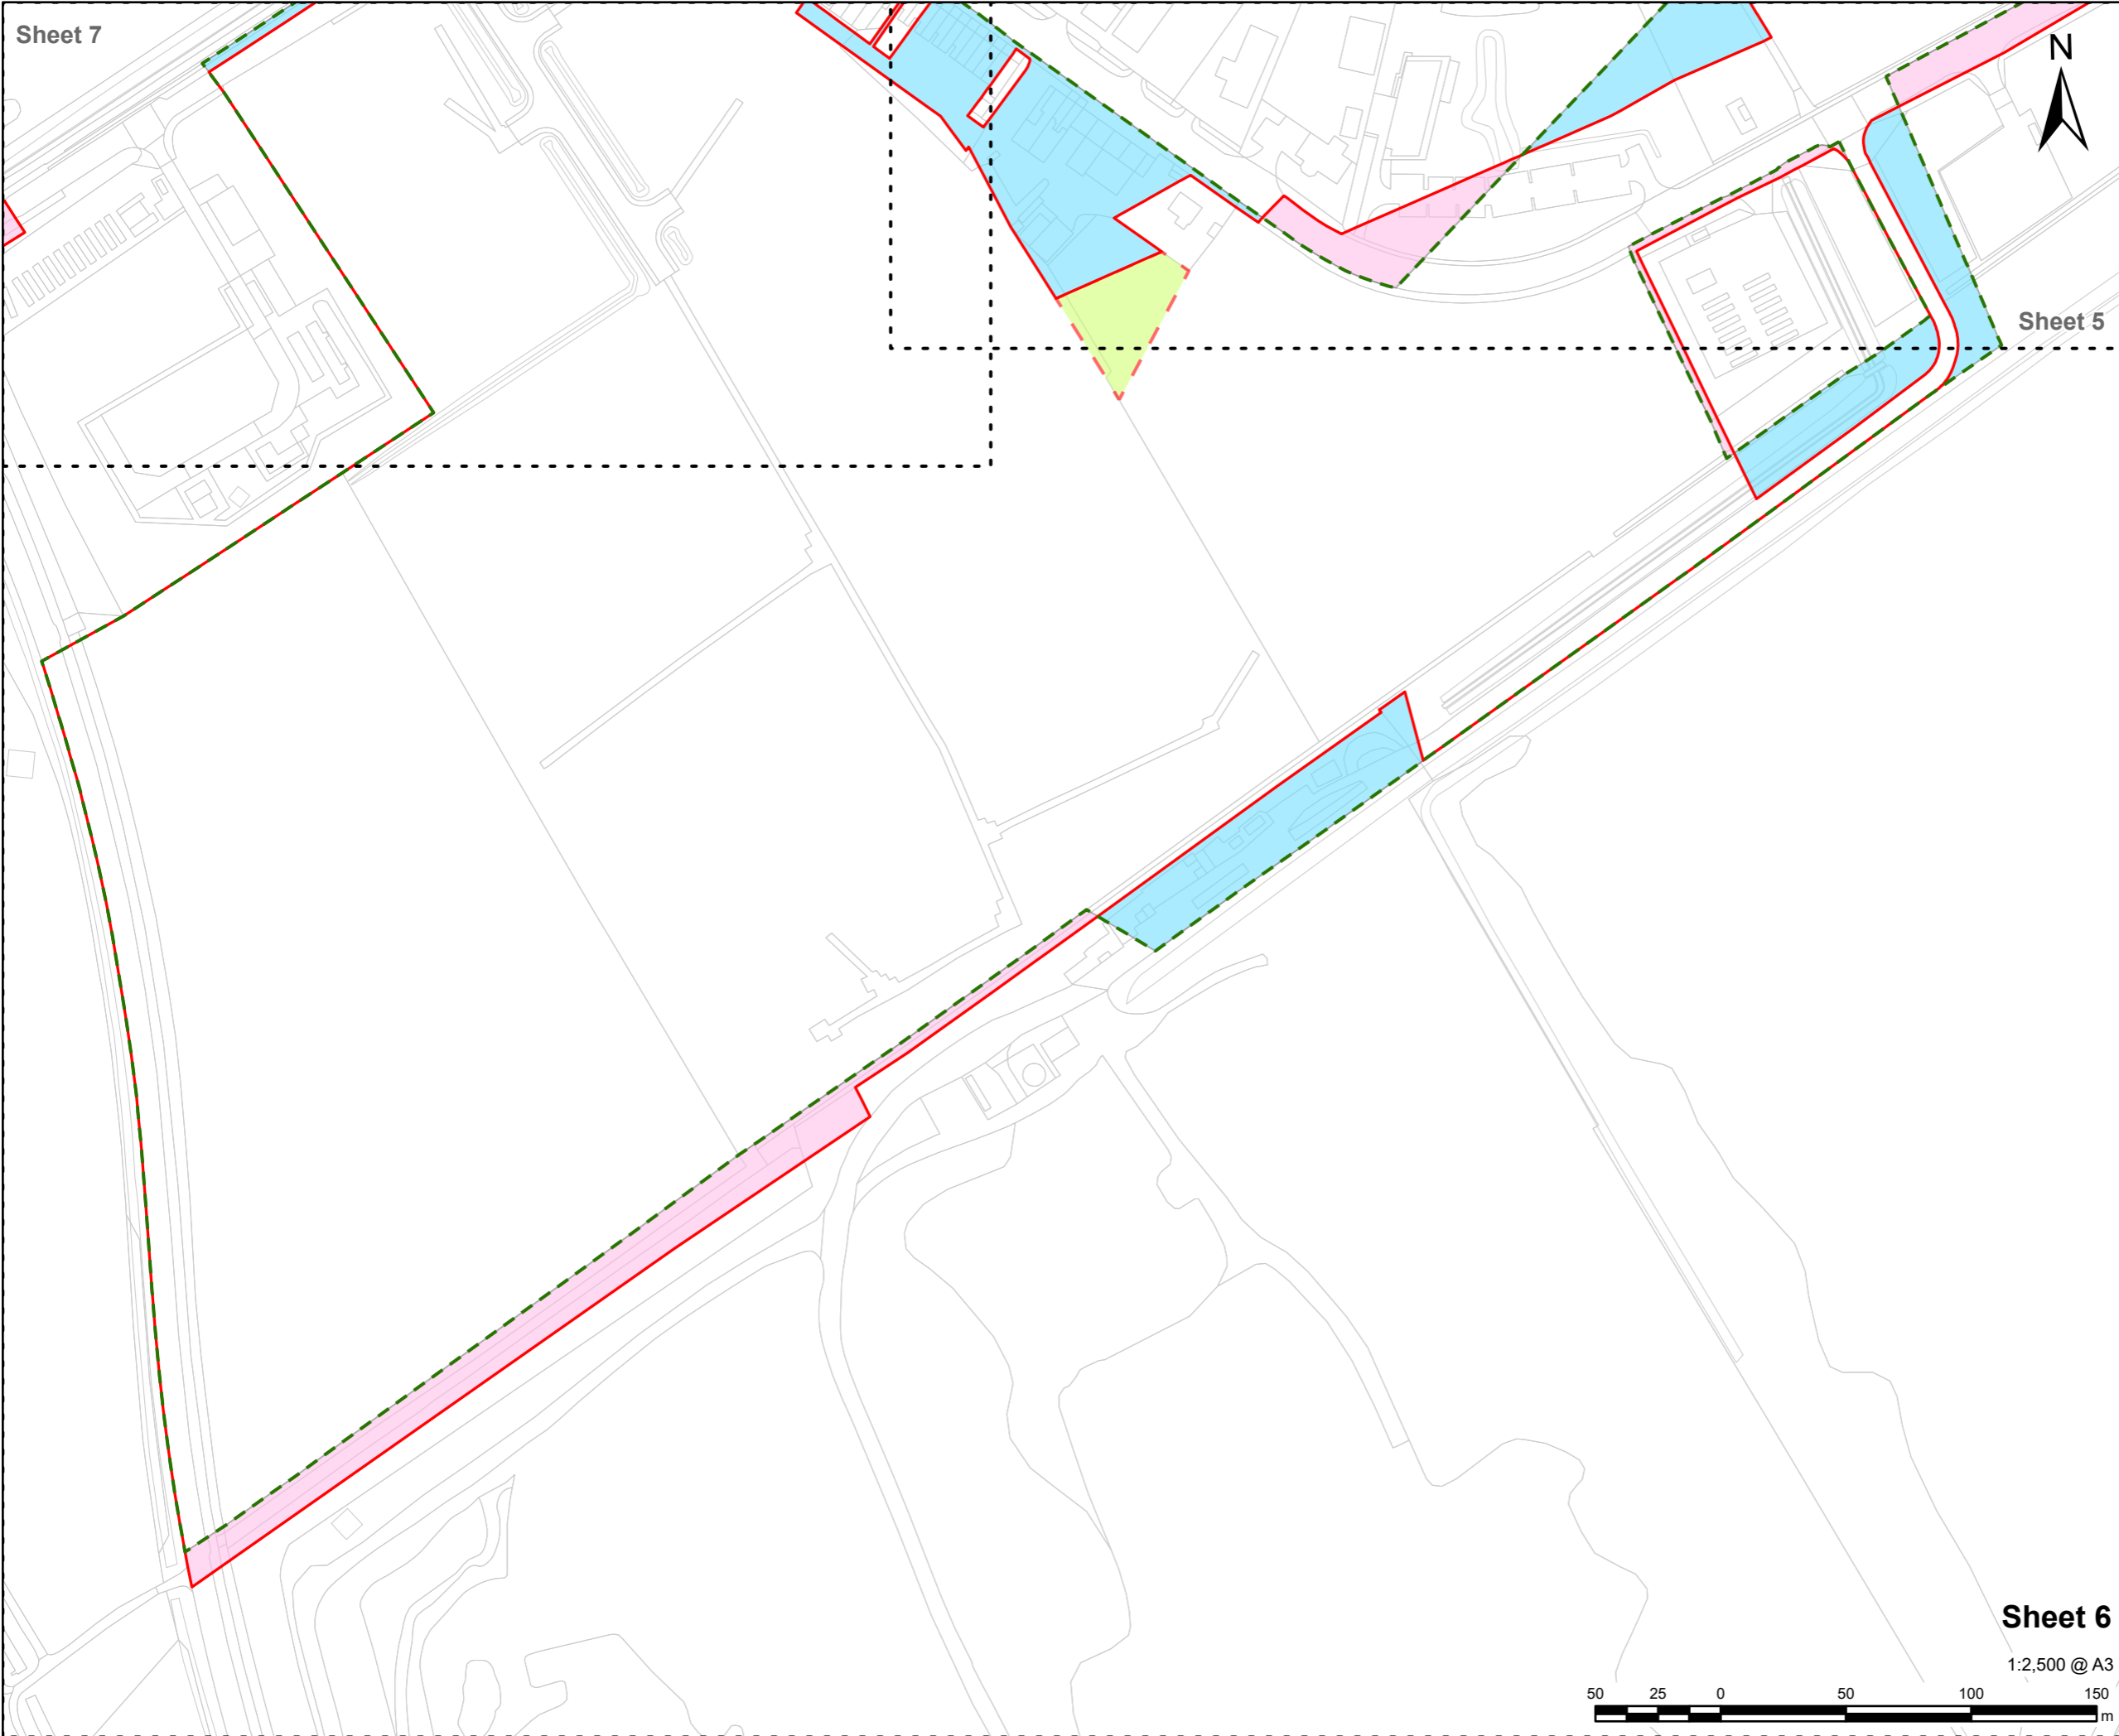


Sheet 7

Sheet 5

Sheet 6

1:2,500 @ A3

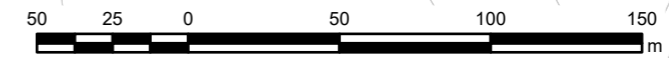

**PROJECT**

Immingham Green Energy Terminal

**CLIENT**

Associated British Ports  
Air Products (BR) Limited

**CONSULTANT**

AECOM Limited  
5th Floor  
2 City Walk  
Leeds, LS11 9AR  
www.aecom.com

**LEGEND**

- Site Boundary (Further Change Application)
- Site Boundary (Scoping)
- Expansion of Site Boundary (DCO Application)
- Reduction of Site Boundary (DCO Application)
- DCO Application Site Boundary
- Expansion of Site Boundary as a result of the Change Application

**NOTES**

Reproduced from Ordnance Survey digital map data © Crown copyright 2024. All rights reserved. Licence number 0100031673.

**ISSUE PURPOSE**

Environmental Statement (Further Change Application)

**PROJECT NUMBER**

60673509

**DEVELOPMENT CONSENT ORDER NO**

TR030008

**FIGURE TITLE**

Site Boundary Changes between EIA Scoping Report (August 2022) and the Further Change Application (June 2024)


Sheet 6 of 7

**FIGURE NUMBER**

Figure 2.4

This drawing has been prepared for the use of AECOM's client. It may not be used, modified, reproduced or relied upon by third parties, except as agreed by AECOM or as required by law. AECOM accepts no responsibility, and denies any liability whatsoever, to any party that uses or relies on this drawing without AECOM's express written consent. Do not scale this document. All measurements must be obtained from the stated dimensions.

Sheet 7

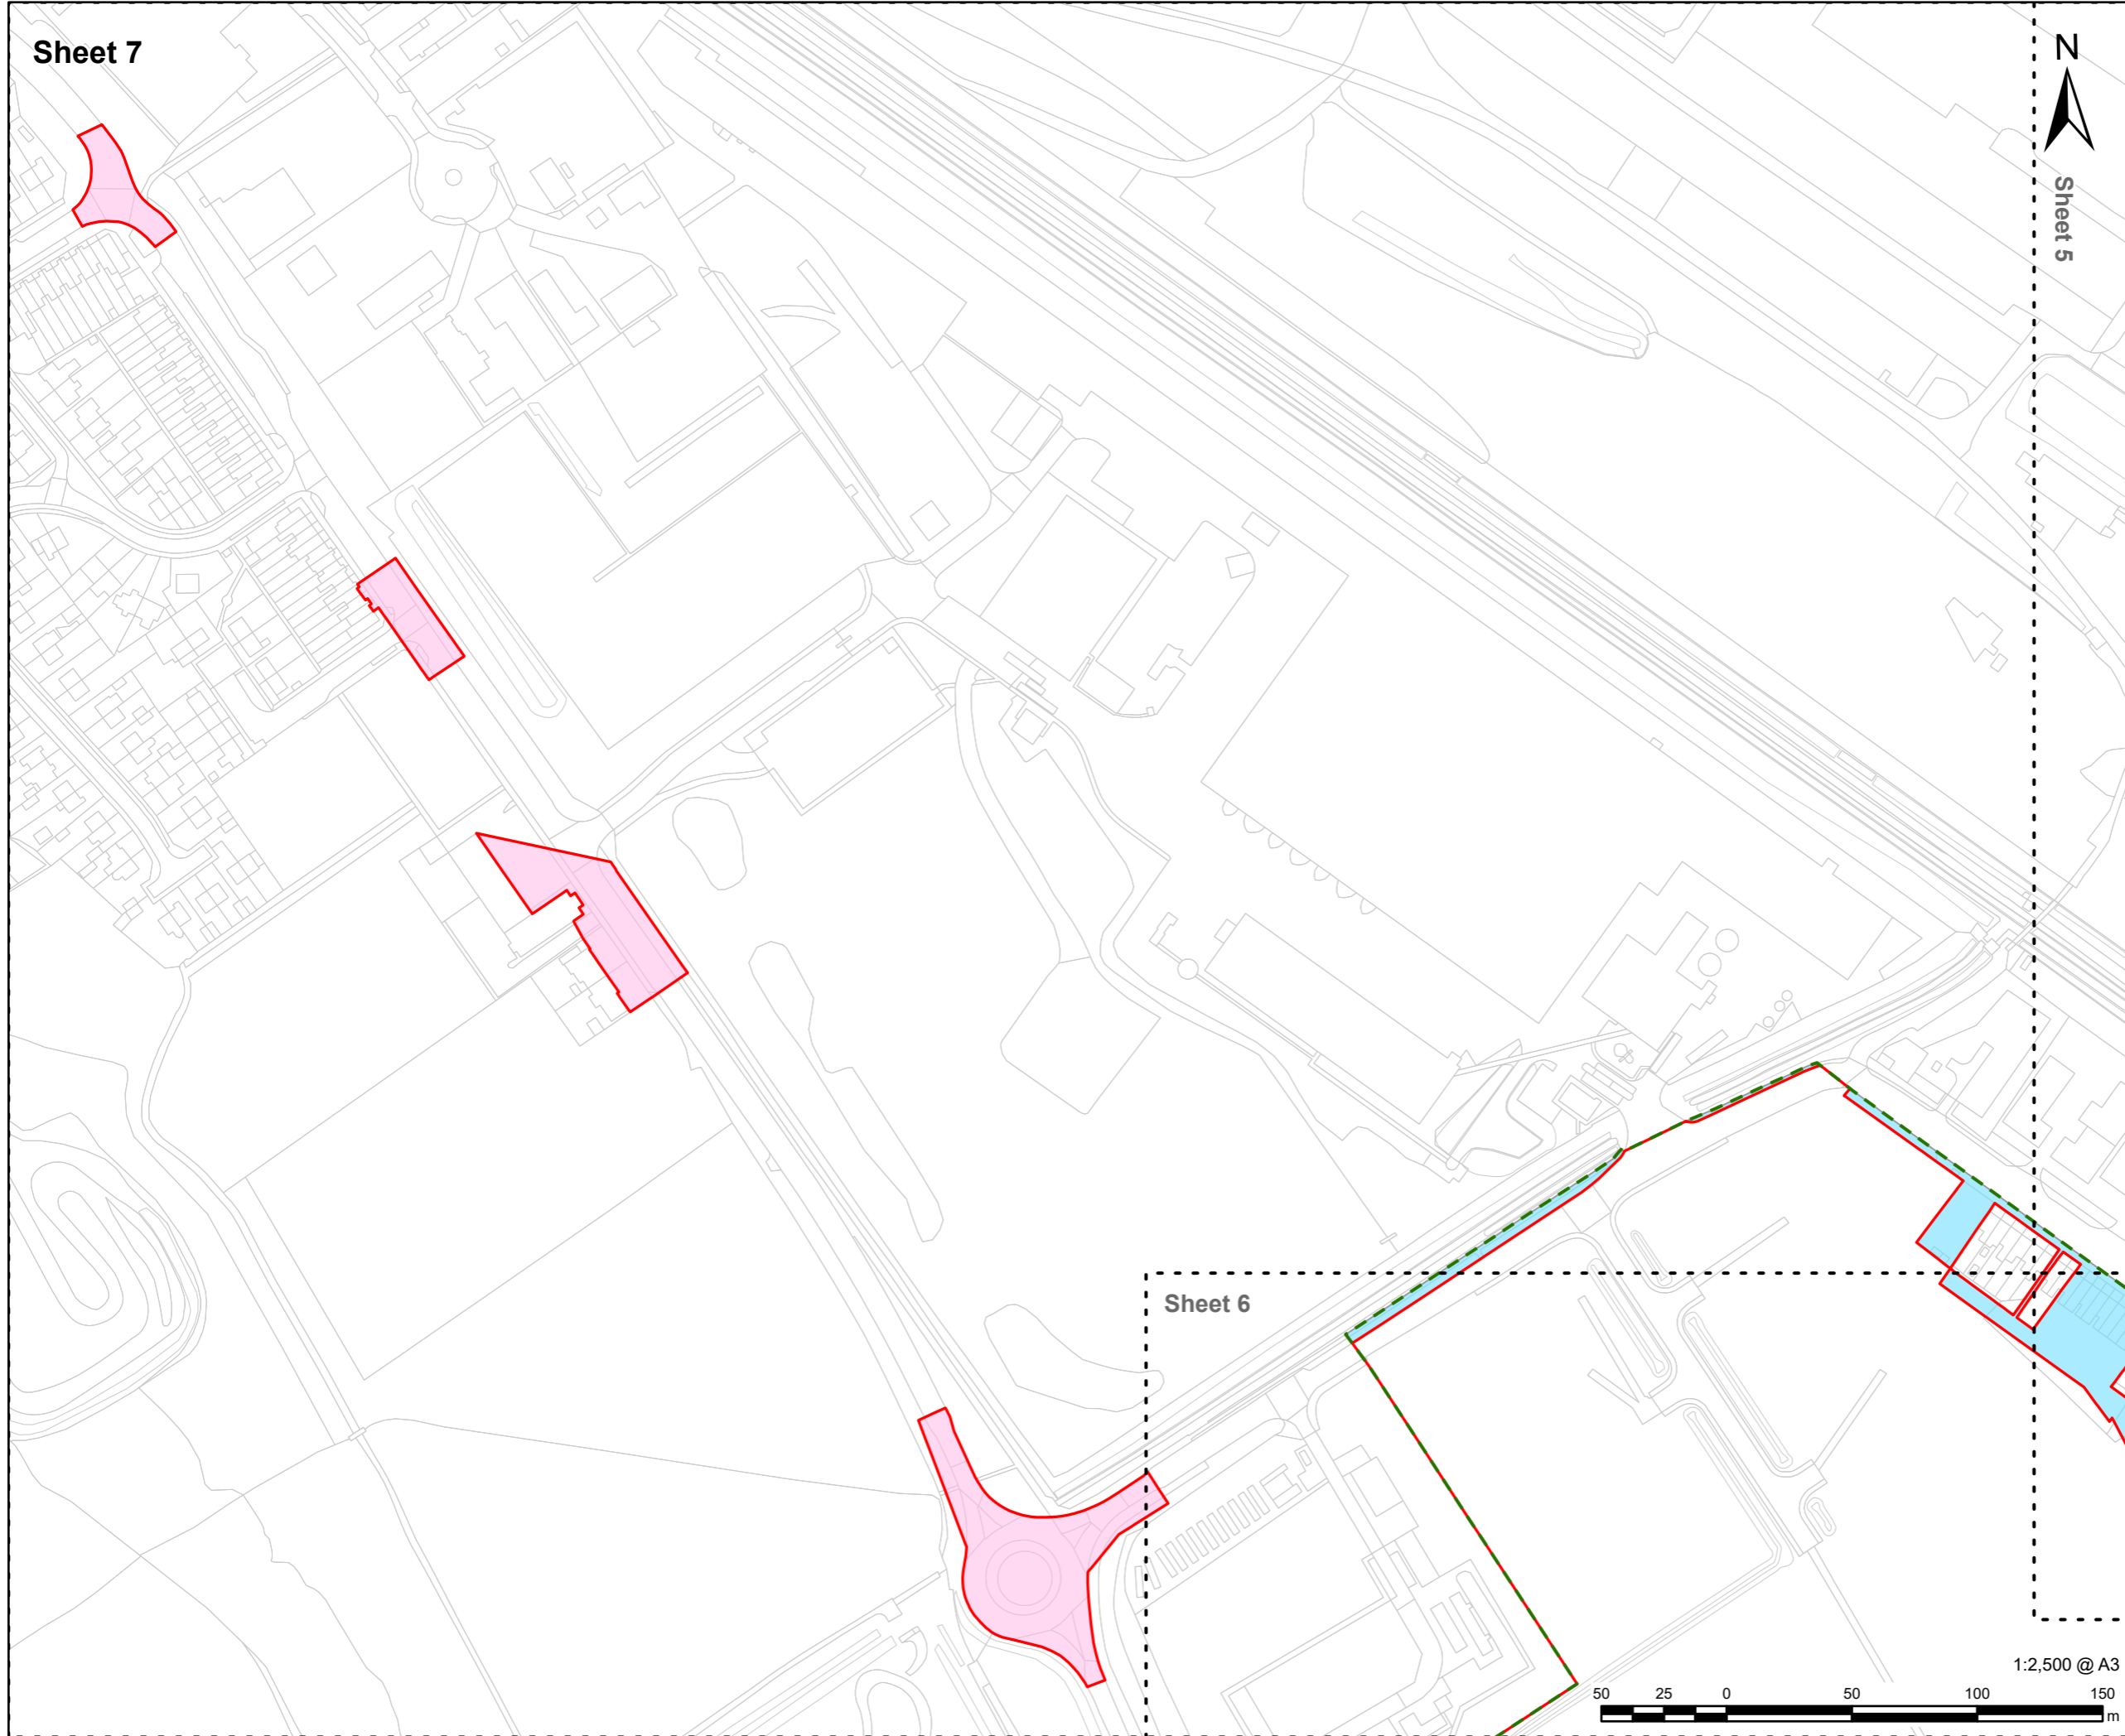

**PROJECT**  
Immingham Green Energy Terminal

**CLIENT**  
Associated British Ports  
Air Products (BR) Limited

**CONSULTANT**  
AECOM Limited  
5th Floor  
2 City Walk  
Leeds, LS11 9AR  
www.aecom.com

**LEGEND**

- Site Boundary (Further Change Application)
- Site Boundary (Scoping)
- Expansion of Site Boundary (DCO Application)
- Reduction of Site Boundary (DCO Application)

**NOTES**  
Reproduced from Ordnance Survey digital map data © Crown copyright 2024. All rights reserved. Licence number 0100031673.

**ISSUE PURPOSE**  
Environmental Statement (Further Change Application)

**PROJECT NUMBER**  
60673509

**DEVELOPMENT CONSENT ORDER NO**  
TR030008


**FIGURE TITLE**  
Site Boundary Changes between EIA Scoping Report (August 2022) and the Further Change Application (June 2024)  
Sheet 7 of 7

**FIGURE NUMBER**  
Figure 2.4

Sheet 5


Sheet 6

1:2,500 @ A3

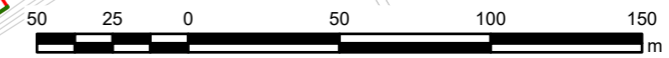

This drawing has been prepared for the use of AECOM's client. It may not be used, modified, reproduced or relied upon by third parties, except as agreed by AECOM or as required by law. AECOM accepts no responsibility, and denies any liability whatsoever, to any party that uses or relies on this drawing without AECOM's express written consent. Do not scale this document. All measurements must be obtained from the stated dimensions.



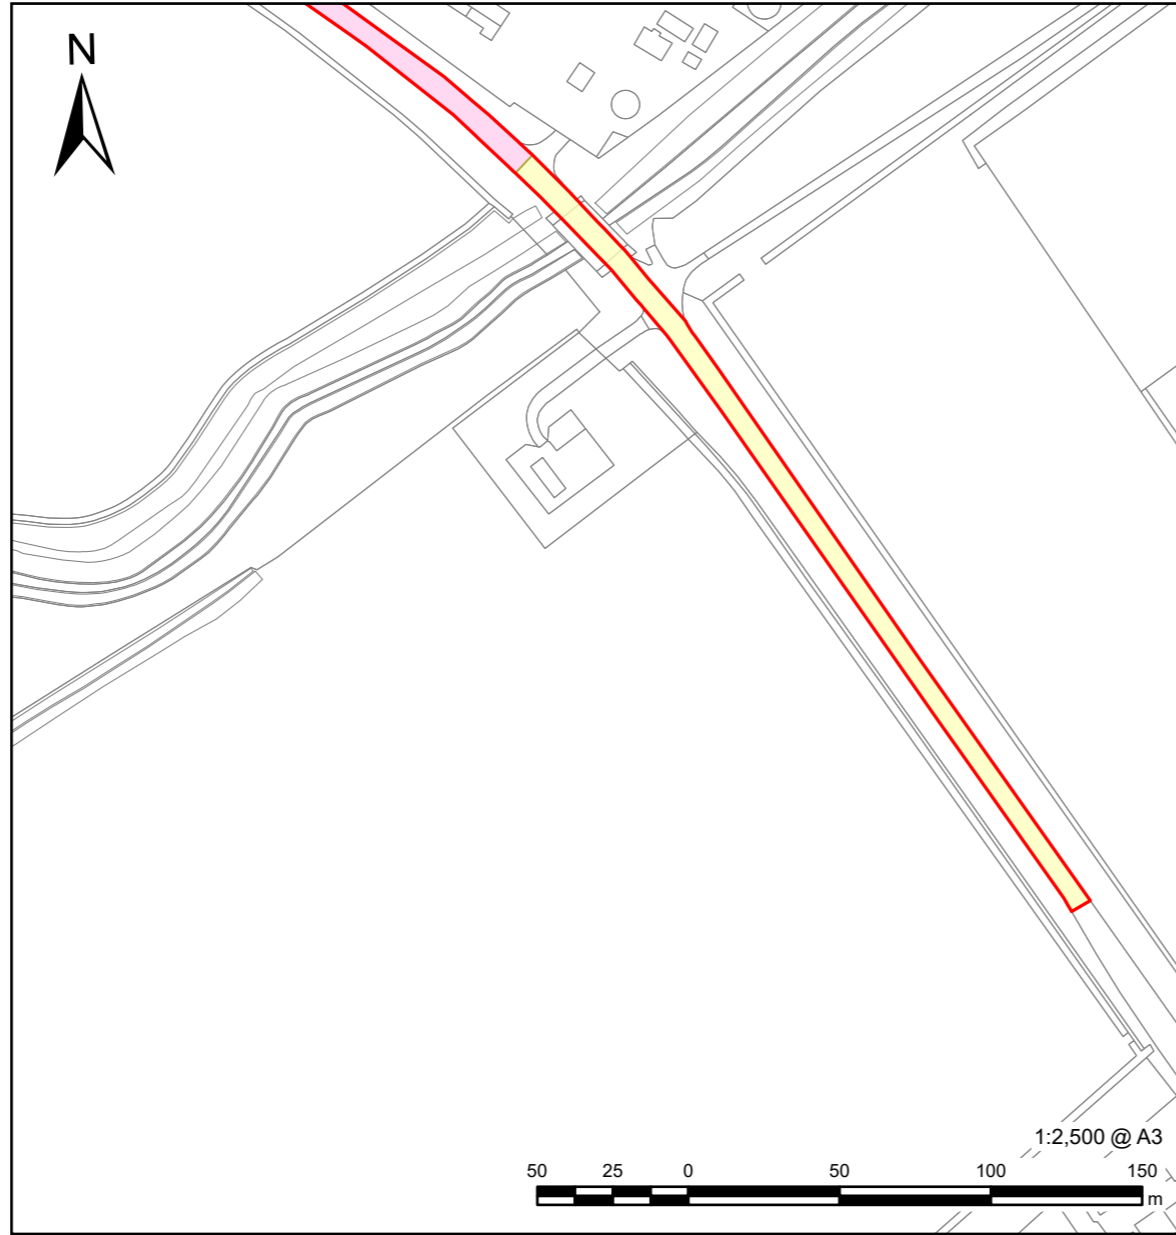

**PROJECT**

Immingham Green Energy Terminal

**CLIENT**

Associated British Ports  
Air Products (BR) Limited

**CONSULTANT**

AECOM Limited  
5th Floor  
2 City Walk  
Leeds, LS11 9AR  
www.aecom.com

**LEGEND**

- Site Boundary (Further Change Application)
- Expansion of Site Boundary (DCO Application)
- Expansion of Site Boundary (Further Change Application)

**NOTES**

Reproduced from Ordnance Survey digital map data © Crown copyright 2024. All rights reserved. Licence number 0100031673.

**ISSUE PURPOSE**

Environmental Statement (Further Change Application)

**PROJECT NUMBER**

60673509

**DEVELOPMENT CONSENT ORDER NO**

TR030008

**FIGURE TITLE**

Site Boundary Changes between EIA Scoping Report (August 2022) and the Further Change Application (June 2024)

Inset 1

**FIGURE NUMBER**

Figure 2.4

This drawing has been prepared for the use of AECOM's client. It may not be used, modified, reproduced or relied upon by third parties, except as agreed by AECOM or as required by law. AECOM accepts no responsibility, and denies any liability whatsoever, to any party that uses or relies on this drawing without AECOM's express written consent. Do not scale this document. All measurements must be obtained from the stated dimensions.