



Immingham Green Energy Terminal

TR030008

Volume 4

4.1 Location Plan

Planning Act 2008

Regulation 5(2)(m)

Infrastructure Planning (Applications: Prescribed
Forms and Procedure) Regulations 2009 (as
amended)

June 2024

Infrastructure Planning

Planning Act 2008


The Infrastructure Planning (Applications: Prescribed Forms and Procedure) Regulations 2009 (as amended)

Immingham Green Energy Terminal Development Consent Order 2023

4.1 Location Plan

Regulation Reference	APFP Regulation 5(2)(m)
Planning Inspectorate Case Reference	TR030008
Application Document Reference	TR030008/APP/4.1
Author	Associated British Ports Air Products BR

Version	Date	Status of Version
Revision 1	21 September 2023	DCO Application
Revision 2	3 May 2024	DCO Change Application
Revision 3	26 June 2024	Further Change Application

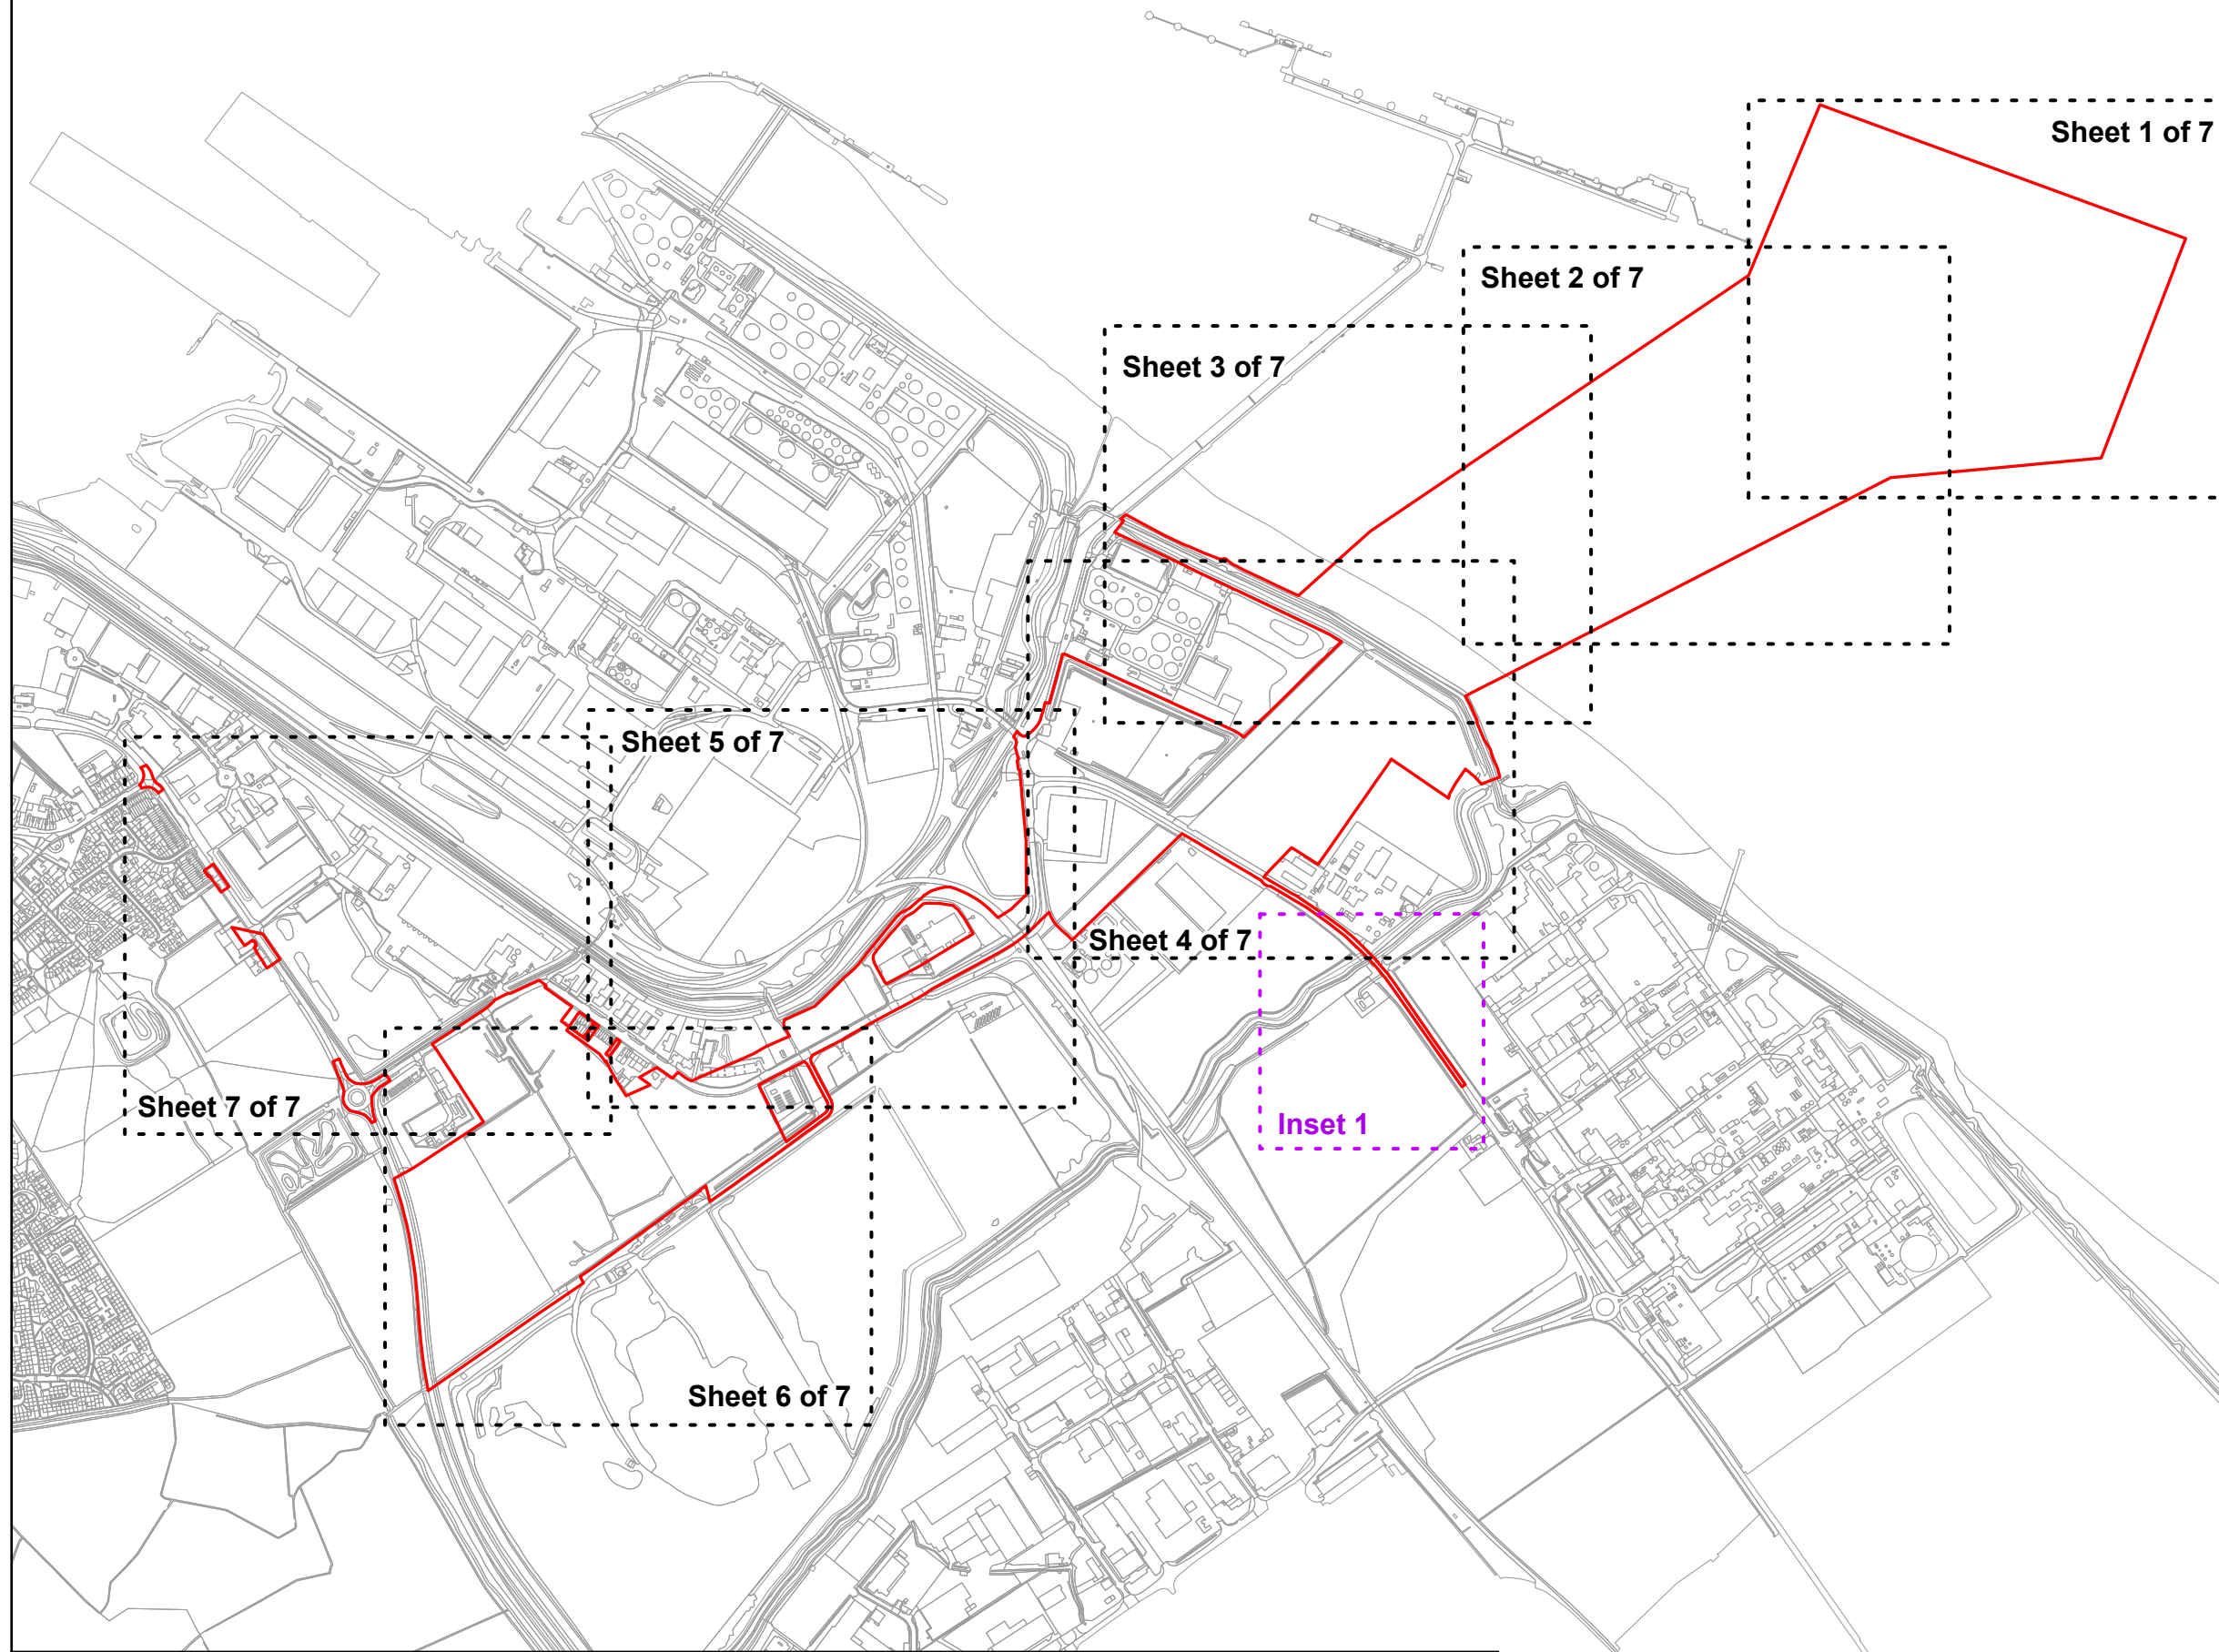

SAFETY, HEALTH AND ENVIRONMENTAL INFORMATION BOX

IT IS ASSUMED THAT ALL WORKS ON THIS DRAWING WILL BE CARRIED OUT BY A COMPETENT CONTRACTOR WORKING, WHERE APPROPRIATE, TO AN APPROPRIATE METHOD STATEMENT.
THIS DRAWING IS TO BE USED ONLY FOR THE PURPOSE OF ISSUE THAT IT WAS ISSUED FOR AND IS SUBJECT TO AMENDMENT.
EXCEPTIONAL RISKS RELATING TO THE WORKS ASSOCIATED WITH THIS DRAWING ARE IDENTIFIED BELOW.

NOTES
1. THIS DRAWING IS TO BE READ IN CONJUNCTION WITH ALL OTHER RELEVANT DOCUMENTATION.

LEGEND
 Order limits

Reproduced from Ordnance Survey digital map data © Crown copyright 2024. All rights reserved. Licence number 0100031673.

Purpose of issue
FURTHER CHANGE APPLICATION

FURTHER CHANGE APPLICATION	EB	06/06/2024	3
	AL		
CHANGE APPLICATION	EB	15/04/2024	2
	AL		
DCO APPLICATION	EB	01/09/2023	1
	AL		
REVISION DETAILS	By	Date	Suffix
	App		

Client



Project Title
**TR030008
IMMINGHAM GREEN
ENERGY TERMINAL**

Drawing Title
**LOCATION PLAN
KEY PLAN
DOC REF: 4.1**


Designed EB	Drawn EB	Checked DF	Verified HW	Approved AL	Date 06/2024
Internal Project No. 60673509		Suitability S3			
Scale @ A3 1:12,000		Volume No subdivision is applicable			

THIS DOCUMENT HAS BEEN PREPARED PURSUANT TO AND SUBJECT TO THE TERMS OF AECOM'S APPOINTMENT BY ITS CLIENT. AECOM ACCEPTS NO LIABILITY FOR ANY USE OF THIS DOCUMENT OTHER THAN BY ITS ORIGINAL CLIENT OR FOLLOWING AECOM'S EXPRESS AGREEMENT TO SUCH USE, AND ONLY FOR THE PURPOSES FOR WHICH IT WAS PREPARED AND PROVIDED.

AECOM
One Trinity Gardens
Quayside
Newcastle Upon Tyne
Tel: +44 (0) 191 224 6500
www.aecom.com



Drawing Number 60673509-ACM-GEN-ZZ-DR-TP-0000 Infrastructure Planning (Applications: Prescribed Forms and Procedure) Regulations 2009 REGULATION 5(2)(c)	Rev 3
---	----------

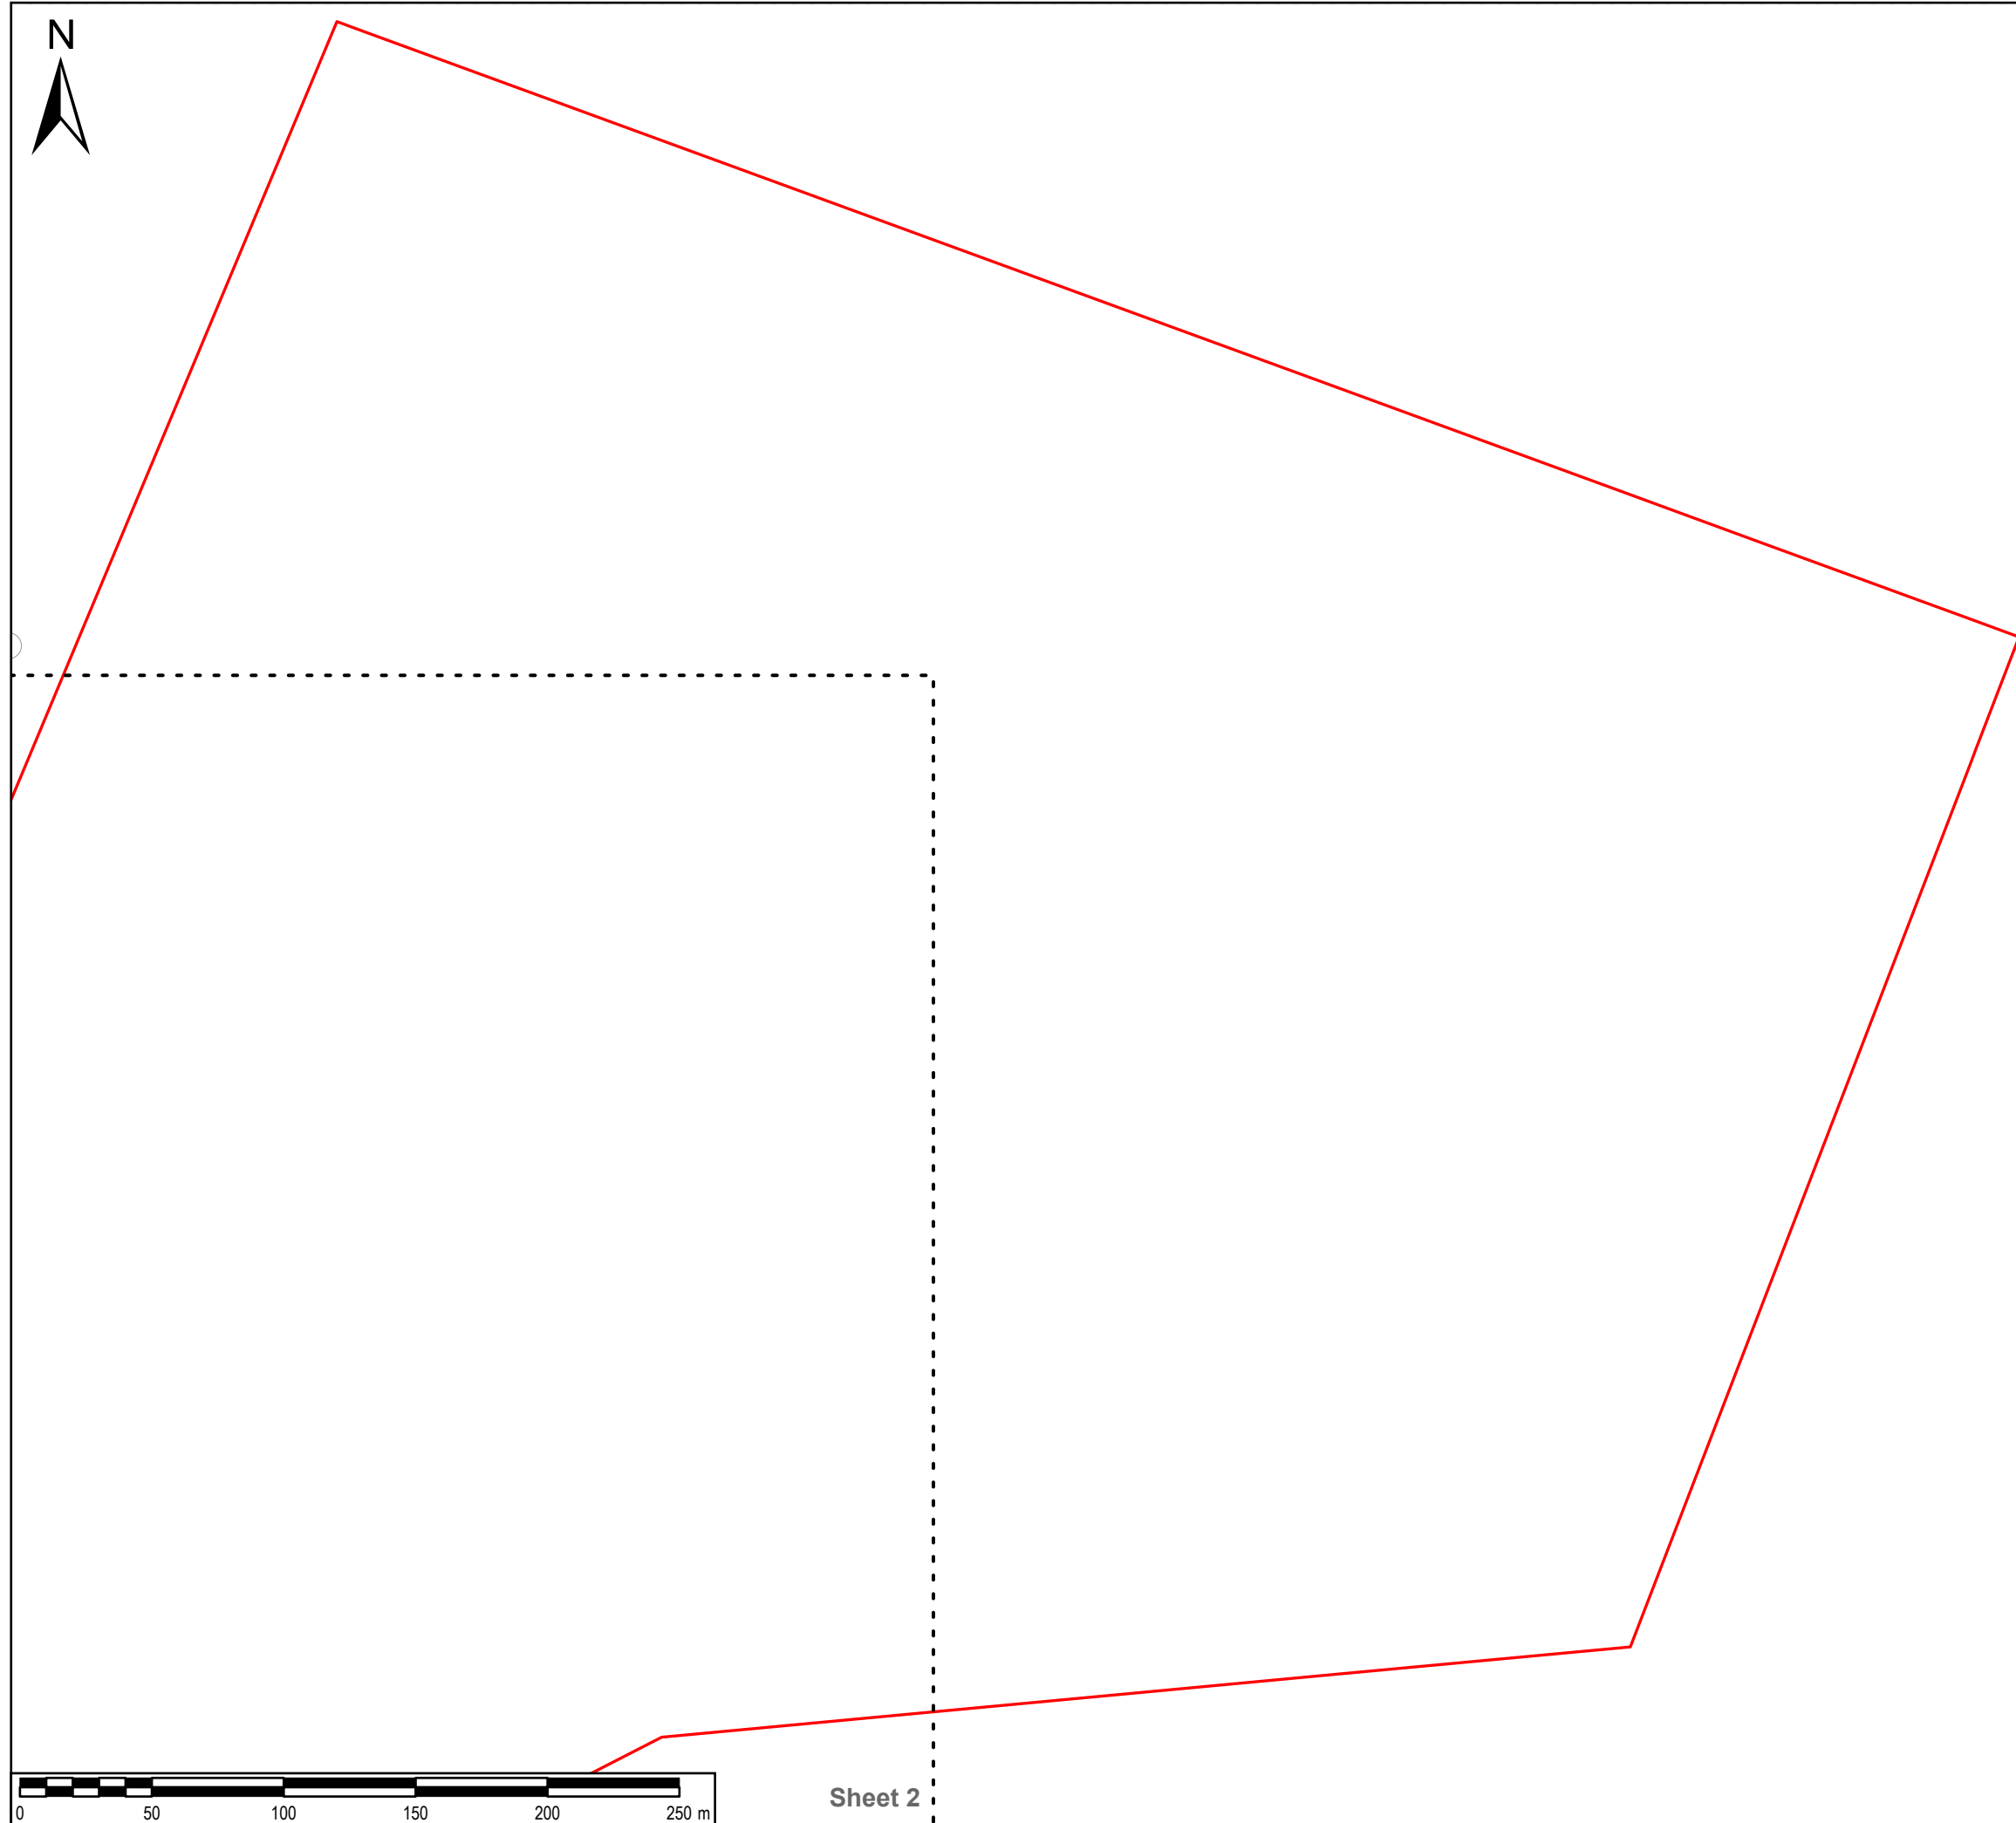

SAFETY, HEALTH AND ENVIRONMENTAL INFORMATION BOX

IT IS ASSUMED THAT ALL WORKS ON THIS DRAWING WILL BE CARRIED OUT BY A COMPETENT CONTRACTOR WORKING, WHERE APPROPRIATE, TO AN APPROPRIATE METHOD STATEMENT.
THIS DRAWING IS TO BE USED ONLY FOR THE PURPOSE OF ISSUE THAT IT WAS ISSUED FOR AND IS SUBJECT TO AMENDMENT.
EXCEPTIONAL RISKS RELATING TO THE WORKS ASSOCIATED WITH THIS DRAWING ARE IDENTIFIED BELOW.

NOTES
1. THIS DRAWING IS TO BE READ IN CONJUNCTION WITH ALL OTHER RELEVANT DOCUMENTATION.

LEGEND
 Order limits

Reproduced from Ordnance Survey digital map data © Crown copyright 2024. All rights reserved. Licence number 0100031673.

Purpose of issue
FURTHER CHANGE APPLICATION

FURTHER CHANGE APPLICATION	EB	06/06/2024	3
	AL		
CHANGE APPLICATION	EB	15/04/2024	2
	AL		
DCO APPLICATION	EB	01/09/2023	1
	AL		
REVISION DETAILS	By	Date	Suffix
	App		



Client
**TR030008
IMMINGHAM GREEN
ENERGY TERMINAL**

Project Title
**LOCATION PLAN
SHEET 1 OF 7
DOC REF: 4.1**

Designed	Drawn	Checked	Verified	Approved	Date
EB	EB	DF	HW	AL	06/2024

Internal Project No.
60673509

Suitability
S3

Scale @ A3
1:2,500

Volume
No subdivision is applicable

THIS DOCUMENT HAS BEEN PREPARED PURSUANT TO AND SUBJECT TO THE TERMS OF AECOM'S APPOINTMENT BY ITS CLIENT. AECOM ACCEPTS NO LIABILITY FOR ANY USE OF THIS DOCUMENT OTHER THAN BY ITS ORIGINAL CLIENT OR FOLLOWING AECOM'S EXPRESS AGREEMENT TO SUCH USE, AND ONLY FOR THE PURPOSES FOR WHICH IT WAS PREPARED AND PROVIDED.

AECOM
One Trinity Gardens
Quayside
Newcastle Upon Tyne
Tel: +44 (0) 191 224 6500
www.aecom.com

AECOM

Drawing Number
60673509-ACM-GEN-ZZ-DR-TP-0001
Infrastructure Planning (Applications: Prescribed Forms and Procedure)
Regulations: 2009

Rev
3

REGULATION 5(2)(c)



Sheet 1

SAFETY, HEALTH AND ENVIRONMENTAL INFORMATION BOX

IT IS ASSUMED THAT ALL WORKS ON THIS DRAWING WILL BE CARRIED OUT BY A COMPETENT CONTRACTOR WORKING WHERE APPROPRIATE, TO AN APPROPRIATE METHOD STATEMENT.

THIS DRAWING IS TO BE USED ONLY FOR THE PURPOSE OF ISSUE THAT IT WAS ISSUED FOR AND IS SUBJECT TO AMENDMENT.

EXCEPTIONAL RISKS RELATING TO THE WORKS ASSOCIATED WITH THIS DRAWING ARE IDENTIFIED BELOW.

NOTES

- 1. THIS DRAWING IS TO BE READ IN CONJUNCTION WITH ALL OTHER RELEVANT DOCUMENTATION.

LEGEND

 Order limits

Reproduced from Ordnance Survey digital map data © Crown copyright 2024. All rights reserved. Licence number 0100031673.

Purpose of issue

FURTHER CHANGE APPLICATION

FURTHER CHANGE APPLICATION	EB	06/06/2024	3
	AL		
CHANGE APPLICATION	EB	15/04/2024	2
	AL		
DCO APPLICATION	EB	01/09/2023	1
	AL		
REVISION DETAILS	By	Date	Suffix
	App		

Client



Project Title

TR030008
IMMINGHAM GREEN
ENERGY TERMINAL

Drawing Title

LOCATION PLAN
SHEET 2 OF 7
DOC REF: 4.1

Designed	Drawn	Checked	Verified	Approved	Date
EB	EB	DF	HW	AL	06/2024

Internal Project No. 60673509	Suitability S3
----------------------------------	-------------------

Scale @ A3 1:2,500	Volume No subdivision is applicable
-----------------------	--

THIS DOCUMENT HAS BEEN PREPARED PURSUANT TO AND SUBJECT TO THE TERMS OF AECOM'S APPOINTMENT BY ITS CLIENT. AECOM ACCEPTS NO LIABILITY FOR ANY USE OF THIS DOCUMENT OTHER THAN BY ITS ORIGINAL CLIENT OR FOLLOWING AECOM'S EXPRESS AGREEMENT TO SUCH USE, AND ONLY FOR THE PURPOSES FOR WHICH IT WAS PREPARED AND PROVIDED.

AECOM
One Trinity Gardens
Quayside
Newcastle Upon Tyne
Tel: +44 (0) 191 224 6500
www.aecom.com



Drawing Number 60673509-ACM-GEN-ZZ-DR-TP-0002 Infrastructure Planning (Applications: Prescribed Forms and Procedure) Regulations 2009 REGULATION 5(2)(c)	Rev 3
--	----------

Sheet 3

Sheet 4



Sheet 2



Sheet 3

Sheet 2

SAFETY, HEALTH AND ENVIRONMENTAL INFORMATION BOX

IT IS ASSUMED THAT ALL WORKS ON THIS DRAWING WILL BE CARRIED OUT BY A COMPETENT CONTRACTOR WORKING, WHERE APPROPRIATE, TO AN APPROPRIATE METHOD STATEMENT.
THIS DRAWING IS TO BE USED ONLY FOR THE PURPOSE OF ISSUE THAT IT WAS ISSUED FOR AND IS SUBJECT TO AMENDMENT.
EXCEPTIONAL RISKS RELATING TO THE WORKS ASSOCIATED WITH THIS DRAWING ARE IDENTIFIED BELOW.

NOTES
1. THIS DRAWING IS TO BE READ IN CONJUNCTION WITH ALL OTHER RELEVANT DOCUMENTATION.

LEGEND
Order limits

Reproduced from Ordnance Survey digital map data © Crown copyright 2024. All rights reserved. Licence number 0100031673.

Purpose of issue
FURTHER CHANGE APPLICATION

FURTHER CHANGE APPLICATION	EB	06/06/2024	3
	AL		
CHANGE APPLICATION	EB	15/04/2024	2
	AL		
DCO APPLICATION	EB	01/09/2023	1
	AL		
REVISION DETAILS	By	Date	Suffix
	App		

Client

Project Title
**TR030008
IMMINGHAM GREEN
ENERGY TERMINAL**


Drawing Title
**LOCATION PLAN
SHEET 3 OF 7
DOC REF: 4.1**

Designed EB	Drawn EB	Checked DF	Verified HW	Approved AL	Date 06/2024
Internal Project No. 60673509			Suitability S3		
Scale @ A3 1:2,500			Volume No subdivision is applicable		

THIS DOCUMENT HAS BEEN PREPARED PURSUANT TO AND SUBJECT TO THE TERMS OF AECOM'S APPOINTMENT BY ITS CLIENT. AECOM ACCEPTS NO LIABILITY FOR ANY USE OF THIS DOCUMENT OTHER THAN BY ITS ORIGINAL CLIENT OR FOLLOWING AECOM'S EXPRESS AGREEMENT TO SUCH USE, AND ONLY FOR THE PURPOSES FOR WHICH IT WAS PREPARED AND PROVIDED.


AECOM
One Trinity Gardens
Quayside
Newcastle Upon Tyne
Tel: +44 (0) 191 224 6500
www.aecom.com

Drawing Number 60673509-ACM-GEN-ZZ-DR-TP-0003 Infrastructure Planning (Applications: Prescribed Forms and Procedure) Regulations 2009	Rev 3
---	----------

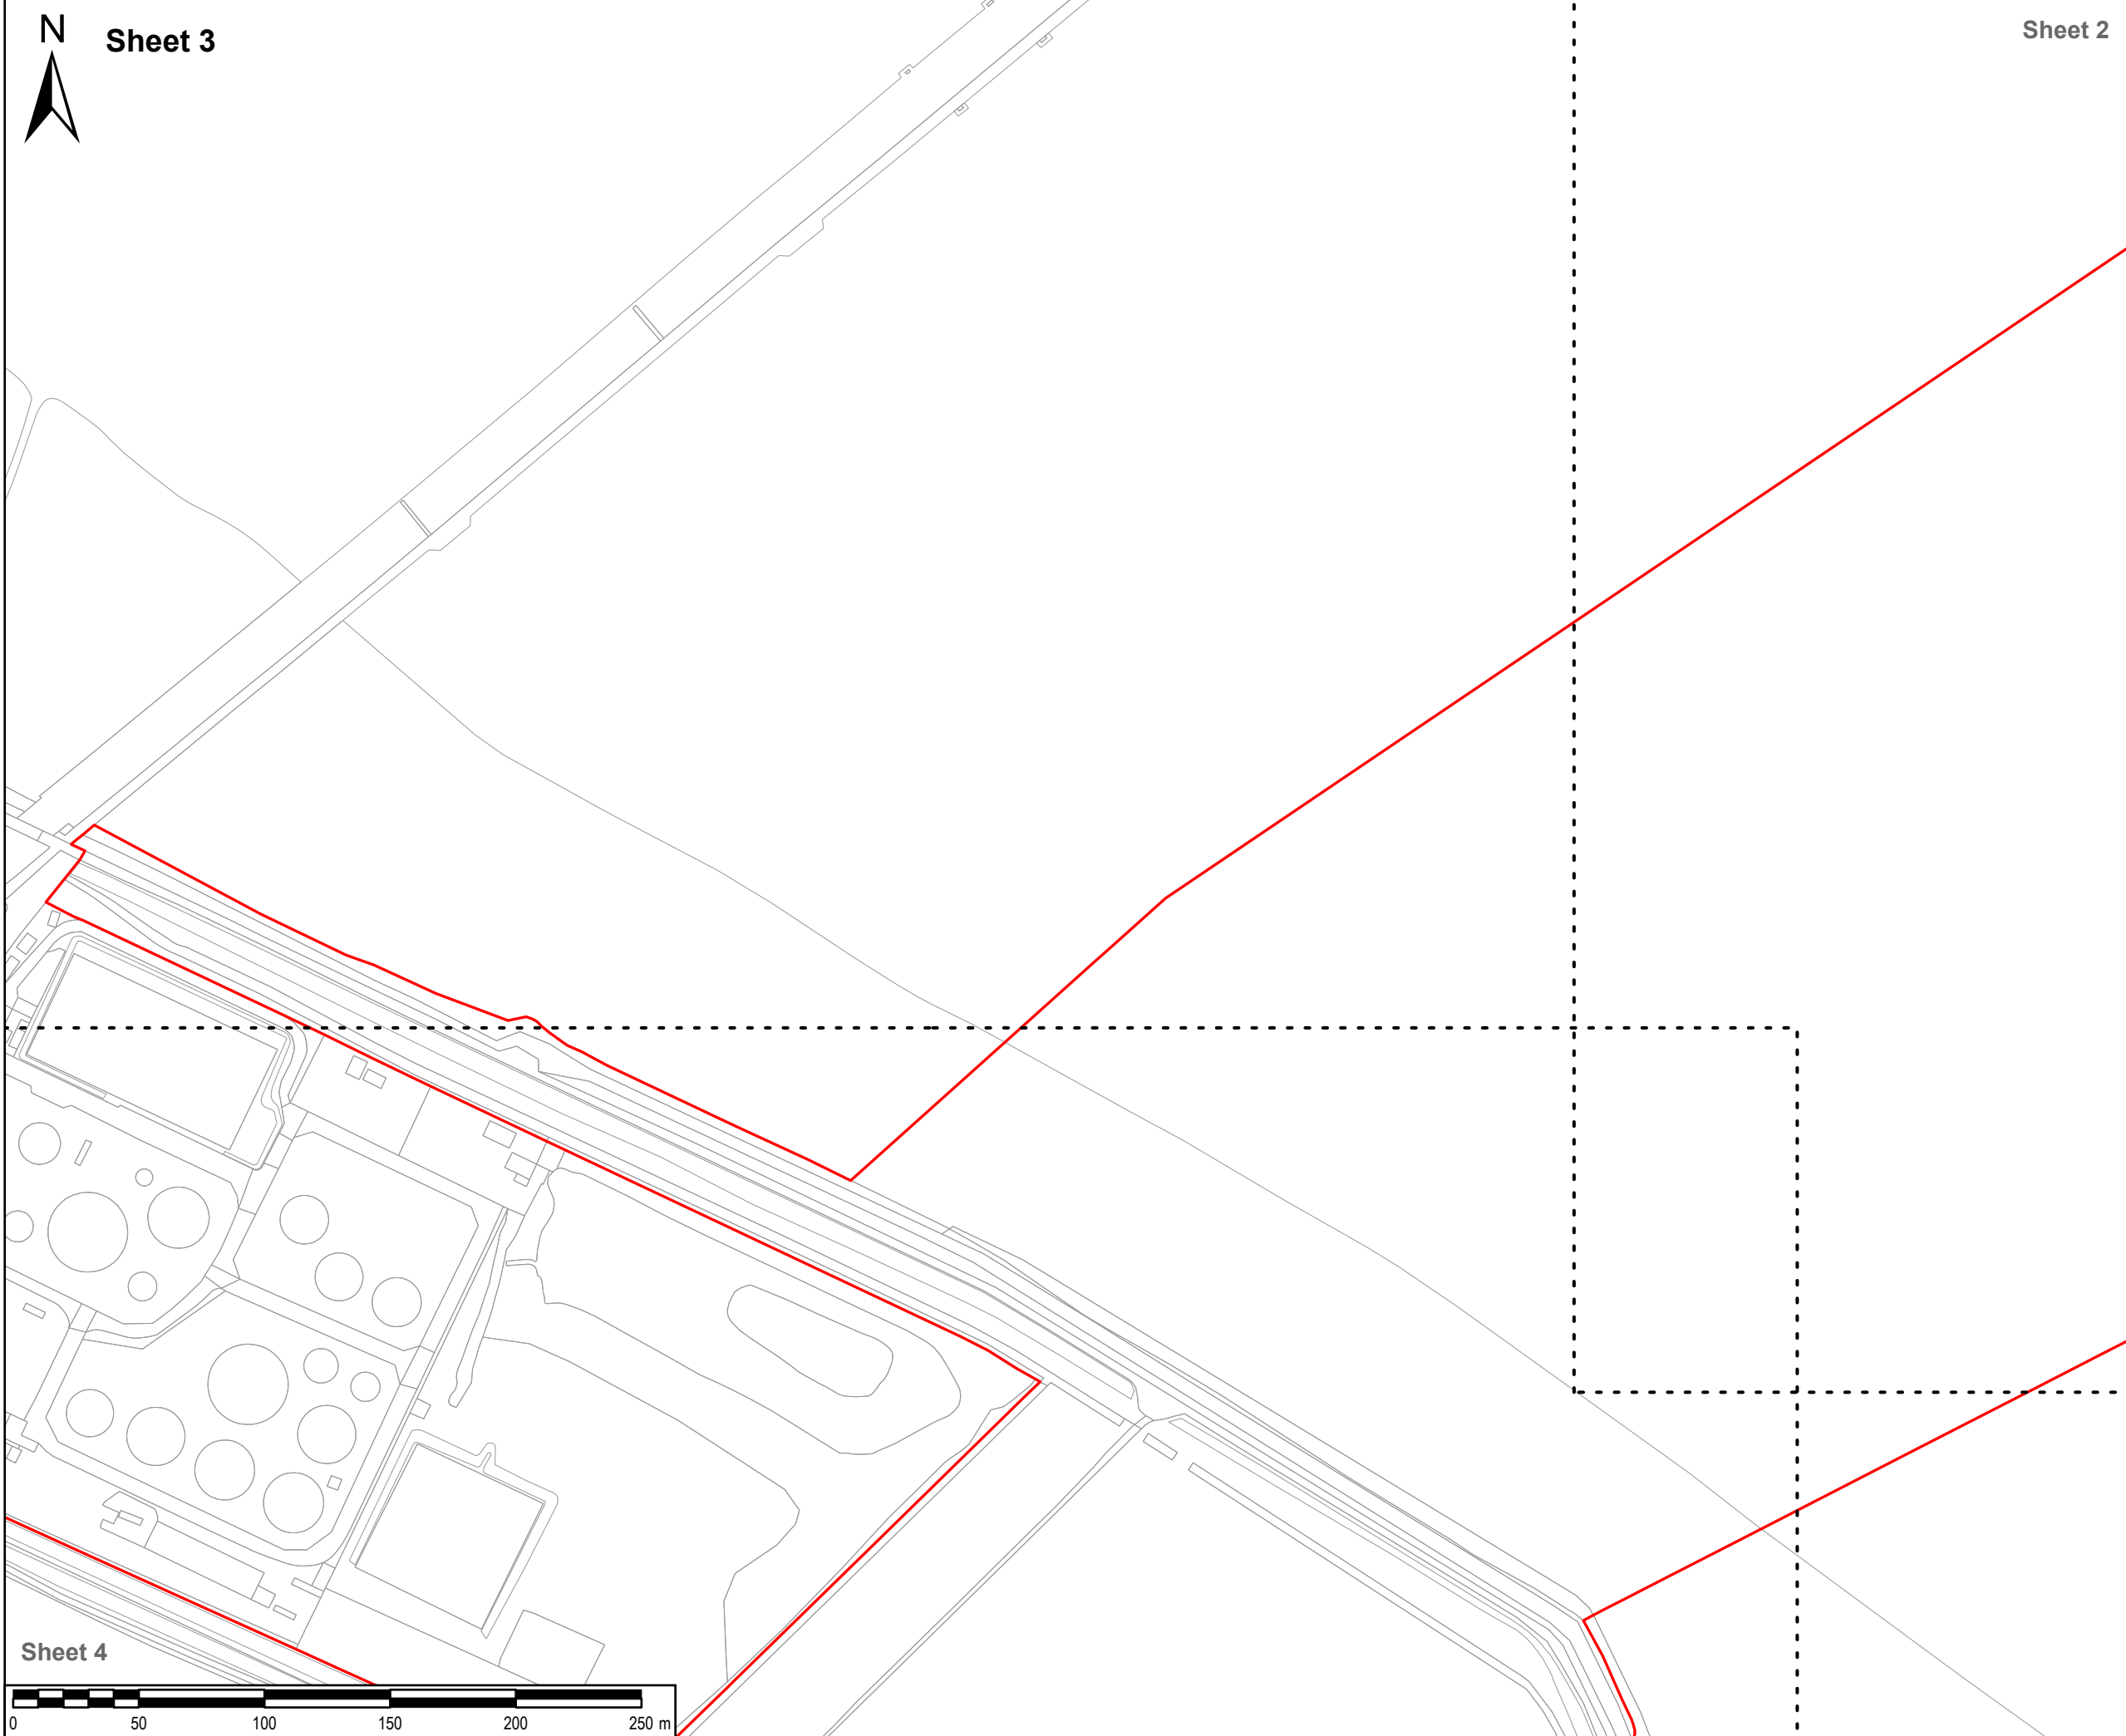

Sheet 4



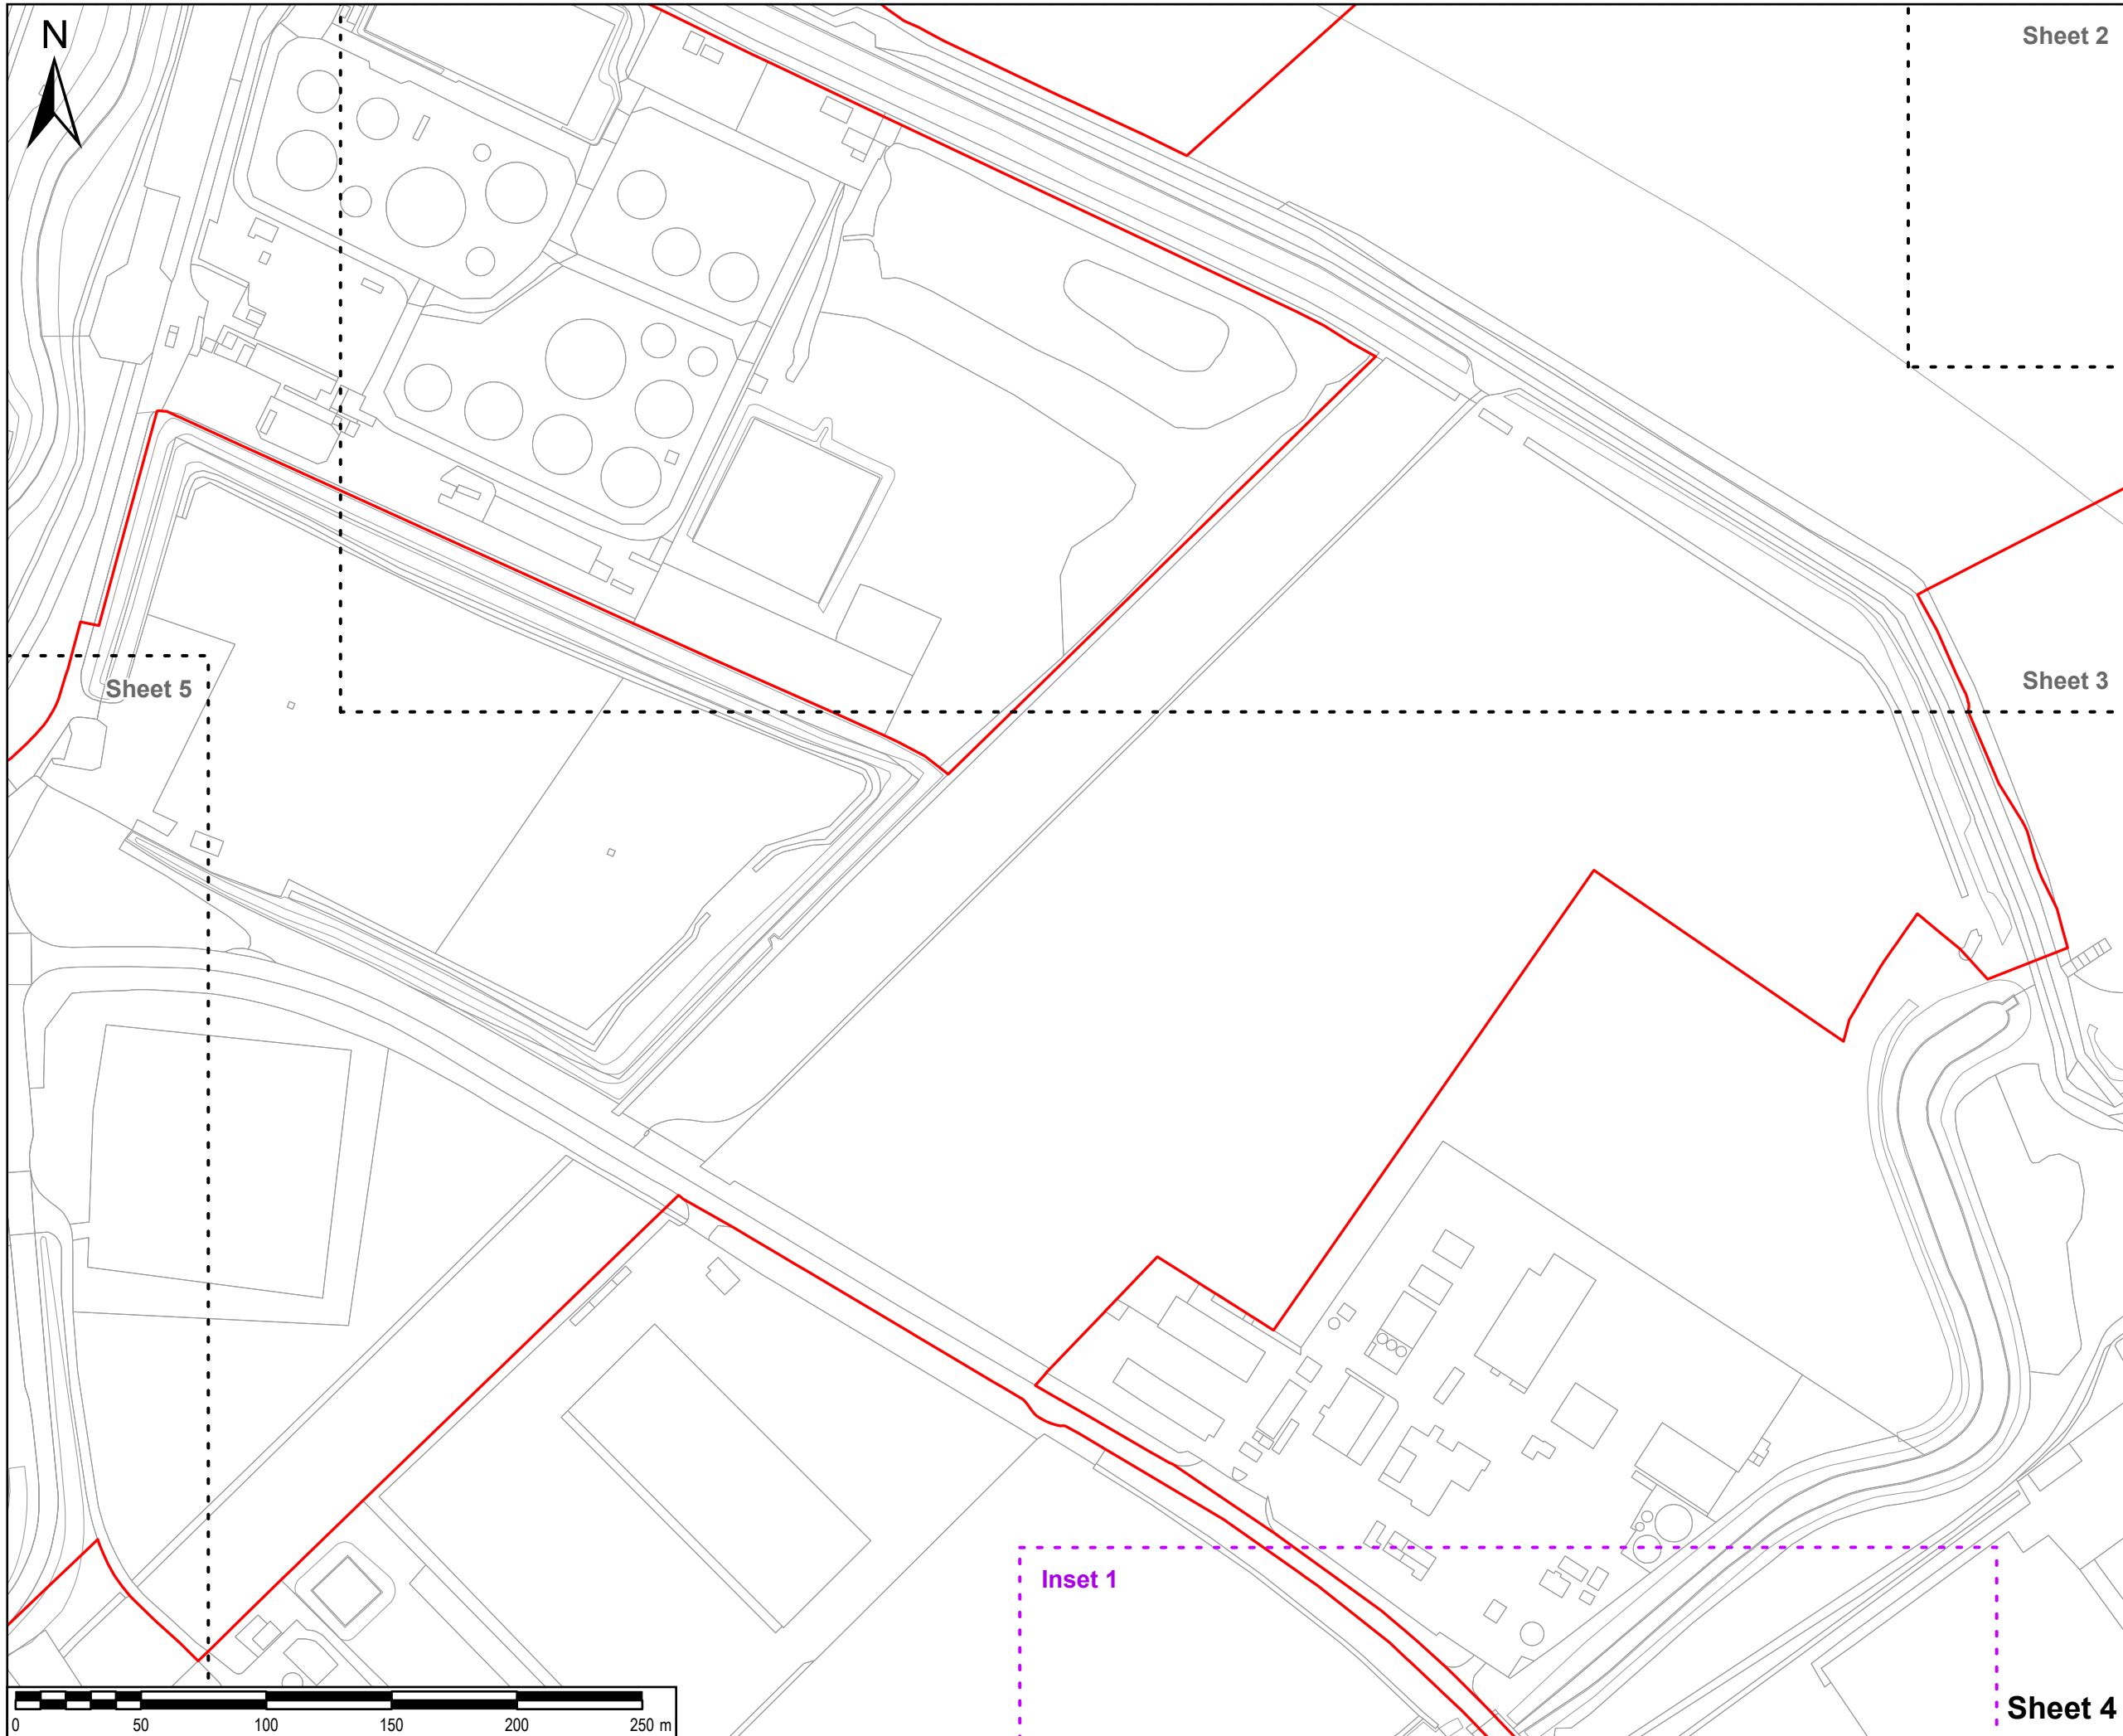

Sheet 2

Sheet 3

Sheet 5

Inset 1

Sheet 4

SAFETY, HEALTH AND ENVIRONMENTAL INFORMATION BOX

IT IS ASSUMED THAT ALL WORKS ON THIS DRAWING WILL BE CARRIED OUT BY A COMPETENT CONTRACTOR WORKING, WHERE APPROPRIATE, TO AN APPROPRIATE METHOD STATEMENT.
THIS DRAWING IS TO BE USED ONLY FOR THE PURPOSE OF ISSUE THAT IT WAS ISSUED FOR AND IS SUBJECT TO AMENDMENT.
EXCEPTIONAL RISKS RELATING TO THE WORKS ASSOCIATED WITH THIS DRAWING ARE IDENTIFIED BELOW.

NOTES
1. THIS DRAWING IS TO BE READ IN CONJUNCTION WITH ALL OTHER RELEVANT DOCUMENTATION.

LEGEND
 Order limits

Reproduced from Ordnance Survey digital map data © Crown copyright 2024. All rights reserved. Licence number 0100031673.

Purpose of issue
FURTHER CHANGE APPLICATION

FURTHER CHANGE APPLICATION	EB	AL	06/06/2024	3
CHANGE APPLICATION	EB	AL	15/04/2024	2
DCO APPLICATION	EB	AL	01/09/2023	1
REVISION DETAILS	By	Date	App	Suffix

Client




Project Title
**TR030008
 IMMINGHAM GREEN
 ENERGY TERMINAL**

Drawing Title
**LOCATION PLAN
 SHEET 4 OF 7
 DOC REF: 4.1**

Designed	Drawn	Checked	Verified	Approved	Date
EB	EB	DF	HW	AL	06/2024
Internal Project No. 60673509		Suitability S3			
Scale @ A3 1:2,500		Volume No subdivision is applicable			


THIS DOCUMENT HAS BEEN PREPARED PURSUANT TO AND SUBJECT TO THE TERMS OF AECOM'S APPOINTMENT BY ITS CLIENT. AECOM ACCEPTS NO LIABILITY FOR ANY USE OF THIS DOCUMENT OTHER THAN BY ITS ORIGINAL CLIENT OR FOLLOWING AECOM'S EXPRESS AGREEMENT TO SUCH USE, AND ONLY FOR THE PURPOSES FOR WHICH IT WAS PREPARED AND PROVIDED.



AECOM
 One Trinity Gardens
 Quayside
 Newcastle Upon Tyne
 Tel: +44 (0) 191 224 6500
 www.aecom.com

Drawing Number 60673509-ACM-GEN-ZZ-DR-TP-0004 Infrastructure Planning (Applications: Prescribed Forms and Procedure) Regulations 2009	Rev 3
---	----------



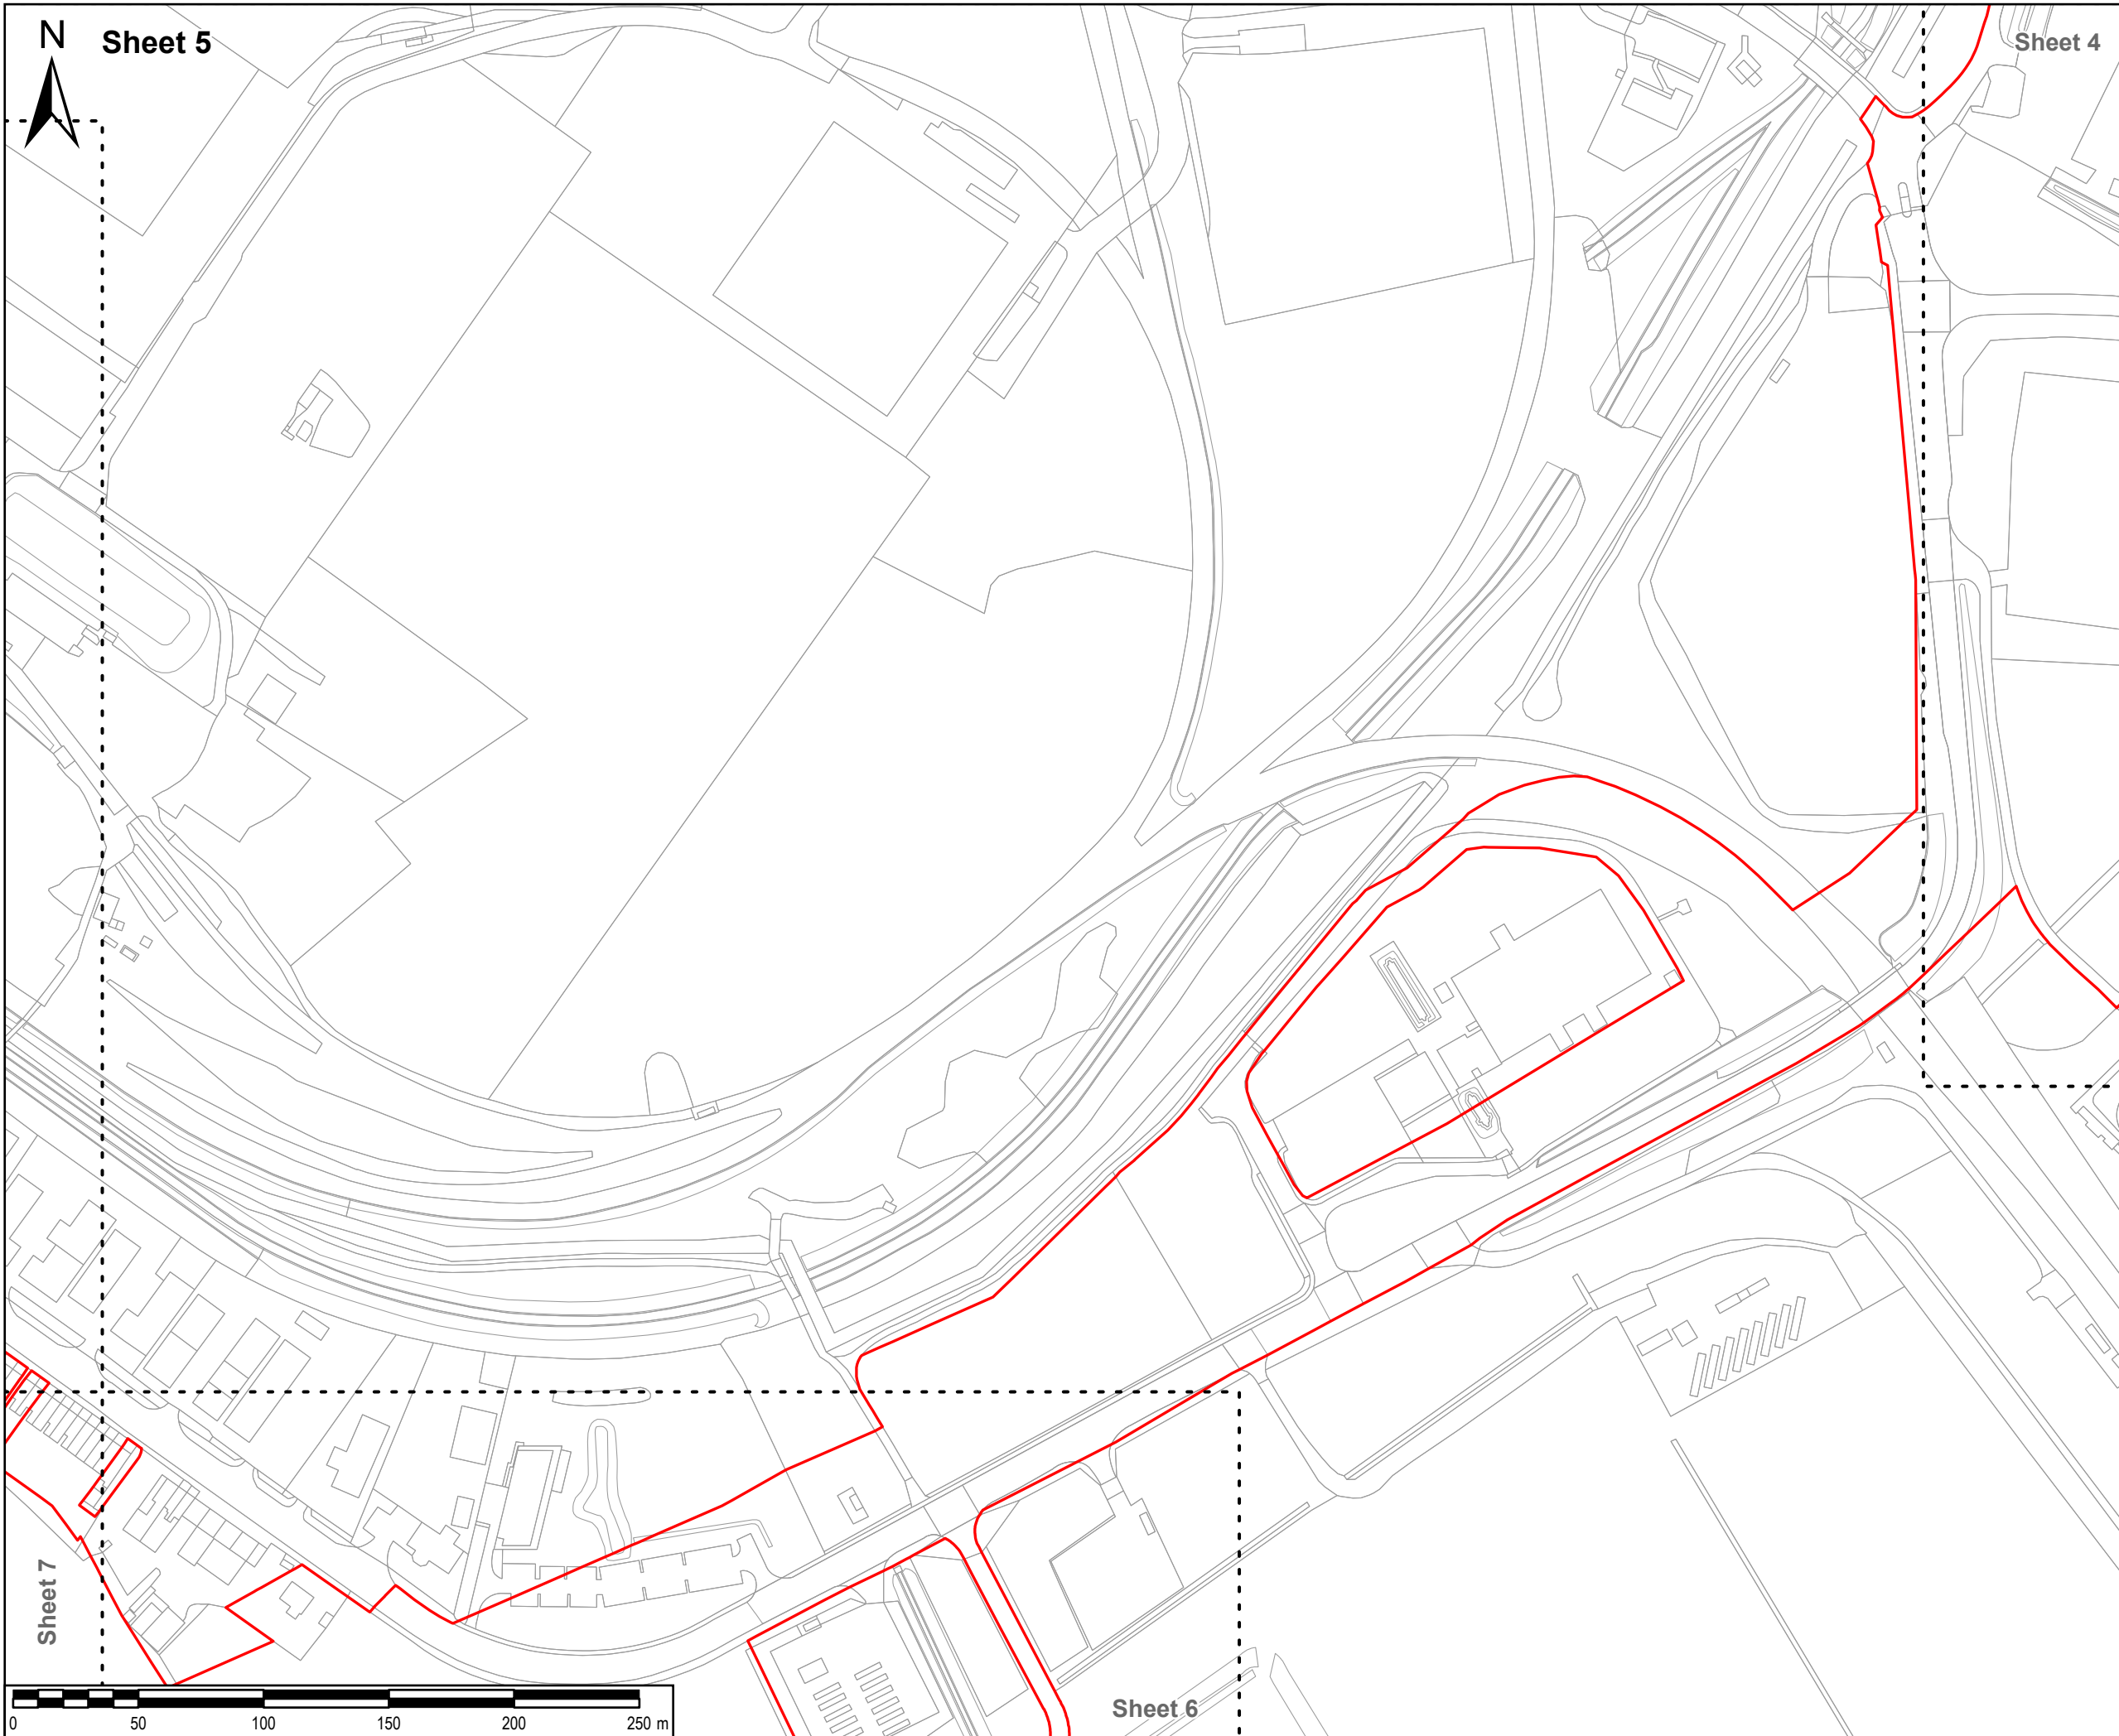

SAFETY, HEALTH AND ENVIRONMENTAL INFORMATION BOX

IT IS ASSUMED THAT ALL WORKS ON THIS DRAWING WILL BE CARRIED OUT BY A COMPETENT CONTRACTOR WORKING, WHERE APPROPRIATE, TO AN APPROPRIATE METHOD STATEMENT.
 THIS DRAWING IS TO BE USED ONLY FOR THE PURPOSE OF ISSUE THAT IT WAS ISSUED FOR AND IS SUBJECT TO AMENDMENT.
 EXCEPTIONAL RISKS RELATING TO THE WORKS ASSOCIATED WITH THIS DRAWING ARE IDENTIFIED BELOW.

NOTES
 1. THIS DRAWING IS TO BE READ IN CONJUNCTION WITH ALL OTHER RELEVANT DOCUMENTATION.

LEGEND
 Order limits

Reproduced from Ordnance Survey digital map data © Crown copyright 2024. All rights reserved. Licence number 0100031673.

Purpose of issue
FURTHER CHANGE APPLICATION

FURTHER CHANGE APPLICATION	EB	06/06/2024	3
	AL		
CHANGE APPLICATION	EB	15/04/2024	2
	AL		
DCO APPLICATION	EB	01/09/2023	1
	AL		
REVISION DETAILS	By	Date	Suffix
	App		

Client

Project Title
**TR030008
 IMMINGHAM GREEN
 ENERGY TERMINAL**

Drawing Title
**LOCATION PLAN
 SHEET 5 OF 7
 DOC REF: 4.1**


Designed EB	Drawn EB	Checked DF	Verified HW	Approved AL	Date 06/2024
Internal Project No. 60673509			Suitability S3		
Scale @ A3 1:2,500			Volume No subdivision is applicable		

THIS DOCUMENT HAS BEEN PREPARED PURSUANT TO AND SUBJECT TO THE TERMS OF AECOM'S APPOINTMENT BY ITS CLIENT. AECOM ACCEPTS NO LIABILITY FOR ANY USE OF THIS DOCUMENT OTHER THAN BY ITS ORIGINAL CLIENT OR FOLLOWING AECOM'S EXPRESS AGREEMENT TO SUCH USE, AND ONLY FOR THE PURPOSES FOR WHICH IT WAS PREPARED AND PROVIDED.

AECOM
 One Trinity Gardens
 Quayside
 Newcastle Upon Tyne
 Tel: +44 (0) 191 224 6500
 www.aecom.com

Drawing Number 60673509-ACM-GEN-ZZ-DR-TP-0005 Infrastructure Planning (Applications: Prescribed Forms and Procedure) Regulations 2009	Rev 3
---	----------



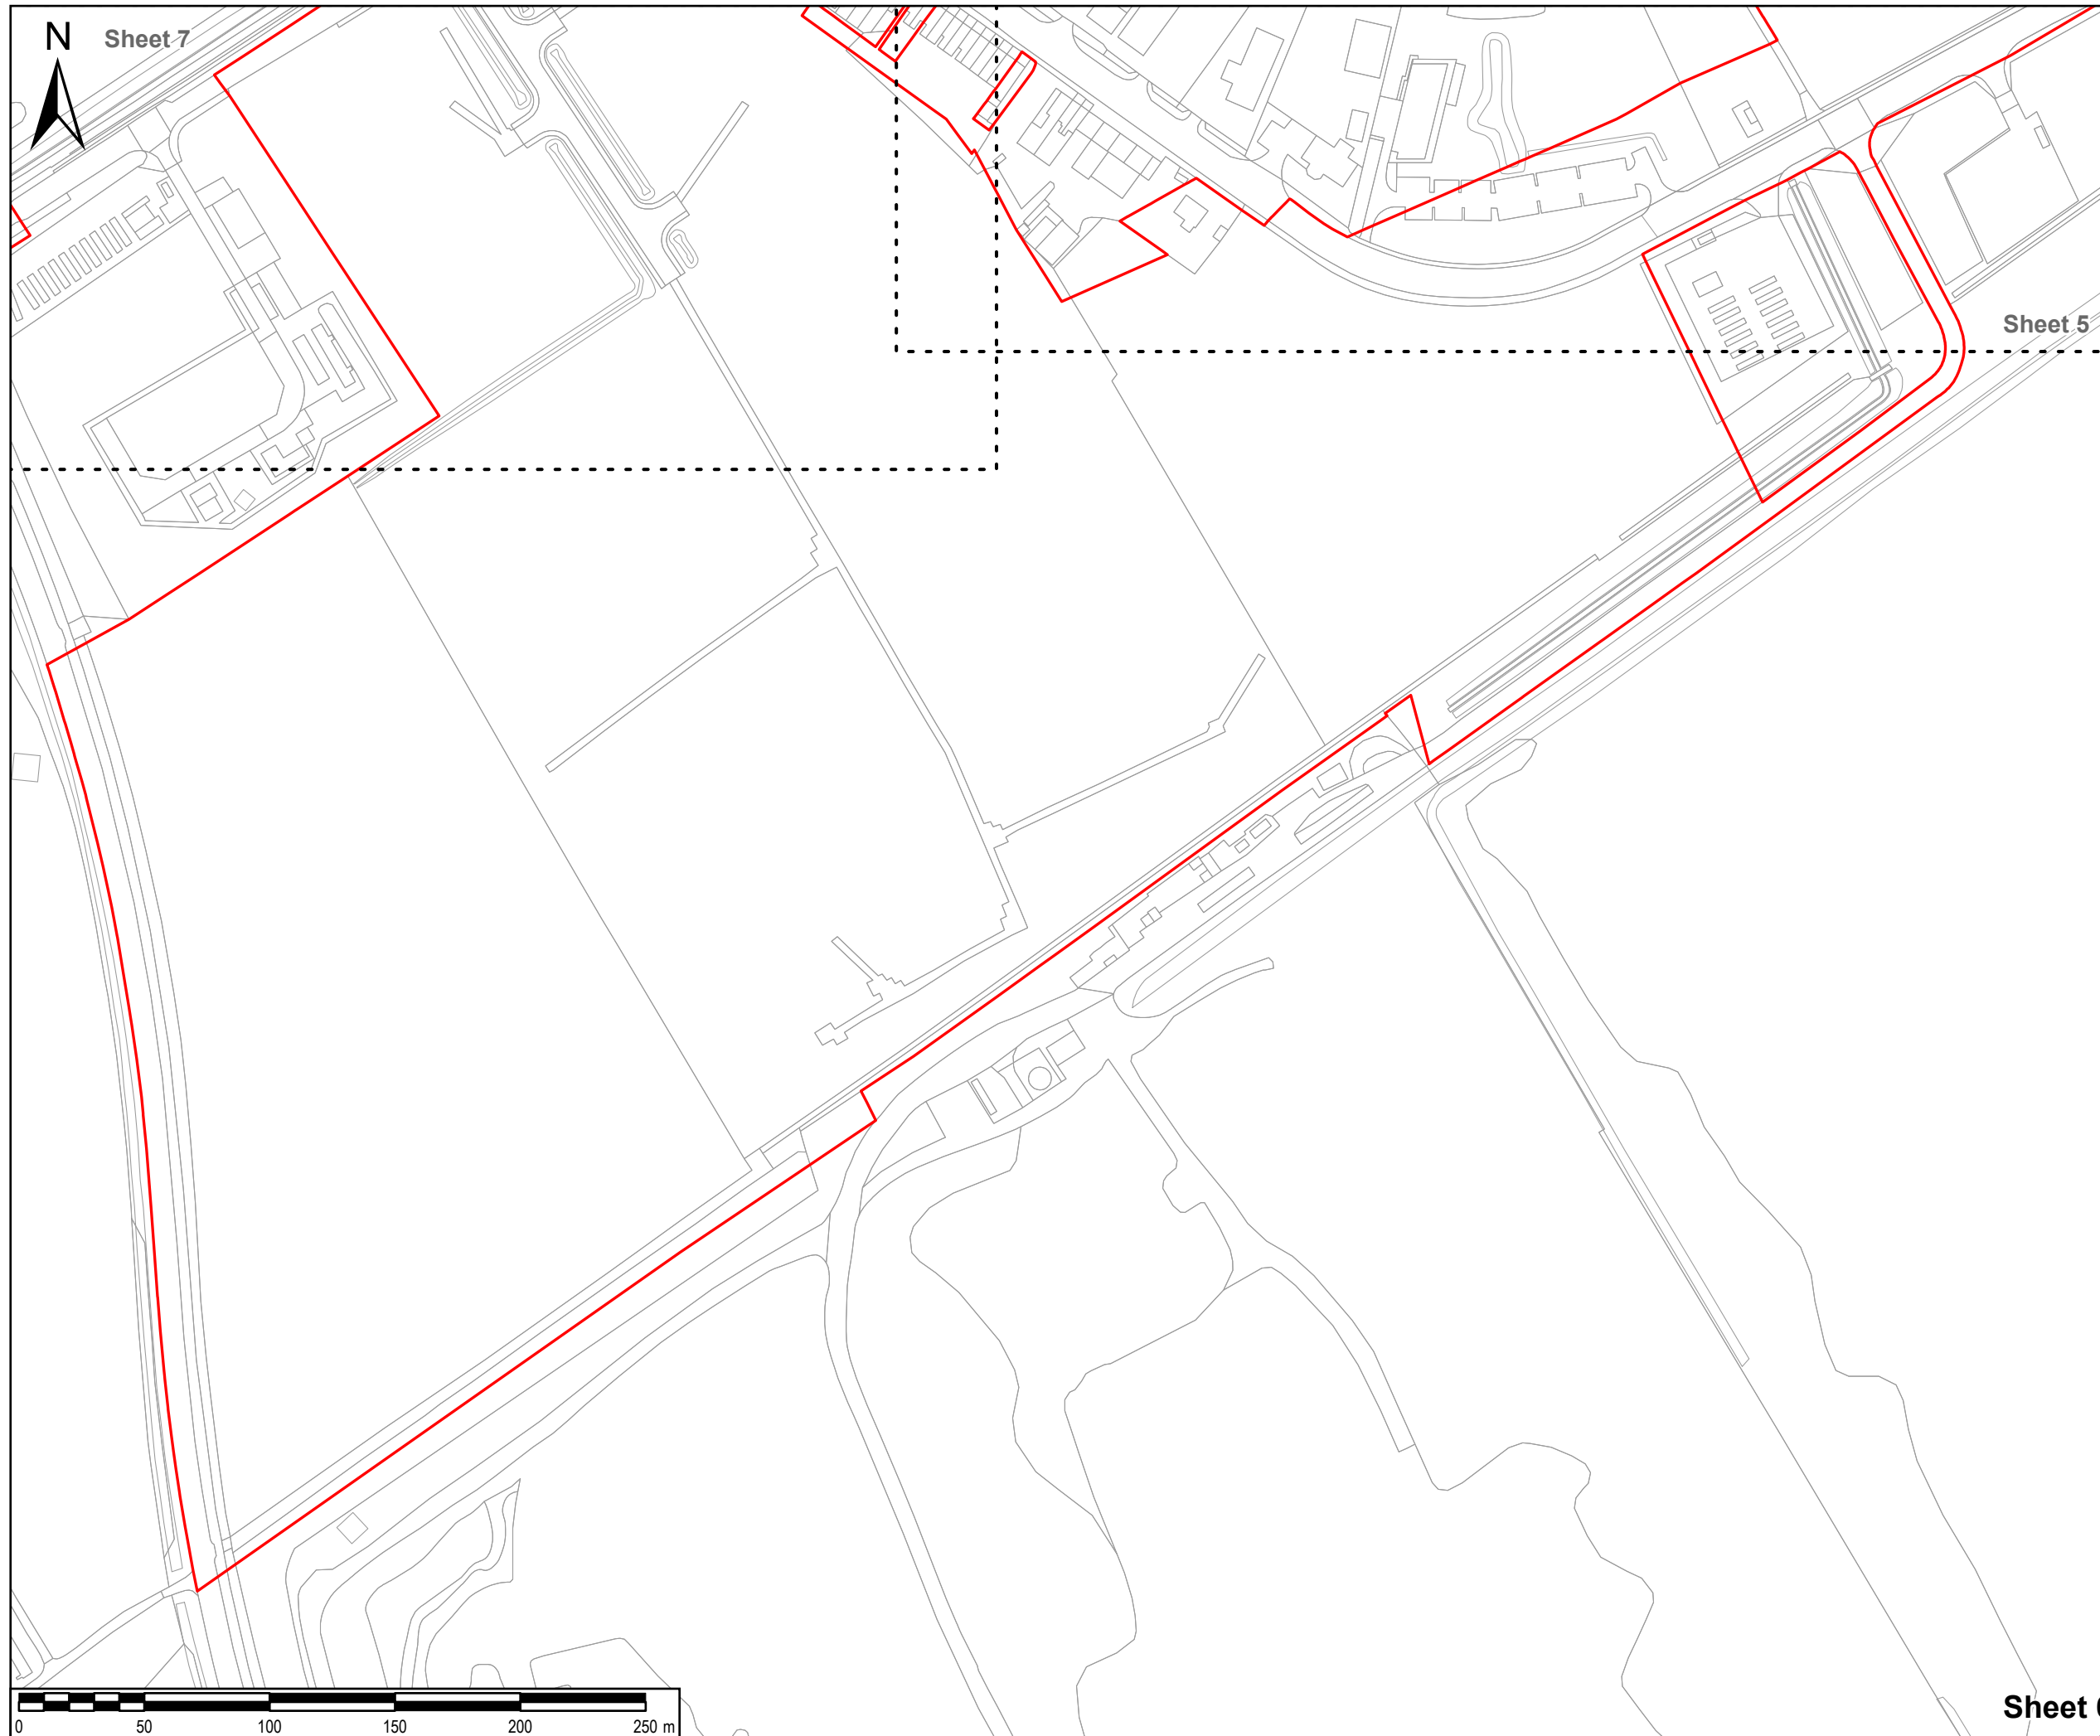

SAFETY, HEALTH AND ENVIRONMENTAL INFORMATION BOX

IT IS ASSUMED THAT ALL WORKS ON THIS DRAWING WILL BE CARRIED OUT BY A COMPETENT CONTRACTOR WORKING, WHERE APPROPRIATE, TO AN APPROPRIATE METHOD STATEMENT.

THIS DRAWING IS TO BE USED ONLY FOR THE PURPOSE OF ISSUE THAT IT WAS ISSUED FOR AND IS SUBJECT TO AMENDMENT.

EXCEPTIONAL RISKS RELATING TO THE WORKS ASSOCIATED WITH THIS DRAWING ARE IDENTIFIED BELOW.

NOTES

1. THIS DRAWING IS TO BE READ IN CONJUNCTION WITH ALL OTHER RELEVANT DOCUMENTATION.

LEGEND

Order limits

Reproduced from Ordnance Survey digital map data © Crown copyright 2024. All rights reserved. Licence number 0100031673.

Purpose of issue

FURTHER CHANGE APPLICATION

Application Type	By	Date	Suffix
FURTHER CHANGE APPLICATION	EB	06/06/2024	3
CHANGE APPLICATION	EB	15/04/2024	2
DCO APPLICATION	EB	01/09/2023	1
REVISION DETAILS	By App	Date	Suffix

Client

Project Title

TR030008
IMMINGHAM GREEN
ENERGY TERMINAL

Drawing Title

LOCATION PLAN
SHEET 6 OF 7
DOC REF: 4.1

Designed	Drawn	Checked	Verified	Approved	Date
EB	EB	DF	HW	AL	06/2024

Internal Project No. 60673509 Suitability S3


Scale @ A3 1:2,500 Volume No subdivision is applicable

THIS DOCUMENT HAS BEEN PREPARED PURSUANT TO AND SUBJECT TO THE TERMS OF AECOM'S APPOINTMENT BY ITS CLIENT. AECOM ACCEPTS NO LIABILITY FOR ANY USE OF THIS DOCUMENT OTHER THAN BY ITS ORIGINAL CLIENT OR FOLLOWING AECOM'S EXPRESS AGREEMENT TO SUCH USE, AND ONLY FOR THE PURPOSES FOR WHICH IT WAS PREPARED AND PROVIDED.

AECOM

AECOM
One Trinity Gardens
Quayside
Newcastle Upon Tyne
Tel: +44 (0) 191 224 6500
www.aecom.com

Drawing Number	Rev
60673509-ACM-GEN-ZZ-DR-TP-0006 Infrastructure Planning (Applications: Prescribed Forms and Procedure) Regulations 2009 REGULATION 5(2)(c)	3

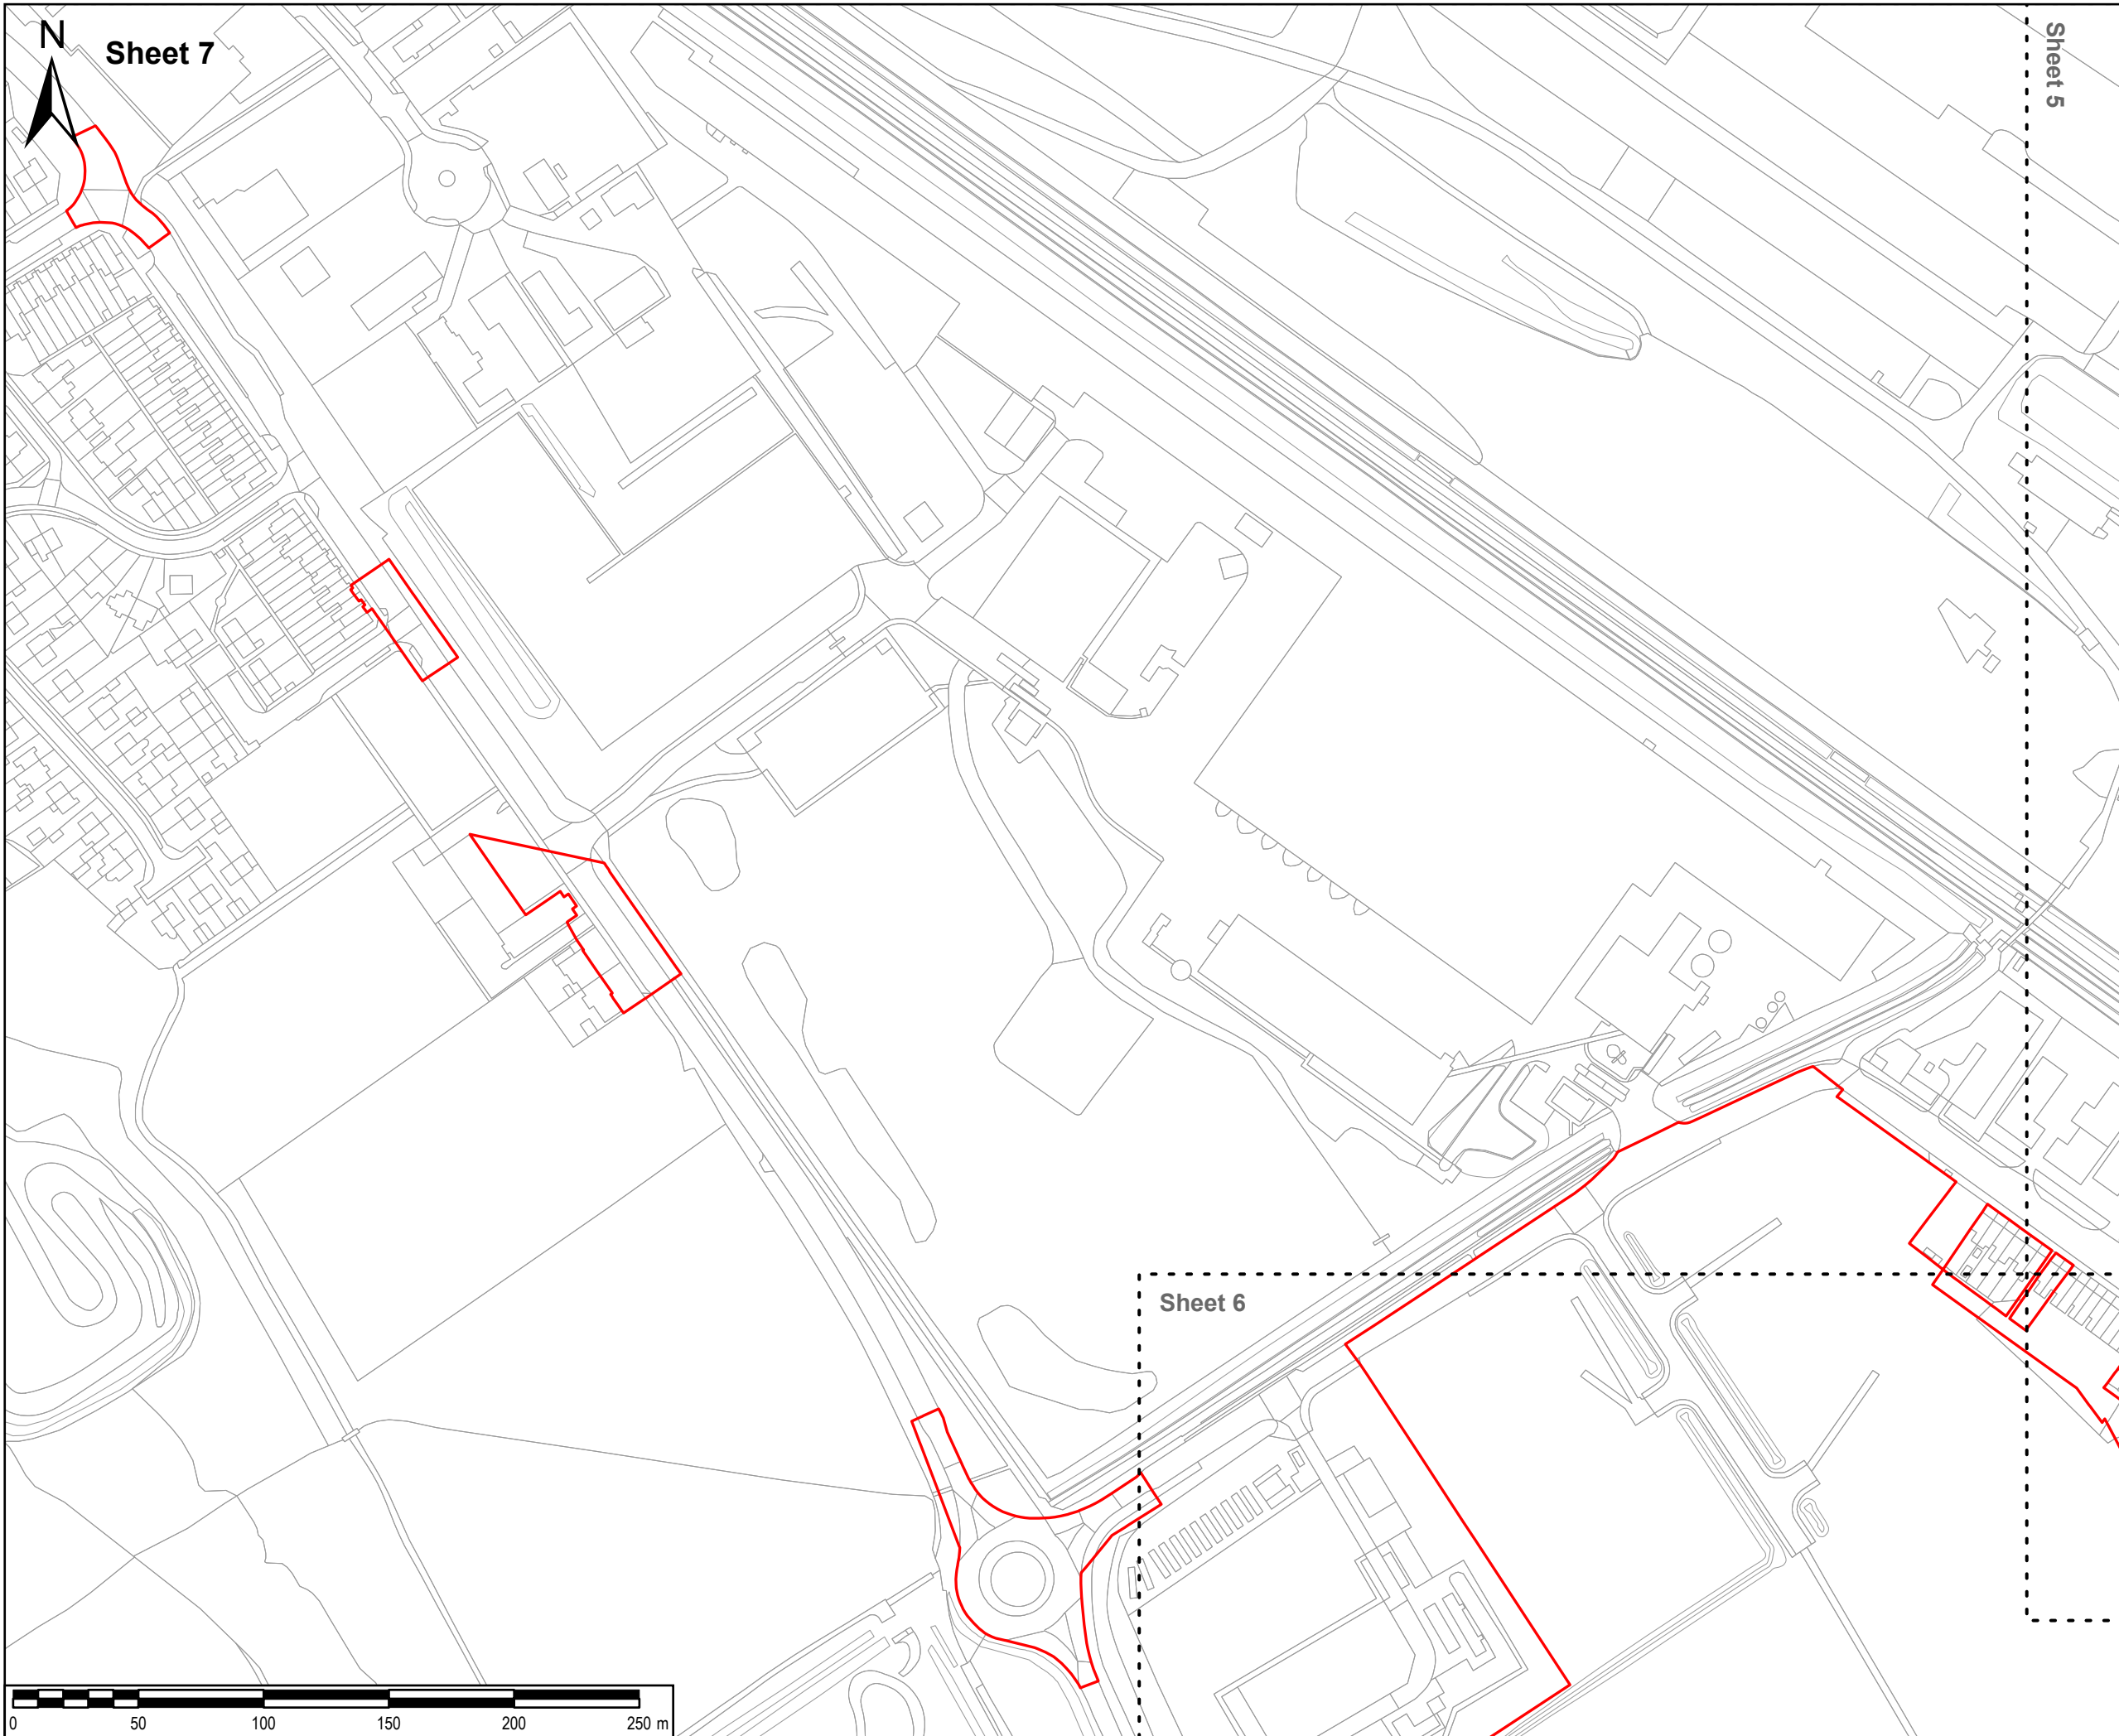

Sheet 7

Sheet 5

Sheet 6

SAFETY, HEALTH AND ENVIRONMENTAL INFORMATION BOX

IT IS ASSUMED THAT ALL WORKS ON THIS DRAWING WILL BE CARRIED OUT BY A COMPETENT CONTRACTOR WORKING, WHERE APPROPRIATE, TO AN APPROPRIATE METHOD STATEMENT.

THIS DRAWING IS TO BE USED ONLY FOR THE PURPOSE OF ISSUE THAT IT WAS ISSUED FOR AND IS SUBJECT TO AMENDMENT.

EXCEPTIONAL RISKS RELATING TO THE WORKS ASSOCIATED WITH THIS DRAWING ARE IDENTIFIED BELOW.

NOTES

1. THIS DRAWING IS TO BE READ IN CONJUNCTION WITH ALL OTHER RELEVANT DOCUMENTATION.

LEGEND

Order limits

Reproduced from Ordnance Survey digital map data © Crown copyright 2024. All rights reserved. Licence number 0100031673.

Purpose of issue

FURTHER CHANGE APPLICATION

FURTHER CHANGE APPLICATION	EB	06/06/2024	3
	AL		
CHANGE APPLICATION	EB	15/04/2024	2
	AL		
DCO APPLICATION	EB	01/09/2023	1
	AL		
REVISION DETAILS	By	Date	Suffix
	App		

Client

ABP ASSOCIATED BRITISH PORTS **AIR PRODUCTS**

Project Title

**TR030008
IMMINGHAM GREEN
ENERGY TERMINAL**

Drawing Title

**LOCATION PLAN
SHEET 7 OF 7
DOC REF: 4.1**

Designed	Drawn	Checked	Verified	Approved	Date
EB	EB	DF	HW	AL	06/2024

Internal Project No.
60673509

Suitability
S3

Scale @ A3
1:2,500

Volume
No subdivision is applicable

THIS DOCUMENT HAS BEEN PREPARED PURSUANT TO AND SUBJECT TO THE TERMS OF AECOM'S APPOINTMENT BY ITS CLIENT. AECOM ACCEPTS NO LIABILITY FOR ANY USE OF THIS DOCUMENT OTHER THAN BY ITS ORIGINAL CLIENT OR FOLLOWING AECOM'S EXPRESS AGREEMENT TO SUCH USE, AND ONLY FOR THE PURPOSES FOR WHICH IT WAS PREPARED AND PROVIDED.

AECOM
One Trinity Gardens
Quayside
Newcastle Upon Tyne
Tel: +44 (0) 191 224 6500
www.aecom.com


AECOM

Drawing Number
60673509-ACM-GEN-ZZ-DR-TP-007

Infrastructure Planning (Applications: Prescribed Forms and Procedure) Regulations 2009
REGULATION 5(2)(c)

Rev
3



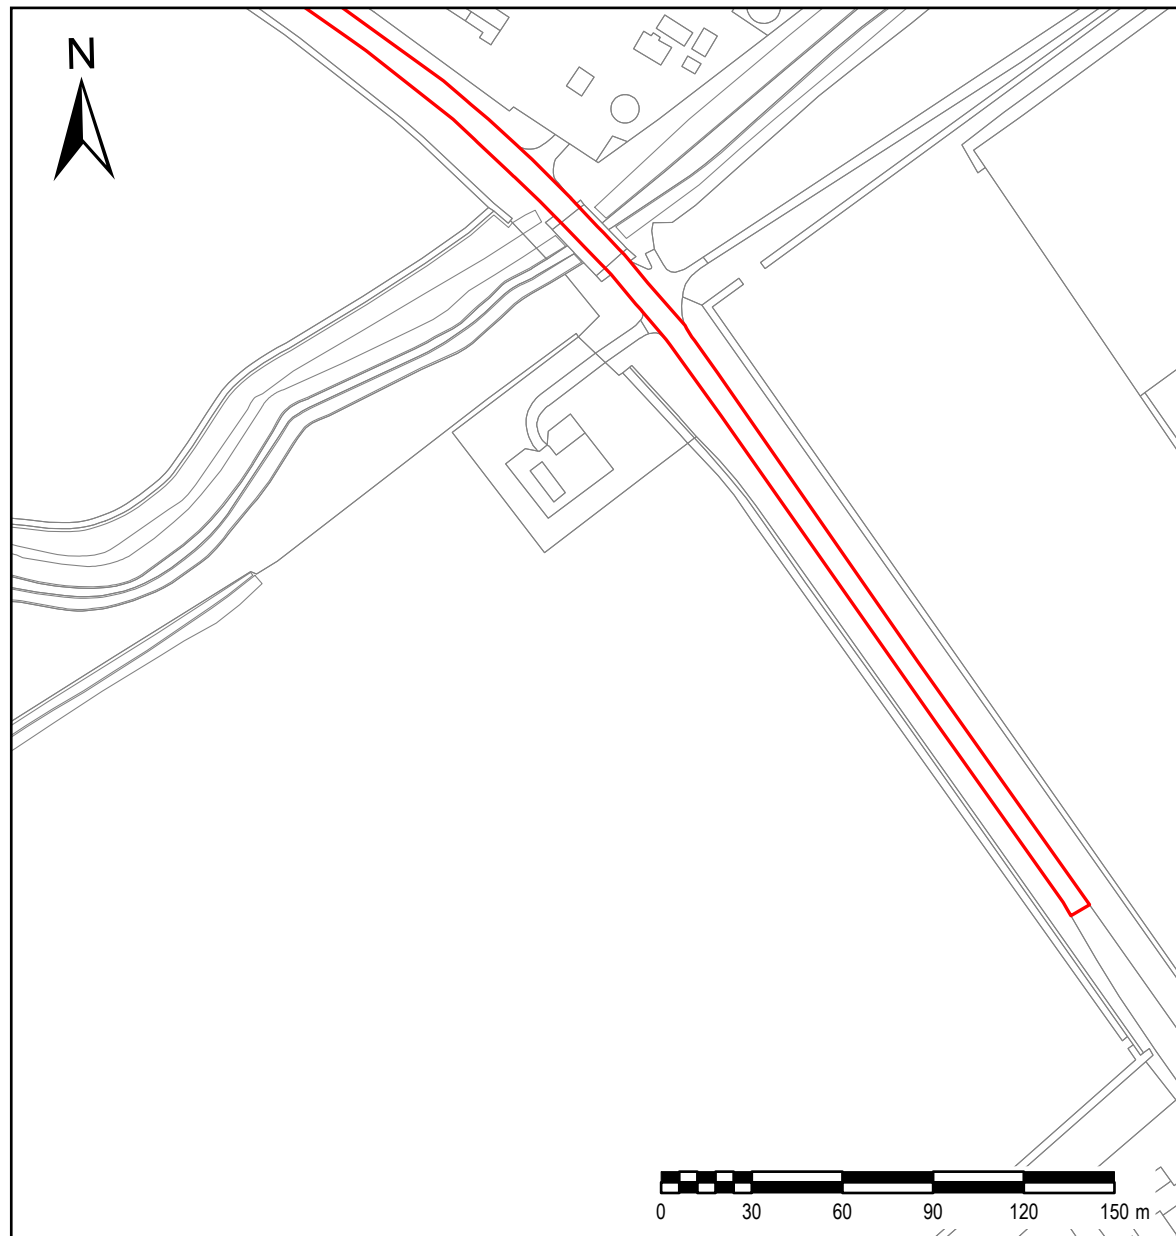

SAFETY, HEALTH AND ENVIRONMENTAL INFORMATION BOX

IT IS ASSUMED THAT ALL WORKS ON THIS DRAWING WILL BE CARRIED OUT BY A COMPETENT CONTRACTOR WORKING, WHERE APPROPRIATE, TO AN APPROPRIATE METHOD STATEMENT.
 THIS DRAWING IS TO BE USED ONLY FOR THE PURPOSE OF ISSUE THAT IT WAS ISSUED FOR AND IS SUBJECT TO AMENDMENT.
 EXCEPTIONAL RISKS RELATING TO THE WORKS ASSOCIATED WITH THIS DRAWING ARE IDENTIFIED BELOW.

NOTES
 1. THIS DRAWING IS TO BE READ IN CONJUNCTION WITH ALL OTHER RELEVANT DOCUMENTATION.

LEGEND
 Order limits

Reproduced from Ordnance Survey digital map data © Crown copyright 2024. All rights reserved. Licence number 0100031673.

Purpose of issue
 FURTHER CHANGE APPLICATION

FURTHER CHANGE APPLICATION	EB	06/06/2024	3
	AL		
CHANGE APPLICATION	EB	15/04/2024	2
	AL		
DCO APPLICATION	EB	01/09/2023	1
	AL		
REVISION DETAILS	By	Date	Suffix
	App		



Project Title
 TR030008
 IMMINGHAM GREEN
 ENERGY TERMINAL

Drawing Title
 LOCATION PLAN
 INSET 1
 DOC REF: 4.1

Designed	Drawn	Checked	Verified	Approved	Date
EB	EB	DF	HW	AL	06/2024
Internal Project No.		Suitability			
60673509		S3			
Scale @ A3		Volume			
1:2,500		No subdivision is applicable			

THIS DOCUMENT HAS BEEN PREPARED PURSUANT TO AND SUBJECT TO THE TERMS OF AECOM'S APPOINTMENT BY ITS CLIENT. AECOM ACCEPTS NO LIABILITY FOR ANY USE OF THIS DOCUMENT OTHER THAN BY ITS ORIGINAL CLIENT OR FOLLOWING AECOM'S EXPRESS AGREEMENT TO SUCH USE, AND ONLY FOR THE PURPOSES FOR WHICH IT WAS PREPARED AND PROVIDED.

AECOM
 One Trinity Gardens
 Quayside
 Newcastle Upon Tyne
 Tel: +44 (0) 191 224 6500
 www.aecom.com

Drawing Number	Rev
60673509-ACM-GEN-ZZ-DR-TP-0060	3
Infrastructure Planning (Applications: Prescribed Forms and Procedure) Regulations 2009	
REGULATION 5(2)(c)	