



Immingham Green Energy Terminal

TR030008

Volume 4

4.2 Works Plans

Planning Act 2008

Regulation 5(2)(m)

Infrastructure Planning (Applications: Prescribed
Forms and Procedure) Regulations 2009 (as
amended)

June 2024

Infrastructure Planning

Planning Act 2008


The Infrastructure Planning (Applications: Prescribed Forms and Procedure) Regulations 2009 (as amended)

Immingham Green Energy Terminal Development Consent Order 2023

4.2 Works Plans

Regulation Reference	APFP Regulation 5(2)(m)
Planning Inspectorate Case Reference	TR030008
Application Document Reference	TR030008/APP/4.2
Author	Associated British Ports Air Products BR

Version	Date	Status of Version
Revision 1	21 September 2023	DCO Application
Revision 2	19 December 2023	DCO Application
Revision 3	3 May 2024	DCO Change Application
Revision 4	26 June 2024	Further Change Application

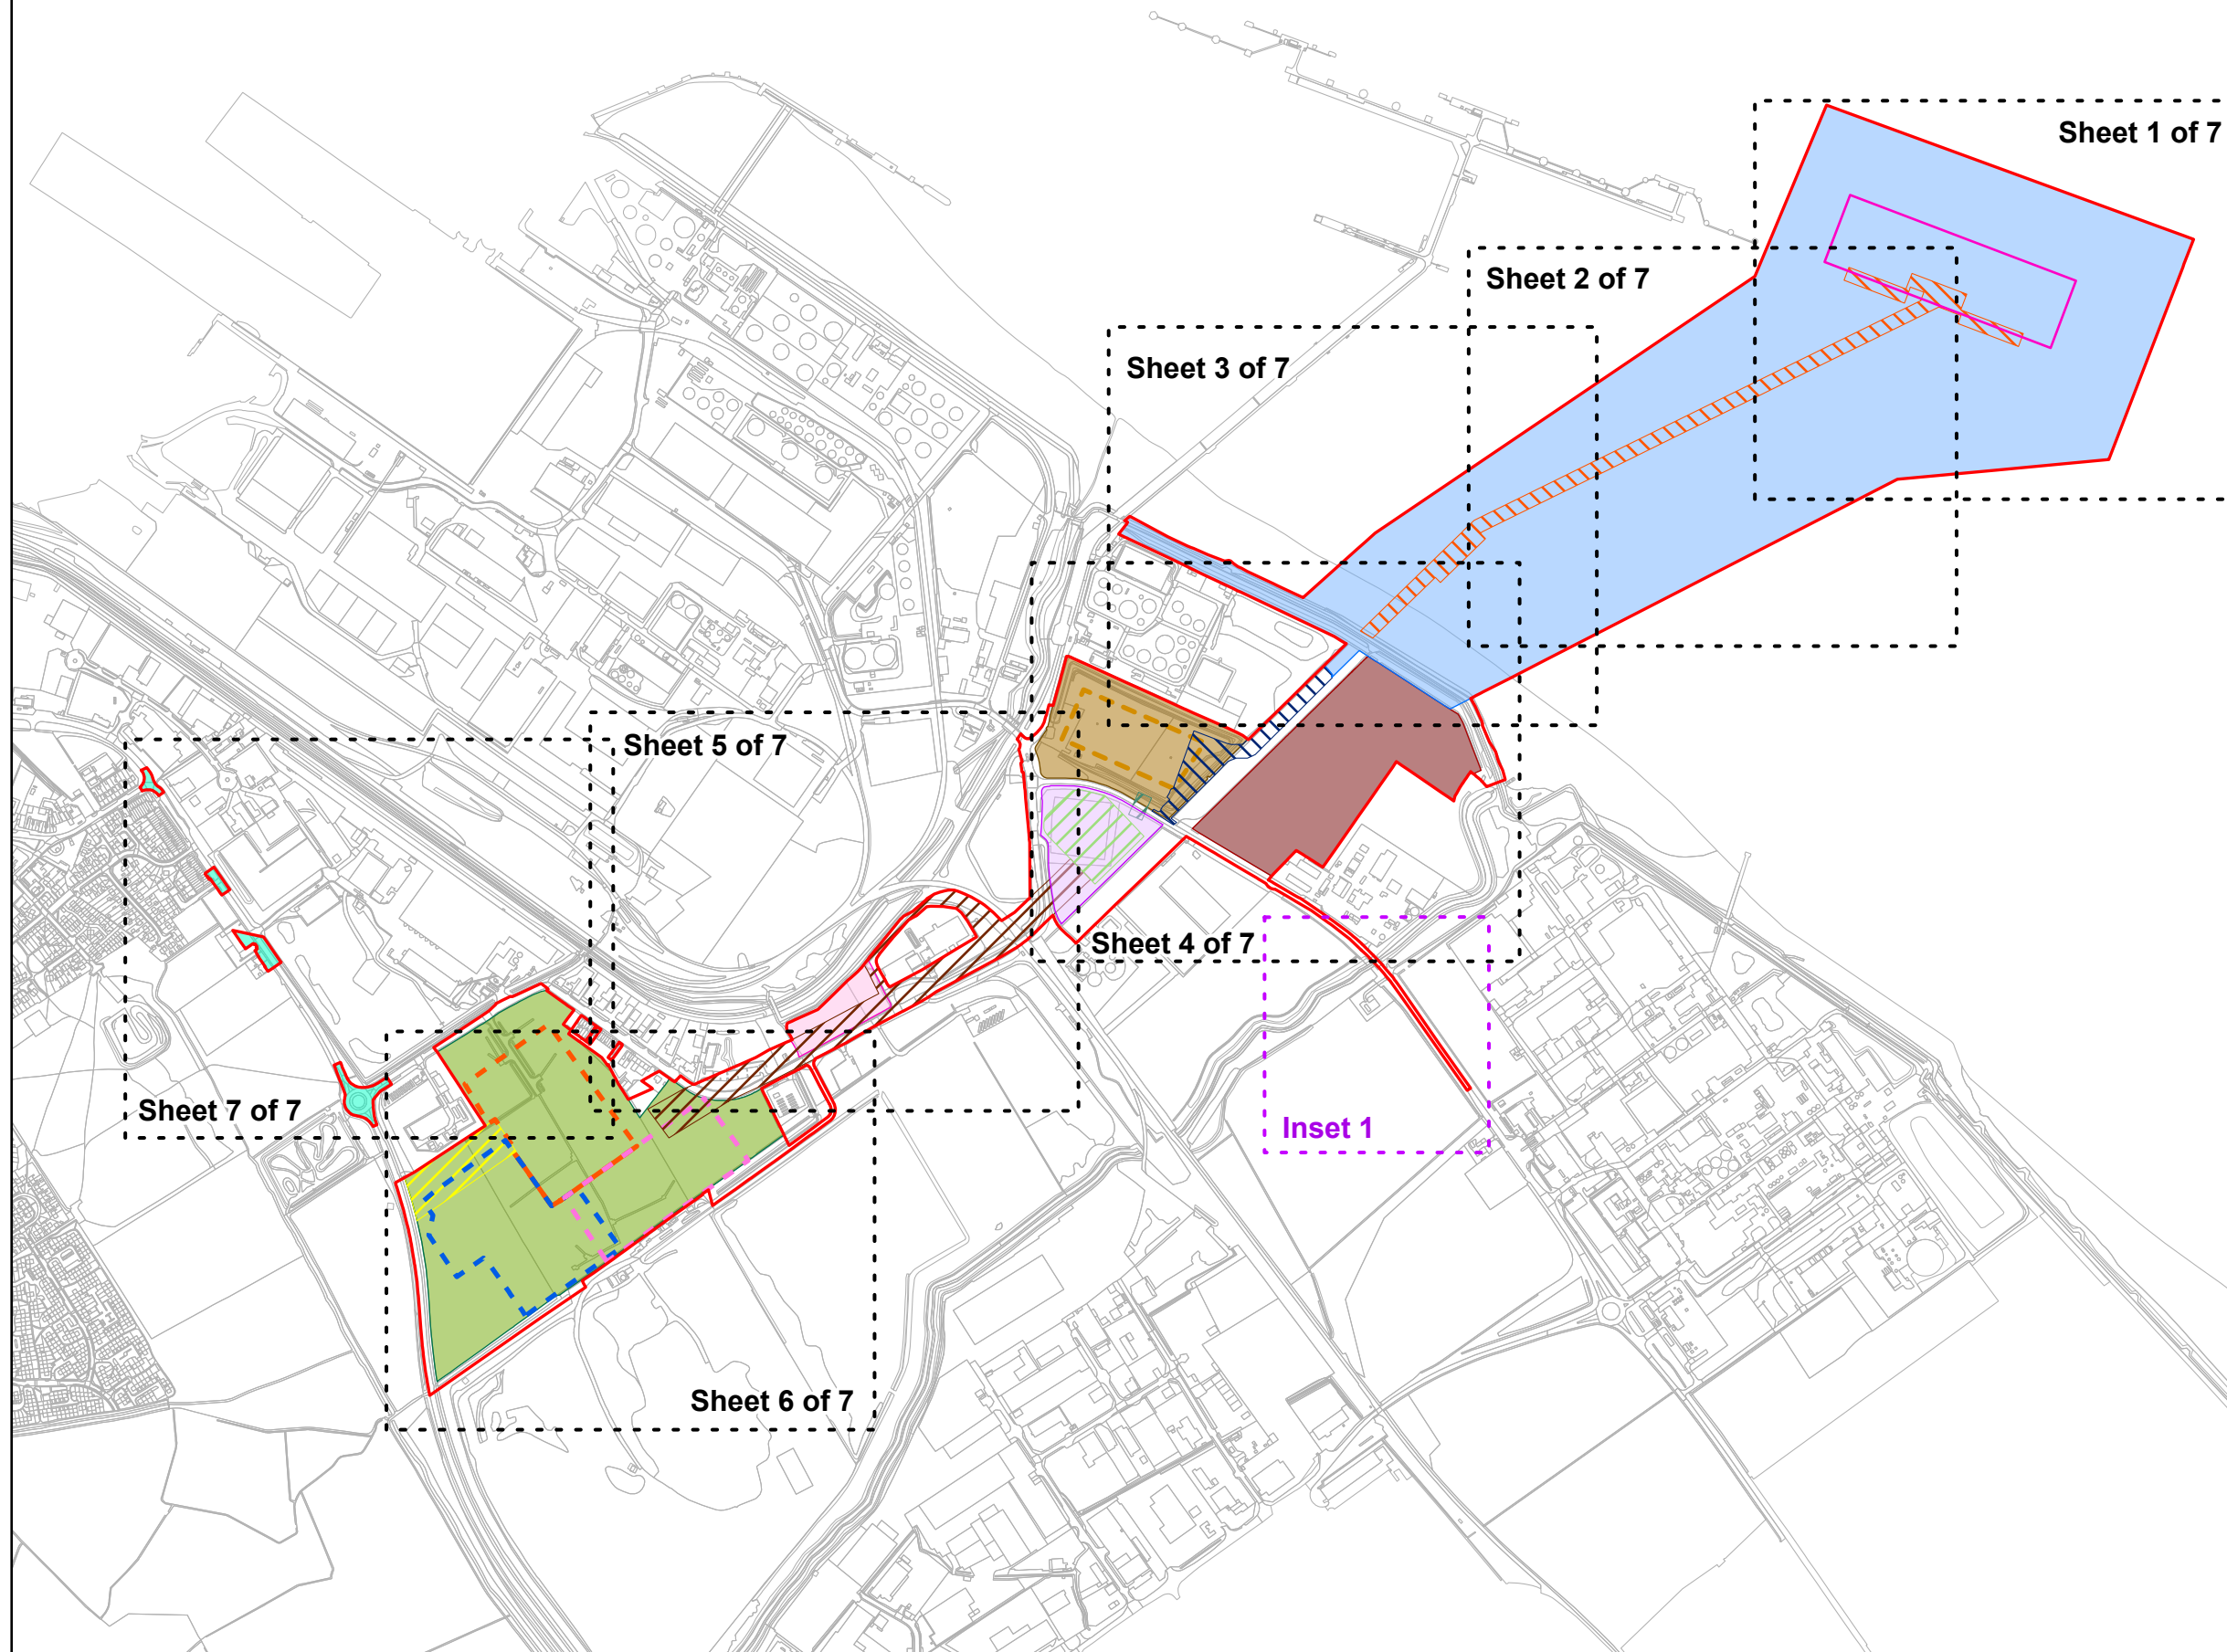

SAFETY, HEALTH AND ENVIRONMENTAL INFORMATION BOX

IT IS ASSUMED THAT ALL WORKS ON THIS DRAWING WILL BE CARRIED OUT BY A COMPETENT CONTRACTOR WORKING, WHERE APPROPRIATE, TO AN APPROPRIATE METHOD STATEMENT.

THIS DRAWING IS TO BE USED ONLY FOR THE PURPOSE OF ISSUE THAT IT WAS ISSUED FOR AND IS SUBJECT TO AMENDMENT.

EXCEPTIONAL RISKS RELATING TO THE WORKS ASSOCIATED WITH THIS DRAWING ARE IDENTIFIED BELOW.

- NOTES**
- THIS DRAWING IS TO BE READ IN CONJUNCTION WITH ALL OTHER RELEVANT DOCUMENTATION.
 - WHERE WORK NUMBER BOUNDARIES OVERLAP THE SYMBOLOGY AS DESCRIBED IN THE LEGEND BELOW IS MERGED.
 - PERMANENT WORKS ASSOCIATED WITH WORK NUMBER 4 AND 6 ARE UNDERGROUND.
 - THE DREDGED POCKET IS SHOWN INDICATIVELY, AND IS REFERRED TO IN DETAIL IN ARTICLE 6(2) (EXTENT OF CERTAIN WORKS) AND SPECIFIED FURTHER IN PARAGRAPH 1(B) OF SCHEDULE 1 (AUTHORISED DEVELOPMENT) OF THE DRAFT DEVELOPMENT CONSENT ORDER (TR030008/APP/2.1) AND IN PARAGRAPH 5(2) OF THE DEEMED MARINE LICENCE IN SCHEDULE 3 OF THE DRAFT DEVELOPMENT CONSENT ORDER (TR030008/APP/2.1).

- LEGEND**
- Order limits
 - Work no. 1
 - Work no. 1a
 - Indicative Dredged Pocket
 - Work no. 2
 - Work no. 3
 - Work no. 3a
 - Work no. 4
 - Work no. 5
 - Work no. 5a
 - Work no. 6
 - Work no. 7
 - Work no. 7a
 - Work no. 7b
 - Work no. 7c
 - Work no. 7d
 - Work no. 8
 - Work no. 9
 - Work no. 10

Reproduced from Ordnance Survey digital map data © Crown copyright 2024. All rights reserved. Licence number 0100031673.

Purpose of issue

FURTHER CHANGE APPLICATION			
FURTHER CHANGE APPLICATION	EB	06/06/2024	4
	AL		
CHANGE APPLICATION	EB	15/04/2024	3
	AL		
DCO APPLICATION	EB	03/11/2023	2
	AL		
DCO APPLICATION	EB	07/09/2023	1
	AL		
REVISION DETAILS	By	Date	Suffix
	App		



Project Title

**TR030008
IMMINGHAM GREEN
ENERGY TERMINAL**

Drawing Title

**WORKS PLANS
KEY PLAN
DOC REF: 4.2**

Designed EB	Drawn EB	Checked DF	Verified HW	Approved AL	Date 06/2024
Internal Project No. 60673509		Suitability S3			
Scale @ A3 1:12,000		Volume No subdivision is applicable			

THIS DOCUMENT HAS BEEN PREPARED PURSUANT TO AND SUBJECT TO THE TERMS OF AECOM'S APPOINTMENT BY ITS CLIENT. AECOM ACCEPTS NO LIABILITY FOR ANY USE OF THIS DOCUMENT OTHER THAN BY ITS ORIGINAL CLIENT OR FOLLOWING AECOM'S EXPRESS AGREEMENT TO SUCH USE, AND ONLY FOR THE PURPOSES FOR WHICH IT WAS PREPARED AND PROVIDED.

AECOM
One Trinity Gardens
Quayside
Newcastle Upon Tyne
Tel: +44 (0) 191 224 6500
www.aecom.com

Drawing Number 60673509-ACM-GEN-ZZ-DR-TP-0008	Rev 4
Infrastructure Planning (Applications: Prescribed Forms and Procedure) Regulations 2009 REGULATION 5(2)(j)	





SAFETY, HEALTH AND ENVIRONMENTAL INFORMATION BOX

IT IS ASSUMED THAT ALL WORKS ON THIS DRAWING WILL BE CARRIED OUT BY A COMPETENT CONTRACTOR WORKING, WHERE APPROPRIATE, TO AN APPROPRIATE METHOD STATEMENT.





THIS DRAWING IS TO BE USED ONLY FOR THE PURPOSE OF ISSUE THAT IT WAS ISSUED FOR AND IS SUBJECT TO AMENDMENT.

EXCEPTIONAL RISKS RELATING TO THE WORKS ASSOCIATED WITH THIS DRAWING ARE IDENTIFIED BELOW.

NOTES

1. THIS DRAWING IS TO BE READ IN CONJUNCTION WITH ALL OTHER RELEVANT DOCUMENTATION.
2. WHERE WORK NUMBER BOUNDARIES OVERLAP THE SYMBOLOGY AS DESCRIBED IN THE LEGEND BELOW IS MERGED
3. PERMANENT WORKS ASSOCIATED WITH WORK NUMBER 4 AND 6 ARE UNDERGROUND
4. THE DREDGED POCKET IS SHOWN INDICATIVELY, AND IS REFERRED TO IN DETAIL IN ARTICLE 6(2) (EXTENT OF CERTAIN WORKS) AND SPECIFIED FURTHER IN PARAGRAPH 1(B) OF SCHEDULE 1 (AUTHORISED DEVELOPMENT) OF THE DRAFT DEVELOPMENT CONSENT ORDER (TR030008/APP/2.1) AND IN PARAGRAPH 5(2) OF THE DEEMED MARINE LICENCE IN SCHEDULE 3 OF THE DRAFT DEVELOPMENT CONSENT ORDER (TR030008/APP/2.1)
5. POINTS A, B AND C ARE USED TO DEFINE SPECIFIC LENGTHS (A-B, B-C) OF WORK NO 1A AND ARE REFERENCED ON TABLE 1 OF THE OUTLINE CONSTRUCTION ENVIRONMENT MANAGEMENT PLAN (TR030008/APP/6.5). TABLE 1 DEFINES PARAMETERS FOR THE NUMBER, DIAMETER AND SPACING OF THE PILES WITH REFERENCE TO LENGTHS A-B AND B-C

LEGEND

-  Order limits
-  Work no. 1
-  Work no. 1a
-  Indicative Dredged Pocket

Reproduced from Ordnance Survey digital map data © Crown copyright 2024. All rights reserved. Licence number 0100031673.

Purpose of issue
FURTHER CHANGE APPLICATION

FURTHER CHANGE APPLICATION	By	Date	App	Suffix
FURTHER CHANGE APPLICATION	EB	06/06/2024	AL	4
CHANGE APPLICATION	EB	15/04/2024	AL	3
DCO APPLICATION	EB	03/11/2023	AL	2
DCO APPLICATION	EB	07/09/2023	AL	1
REVISION DETAILS	By	Date	App	Suffix



Project Title
TR030008
IMMINGHAM GREEN
ENERGY TERMINAL

Drawing Title
WORKS PLANS
SHEET 1 OF 7
DOC REF: 4.2


Designed	Drawn	Checked	Verified	Approved	Date
EB	EB	DF	HW	AL	06/2024


Internal Project No. 60673509	Suitability S3
Scale @ A3 1:2,500	Volume No subdivision is applicable

THIS DOCUMENT HAS BEEN PREPARED PURSUANT TO AND SUBJECT TO THE TERMS OF AECOM'S APPOINTMENT BY ITS CLIENT. AECOM ACCEPTS NO LIABILITY FOR ANY USE OF THIS DOCUMENT OTHER THAN BY ITS ORIGINAL CLIENT OR FOLLOWING AECOM'S EXPRESS AGREEMENT TO SUCH USE, AND ONLY FOR THE PURPOSES FOR WHICH IT WAS PREPARED AND PROVIDED.



Drawing Number 60673509-ACM-GEN-ZZ-DR-TP-0009	Rev 4
Infrastructure Planning (Applications: Prescribed Forms and Procedure) Regulations 2009 REGULATION 5(2)(j)	

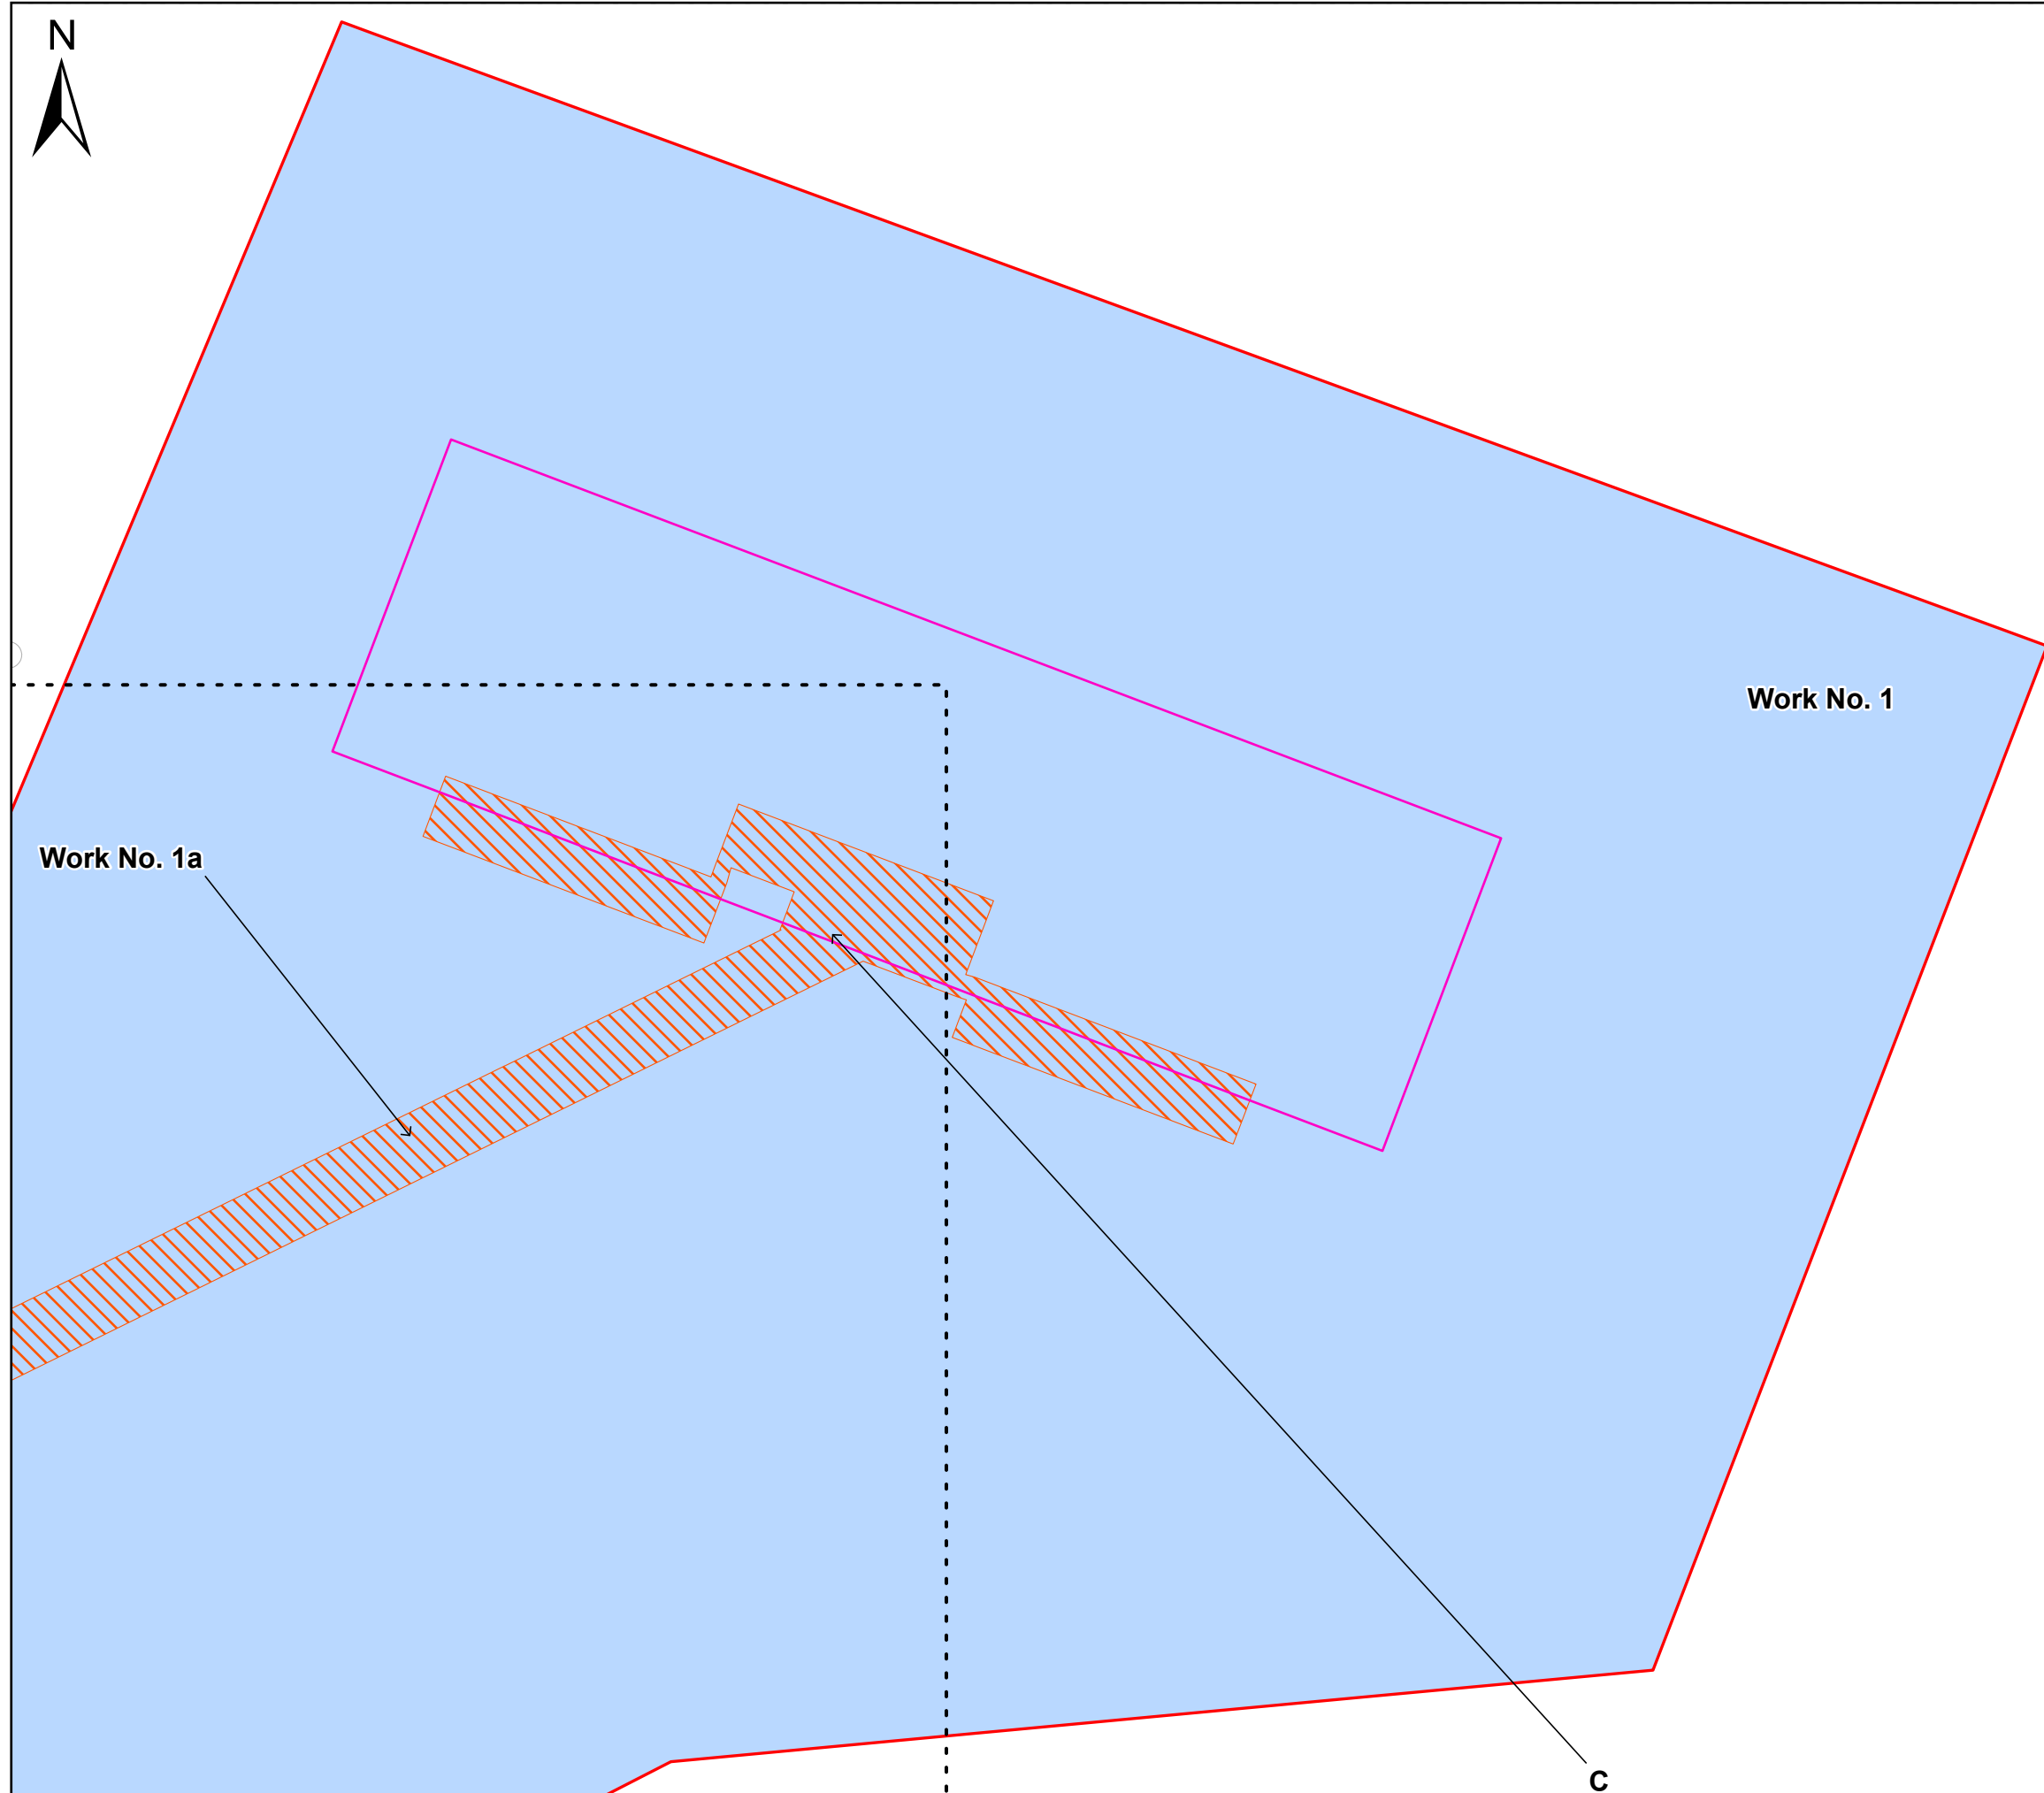

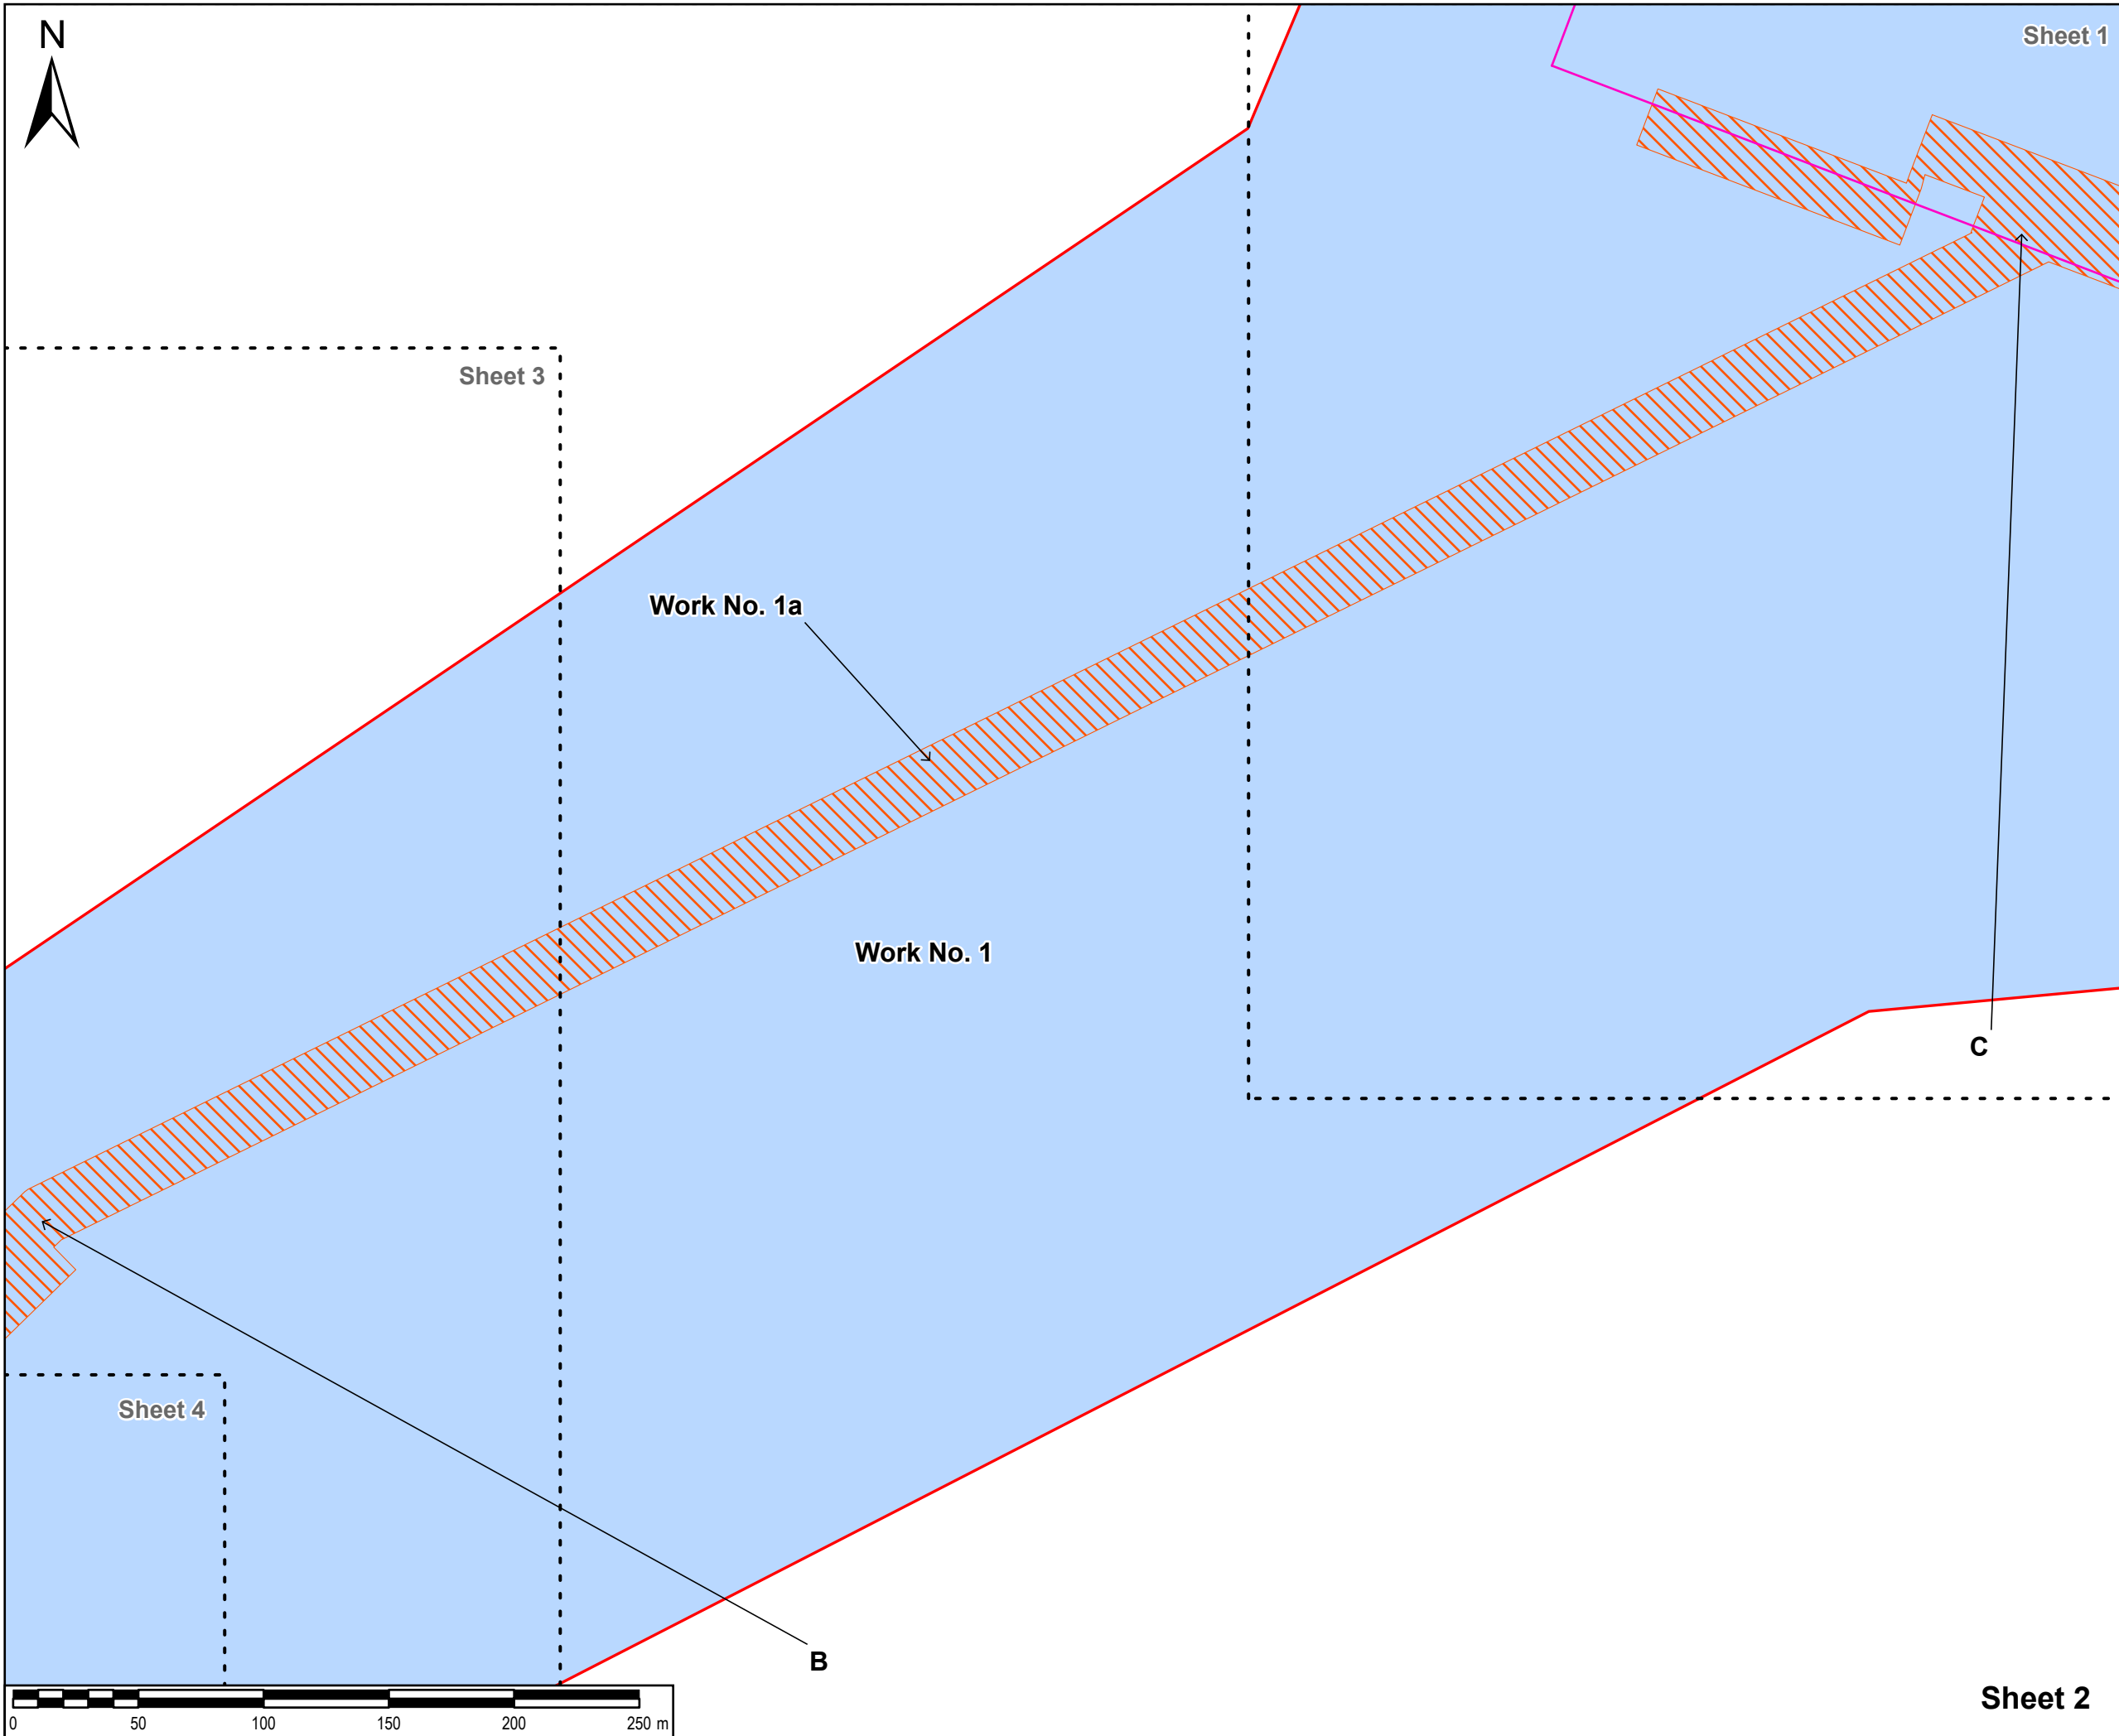

SAFETY, HEALTH AND ENVIRONMENTAL INFORMATION BOX

IT IS ASSUMED THAT ALL WORKS ON THIS DRAWING WILL BE CARRIED OUT BY A COMPETENT CONTRACTOR WORKING, WHERE APPROPRIATE, TO AN APPROPRIATE METHOD STATEMENT.

THIS DRAWING IS TO BE USED ONLY FOR THE PURPOSE OF ISSUE THAT IT WAS ISSUED FOR AND IS SUBJECT TO AMENDMENT.

EXCEPTIONAL RISKS RELATING TO THE WORKS ASSOCIATED WITH THIS DRAWING ARE IDENTIFIED BELOW.

- NOTES**
- THIS DRAWING IS TO BE READ IN CONJUNCTION WITH ALL OTHER RELEVANT DOCUMENTATION.
 - WHERE WORK NUMBER BOUNDARIES OVERLAP THE SYMBOLOGY AS DESCRIBED IN THE LEGEND BELOW IS MERGED
 - PERMANENT WORKS ASSOCIATED WITH WORK NUMBER 4 AND 6 ARE UNDERGROUND
 - THE DREDGED POCKET IS SHOWN INDICATIVELY, AND IS REFERRED TO IN DETAIL IN ARTICLE 6(2) (EXTENT OF CERTAIN WORKS) AND SPECIFIED FURTHER IN PARAGRAPH 1(B) OF SCHEDULE 1 (AUTHORISED DEVELOPMENT) OF THE DRAFT DEVELOPMENT CONSENT ORDER (TR030008/APP/2.1) AND IN PARAGRAPH 5(2) OF THE DEEMED MARINE LICENCE IN SCHEDULE 3 OF THE DRAFT DEVELOPMENT CONSENT ORDER (TR030008/APP/2.1)
 - POINTS A, B AND C ARE USED TO DEFINE SPECIFIC LENGTHS (A-B, B-C) OF WORK NO 1A AND ARE REFERENCED ON TABLE 1 OF THE OUTLINE CONSTRUCTION ENVIRONMENT MANAGEMENT PLAN (TR030008/APP/6.5). TABLE 1 DEFINES PARAMETERS FOR THE NUMBER, DIAMETER AND SPACING OF THE PILES WITH REFERENCE TO LENGTHS A-B AND B-C

- LEGEND**
- Order limits
 - Work no. 1
 - Work no. 1a
 - Indicative Dredged Pocket

Reproduced from Ordnance Survey digital map data © Crown copyright 2024. All rights reserved. Licence number 0100031673.

FURTHER CHANGE APPLICATION

FURTHER CHANGE APPLICATION	By	Date	App	Suffix
FURTHER CHANGE APPLICATION	EB	06/06/2024	AL	4
CHANGE APPLICATION	EB	15/04/2024	AL	3
DCO APPLICATION	EB	03/11/2023	AL	2
DCO APPLICATION	EB	07/09/2023	AL	1
REVISION DETAILS	By	Date	App	Suffix

Client

Project Title

**TR030008
IMMINGHAM GREEN
ENERGY TERMINAL**

Drawing Title

**WORKS PLANS
SHEET 2 OF 7
DOC REF: 4.2**

Designed	Drawn	Checked	Verified	Approved	Date
EB	EB	DF	HW	AL	06/2024

Internal Project No. 60673509

Scale @ A3 1:2,500

Suitability S3

Volume No subdivision is applicable


THIS DOCUMENT HAS BEEN PREPARED PURSUANT TO AND SUBJECT TO THE TERMS OF AECOM'S APPOINTMENT BY ITS CLIENT. AECOM ACCEPTS NO LIABILITY FOR ANY USE OF THIS DOCUMENT OTHER THAN BY ITS ORIGINAL CLIENT OR FOLLOWING AECOM'S EXPRESS AGREEMENT TO SUCH USE, AND ONLY FOR THE PURPOSES FOR WHICH IT WAS PREPARED AND PROVIDED.

AECOM

One Trinity Gardens
Quayside
Newcastle Upon Tyne
Tel: +44 (0) 191 224 6500
www.aecom.com

Drawing Number	Rev
60673509-ACM-GEN-ZZ-DR-TP-0010 Infrastructure Planning (Applications: Prescribed Forms and Procedure) Regulations 2009 REGULATION 5(2)(j)	4

Sheet 2

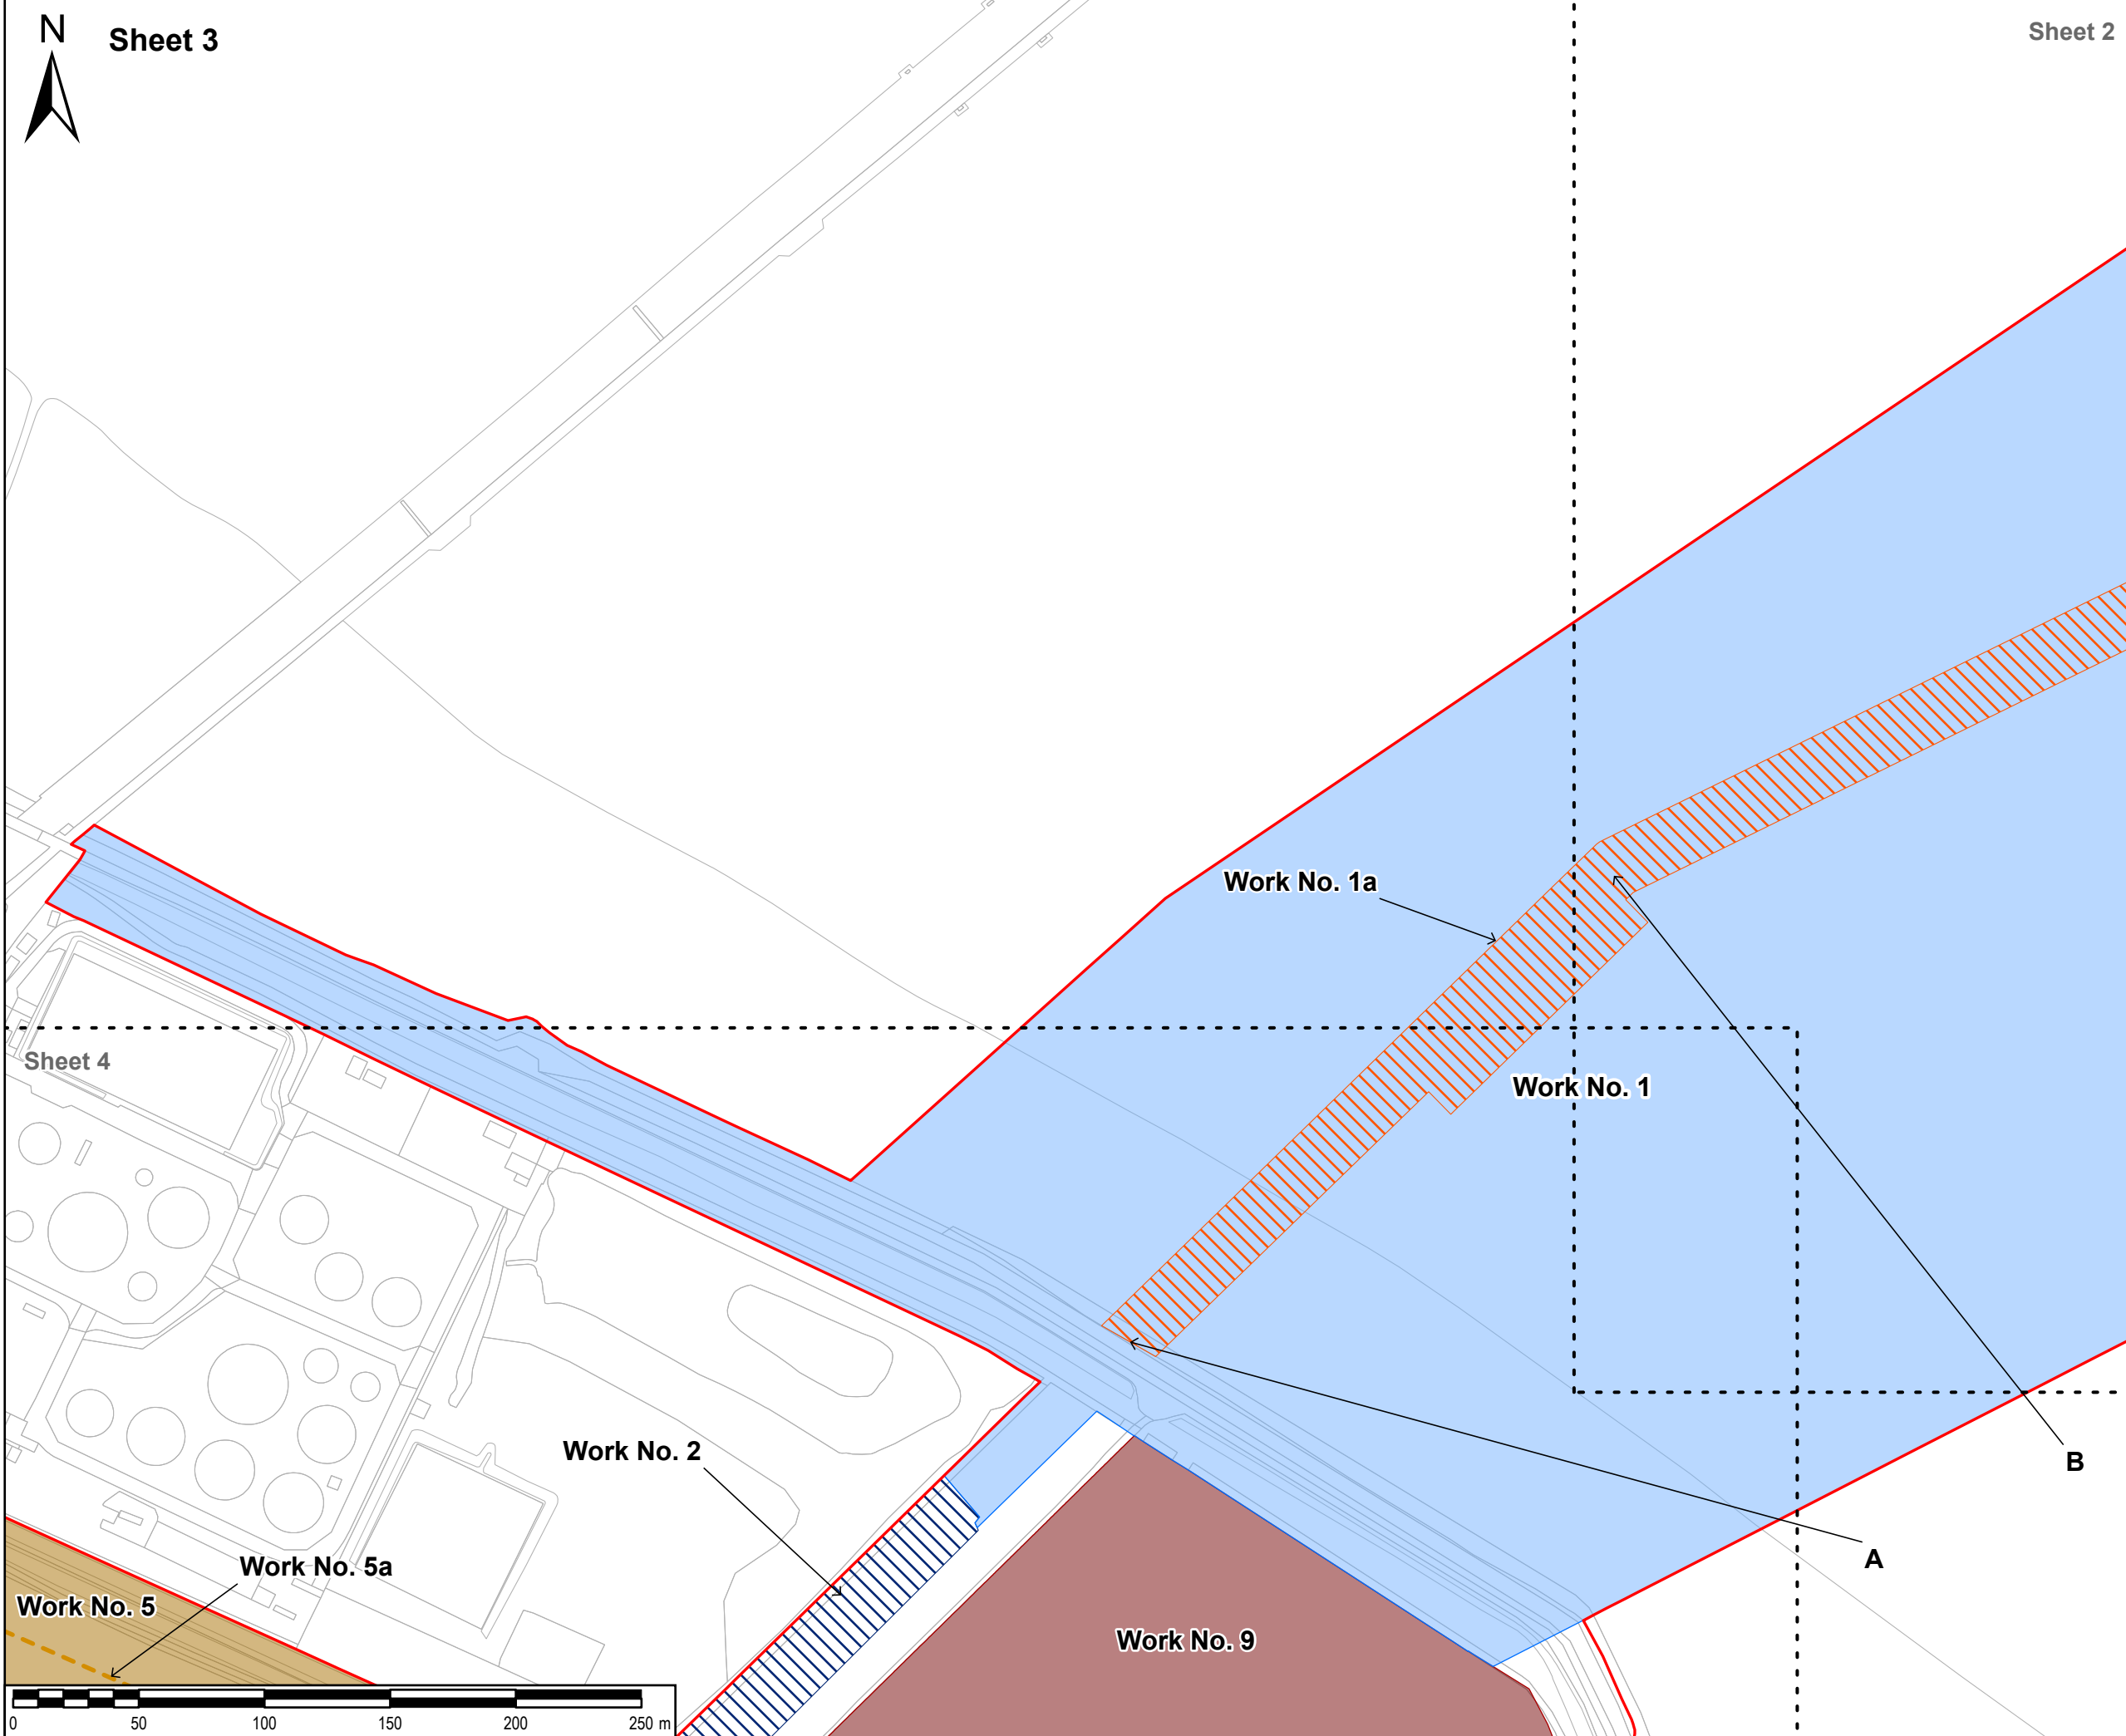

SAFETY, HEALTH AND ENVIRONMENTAL INFORMATION BOX
 IT IS ASSUMED THAT ALL WORKS ON THIS DRAWING WILL BE CARRIED OUT BY A COMPETENT CONTRACTOR WORKING, WHERE APPROPRIATE, TO AN APPROPRIATE METHOD STATEMENT.
 THIS DRAWING IS TO BE USED ONLY FOR THE PURPOSE OF ISSUE THAT IT WAS ISSUED FOR AND IS SUBJECT TO AMENDMENT.
 EXCEPTIONAL RISKS RELATING TO THE WORKS ASSOCIATED WITH THIS DRAWING ARE IDENTIFIED BELOW.

NOTES
 1. THIS DRAWING IS TO BE READ IN CONJUNCTION WITH ALL OTHER RELEVANT DOCUMENTATION.
 2. WHERE WORK NUMBER BOUNDARIES OVERLAP THE SYMBOLOGY AS DESCRIBED IN THE LEGEND BELOW IS MERGED.
 3. PERMANENT WORKS ASSOCIATED WITH WORK NUMBER 4 AND 6 ARE UNDERGROUND.
 4. THE DREDGED POCKET IS SHOWN INDICATIVELY, AND IS REFERRED TO IN DETAIL IN ARTICLE 6(2) (EXTENT OF CERTAIN WORKS) AND SPECIFIED FURTHER IN PARAGRAPH 1(B) OF SCHEDULE 1 (AUTHORISED DEVELOPMENT) OF THE DRAFT DEVELOPMENT CONSENT ORDER (TR030008/APP/2.1) AND IN PARAGRAPH 5(2) OF THE DEEMED MARINE LICENCE IN SCHEDULE 3 OF THE DRAFT DEVELOPMENT CONSENT ORDER (TR030008/APP/2.1).
 5. POINTS A, B AND C ARE USED TO DEFINE SPECIFIC LENGTHS (A-B, B-C) OF WORK NO 1A AND ARE REFERENCED ON TABLE 1 OF THE OUTLINE CONSTRUCTION ENVIRONMENT MANAGEMENT PLAN (TR030008/APP/6.5). TABLE 1 DEFINES PARAMETERS FOR THE NUMBER, DIAMETER AND SPACING OF THE PILES WITH REFERENCE TO LENGTHS A-B AND B-C.

LEGEND

- Order limits
- Work no. 1
- Work no. 1a
- Work no. 2
- Work no. 5
- Work no. 5a
- Work no. 9

Reproduced from Ordnance Survey digital map data © Crown copyright 2024. All rights reserved. Licence number 0100031673.

FURTHER CHANGE APPLICATION

Application Type	By	Date	Suffix
FURTHER CHANGE APPLICATION	EB	06/06/2024	4
CHANGE APPLICATION	EB	15/04/2024	3
DCO APPLICATION	EB	03/11/2023	2
DCO APPLICATION	EB	07/09/2023	1
REVISION DETAILS	By	Date	Suffix
	App		

Client

Project Title
**TR030008
 IMMINGHAM GREEN
 ENERGY TERMINAL**

Drawing Title
**WORKS PLANS
 SHEET 3 OF 7
 DOC REF: 4.2**

Designed EB	Drawn EB	Checked DF	Verified HW	Approved AL	Date 06/2024
Internal Project No. 60673509		Suitability S3			
Scale @ A3 1:2,500		Volume No subdivision is applicable			


THIS DOCUMENT HAS BEEN PREPARED PURSUANT TO AND SUBJECT TO THE TERMS OF AECOM'S APPOINTMENT BY ITS CLIENT. AECOM ACCEPTS NO LIABILITY FOR ANY USE OF THIS DOCUMENT OTHER THAN BY ITS ORIGINAL CLIENT OR FOLLOWING AECOM'S EXPRESS AGREEMENT TO SUCH USE, AND ONLY FOR THE PURPOSES FOR WHICH IT WAS PREPARED AND PROVIDED.

AECOM
 One Trinity Gardens
 Quayside
 Newcastle Upon Tyne
 Tel: +44 (0) 191 224 6500
 www.aecom.com

Drawing Number 60673509-ACM-GEN-ZZ-DR-TP-0011 Infrastructure Planning (Applications: Prescribed Forms and Procedure) Regulations 2009	Reg 4
---	----------

Sheet 4



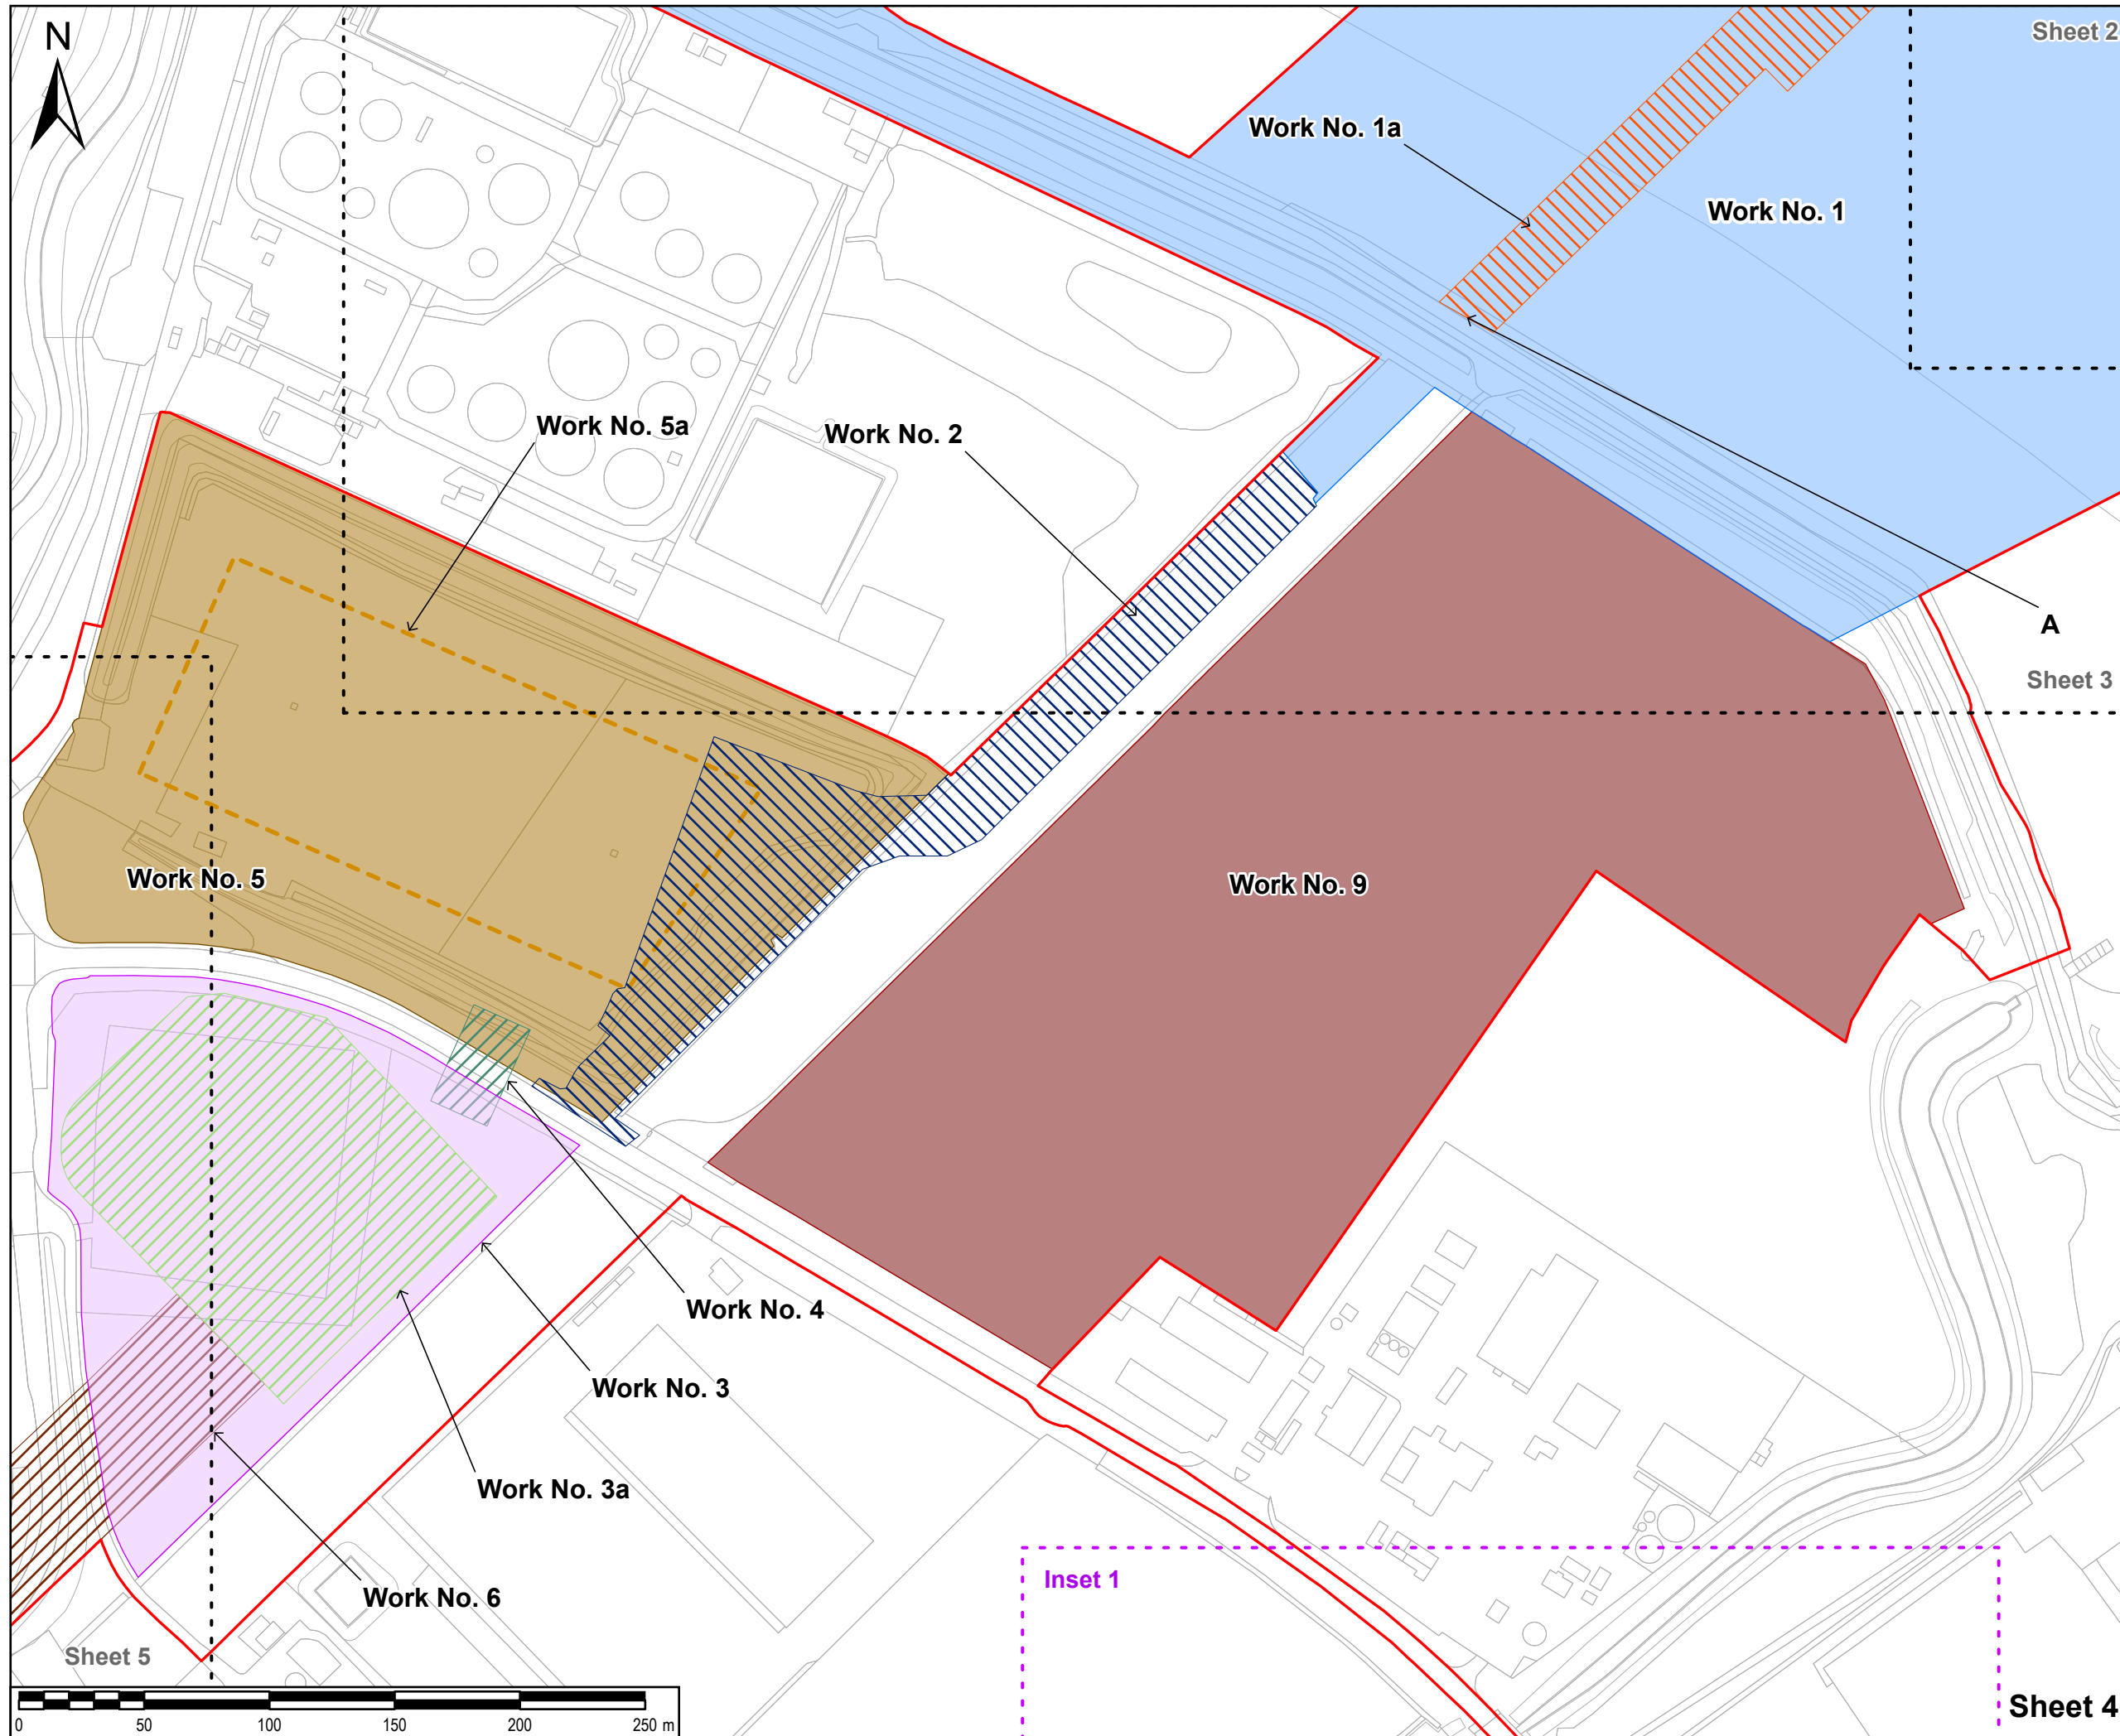

SAFETY, HEALTH AND ENVIRONMENTAL INFORMATION BOX

IT IS ASSUMED THAT ALL WORKS ON THIS DRAWING WILL BE CARRIED OUT BY A COMPETENT CONTRACTOR WORKING WHERE APPROPRIATE, TO AN APPROPRIATE METHOD STATEMENT.

THIS DRAWING IS TO BE USED ONLY FOR THE PURPOSE OF ISSUE THAT IT WAS ISSUED FOR AND IS SUBJECT TO AMENDMENT.

EXCEPTIONAL RISKS RELATING TO THE WORKS ASSOCIATED WITH THIS DRAWING ARE IDENTIFIED BELOW.

NOTES

- THIS DRAWING IS TO BE READ IN CONJUNCTION WITH ALL OTHER RELEVANT DOCUMENTATION.
- WHERE WORK NUMBER BOUNDARIES OVERLAP THE SYMBOLOGY AS DESCRIBED IN THE LEGEND BELOW IS MERGED.
- PERMANENT WORKS ASSOCIATED WITH WORK NUMBER 4 AND 6 ARE UNDERGROUND.
- THE DREDGED POCKET IS SHOWN INDICATIVELY AND IS REFERRED TO IN DETAIL IN ARTICLE 6(2) (EXTENT OF CERTAIN WORKS) AND SPECIFIED FURTHER IN PARAGRAPH 1(B) OF SCHEDULE 1 (AUTHORISED DEVELOPMENT) OF THE DRAFT DEVELOPMENT CONSENT ORDER (TR030008/APP/2.1) AND IN PARAGRAPH 5(2) OF THE DEEMED MARINE LICENCE IN SCHEDULE 3 OF THE DRAFT DEVELOPMENT CONSENT ORDER (TR030008/APP/2.1).
- POINTS A, B AND C ARE USED TO DEFINE SPECIFIC LENGTHS (A-B, B-C) OF WORK NO 1A AND ARE REFERENCED ON TABLE 1 OF THE OUTLINE CONSTRUCTION ENVIRONMENT MANAGEMENT PLAN (TR030008/APP/6.5). TABLE 1 DEFINES PARAMETERS FOR THE NUMBER, DIAMETER AND SPACING OF THE PILES WITH REFERENCE TO LENGTHS A-B AND B-C.

LEGEND

- Order limits
- Work no. 1
- Work no. 1a
- Work no. 2
- Work no. 3
- Work no. 3a
- Work no. 4
- Work no. 5
- Work no. 5a
- Work no. 6
- Work no. 9

Reproduced from Ordnance Survey digital map data © Crown copyright 2024. All rights reserved. Licence number 0100031673.

Purpose of issue

FURTHER CHANGE APPLICATION

FURTHER CHANGE APPLICATION	EB	06/06/2024	4
	AL		
CHANGE APPLICATION	EB	15/04/2024	3
	AL		
DCO APPLICATION	EB	03/11/2023	2
	AL		
DCO APPLICATION	EB	07/09/2023	1
	AL		
REVISION DETAILS	By	Date	Suffix
	App		

Client

ABP ASSOCIATED BRITISH PORTS **AIR PRODUCTS**

Project Title

TR030008
IMMINGHAM GREEN
ENERGY TERMINAL

Drawing Title

WORKS PLANS
SHEET 4 OF 7
DOC REF: 4.2

Designed	Drawn	Checked	Verified	Approved	Date
EB	EB	DF	HW	AL	06/2024

Internal Project No. 60673509

Scale @ A3 1:2,500

Suitability S3

Volume No subdivision is applicable

THIS DOCUMENT HAS BEEN PREPARED PURSUANT TO AND SUBJECT TO THE TERMS OF AECOM'S APPOINTMENT BY ITS CLIENT. AECOM ACCEPTS NO LIABILITY FOR ANY USE OF THIS DOCUMENT OTHER THAN BY ITS ORIGINAL CLIENT OR FOLLOWING AECOM'S EXPRESS AGREEMENT TO SUCH USE, AND ONLY FOR THE PURPOSES FOR WHICH IT WAS PREPARED AND PROVIDED.

AECOM
One Trinity Gardens
Quayside
Newcastle Upon Tyne
Tel: +44 (0) 191 224 6500
www.aecom.com


AECOM

Drawing Number 60673509-ACM-GEN-ZZ-DR-TP-0012

Infrastructure Planning (Applications: Prescribed Forms and Procedure) Regulations 2009

REGULATION 5(2)(j)

Rev 4

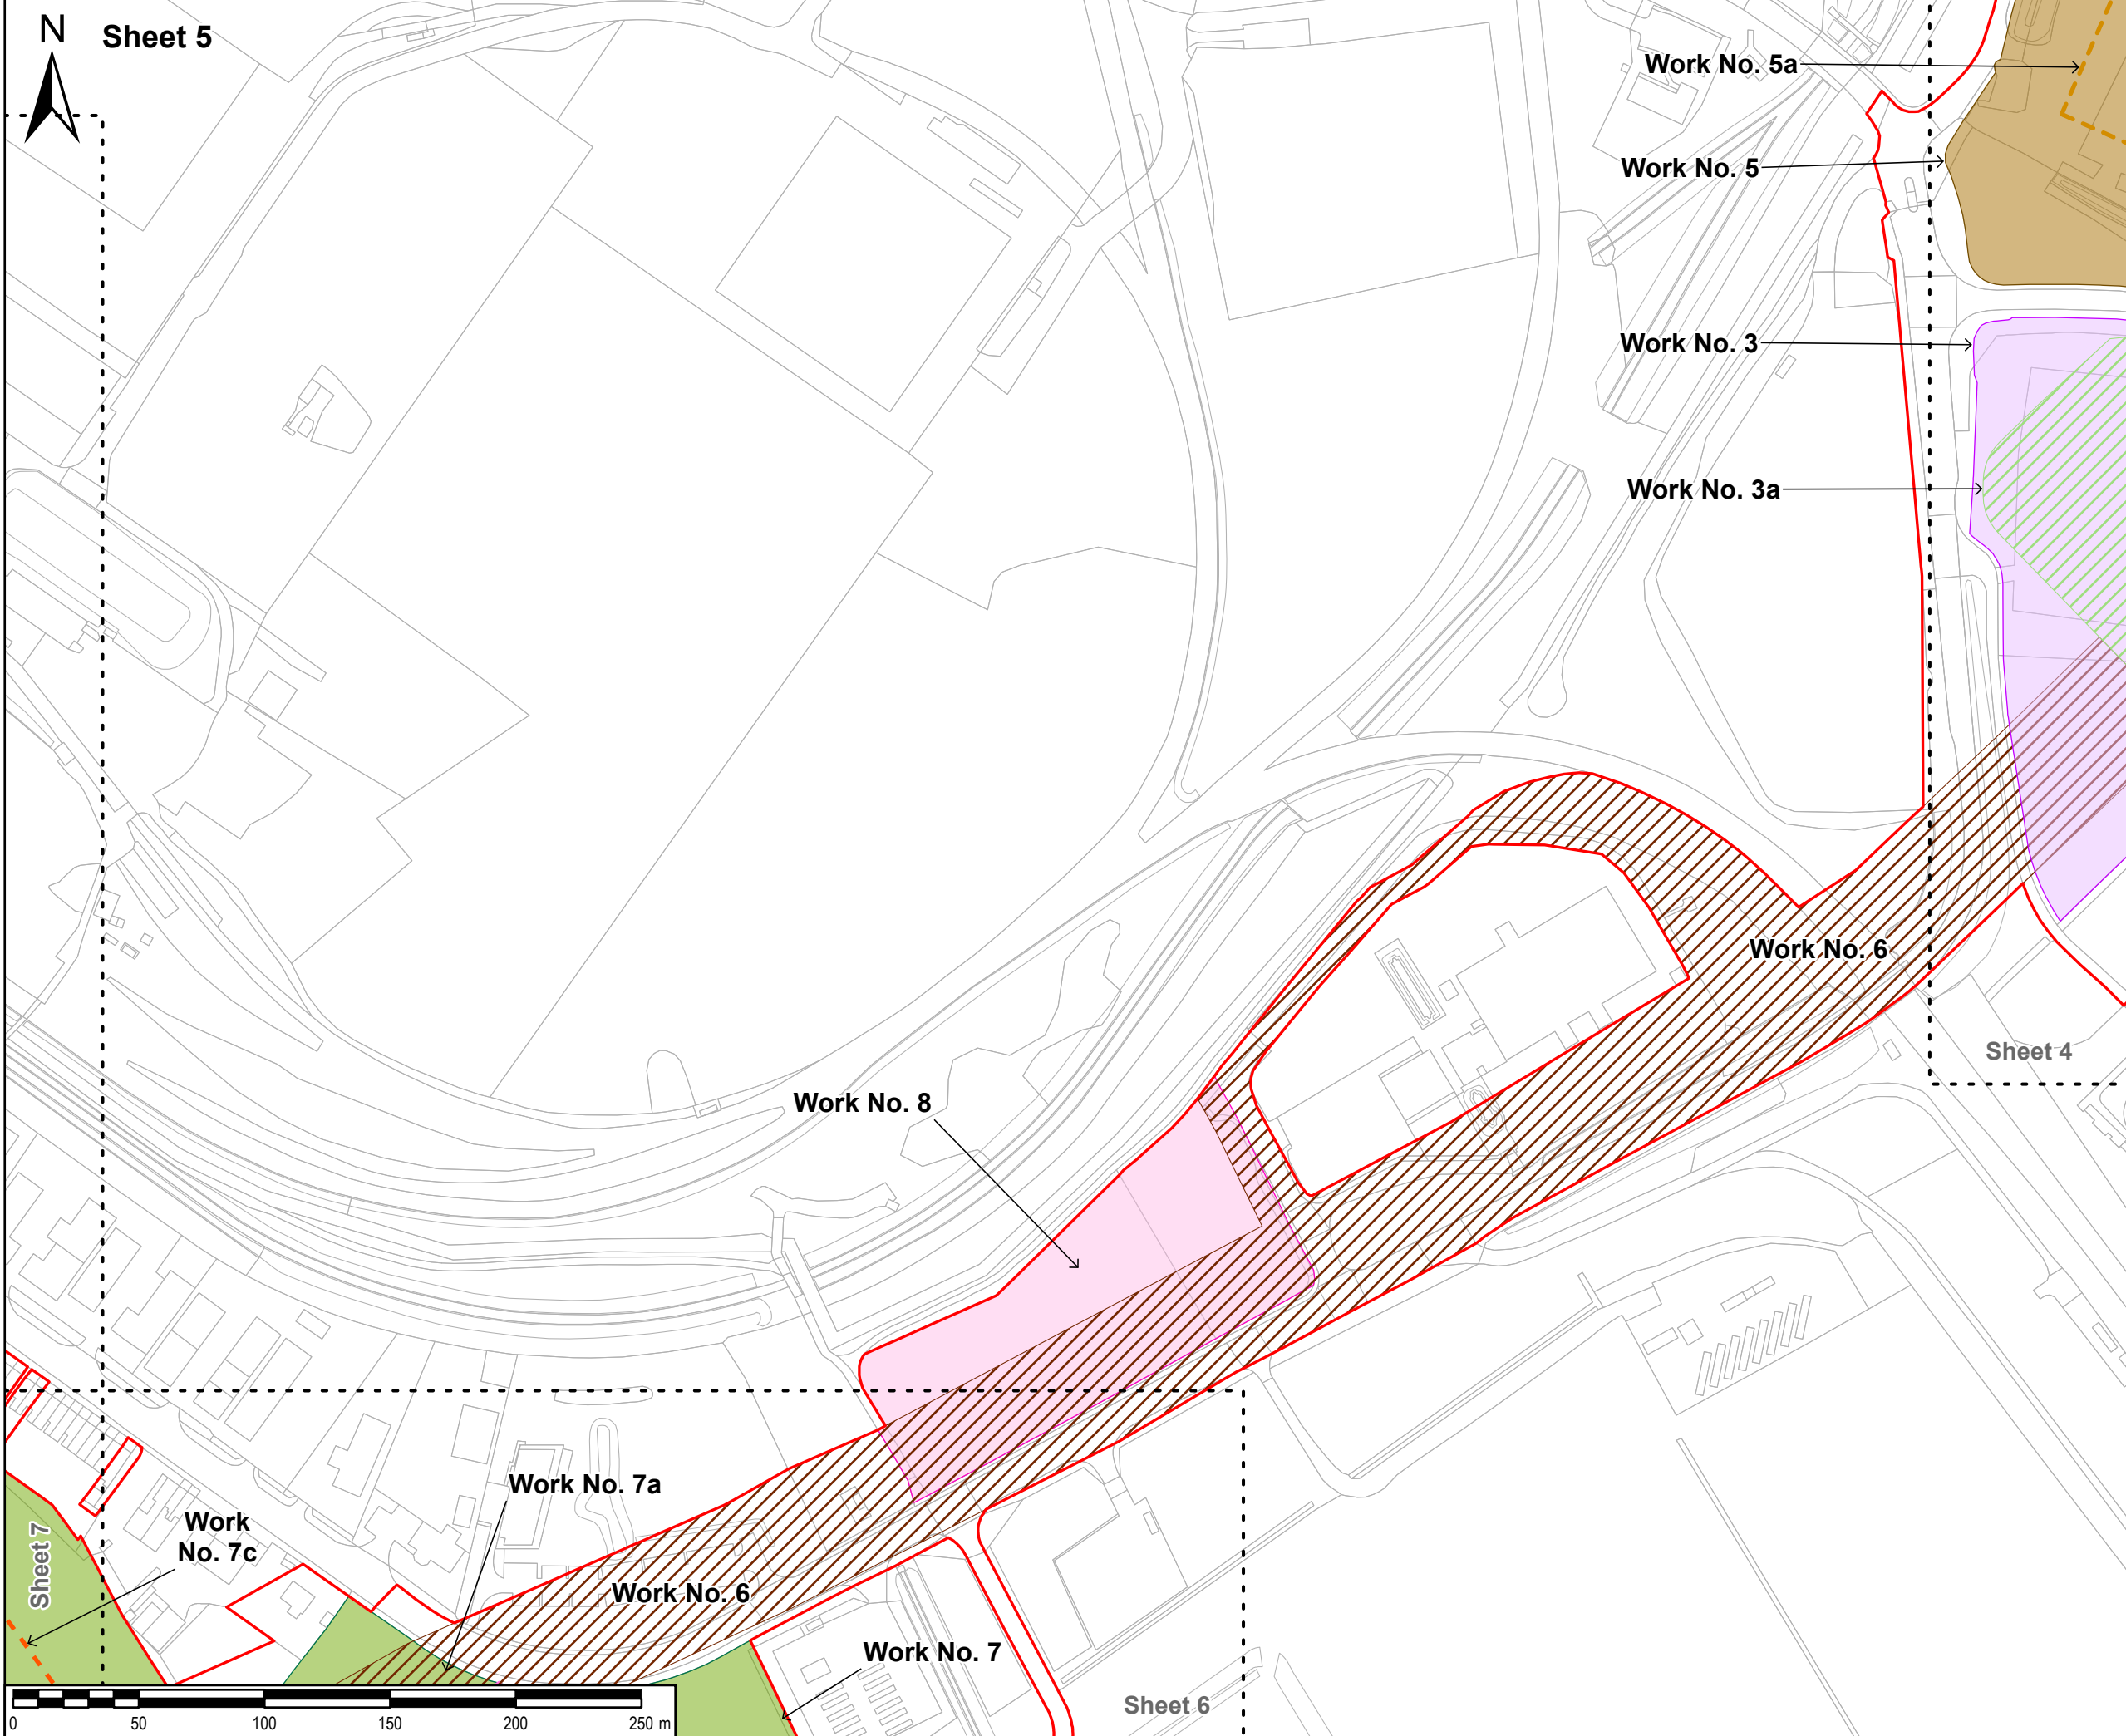

SAFETY, HEALTH AND ENVIRONMENTAL INFORMATION BOX

IT IS ASSUMED THAT ALL WORKS ON THIS DRAWING WILL BE CARRIED OUT BY A COMPETENT CONTRACTOR WORKING WHERE APPROPRIATE, TO AN APPROPRIATE METHOD STATEMENT.

THIS DRAWING IS TO BE USED ONLY FOR THE PURPOSE OF ISSUE THAT IT WAS ISSUED FOR AND IS SUBJECT TO AMENDMENT.

EXCEPTIONAL RISKS RELATING TO THE WORKS ASSOCIATED WITH THIS DRAWING ARE IDENTIFIED BELOW.

NOTES

- THIS DRAWING IS TO BE READ IN CONJUNCTION WITH ALL OTHER RELEVANT DOCUMENTATION.
- WHERE WORK NUMBER BOUNDARIES OVERLAP THE SYMBOLOGY AS DESCRIBED IN THE LEGEND BELOW IS MERGED
- PERMANENT WORKS ASSOCIATED WITH WORK NUMBER 4 AND 6 ARE UNDERGROUND
- THE DREDGED POCKET IS SHOWN INDICATIVELY, AND IS REFERRED TO IN DETAIL IN ARTICLE 6(2) (EXTENT OF CERTAIN WORKS) AND SPECIFIED FURTHER IN PARAGRAPH 1(B) OF SCHEDULE 1 (AUTHORISED DEVELOPMENT) OF THE DRAFT DEVELOPMENT CONSENT ORDER (TR030008/APP/2.1) AND IN PARAGRAPH 5(2) OF THE DEEMED MARINE LICENCE IN SCHEDULE 3 OF THE DRAFT DEVELOPMENT CONSENT ORDER (TR030008/APP/2.1)

LEGEND

- Order limits
- Work no. 3
- Work no. 3a
- Work no. 5
- Work no. 5a
- Work no. 6
- Work no. 7
- Work no. 7a
- Work no. 7c
- Work no. 8

Reproduced from Ordnance Survey digital map data © Crown copyright 2024. All rights reserved. Licence number 0100031673.

Purpose of issue
FURTHER CHANGE APPLICATION

Application Type	By	Date	Issue No.
FURTHER CHANGE APPLICATION	EB	06/06/2024	4
CHANGE APPLICATION	AL	15/04/2024	3
DCO APPLICATION	EB	03/11/2023	2
DCO APPLICATION	AL	07/09/2023	1
REVISION DETAILS	By	Date	Suffix
	App		

Client

Project Title
**TR030008
IMMINGHAM GREEN
ENERGY TERMINAL**

Drawing Title
**WORKS PLANS
SHEET 5 OF 7
DOC REF: 4.2**

Designed	Drawn	Checked	Verified	Approved	Date
EB	EB	DF	HW	AL	06/2024


Internal Project No. 60673509 Suitability S3

Scale @ A3 1:2,500 Volume No subdivision is applicable

THIS DOCUMENT HAS BEEN PREPARED PURSUANT TO AND SUBJECT TO THE TERMS OF AECOM'S APPOINTMENT BY ITS CLIENT. AECOM ACCEPTS NO LIABILITY FOR ANY USE OF THIS DOCUMENT OTHER THAN BY ITS ORIGINAL CLIENT OR FOLLOWING AECOM'S EXPRESS AGREEMENT TO SUCH USE, AND ONLY FOR THE PURPOSES FOR WHICH IT WAS PREPARED AND PROVIDED.

AECOM
One Trinity Gardens
Quayside
Newcastle Upon Tyne
Tel: +44 (0) 191 224 6500
www.aecom.com

Drawing Number	Rev
60673509-ACM-GEN-ZZ-DR-TP-0013 Infrastructure Planning (Applications: Prescribed Forms and Procedure) Regulations 2009 REGULATION 5(2)(j))	4

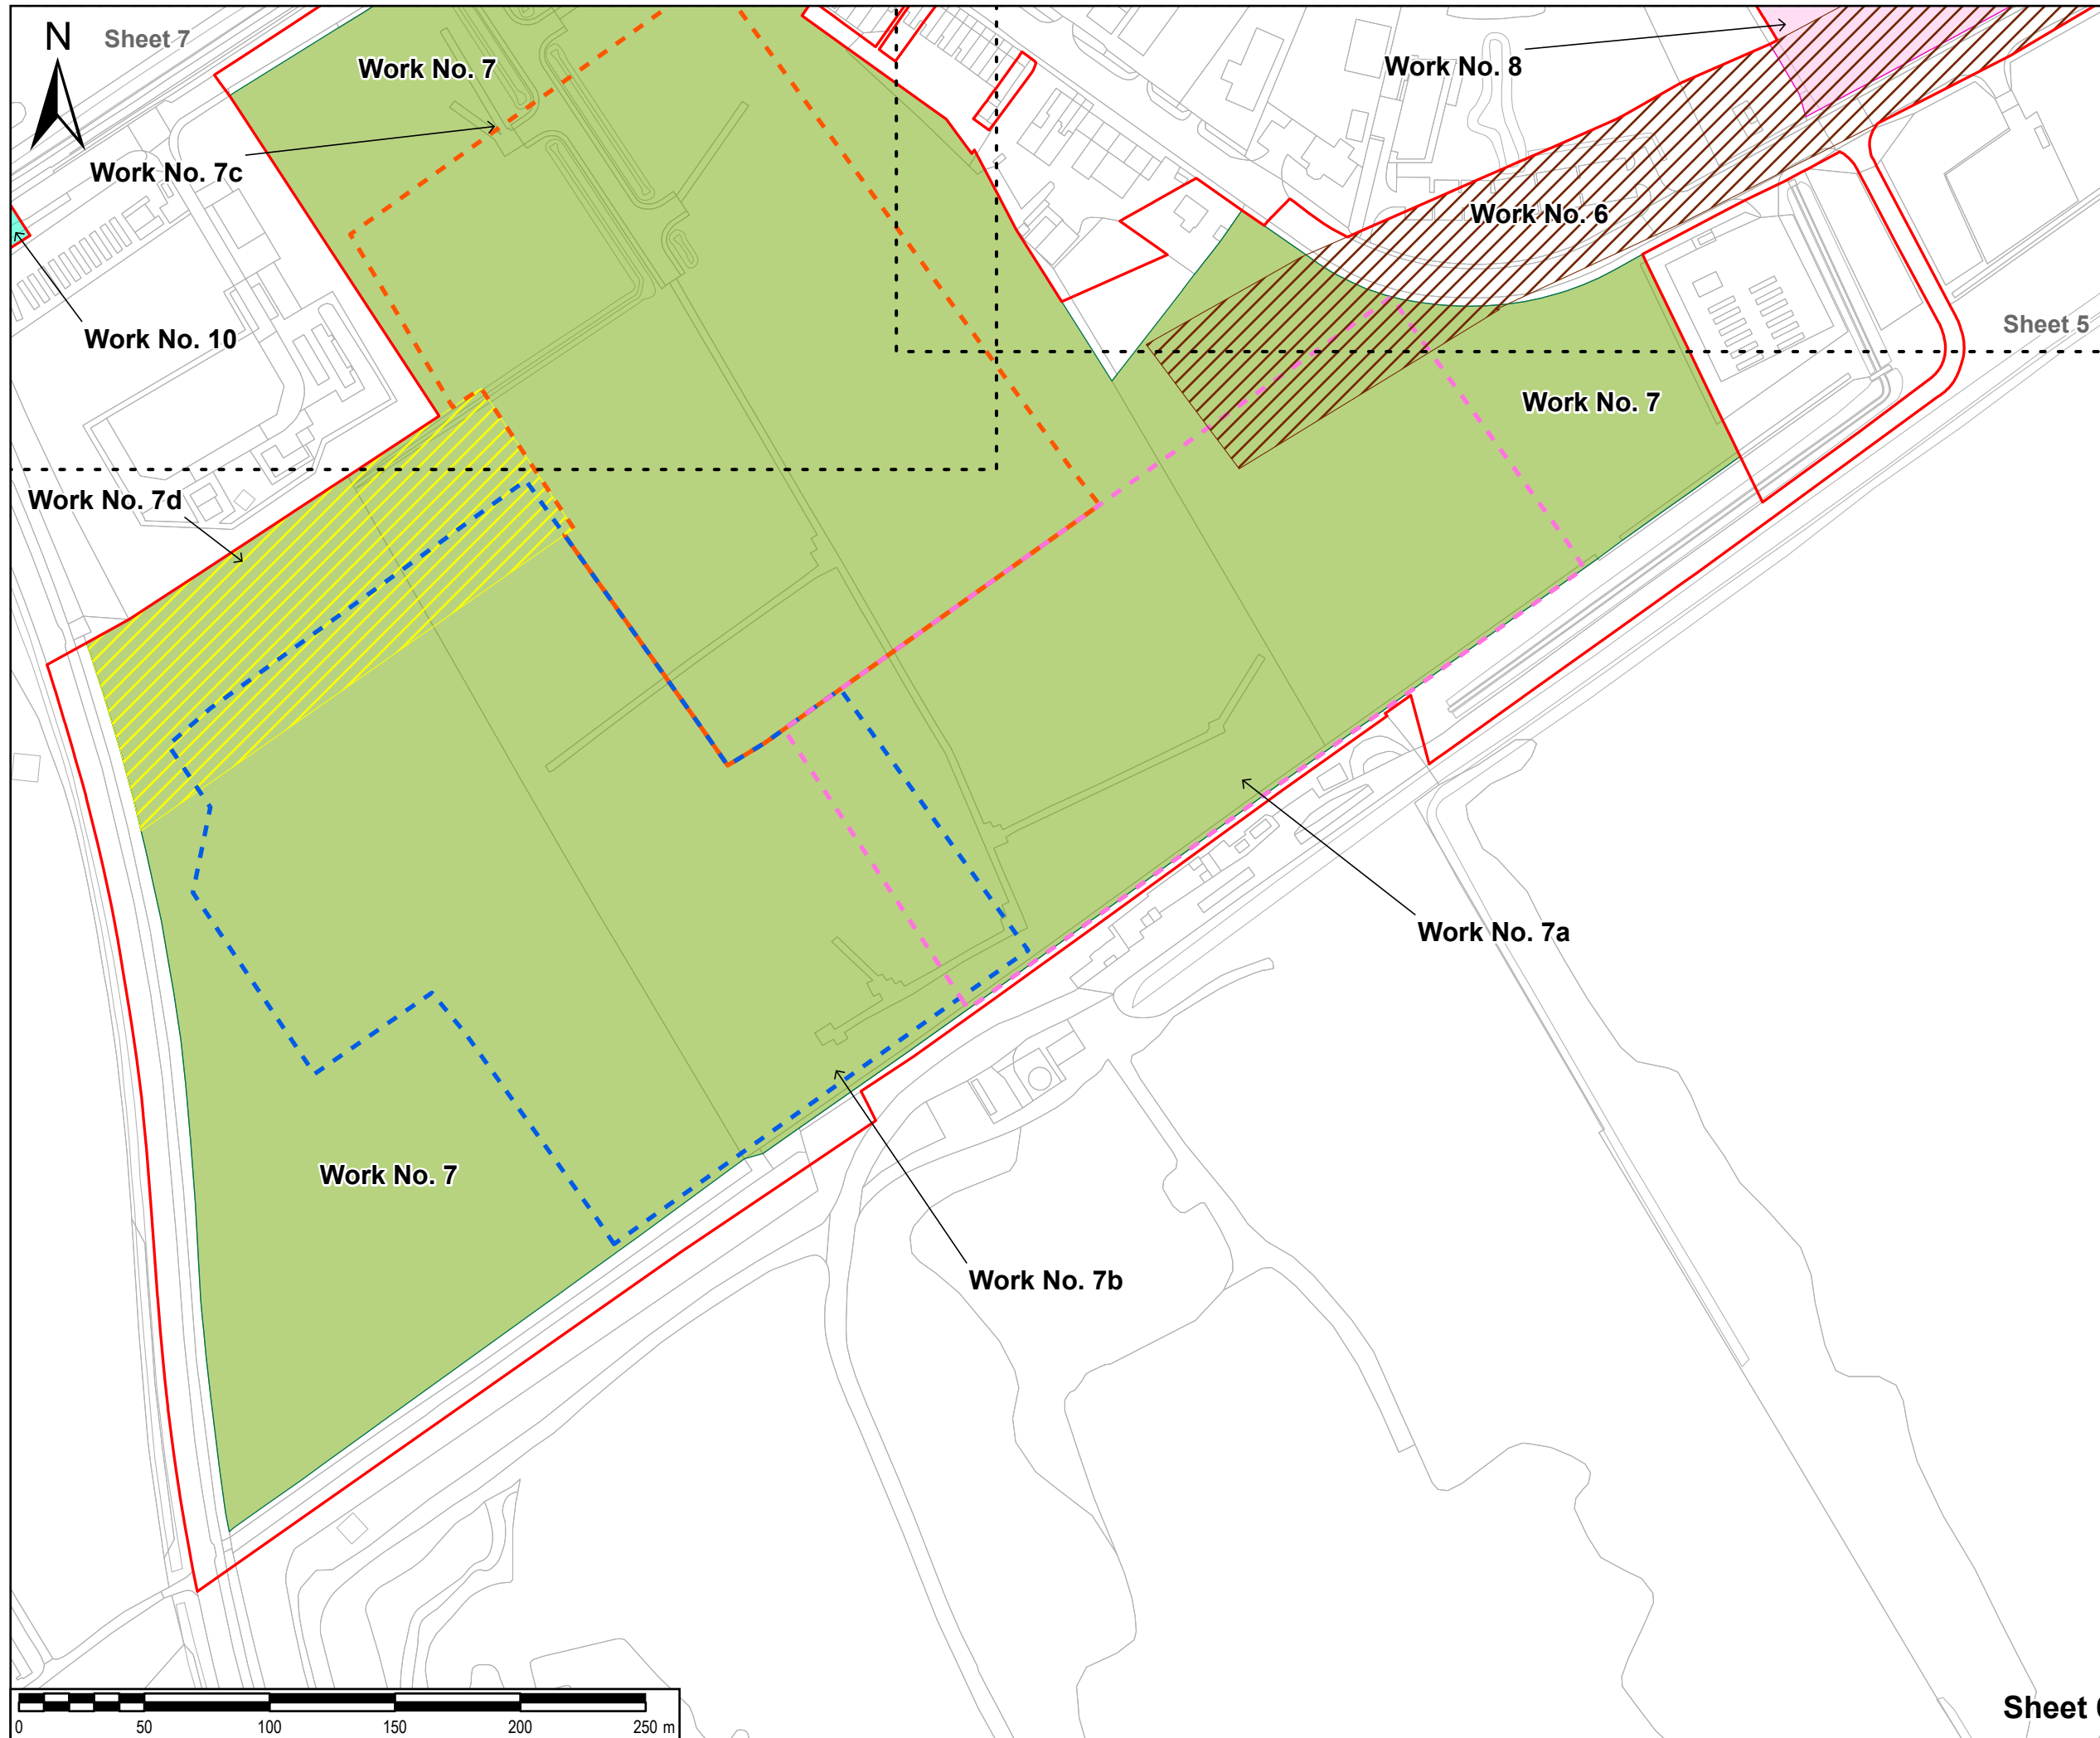

SAFETY, HEALTH AND ENVIRONMENTAL INFORMATION BOX

IT IS ASSUMED THAT ALL WORKS ON THIS DRAWING WILL BE CARRIED OUT BY A COMPETENT CONTRACTOR WORKING, WHERE APPROPRIATE, TO AN APPROPRIATE METHOD STATEMENT.

THIS DRAWING IS TO BE USED ONLY FOR THE PURPOSE OF ISSUE THAT IT WAS ISSUED FOR AND IS SUBJECT TO AMENDMENT.

EXCEPTIONAL RISKS RELATING TO THE WORKS ASSOCIATED WITH THIS DRAWING ARE IDENTIFIED BELOW.

NOTES

- THIS DRAWING IS TO BE READ IN CONJUNCTION WITH ALL OTHER RELEVANT DOCUMENTATION.
- WHERE WORK NUMBER BOUNDARIES OVERLAP THE SYMBOLOGY AS DESCRIBED IN THE LEGEND BELOW IS MERGED.
- PERMANENT WORKS ASSOCIATED WITH WORK NUMBER 4 AND 6 ARE UNDERGROUND.
- THE DREDGED POCKET IS SHOWN INDICATIVELY, AND IS REFERRED TO IN DETAIL IN ARTICLE 6(2) (EXTENT OF CERTAIN WORKS) AND SPECIFIED FURTHER IN PARAGRAPH 1(B) OF SCHEDULE 1 (AUTHORISED DEVELOPMENT) OF THE DRAFT DEVELOPMENT CONSENT ORDER (TR030008/APP/2.1) AND IN PARAGRAPH 5(2) OF THE DEEMED MARINE LICENCE IN SCHEDULE 3 OF THE DRAFT DEVELOPMENT CONSENT ORDER (TR030008/APP/2.1).

LEGEND

- Order limits
- Work no. 6
- Work no. 7
- Work no. 7a
- Work no. 7b
- Work no. 7c
- Work no. 7d
- Work no. 8
- Work no. 10

Reproduced from Ordnance Survey digital map data © Crown copyright 2024. All rights reserved. Licence number 0100031673.

Purpose of issue
FURTHER CHANGE APPLICATION

FURTHER CHANGE APPLICATION	By	Date	Suffix
FURTHER CHANGE APPLICATION	EB	06/06/2024	4
CHANGE APPLICATION	EB	15/04/2024	3
DCO APPLICATION	EB	03/11/2023	2
DCO APPLICATION	EB	07/09/2023	1
REVISION DETAILS	By	Date	Suffix
	App		

Client

Project Title

**TR030008
IMMINGHAM GREEN
ENERGY TERMINAL**

Drawing Title

**WORKS PLANS
SHEET 6 OF 7
DOC REF: 4.2**


Designed EB	Drawn EB	Checked DF	Verified HW	Approved AL	Date 06/2024
Internal Project No. 60673509			Suitability S3		
Scale @ A3 1:2,500			Volume No subdivision is applicable		

THIS DOCUMENT HAS BEEN PREPARED PURSUANT TO AND SUBJECT TO THE TERMS OF AECOM'S APPOINTMENT BY ITS CLIENT. AECOM ACCEPTS NO LIABILITY FOR ANY USE OF THIS DOCUMENT OTHER THAN BY ITS ORIGINAL CLIENT OR FOLLOWING AECOM'S EXPRESS AGREEMENT TO SUCH USE, AND ONLY FOR THE PURPOSES FOR WHICH IT WAS PREPARED AND PROVIDED.

AECOM
One Trinity Gardens
Quayside
Newcastle Upon Tyne
Tel: +44 (0) 191 224 6500
www.aecom.com

Drawing Number 60673509-ACM-GEN-ZZ-DR-TP-0014 Infrastructure Planning (Applications: Prescribed Forms and Procedure) Regulations 2009	Rev 4
---	----------

Sheet 6

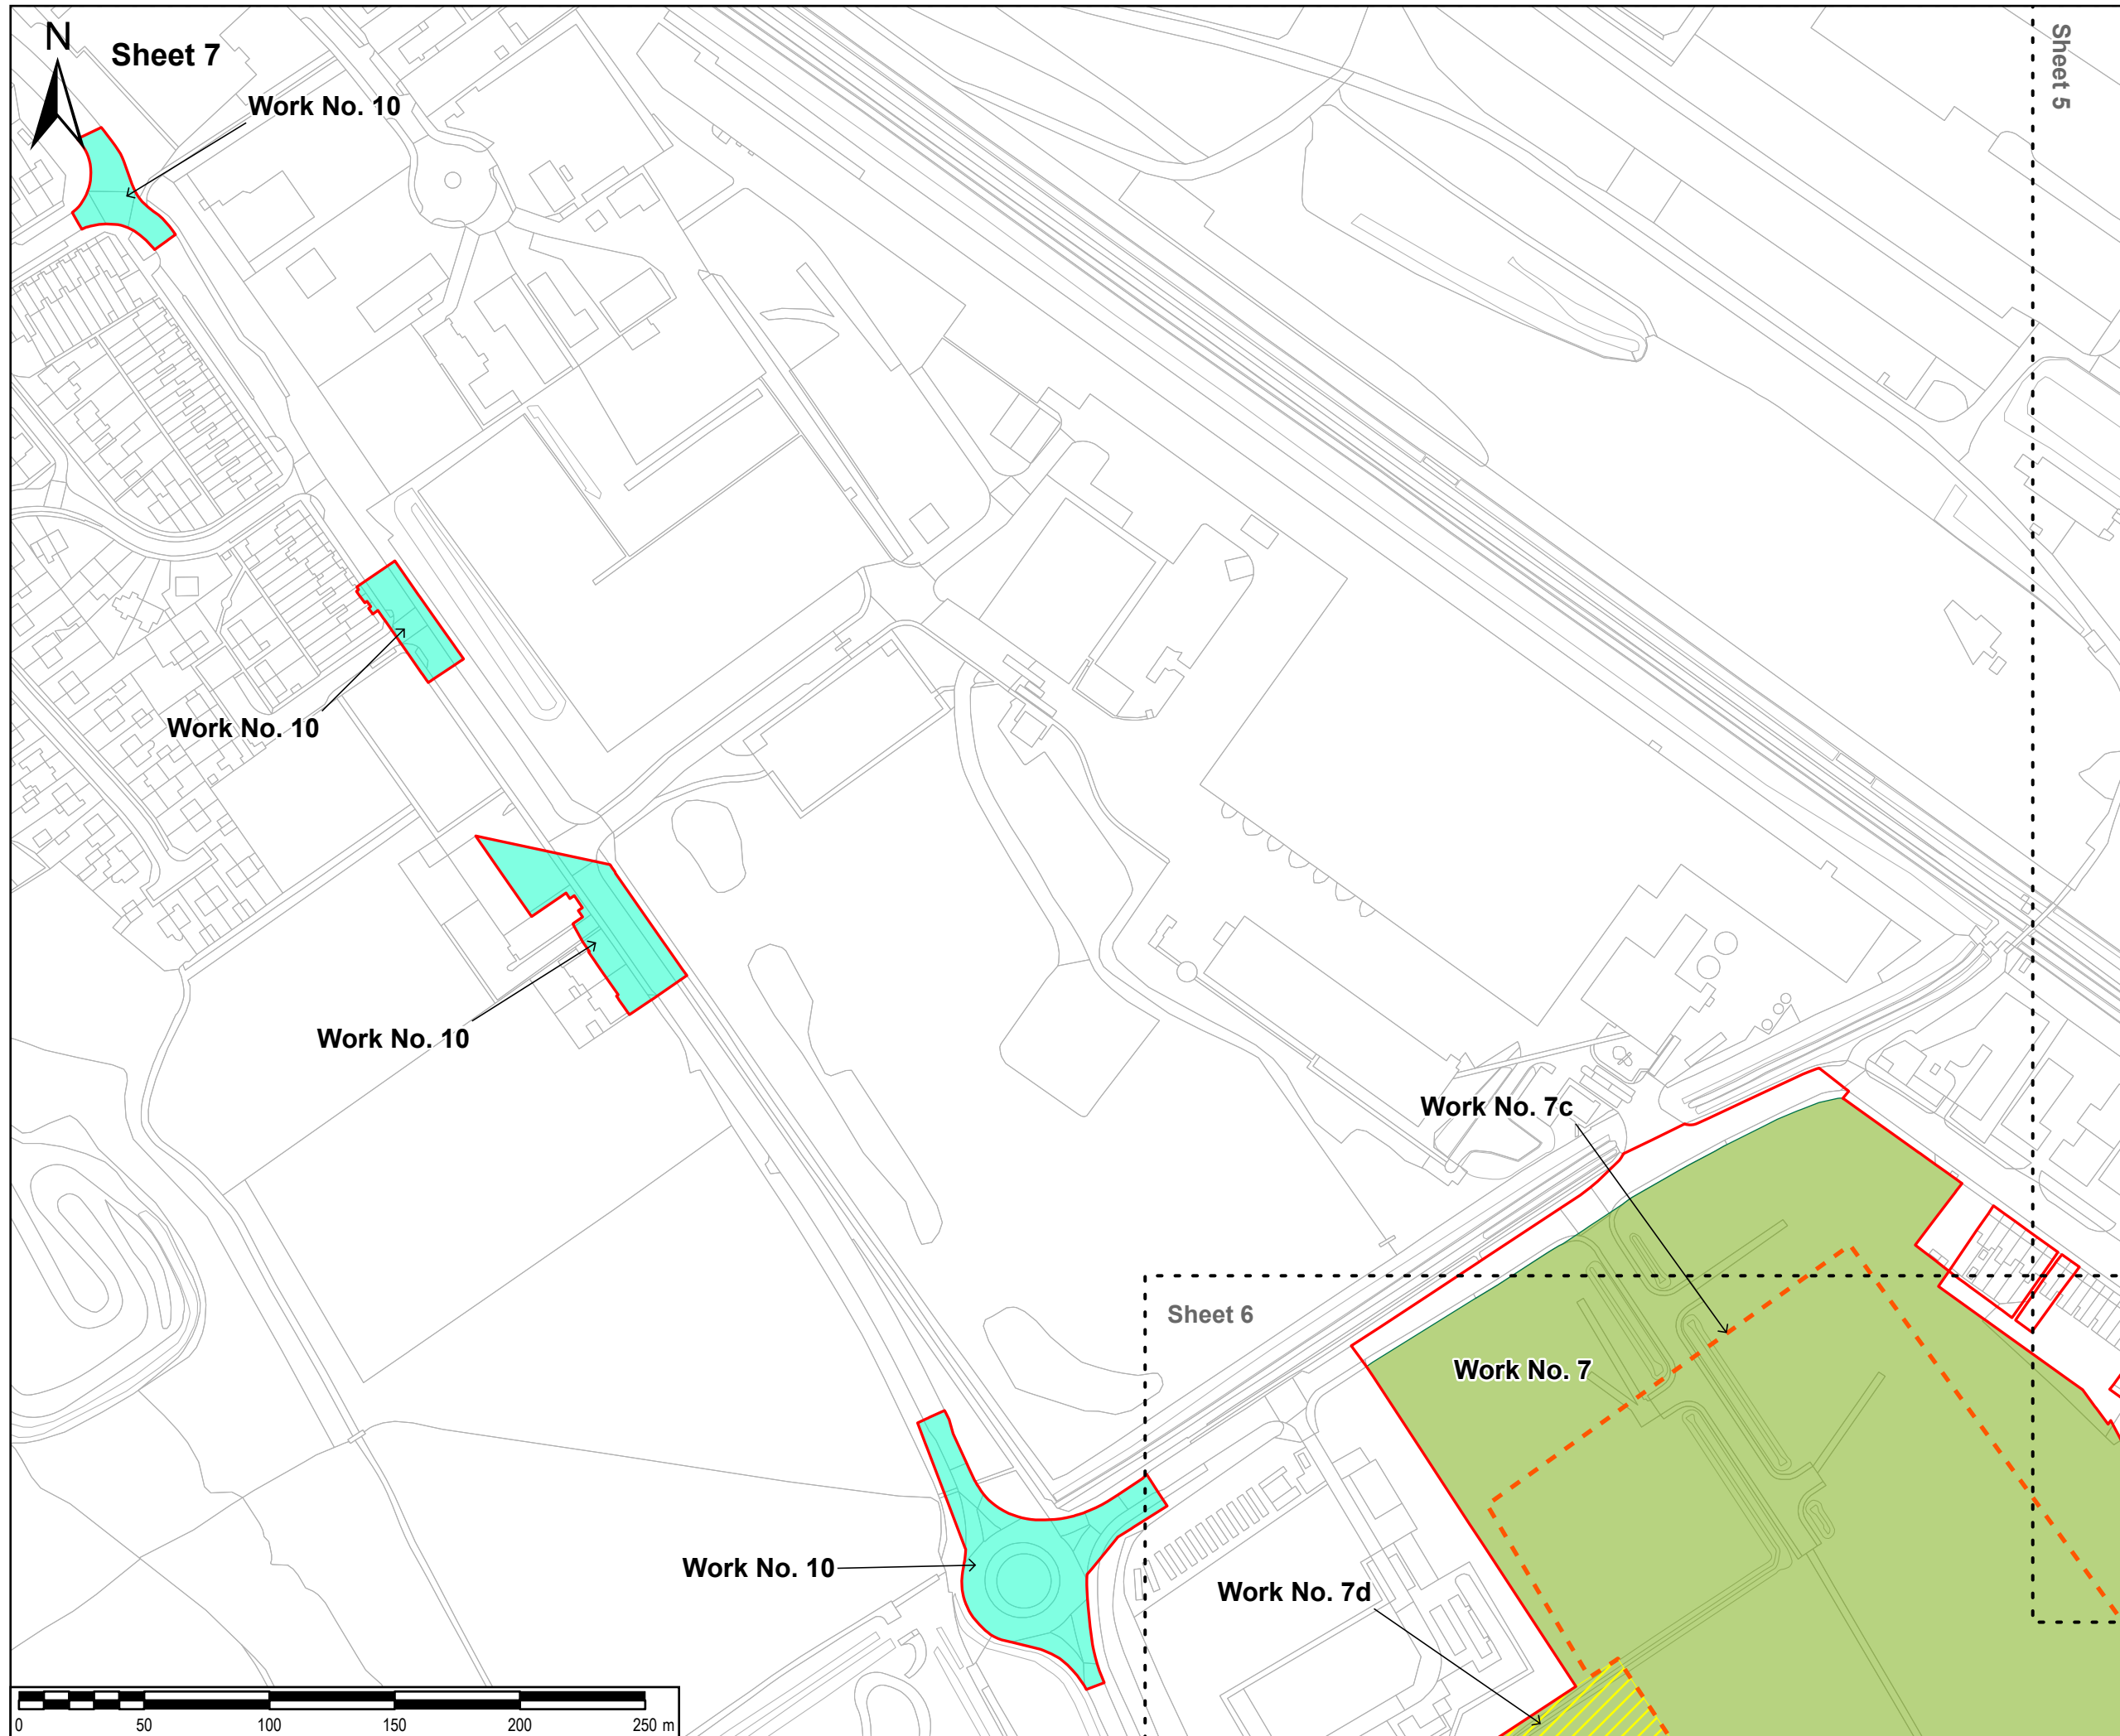

SAFETY, HEALTH AND ENVIRONMENTAL INFORMATION BOX

IT IS ASSUMED THAT ALL WORKS ON THIS DRAWING WILL BE CARRIED OUT BY A COMPETENT CONTRACTOR WORKING, WHERE APPROPRIATE, TO AN APPROPRIATE METHOD STATEMENT.

THIS DRAWING IS TO BE USED ONLY FOR THE PURPOSE OF ISSUE THAT IT WAS ISSUED FOR AND IS SUBJECT TO AMENDMENT.

EXCEPTIONAL RISKS RELATING TO THE WORKS ASSOCIATED WITH THIS DRAWING ARE IDENTIFIED BELOW.

NOTES

- THIS DRAWING IS TO BE READ IN CONJUNCTION WITH ALL OTHER RELEVANT DOCUMENTATION.
- WHERE WORK NUMBER BOUNDARIES OVERLAP THE SYMBOLLOGY AS DESCRIBED IN THE LEGEND BELOW IS MERGED
- PERMANENT WORKS ASSOCIATED WITH WORK NUMBER 4 AND 6 ARE UNDERGROUND
- THE DREDGED POCKET IS SHOWN INDICATIVELY, AND IS REFERRED TO IN DETAIL IN ARTICLE 6(2) (EXTENT OF CERTAIN WORKS) AND SPECIFIED FURTHER IN PARAGRAPH 1(B) OF SCHEDULE 1 (AUTHORISED DEVELOPMENT) OF THE DRAFT DEVELOPMENT CONSENT ORDER (TR030008/APP/2.1) AND IN PARAGRAPH 5(2) OF THE DEEMED MARINE LICENCE IN SCHEDULE 3 OF THE DRAFT DEVELOPMENT CONSENT ORDER (TR030008/APP/2.1)

LEGEND

- Order limits
- Work no. 7
- Work no. 7c
- Work no. 7d
- Work no. 10

Reproduced from Ordnance Survey digital map data © Crown copyright 2024. All rights reserved. Licence number 0100031673.

Purpose of issue

FURTHER CHANGE APPLICATION

FURTHER CHANGE APPLICATION	EB	AL	06/06/2024	4
CHANGE APPLICATION	EB	AL	15/04/2024	3
DCO APPLICATION	EB	AL	03/11/2023	2
DCO APPLICATION	EB	AL	07/09/2023	1
REVISION DETAILS	By	Date	App	Suffix

Client

ABP ASSOCIATED BRITISH PORTS **AIR PRODUCTS**

Project Title

TR030008
IMMINGHAM GREEN
ENERGY TERMINAL

Drawing Title

WORKS PLANS
SHEET 7 OF 7
DOC REF: 4.2

Designed	Drawn	Checked	Verified	Approved	Date
EB	EB	DF	HW	AL	06/2024

Internal Project No. 60673509

Scale @ A3 1:2,500

Suitability S3

Volume No subdivision is applicable

THIS DOCUMENT HAS BEEN PREPARED PURSUANT TO AND SUBJECT TO THE TERMS OF AECOM'S APPOINTMENT BY ITS CLIENT. AECOM ACCEPTS NO LIABILITY FOR ANY USE OF THIS DOCUMENT OTHER THAN BY ITS ORIGINAL CLIENT OR FOLLOWING AECOM'S EXPRESS AGREEMENT TO SUCH USE, AND ONLY FOR THE PURPOSES FOR WHICH IT WAS PREPARED AND PROVIDED.


AECOM
One Trinity Gardens
Quayside
Newcastle Upon Tyne
Tel: +44 (0) 191 224 6500
www.aecom.com

AECOM

Drawing Number 60673509-ACM-GEN-ZZ-DR-TP-0015

Infrastructure Planning (Applications: Prescribed Forms and Procedure) Regulations 2009 REGULATION 5(2)(j)

Rev 4

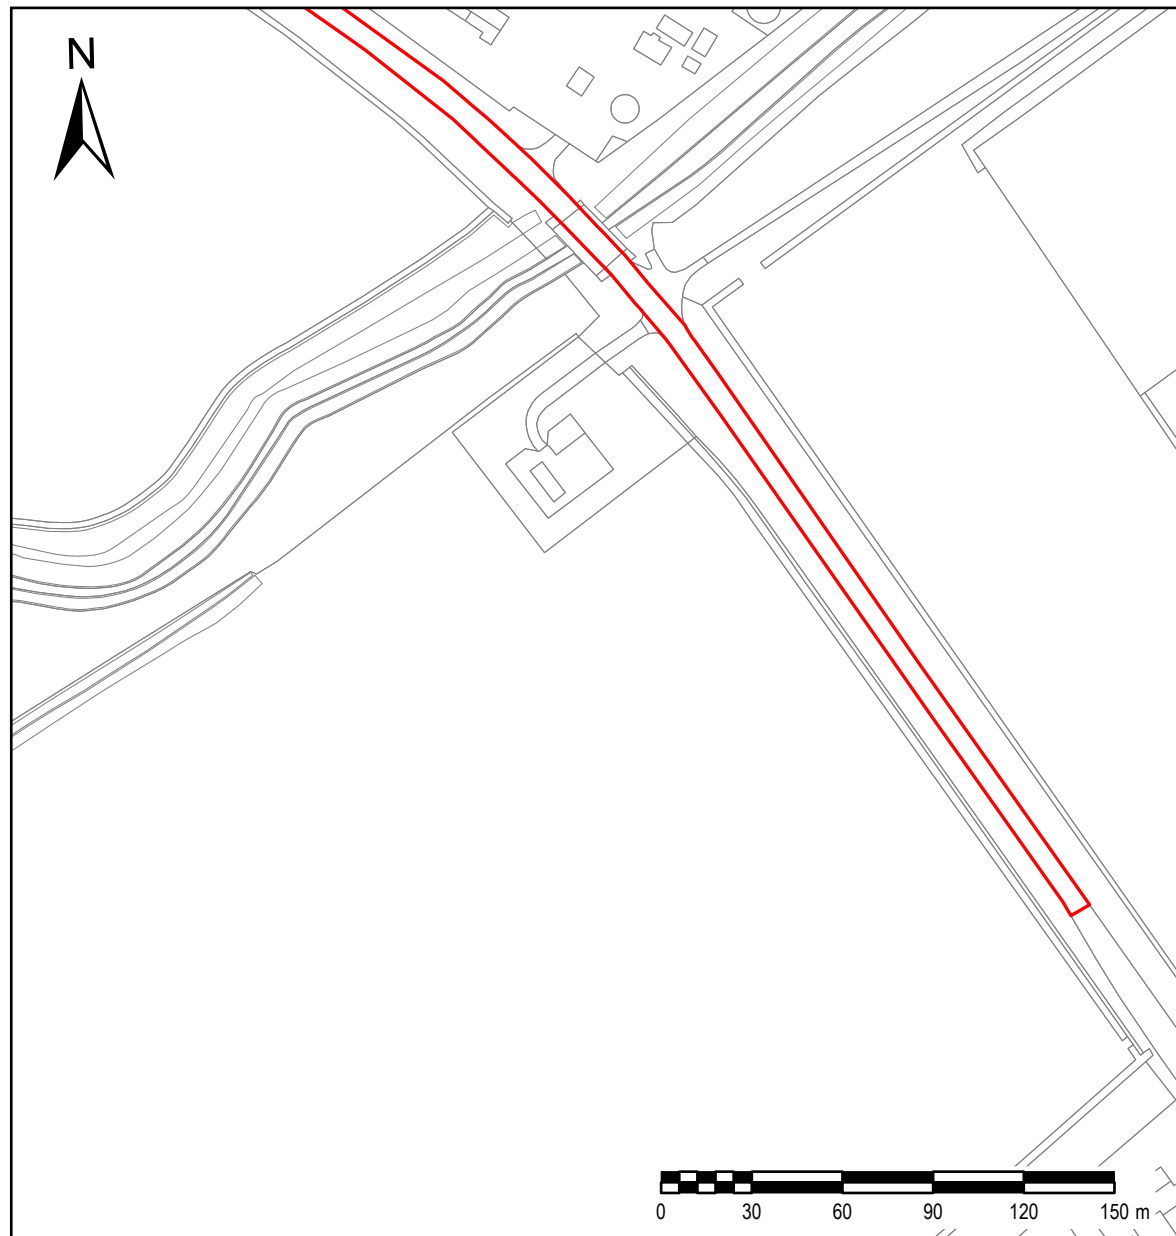

SAFETY, HEALTH AND ENVIRONMENTAL INFORMATION BOX

IT IS ASSUMED THAT ALL WORKS ON THIS DRAWING WILL BE CARRIED OUT BY A COMPETENT CONTRACTOR WORKING, WHERE APPROPRIATE, TO AN APPROPRIATE METHOD STATEMENT.

THIS DRAWING IS TO BE USED ONLY FOR THE PURPOSE OF ISSUE THAT IT WAS ISSUED FOR AND IS SUBJECT TO AMENDMENT.

EXCEPTIONAL RISKS RELATING TO THE WORKS ASSOCIATED WITH THIS DRAWING ARE IDENTIFIED BELOW.

- NOTES**
- THIS DRAWING IS TO BE READ IN CONJUNCTION WITH ALL OTHER RELEVANT DOCUMENTATION.
 - WHERE WORK NUMBER BOUNDARIES OVERLAP THE SYMBOLOGY AS DESCRIBED IN THE LEGEND BELOW IS MERGED
 - PERMANENT WORKS ASSOCIATED WITH WORK NUMBER 4 AND 6 ARE UNDERGROUND
 - THE DREDGED POCKET IS SHOWN INDICATIVELY, AND IS REFERRED TO IN DETAIL IN ARTICLE 6(2) (EXTENT OF CERTAIN WORKS) AND SPECIFIED FURTHER IN PARAGRAPH 1(B) OF SCHEDULE 1 (AUTHORISED DEVELOPMENT) OF THE DRAFT DEVELOPMENT CONSENT ORDER (TR030008/APP/2.1) AND IN PARAGRAPH 5(2) OF THE DEEMED MARINE LICENCE IN SCHEDULE 3 OF THE DRAFT DEVELOPMENT CONSENT ORDER (TR030008/APP/2.1)

LEGEND

Order limits

Reproduced from Ordnance Survey digital map data © Crown copyright 2024. All rights reserved. Licence number 0100031673.

Purpose of issue
FURTHER CHANGE APPLICATION

FURTHER CHANGE APPLICATION	EB	AL	06/06/2024	4
CHANGE APPLICATION	EB	AL	15/04/2024	3
DCO APPLICATION	EB	AL	03/11/2023	2
DCO APPLICATION	EB	AL	07/09/2023	1
REVISION DETAILS	By	Date	App	Suffix

Client

Project Title

**TR030008
 IMMINGHAM GREEN
 ENERGY TERMINAL**

Drawing Title

**WORKS PLANS
 INSET 1
 DOC REF: 4.2**

Designed	Drawn	Checked	Verified	Approved	Date
EB	EB	DF	HW	AL	06/2024
Internal Project No.			Suitability		
60673509			S3		
Scale @ A3			Volume		
1:2,500			No subdivision is applicable		

THIS DOCUMENT HAS BEEN PREPARED PURSUANT TO AND SUBJECT TO THE TERMS OF AECOM'S APPOINTMENT BY ITS CLIENT. AECOM ACCEPTS NO LIABILITY FOR ANY USE OF THIS DOCUMENT OTHER THAN BY ITS ORIGINAL CLIENT OR FOLLOWING AECOM'S EXPRESS AGREEMENT TO SUCH USE, AND ONLY FOR THE PURPOSES FOR WHICH IT WAS PREPARED AND PROVIDED.

AECOM

One Trinity Gardens
 Quayside
 Newcastle Upon Tyne
 Tel: +44 (0) 191 224 6500
 www.aecom.com

Drawing Number	Rev
60673509-ACM-GEN-ZZ-DR-TP-0061 <small>Infrastructure Planning (Applications: Prescribed Forms and Procedure) Regulations 2009 REGULATION 5(2)(j)</small>	4