



Immingham Green Energy Terminal

TR030008

Volume 4

4.5 Land Plans

Planning Act 2008

Regulation 5(2)(m)

Infrastructure Planning (Applications: Prescribed
Forms and Procedure) Regulations 2009 (as
amended)

June 2024

Infrastructure Planning

Planning Act 2008

The Infrastructure Planning (Applications: Prescribed Forms and Procedure) Regulations 2009 (as amended)

Immingham Green Energy Terminal Development Consent Order 2023

4.5 Land Plans

Regulation Reference	APFP Regulation 5(2)(m)
Planning Inspectorate Case Reference	TR030008
Application Document Reference	TR030008/APP/4.5
Author	Associated British Ports Air Products BR




Version	Date	Status of Version
Revision 1	21 September 2023	DCO Application
Revision 2	3 May 2024	DCO Change Application
Revision 3	26 June 2024	Further Change Application




COPYRIGHT GATELEY HAMER LIMITED. THIS DOCUMENT HAS BEEN PREPARED PURSUANT TO AND SUBJECT TO THE TERMS OF APPOINTMENT BY THE CLIENT AND FOR THE SPECIFIC PURPOSES CONNECTED WITH THE PROJECT ONLY. IT SHOULD NOT BE RELIED UPON BY ANY OTHER PARTY OR USED FOR ANY OTHER PURPOSE. GATELEY HAMER ACCEPTS NO LIABILITY WHICH MAY ARISE FROM RELIANCE OR USE OF THIS DOCUMENT OR THE DATA CONTAINED HEREIN BY ANY OTHER PARTY OR FOR ANY OTHER PURPOSE.

Notes
 1. DO NOT SCALE FROM THIS DRAWING. USE ONLY PRINTED DIMENSIONS
 2. ALL DIMENSIONS ARE IN METRES UNLESS STATED OTHERWISE
 3. THIS DRAWING IS TO BE READ IN CONJUNCTION WITH ALL OTHER RELEVANT DOCUMENTATION

LEGEND

-  Order limits
-  Sheet extent
-  Outline

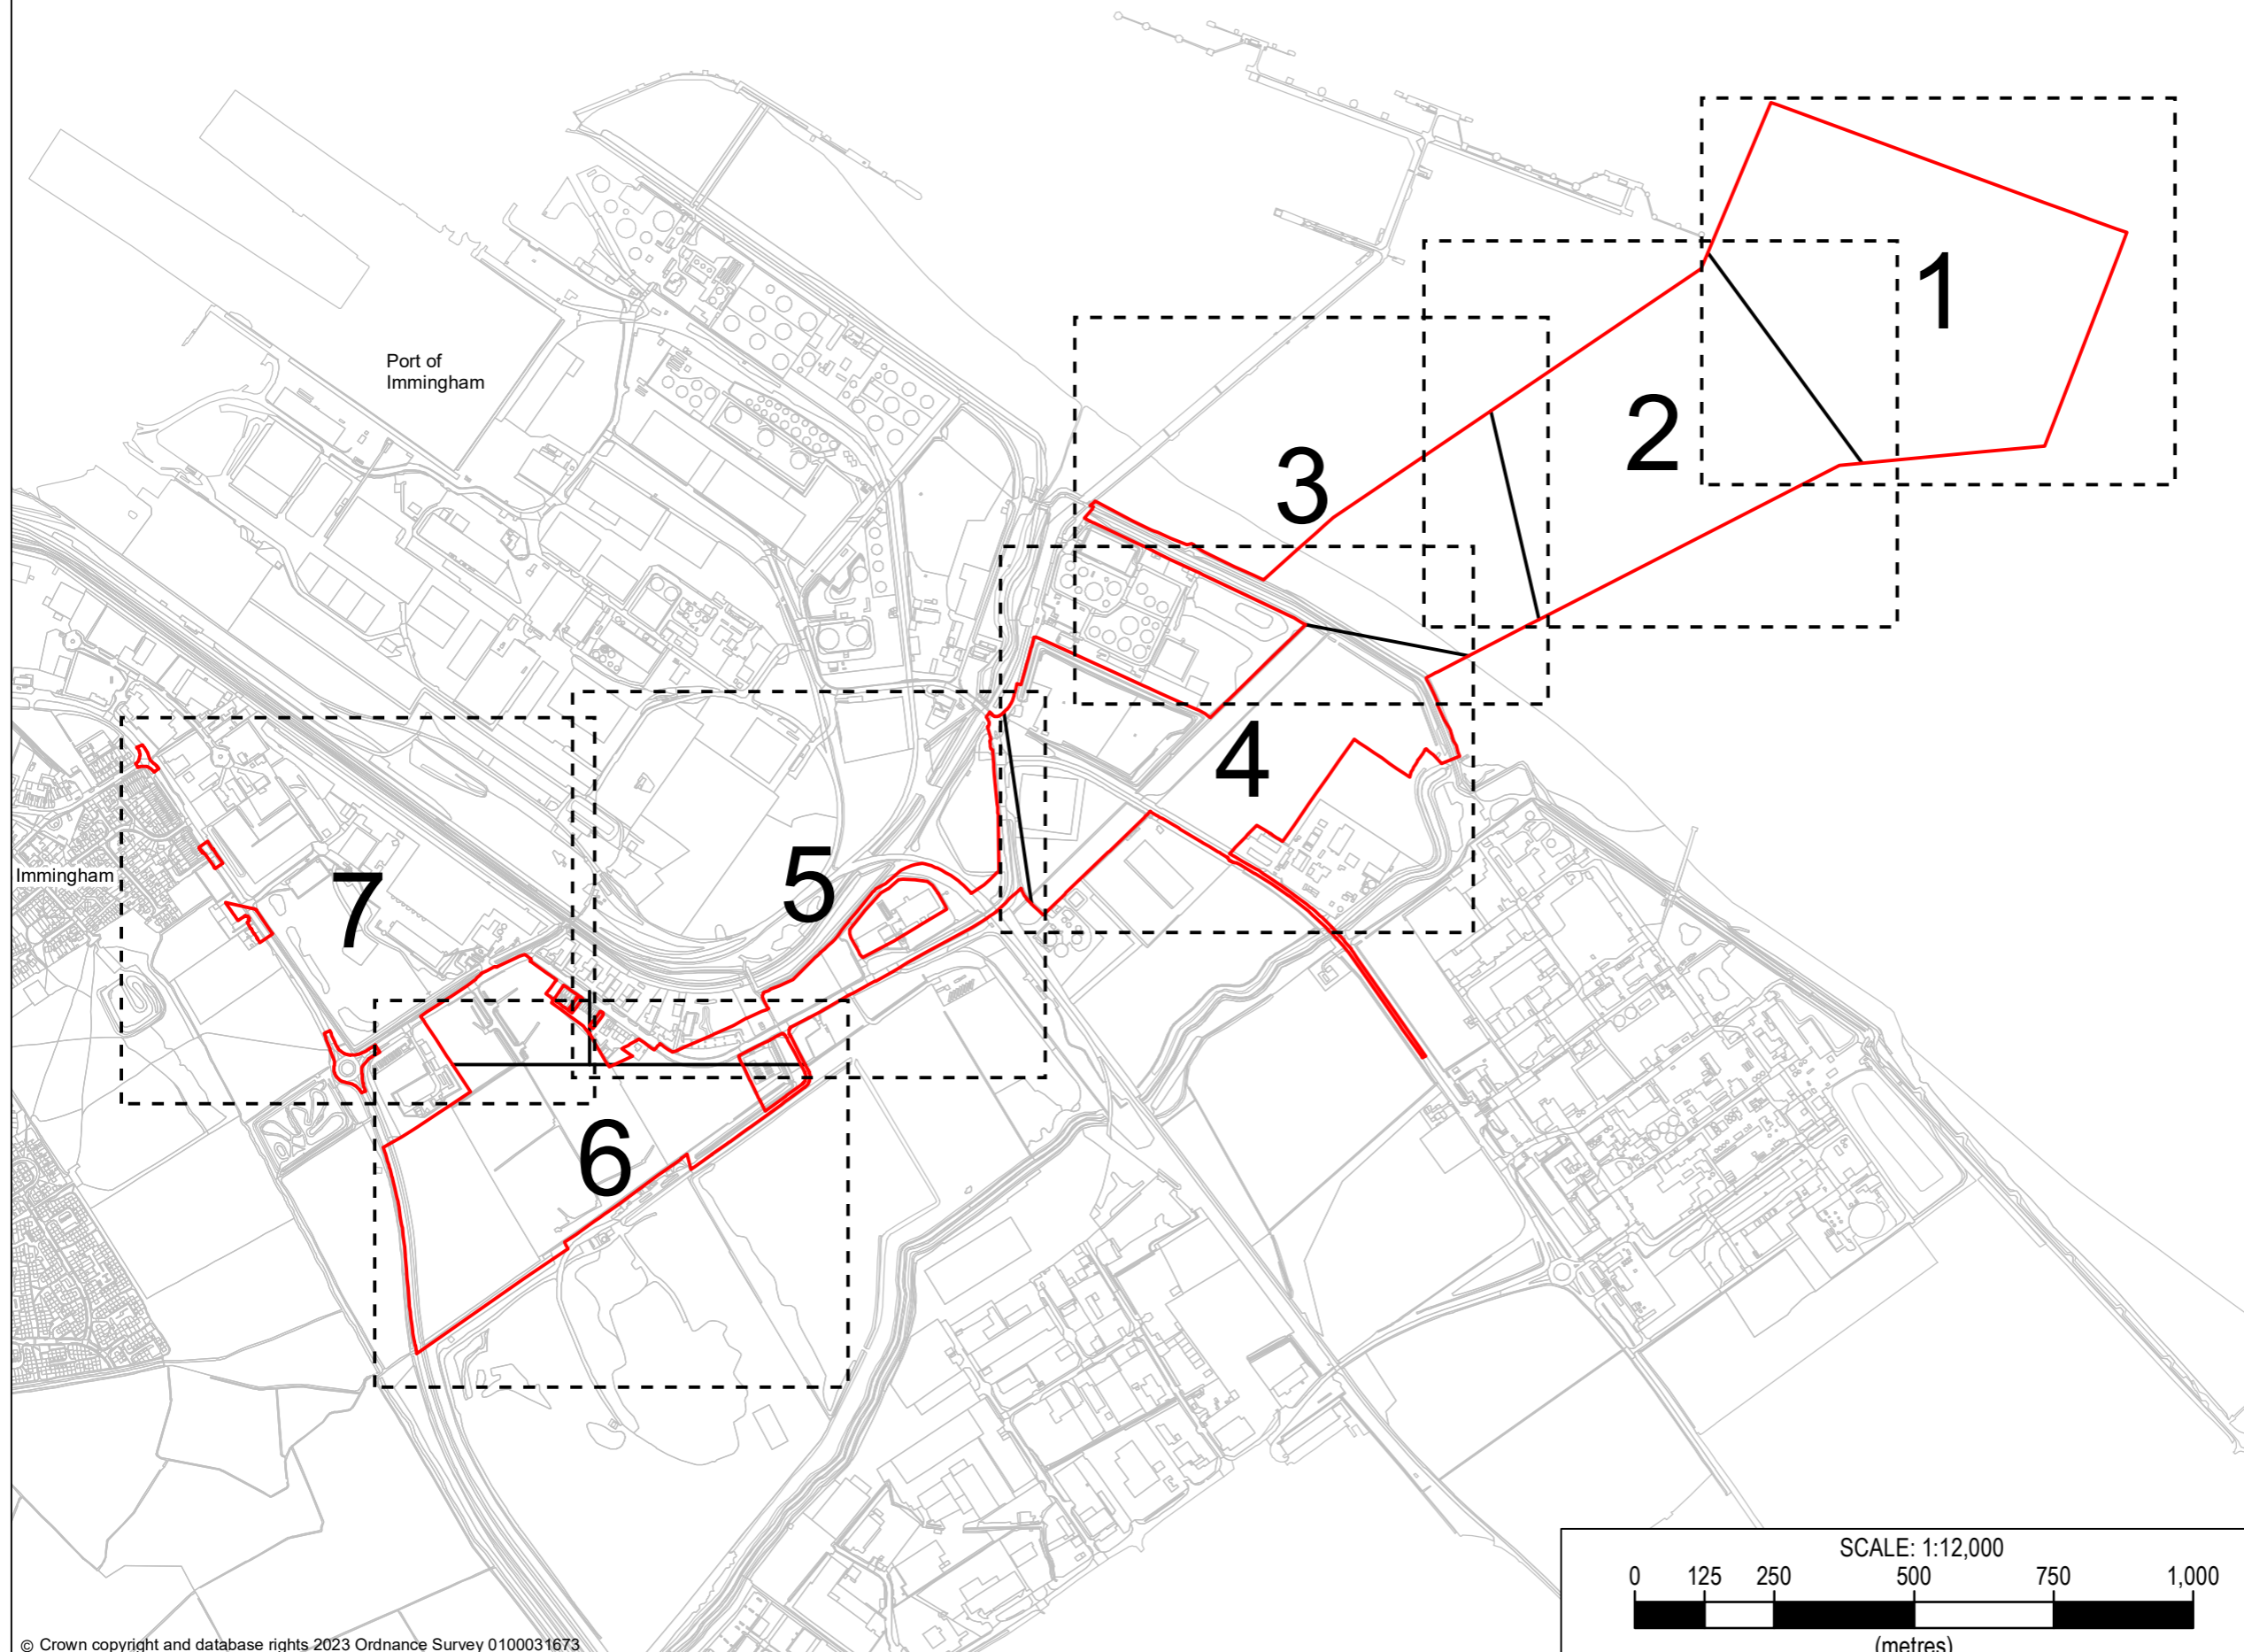

Rev	Description	Date	By	Check	Approved
3	FURTHER CHANGE APPLICATION	12/06/24	SM	AH	JD
2	CHANGE APPLICATION	22/04/24	SM	AH	AS
1	DCO APPLICATION	14/09/23	JD	SM	AS

Purpose of Issue
 DCO FURTHER CHANGE APPLICATION

Gateley / HAMER

One Eleven Edmund Street
 Birmingham B3 2HJ
 Tel: 0121 234 0000
 Web: gateleyhamer.com



Project Title
 TR030008 - IMMINGHAM GREEN ENERGY TERMINAL


Drawing Title
 LAND PLAN IN ACCORDANCE WITH REGULATIONS 5(2)(i) AND 5(2)(n) OF THE INFRASTRUCTURE PLANNING (APPLICATIONS: PRESCRIBED FORMS AND PROCEDURE) REGULATIONS 2009


DOC REF: 4.5 KEY PLAN

Drawn	Checked	Approved	Date
SM	AH	JD	12/06/24

GH Project Number
 201566.00001
 Scale at A3
 1:12,000


Drawing Number
 GH-20156600001-LP-0
 Revision
 3

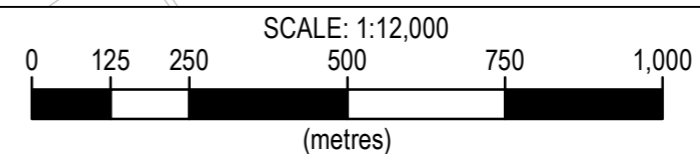

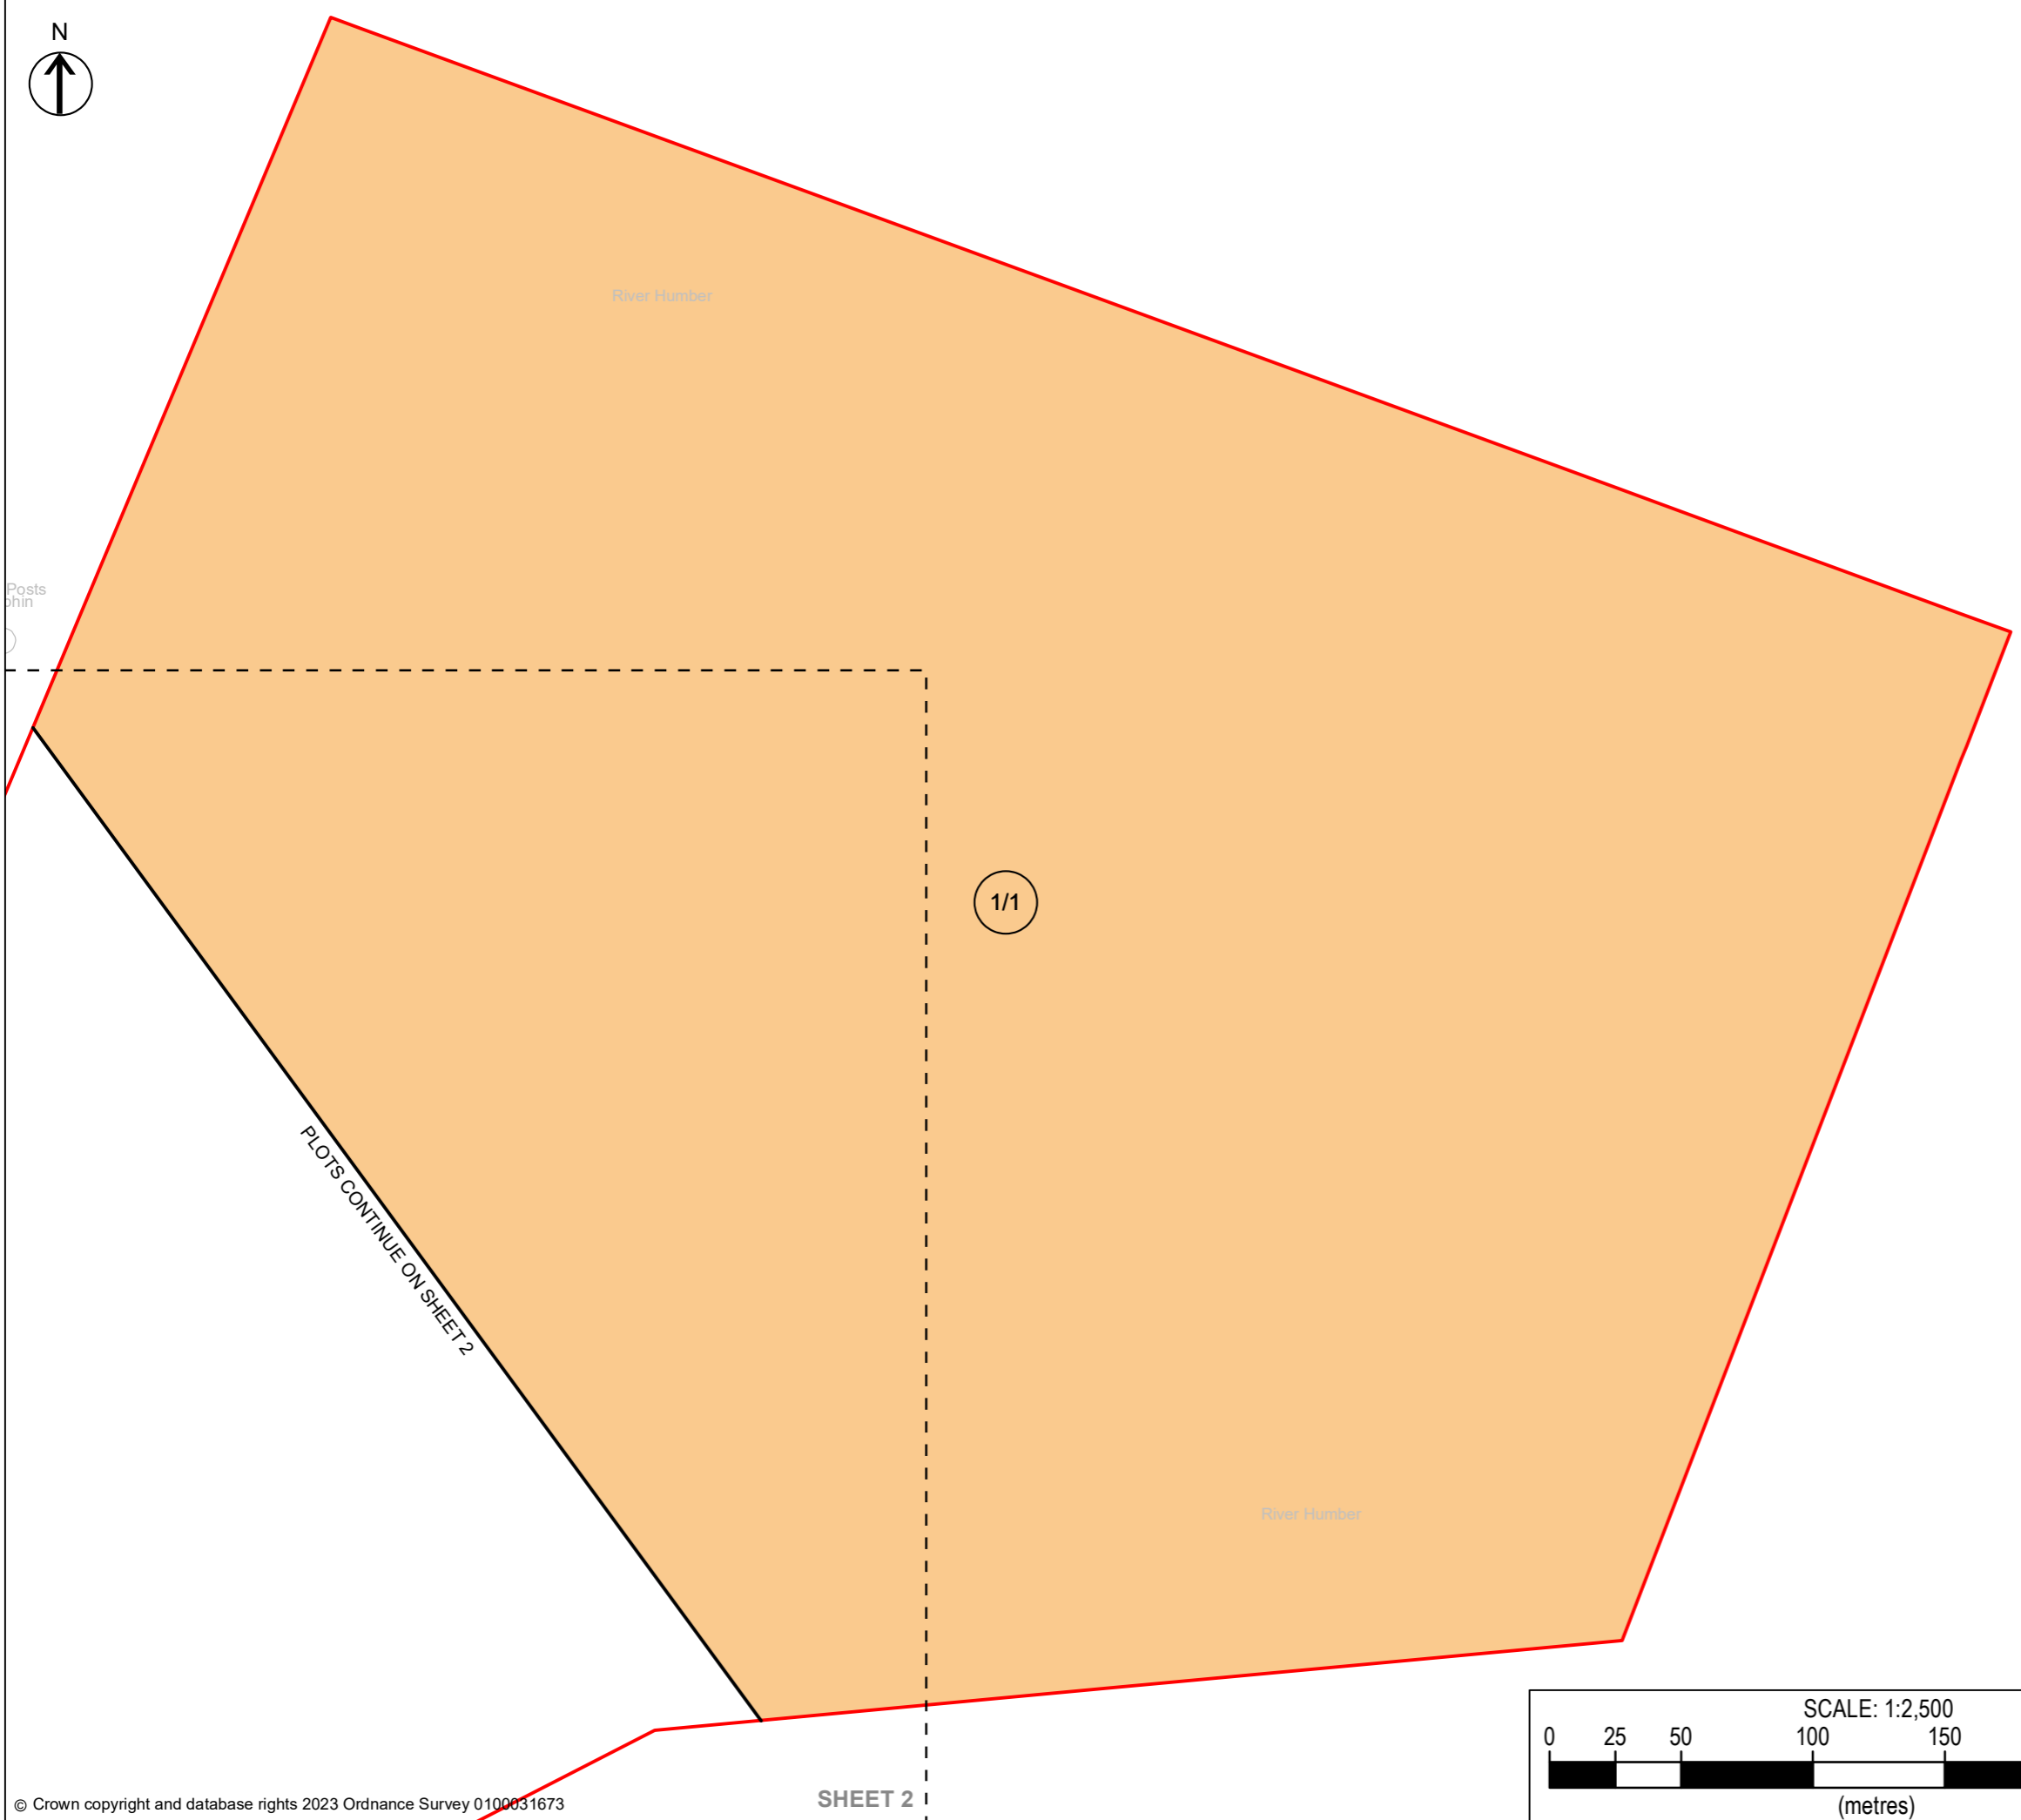

SHEET 1

COPYRIGHT GATELEY HAMER LIMITED. THIS DOCUMENT HAS BEEN PREPARED PURSUANT TO AND SUBJECT TO THE TERMS OF APPOINTMENT BY THE CLIENT AND FOR THE SPECIFIC PURPOSES CONNECTED WITH THE PROJECT ONLY. IT SHOULD NOT BE RELIED UPON BY ANY OTHER PARTY OR USED FOR ANY OTHER PURPOSE. GATELEY HAMER ACCEPTS NO LIABILITY WHICH MAY ARISE FROM RELIANCE OR USE OF THIS DOCUMENT OR THE DATA CONTAINED HEREIN BY ANY OTHER PARTY OR FOR ANY OTHER PURPOSE.

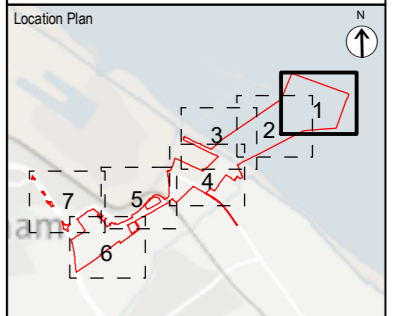

Notes
 1. DO NOT SCALE FROM THIS DRAWING. USE ONLY PRINTED DIMENSIONS
 2. ALL DIMENSIONS ARE IN METRES UNLESS STATED OTHERWISE
 3. THIS DRAWING IS TO BE READ IN CONJUNCTION WITH ALL OTHER RELEVANT DOCUMENTATION

LEGEND

- Order limits
- Adopted highway not included in the book of reference and not part of the Order land
- Land owned by Associated British Ports not included in the book of reference and not part of the Order land
- Crown land with leasehold ownership of Associated British Ports not part of the Order land
- Permanent acquisition
- Permanent rights and temporary possession and use
- Permanent rights in and temporary possession and use of subsoil
- Temporary possession and use
- Suspend or interfere with private easements or rights only

3	FURTHER CHANGE APPLICATION	12/06/24	SM / AH	JD
2	CHANGE APPLICATION	22/04/24	SM / AH	AS
1	DCO APPLICATION	14/09/23	JD / SM	AS
Rev	Description	Date	By / Check	Approved

Purpose of Issue
DCO FURTHER CHANGE APPLICATION

Gateley / HAMER
 One Eleven Edmund Street
 Birmingham B3 2HJ
 Tel: 0121 234 0000
 Web: gateleyhamer.com



Project Title
TR030008 - IMMINGHAM GREEN ENERGY TERMINAL


Drawing Title
LAND PLAN IN ACCORDANCE WITH REGULATIONS 5(2)(i) AND 5(2)(n) OF THE INFRASTRUCTURE PLANNING (APPLICATIONS: PRESCRIBED FORMS AND PROCEDURE) REGULATIONS 2009

DOC REF: 4.5 SHEET 1 OF 7

Drawn	Checked	Approved	Date
SM	AH	JD	12/06/24

GH Project Number
 201566.00001
 Scale at A3
 1:2,500

Drawing Number
 GH-20156600001-LP-1
 Revision
 3

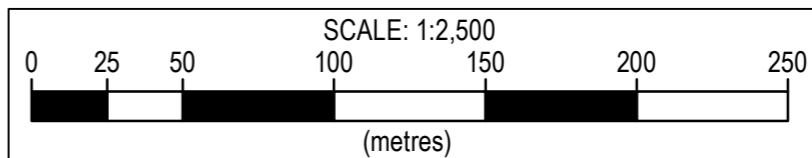


PLOTS CONTINUE ON SHEET 2



SHEET 1

COPYRIGHT GATELEY HAMER LIMITED. THIS DOCUMENT HAS BEEN PREPARED PURSUANT TO AND SUBJECT TO THE TERMS OF APPOINTMENT BY THE CLIENT AND FOR THE SPECIFIC PURPOSES CONNECTED WITH THE PROJECT ONLY. IT SHOULD NOT BE RELIED UPON BY ANY OTHER PARTY OR USED FOR ANY OTHER PURPOSE. GATELEY HAMER ACCEPTS NO LIABILITY WHICH MAY ARISE FROM RELIANCE OR USE OF THIS DOCUMENT OR THE DATA CONTAINED HEREIN BY ANY OTHER PARTY OR FOR ANY OTHER PURPOSE.

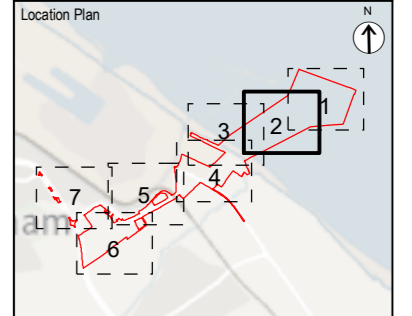

Notes
1. DO NOT SCALE FROM THIS DRAWING. USE ONLY PRINTED DIMENSIONS
2. ALL DIMENSIONS ARE IN METRES UNLESS STATED OTHERWISE
3. THIS DRAWING IS TO BE READ IN CONJUNCTION WITH ALL OTHER RELEVANT DOCUMENTATION

LEGEND

	Order limits
	Adopted highway not included in the book of reference and not part of the Order land
	Land owned by Associated British Ports not included in the book of reference and not part of the Order land
	Crown land with leasehold ownership of Associated British Ports not part of the Order land
	Permanent acquisition
	Permanent rights and temporary possession and use
	Permanent rights in and temporary possession and use of subsoil
	Temporary possession and use
	Suspend or interfere with private easements or rights only

3	FURTHER CHANGE APPLICATION	12/06/24	SM	JD
2	CHANGE APPLICATION	22/04/24	SM	AS
1	DCO APPLICATION	14/09/23	JD	AS
Rev	Description	Date	By	Approved
			Check	

Purpose of Issue
DCO FURTHER CHANGE APPLICATION

Gateley / HAMER

One Eleven Edmund Street
Birmingham B3 2HJ
Tel: 0121 234 0000
Web: gateleyhamer.com



Project Title
TR030008 - IMMINGHAM GREEN ENERGY TERMINAL

Drawing Title
LAND PLAN IN ACCORDANCE WITH REGULATIONS 5(2)(i) AND 5(2)(n) OF THE INFRASTRUCTURE PLANNING (APPLICATIONS: PRESCRIBED FORMS AND PROCEDURE) REGULATIONS 2009



DOC REF: 4.5 SHEET 2 OF 7



Drawn	Checked	Approved	Date
SM	AH	JD	12/06/24

SHEET 2

GH Project Number
201566.00001
Scale at A3
1:2,500

Drawing Number
GH-20156600001-LP-2
Revision
3

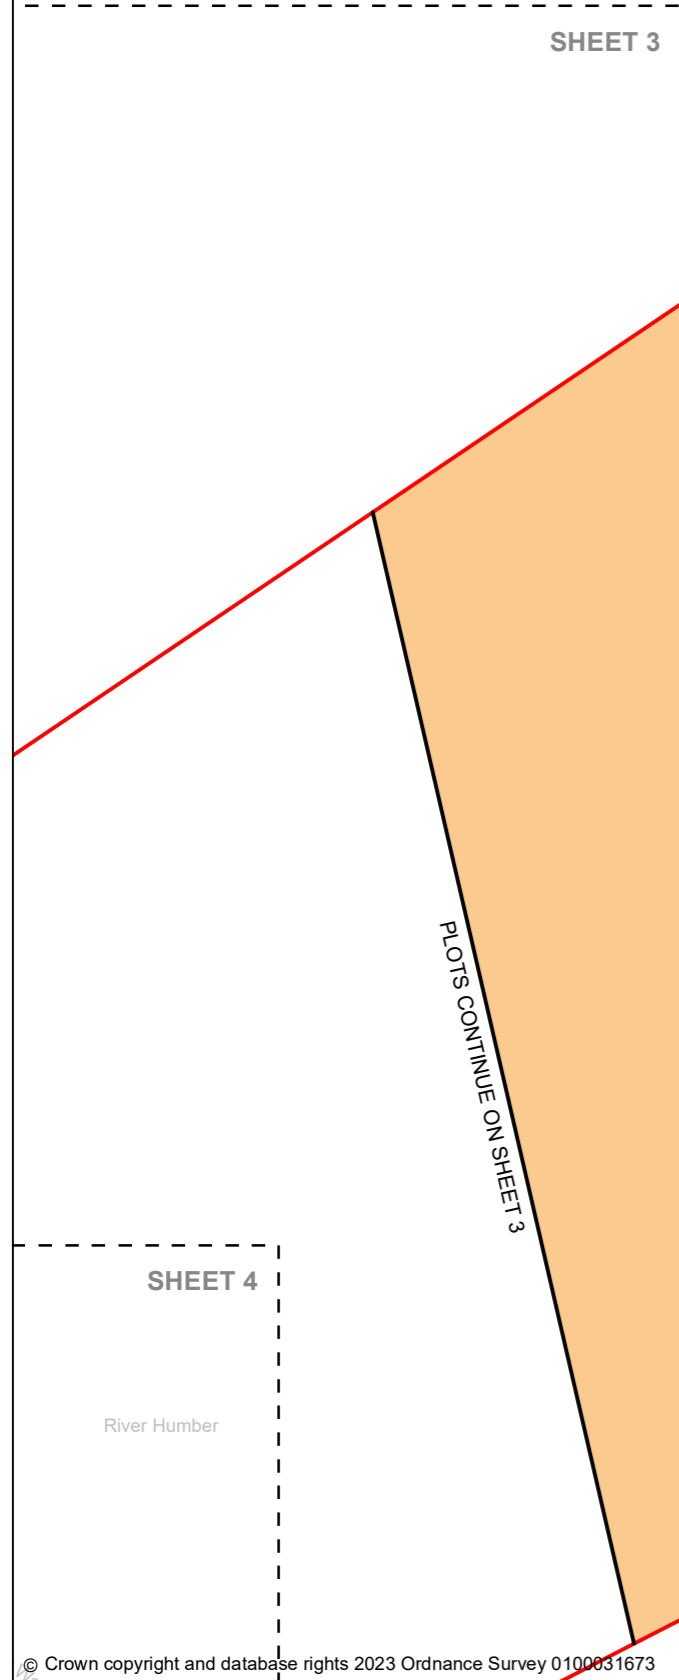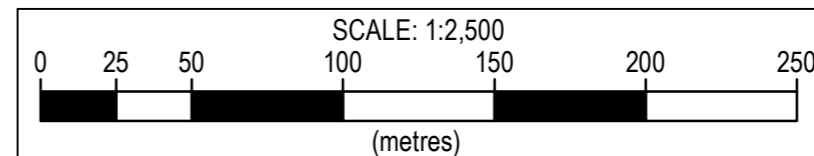

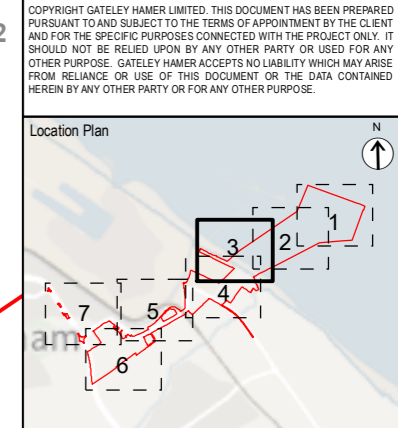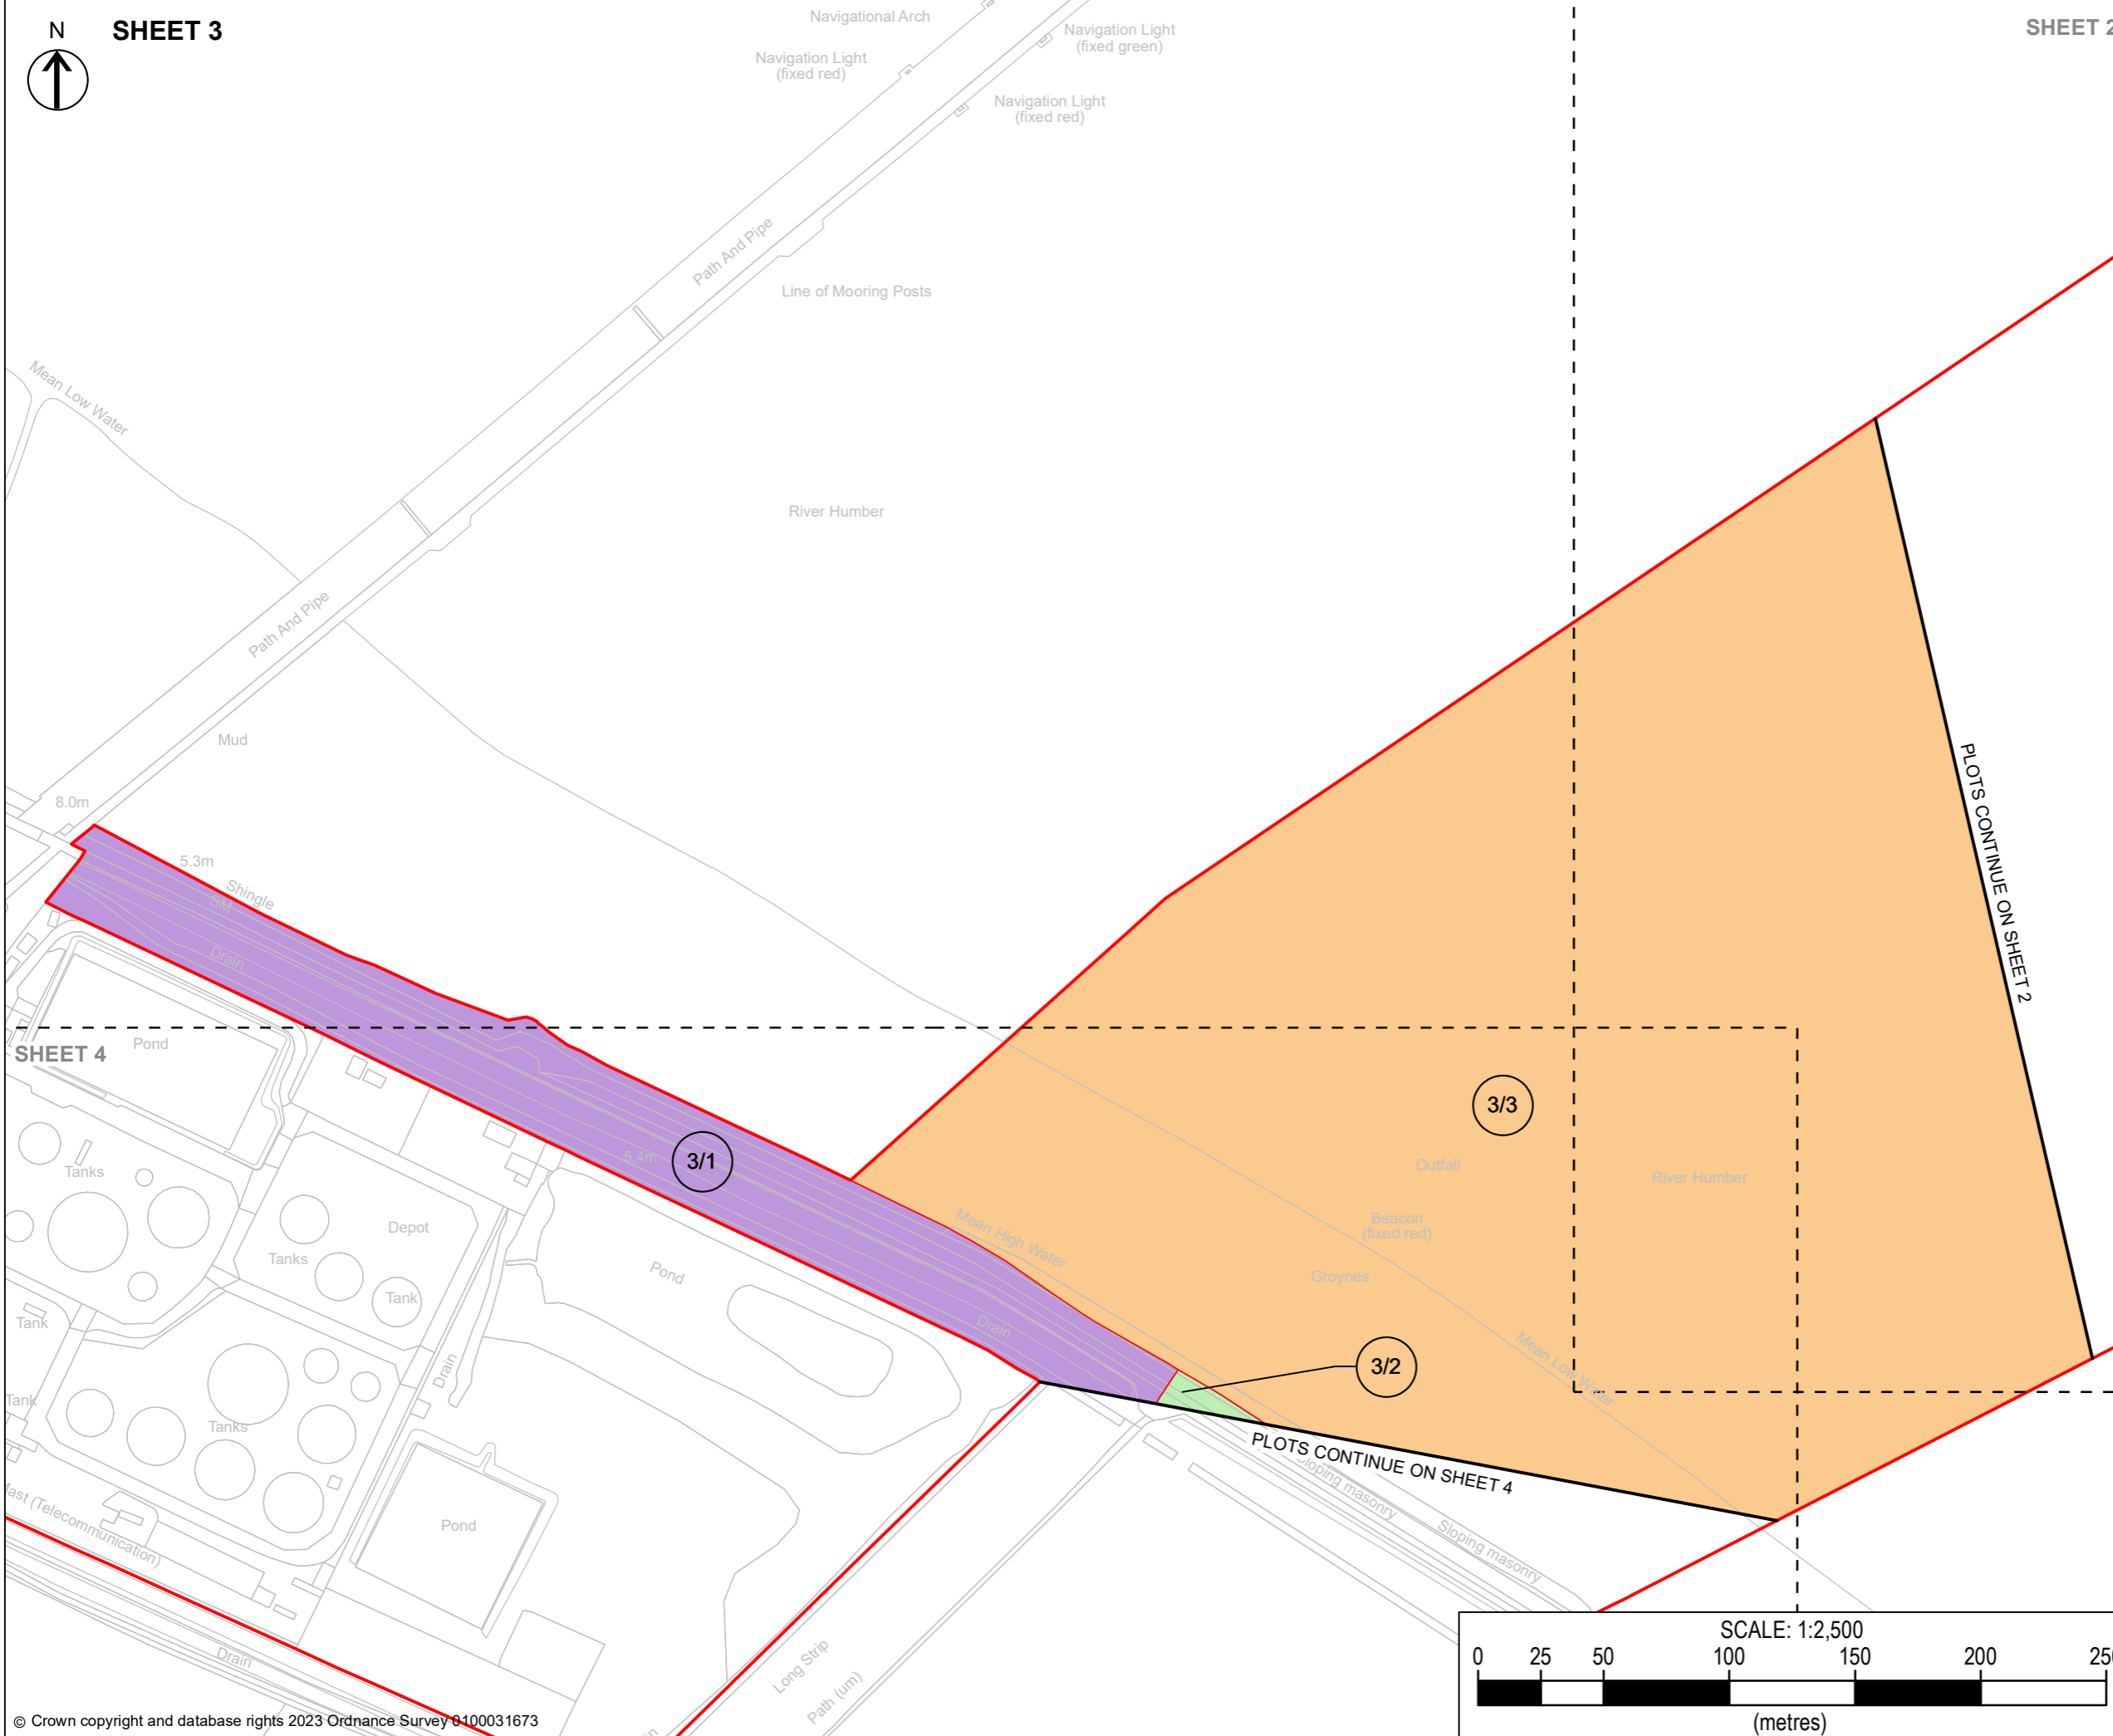

Notes
 1. DO NOT SCALE FROM THIS DRAWING. USE ONLY PRINTED DIMENSIONS
 2. ALL DIMENSIONS ARE IN METRES UNLESS STATED OTHERWISE
 3. THIS DRAWING IS TO BE READ IN CONJUNCTION WITH ALL OTHER RELEVANT DOCUMENTATION

LEGEND

- Order limits
- Adopted highway not included in the book of reference and not part of the Order land
- Land owned by Associated British Ports not included in the book of reference and not part of the Order land
- Crown land with leasehold ownership of Associated British Ports not part of the Order land
- Permanent acquisition
- Permanent rights and temporary possession and use
- Permanent rights in and temporary possession and use of subsoil
- Temporary possession and use
- Suspend or interfere with private easements or rights only

Rev	Description	Date	By	Check	Approved
3	FURTHER CHANGE APPLICATION	12/06/24	SM	AH	JD
2	CHANGE APPLICATION	22/04/24	SM	AH	AS
1	DCO APPLICATION	14/09/23	JD	SM	AS

Purpose of Issue
DCO FURTHER CHANGE APPLICATION

Gateley / HAMER
 One Eleven Edmund Street
 Birmingham B3 2HJ
 Tel: 0121 234 0000
 Web: gateleyhamer.com




Project Title
TR030008 - IMMINGHAM GREEN ENERGY TERMINAL


Drawing Title
LAND PLAN IN ACCORDANCE WITH REGULATIONS 5(2)(i) AND 5(2)(n) OF THE INFRASTRUCTURE PLANNING (APPLICATIONS: PRESCRIBED FORMS AND PROCEDURE) REGULATIONS 2009

DOC REF: 4.5 SHEET 3 OF 7

Drawn	Checked	Approved	Date
SM	AH	JD	12/06/24

GH Project Number 201566.00001	Scale at A3 1:2,500
Drawing Number GH-20156600001-LP-3	Revision 3

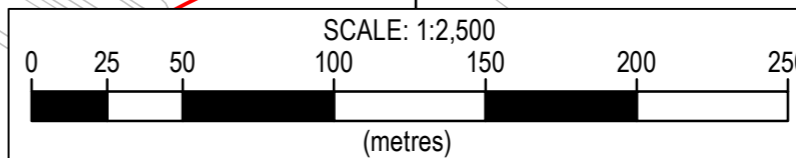

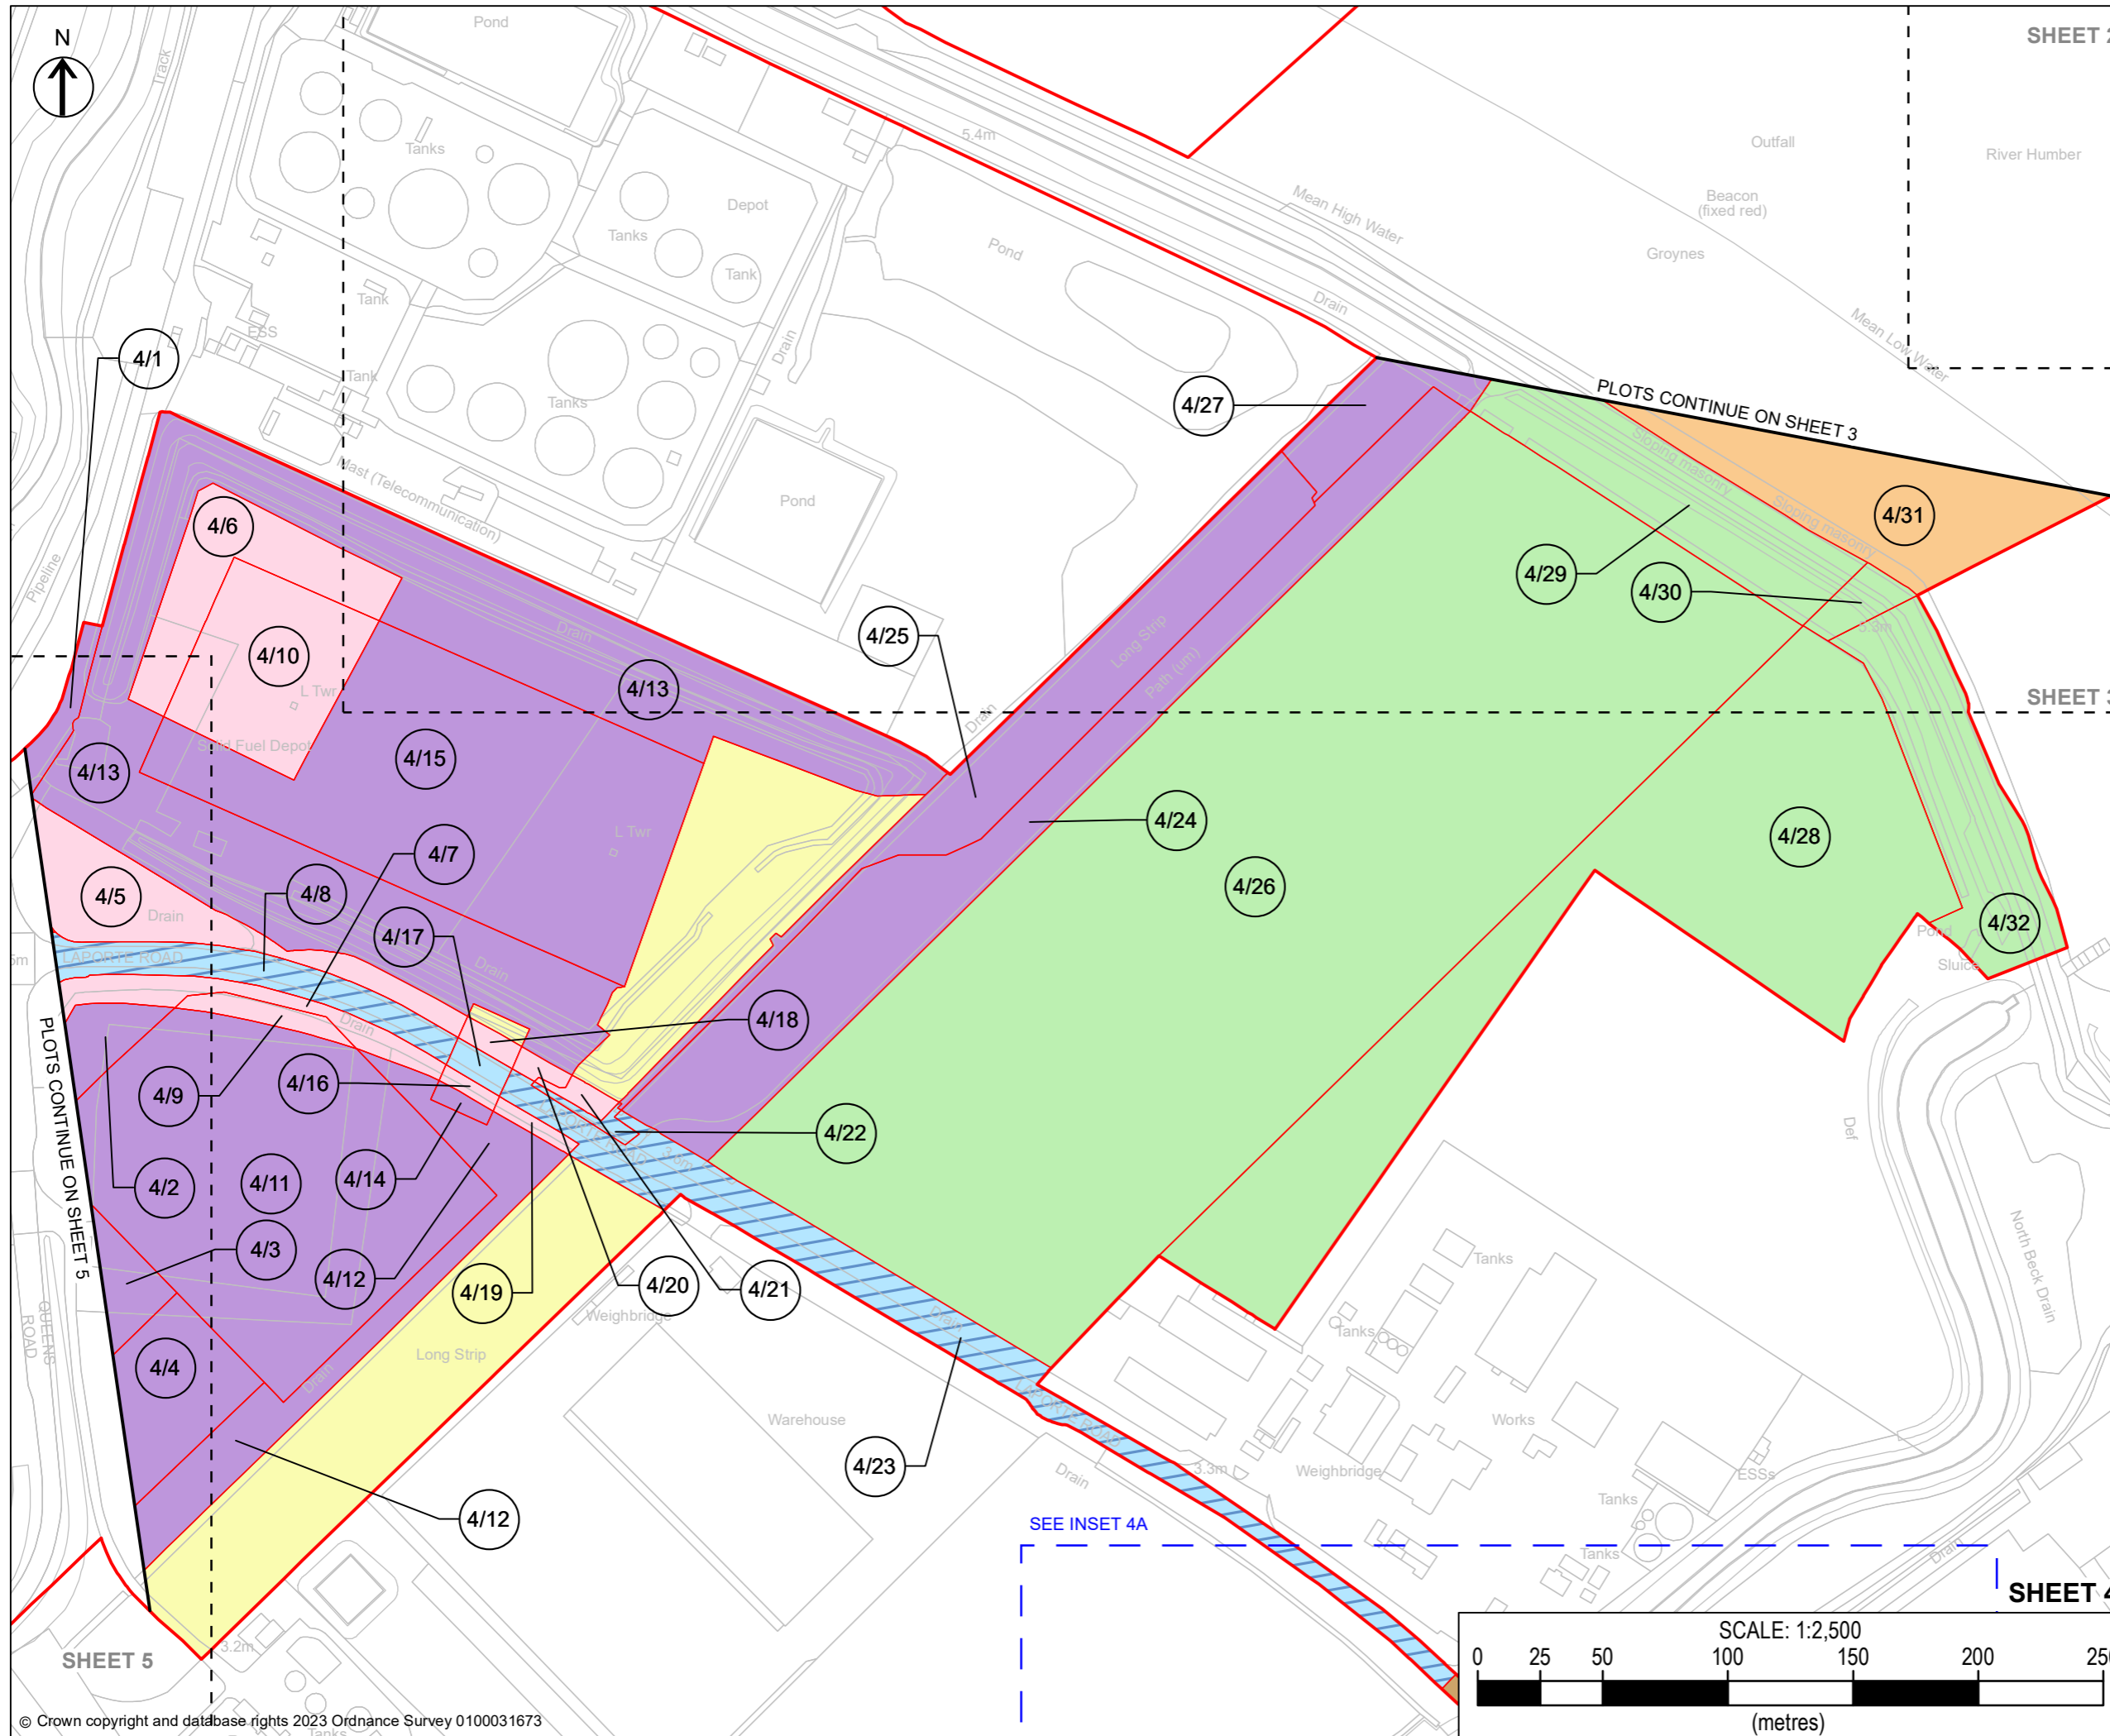

SHEET 2

COPYRIGHT GATELEY HAMER LIMITED. THIS DOCUMENT HAS BEEN PREPARED PURSUANT TO AND SUBJECT TO THE TERMS OF APPOINTMENT BY THE CLIENT AND FOR THE SPECIFIC PURPOSES CONNECTED WITH THE PROJECT ONLY. IT SHOULD NOT BE RELIED UPON BY ANY OTHER PARTY OR USED FOR ANY OTHER PURPOSE. GATELEY HAMER ACCEPTS NO LIABILITY WHICH MAY ARISE FROM RELIANCE OR USE OF THIS DOCUMENT OR THE DATA CONTAINED HEREIN BY ANY OTHER PARTY OR FOR ANY OTHER PURPOSE.

Location Plan

Notes

- DO NOT SCALE FROM THIS DRAWING. USE ONLY PRINTED DIMENSIONS
- ALL DIMENSIONS ARE IN METRES UNLESS STATED OTHERWISE
- THIS DRAWING IS TO BE READ IN CONJUNCTION WITH ALL OTHER RELEVANT DOCUMENTATION
- REFER TO LAND PLAN INSET SHEET 1 OF 6 FOR INSET 4A

LEGEND

- Order limits
- Adopted highway not included in the book of reference and not part of the Order land
- Land owned by Associated British Ports not included in the book of reference and not part of the Order land
- Crown land with leasehold ownership of Associated British Ports not part of the Order land
- Permanent acquisition
- Permanent rights and temporary possession and use
- Permanent rights in and temporary possession and use of subsoil
- Temporary possession and use
- Suspend or interfere with private easements or rights only

3	FURTHER CHANGE APPLICATION	12/06/24	SM	AH	JD
2	CHANGE APPLICATION	22/04/24	SM	AH	AS
1	DCO APPLICATION	14/09/23	JD	SM	AS
Rev	Description	Date	By	Check	Approved

Purpose of Issue
DCO FURTHER CHANGE APPLICATION

Gateley / HAMER

One Eleven Edmund Street
Birmingham B3 2HJ
Tel: 0121 234 0000
Web: gateleyhamer.com

Client


Project Title
TR030008 - IMMINGHAM GREEN ENERGY TERMINAL

Drawing Title
LAND PLAN IN ACCORDANCE WITH REGULATIONS 5(2)(i) AND 5(2)(n) OF THE INFRASTRUCTURE PLANNING (APPLICATIONS: PRESCRIBED FORMS AND PROCEDURE) REGULATIONS 2009


DOC REF: 4.5 SHEET 4 OF 7

Drawn	Checked	Approved	Date
SM	AH	JD	12/06/24

GH Project Number	Scale at A3
201566.00001	1:2,500
Drawing Number	Revision
GH-20156600001-LP-4	3

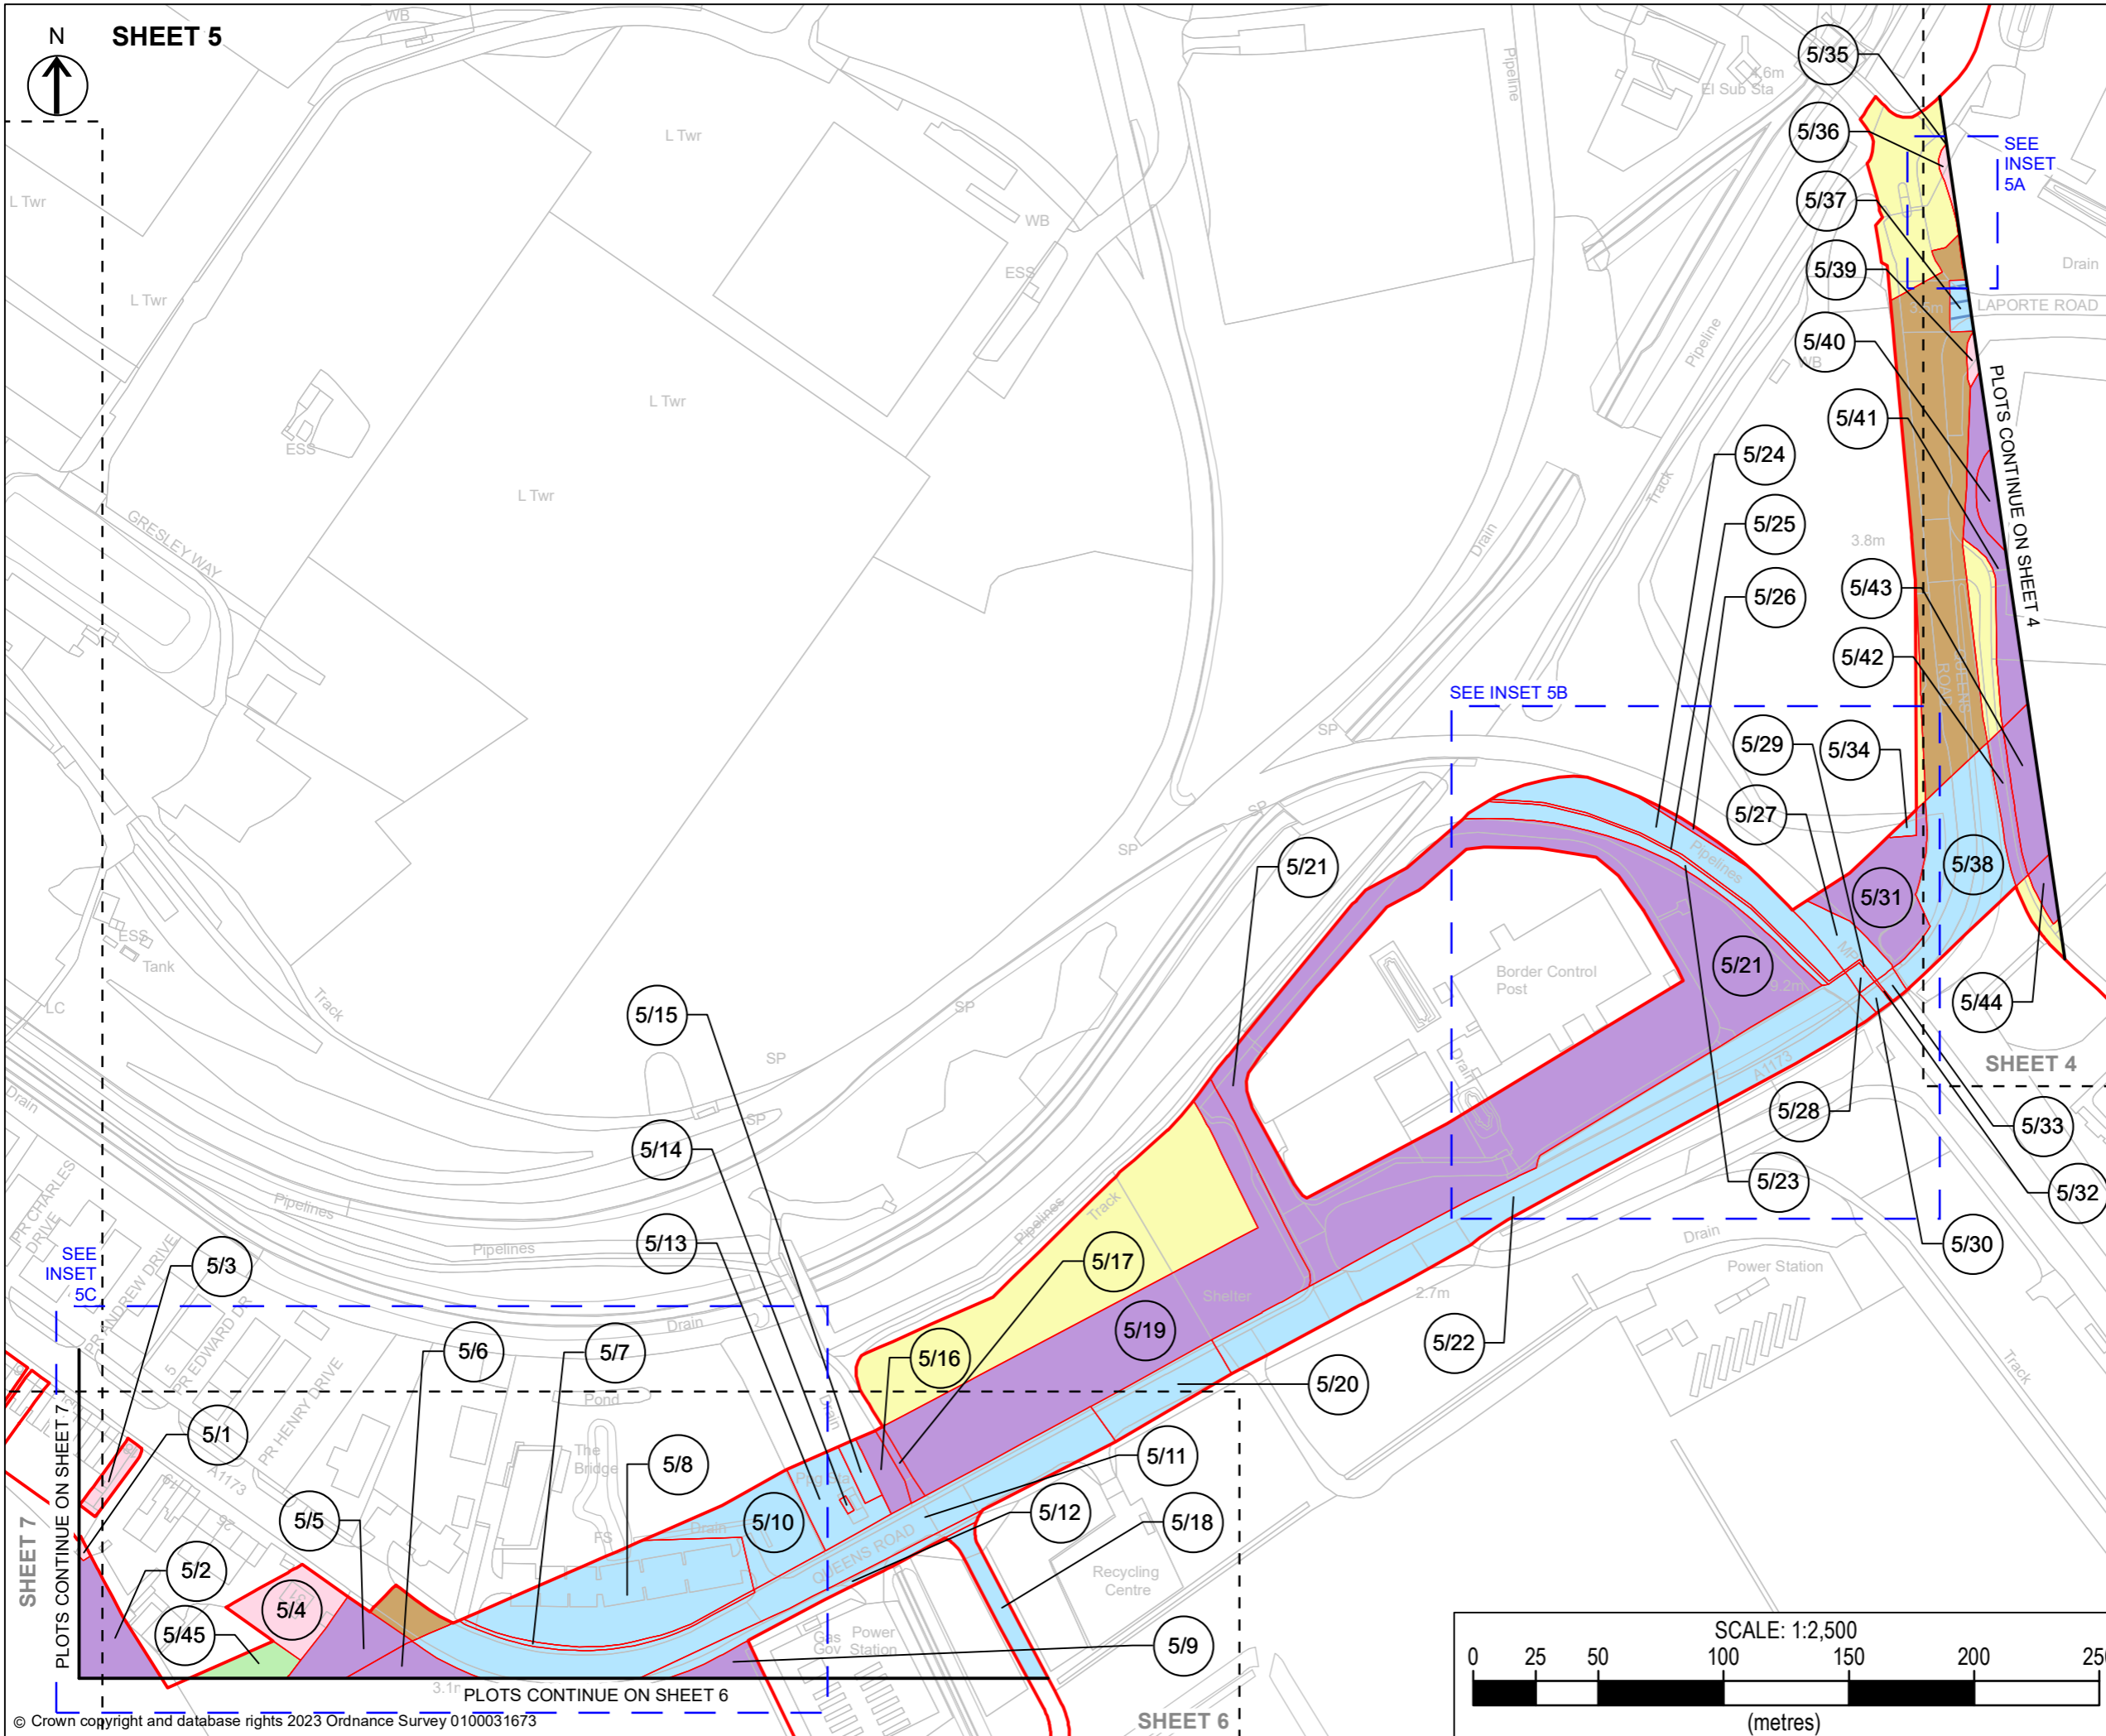

COPYRIGHT GATELEY HAMER LIMITED. THIS DOCUMENT HAS BEEN PREPARED PURSUANT TO AND SUBJECT TO THE TERMS OF APPOINTMENT BY THE CLIENT AND FOR THE SPECIFIC PURPOSES CONNECTED WITH THE PROJECT ONLY. IT SHOULD NOT BE RELIED UPON BY ANY OTHER PARTY OR USED FOR ANY OTHER PURPOSE. GATELEY HAMER ACCEPTS NO LIABILITY WHICH MAY ARISE FROM RELIANCE OR USE OF THIS DOCUMENT OR THE DATA CONTAINED HEREIN BY ANY OTHER PARTY OR FOR ANY OTHER PURPOSE.

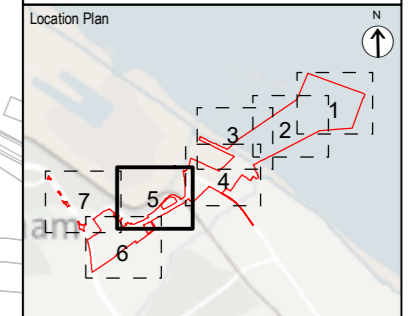

Notes
 1. DO NOT SCALE FROM THIS DRAWING. USE ONLY PRINTED DIMENSIONS
 2. ALL DIMENSIONS ARE IN METRES UNLESS STATED OTHERWISE
 3. THIS DRAWING IS TO BE READ IN CONJUNCTION WITH ALL OTHER RELEVANT DOCUMENTATION
 4. REFER TO LAND PLAN INSET SHEETS 2 OF 6 AND 3 OF 6 FOR INSETS 5A-5C

LEGEND

- Order limits
- Adopted highway not included in the book of reference and not part of the Order land
- Land owned by Associated British Ports not included in the book of reference and not part of the Order land
- Crown land with leasehold ownership of Associated British Ports not part of the Order land
- Permanent acquisition
- Permanent rights and temporary possession and use
- Permanent rights in and temporary possession and use of subsoil
- Temporary possession and use
- Suspend or interfere with private easements or rights only

3	FURTHER CHANGE APPLICATION	12/06/24	SM	JD
2	CHANGE APPLICATION	22/04/24	SM	AS
1	DCO APPLICATION	14/09/23	JD	AS
Rev	Description	Date	By	Approved
			Check	

Purpose of Issue
 DCO FURTHER CHANGE APPLICATION

Gateley / HAMER
 One Eleven Edmund Street
 Birmingham B3 2HJ
 Tel: 0121 234 0000
 Web: gateleyhamer.com



Project Title
 TR030008 - IMMINGHAM GREEN ENERGY TERMINAL


Drawing Title
 LAND PLAN IN ACCORDANCE WITH REGULATIONS 5(2)(i) AND 5(2)(n) OF THE INFRASTRUCTURE PLANNING (APPLICATIONS: PRESCRIBED FORMS AND PROCEDURE) REGULATIONS 2009


DOC REF: 4.5 SHEET 5 OF 7

Drawn	Checked	Approved	Date
SM	AH	JD	12/06/24


GH Project Number
 201566.00001
 Scale at A3
 1:2,500

Drawing Number
 GH-20156600001-LP-5
 Revision
 3

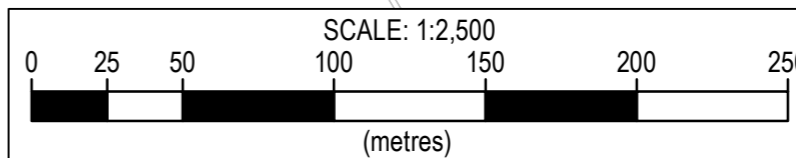

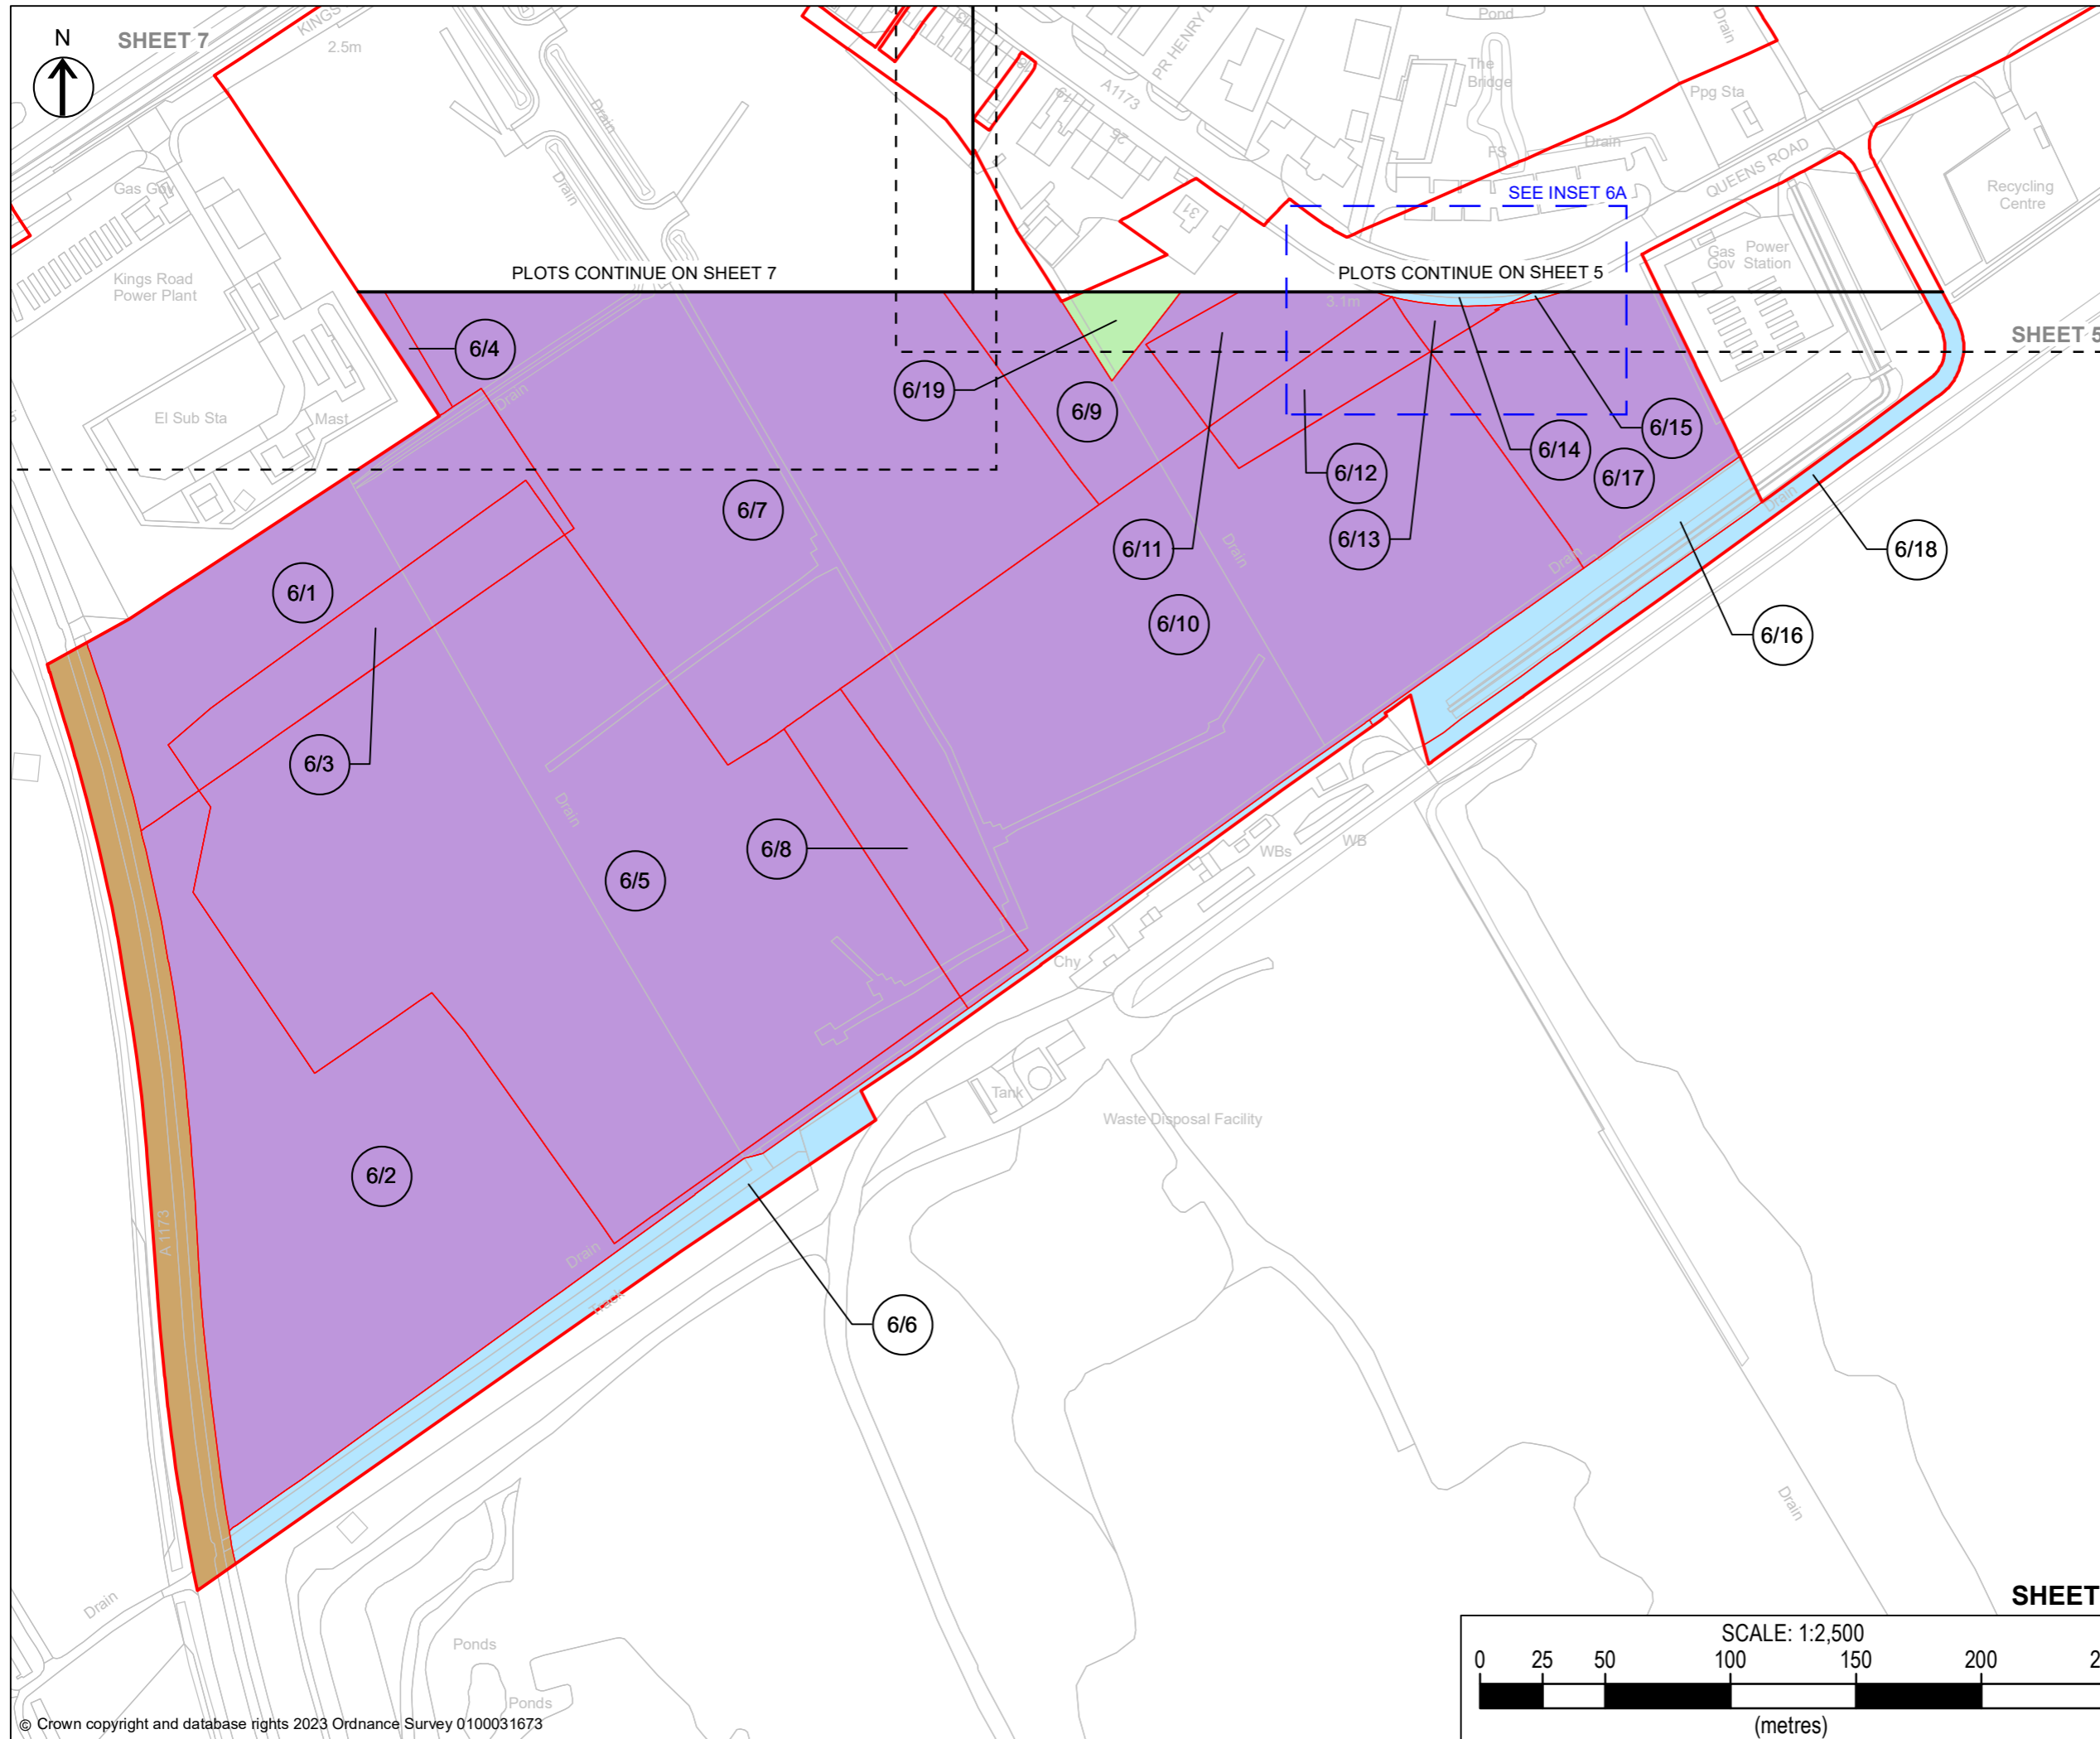

COPYRIGHT GATELEY HAMER LIMITED. THIS DOCUMENT HAS BEEN PREPARED PURSUANT TO AND SUBJECT TO THE TERMS OF APPOINTMENT BY THE CLIENT AND FOR THE SPECIFIC PURPOSES CONNECTED WITH THE PROJECT ONLY. IT SHOULD NOT BE RELIED UPON BY ANY OTHER PARTY OR USED FOR ANY OTHER PURPOSE. GATELEY HAMER ACCEPTS NO LIABILITY WHICH MAY ARISE FROM RELIANCE OR USE OF THIS DOCUMENT OR THE DATA CONTAINED HEREIN BY ANY OTHER PARTY OR FOR ANY OTHER PURPOSE.

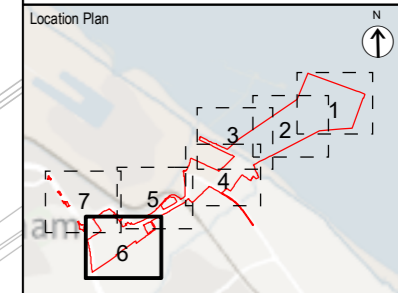

Notes
 1. DO NOT SCALE FROM THIS DRAWING. USE ONLY PRINTED DIMENSIONS
 2. ALL DIMENSIONS ARE IN METRES UNLESS STATED OTHERWISE
 3. THIS DRAWING IS TO BE READ IN CONJUNCTION WITH ALL OTHER RELEVANT DOCUMENTATION
 4. REFER TO LAND PLAN INSET SHEET 4 OF 6 FOR INSET 6A

LEGEND

- Order limits
- Adopted highway not included in the book of reference and not part of the Order land
- Land owned by Associated British Ports not included in the book of reference and not part of the Order land
- Crown land with leasehold ownership of Associated British Ports not part of the Order land
- Permanent acquisition
- Permanent rights and temporary possession and use
- Permanent rights in and temporary possession and use of subsoil
- Temporary possession and use
- Suspend or interfere with private easements or rights only

Rev	Description	Date	By	Check	Approved
3	FURTHER CHANGE APPLICATION	12/06/24	SM	AH	JD
2	CHANGE APPLICATION	22/04/24	SM	AH	AS
1	DCO APPLICATION	14/09/23	JD	SM	AS

Purpose of Issue
DCO FURTHER CHANGE APPLICATION

Gateley / HAMER
 One Eleven Edmund Street
 Birmingham B3 2HJ
 Tel: 0121 234 0000
 Web: gateleyhamer.com




Project Title
TR030008 - IMMINGHAM GREEN ENERGY TERMINAL


Drawing Title
LAND PLAN IN ACCORDANCE WITH REGULATIONS 5(2)(i) AND 5(2)(n) OF THE INFRASTRUCTURE PLANNING (APPLICATIONS: PRESCRIBED FORMS AND PROCEDURE) REGULATIONS 2009

DOC REF: 4.5 SHEET 6 OF 7


Drawn	Checked	Approved	Date
SM	AH	JD	12/06/24

GH Project Number 201566.00001	Scale at A3 1:2,500
Drawing Number GH-20156600001-LP-6	Revision 3

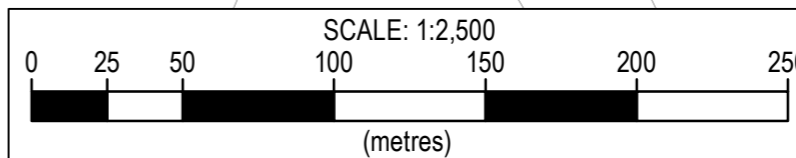

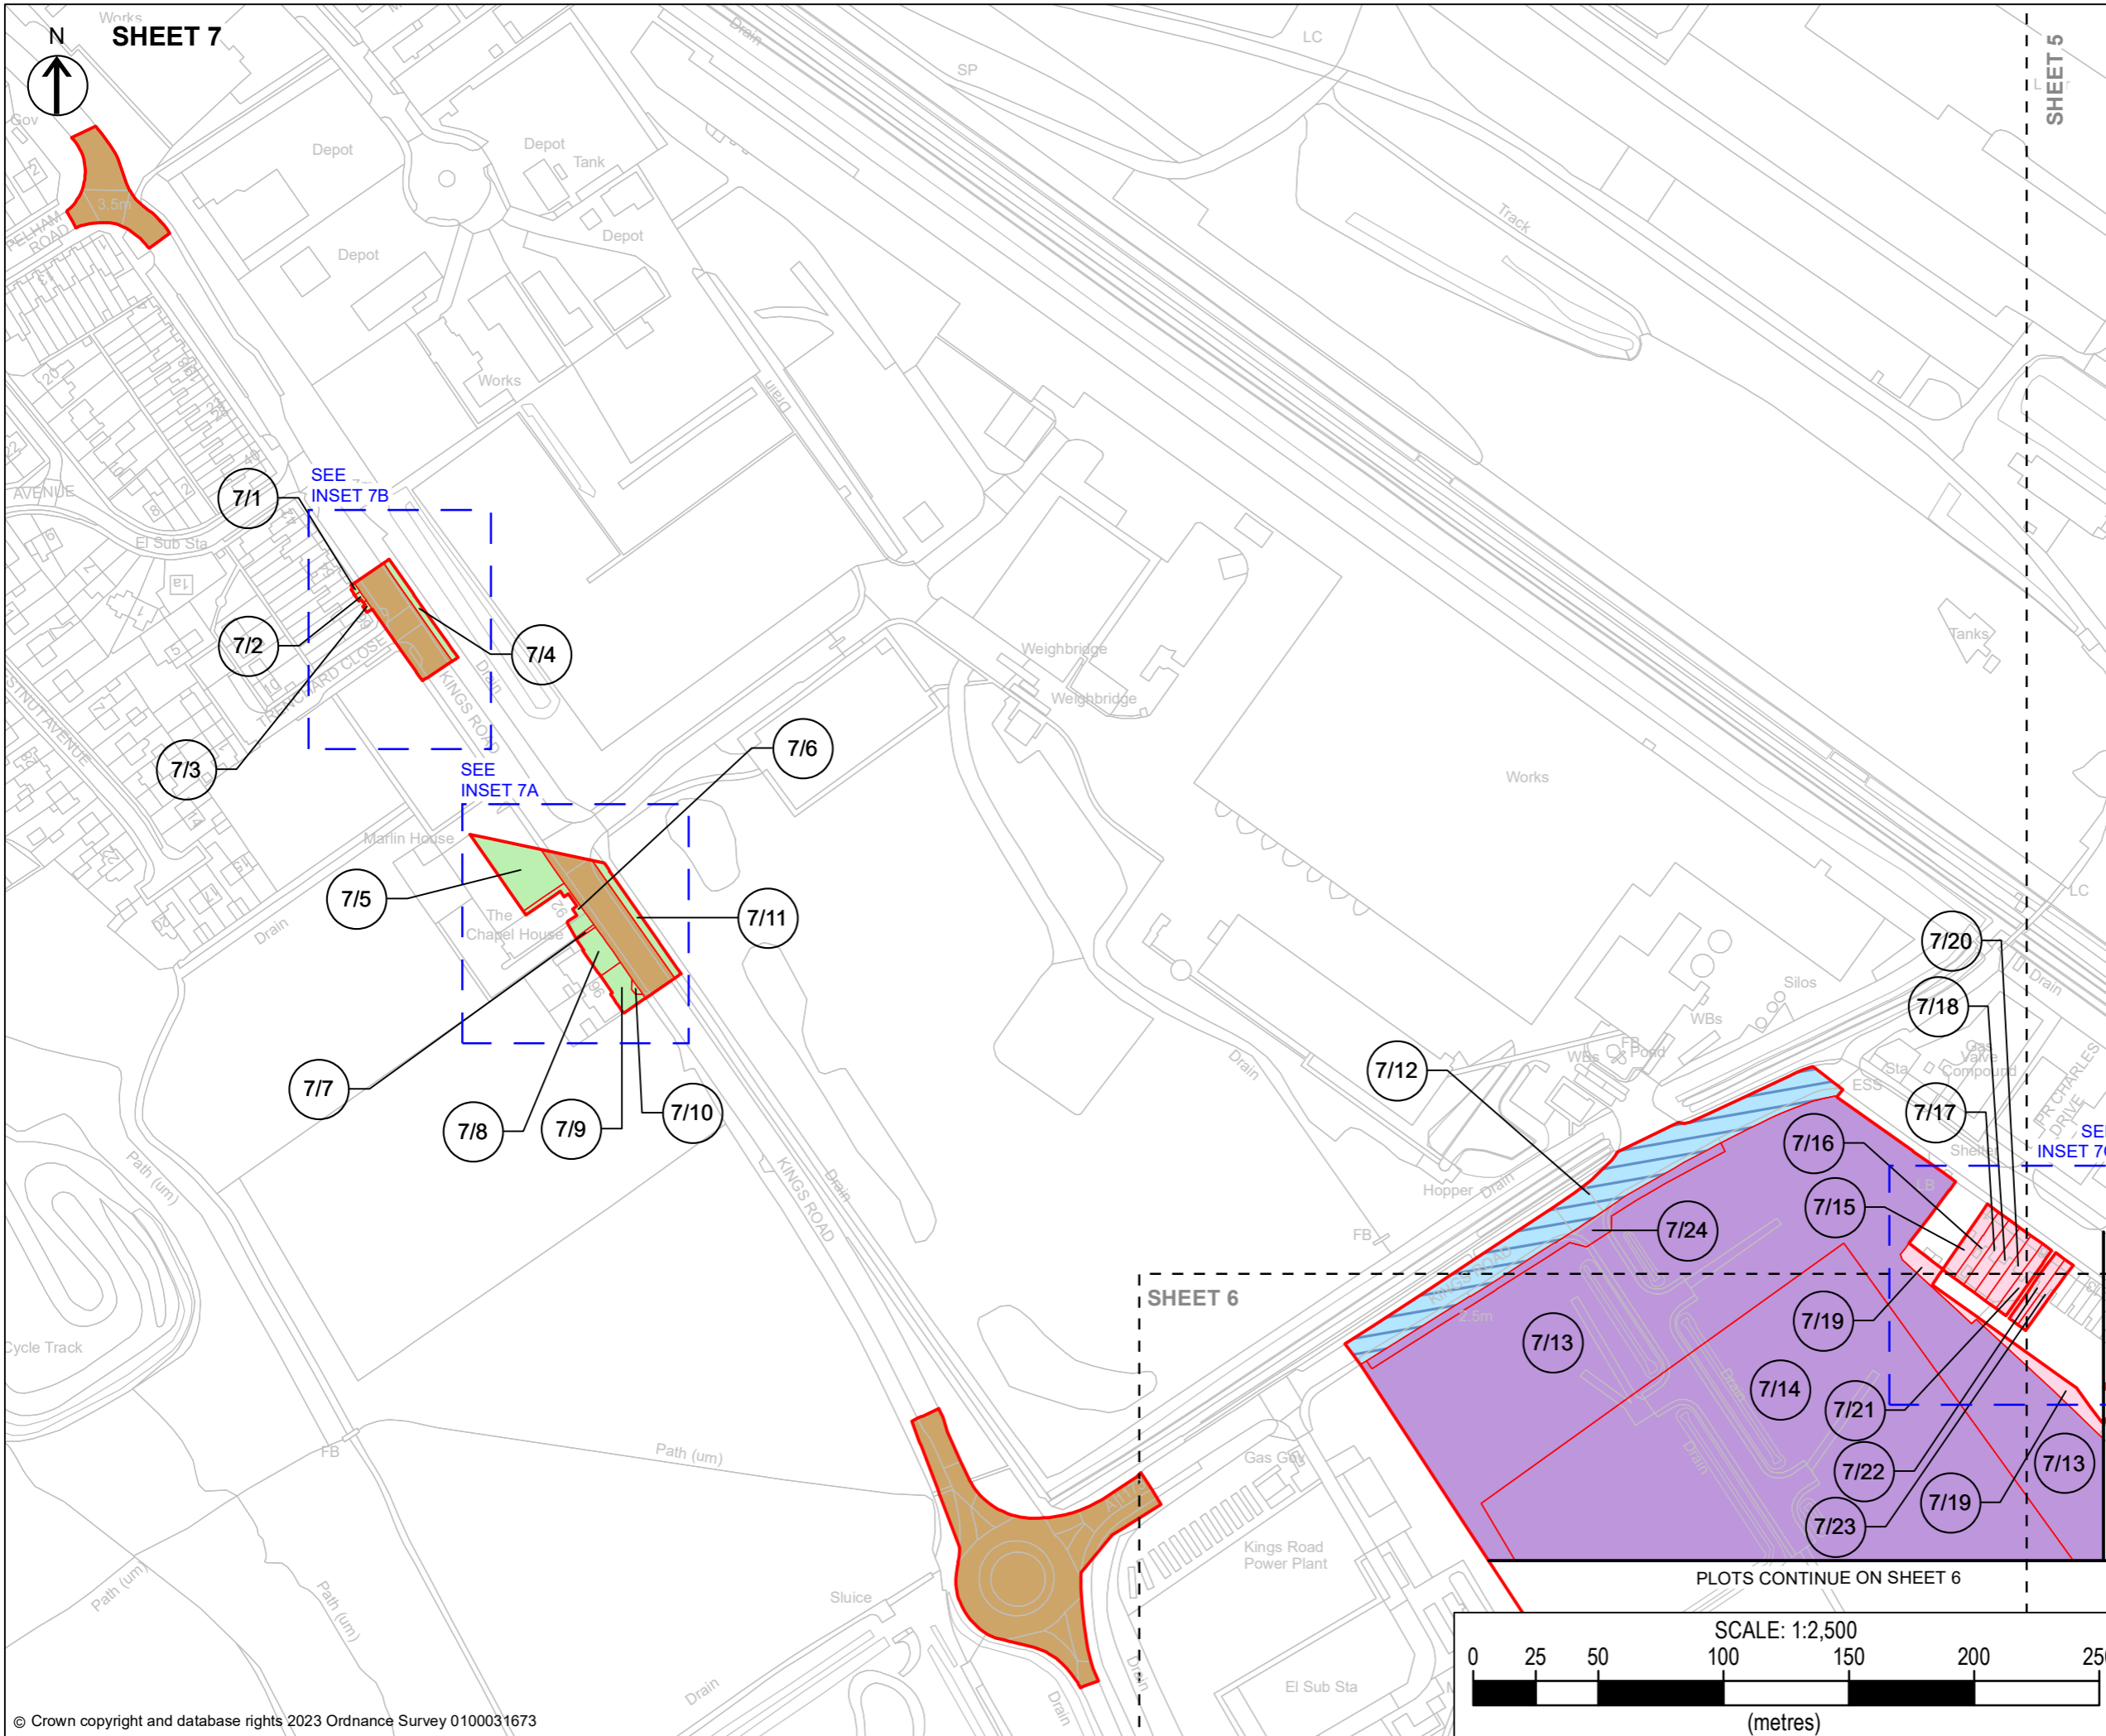

COPYRIGHT GATELEY HAMER LIMITED. THIS DOCUMENT HAS BEEN PREPARED PURSUANT TO AND SUBJECT TO THE TERMS OF APPOINTMENT BY THE CLIENT AND FOR THE SPECIFIC PURPOSES CONNECTED WITH THE PROJECT ONLY. IT SHOULD NOT BE RELIED UPON BY ANY OTHER PARTY OR USED FOR ANY OTHER PURPOSE. GATELEY HAMER ACCEPTS NO LIABILITY WHICH MAY ARISE FROM RELIANCE OR USE OF THIS DOCUMENT OR THE DATA CONTAINED HEREIN BY ANY OTHER PARTY OR FOR ANY OTHER PURPOSE.

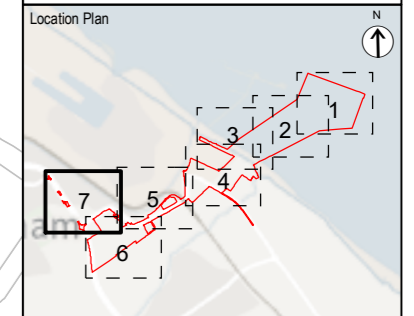

- Notes**
- DO NOT SCALE FROM THIS DRAWING. USE ONLY PRINTED DIMENSIONS
 - ALL DIMENSIONS ARE IN METRES UNLESS STATED OTHERWISE
 - THIS DRAWING IS TO BE READ IN CONJUNCTION WITH ALL OTHER RELEVANT DOCUMENTATION
 - REFER TO LAND PLAN INSET SHEETS 5 OF 6 AND 6 OF 6 FOR INSETS 7A - 7C

LEGEND

- Order limits
- Adopted highway not included in the book of reference and not part of the Order land
- Land owned by Associated British Ports not included in the book of reference and not part of the Order land
- Crown land with leasehold ownership of Associated British Ports not part of the Order land
- Permanent acquisition
- Permanent rights and temporary possession and use
- Permanent rights in and temporary possession and use of subsoil
- Temporary possession and use
- Suspend or interfere with private easements or rights only

Rev	Description	Date	By	Check	Approved
3	FURTHER CHANGE APPLICATION	12/06/24	SM	AH	JD
2	CHANGE APPLICATION	22/04/24	SM	AH	AS
1	DCO APPLICATION	14/09/23	JD	SM	AS

Purpose of Issue
DCO FURTHER CHANGE APPLICATION

Gateley / HAMER
One Eleven Edmund Street
Birmingham B3 2HJ
Tel: 0121 234 0000
Web: gateleyhamer.com




Project Title
TR030008 - IMMINGHAM GREEN ENERGY TERMINAL

Drawing Title
LAND PLAN IN ACCORDANCE WITH REGULATIONS 5(2)(i) AND 5(2)(n) OF THE INFRASTRUCTURE PLANNING (APPLICATIONS: PRESCRIBED FORMS AND PROCEDURE) REGULATIONS 2009


DOC REF: 4.5 SHEET 7 OF 7

Drawn	Checked	Approved	Date
SM	AH	JD	12/06/24

GH Project Number 201566.00001	Scale at A3 1:2,500
Drawing Number GH-20156600001-LP-7	Revision 3

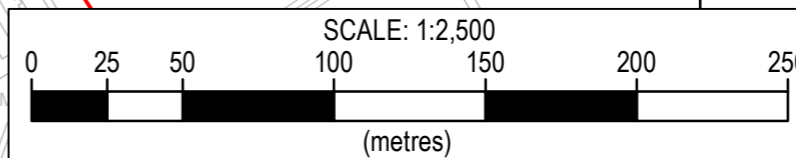

COPYRIGHT GATELEY HAMER LIMITED. THIS DOCUMENT HAS BEEN PREPARED PURSUANT TO AND SUBJECT TO THE TERMS OF APPOINTMENT BY THE CLIENT AND FOR THE SPECIFIC PURPOSES CONNECTED WITH THE PROJECT ONLY. IT SHOULD NOT BE RELIED UPON BY ANY OTHER PARTY OR USED FOR ANY OTHER PURPOSE. GATELEY HAMER ACCEPTS NO LIABILITY WHICH MAY ARISE FROM RELIANCE OR USE OF THIS DOCUMENT OR THE DATA CONTAINED HEREIN BY ANY OTHER PARTY OR FOR ANY OTHER PURPOSE.

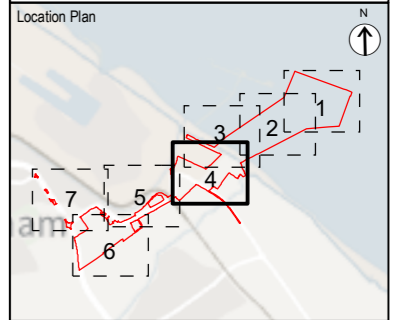

Notes
 1. DO NOT SCALE FROM THIS DRAWING. USE ONLY PRINTED DIMENSIONS
 2. ALL DIMENSIONS ARE IN METRES UNLESS STATED OTHERWISE
 3. THIS DRAWING IS TO BE READ IN CONJUNCTION WITH ALL OTHER RELEVANT DOCUMENTATION

LEGEND

	Order limits
	Adopted highway not included in the book of reference and not part of the Order land
	Land owned by Associated British Ports not included in the book of reference and not part of the Order land
	Crown land with leasehold ownership of Associated British Ports not part of the Order land
	Permanent acquisition
	Permanent rights and temporary possession and use
	Permanent rights in and temporary possession and use of subsoil
	Temporary possession and use
	Suspend or interfere with private easements or rights only

3	FURTHER CHANGE APPLICATION	12/06/24	SM	AH	JD
2	CHANGE APPLICATION	22/04/24	SM	AH	AS
1	DCO APPLICATION	14/09/23	JD	SM	AS
Rev	Description	Date	By	Check	Approved

Purpose of Issue
 DCO FURTHER CHANGE APPLICATION

Gateley / HAMER
 One Eleven Edmund Street
 Birmingham B3 2HJ
 Tel: 0121 234 0000
 Web: gateleyhamer.com



Project Title
 TR030008 - IMMINGHAM GREEN ENERGY TERMINAL


Drawing Title
 LAND PLAN IN ACCORDANCE WITH REGULATIONS 5(2)(i) AND 5(2)(n) OF THE INFRASTRUCTURE PLANNING (APPLICATIONS: PRESCRIBED FORMS AND PROCEDURE) REGULATIONS 2009

DOC REF: 4.5 INSET SHEET 1 OF 6

Drawn	Checked	Approved	Date
SM	AH	JD	12/06/24


GH Project Number	Scale at A3
201566.00001	N/A

Drawing Number	Revision
GH-20156600001-LP-8	3

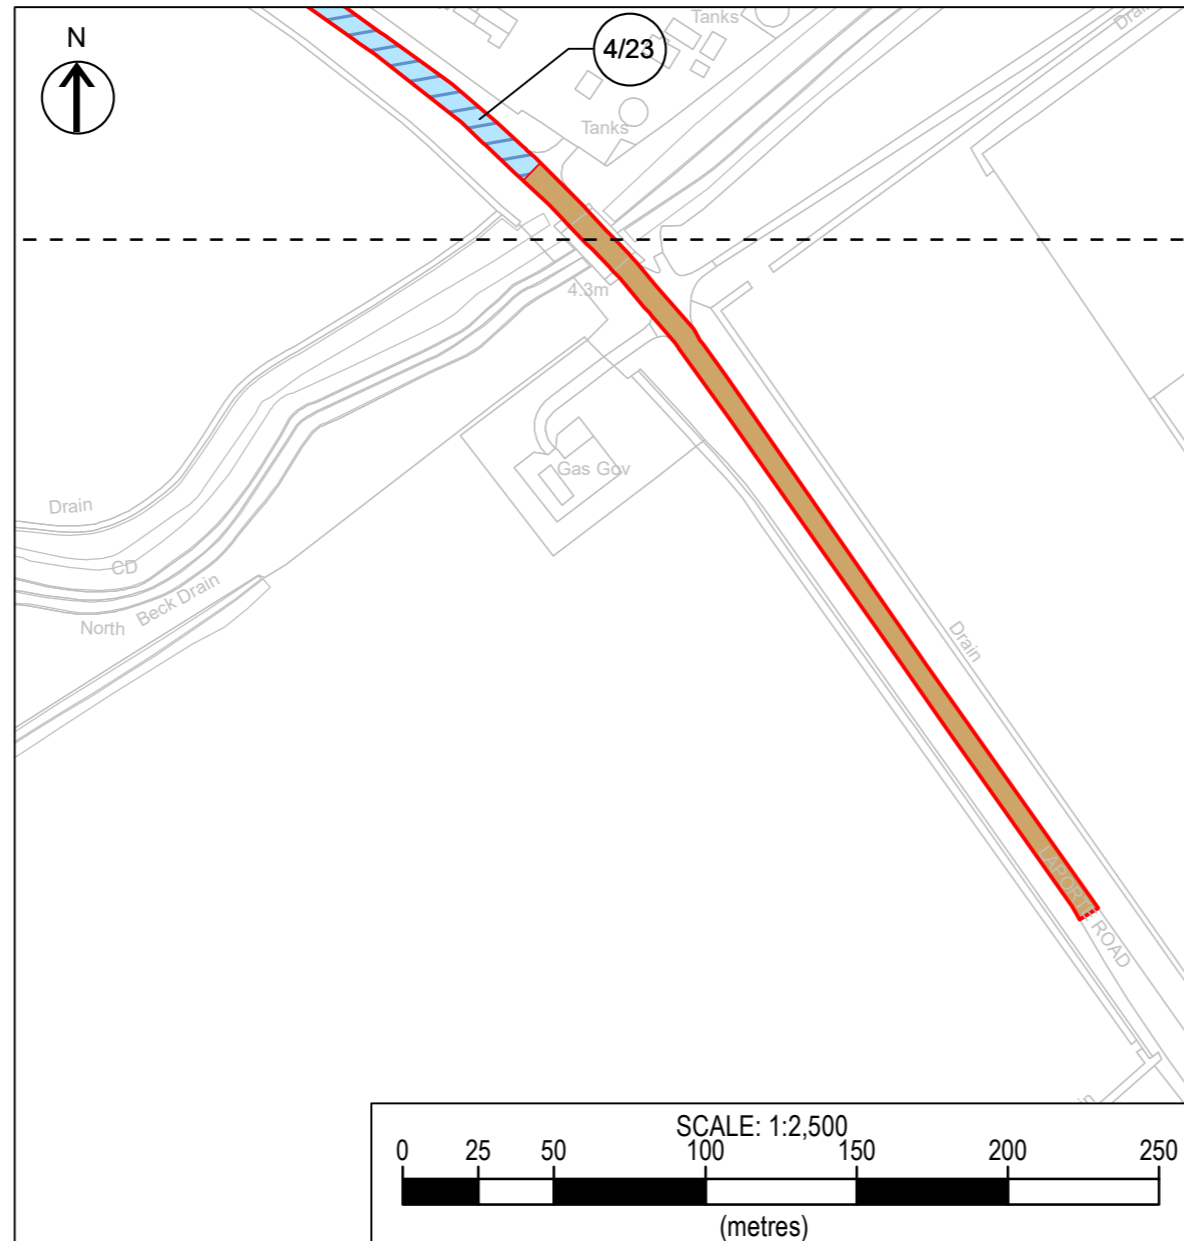


INSET 4A


COPYRIGHT GATELEY HAMER LIMITED. THIS DOCUMENT HAS BEEN PREPARED PURSUANT TO AND SUBJECT TO THE TERMS OF APPOINTMENT BY THE CLIENT AND FOR THE SPECIFIC PURPOSES CONNECTED WITH THE PROJECT ONLY. IT SHOULD NOT BE RELIED UPON BY ANY OTHER PARTY OR USED FOR ANY OTHER PURPOSE. GATELEY HAMER ACCEPTS NO LIABILITY WHICH MAY ARISE FROM RELIANCE OR USE OF THIS DOCUMENT OR THE DATA CONTAINED HEREIN BY ANY OTHER PARTY OR FOR ANY OTHER PURPOSE.

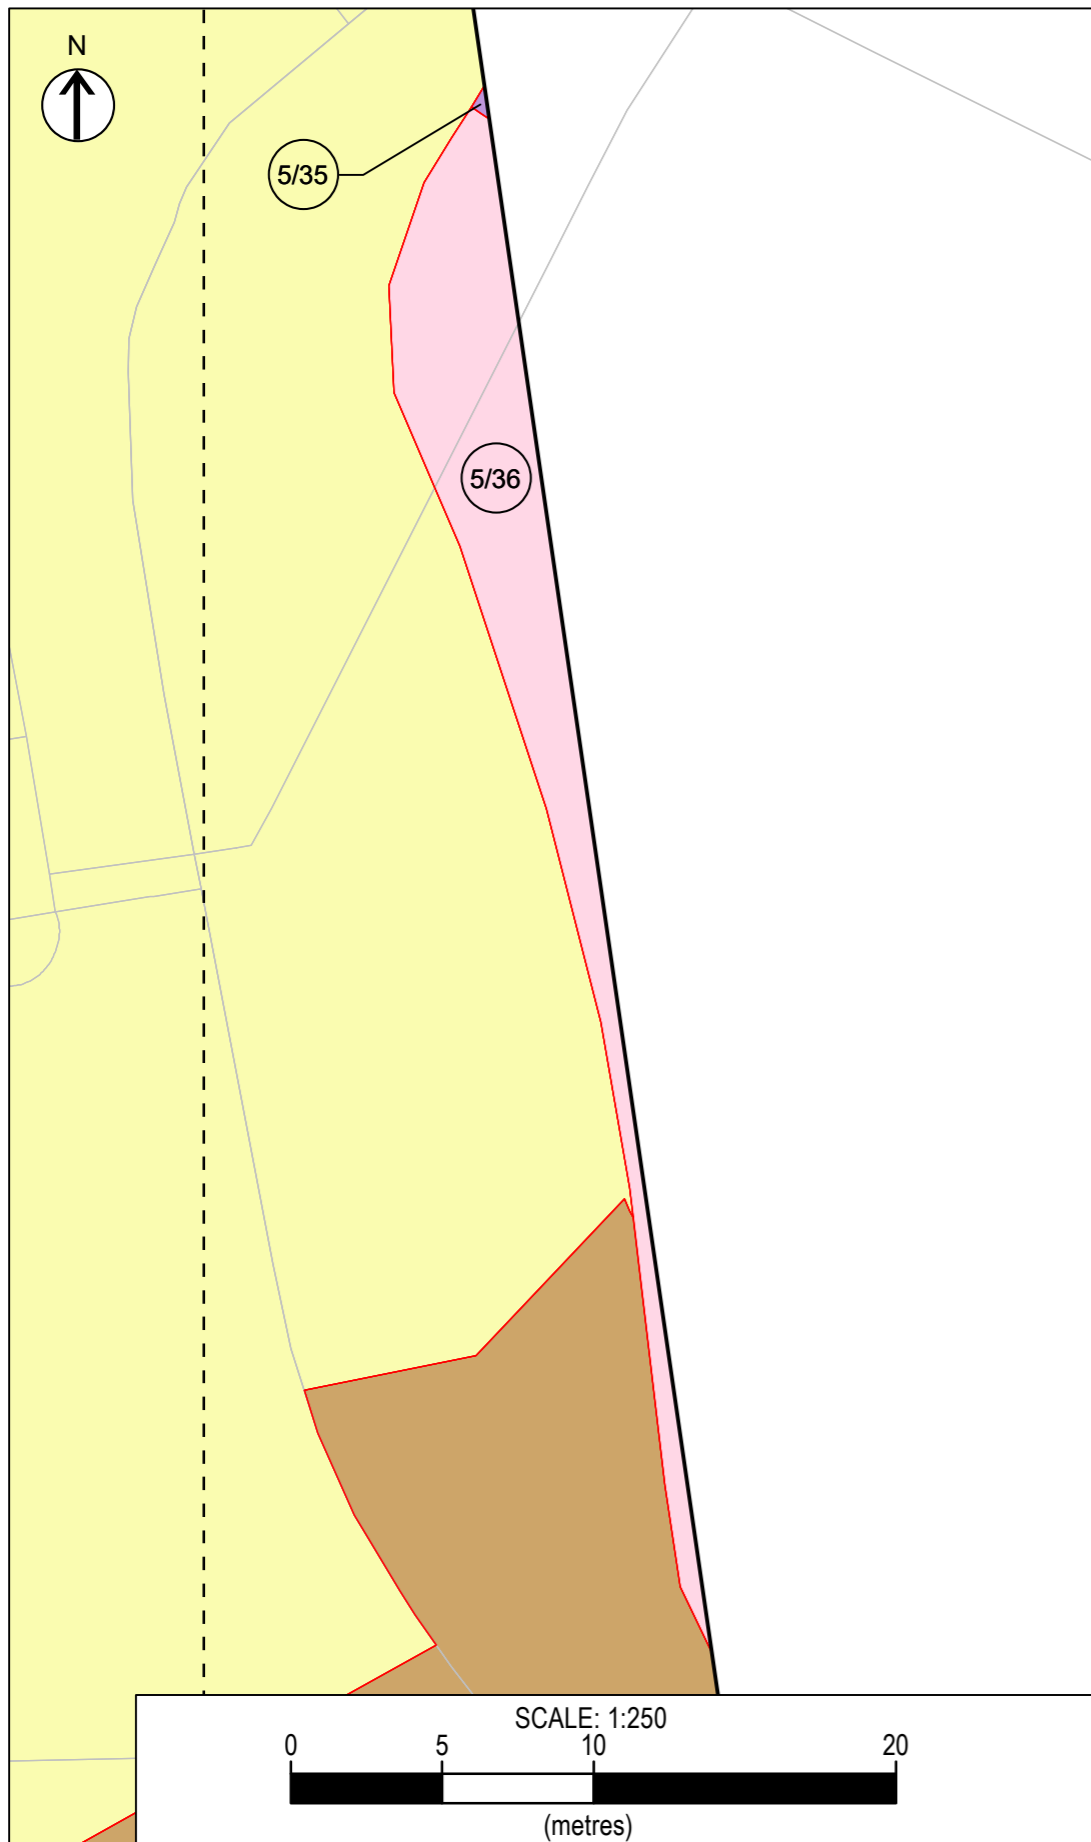

INSET 5A

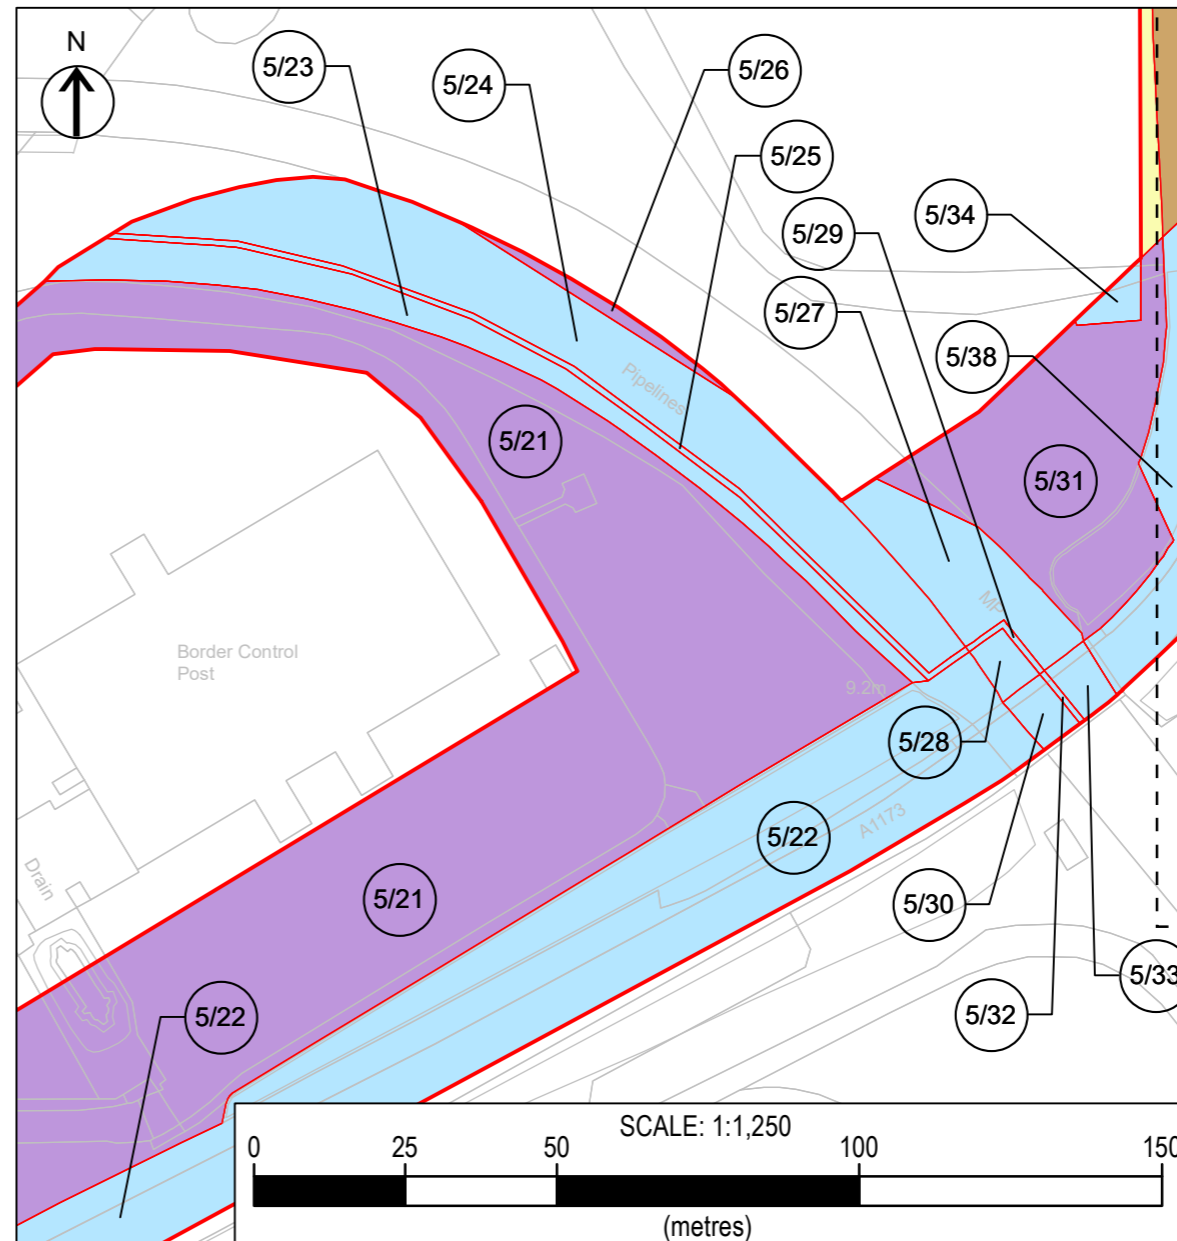

INSET 5B

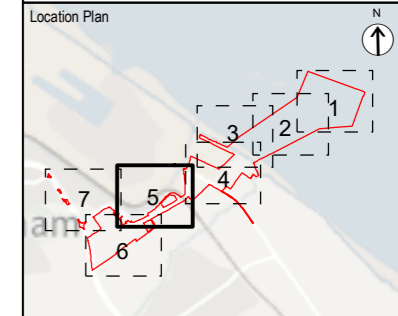

Notes
 1. DO NOT SCALE FROM THIS DRAWING. USE ONLY PRINTED DIMENSIONS
 2. ALL DIMENSIONS ARE IN METRES UNLESS STATED OTHERWISE
 3. THIS DRAWING IS TO BE READ IN CONJUNCTION WITH ALL OTHER RELEVANT DOCUMENTATION

LEGEND

- Order limits
- Adopted highway not included in the book of reference and not part of the Order land
- Land owned by Associated British Ports not included in the book of reference and not part of the Order land
- Crown land with leasehold ownership of Associated British Ports not part of the Order land
- Permanent acquisition
- Permanent rights and temporary possession and use
- Permanent rights in and temporary possession and use of subsoil
- Temporary possession and use
- Suspend or interfere with private easements or rights only

Rev	Description	Date	By	Check	Approved
3	FURTHER CHANGE APPLICATION	12/06/24	SM	AH	JD
2	CHANGE APPLICATION	22/04/24	SM	AH	AS
1	DCO APPLICATION	14/09/23	JD	SM	AS

Purpose of Issue
 DCO FURTHER CHANGE APPLICATION

Gateley / HAMER
 One Eleven Edmund Street
 Birmingham B3 2HJ
 Tel: 0121 234 0000
 Web: gateleyhamer.com




Project Title
 TR030008 - IMMINGHAM GREEN ENERGY TERMINAL

Drawing Title
 LAND PLAN IN ACCORDANCE WITH REGULATIONS 5(2)(i) AND 5(2)(n) OF THE INFRASTRUCTURE PLANNING (APPLICATIONS: PRESCRIBED FORMS AND PROCEDURE) REGULATIONS 2009
 DOC REF: 4.5 INSET SHEET 2 OF 6

Drawn	Checked	Approved	Date
SM	AH	JD	12/06/24
GH Project Number 201566.00001		Scale at A3 N/A	
Drawing Number GH-20156600001-LP-9		Revision 3	

COPYRIGHT GATELEY HAMER LIMITED. THIS DOCUMENT HAS BEEN PREPARED PURSUANT TO AND SUBJECT TO THE TERMS OF APPOINTMENT BY THE CLIENT AND FOR THE SPECIFIC PURPOSES CONNECTED WITH THE PROJECT ONLY. IT SHOULD NOT BE RELIED UPON BY ANY OTHER PARTY OR USED FOR ANY OTHER PURPOSE. GATELEY HAMER ACCEPTS NO LIABILITY WHICH MAY ARISE FROM RELIANCE OR USE OF THIS DOCUMENT OR THE DATA CONTAINED HEREIN BY ANY OTHER PARTY OR FOR ANY OTHER PURPOSE.

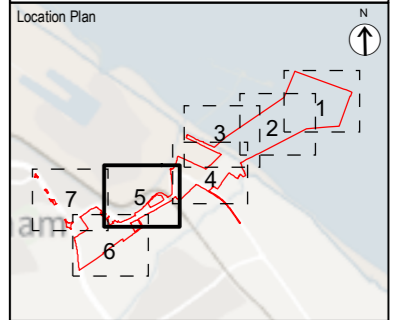

Notes
 1. DO NOT SCALE FROM THIS DRAWING. USE ONLY PRINTED DIMENSIONS
 2. ALL DIMENSIONS ARE IN METRES UNLESS STATED OTHERWISE
 3. THIS DRAWING IS TO BE READ IN CONJUNCTION WITH ALL OTHER RELEVANT DOCUMENTATION

LEGEND

- Order limits
- Adopted highway not included in the book of reference and not part of the Order land
- Land owned by Associated British Ports not included in the book of reference and not part of the Order land
- Crown land with leasehold ownership of Associated British Ports not part of the Order land
- Permanent acquisition
- Permanent rights and temporary possession and use
- Permanent rights in and temporary possession and use of subsoil
- Temporary possession and use
- Suspend or interfere with private easements or rights only

3	FURTHER CHANGE APPLICATION	12/06/24	SM	AH	JD
2	CHANGE APPLICATION	22/04/24	SM	AH	AS
1	DCO APPLICATION	14/09/23	JD	SM	AS
Rev	Description	Date	By	Check	Approved

Purpose of Issue
 DCO FURTHER CHANGE APPLICATION

Gateley / HAMER
 One Eleven Edmund Street
 Birmingham B3 2HJ
 Tel: 0121 234 0000
 Web: gateleyhamer.com




Project Title
 TR030008 - IMMINGHAM GREEN ENERGY TERMINAL

Drawing Title
 LAND PLAN IN ACCORDANCE WITH REGULATIONS 5(2)(i) AND 5(2)(n) OF THE INFRASTRUCTURE PLANNING (APPLICATIONS: PRESCRIBED FORMS AND PROCEDURE) REGULATIONS 2009



DOC REF: 4.5 INSET SHEET 3 OF 6

Drawn	Checked	Approved	Date
SM	AH	JD	12/06/24
GH Project Number		Scale at A3	
201566.00001		N/A	
Drawing Number		Revision	
GH-20156600001-LP-10		3	

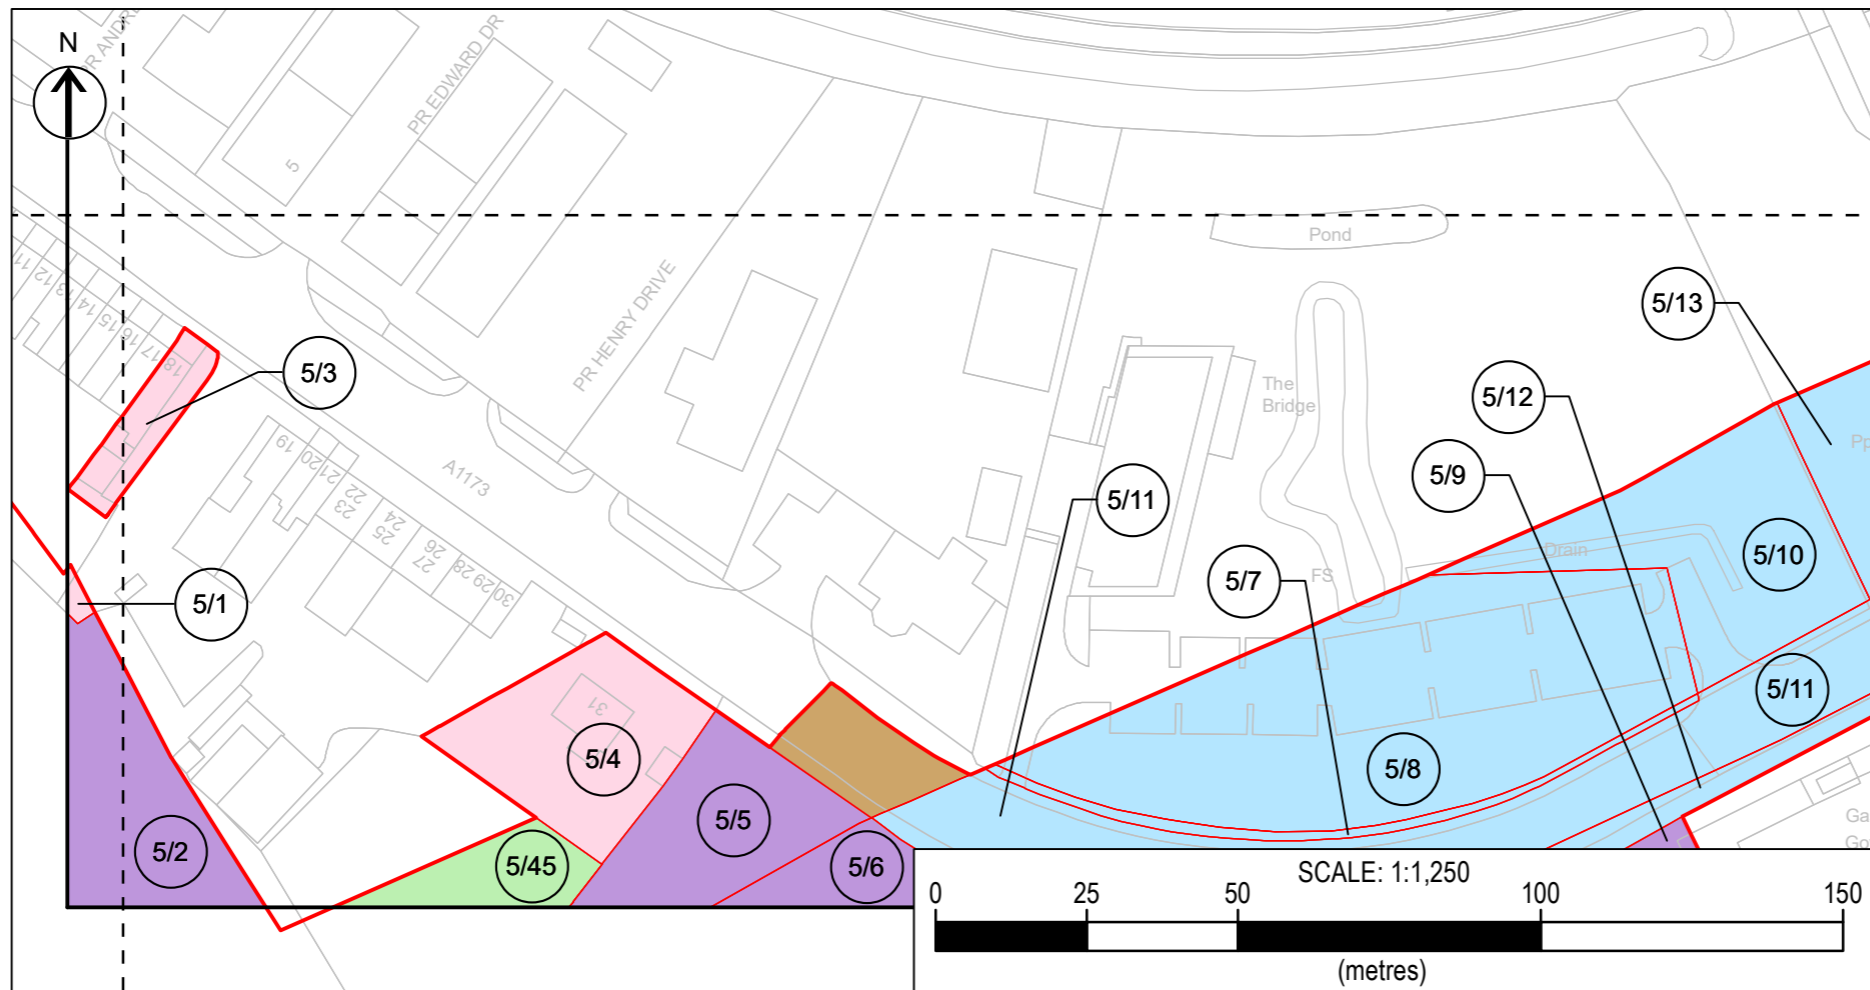

INSET 5C

COPYRIGHT GATELEY HAMER LIMITED. THIS DOCUMENT HAS BEEN PREPARED PURSUANT TO AND SUBJECT TO THE TERMS OF APPOINTMENT BY THE CLIENT AND FOR THE SPECIFIC PURPOSES CONNECTED WITH THE PROJECT ONLY. IT SHOULD NOT BE RELIED UPON BY ANY OTHER PARTY OR USED FOR ANY OTHER PURPOSE. GATELEY HAMER ACCEPTS NO LIABILITY WHICH MAY ARISE FROM RELIANCE OR USE OF THIS DOCUMENT OR THE DATA CONTAINED HEREIN BY ANY OTHER PARTY OR FOR ANY OTHER PURPOSE.

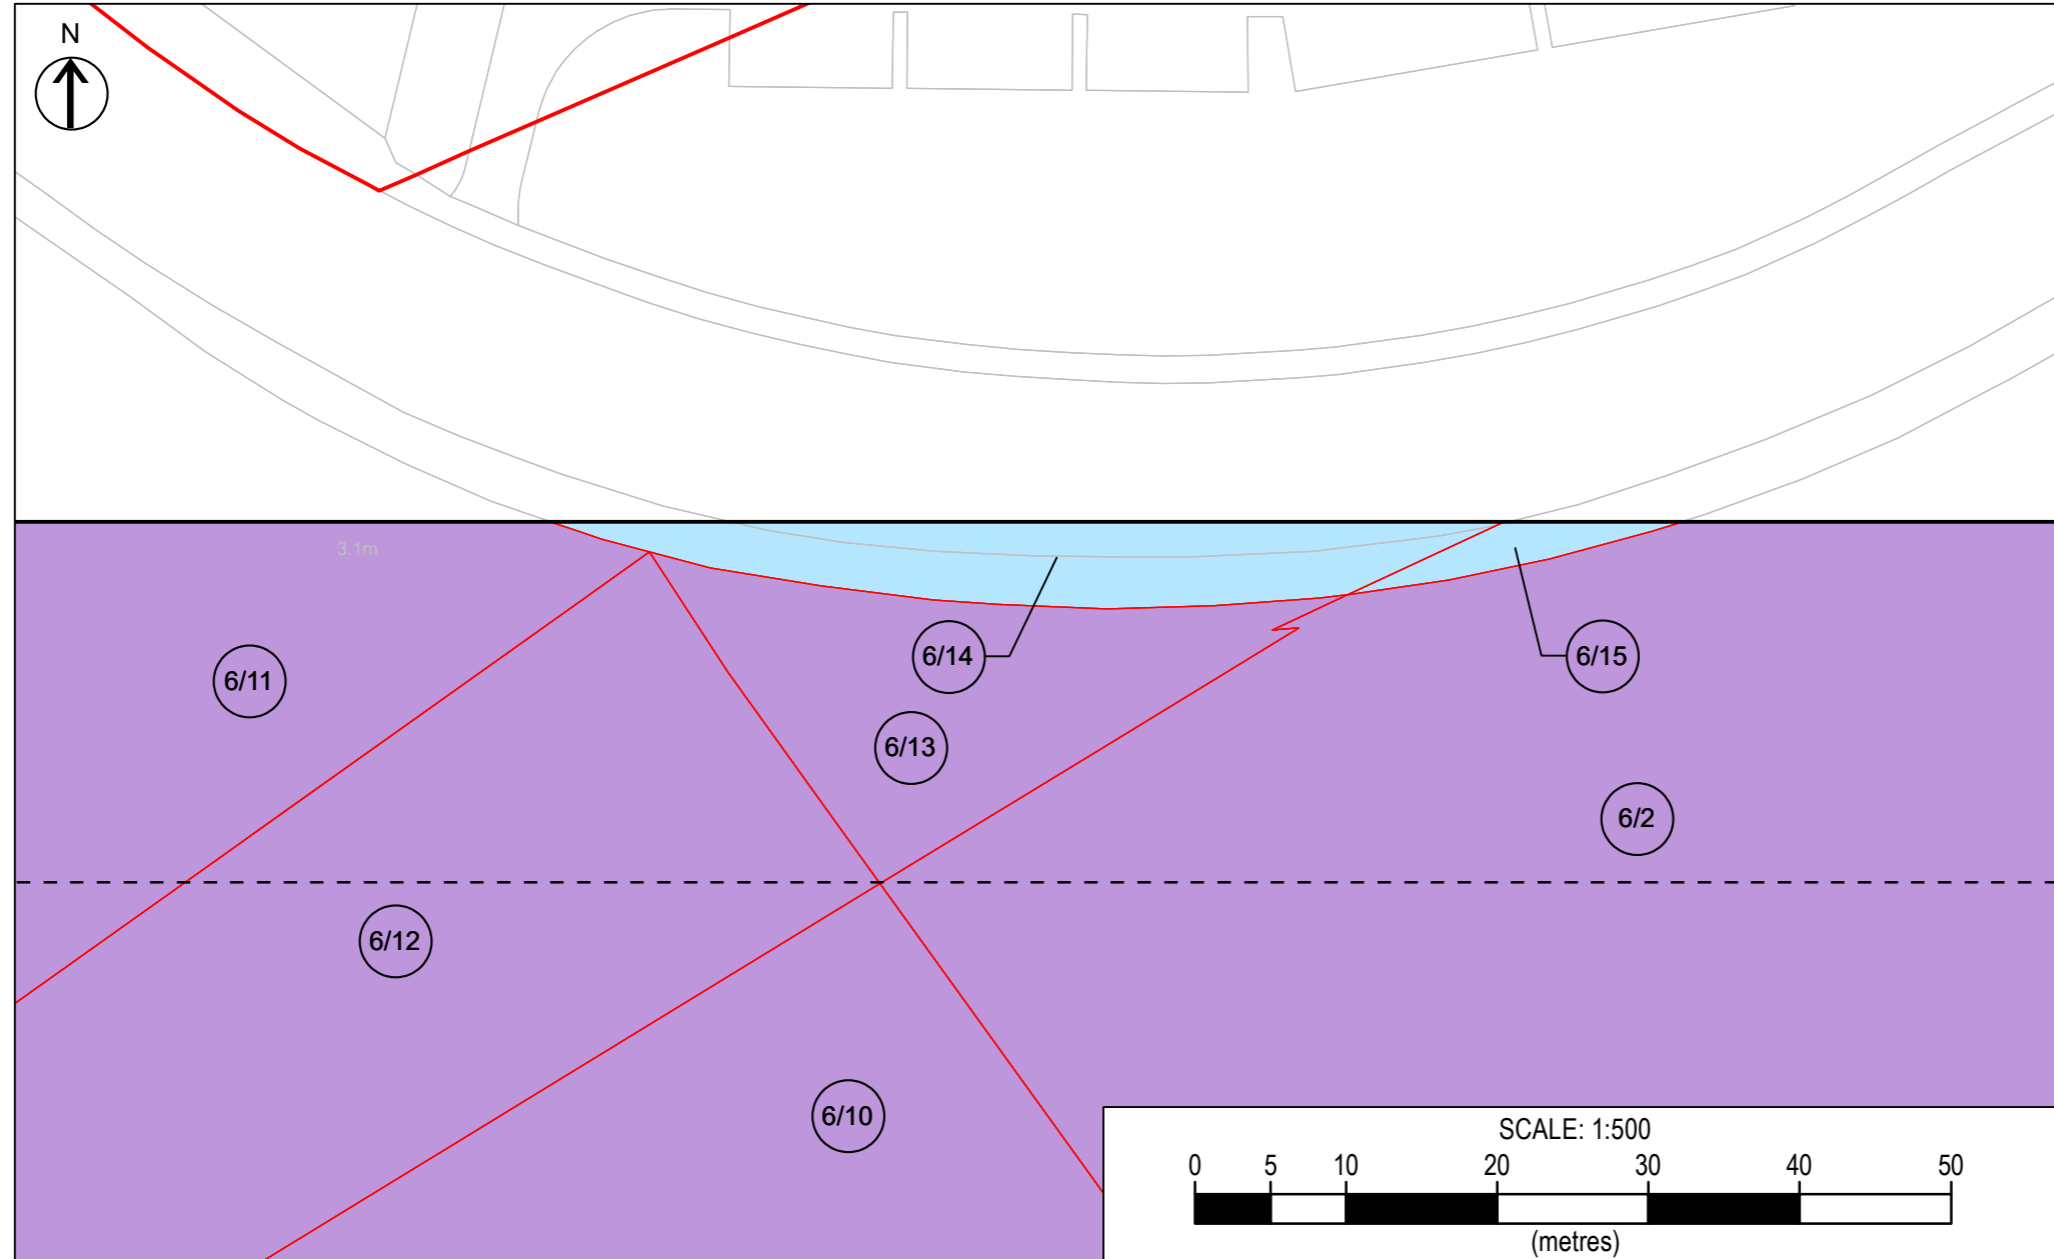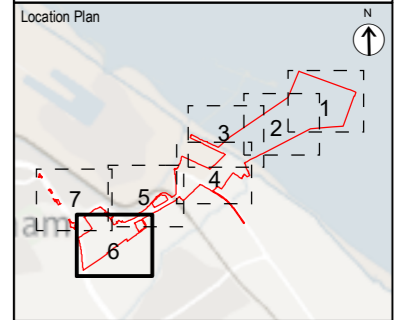

INSET 6A

Notes
 1. DO NOT SCALE FROM THIS DRAWING. USE ONLY PRINTED DIMENSIONS
 2. ALL DIMENSIONS ARE IN METRES UNLESS STATED OTHERWISE
 3. THIS DRAWING IS TO BE READ IN CONJUNCTION WITH ALL OTHER RELEVANT DOCUMENTATION

LEGEND

- Order limits
- Adopted highway not included in the book of reference and not part of the Order land
- Land owned by Associated British Ports not included in the book of reference and not part of the Order land
- Crown land with leasehold ownership of Associated British Ports not part of the Order land
- Permanent acquisition
- Permanent rights and temporary possession and use
- Permanent rights in and temporary possession and use of subsoil
- Temporary possession and use
- Suspend or interfere with private easements or rights only

Rev	Description	Date	By	Check	Approved
3	FURTHER CHANGE APPLICATION	12/06/24	SM	AH	JD
2	CHANGE APPLICATION	22/04/24	SM	AH	AS
1	DCO APPLICATION	14/09/23	JD	SM	AS

Purpose of Issue
 DCO FURTHER CHANGE APPLICATION

Gateley / HAMER
 One Eleven Edmund Street
 Birmingham B3 2HJ
 Tel: 0121 234 0000
 Web: gateleyhamer.com




Project Title
 TR030008 - IMMINGHAM GREEN ENERGY TERMINAL

Drawing Title
 LAND PLAN IN ACCORDANCE WITH REGULATIONS 5(2)(i) AND 5(2)(n) OF THE INFRASTRUCTURE PLANNING (APPLICATIONS: PRESCRIBED FORMS AND PROCEDURE) REGULATIONS 2009

DOC REF: 4.5 INSET SHEET 4 OF 6

Drawn	Checked	Approved	Date
SM	AH	JD	12/06/24
GH Project Number			Scale at A3
201566.00001			N/A
Drawing Number		Revision	
GH-20156600001-LP-11		3	

COPYRIGHT GATELEY HAMER LIMITED. THIS DOCUMENT HAS BEEN PREPARED PURSUANT TO AND SUBJECT TO THE TERMS OF APPOINTMENT BY THE CLIENT AND FOR THE SPECIFIC PURPOSES CONNECTED WITH THE PROJECT ONLY. IT SHOULD NOT BE RELIED UPON BY ANY OTHER PARTY OR USED FOR ANY OTHER PURPOSE. GATELEY HAMER ACCEPTS NO LIABILITY WHICH MAY ARISE FROM RELIANCE OR USE OF THIS DOCUMENT OR THE DATA CONTAINED HEREIN BY ANY OTHER PARTY OR FOR ANY OTHER PURPOSE.

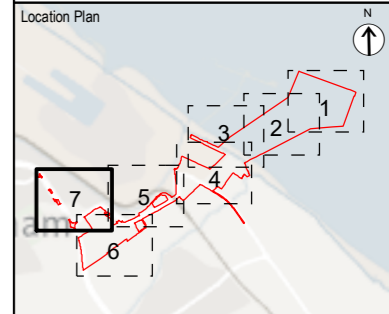

Notes
 1. DO NOT SCALE FROM THIS DRAWING. USE ONLY PRINTED DIMENSIONS
 2. ALL DIMENSIONS ARE IN METRES UNLESS STATED OTHERWISE
 3. THIS DRAWING IS TO BE READ IN CONJUNCTION WITH ALL OTHER RELEVANT DOCUMENTATION

LEGEND

- Order limits
- Adopted highway not included in the book of reference and not part of the Order land
- Land owned by Associated British Ports not included in the book of reference and not part of the Order land
- Crown land with leasehold ownership of Associated British Ports not part of the Order land
- Permanent acquisition
- Permanent rights and temporary possession and use
- Permanent rights in and temporary possession and use of subsoil
- Temporary possession and use
- Suspend or interfere with private easements or rights only

Rev	Description	Date	By	Check	Approved
3	FURTHER CHANGE APPLICATION	12/06/24	SM	AH	JD
2	CHANGE APPLICATION	22/04/24	SM	AH	AS
1	DCO APPLICATION	14/09/23	JD	SM	AS

Purpose of Issue
DCO FURTHER CHANGE APPLICATION

Gateley / HAMER
 One Eleven Edmund Street
 Birmingham B3 2HJ
 Tel: 0121 234 0000
 Web: gateleyhamer.com



Project Title
TR030008 - IMMINGHAM GREEN ENERGY TERMINAL

Drawing Title
LAND PLAN IN ACCORDANCE WITH REGULATIONS 5(2)(i) AND 5(2)(n) OF THE INFRASTRUCTURE PLANNING (APPLICATIONS: PRESCRIBED FORMS AND PROCEDURE) REGULATIONS 2009

DOC REF: 4.5 INSET SHEET 5 OF 6


Drawn	Checked	Approved	Date
SM	AH	JD	12/06/24

GH Project Number
 201566.00001
 Scale at A3
 N/A

Drawing Number
 GH-20156600001-LP-12
 Revision
 3




INSET 7A

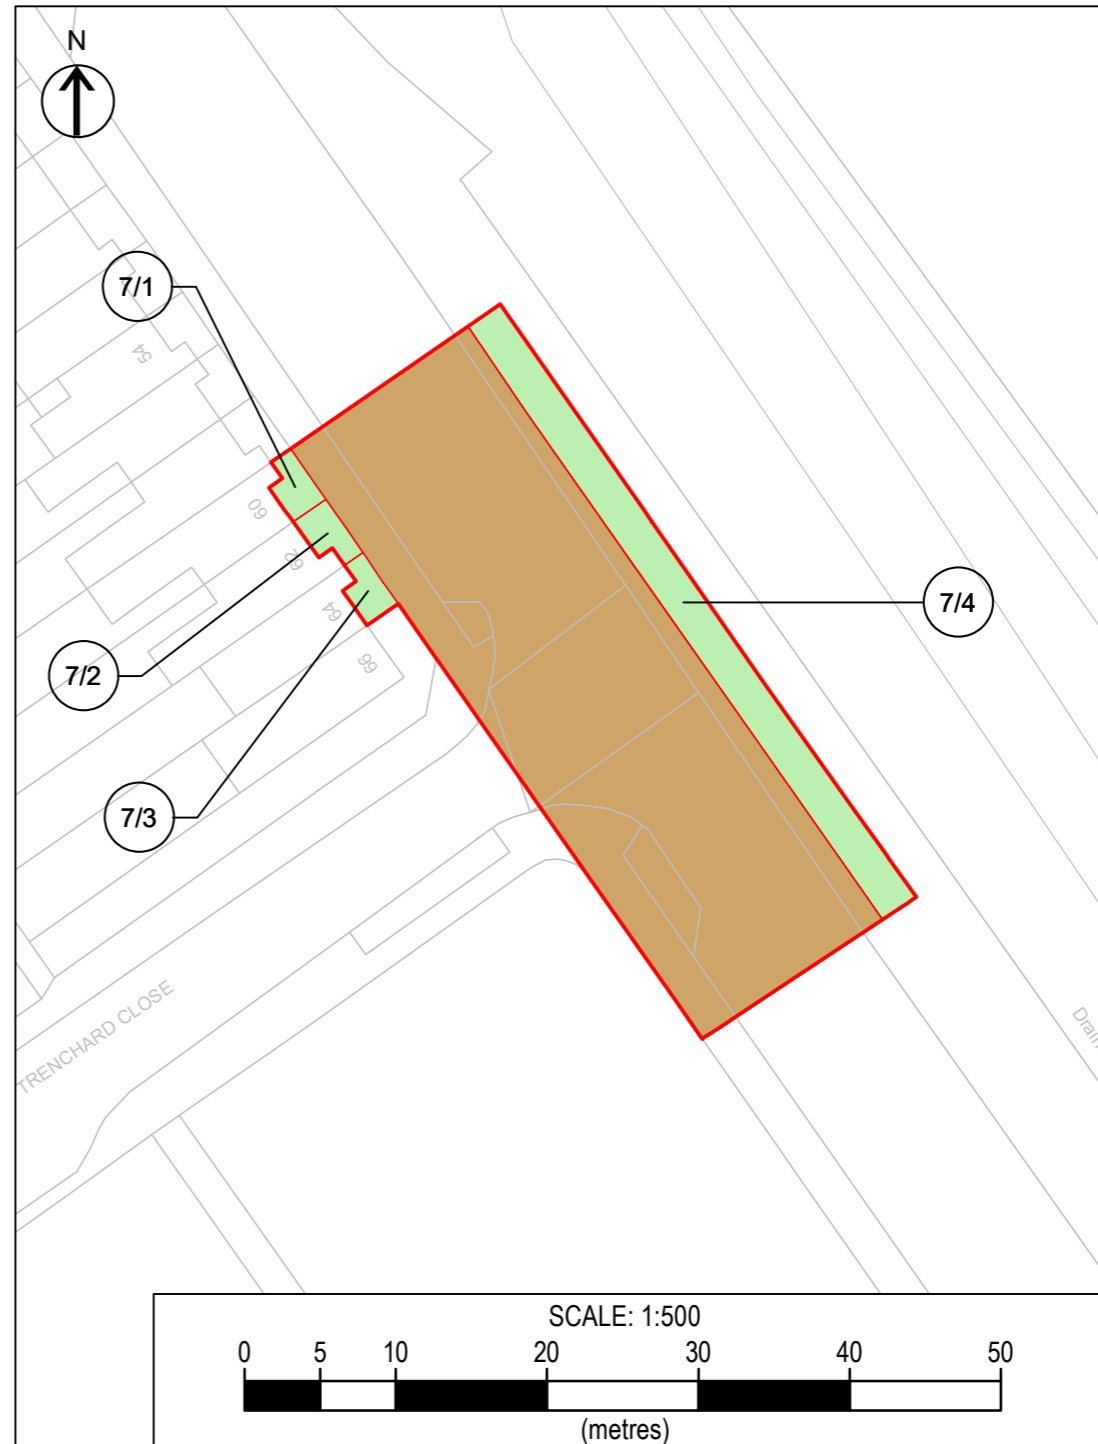

INSET 7B

COPYRIGHT GATELEY HAMER LIMITED. THIS DOCUMENT HAS BEEN PREPARED PURSUANT TO AND SUBJECT TO THE TERMS OF APPOINTMENT BY THE CLIENT AND FOR THE SPECIFIC PURPOSES CONNECTED WITH THE PROJECT ONLY. IT SHOULD NOT BE RELIED UPON BY ANY OTHER PARTY OR USED FOR ANY OTHER PURPOSE. GATELEY HAMER ACCEPTS NO LIABILITY WHICH MAY ARISE FROM RELIANCE OR USE OF THIS DOCUMENT OR THE DATA CONTAINED HEREIN BY ANY OTHER PARTY OR FOR ANY OTHER PURPOSE.

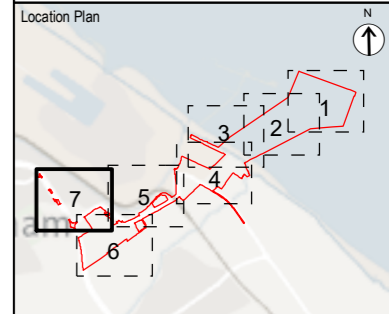

Notes
 1. DO NOT SCALE FROM THIS DRAWING. USE ONLY PRINTED DIMENSIONS
 2. ALL DIMENSIONS ARE IN METRES UNLESS STATED OTHERWISE
 3. THIS DRAWING IS TO BE READ IN CONJUNCTION WITH ALL OTHER RELEVANT DOCUMENTATION

LEGEND

- Order limits
- Adopted highway not included in the book of reference and not part of the Order land
- Land owned by Associated British Ports not included in the book of reference and not part of the Order land
- Crown land with leasehold ownership of Associated British Ports not part of the Order land
- Permanent acquisition
- Permanent rights and temporary possession and use
- Permanent rights in and temporary possession and use of subsoil
- Temporary possession and use
- Suspend or interfere with private easements or rights only

3	FURTHER CHANGE APPLICATION	12/06/24	SM	JH
2	CHANGE APPLICATION	22/04/24	SM	AS
1	DCO APPLICATION	14/09/23	JH	AS
Rev	Description	Date	By	Approved
			Check	

Purpose of Issue
 DCO FURTHER CHANGE APPLICATION

Gateley / HAMER
 One Eleven Edmund Street
 Birmingham B3 2HJ
 Tel: 0121 234 0000
 Web: gateleyhamer.com




Project Title
 TR030008 - IMMINGHAM GREEN ENERGY TERMINAL

Drawing Title
 LAND PLAN IN ACCORDANCE WITH REGULATIONS 5(2)(i) AND 5(2)(n) OF THE INFRASTRUCTURE PLANNING (APPLICATIONS: PRESCRIBED FORMS AND PROCEDURE) REGULATIONS 2009

DOC REF: 4.5 INSET SHEET 6 OF 6

Drawn	Checked	Approved	Date
SM	AH	JH	12/06/24
GH Project Number		Scale at A3	
201566.00001		N/A	
Drawing Number		Revision	
GH-20156600001-LP-13		3	

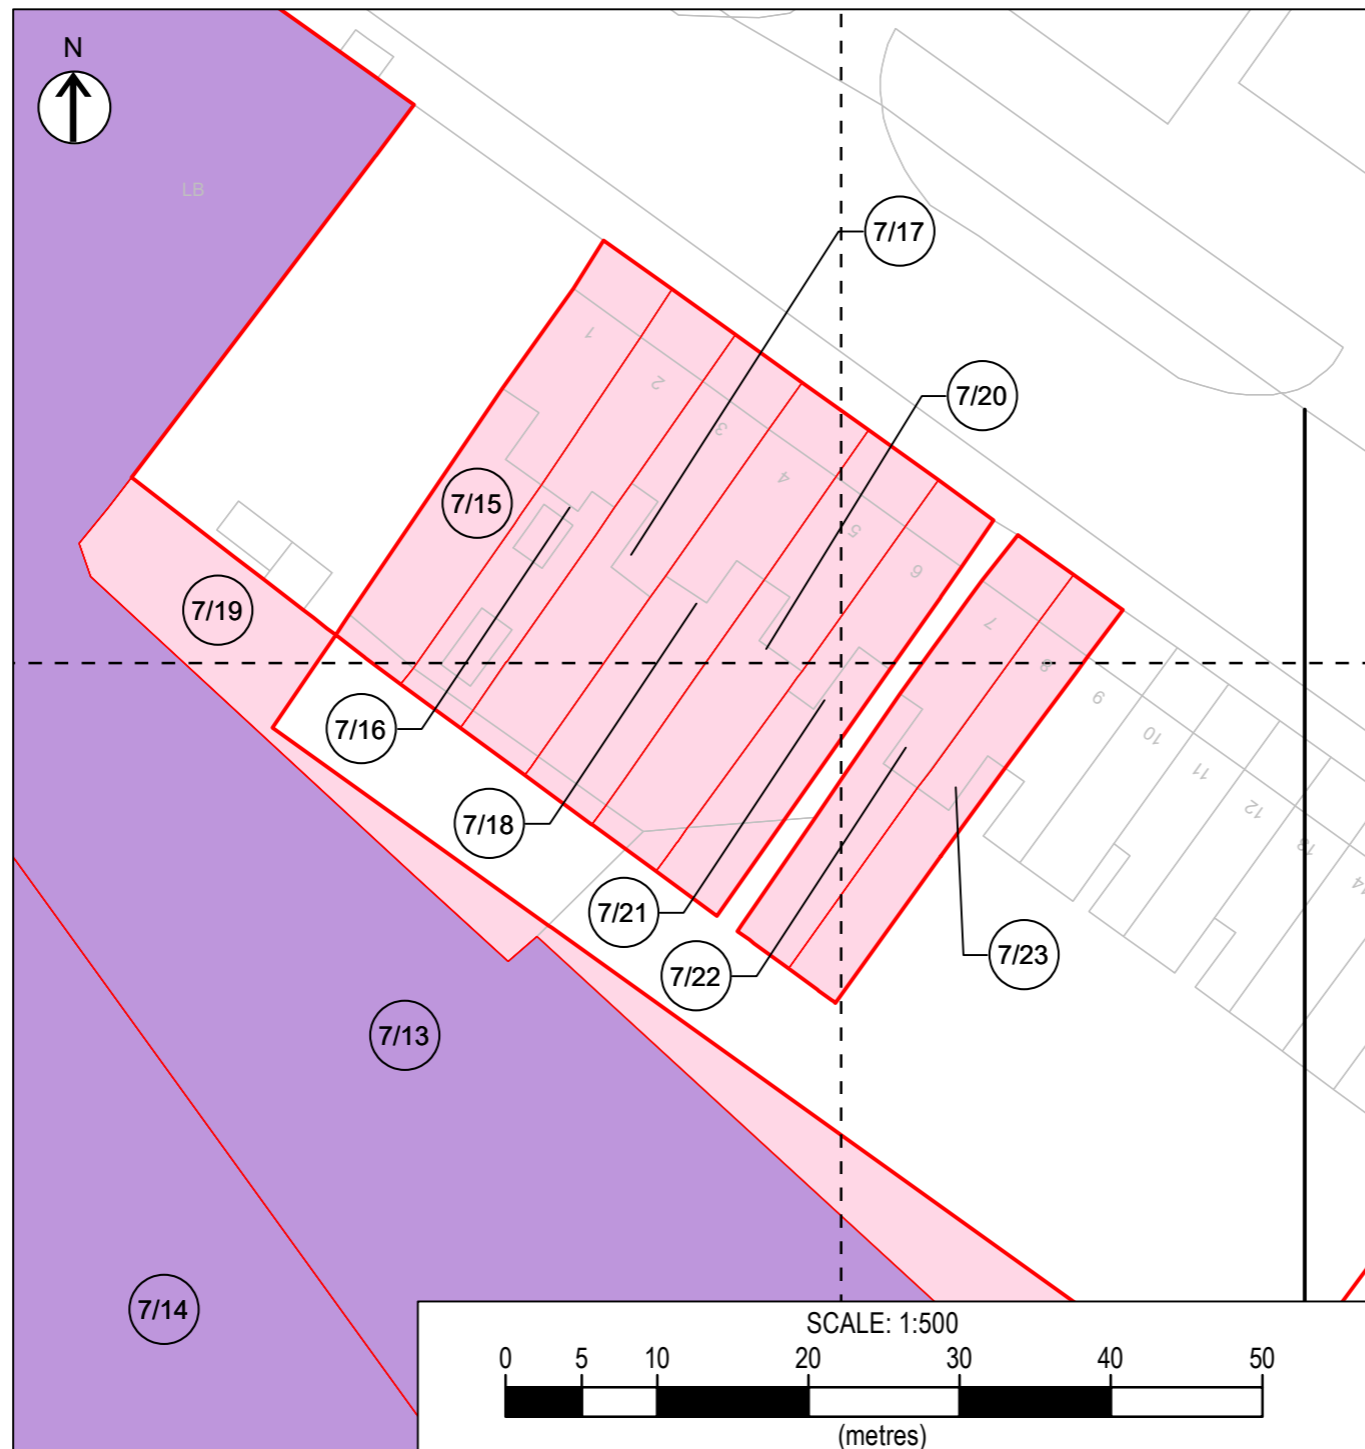

INSET 7C