



Immingham Green Energy Terminal

TR030008

Volume 4

4.7 Stopping Up and Restriction of Use of Streets and Public Rights of Way Plan

Planning Act 2008

Regulation 5(2)(m)

Infrastructure Planning (Applications: Prescribed
Forms and Procedure) Regulations 2009 (as
amended)

June 2024

Infrastructure Planning

Planning Act 2008



The Infrastructure Planning (Applications: Prescribed Forms and Procedure) Regulations 2009 (as amended)

Immingham Green Energy Terminal Development Consent Order 2023

4.7 Stopping Up and Restriction of Use of Streets and Public Rights of Way Plan

Regulation Reference	APFP Regulation 5(2)(m)
Planning Inspectorate Case Reference	TR030008
Application Document Reference	TR030008/APP/4.7
Author	Associated British Ports Air Products BR

Version	Date	Status of Version
Revision 1	21 September 2023	DCO Application
Revision 2	3 May 2024	DCO Change Application
Revision 3	26 June 2024	Further Change Application

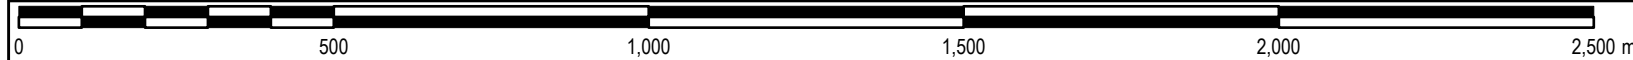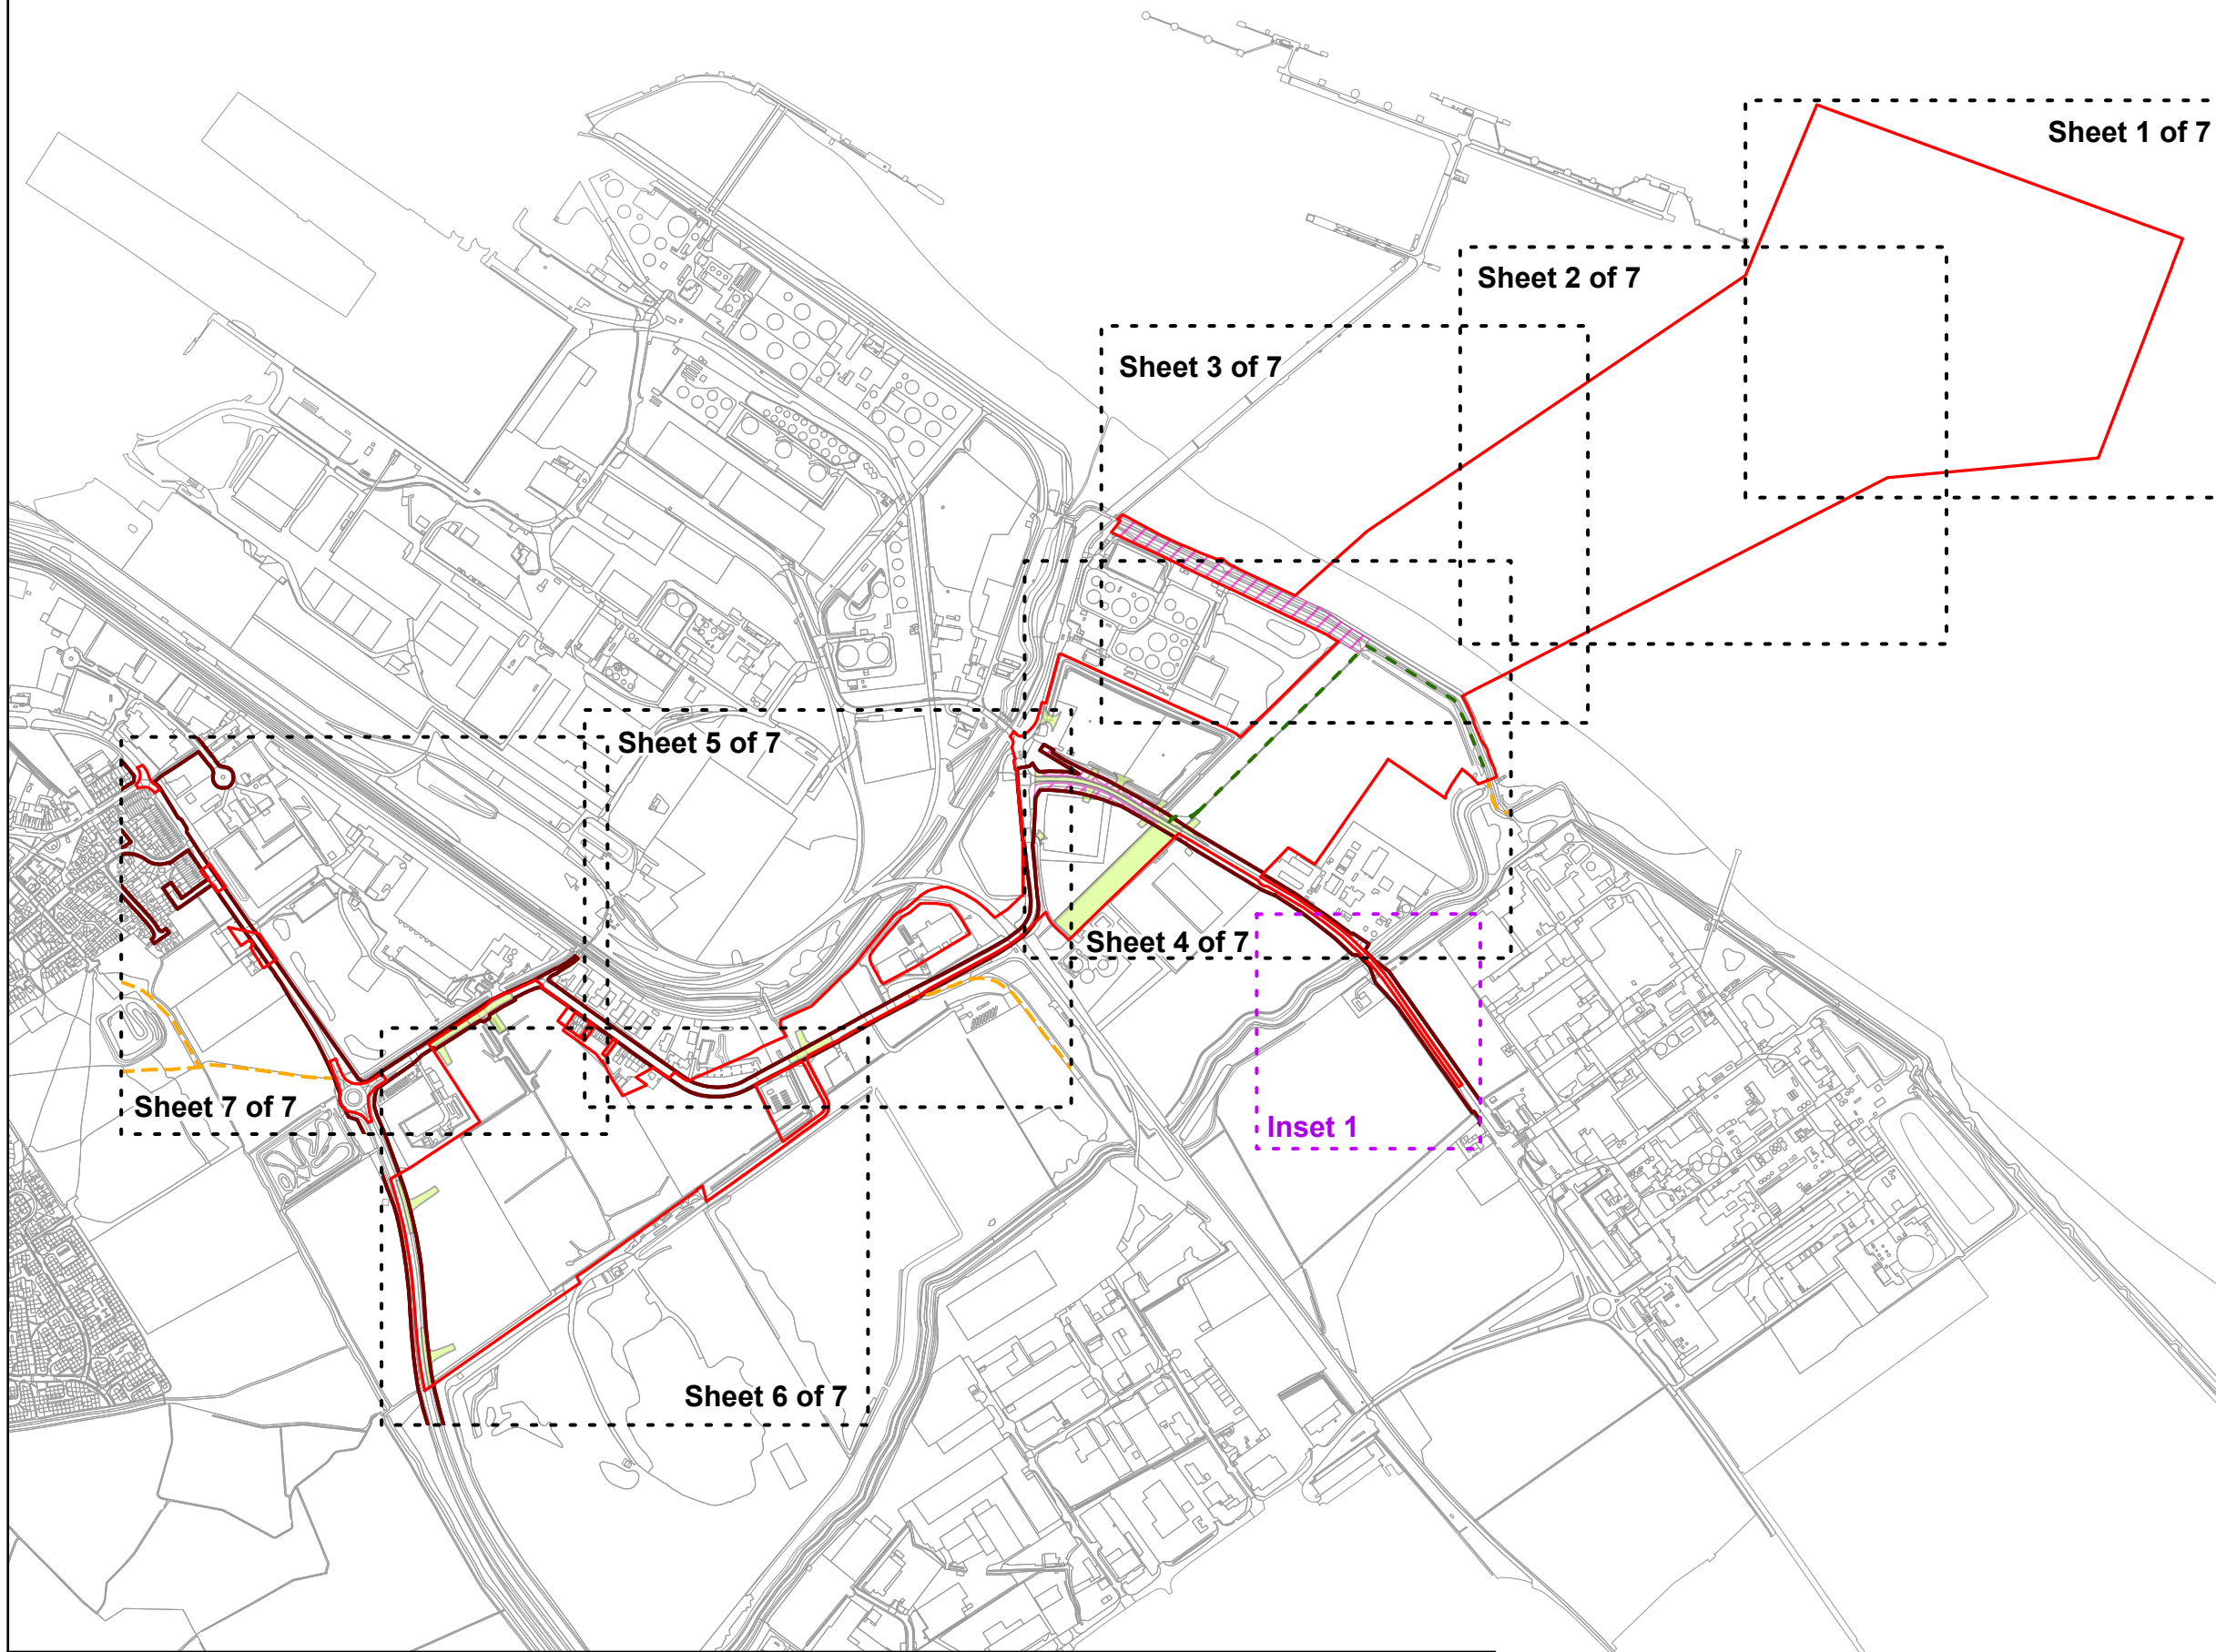

SAFETY, HEALTH AND ENVIRONMENTAL INFORMATION BOX

IT IS ASSUMED THAT ALL WORKS ON THIS DRAWING WILL BE CARRIED OUT BY A COMPETENT CONTRACTOR WORKING, WHERE APPROPRIATE, TO AN APPROPRIATE METHOD STATEMENT.

THIS DRAWING IS TO BE USED ONLY FOR THE PURPOSE OF ISSUE THAT IT WAS ISSUED FOR AND IS SUBJECT TO AMENDMENT.

EXCEPTIONAL RISKS RELATING TO THE WORKS ASSOCIATED WITH THIS DRAWING ARE IDENTIFIED BELOW.

NOTES

1. THIS DRAWING IS TO BE READ IN CONJUNCTION WITH ALL OTHER RELEVANT DOCUMENTATION.

LEGEND

- Order limits
- Existing Public Right of Way
- Public Right of Way to be temporarily closed and over which the use of motor vehicles under the direction of the undertaker is authorised
- North East Lincolnshire Council - Adopted highways boundary
- Permanent stopping up
- Temporary closure

Reproduced from Ordnance Survey digital map data © Crown copyright 2024. All rights reserved. Licence number 0100031673.

Purpose of issue

FURTHER CHANGE APPLICATION				
FURTHER CHANGE APPLICATION	EB	AL	26/06/2024	3
CHANGE APPLICATION	EB	AL	16/04/2024	2
DCO APPLICATION	EB	AL	18/09/2023	1
REVISION DETAILS	By	App	Date	Suffix

Client



Project Title

TR030008
IMMINGHAM GREEN
ENERGY TERMINAL

Drawing Title

STOPPING UP AND RESTRICTION
OF USE OF STREETS AND PUBLIC
RIGHTS OF WAY PLAN
KEY PLAN
DOC REF: 4.7

Designed	Drawn	Checked	Verified	Approved	Date
EB	EB	DF	HW	AL	06/2024

Internal Project No. 60673509	Suitability S3
Scale @ A3 1:12,000	Volume No subdivision is applicable

THIS DOCUMENT HAS BEEN PREPARED PURSUANT TO AND SUBJECT TO THE TERMS OF AECOM'S APPOINTMENT BY ITS CLIENT. AECOM ACCEPTS NO LIABILITY FOR ANY USE OF THIS DOCUMENT OTHER THAN BY ITS ORIGINAL CLIENT OR FOLLOWING AECOM'S EXPRESS AGREEMENT TO SUCH USE, AND ONLY FOR THE PURPOSES FOR WHICH IT WAS PREPARED AND PROVIDED.


AECOM
One Trinity Gardens
Quayside
Newcastle Upon Tyne
Tel: +44 (0) 191 224 6500
www.aecom.com



Drawing Number 60673509-ACM-GEN-ZZ-DR-TP-0037 Infrastructure Planning (Applications: Prescribed Forms and Procedure) Regulations 2009 REGULATION 5(2)(k)	Rev 3
--	----------



Sheet 1

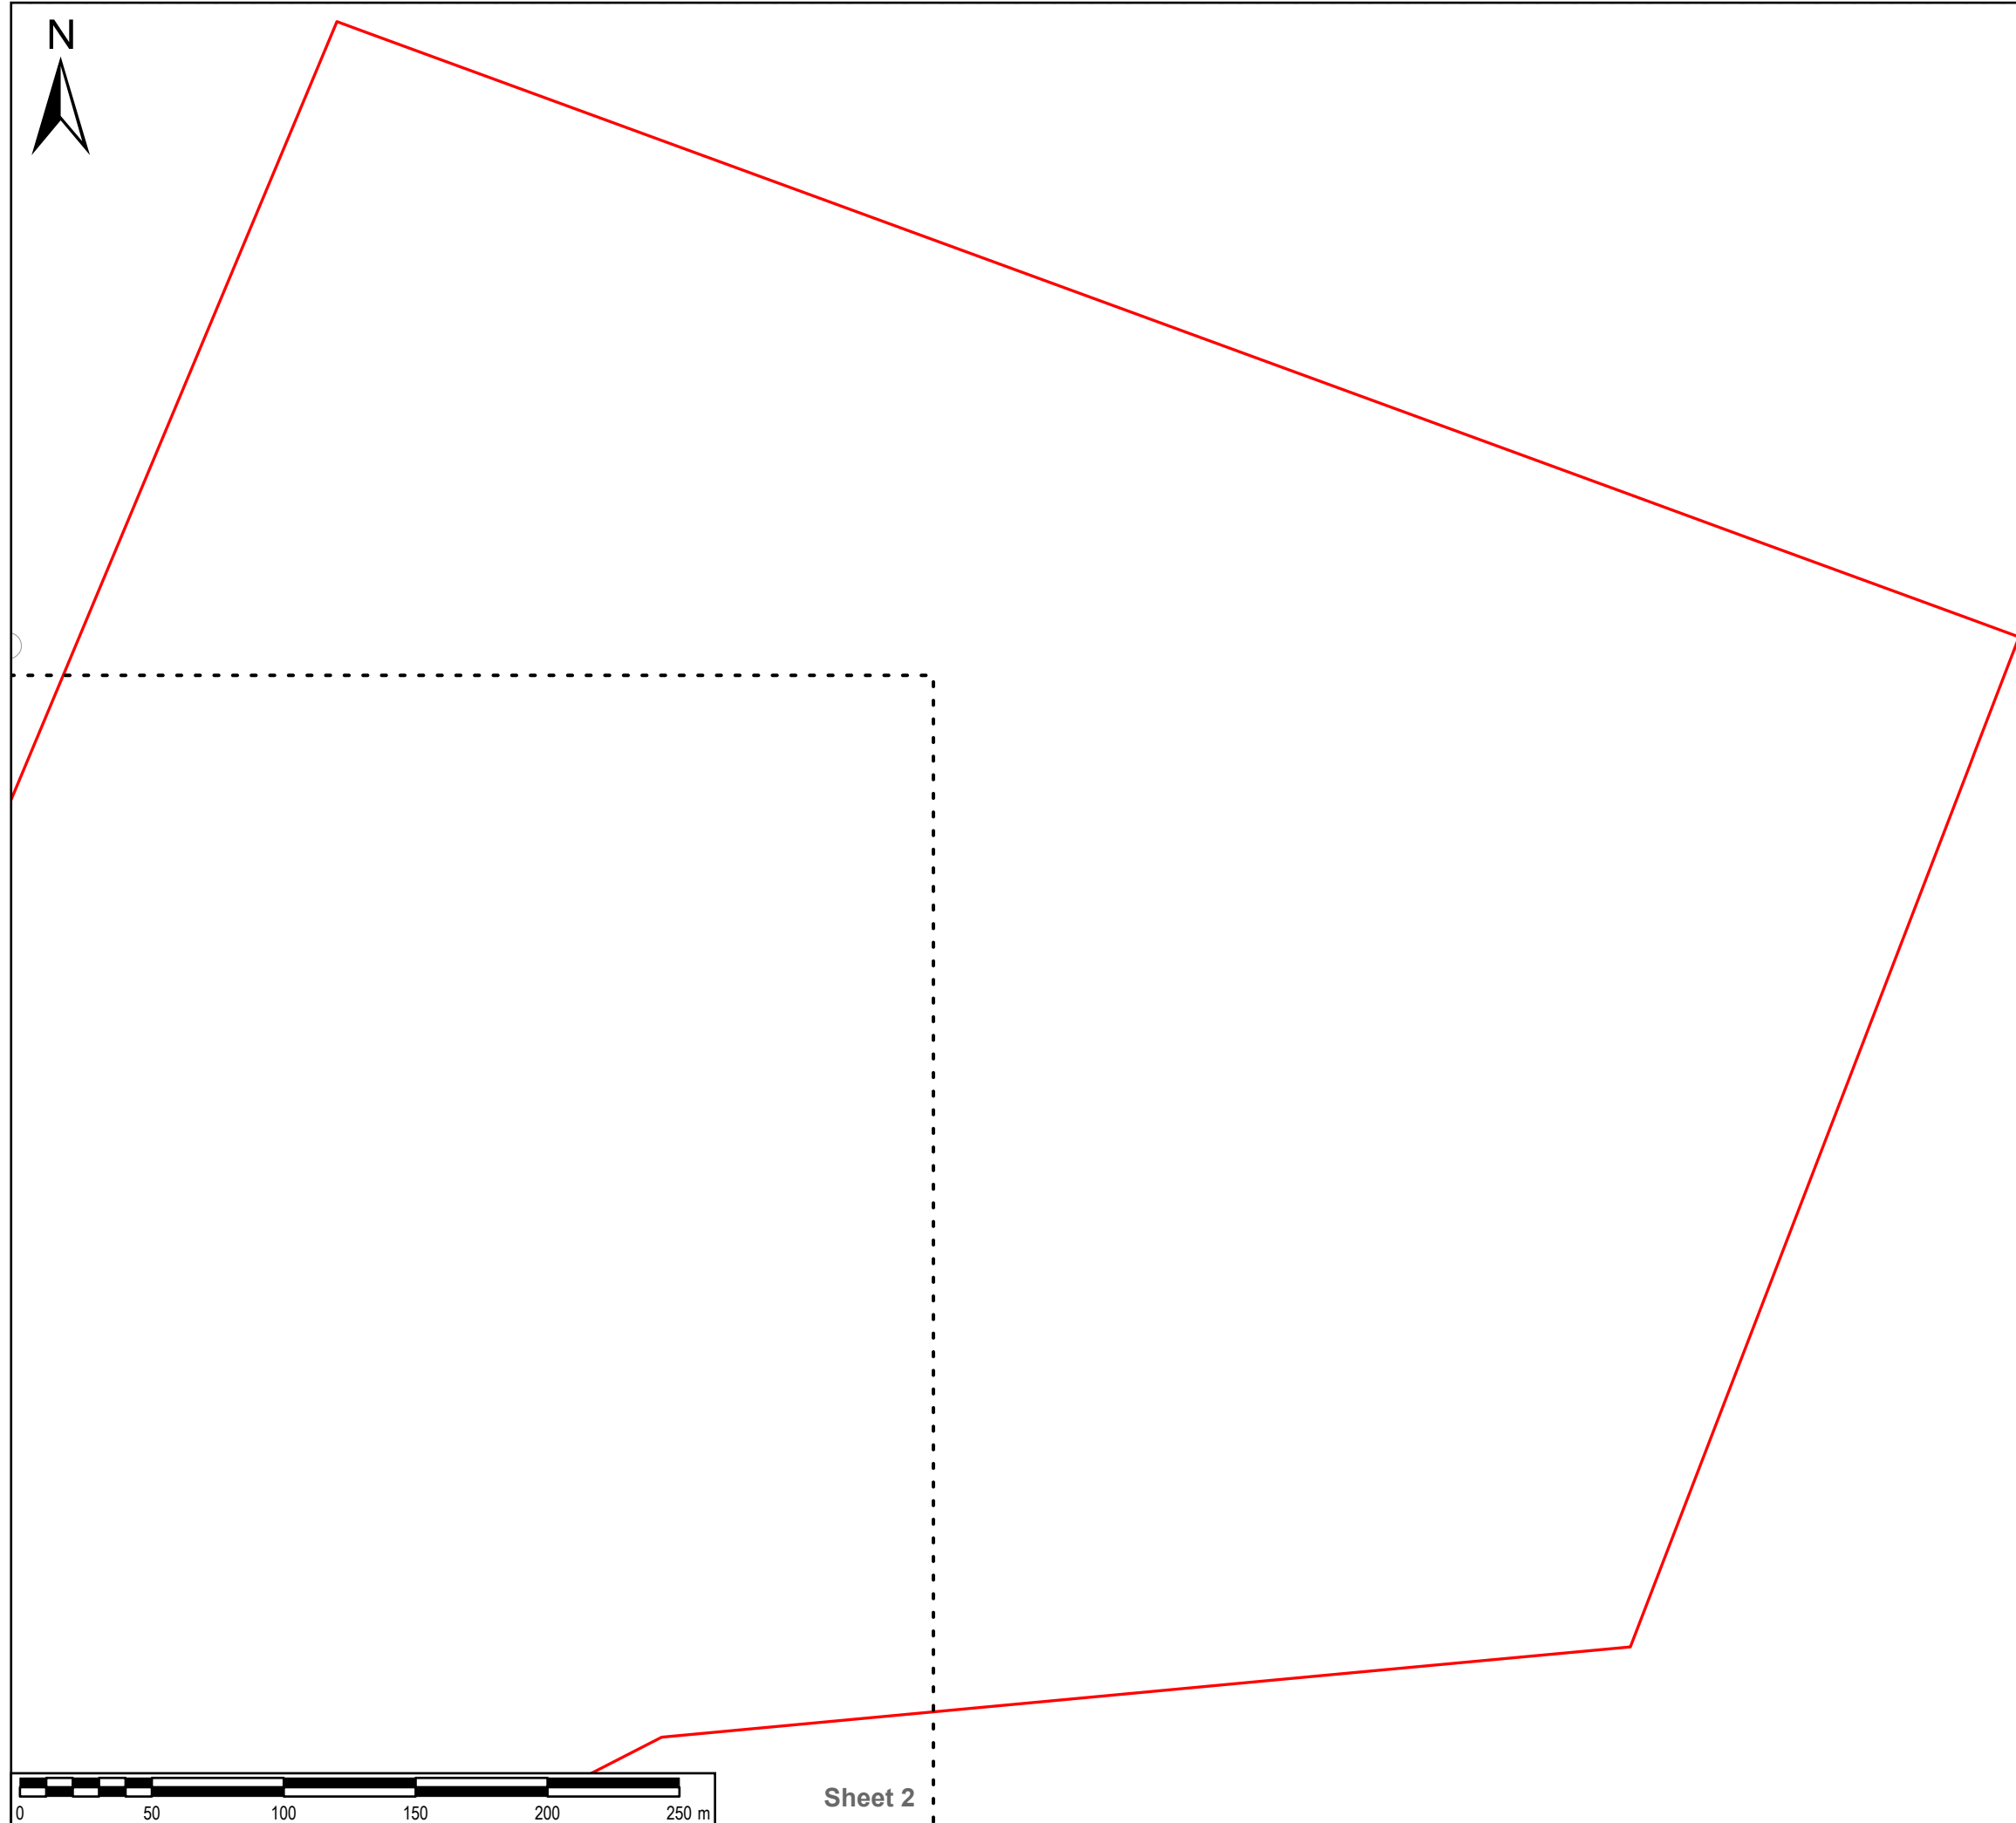

Sheet 2

SAFETY, HEALTH AND ENVIRONMENTAL INFORMATION BOX

IT IS ASSUMED THAT ALL WORKS ON THIS DRAWING WILL BE CARRIED OUT BY A COMPETENT CONTRACTOR WORKING, WHERE APPROPRIATE, TO AN APPROPRIATE METHOD STATEMENT.

THIS DRAWING IS TO BE USED ONLY FOR THE PURPOSE OF ISSUE THAT IT WAS ISSUED FOR AND IS SUBJECT TO AMENDMENT.

EXCEPTIONAL RISKS RELATING TO THE WORKS ASSOCIATED WITH THIS DRAWING ARE IDENTIFIED BELOW.

NOTES

1. THIS DRAWING IS TO BE READ IN CONJUNCTION WITH ALL OTHER RELEVANT DOCUMENTATION.

LEGEND

Order limits

Reproduced from Ordnance Survey digital map data © Crown copyright 2024. All rights reserved. Licence number 0100031673.

Purpose of issue

FURTHER CHANGE APPLICATION

Application Type	By	Date	Suffix
FURTHER CHANGE APPLICATION	EB AL	26/06/2024	3
CHANGE APPLICATION	EB AL	16/04/2024	2
DCO APPLICATION	EB AL	18/09/2023	1
REVISION DETAILS	By App	Date	Suffix

Client

Project Title

**TR030008
IMMINGHAM GREEN
ENERGY TERMINAL**

Drawing Title

**STOPPING UP AND RESTRICTION
OF USE OF STREETS AND PUBLIC
RIGHTS OF WAY PLAN
SHEET 1 OF 7
DOC REF: 4.7**

Designed	Drawn	Checked	Verified	Approved	Date
EB	EB	DF	HW	AL	06/2024

Internal Project No. 60673509 Suitability S3

Scale @ A3 1:2,500 Volume No subdivision is applicable

THIS DOCUMENT HAS BEEN PREPARED PURSUANT TO AND SUBJECT TO THE TERMS OF AECOM'S APPOINTMENT BY ITS CLIENT. AECOM ACCEPTS NO LIABILITY FOR ANY USE OF THIS DOCUMENT OTHER THAN BY ITS ORIGINAL CLIENT OR FOLLOWING AECOM'S EXPRESS AGREEMENT TO SUCH USE, AND ONLY FOR THE PURPOSES FOR WHICH IT WAS PREPARED AND PROVIDED.

AECOM

One Trinity Gardens
Quayside
Newcastle Upon Tyne
Tel: +44 (0) 191 224 6500
www.aecom.com

Drawing Number	Rev
60673509-ACM-GEN-ZZ-DR-TP-0038 Infrastructure Planning (Applications: Prescribed Forms and Procedure) Regulations 2009 REGULATION 5(2)(k)	3



Sheet 1

Sheet 3

Sheet 4



SAFETY, HEALTH AND ENVIRONMENTAL INFORMATION BOX

IT IS ASSUMED THAT ALL WORKS ON THIS DRAWING WILL BE CARRIED OUT BY A COMPETENT CONTRACTOR WORKING WHERE APPROPRIATE, TO AN APPROPRIATE METHOD STATEMENT.
THIS DRAWING IS TO BE USED ONLY FOR THE PURPOSE OF ISSUE THAT IT WAS ISSUED FOR AND IS SUBJECT TO AMENDMENT.
EXCEPTIONAL RISKS RELATING TO THE WORKS ASSOCIATED WITH THIS DRAWING ARE IDENTIFIED BELOW.

NOTES
1. THIS DRAWING IS TO BE READ IN CONJUNCTION WITH ALL OTHER RELEVANT DOCUMENTATION.

LEGEND
 Order limits

Reproduced from Ordnance Survey digital map data © Crown copyright 2024. All rights reserved. Licence number 0100031673.

Purpose of issue
FURTHER CHANGE APPLICATION

FURTHER CHANGE APPLICATION	EB AL	26/06/2024	3
CHANGE APPLICATION	EB AL	16/04/2024	2
DCO APPLICATION	EB AL	18/09/2023	1
REVISION DETAILS	By App	Date	Suffix



Project Title
**TR030008
IMMINGHAM GREEN
ENERGY TERMINAL**

Drawing Title
**STOPPING UP AND RESTRICTION
OF USE OF STREETS AND PUBLIC
RIGHTS OF WAY PLAN
SHEET 2 OF 7
DOC REF: 4.7**

Designed EB	Drawn EB	Checked DF	Verified HW	Approved AL	Date 06/2024
----------------	-------------	---------------	----------------	----------------	-----------------

Internal Project No. 60673509	Suitability S3
Scale @ A3 1:2,500	Volume No subdivision is applicable

THIS DOCUMENT HAS BEEN PREPARED PURSUANT TO AND SUBJECT TO THE TERMS OF AECOM'S APPOINTMENT BY ITS CLIENT. AECOM ACCEPTS NO LIABILITY FOR ANY USE OF THIS DOCUMENT OTHER THAN BY ITS ORIGINAL CLIENT OR FOLLOWING AECOM'S EXPRESS AGREEMENT TO SUCH USE, AND ONLY FOR THE PURPOSES FOR WHICH IT WAS PREPARED AND PROVIDED.



Drawing Number 60673509-ACM-GEN-ZZ-DR-TP-0039 Infrastructure Planning (Applications: Prescribed Forms and Procedure) Regulations 2009 REGULATION 5(2)(k)	Rev 3
---	----------

Sheet 2






Sheet 3

Sheet 2

SAFETY, HEALTH AND ENVIRONMENTAL INFORMATION BOX

IT IS ASSUMED THAT ALL WORKS ON THIS DRAWING WILL BE CARRIED OUT BY A COMPETENT CONTRACTOR WORKING, WHERE APPROPRIATE, TO AN APPROPRIATE METHOD STATEMENT.
THIS DRAWING IS TO BE USED ONLY FOR THE PURPOSE OF ISSUE THAT IT WAS ISSUED FOR AND IS SUBJECT TO AMENDMENT.
EXCEPTIONAL RISKS RELATING TO THE WORKS ASSOCIATED WITH THIS DRAWING ARE IDENTIFIED BELOW.

NOTES
1. THIS DRAWING IS TO BE READ IN CONJUNCTION WITH ALL OTHER RELEVANT DOCUMENTATION.

- LEGEND**
-  Order limits
 -  Public Right of Way to be temporarily closed and over which the use of motor vehicles under the direction of the undertaker is authorised
 -  Permanent stopping up

Reproduced from Ordnance Survey digital map data © Crown copyright 2024. All rights reserved. Licence number 0100031673.

Purpose of issue
FURTHER CHANGE APPLICATION

FURTHER CHANGE APPLICATION	EB	26/06/2024	3
	AL		
CHANGE APPLICATION	EB	16/04/2024	2
	AL		
DCO APPLICATION	EB	18/09/2023	1
	AL		
REVISION DETAILS	By	Date	Suffix
	App		



Project Title
TR030008
IMMINGHAM GREEN
ENERGY TERMINAL


Drawing Title
STOPPING UP AND RESTRICTION
OF USE OF STREETS AND PUBLIC
RIGHTS OF WAY PLAN
SHEET 3 OF 7
DOC REF: 4.7

Designed EB	Drawn EB	Checked DF	Verified HW	Approved AL	Date 06/2024
Internal Project No. 60673509		Suitability S3			
Scale @ A3 1:2,500		Volume No subdivision is applicable			

THIS DOCUMENT HAS BEEN PREPARED PURSUANT TO AND SUBJECT TO THE TERMS OF AECOM'S APPOINTMENT BY ITS CLIENT. AECOM ACCEPTS NO LIABILITY FOR ANY USE OF THIS DOCUMENT OTHER THAN BY ITS ORIGINAL CLIENT OR FOLLOWING AECOM'S EXPRESS AGREEMENT TO SUCH USE, AND ONLY FOR THE PURPOSES FOR WHICH IT WAS PREPARED AND PROVIDED.




Drawing Number 60673509-ACM-GEN-ZZ-DR-TP-0040 Infrastructure Planning (Applications: Prescribed Forms and Procedure) Regulations 2009	Reg 3
---	----------

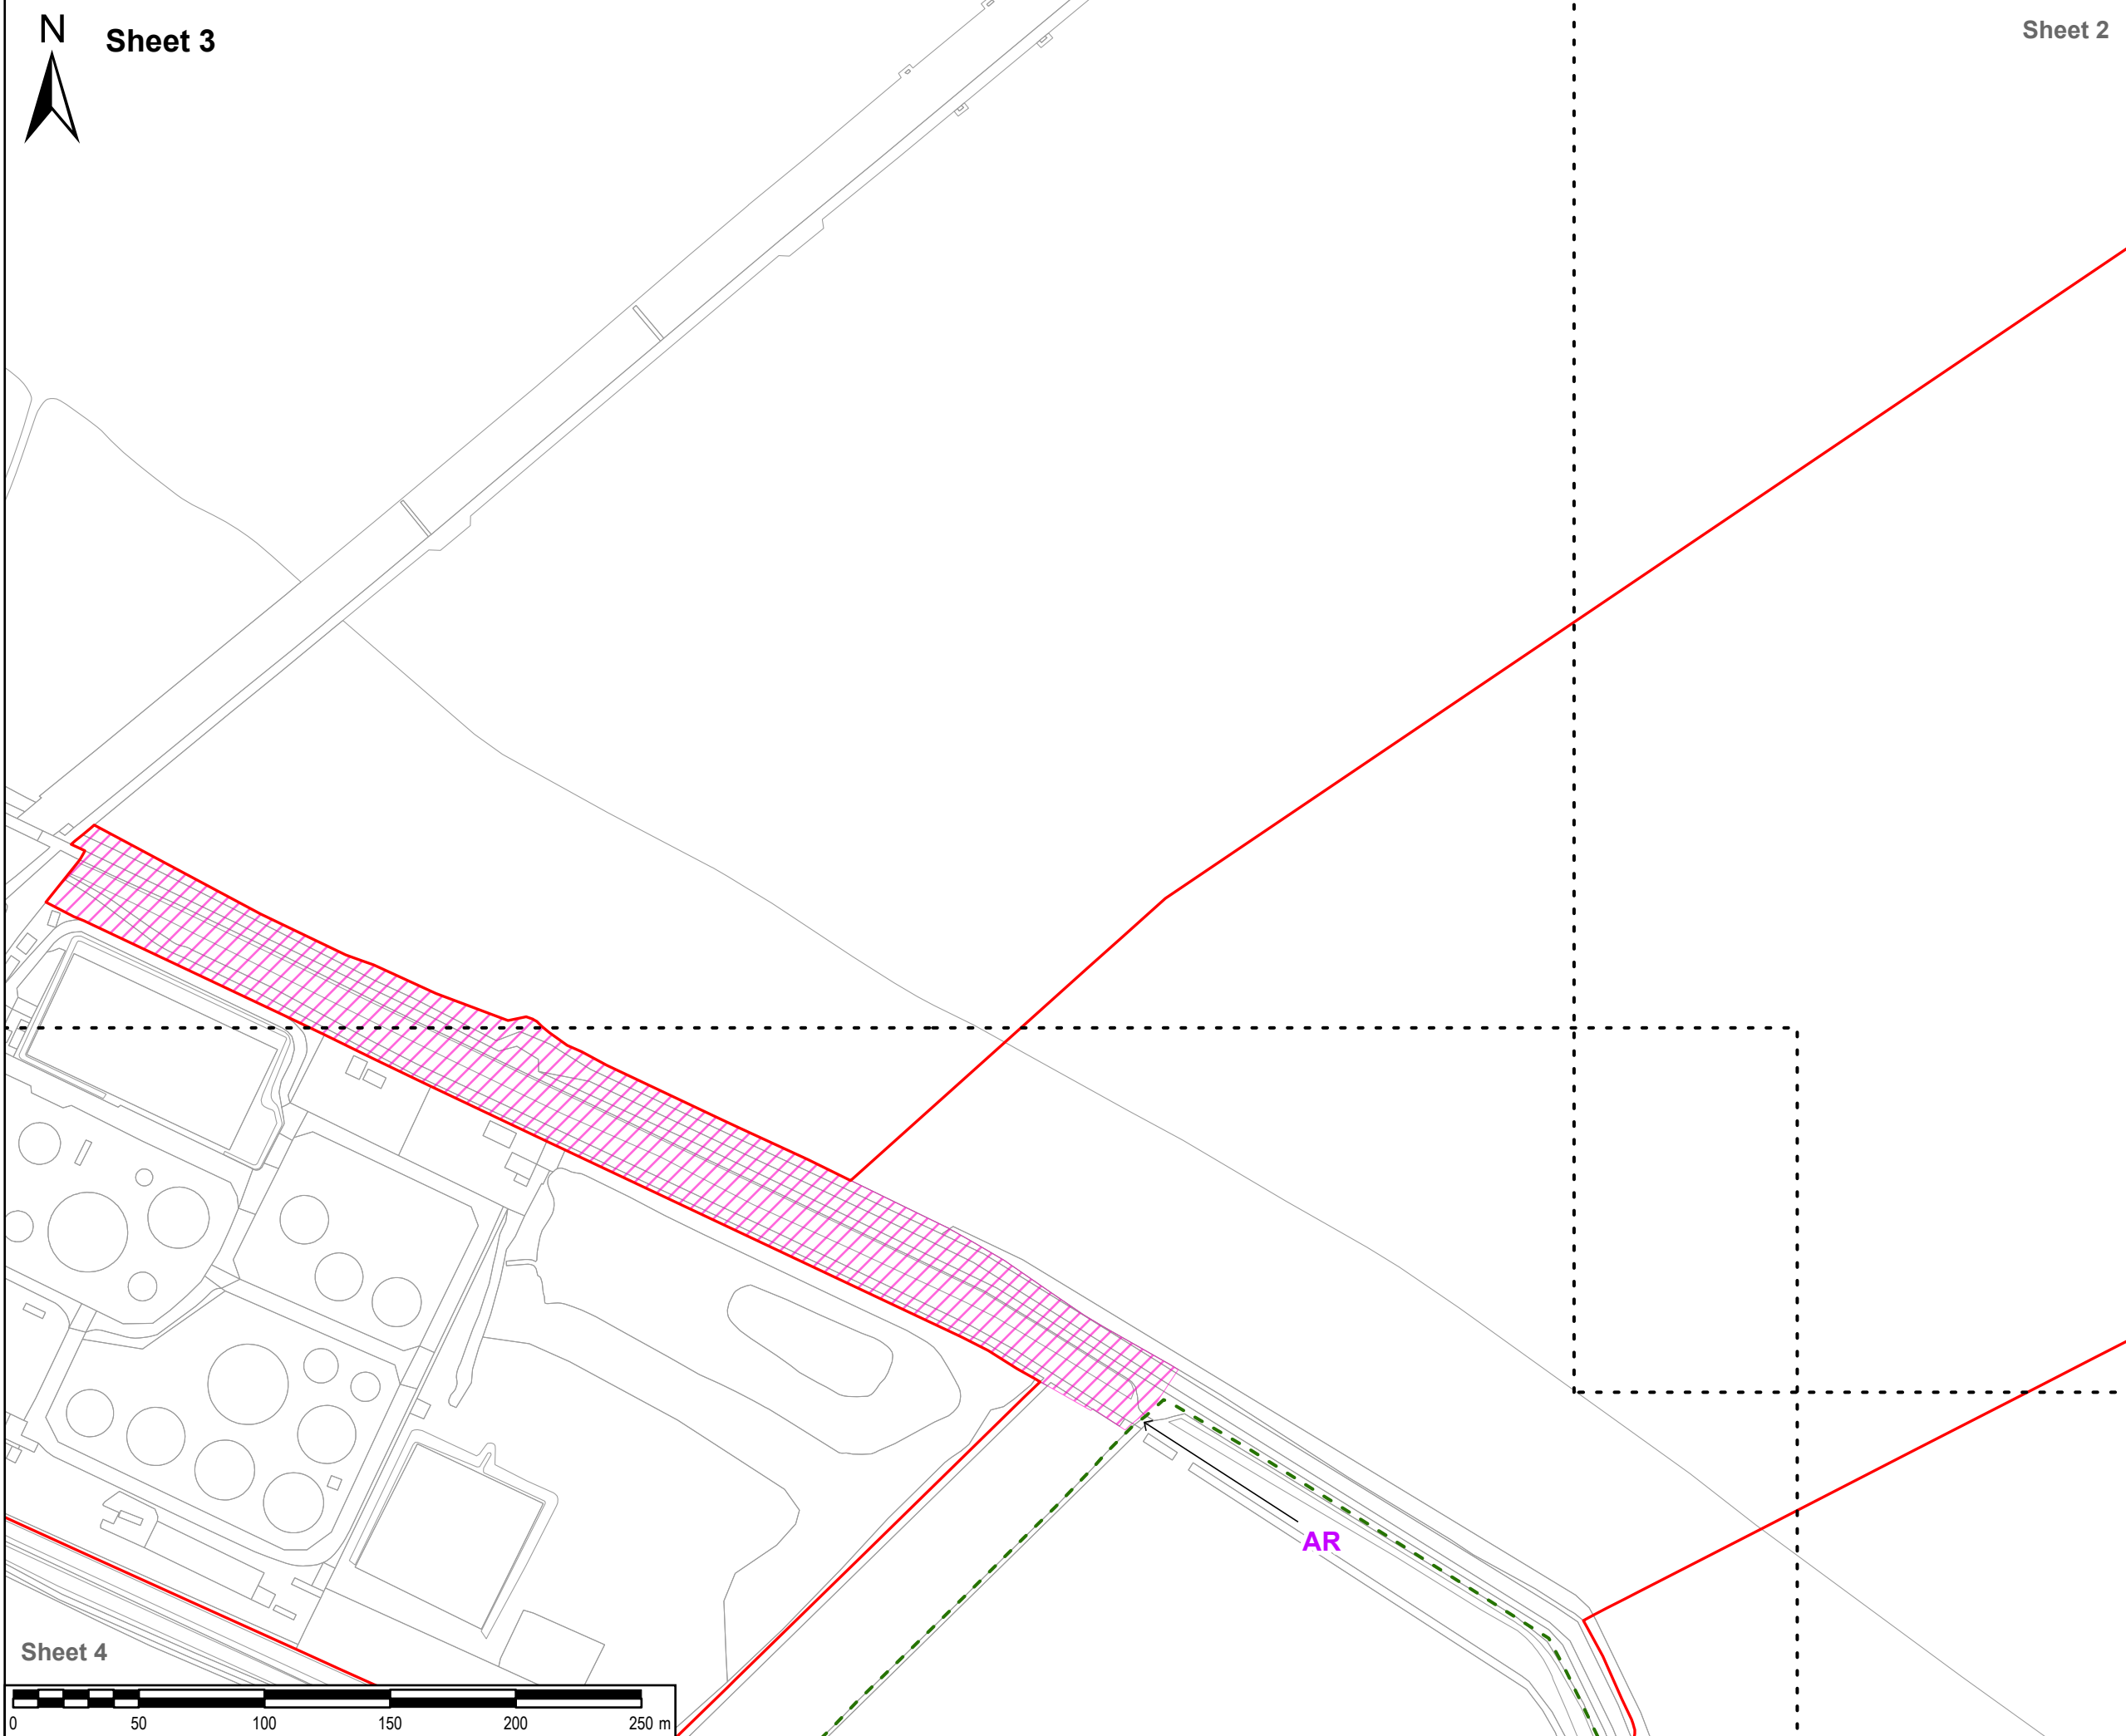

Sheet 4



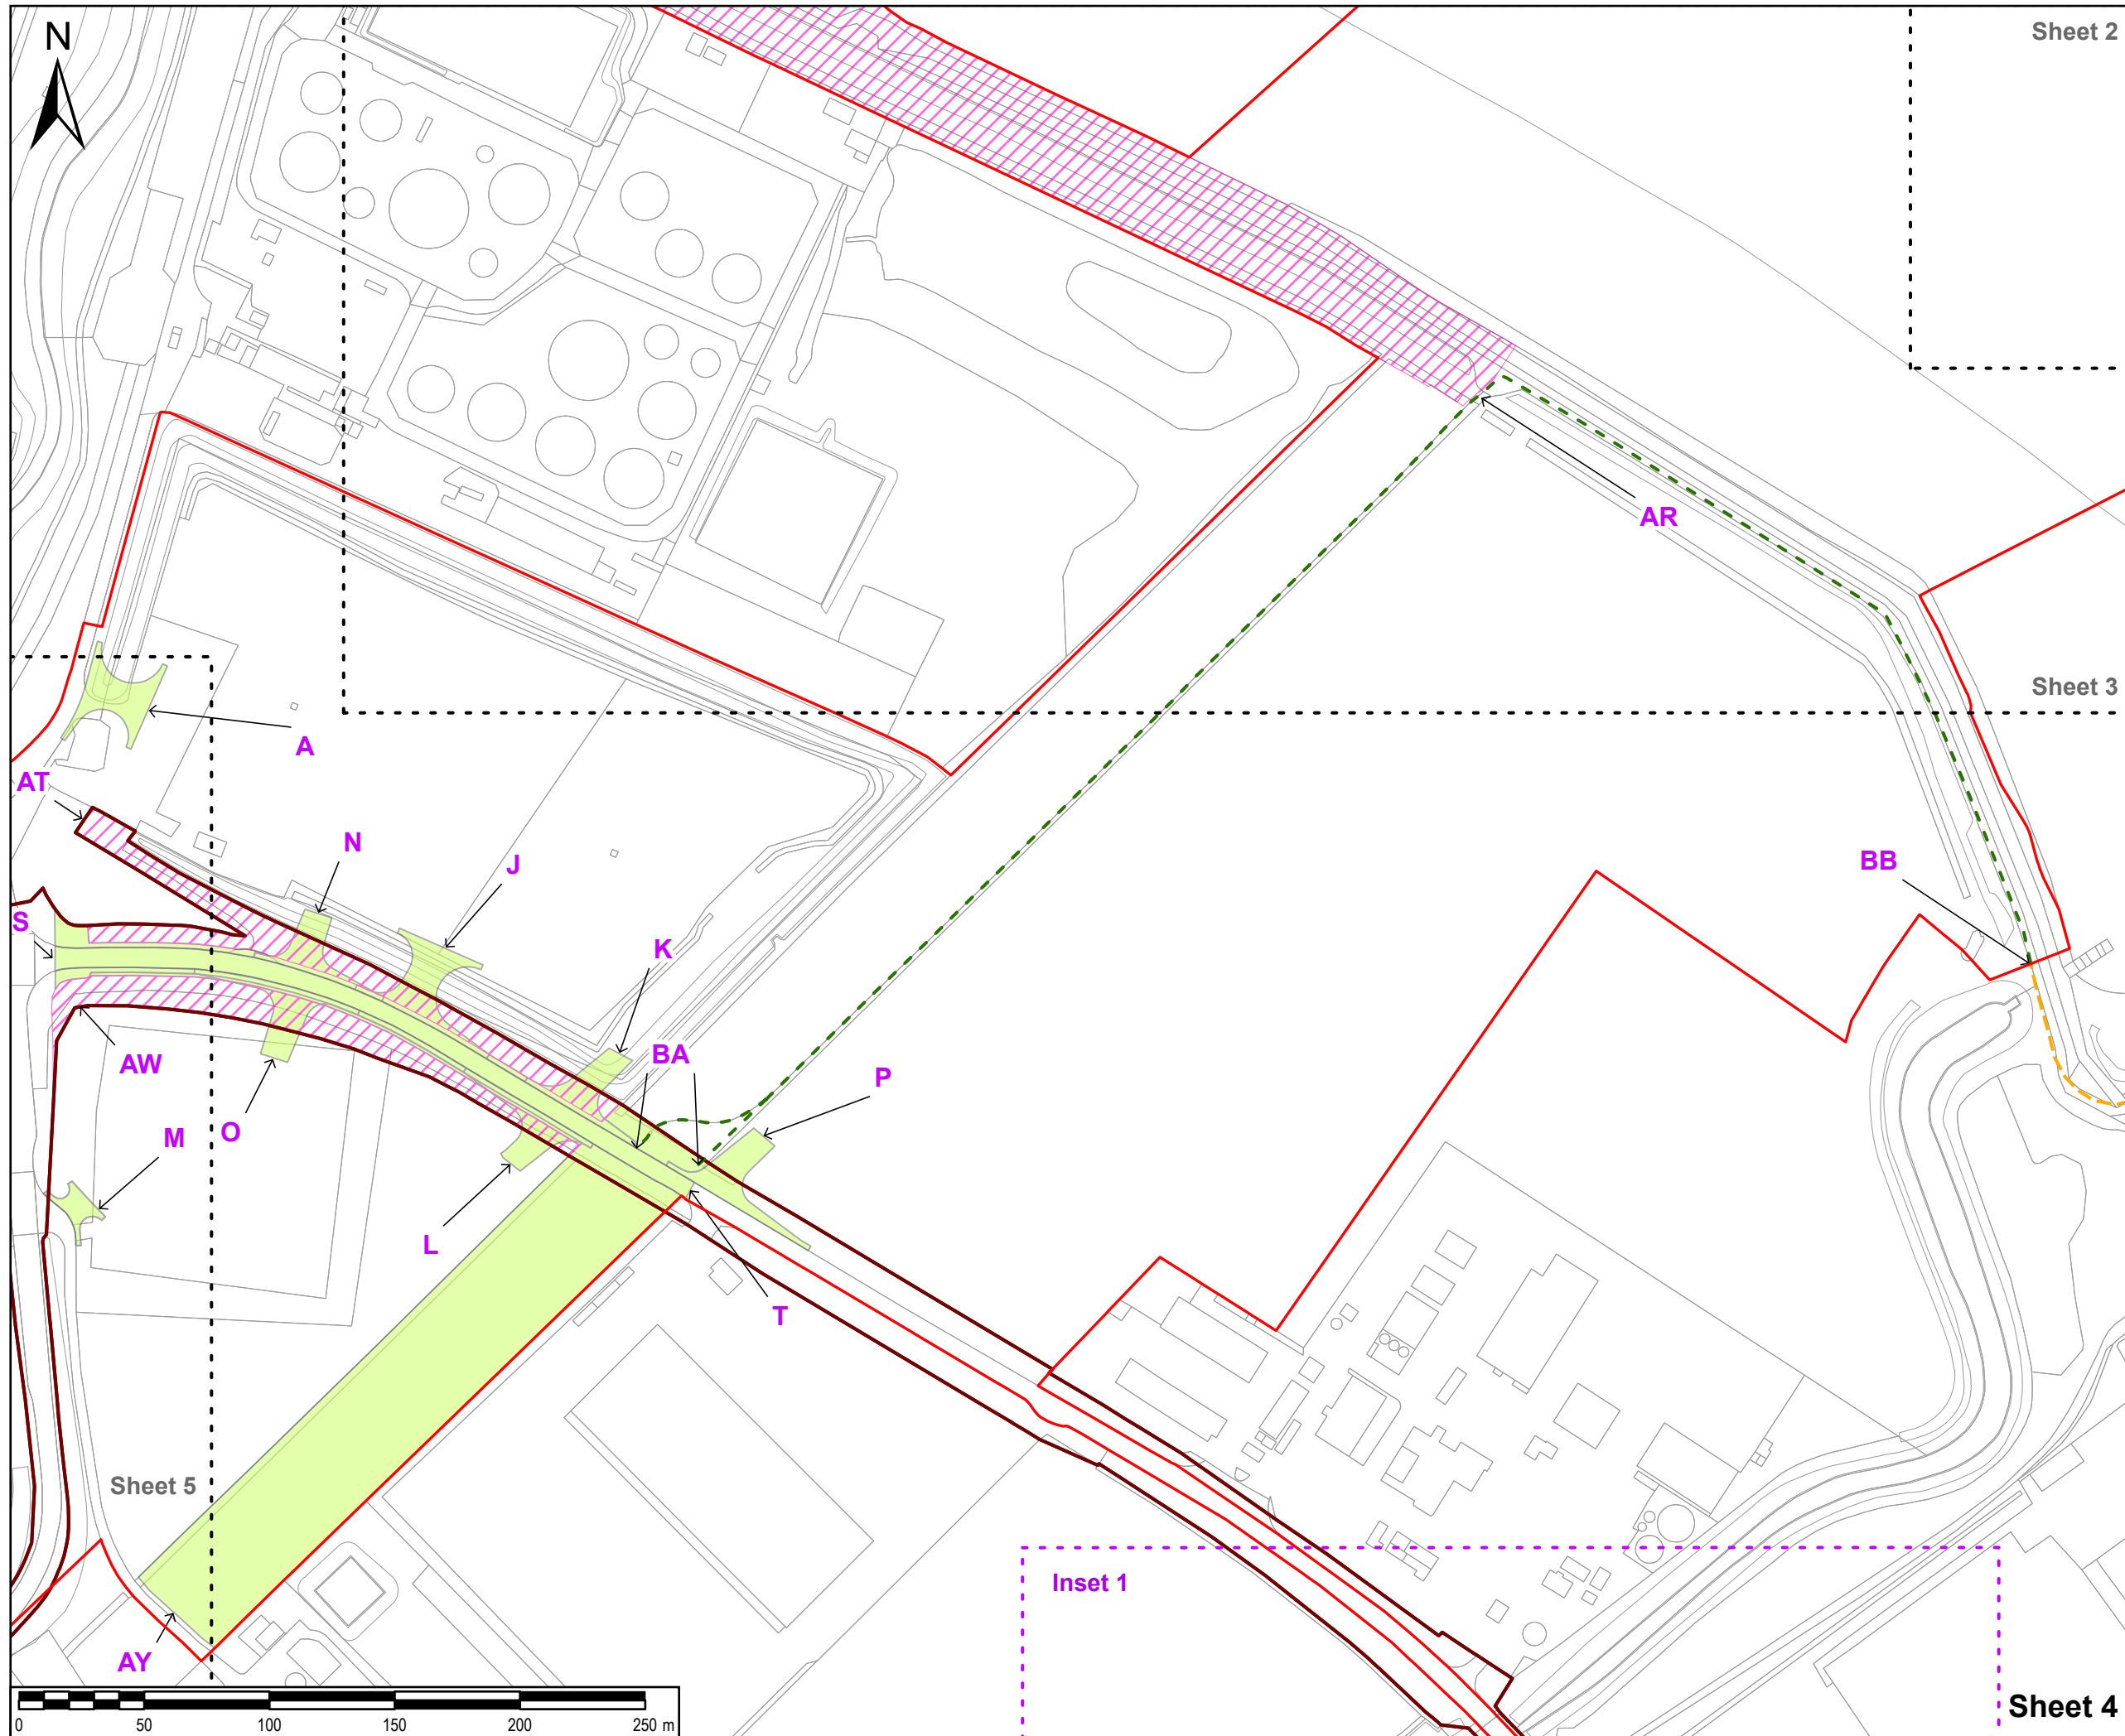

Sheet 2

Sheet 3

Sheet 5

Inset 1

Sheet 4

SAFETY, HEALTH AND ENVIRONMENTAL INFORMATION BOX

IT IS ASSUMED THAT ALL WORKS ON THIS DRAWING WILL BE CARRIED OUT BY A COMPETENT CONTRACTOR WORKING, WHERE APPROPRIATE, TO AN APPROPRIATE METHOD STATEMENT.

THIS DRAWING IS TO BE USED ONLY FOR THE PURPOSE OF ISSUE THAT IT WAS ISSUED FOR AND IS SUBJECT TO AMENDMENT.

EXCEPTIONAL RISKS RELATING TO THE WORKS ASSOCIATED WITH THIS DRAWING ARE IDENTIFIED BELOW.

NOTES

1. THIS DRAWING IS TO BE READ IN CONJUNCTION WITH ALL OTHER RELEVANT DOCUMENTATION.

LEGEND

- Order limits
- Existing Public Right of Way
- Public Right of Way to be temporarily closed and over which the use of motor vehicles under the direction of the undertaker is authorised
- North East Lincolnshire Council - Adopted highways boundary
- Permanent stopping up
- Temporary closure

Reproduced from Ordnance Survey digital map data © Crown copyright 2024. All rights reserved. Licence number 0100031673.

Purpose of issue

FURTHER CHANGE APPLICATION

FURTHER CHANGE APPLICATION	EB	26/06/2024	3
	AL		
CHANGE APPLICATION	EB	16/04/2024	2
	AL		
DCO APPLICATION	EB	18/09/2023	1
	AL		
REVISION DETAILS	By	Date	Suffix
	App		

Client

ABP ASSOCIATED BRITISH PORTS **AIR PRODUCTS**

Project Title

**TR030008
IMMINGHAM GREEN
ENERGY TERMINAL**

Drawing Title

**STOPPING UP AND RESTRICTION
OF USE OF STREETS AND PUBLIC
RIGHTS OF WAY PLAN
SHEET 4 OF 7
DOC REF: 4.7**

Designed	Drawn	Checked	Verified	Approved	Date
EB	EB	DF	HW	AL	06/2024

Internal Project No.	Suitability
60673509	S3

Scale @ A3	Volume
1:2,500	No subdivision is applicable


THIS DOCUMENT HAS BEEN PREPARED PURSUANT TO AND SUBJECT TO THE TERMS OF AECOM'S APPOINTMENT BY ITS CLIENT. AECOM ACCEPTS NO LIABILITY FOR ANY USE OF THIS DOCUMENT OTHER THAN BY ITS ORIGINAL CLIENT OR FOLLOWING AECOM'S EXPRESS AGREEMENT TO SUCH USE, AND ONLY FOR THE PURPOSES FOR WHICH IT WAS PREPARED AND PROVIDED.

AECOM
One Trinity Gardens
Quayside
Newcastle Upon Tyne
Tel: +44 (0) 191 224 6500
www.aecom.com

AECOM

Drawing Number	Rev
60673509-ACM-GEN-ZZ-DR-TP-0041	3

Infrastructure Planning (Applications: Prescribed Forms and Procedure) Regulations 2009
REGULATION 5(2)(k)

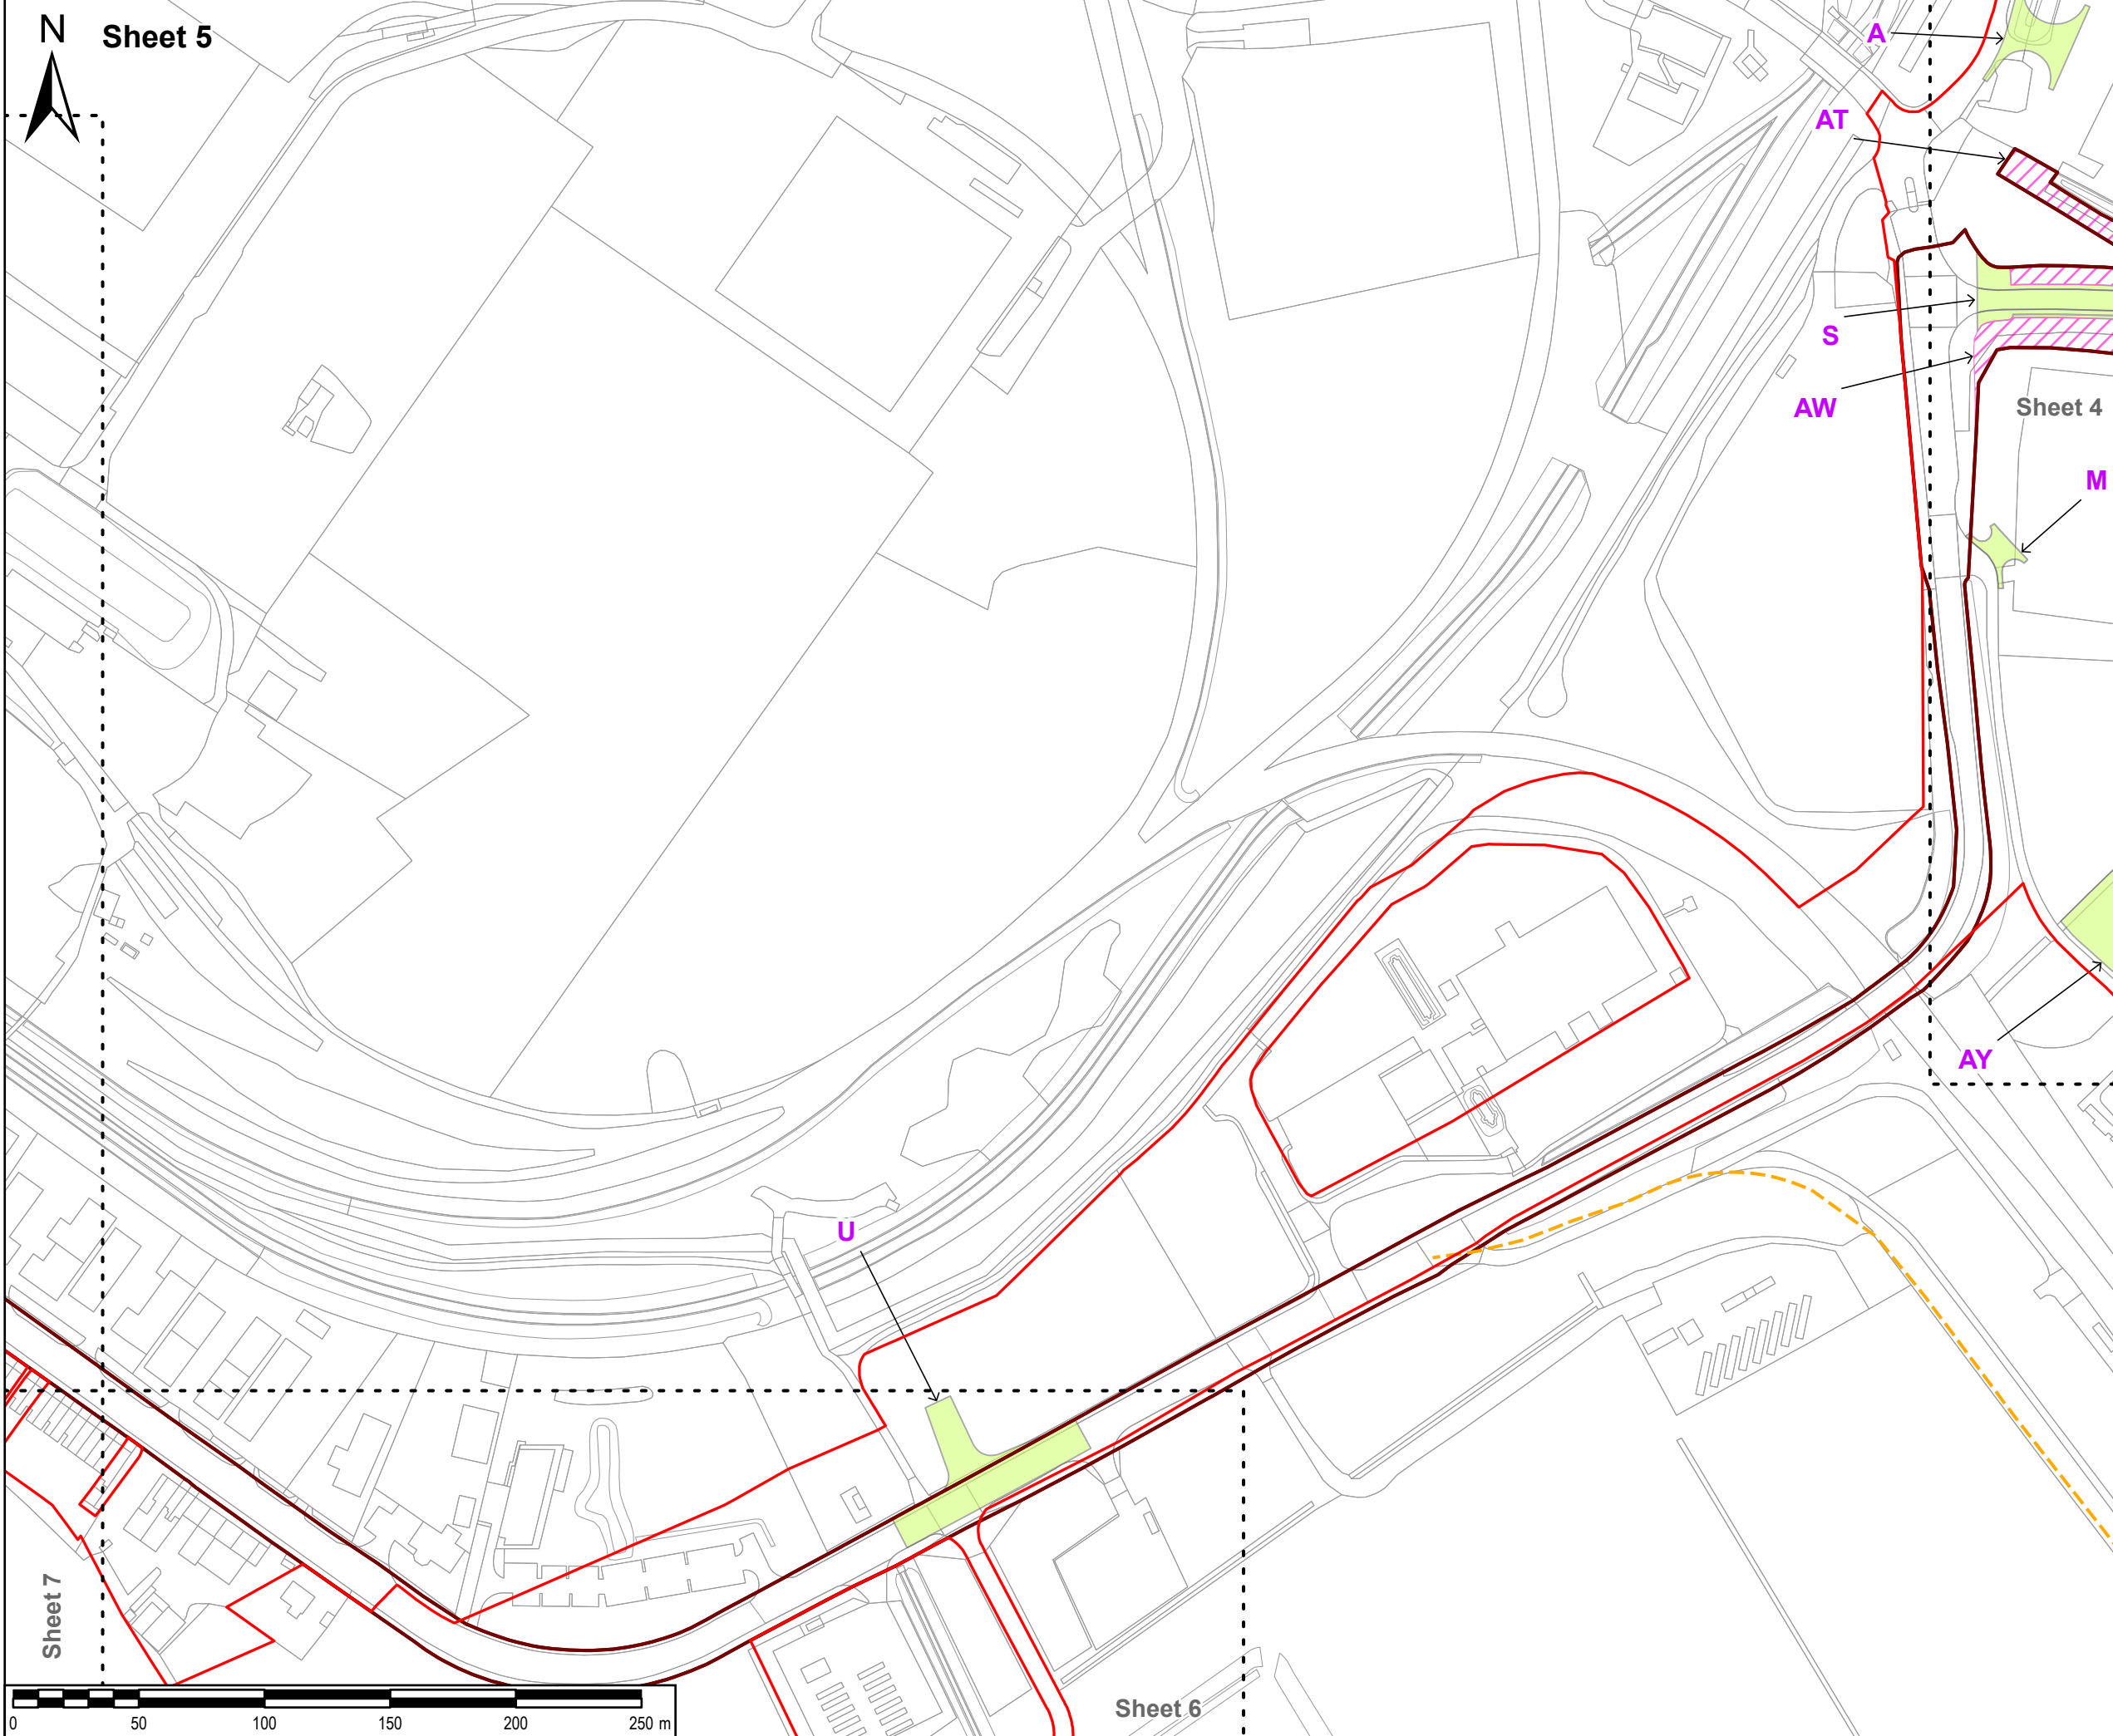

SAFETY, HEALTH AND ENVIRONMENTAL INFORMATION BOX

IT IS ASSUMED THAT ALL WORKS ON THIS DRAWING WILL BE CARRIED OUT BY A COMPETENT CONTRACTOR WORKING, WHERE APPROPRIATE, TO AN APPROPRIATE METHOD STATEMENT.
 THIS DRAWING IS TO BE USED ONLY FOR THE PURPOSE OF ISSUE THAT IT WAS ISSUED FOR AND IS SUBJECT TO AMENDMENT.
 EXCEPTIONAL RISKS RELATING TO THE WORKS ASSOCIATED WITH THIS DRAWING ARE IDENTIFIED BELOW.

NOTES
 1. THIS DRAWING IS TO BE READ IN CONJUNCTION WITH ALL OTHER RELEVANT DOCUMENTATION.

LEGEND

- Order limits
- Existing Public Right of Way
- North East Lincolnshire Council - Adopted highways boundary
- Permanent stopping up
- Temporary closure

Reproduced from Ordnance Survey digital map data © Crown copyright 2024. All rights reserved. Licence number 0100031673.

Purpose of issue
FURTHER CHANGE APPLICATION

FURTHER CHANGE APPLICATION	EB	26/06/2024	3
	AL		
CHANGE APPLICATION	EB	16/04/2024	2
	AL		
DCO APPLICATION	EB	18/09/2023	1
	AL		
REVISION DETAILS	By	Date	Suffix
	App		

Client

Project Title
**TR030008
 IMMINGHAM GREEN
 ENERGY TERMINAL**

Drawing Title
**STOPPING UP AND RESTRICTION
 OF USE OF STREETS AND PUBLIC
 RIGHTS OF WAY PLAN
 SHEET 5 OF 7
 DOC REF: 4.7**


Designed EB	Drawn EB	Checked DF	Verified HW	Approved AL	Date 06/2024
Internal Project No. 60673509		Suitability S3			
Scale @ A3 1:2,500		Volume No subdivision is applicable			

THIS DOCUMENT HAS BEEN PREPARED PURSUANT TO AND SUBJECT TO THE TERMS OF AECOM'S APPOINTMENT BY ITS CLIENT. AECOM ACCEPTS NO LIABILITY FOR ANY USE OF THIS DOCUMENT OTHER THAN BY ITS ORIGINAL CLIENT OR FOLLOWING AECOM'S EXPRESS AGREEMENT TO SUCH USE, AND ONLY FOR THE PURPOSES FOR WHICH IT WAS PREPARED AND PROVIDED.

AECOM
 One Trinity Gardens
 Quayside
 Newcastle Upon Tyne
 Tel: +44 (0) 191 224 6500
 www.aecom.com

Drawing Number 60673509-ACM-GEN-ZZ-DR-TP-0042 Infrastructure Planning (Applications: Prescribed Forms and Procedure) Regulations 2009 REGULATION 5(2)(k)	Rev 3
---	----------



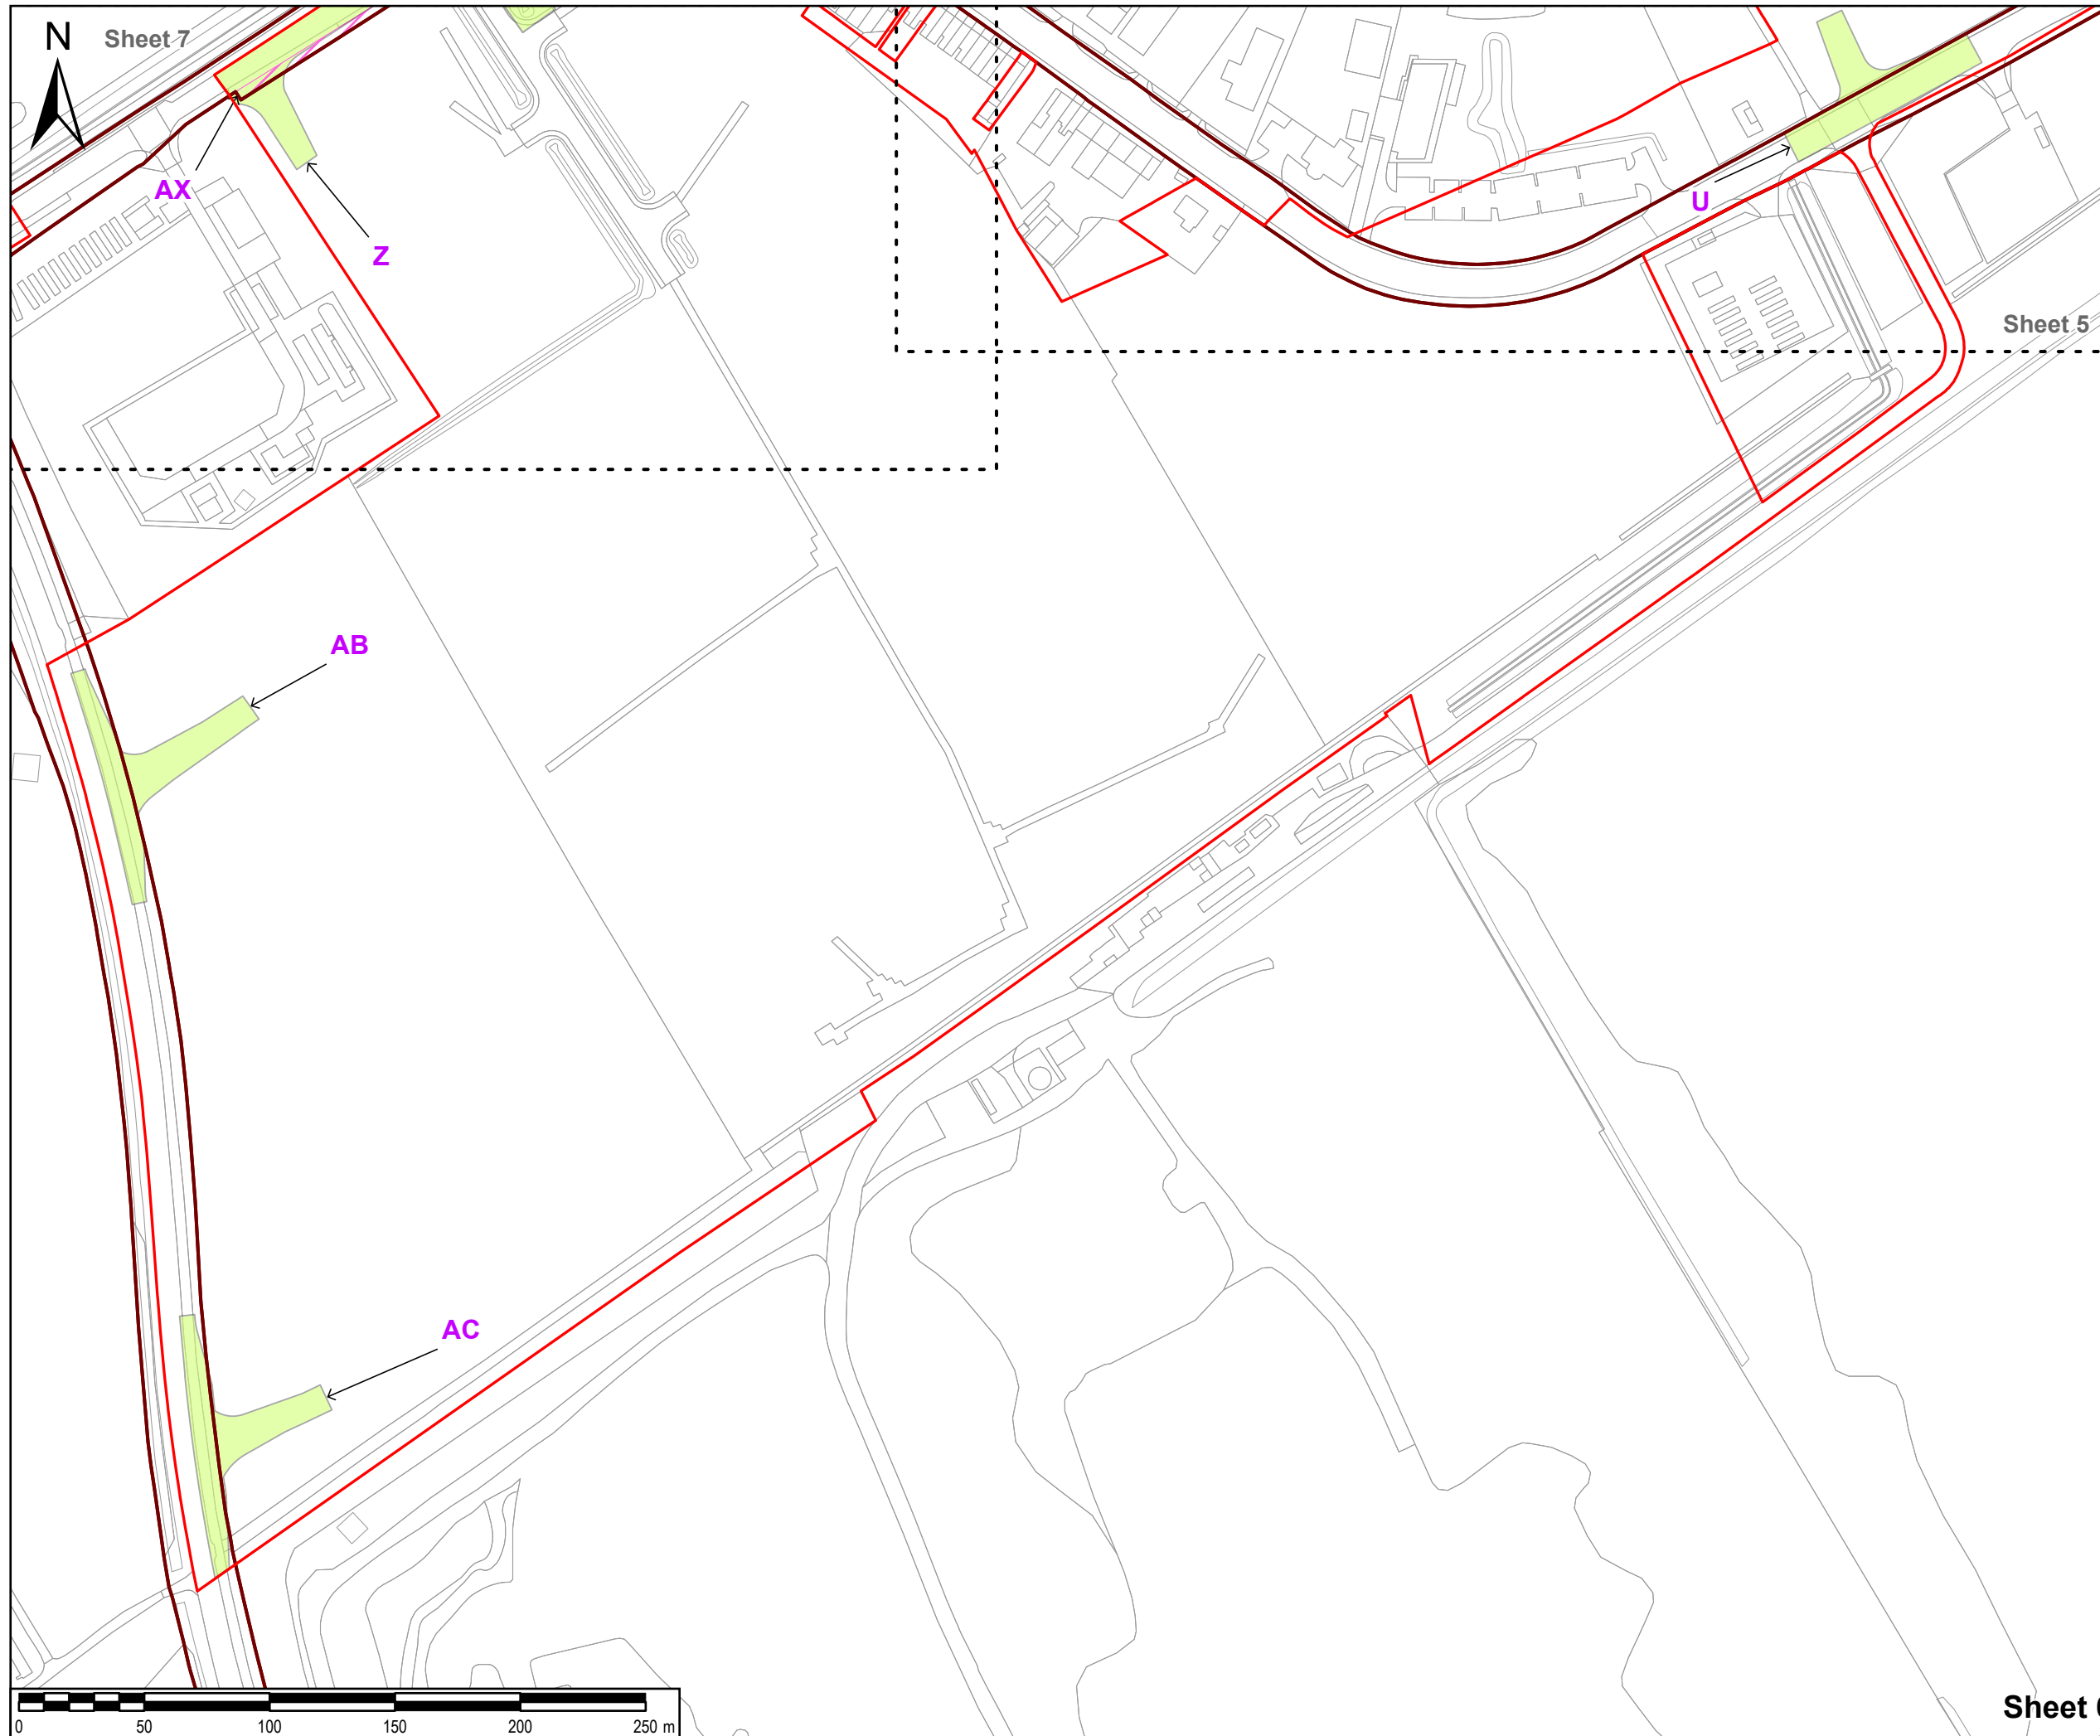

SAFETY, HEALTH AND ENVIRONMENTAL INFORMATION BOX

IT IS ASSUMED THAT ALL WORKS ON THIS DRAWING WILL BE CARRIED OUT BY A COMPETENT CONTRACTOR WORKING, WHERE APPROPRIATE, TO AN APPROPRIATE METHOD STATEMENT.

THIS DRAWING IS TO BE USED ONLY FOR THE PURPOSE OF ISSUE THAT IT WAS ISSUED FOR AND IS SUBJECT TO AMENDMENT.

EXCEPTIONAL RISKS RELATING TO THE WORKS ASSOCIATED WITH THIS DRAWING ARE IDENTIFIED BELOW.

NOTES

1. THIS DRAWING IS TO BE READ IN CONJUNCTION WITH ALL OTHER RELEVANT DOCUMENTATION.

- LEGEND**
- Order limits
 - North East Lincolnshire Council - Adopted highways boundary
 - Permanent stopping up
 - Temporary closure

Reproduced from Ordnance Survey digital map data © Crown copyright 2024. All rights reserved. Licence number 0100031673.

Purpose of issue
FURTHER CHANGE APPLICATION

FURTHER CHANGE APPLICATION	EB	26/06/2024	3
	AL		
CHANGE APPLICATION	EB	16/04/2024	2
	AL		
DCO APPLICATION	EB	18/09/2023	1
	AL		
REVISION DETAILS	By	Date	Suffix
	App		

Client

Project Title

**TR030008
 IMMINGHAM GREEN
 ENERGY TERMINAL**

Drawing Title

**STOPPING UP AND RESTRICTION
 OF USE OF STREETS AND PUBLIC
 RIGHTS OF WAY PLAN
 SHEET 6 OF 7
 DOC REF: 4.7**

Designed	Drawn	Checked	Verified	Approved	Date
EB	EB	DF	HW	AL	06/2024

Internal Project No. 60673509

Suitability S3

Scale @ A3 1:2,500


Volume No subdivision is applicable

THIS DOCUMENT HAS BEEN PREPARED PURSUANT TO AND SUBJECT TO THE TERMS OF AECOM'S APPOINTMENT BY ITS CLIENT. AECOM ACCEPTS NO LIABILITY FOR ANY USE OF THIS DOCUMENT OTHER THAN BY ITS ORIGINAL CLIENT OR FOLLOWING AECOM'S EXPRESS AGREEMENT TO SUCH USE, AND ONLY FOR THE PURPOSES FOR WHICH IT WAS PREPARED AND PROVIDED.

AECOM
 One Trinity Gardens
 Quayside
 Newcastle Upon Tyne
 Tel: +44 (0) 191 224 6500
 www.aecom.com

Drawing Number 60673509-ACM-GEN-ZZ-DR-TP-0043 Infrastructure Planning (Applications: Prescribed Forms and Procedure) Regulations 2009	Rev 3
--	----------

Sheet 6

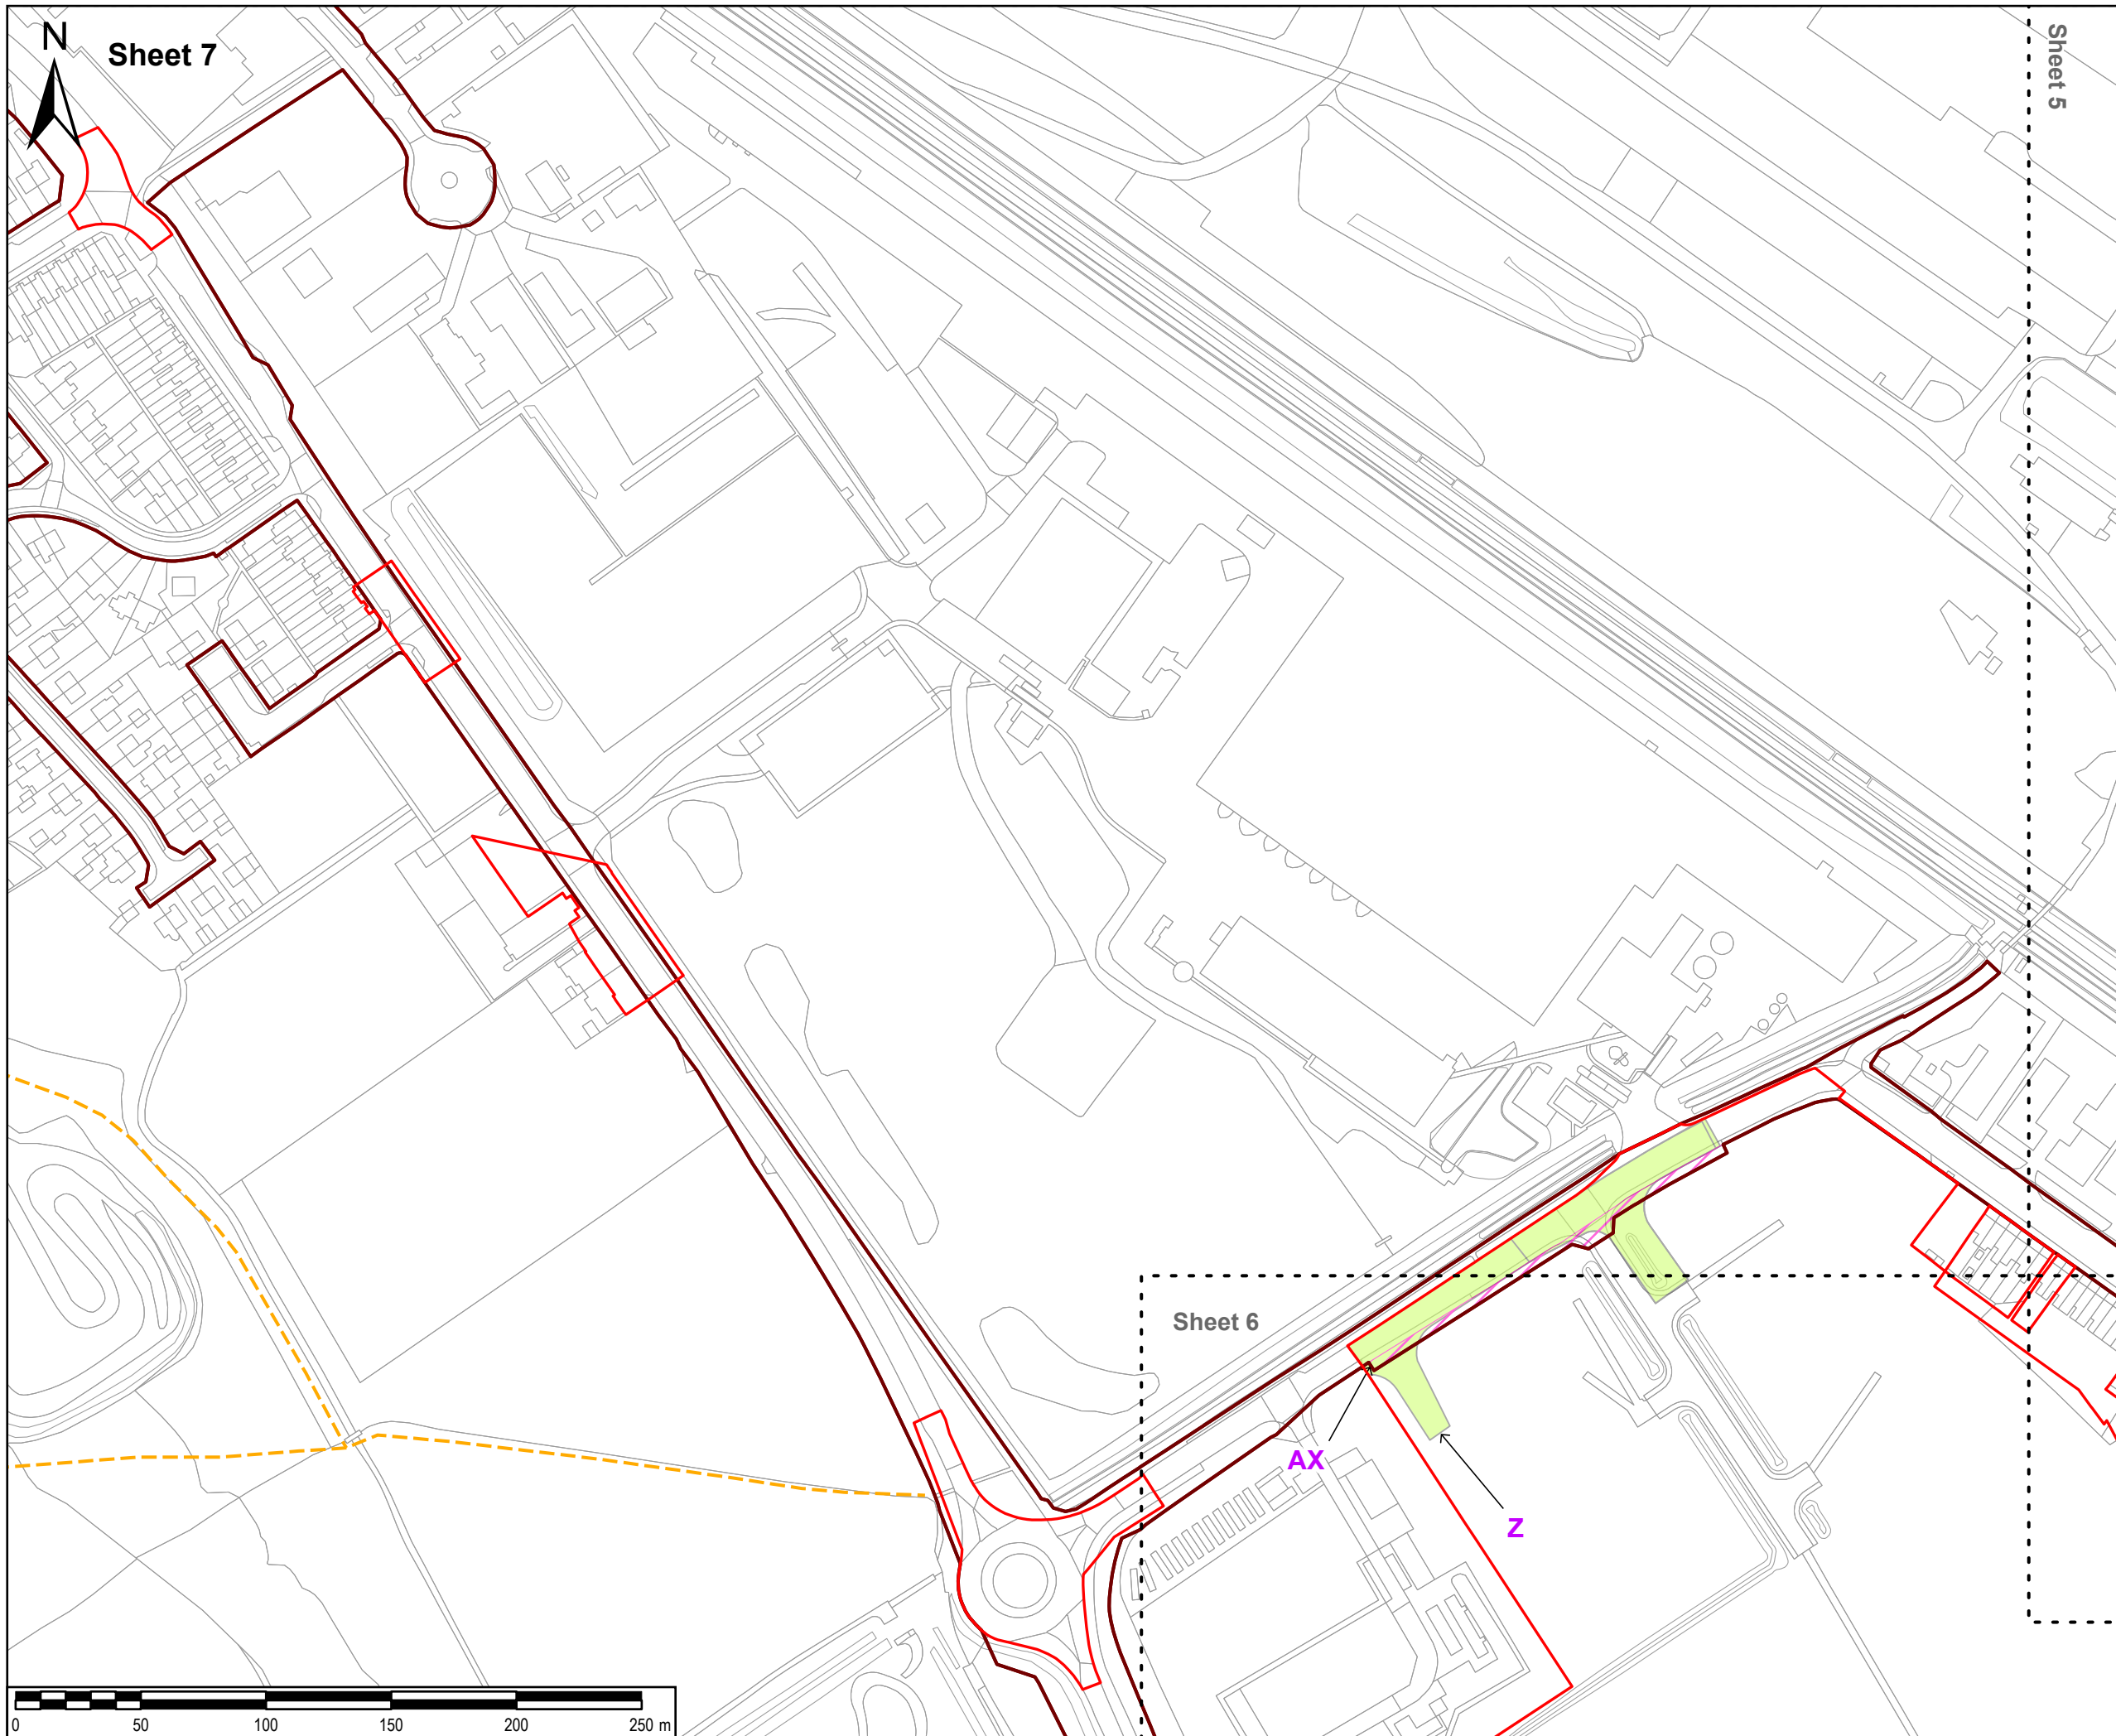

SHEET 7

SHEET 5

SHEET 6

AX

Z

Legend

- Order limits
- Existing Public Right of Way
- North East Lincolnshire Council - Adopted highways boundary
- Permanent stopping up
- Temporary closure

NOTES

1. THIS DRAWING IS TO BE READ IN CONJUNCTION WITH ALL OTHER RELEVANT DOCUMENTATION.

SAFETY, HEALTH AND ENVIRONMENTAL INFORMATION BOX

IT IS ASSUMED THAT ALL WORKS ON THIS DRAWING WILL BE CARRIED OUT BY A COMPETENT CONTRACTOR WORKING, WHERE APPROPRIATE, TO AN APPROPRIATE METHOD STATEMENT.

THIS DRAWING IS TO BE USED ONLY FOR THE PURPOSE OF ISSUE THAT IT WAS ISSUED FOR AND IS SUBJECT TO AMENDMENT.

EXCEPTIONAL RISKS RELATING TO THE WORKS ASSOCIATED WITH THIS DRAWING ARE IDENTIFIED BELOW.

Reproduced from Ordnance Survey digital map data © Crown copyright 2024. All rights reserved. Licence number 0100031673.

Purpose of issue

FURTHER CHANGE APPLICATION

FURTHER CHANGE APPLICATION	EB	26/06/2024	3
	AL		
CHANGE APPLICATION	EB	16/04/2024	2
	AL		
DCO APPLICATION	EB	18/09/2023	1
	AL		
REVISION DETAILS	By	Date	Suffix
	App		

Client

ABP ASSOCIATED BRITISH PORTS **AIR PRODUCTS**

Project Title

**TR030008
IMMINGHAM GREEN
ENERGY TERMINAL**

Drawing Title

**STOPPING UP AND RESTRICTION
OF USE OF STREETS AND PUBLIC
RIGHTS OF WAY PLAN
SHEET 7 OF 7
DOC REF: 4.7**

Designed	Drawn	Checked	Verified	Approved	Date
EB	EB	DF	HW	AL	06/2024

Internal Project No. 60673509

Scale @ A3 1:2,500

Suitability S3

Volume No subdivision is applicable

THIS DOCUMENT HAS BEEN PREPARED PURSUANT TO AND SUBJECT TO THE TERMS OF AECOM'S APPOINTMENT BY ITS CLIENT. AECOM ACCEPTS NO LIABILITY FOR ANY USE OF THIS DOCUMENT OTHER THAN BY ITS ORIGINAL CLIENT OR FOLLOWING AECOM'S EXPRESS AGREEMENT TO SUCH USE, AND ONLY FOR THE PURPOSES FOR WHICH IT WAS PREPARED AND PROVIDED.

AECOM
One Trinity Gardens
Quayside
Newcastle Upon Tyne
Tel: +44 (0) 191 224 6500
www.aecom.com


AECOM

Drawing Number 60673509-ACM-GEN-ZZ-DR-TP-0044

Infrastructure Planning (Applications: Prescribed Forms and Procedure) Regulations 2009

REGULATION 5(2)(k)

Rev 3

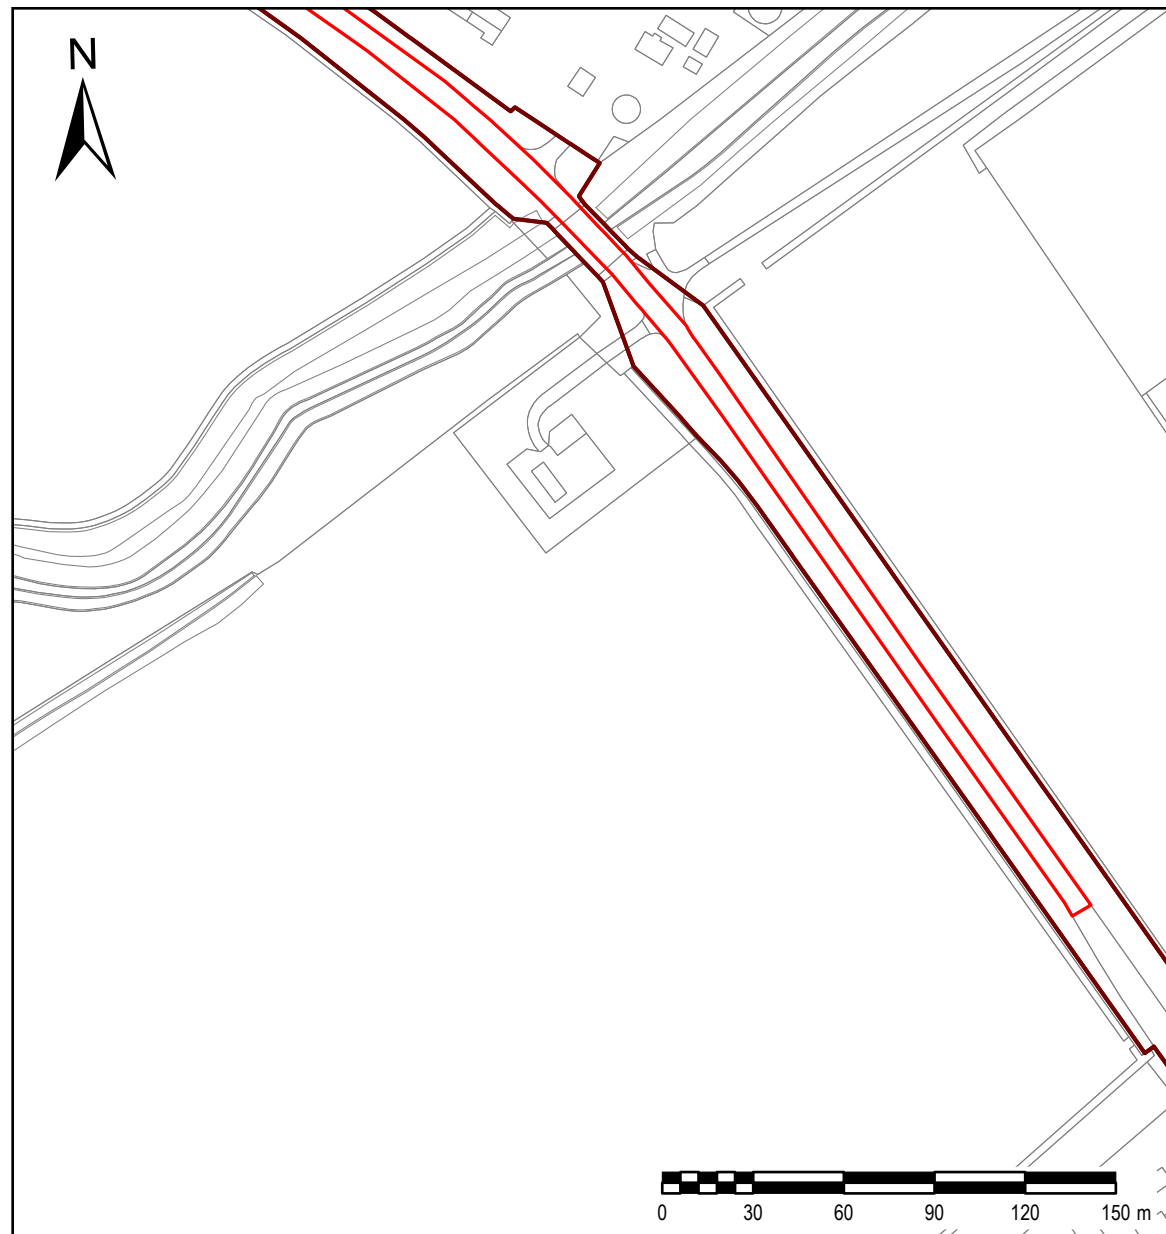

SAFETY, HEALTH AND ENVIRONMENTAL INFORMATION BOX

IT IS ASSUMED THAT ALL WORKS ON THIS DRAWING WILL BE CARRIED OUT BY A COMPETENT CONTRACTOR WORKING, WHERE APPROPRIATE, TO AN APPROPRIATE METHOD STATEMENT.

THIS DRAWING IS TO BE USED ONLY FOR THE PURPOSE OF ISSUE THAT IT WAS ISSUED FOR AND IS SUBJECT TO AMENDMENT.

EXCEPTIONAL RISKS RELATING TO THE WORKS ASSOCIATED WITH THIS DRAWING ARE IDENTIFIED BELOW.

NOTES

1. THIS DRAWING IS TO BE READ IN CONJUNCTION WITH ALL OTHER RELEVANT DOCUMENTATION.

LEGEND

- Order limits
- North East Lincolnshire Council - Adopted highways boundary

Reproduced from Ordnance Survey digital map data © Crown copyright 2024. All rights reserved. Licence number 0100031673.

Purpose of issue
FURTHER CHANGE APPLICATION

FURTHER CHANGE APPLICATION	EB	26/06/2024	3
	AL		
CHANGE APPLICATION	EB	16/04/2024	2
	AL		
DCO APPLICATION	EB	18/09/2023	1
	AL		
REVISION DETAILS	By	Date	Suffix
	App		

Client



Project Title

**TR030008
IMMINGHAM GREEN
ENERGY TERMINAL**

Drawing Title

**STOPPING UP AND RESTRICTION
OF USE OF STREETS AND PUBLIC
RIGHTS OF WAY PLAN
INSET 1
DOC REF: 4.7**

Designed	Drawn	Checked	Verified	Approved	Date
EB	EB	DF	HW	AL	06/2024

Internal Project No.	Suitability
60673509	S3

Scale @ A3	Volume
1:2,500	No subdivision is applicable

THIS DOCUMENT HAS BEEN PREPARED PURSUANT TO AND SUBJECT TO THE TERMS OF AECOM'S APPOINTMENT BY ITS CLIENT. AECOM ACCEPTS NO LIABILITY FOR ANY USE OF THIS DOCUMENT OTHER THAN BY ITS ORIGINAL CLIENT OR FOLLOWING AECOM'S EXPRESS AGREEMENT TO SUCH USE, AND ONLY FOR THE PURPOSES FOR WHICH IT WAS PREPARED AND PROVIDED.

AECOM

One Trinity Gardens
Quayside
Newcastle Upon Tyne
Tel: +44 (0) 191 224 6500
www.aecom.com



Drawing Number	Rev
60673509-ACM-GEN-ZZ-DR-TP-0064	3
Infrastructure Planning (Applications: Prescribed Forms and Procedure) Regulations 2009	
REGULATION 5(2)(k)	