



Immingham Green Energy Terminal

TR030008

Volume 4

4.9 Plan of Potentially Affected Hedgerows and Trees Subject to Preservation Orders

Planning Act 2008

Regulation 5(2)(m)

Infrastructure Planning (Applications: Prescribed
Forms and Procedure) Regulations 2009 (as
amended)

June 2024

Infrastructure Planning

Planning Act 2008


The Infrastructure Planning (Applications: Prescribed Forms and Procedure) Regulations 2009 (as amended)

Immingham Green Energy Terminal Development Consent Order 2023

4.9 Plan of Potentially Affected Hedgerows and Trees Subject to Preservation Orders

Regulation Reference	APFP Regulation 5(2)(m)
Planning Inspectorate Case Reference	TR030008
Application Document Reference	TR030008/APP/4.9
Author	Associated British Ports Air Products BR

Version	Date	Status of Version
Revision 1	21 September 2023	DCO Application
Revision 2	19 December 2023	DCO Application
Revision 3	3 May 2024	DCO Change Application
Revision 4	26 June 2024	Further Change Application

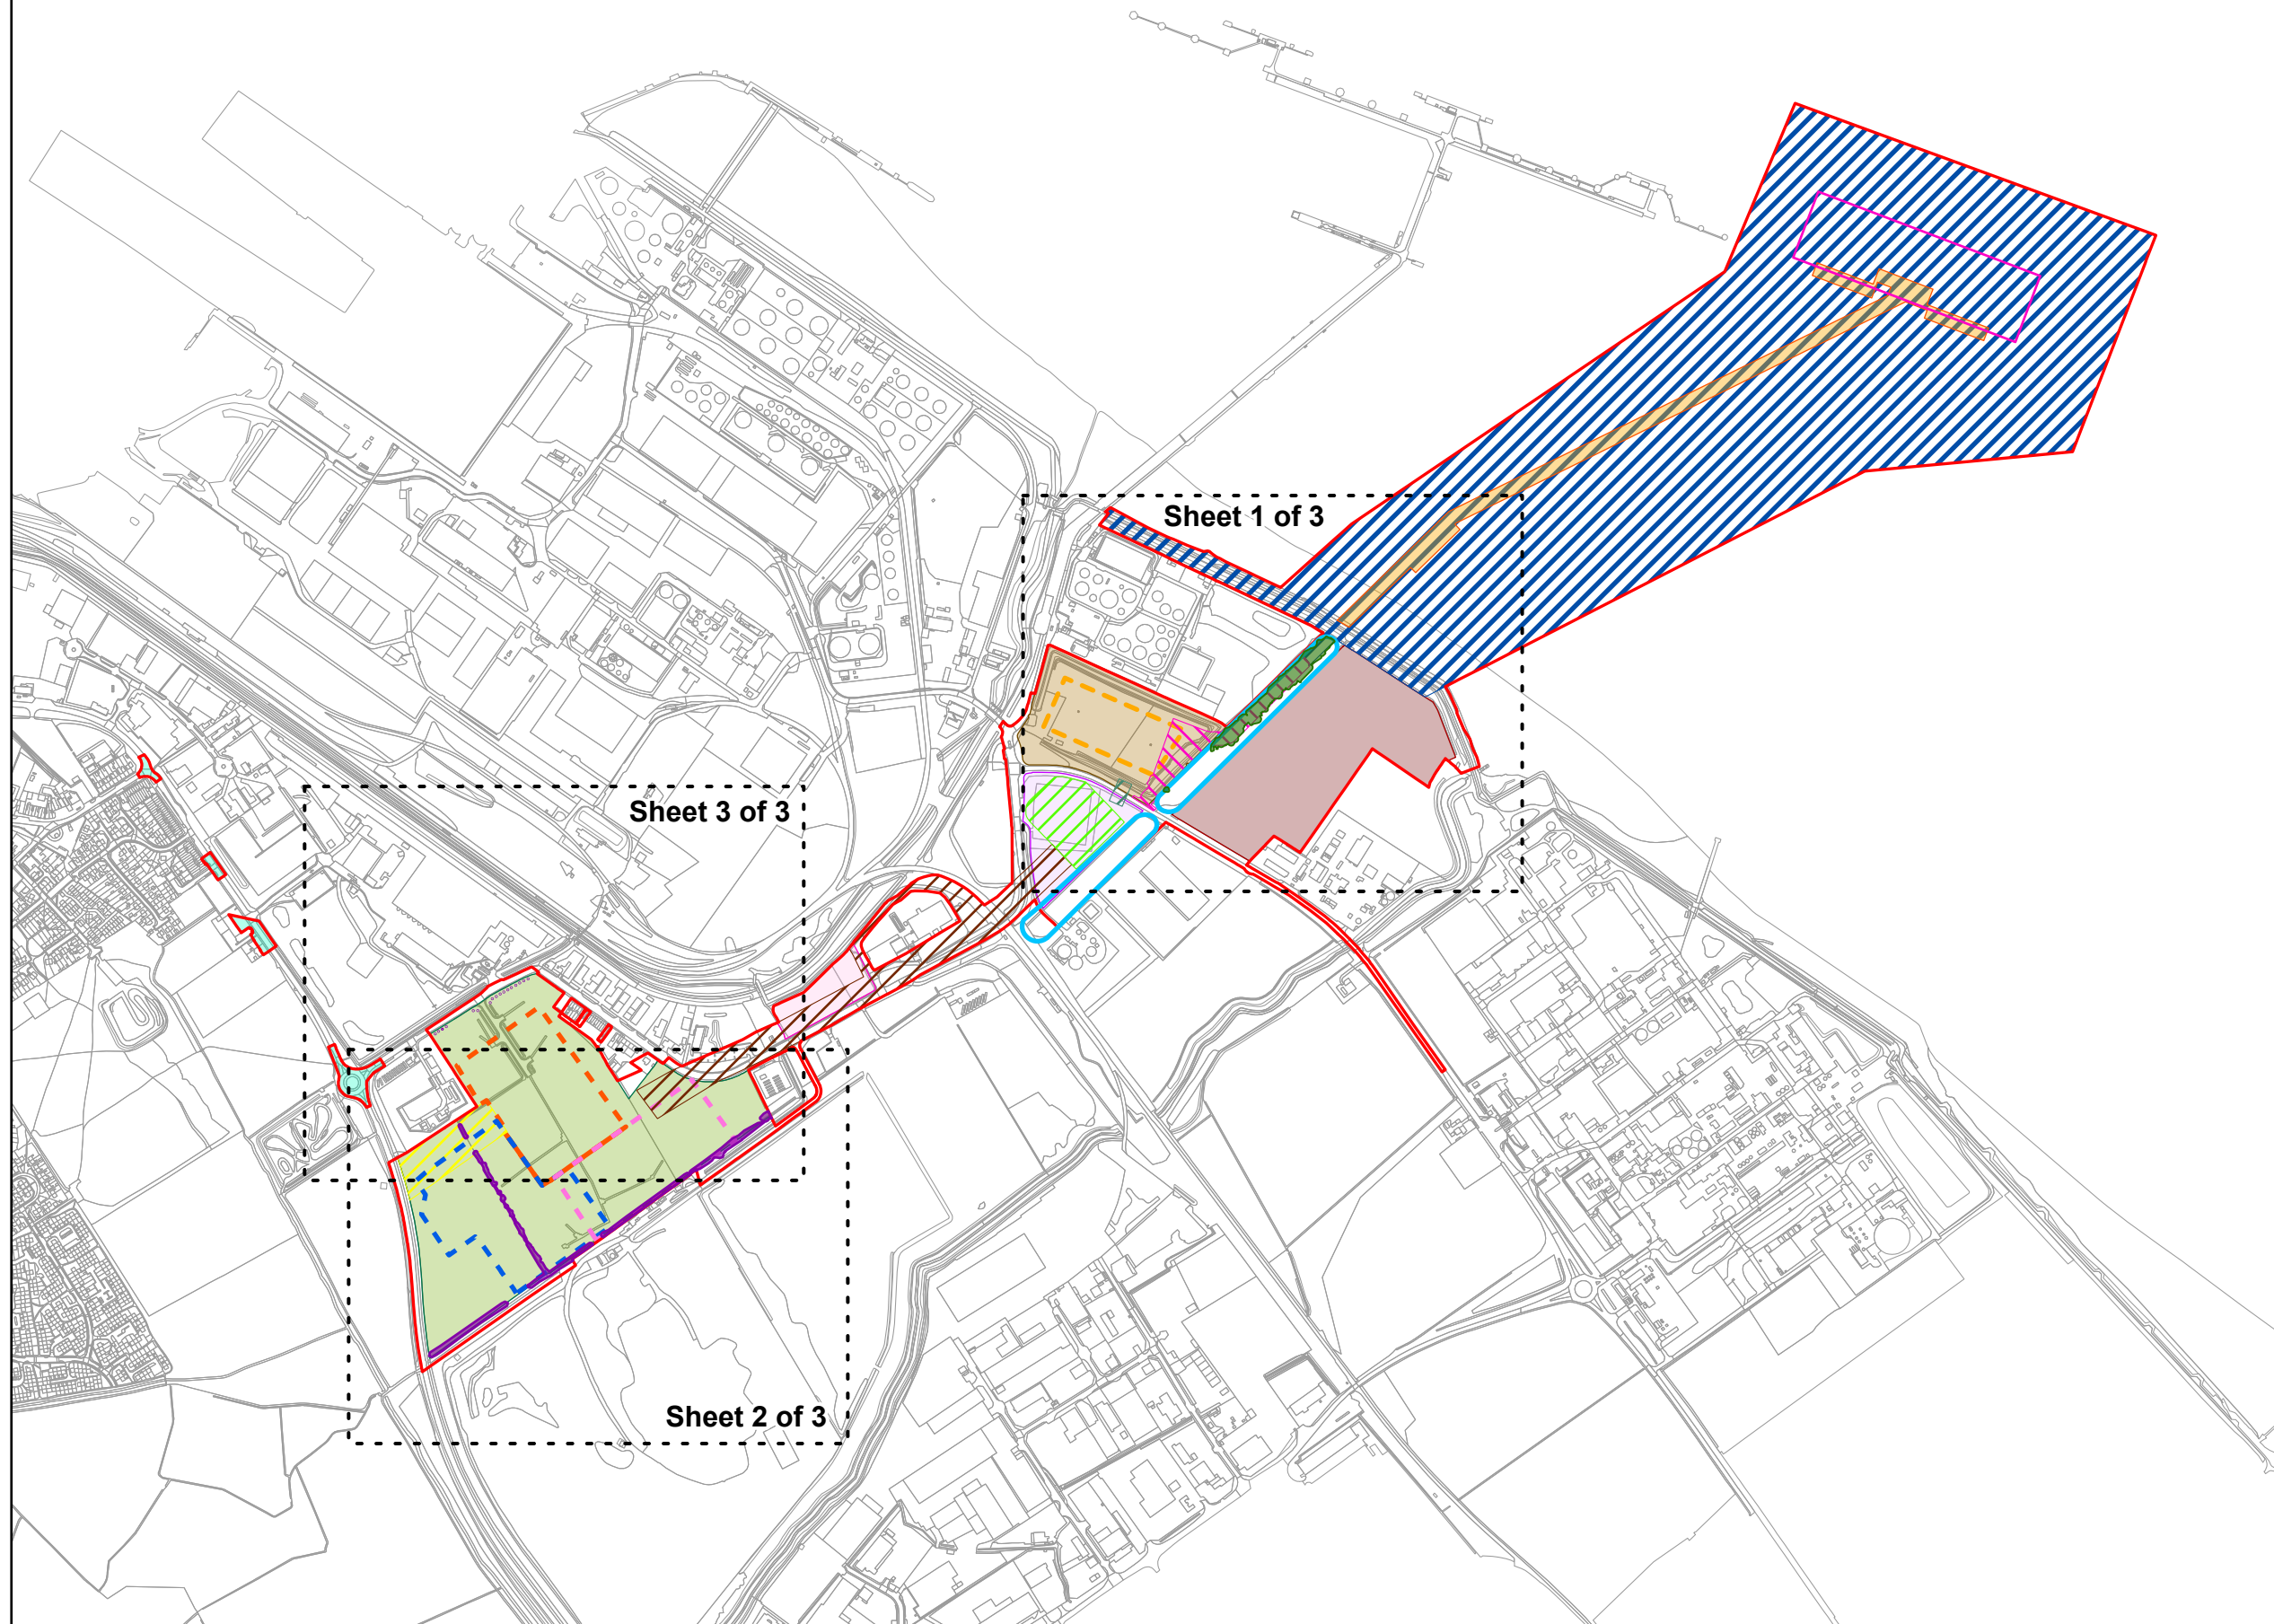

SAFETY, HEALTH AND ENVIRONMENTAL INFORMATION BOX

IT IS ASSUMED THAT ALL WORKS ON THIS DRAWING WILL BE CARRIED OUT BY A COMPETENT CONTRACTOR WORKING, WHERE APPROPRIATE, TO AN APPROPRIATE METHOD STATEMENT.
 THIS DRAWING IS TO BE USED ONLY FOR THE PURPOSE OF ISSUE THAT IT WAS ISSUED FOR AND IS SUBJECT TO AMENDMENT.
 EXCEPTIONAL RISKS RELATING TO THE WORKS ASSOCIATED WITH THIS DRAWING ARE IDENTIFIED BELOW.

NOTES
 1. THIS DRAWING IS TO BE READ IN CONJUNCTION WITH ALL OTHER RELEVANT DOCUMENTATION.

- LEGEND**
- Order limits
 - Area of TPO trees to be removed (including tree canopy)
 - Area of hedgerows to be removed
 - Tree Preservation Order
 - Work no. 1
 - Work no. 1a
 - Work no. 1b
 - Work no. 2
 - Work no. 3
 - Work no. 3a
 - Work no. 4
 - Work no. 5
 - Work no. 5a
 - Work no. 6
 - Work no. 7
 - Work no. 7a
 - Work no. 7b
 - Work no. 7c
 - Work no. 7d
 - Work no. 8
 - Work no. 9
 - Work no. 10

Reproduced from Ordnance Survey digital map data © Crown copyright 2024. All rights reserved. Licence number 0100031673.

FURTHER CHANGE APPLICATION

FURTHER CHANGE APPLICATION	EB	AL	Date	Rev
FURTHER CHANGE APPLICATION	EB	AL	11/06/2024	4
CHANGE APPLICATION	EB	AL	15/04/2024	3
DCO APPLICATION	EB	AL	25/10/2023	2
DCO APPLICATION	EB	AL	07/09/2023	1
REVISION DETAILS	By	Date	App	Suffix

Client

Project Title
**TR030008
 IMMINGHAM GREEN
 ENERGY TERMINAL**

Drawing Title
**PLAN OF POTENTIALLY AFFECTED
 HEDGEROWS AND TREES SUBJECT
 TO PRESERVATION ORDERS
 KEY PLAN
 DOC REF: 4.9**

Designed	Drawn	Checked	Verified	Approved	Date
EB	EB	DF	HW	AL	06/2024


Internal Project No. 60673509 Suitability S3
 Scale @ A3 1:12,000 Volume No subdivision is applicable

THIS DOCUMENT HAS BEEN PREPARED PURSUANT TO AND SUBJECT TO THE TERMS OF AECOM'S APPOINTMENT BY ITS CLIENT. AECOM ACCEPTS NO LIABILITY FOR ANY USE OF THIS DOCUMENT OTHER THAN BY ITS ORIGINAL CLIENT OR FOLLOWING AECOM'S EXPRESS AGREEMENT TO SUCH USE, AND ONLY FOR THE PURPOSES FOR WHICH IT WAS PREPARED AND PROVIDED.

AECOM
 One Trinity Gardens
 Quayside
 Newcastle Upon Tyne
 Tel: +44 (0) 191 224 6500
 www.aecom.com

Drawing Number	Rev
60673509-ACM-GEN-ZZ-DR-TP-0054 <small>Infrastructure Planning (Applications: Prescribed Forms and Procedure) Regulations 2009 REGULATION 5(2)(j)</small>	4



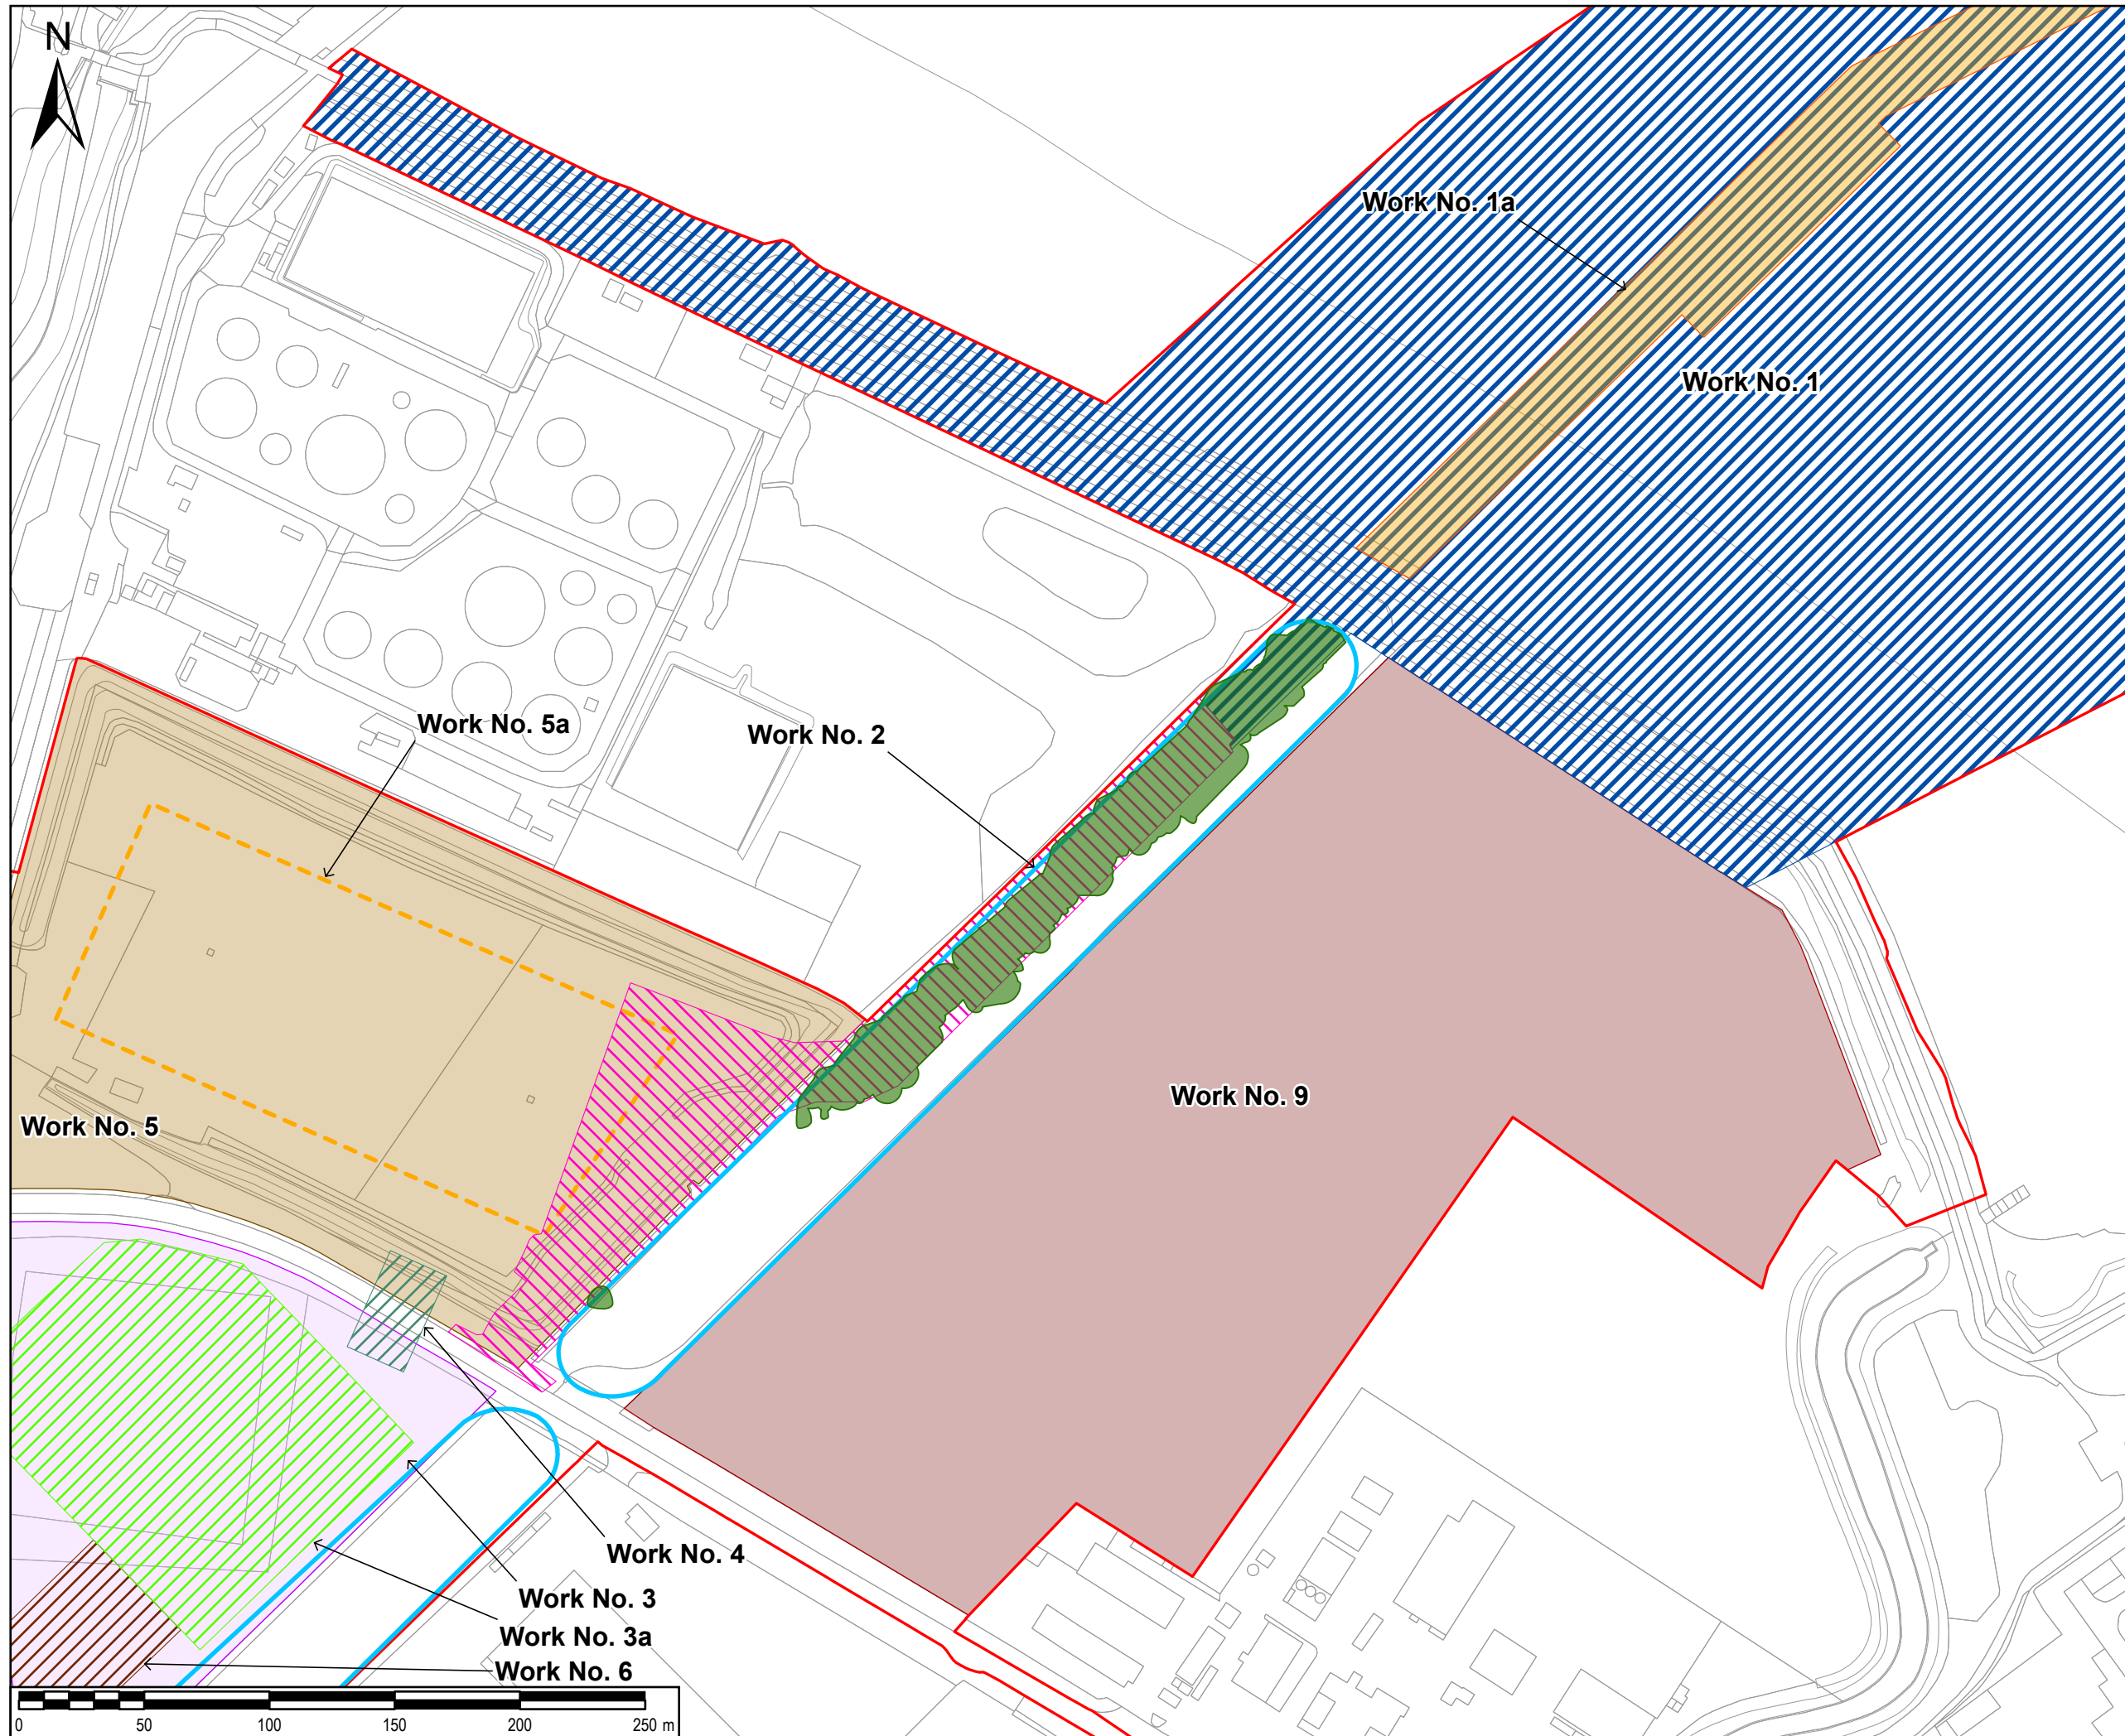

SAFETY, HEALTH AND ENVIRONMENTAL INFORMATION BOX

IT IS ASSUMED THAT ALL WORKS ON THIS DRAWING WILL BE CARRIED OUT BY A COMPETENT CONTRACTOR WORKING WHERE APPROPRIATE, TO AN APPROPRIATE METHOD STATEMENT.

THIS DRAWING IS TO BE USED ONLY FOR THE PURPOSE OF ISSUE THAT IT WAS ISSUED FOR AND IS SUBJECT TO AMENDMENT.

EXCEPTIONAL RISKS RELATING TO THE WORKS ASSOCIATED WITH THIS DRAWING ARE IDENTIFIED BELOW.

NOTES

1. THIS DRAWING IS TO BE READ IN CONJUNCTION WITH ALL OTHER RELEVANT DOCUMENTATION.

LEGEND

- Order limits
- Area of TPO trees to be removed (including tree canopy)
- Tree Preservation Order
- Work no. 1
- Work no. 1a
- Work no. 2
- Work no. 3
- Work no. 3a
- Work no. 4
- Work no. 5
- Work no. 5a
- Work no. 6
- Work no. 9

Reproduced from Ordnance Survey digital map data © Crown copyright 2024. All rights reserved. Licence number 0100031673.

Purpose of issue

FURTHER CHANGE APPLICATION

FURTHER CHANGE APPLICATION	EB	AL	11/06/2024	4
CHANGE APPLICATION	EB	AL	15/04/2024	3
DCO APPLICATION	EB	AL	25/10/2023	2
DCO APPLICATION	EB	AL	07/09/2023	1
REVISION DETAILS	By	Date	Suffix	

Client

ABP ASSOCIATED BRITISH PORTS **AIR PRODUCTS**

Project Title

**TR030008
IMMINGHAM GREEN
ENERGY TERMINAL**

Drawing Title

**PLAN OF POTENTIALLY AFFECTED
HEDGEROWS AND TREES SUBJECT
TO PRESERVATION ORDERS
SHEET 1 OF 3
DOC REF: 4.9**


Designed EB	Drawn DF	Checked EB	Verified HW	Approved AL	Date 06/2024
Internal Project No. 60673509		Suitability S3			
Scale @ A3 1:2,500		Volume No subdivision is applicable			

THIS DOCUMENT HAS BEEN PREPARED PURSUANT TO AND SUBJECT TO THE TERMS OF AECOM'S APPOINTMENT BY ITS CLIENT. AECOM ACCEPTS NO LIABILITY FOR ANY USE OF THIS DOCUMENT OTHER THAN BY ITS ORIGINAL CLIENT OR FOLLOWING AECOM'S EXPRESS AGREEMENT TO SUCH USE, AND ONLY FOR THE PURPOSES FOR WHICH IT WAS PREPARED AND PROVIDED.

AECOM
One Trinity Gardens
Quayside
Newcastle Upon Tyne
Tel: +44 (0) 191 224 6500
www.aecom.com

AECOM

Drawing Number 60673509-ACM-GEN-ZZ-DR-TP-0055 Infrastructure Planning (Applications: Prescribed Forms and Procedure) Regulations 2009 REGULATION 5(2)(j)	Rev 4
--	----------

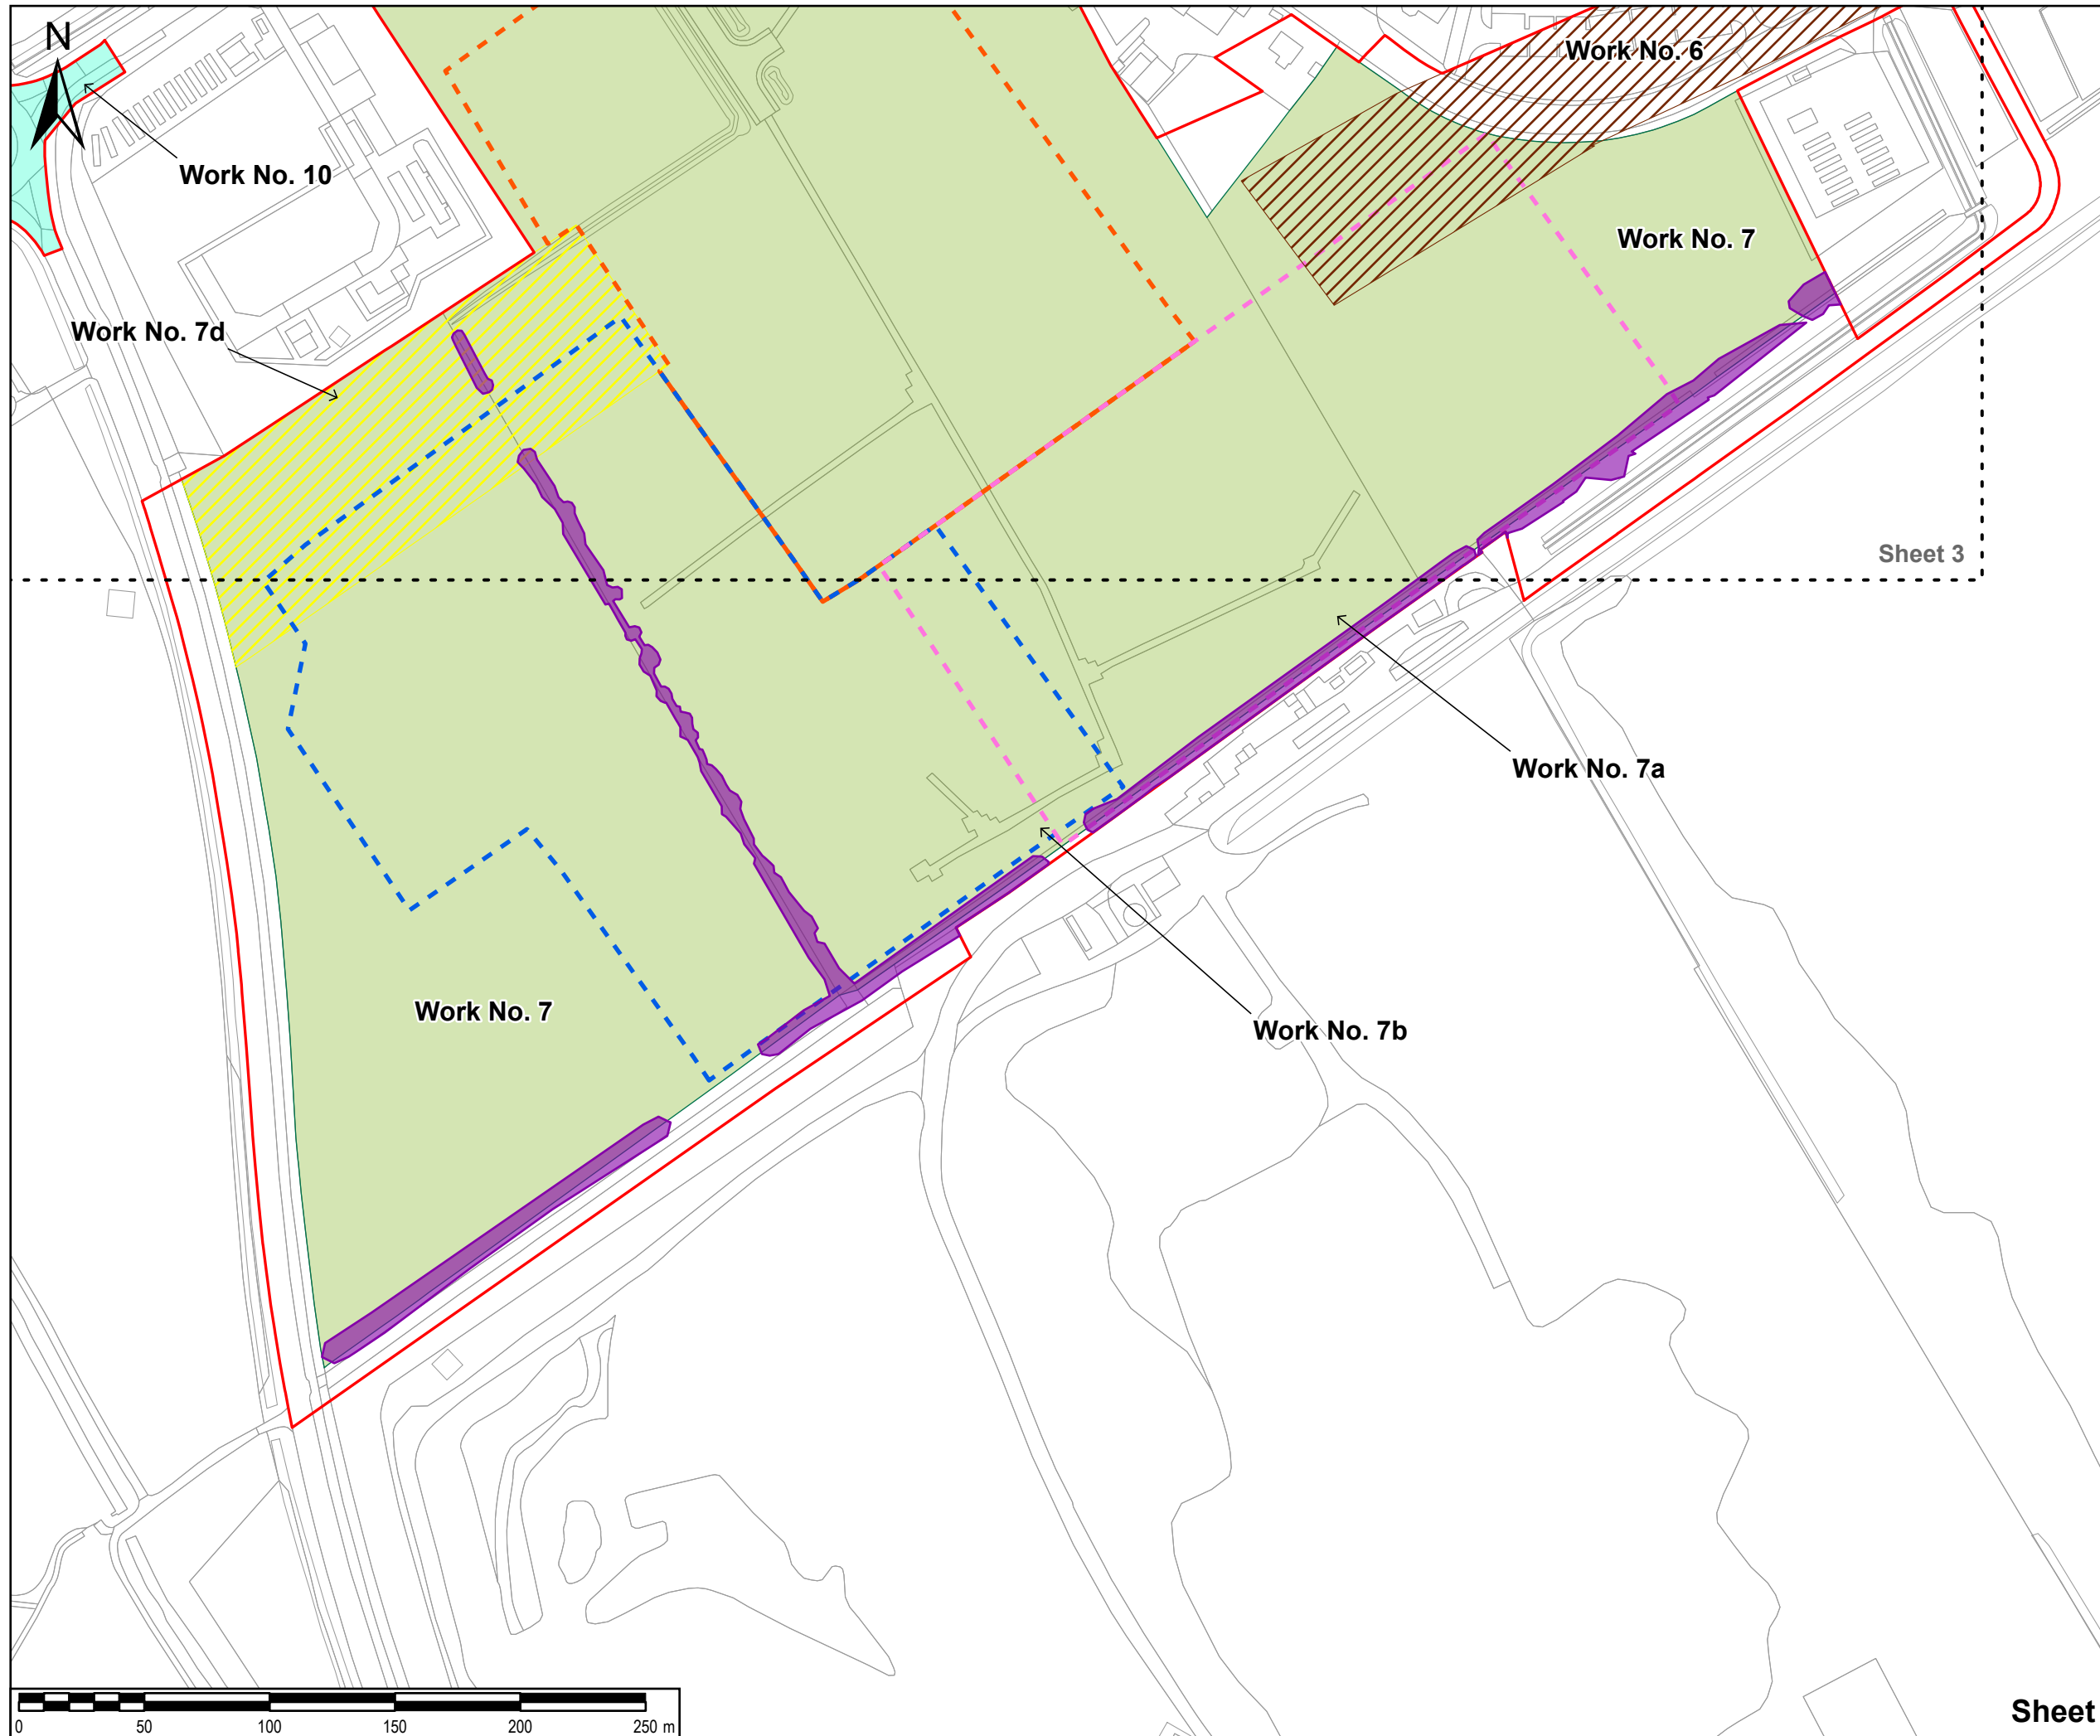

SAFETY, HEALTH AND ENVIRONMENTAL INFORMATION BOX

IT IS ASSUMED THAT ALL WORKS ON THIS DRAWING WILL BE CARRIED OUT BY A COMPETENT CONTRACTOR WORKING, WHERE APPROPRIATE, TO AN APPROPRIATE METHOD STATEMENT.

THIS DRAWING IS TO BE USED ONLY FOR THE PURPOSE OF ISSUE THAT IT WAS ISSUED FOR AND IS SUBJECT TO AMENDMENT.

EXCEPTIONAL RISKS RELATING TO THE WORKS ASSOCIATED WITH THIS DRAWING ARE IDENTIFIED BELOW.

NOTES

1. THIS DRAWING IS TO BE READ IN CONJUNCTION WITH ALL OTHER RELEVANT DOCUMENTATION.

LEGEND

- Order limits
- Area of hedgerows to be removed
- Work no. 6
- Work no. 7
- Work no. 7a
- Work no. 7b
- Work no. 7c
- Work no. 7d
- Work no. 10

Reproduced from Ordnance Survey digital map data © Crown copyright 2024. All rights reserved. Licence number 0100031673.

Purpose of issue
FURTHER CHANGE APPLICATION

FURTHER CHANGE APPLICATION	By	Date	Suffix
FURTHER CHANGE APPLICATION	EB/AL	11/06/2024	4
CHANGE APPLICATION	EB/AL	15/04/2024	3
DCO APPLICATION	EB/AL	25/10/2023	2
DCO APPLICATION	EB/AL	07/09/2023	1
REVISION DETAILS	By App	Date	Suffix

Client

Project Title
**TR030008
 IMMINGHAM GREEN
 ENERGY TERMINAL**

Drawing Title
**PLAN OF POTENTIALLY AFFECTED
 HEDGEROWS AND TREES SUBJECT
 TO PRESERVATION ORDERS
 SHEET 2 OF 3
 DOC REF: 4.9**

Designed	Drawn	Checked	Verified	Approved	Date
EB	EB	DF	HW	AL	06/2024


Internal Project No. 60673509 Suitability S3
 Scale @ A3 1:2,500 Volume No subdivision is applicable

THIS DOCUMENT HAS BEEN PREPARED PURSUANT TO AND SUBJECT TO THE TERMS OF AECOM'S APPOINTMENT BY ITS CLIENT. AECOM ACCEPTS NO LIABILITY FOR ANY USE OF THIS DOCUMENT OTHER THAN BY ITS ORIGINAL CLIENT OR FOLLOWING AECOM'S EXPRESS AGREEMENT TO SUCH USE, AND ONLY FOR THE PURPOSES FOR WHICH IT WAS PREPARED AND PROVIDED.

AECOM
 One Trinity Gardens
 Quayside
 Newcastle Upon Tyne
 Tel: +44 (0) 191 224 6500
 www.aecom.com

Drawing Number	Rev
60673509-ACM-GEN-ZZ-DR-TP-0056 Infrastructure Planning (Applications: Prescribed Forms and Procedures) Regulations 2009 REGULATION 5(2)(j)	4

Sheet 2

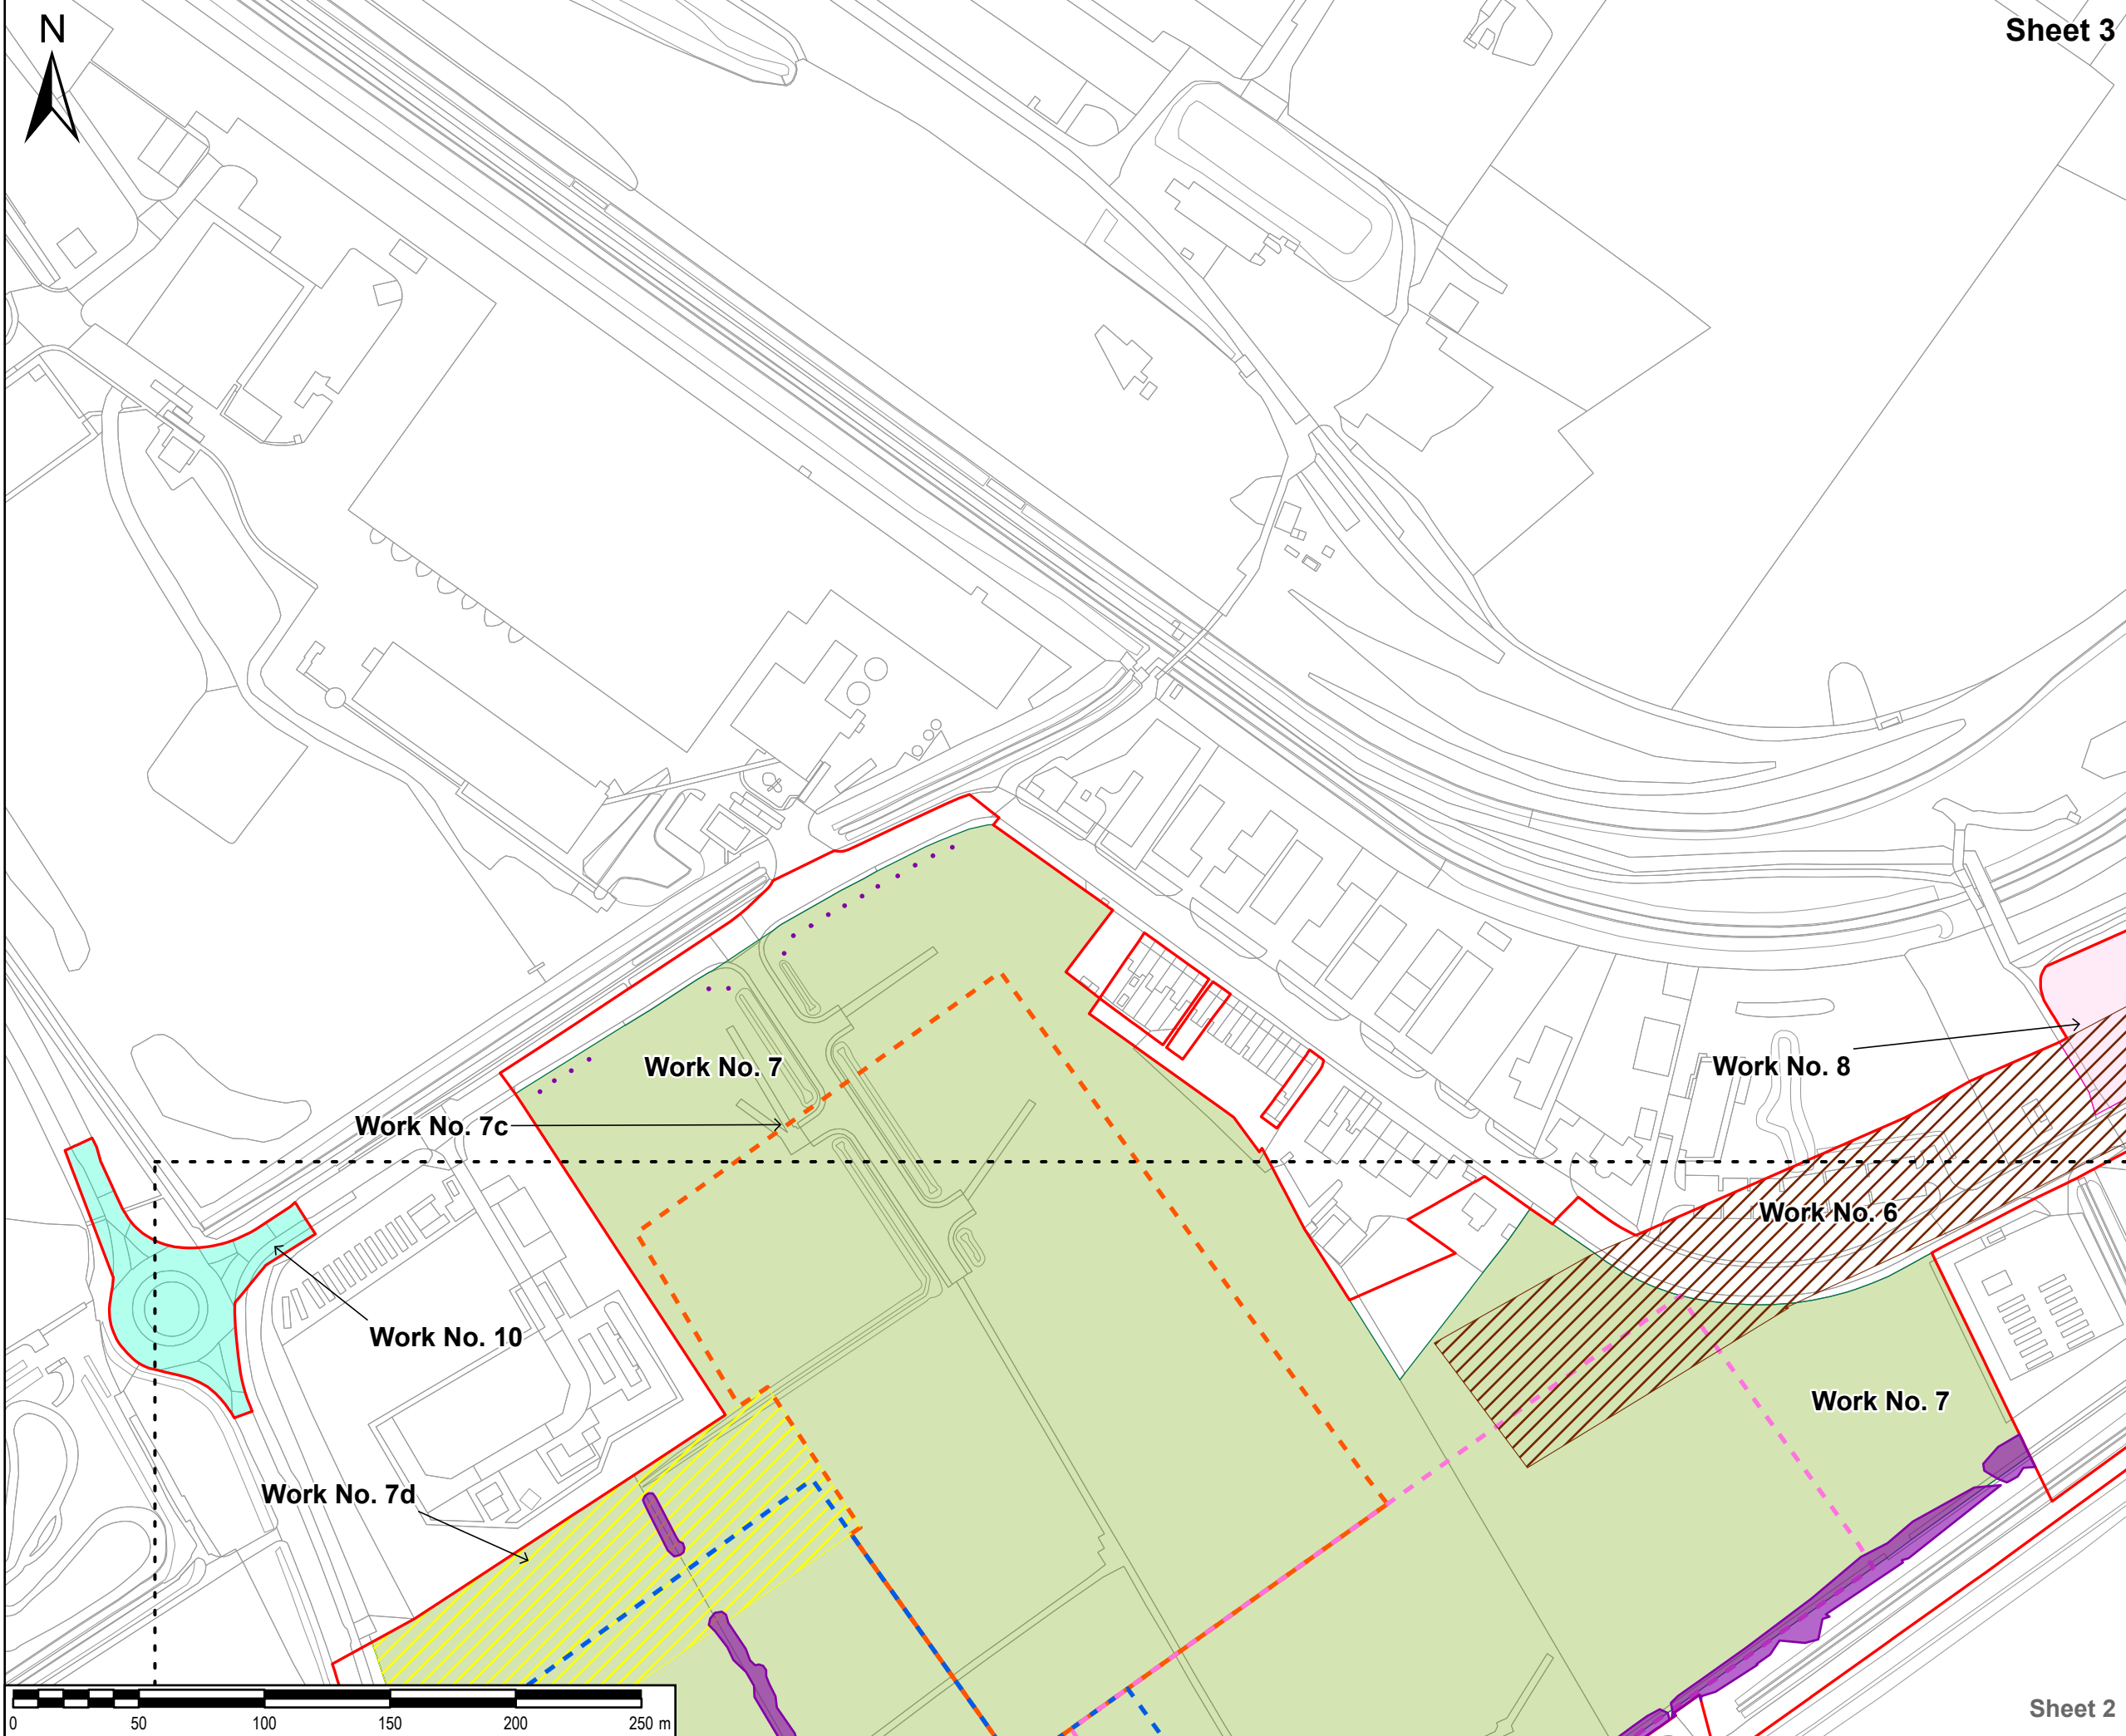

SAFETY, HEALTH AND ENVIRONMENTAL INFORMATION BOX
 IT IS ASSUMED THAT ALL WORKS ON THIS DRAWING WILL BE CARRIED OUT BY A COMPETENT CONTRACTOR WORKING, WHERE APPROPRIATE, TO AN APPROPRIATE METHOD STATEMENT.
 THIS DRAWING IS TO BE USED ONLY FOR THE PURPOSE OF ISSUE THAT IT WAS ISSUED FOR AND IS SUBJECT TO AMENDMENT.
 EXCEPTIONAL RISKS RELATING TO THE WORKS ASSOCIATED WITH THIS DRAWING ARE IDENTIFIED BELOW.

NOTES
 1. THIS DRAWING IS TO BE READ IN CONJUNCTION WITH ALL OTHER RELEVANT DOCUMENTATION.

LEGEND

- Order limits
- Area of hedgerows to be removed
- Work no. 6
- Work no. 7
- Work no. 7a
- Work no. 7b
- Work no. 7c
- Work no. 7d
- Work no. 8
- Work no. 10

Reproduced from Ordnance Survey digital map data © Crown copyright 2024. All rights reserved. Licence number 0100031673.

Purpose of issue
FURTHER CHANGE APPLICATION

FURTHER CHANGE APPLICATION	EB	AL	11/06/2024	4
CHANGE APPLICATION	EB	AL	15/04/2024	3
DCO APPLICATION	EB	AL	25/10/2023	2
DCO APPLICATION	EB	AL	07/09/2023	1
REVISION DETAILS	By	Date	Suffix	

Client

Project Title
**TR030008
 IMMINGHAM GREEN
 ENERGY TERMINAL**

Drawing Title
**PLAN OF POTENTIALLY AFFECTED
 HEDGEROWS AND TREES SUBJECT
 TO PRESERVATION ORDERS
 SHEET 3 OF 3
 DOC REF: 4.9**

Designed EB	Drawn EB	Checked DF	Verified HW	Approved AL	Date 06/2024
Internal Project No. 60673509		Suitability S3			
Scale @ A3 1:2,500		Volume No subdivision is applicable			

THIS DOCUMENT HAS BEEN PREPARED PURSUANT TO AND SUBJECT TO THE TERMS OF AECOM'S APPOINTMENT BY ITS CLIENT. AECOM ACCEPTS NO LIABILITY FOR ANY USE OF THIS DOCUMENT OTHER THAN BY ITS ORIGINAL CLIENT OR FOLLOWING AECOM'S EXPRESS AGREEMENT TO SUCH USE, AND ONLY FOR THE PURPOSES FOR WHICH IT WAS PREPARED AND PROVIDED.

AECOM
 One Trinity Gardens
 Quayside
 Newcastle Upon Tyne
 Tel: +44 (0) 191 224 6500
 www.aecom.com

Drawing Number 60673509-ACM-GEN-ZZ-DR-TP-0059 Infrastructure Planning (Applications: Prescribed Forms and Procedure) Regulations 2009 REGULATION 5(2)(j)	Rev 4
---	----------