



MetroWest+

Portishead Branch Line (MetroWest Phase 1)

TR040011

Applicant: North Somerset District Council

9.10 ExA.WQ1.D2.V1 – Appendix CA.1.10-1 to Applicant's responses to the Examining Authority's Written Questions ExQ1

Author: Womble Bond Dickinson (UK) LLP


Version: 1

Date: November 2020






 Network Rail Ownership

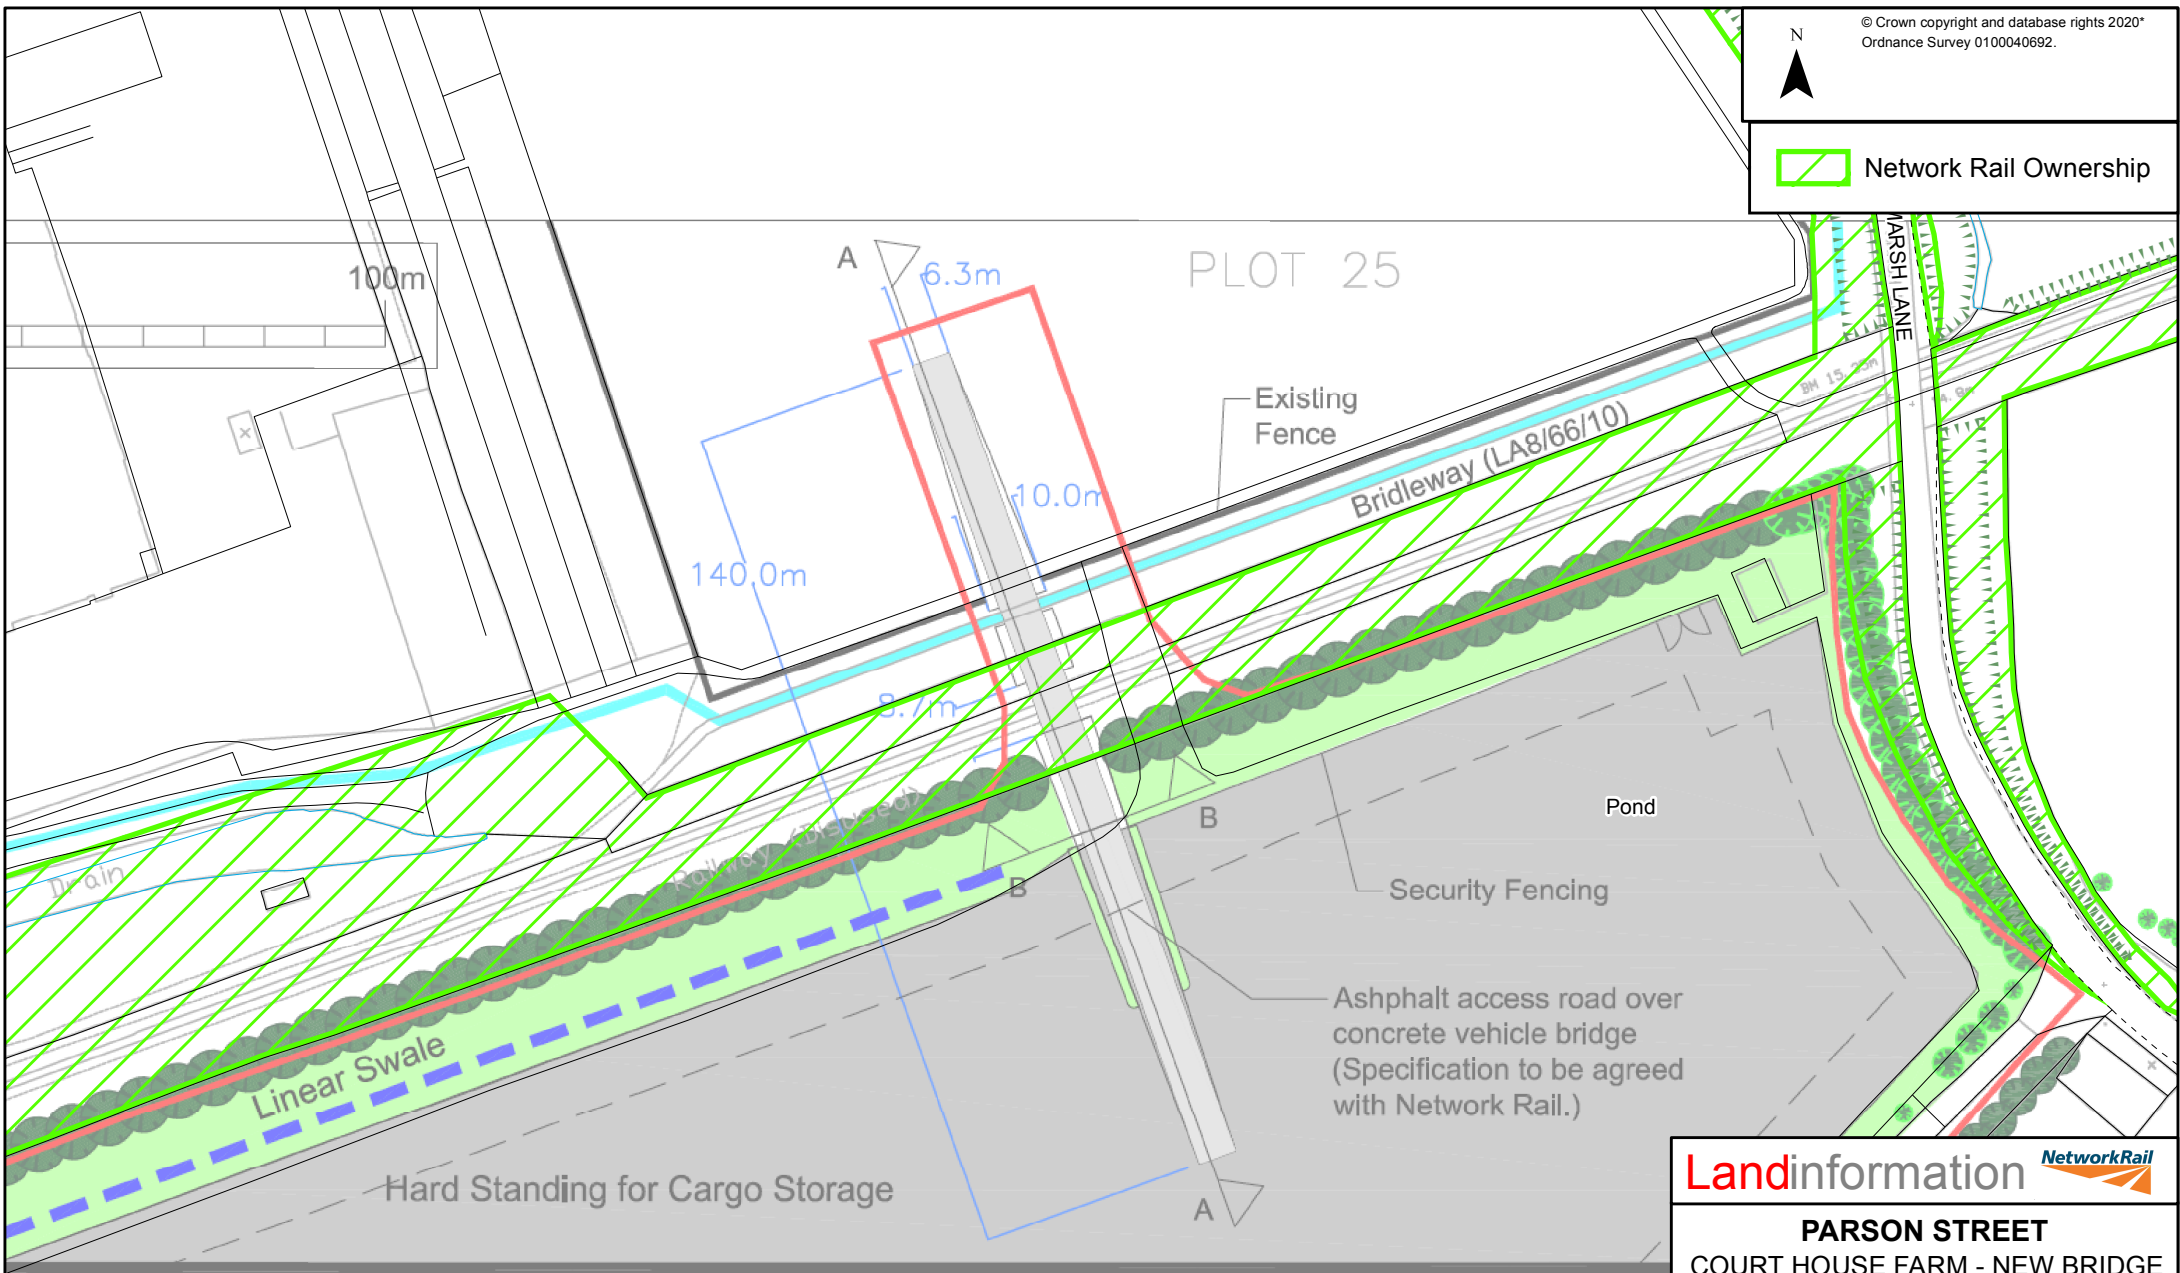

Landinformation 

PARSON STREET
COURT HOUSE FARM - NEW BRIDGE
OVERLAY PLAN

Coordinates \square 350919E 176049N

Date: 15 Jun 2020	Drawn By: AR	
Drawing No: 7471935-3	Rev:	Scale: 1:1250 @ A4

