



MetroWest+

Portishead Branch Line (MetroWest Phase 1)

TR040011

Applicant: North Somerset District Council

2.56, Important Hedgerow Plan

The Infrastructure Planning (Applications: Prescribed Forms and Procedure) Regulations 2009, regulation 5(2)(a) and 5(2)(o)

Planning Act 2008

Author: CH2M

Revision: Version 2


Date: March 2021



Document Index

<u>Version</u>	<u>Date</u>	<u>Status</u>	<u>Plan No. and Title</u>	<u>Document Index</u>	<u>Document Revision</u>	<u>Changes</u>
<u>1</u>	<u>November 2019</u>	<u>Application</u>	<u>2.56 Important Hedgerow Plan</u>	<u>674946-006-020-A</u>	<u>ES-A</u>	<u>N/A</u>
<u>2</u>	<u>March 2021</u>	<u>Update</u>	<u>2.56 Important Hedgerow Plan</u>	<u>674946-006-020-A</u>	<u>ES-B</u>	<u>Updated the Order limits</u>


Reproduced by permission of Ordnance Survey on behalf of HMSO.
 © Crown copyright and database right 2021. All rights reserved.
 Ordnance Survey Licence number 100023397

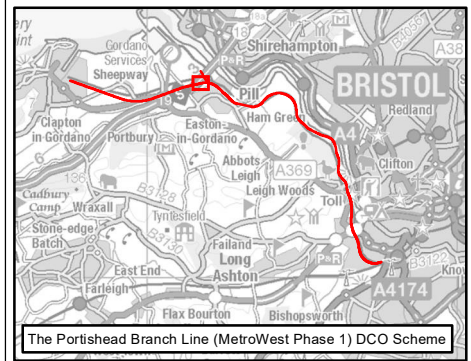

The Portishead Branch Line (MetroWest Phase 1) DCO Scheme

KEY

- Order Limits
- Portishead Branch Line**
 - The Nationally Significant Infrastructure Project (NSIP) Works
 - The Associated Development Works
 - Temporary Construction Compounds
- Phase 1 Hedgerow Survey**
 - Hedgerow Survey Boundary
 - J2.1.1, Intact hedge - native species-rich
 - Haul Road

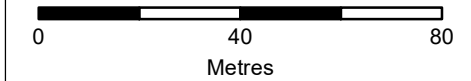

Rev	By	Chkd	Apprvd	Date	Description
ES-B	MPC	NT	CF	12/03/2021	Revised Order Limits
ES-A	MPC	CW	CF	30/11/2019	First draft

Client

 Bath & North East Somerset, Bristol, North Somerset and South Gloucestershire
 Councils working together to improve your local transport

CH2M HILL
 Geospatial
 Burderop Park, Swindon, SN4 0QD
 Tel: +44 (0)1793 812479 Fax: +44 (0)1793 812089
 www.ch2m.com


Project : Portishead Branch Line (MetroWest Phase 1)

Drawing : Important Hedgerow Plan
 APFP Regulation 5(2)(a) and 5(2)(o)

Drawn By : Martin Costello **Date:** 12/03/2021
Checked By : Clare Williams **Date:** 12/03/2021
Approved By : Carolyn Francis **Date:** 12/03/2021

Drawing No. : 674946 -006-020-A **Revision** ES-B

Drawing Scale : 1:1,500 @ A3

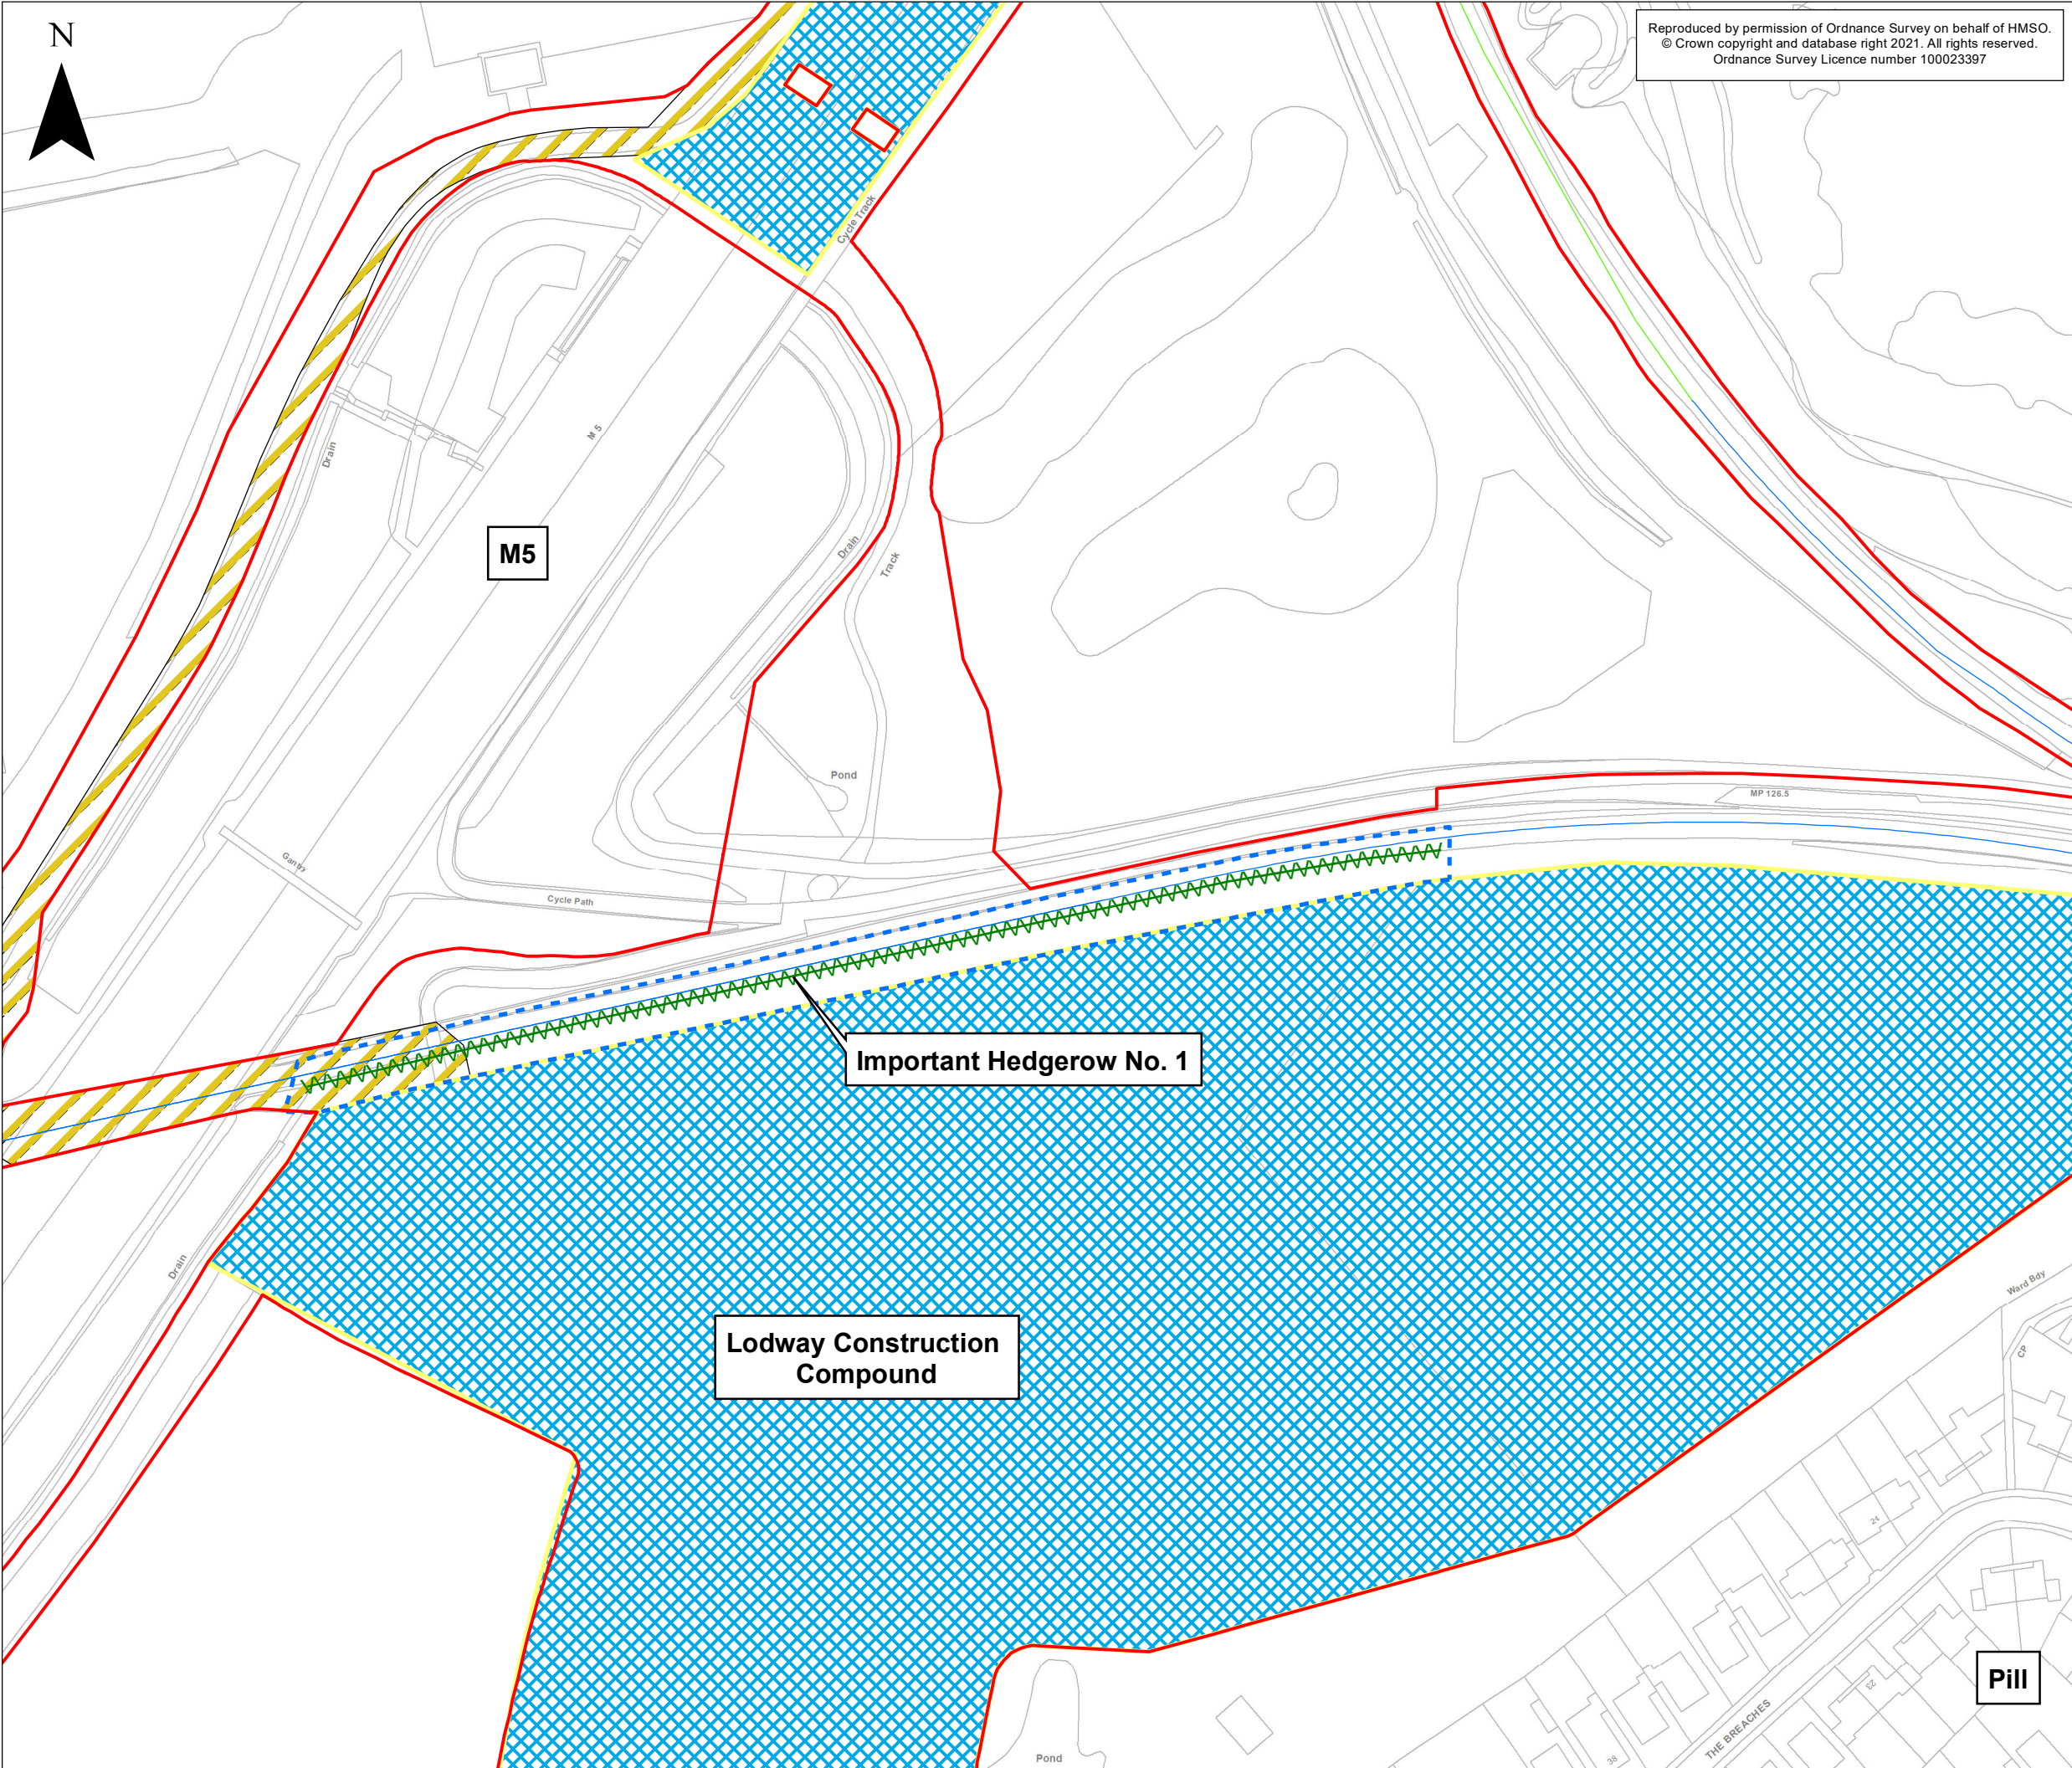

M5

Important Hedgerow No. 1

Lodway Construction Compound

Pill