


KEY

- ORDER LIMITS
- FOOTWAY
- FOOTWAY / CYCLEWAY
- ROAD
- VERGE / GRASS
- UNADOPTED HIGHWAY
- ▨ TACTILE PAVING

NOTE: LIMITS OF DEVIATION SHOWN ON THE WORKS PLANS (DOCUMENT SERIES 2.2) AND SET OUT IN ARTICLE 4 OF THE DEVELOPMENT CONSENT ORDER.

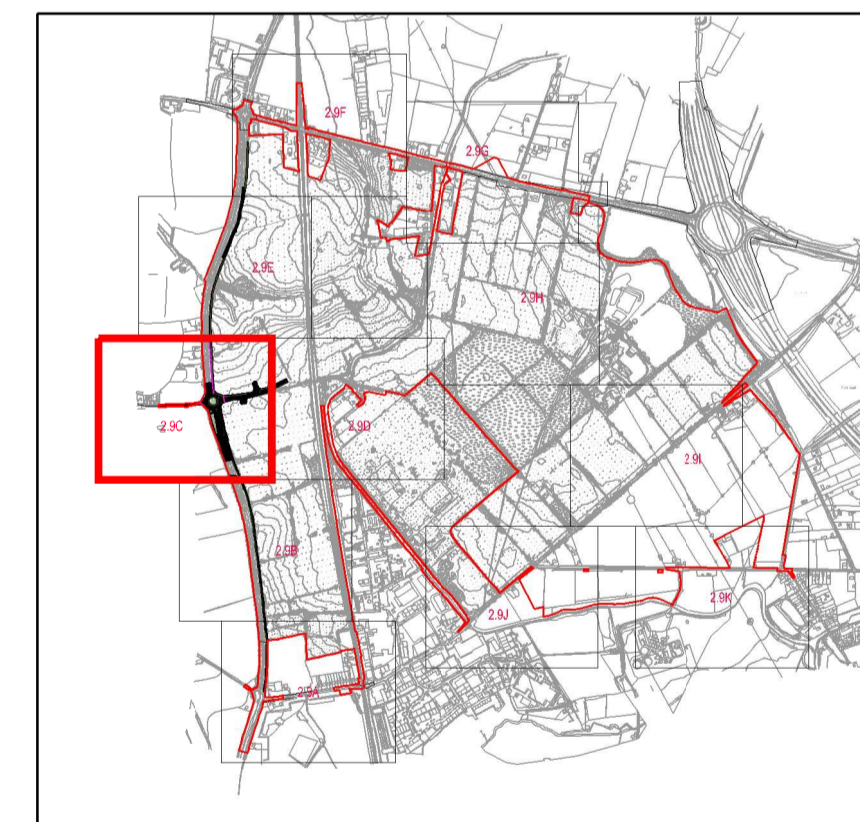

F - 05/06/2018 - RED LINE UPDATED
 E - 08/05/2018 - MINOR AMENDMENTS
 D - 20/03/2018 - MINOR AMENDMENTS
 C - 02/03/2018 - RED LINE UPDATED
 B - 06/12/2017 - STAGGER REVERSED ON ISLAND
 A - FIRST ISSUE

Project THE WEST MIDLANDS RAIL FREIGHT INTERCHANGE ORDER 201X	
Drawing Status SUBMISSION	
Drawing Title Drawing Size A1 GENERAL ARRANGEMENT PLAN 103	
Regulation 5 (2) (o)	Document 2.9C
Drawn NW Date JUNE 2018 Scale 1:1000 Reviewed JF	
Drawing No. WSP-70001979-GA-103	Rev. F