


- KEY**
- ORDER LIMITS
 - FOOTWAY / CYCLEWAY
 - HIGHWAY
 - VERGE / GRASS
 - UNADOPTED HIGHWAY
 - UNADOPTED FOOTWAY / CYCLEWAY
 - UNADOPTED VERGE / GRASS
 - UNADOPTED FOOTPATH
 - TACTILE PAVING
- NOTE: LIMITS OF DEVIATION SHOWN ON THE WORKS PLANS (DOCUMENT SERIES 2.2) AND SET OUT IN ARTICLE 4 OF THE DEVELOPMENT CONSENT ORDER.

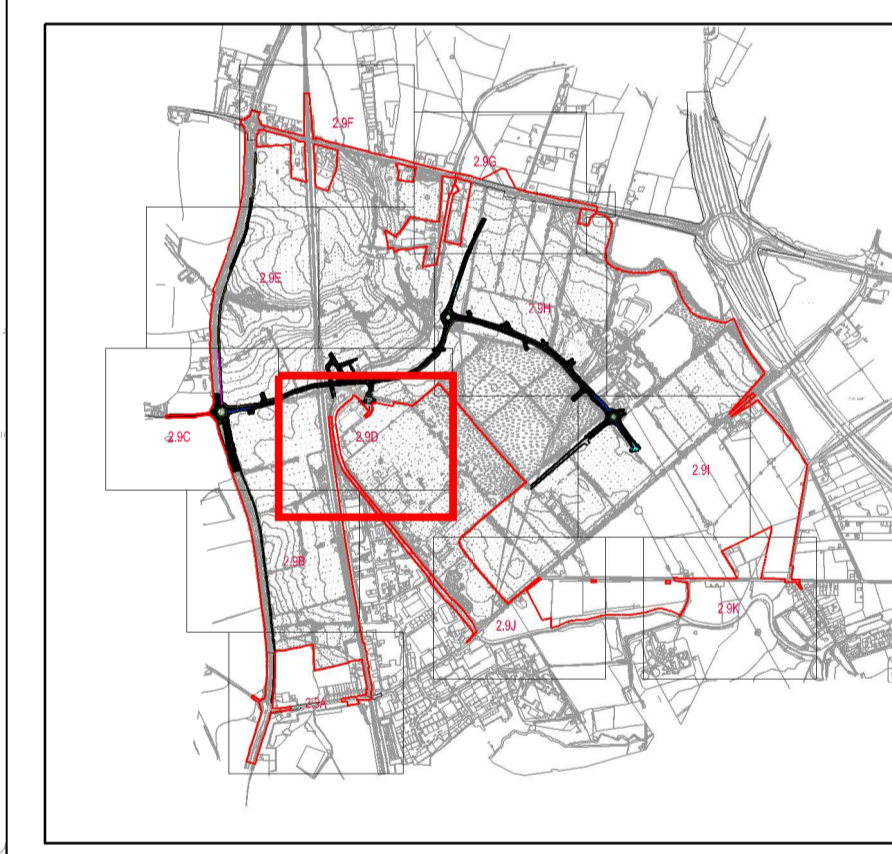

- K - 05/06/2018 - REDLINE UPDATED
- J - 29/05/2018 - REDLINE UPDATED
- I - 08/05/2018 - MINOR AMENDMENTS
- H - 20/03/2018 - MINOR AMENDMENTS
- G - 02/03/2018 - RED LINE UPDATED
- F - 22/02/2018 - CHANGE TO LAYOUT
- E - 21/02/2018 - MINOR AMENDMENT
- D - 20/02/2018 - AMENDED HOPPE ROUNDABOUT
- C - 15/02/2018 - AMENDED HOPPE ROUNDABOUT
- B - 12/12/2017 - BUS STOPS AMENDED
- A - FIRST ISSUE

Project	
THE WEST MIDLANDS RAIL FREIGHT INTERCHANGE ORDER 201X	
Drawing Status	
SUBMISSION	
Drawing Title	
GENERAL ARRANGEMENT PLAN	
104	
Regulation	Document
5 (2) (o)	2.9D
<small>Drawn NW</small>	<small>Date JUNE 2018</small>
<small>Scale 1:1000</small>	<small>Reviewed JF</small>
<small>Drawing No.</small>	<small>Rev.</small>
WSP-70001979-GA-104	K