


- KEY**
- ORDER LIMITS
 - CYCLEWAY / FOOTWAY
 - VERGE / GRASS
 - TACTILE PAVING
 - VISIBILITY SPLAY
- NOTES:**
- LIMITS OF DEVIATION SHOWN ON THE WORKS PLANS (DOCUMENT SERIES 2.2) AND SET OUT IN ARTICLE 4 OF THE DEVELOPMENT CONSENT ORDER.

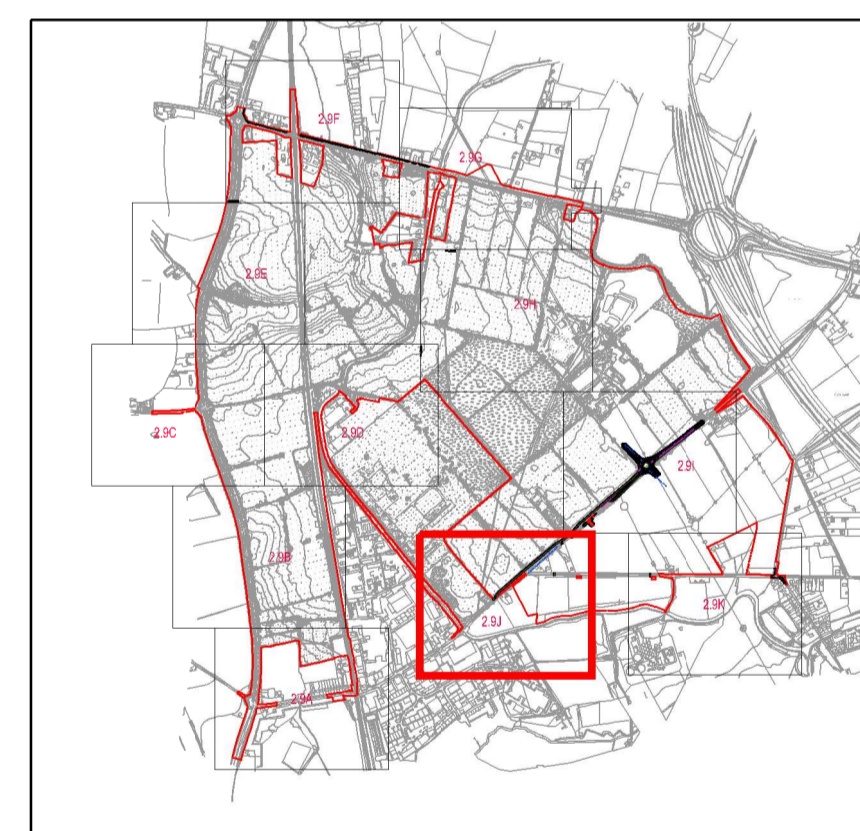

- G - 05/06/2018 - RED LINE UPDATED
- F - 08/05/2018 - MINOR AMENDMENTS
- E - 20/03/2018 - MINOR AMENDMENTS
- D - 02/03/2018 - RED LINE UPDATED
- C - 06/12/2017 - END MARKINGS ADDED TO CYCLE LANE
DROPPED KERB REALIGNED
- B - 24/10/2017 - VISIBILITY SPLAY ADDED
- A - FIRST ISSUE

Project THE WEST MIDLANDS RAIL FREIGHT INTERCHANGE ORDER 201X	
Drawing Status SUBMISSION	
Drawing Title Drawing Size A1 GENERAL ARRANGEMENT PLAN 110	
Regulation 5 (2) (o)	Document 2.9J
Drawn NW	Date JUNE 2018
Scale 1:1000	Reviewed JF
Drawing No. WSP-70001979-GA-110	Rev. G