


KEY

- ORDER LIMITS
- CYCLEWAY / FOOTWAY
- TACTILE PAVING

NOTE:

LIMITS OF DEVIATION SHOWN ON THE WORKS PLANS (DOCUMENT SERIES 2.2) AND SET OUT IN ARTICLE 4 OF THE DEVELOPMENT CONSENT ORDER.

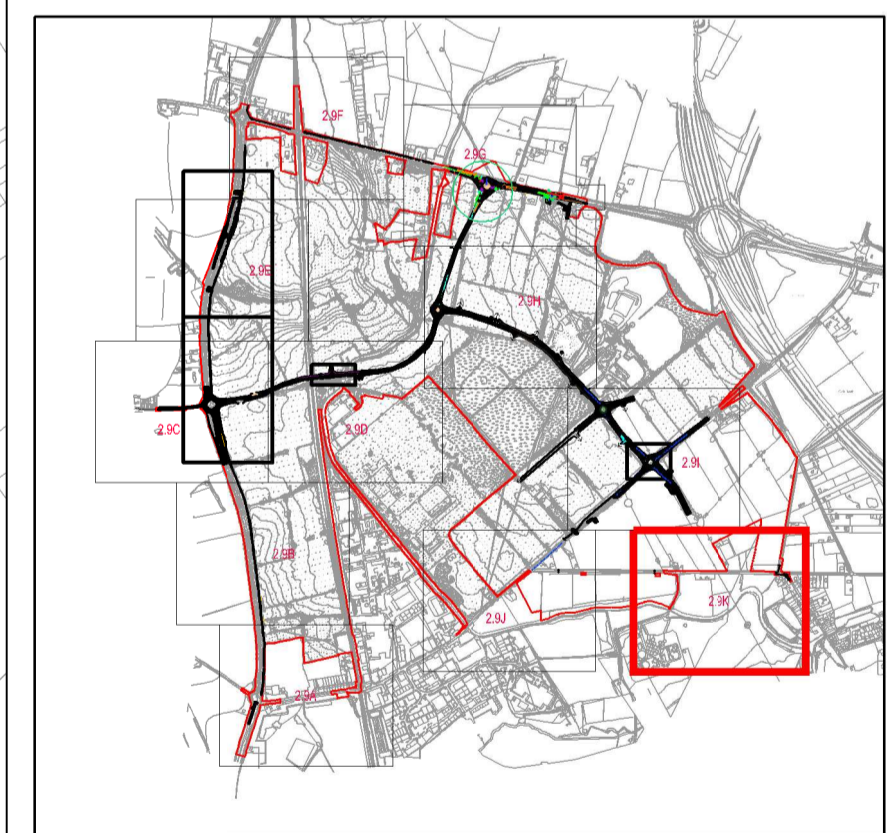

- F - 05/06/2018 - RED LINE UPDATED
- E - 08/05/2018 - MINOR AMENDMENTS
- D - 20/03/2018 - MINOR AMENDMENTS
- C - 02/03/2018 - RED LINE UPDATED
- B - 12/12/2017 - DROPPED KERB REALIGNED
- A - FIRST ISSUE

Project THE WEST MIDLANDS RAIL FREIGHT INTERCHANGE ORDER 201X	
Drawing Status SUBMISSION	
Drawing Title Drawing Size A1 GENERAL ARRANGEMENT PLAN 111	
Regulation 5 (2) (o)	Document 2.9K
Drawn NW	Date JUNE 2018
Scale 1:1000	Reviewed JF
Drawing No. WSP-70001979-GA-111	Rev. F