


DOCUMENT 2.11C

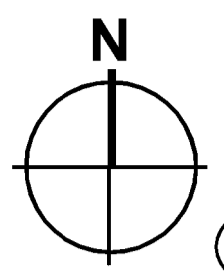

FOR CONTINUATION, SEE DOCUMENT 2.11A

T
R
S
U

A449

A449

FOUR ASHES ROAD

STATION DRIVE

STATION ROAD

VICARAGE ROAD

STRAIGHT MILE


7

K
L
M

A449

- KEY**
- ORDER LIMITS
 - ➔ ONE WAY STREET (NEW PERMANENT TRAFFIC REGULATION ORDER)
 - ➔ NO RIGHT TURNING (NEW PERMANENT TRAFFIC REGULATION ORDER)
 - LOCAL HIGHWAY WITH 24hr RURAL CLEARWAY +30mph SPEED LIMIT (NEW PERMANENT TRAFFIC REGULATION ORDER)
 - LOCAL HIGHWAY WITH 24hr RURAL CLEARWAY +40mph SPEED LIMIT (NEW PERMANENT TRAFFIC REGULATION ORDER)
 - LOCAL HIGHWAY WITH NO WAITING AT ANY TIME RESTRICTION (NEW PERMANENT TRAFFIC REGULATION ORDER)
 - TRUNK ROAD WITH NO WAITING AT ANY TIME RESTRICTION (NEW PERMANENT TRAFFIC REGULATION ORDER)
 - LIMITED WAITING, BETWEEN 6PM AND 6AM 2 HOURS RETURN PROHIBITED WITHIN 2 HOURS (NEW PERMANENT TRAFFIC REGULATION ORDER)
 - PROHIBITION OF WAITING OR STOPPING ON HIGHWAY VERGE (NEW PERMANENT TRAFFIC REGULATION ORDER)
 - ACCESS THROUGH CENTRAL RESERVATION TO BE CLOSED (NEW PERMANENT TRAFFIC REGULATION ORDER)
 - BANNED U TURN (NEW PERMANENT TRAFFIC REGULATION ORDER)
 - X REFERENCE LABEL

NOTES:
LIMITS OF DEVIATION SHOWN ON THE WORKS PLANS (DOCUMENT SERIES 2.2) AND SET OUT IN ARTICLE 4 OF THE DEVELOPMENT CONSENT ORDER.

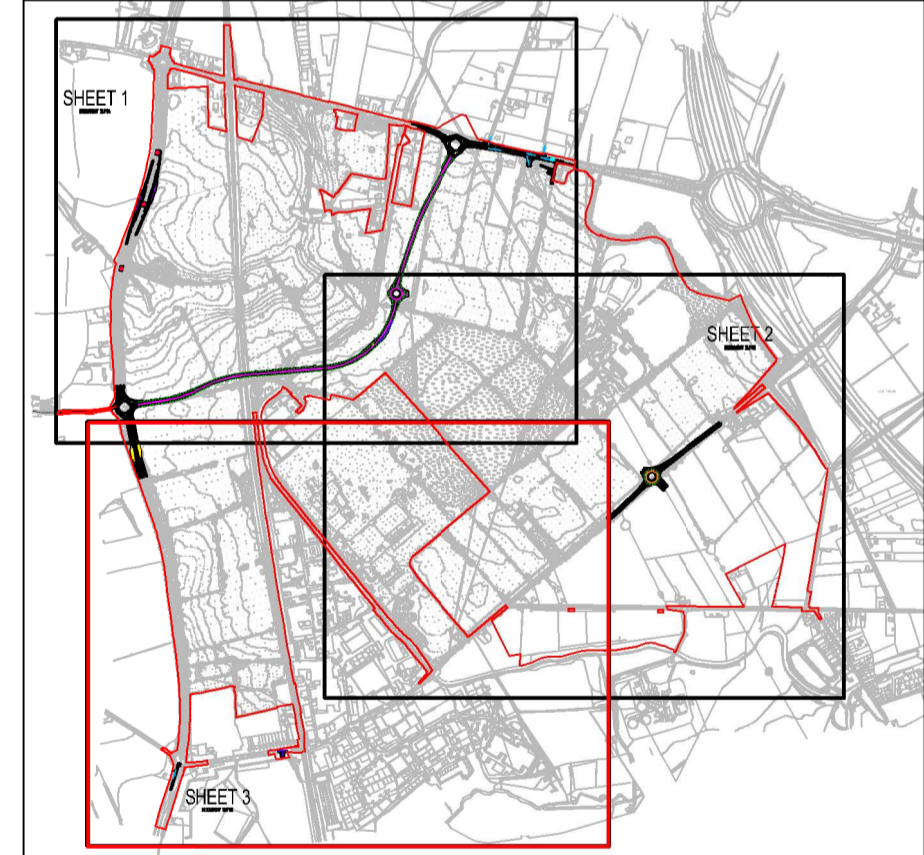

D - MINOR AMENDMENTS
C - MINOR AMENDMENTS
B - RED LINE UPDATED
A - FIRST ISSUE



Project
THE WEST MIDLANDS RAIL FREIGHT INTERCHANGE ORDER 201X

Drawing Status
SUBMISSION

Drawing Title
TRAFFIC REGULATION PLAN SHEET 3

Regulation
5 (2) (o)

Document
2.11C

Drawn NW Date: JUNE 2018 Scale: 1:2500 Reviewed JF

Drawing No. WSP-70001979-SK-061 Rev. D