


- KEY**
- ORDER LIMITS
 - LOCAL HIGHWAY WITH STREET LIGHTING AND SUBJECT TO 30mph SPEED LIMIT
 - LOCAL HIGHWAY WITH STREET LIGHTING AND SUBJECT TO 40mph SPEED LIMIT
 - TRUNK ROAD WITH STREET LIGHTING AND SUBJECT TO 50mph SPEED LIMIT
 - TRUNK ROAD WITH STREET LIGHTING AND SUBJECT TO NATIONAL SPEED LIMIT (60mph)
 - LOCAL HIGHWAY WITH STREET LIGHTING AND SUBJECT TO NATIONAL SPEED LIMIT (60mph)
 - UNADOPTED HIGHWAY WITH STREET LIGHTING AND SUBJECT TO 30mph SPEED LIMIT
 - X REFERENCE LABEL

NOTES:

LIMITS OF DEVIATION SHOWN ON THE WORKS PLANS (DOCUMENT SERIES 2.2) AND SET OUT IN ARTICLE 4 OF THE DEVELOPMENT CONSENT ORDER.

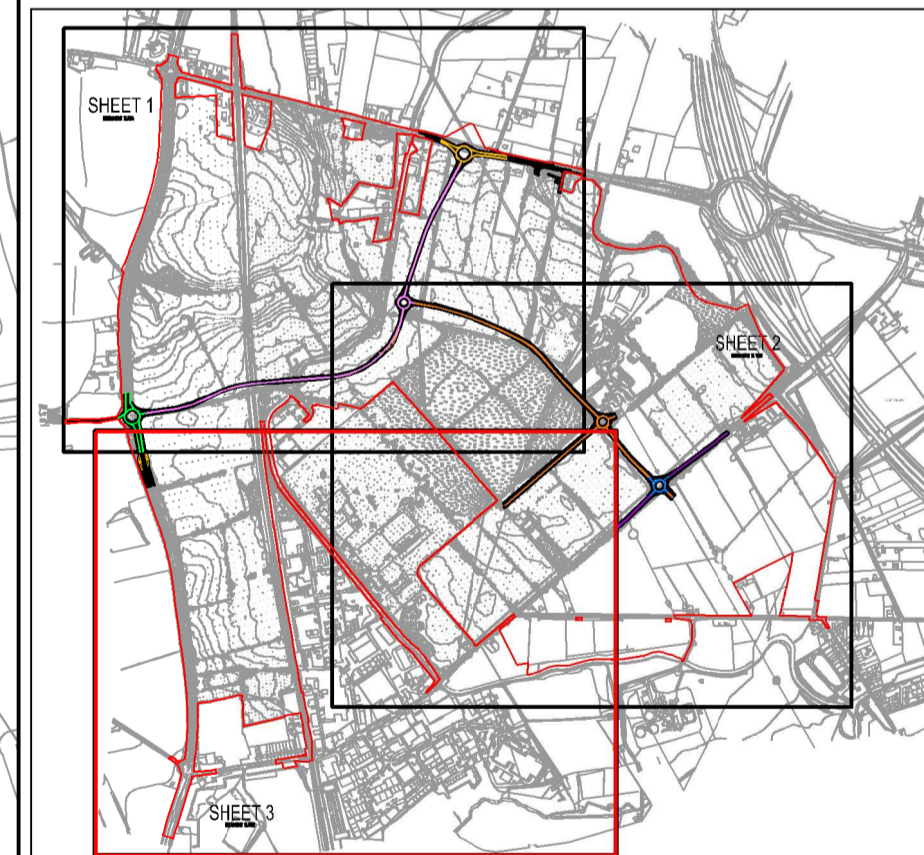

E - MINOR AMENDMENTS
D - MINOR AMENDMENTS
C - RED LINE UPDATED
B - ROAD CATEGORISATION UPDATED
Revisions: A - FIRST ISSUE



Project
THE WEST MIDLANDS RAIL FREIGHT INTERCHANGE ORDER 201X

Drawing Status
SUBMISSION

Drawing Title Drawing Size A1
SPEED LIMITS PLAN - SHEET 3i

Regulation 5 (2) (o)	Document 2.12C
-------------------------	-------------------

Drawn NW	Date: JUNE 2017	Scale: 1: 2500	Reviewed IF
----------	-----------------	----------------	-------------

Drawing No. WSP-70001979-SK-062	Rev. E
------------------------------------	-----------

DOCUMENT 2.12C