


Proposed Bridge (Location Plan)
(Scale 1:500)

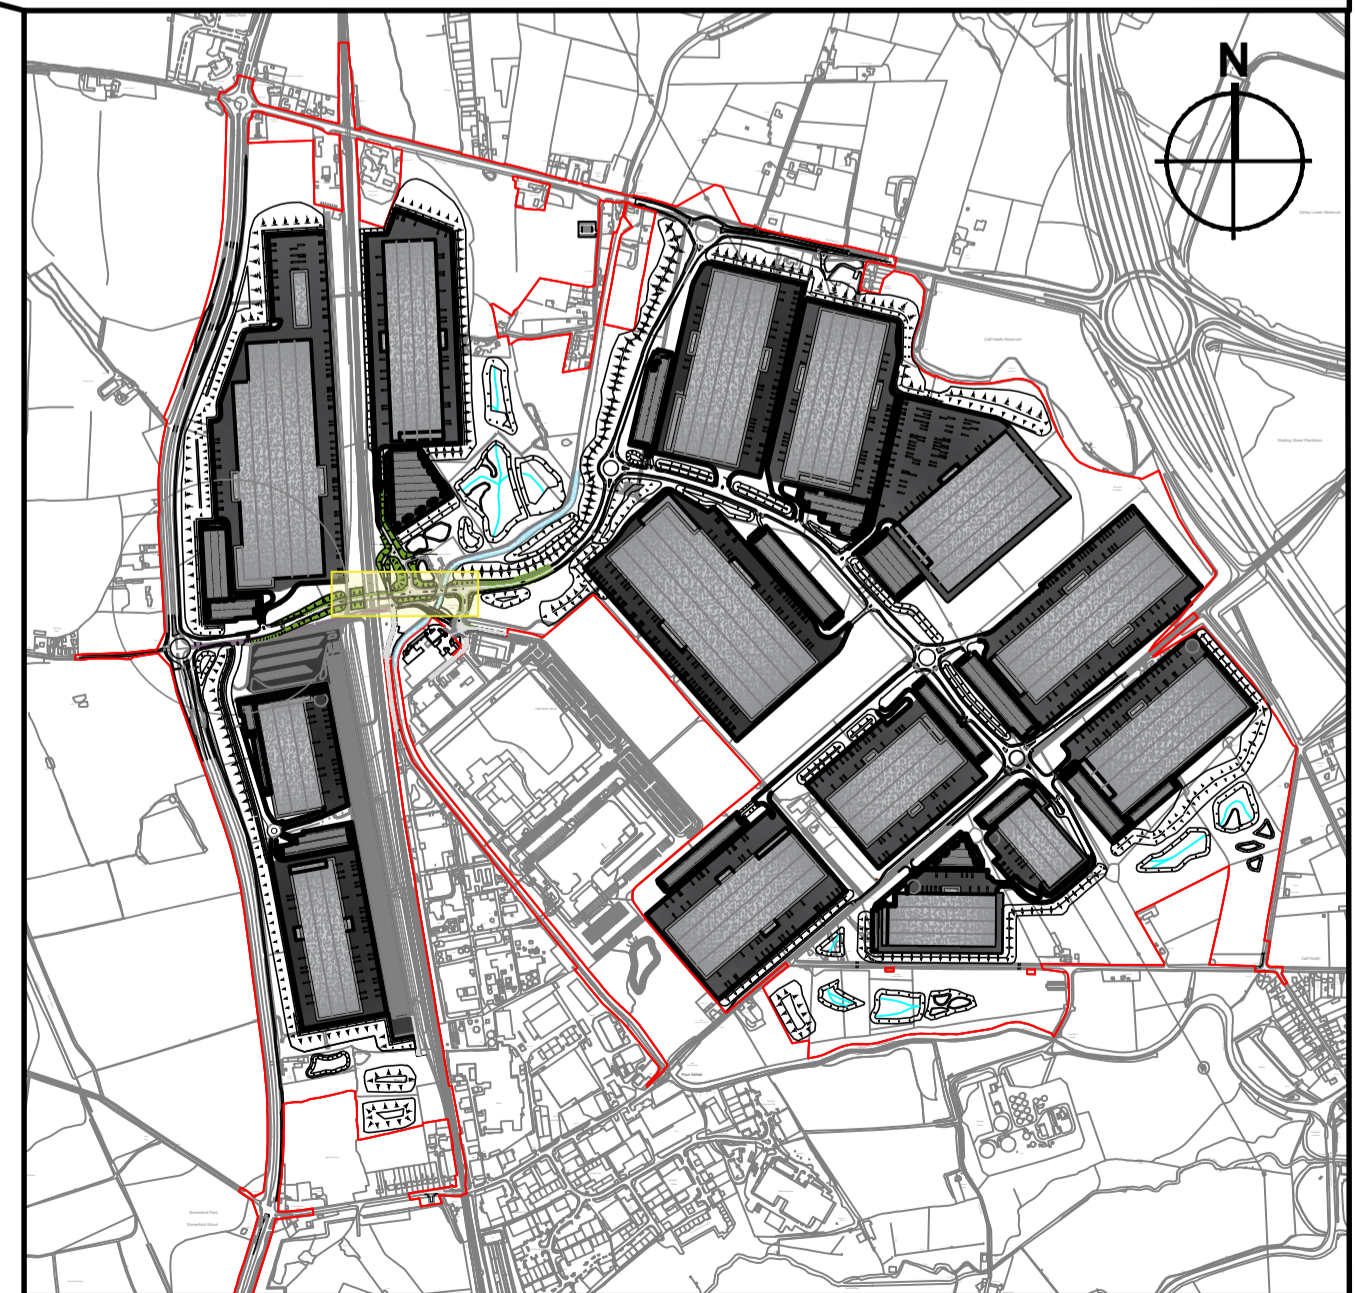

Bridge Location Plan
(NTS)

P8	Waldeck's logo added	July 2018	NG
P7	Drawing Status updated	July 2018	NG
P6	Drawing title & Document number amended, WMI order limits updated	12/06/18	NG
P5	Bridges section & elevation reference amended, document & regulation number amended	09/05/18	NG
P4	Bridges re-ordered, section markers added	04/04/18	NG
P3	Scale bar added	16/03/18	NG
P2	Bridge 4 Included	06/03/18	JRB
P1	PRELIMINARY FIRST ISSUE	02/03/18	TP

Revisions



Project
THE WEST MIDLANDS RAIL FREIGHT INTERCHANGE ORDER 201X

Drawing Status
Final



Drawing Title
Proposed Bridge Location Plan

Regulation
5 (2) (o)

Document
2.17

Drawn TP	Date July 2018	Scale As Shown	Reviewed TL
----------	----------------	----------------	-------------

Drawing No. 1516-0425-WDK-SI-C-301-009	Rev. P8
--	-------------------