



B4 - Proposed Road Bridge, Over Existing Canal (Elevation E4)
(Scale 1:100)

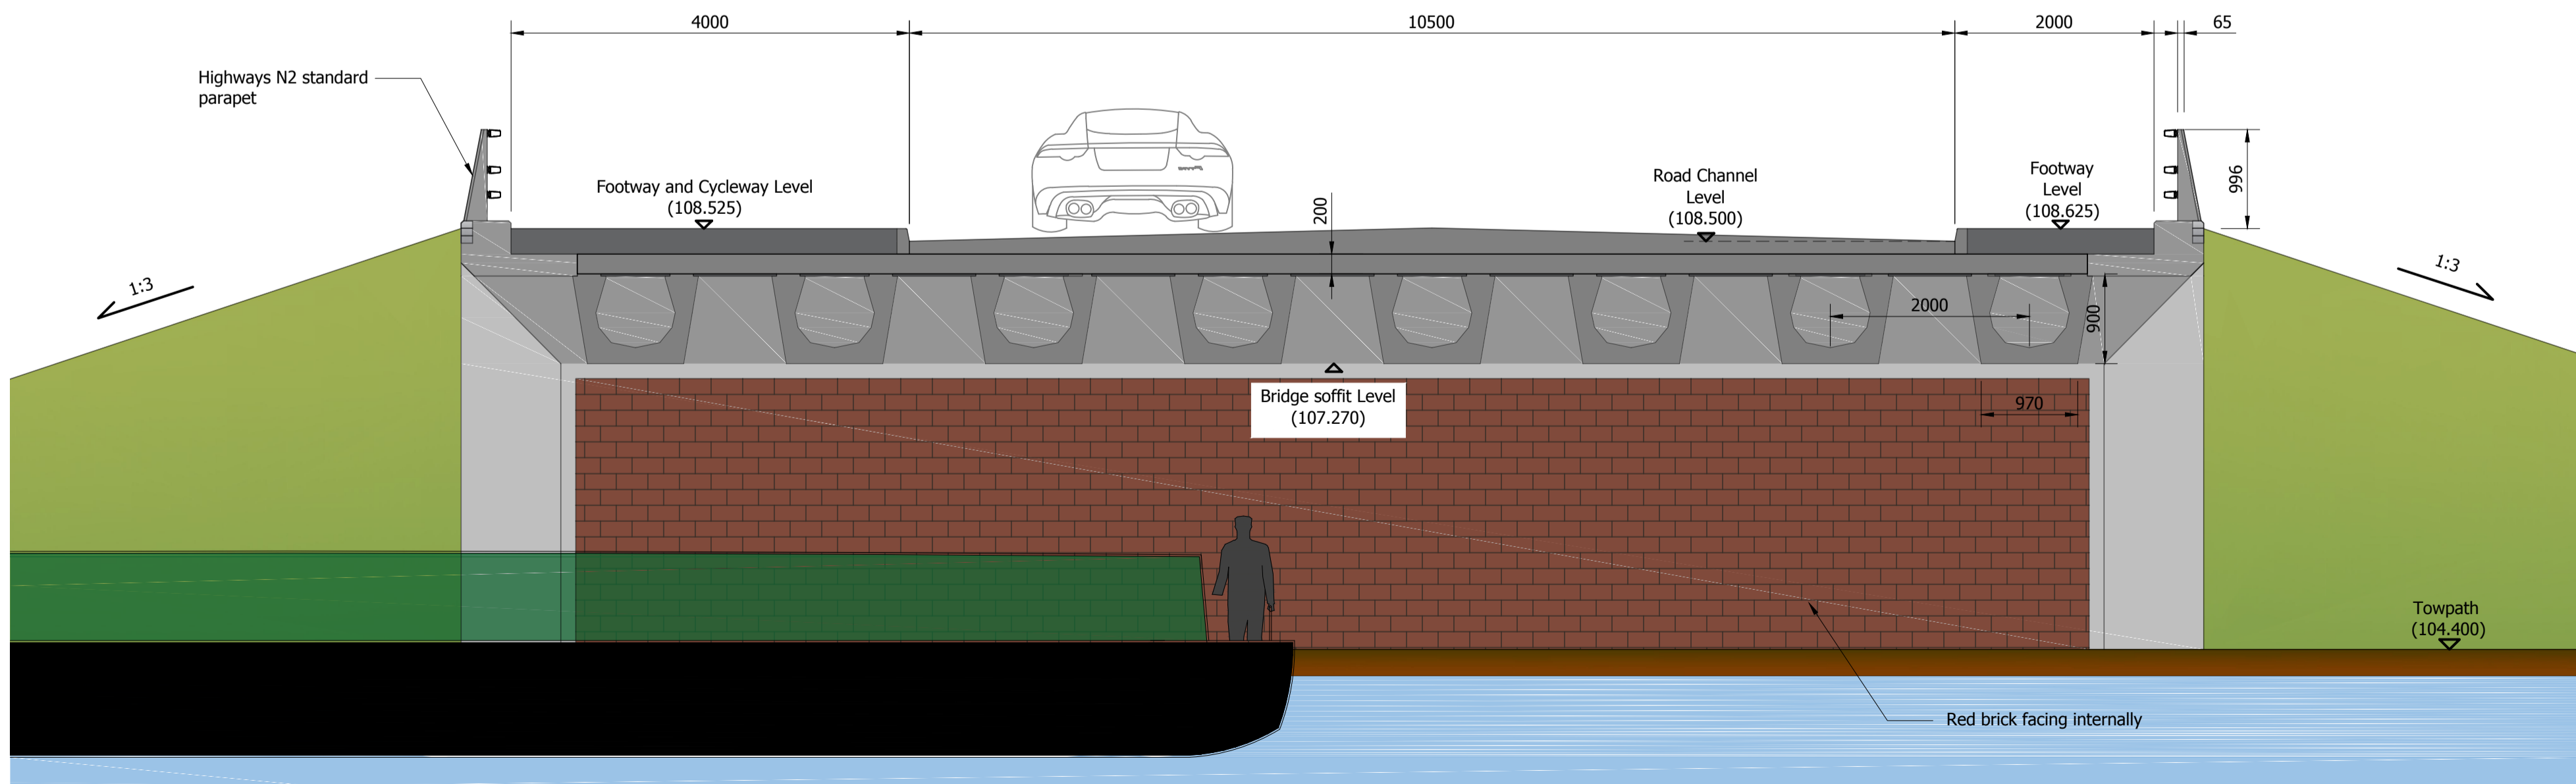

B4 - Proposed Road Bridge, Over Existing Canal (Section S4)
(Scale 1:50)

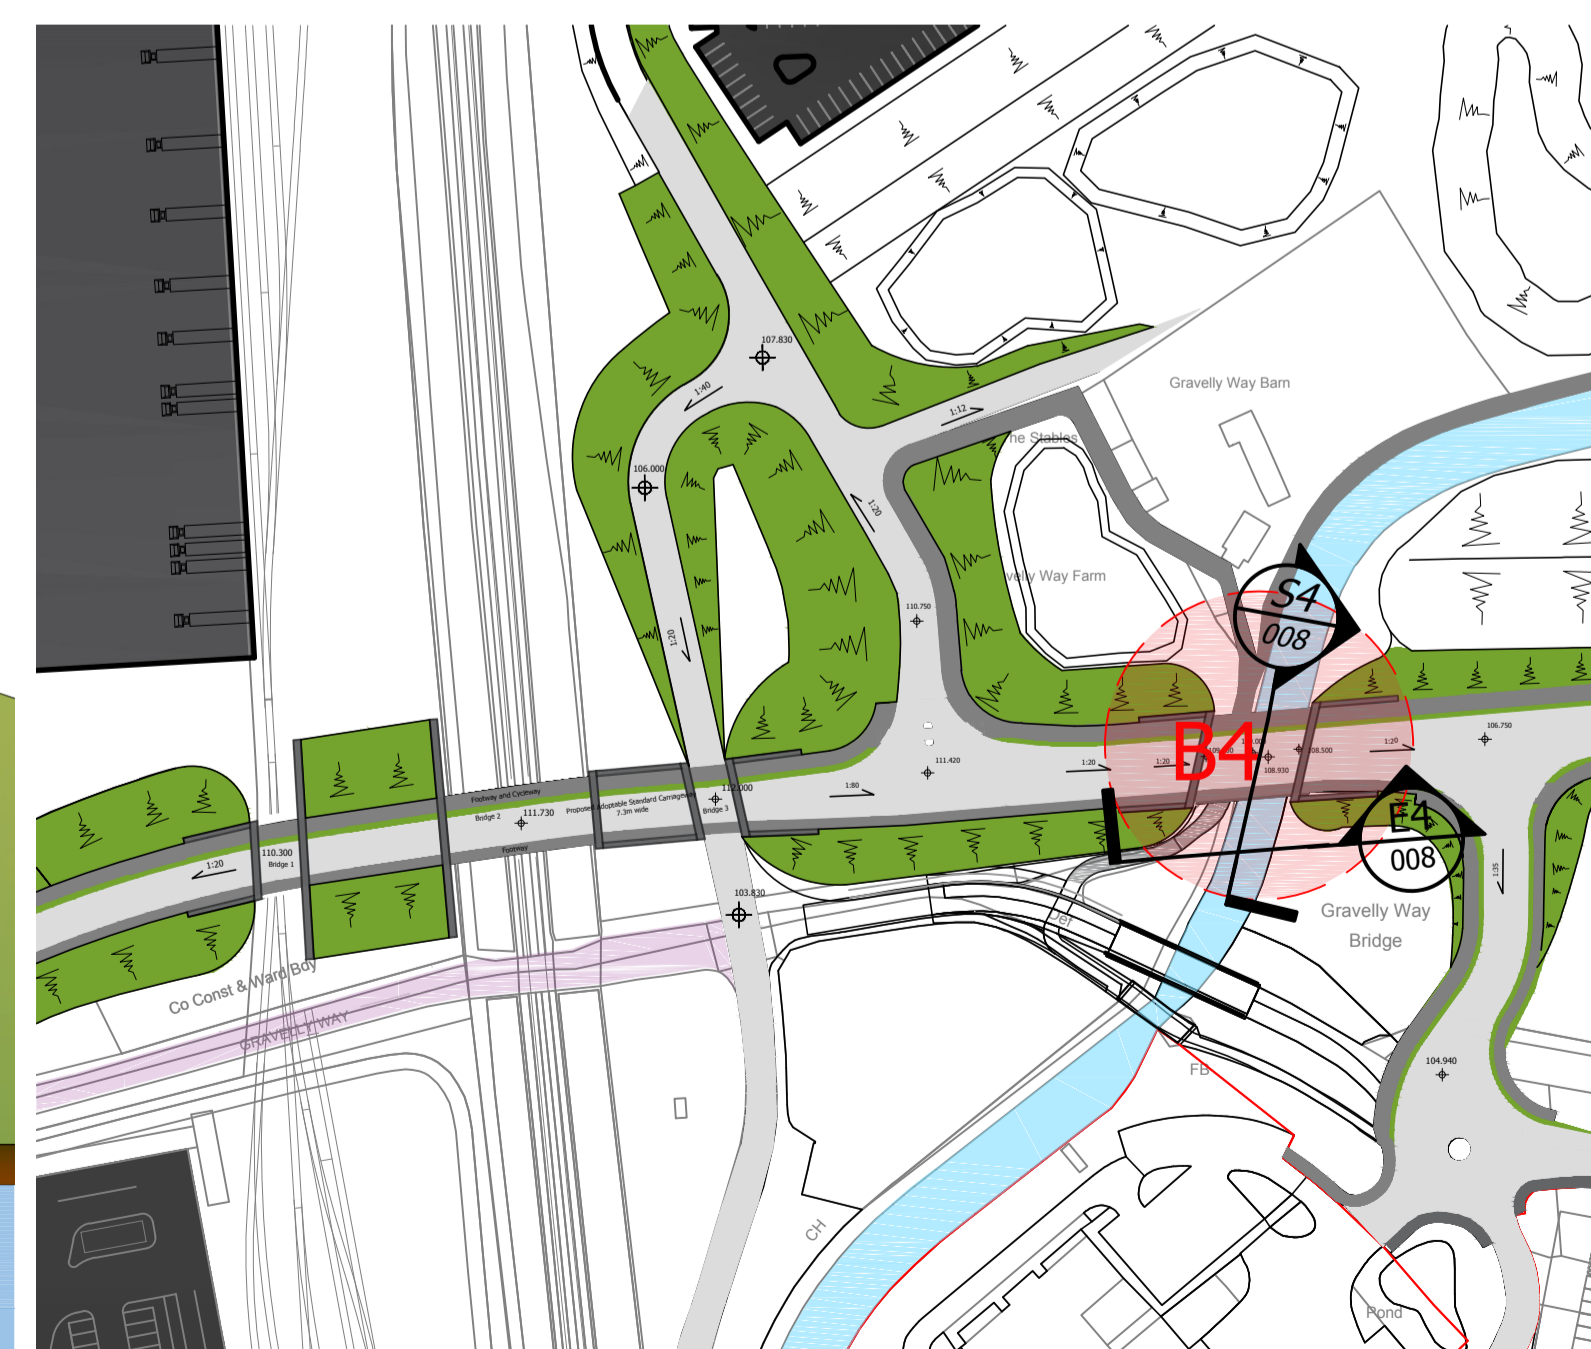

Proposed Bridge (Location Plan)
(NTS)

Revisions

P13	Waldeck's logo added	July 2018	NG
P12	Drawing Status updated, scale bar added	July 2018	NG
P11	Drawing title & Document number amended, WMI order limits updated	12/06/18	NG
P10	Section & Elevation reference amended, document & regulation number, drawing title and bridge location plan amended	09.05.18	NG
P9	Reference name of bridge amended, plan view removed, scale of section & notes amended	04.04.18	NG
P8	Scale bars added	16.03.18	NG
P7	Updated to suit masterplan rev.33,	06.03.18	TL
P6	Span increased to extend beyond access to Gravely Way Farm	18.12.17	TL
P5	Bridge Parapet Changes And Updates To Plan And Sections	13.11.17	JRB
P4	Sections Updated	31.07.17	TP
P3	Visualisation of Section amended	03.05.17	NG
P2	Updated To Suit Masterplan Rev.22 Mounds And Embankments Included	23.04.17	TP
P1	Preliminary First Issue	23.03.17	TP

Project THE WEST MIDLANDS RAIL FREIGHT INTERCHANGE ORDER 201X	
Drawing Status Final	
Drawing Title Road Bridge B4	
Regulation 5 (2) (o)	Document 2.18D
Drawn TP Date July 2018	Scale As Shown
Drawing No. 1516-0425-WDK-SI-C-301-008	Reviewed TL Rev. P13