

The West Midlands Rail Freight Interchange Order 201X
Technical Appendix 12.9 - Green Infrastructure: Schedule of Areas
Regulation 5(2)(a)
FPCR - June 2018

West Midlands Interchange

Green Infrastructure - Planting and Habitats

Based upon GI Parameter Plan/ Illustrative GI Plan (See Notes below)
Illustrative GI Plan: 7121 L 08 Rev M

OVERALL SUMMARY

Landscape Area/ Habitat/ Feature

	<i>Unit</i>	<i>Existing</i>	<i>Removed (or part removed)</i>	<i>Conserved/ Retained</i>	<i>Proposed</i>	<i>Net Gain/ Loss</i>
Woodland	Ha	25.47	15.57	9.90	34.10	18.53
Tree Groups	No.	141	56	85	0	-56
Individual Trees	No.	300	129	171	912	783
Hedgerows	m	23,196	8,857	14,339	10,694	1,837
Water Features/ Wetlands/ Ponds (Max Capacity)	Ha	0.37	0.21	0.16	6.22	6.00
Water Features/ Wetlands/ Ponds (Permanent Water)	Ha	0.37	0.21	0.16	1.19	0.98
Semi improved grassland	Ha	20.43	16.15	4.28	17.42	1.27
Public Rights of Way (PROW)/ Footpaths (not roadside)	Lm	520	520	0	5,125	4,605

Notes:

- 1 All areas and quantities are approximate.
- 2 All areas and quantities are based upon the GI Parameter Plan, with the exception of Hedgerows and Individual Trees, which are based upon the Illustrative GI Plan (7121 L 08).
- 3 Proposed Tree Groups are included within the Proposed Woodland category.
- 4 The Existing PROW/ Footpaths total comprises approx 520m for the PROW in the north west part of the Site. The canal towpath is not included within this calculation
- 5 The canal is excluded from any water/ wetland calculations.
- 6 The Proposed Water Features/ Wetlands/ Ponds is based upon the Proposed Drainage Strategy and includes both permanently wet and other dry/ intermittently wet features as differentiated in the schedule.
- 7 Minor changes to the calculations may arise subjects to the detailed alignment and final positioning of the development roads and plot accesses.

NOTES


This drawing is the property of FPCR Environment and Design Ltd and is issued on the condition it is not reproduced, retained or disclosed to any unauthorised person, either wholly or in part without written consent of FPCR Environment and Design Ltd.

Ordnance Survey base mapping - supplied by client.
Minor changes to the habitats and features shown may arise subject to the detailed alignment and final positioning of the development roads and plot accesses



KEY:

- Existing Conserved Woodland / Trees
- Existing Conserved Hedgerows
- Existing Conserved Veteran Tree
- Existing Conserved Hedgerows to be Translocated
- Removed Woodland / Trees / Groups
- Removed Hedgerows
- Removed Veteran Tree
- Existing Pond Retained
- Existing Pond Removed
- Existing PPRoW
- Existing Retained Semi-Improved Grassland
- Existing Removed Semi-Improved Grassland

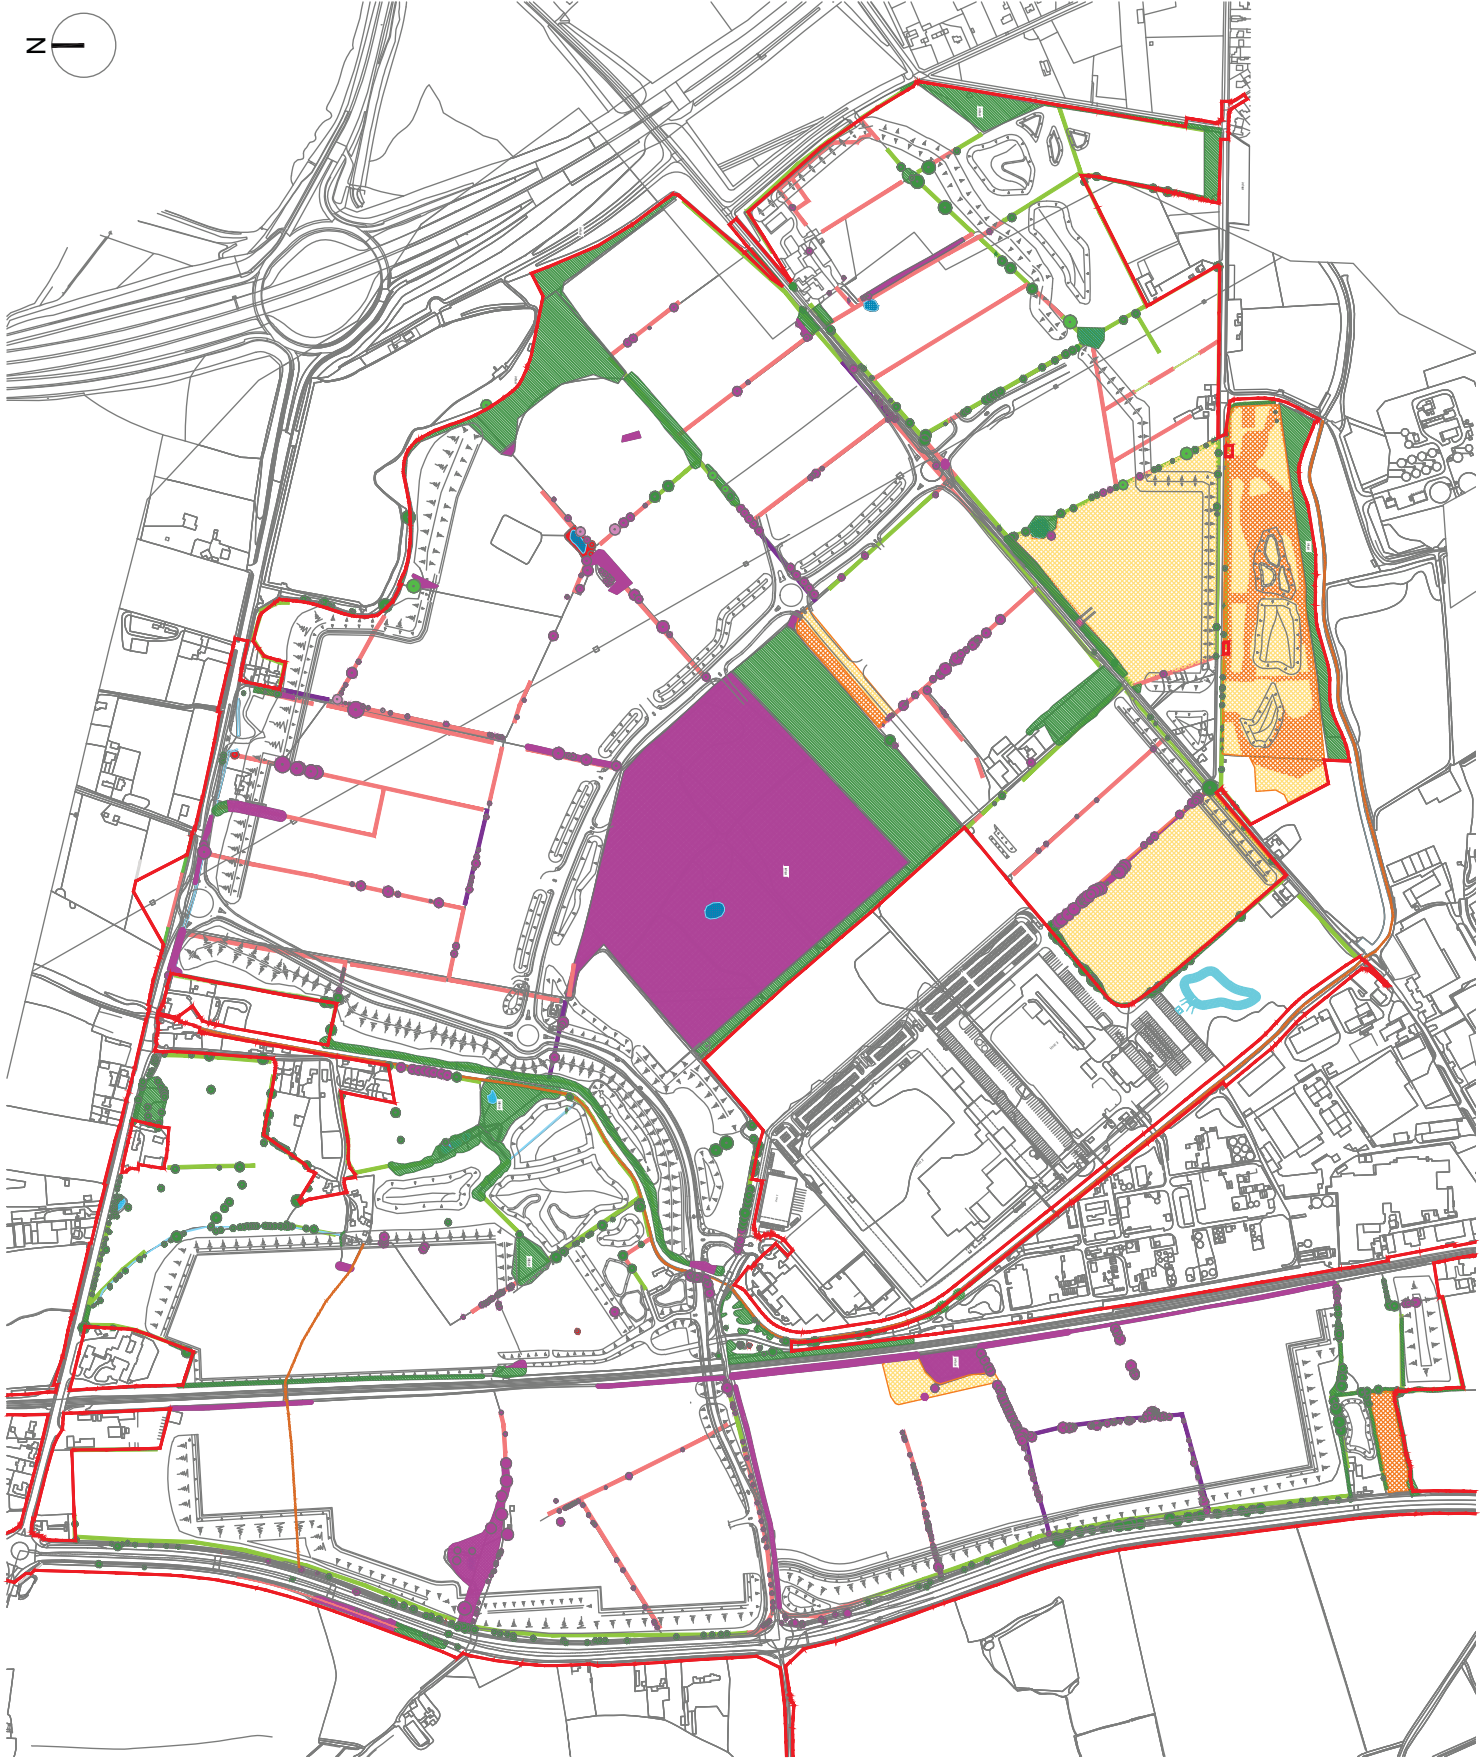

rev	date	description	dm	chkd
E	14.06.2018	Revise	HT	TRJ
C	02.05.2018	Client Comments	HT	TRJ
A	02.02.2018	Updated semi-improved grassland	HT	TRJ
.	06.11.2017	DRAFT	HT	TRJ



masterplanning
 environmental assessment
 landscape design
 urban design
 ecology
 architecture
 arboriculture
 FPCR Environment and Design Ltd
 Lockington Hall
 Derby, DE74 2RH
 t: 01509 67772
 f: 01509 67455
 e: mail@fpcr.co.uk
 w: www.fpcr.co.uk

client: West Midlands Interchange
 project: West Midlands Interchange
 Staffordshire
 drawing title: Landscape Features Retained and Removed

scale: NTS @ A3
 drawn / checked: HT / TRJ
 revision date: 14 June 2018
 rev:

7121-L-11 E

NOTES

This drawing is the property of FPCR Environment and Design Ltd and is issued on the condition it is not reproduced, retained or disclosed to any unauthorised person, either wholly or in part without written consent of FPCR Environment and Design Ltd.

Ordnance Survey base mapping - supplied by client.

Minor changes to the habitats and features shown may arise subject to the detailed alignment and final positioning of the development roads and plot accesses



KEY:

- Proposed Woodland / Trees (those shown on plot are indicative only)
- Proposed Hedgerows (those shown on plot are indicative only)
- Proposed Translocated Hedgerows
- Proposed SuDs Features (dry) (those shown on plot are indicative only)
- Proposed SuDs Features (wet)
- Proposed PROW
- Proposed Semi Improved Grassland
- Proposed Mounding



rev	date	description	dm	chkd
E	14.06.2018	Revise	HT	TRJ
C	02.05.2018	Client Comments	HT	TRJ
A	02.02.2018	Updated semi-improved grassland	HT	TRJ
.	06.11.2017	DRAFT	HT	TRJ



masterplanning
 environmental assessment
 landscape design
 urban design
 ecology
 architecture
 arboriculture
 FPCR Environment and Design Ltd
 Lockington Hall
 Lockington
 Derby, DE7 4ZRH
 t: 01509 67772
 f: 01509 67455
 e: mail@fpcr.co.uk
 w: www.fpcr.co.uk

client West Midlands Interchange
 project West Midlands Interchange
 Staffordshire
 drawing title Landscape Features Proposed

scale NTS @ A3
 drawing number HT / TRJ
 revision date 14 June 2018
 rev E

7121-L-12