


This drawing is the property of FPCR Environment and Design Ltd and is issued on the condition it is not reproduced, retained or disclosed to any unauthorised person, either wholly or in part without written consent of FPCR Environment and Design Ltd.



Site Boundary

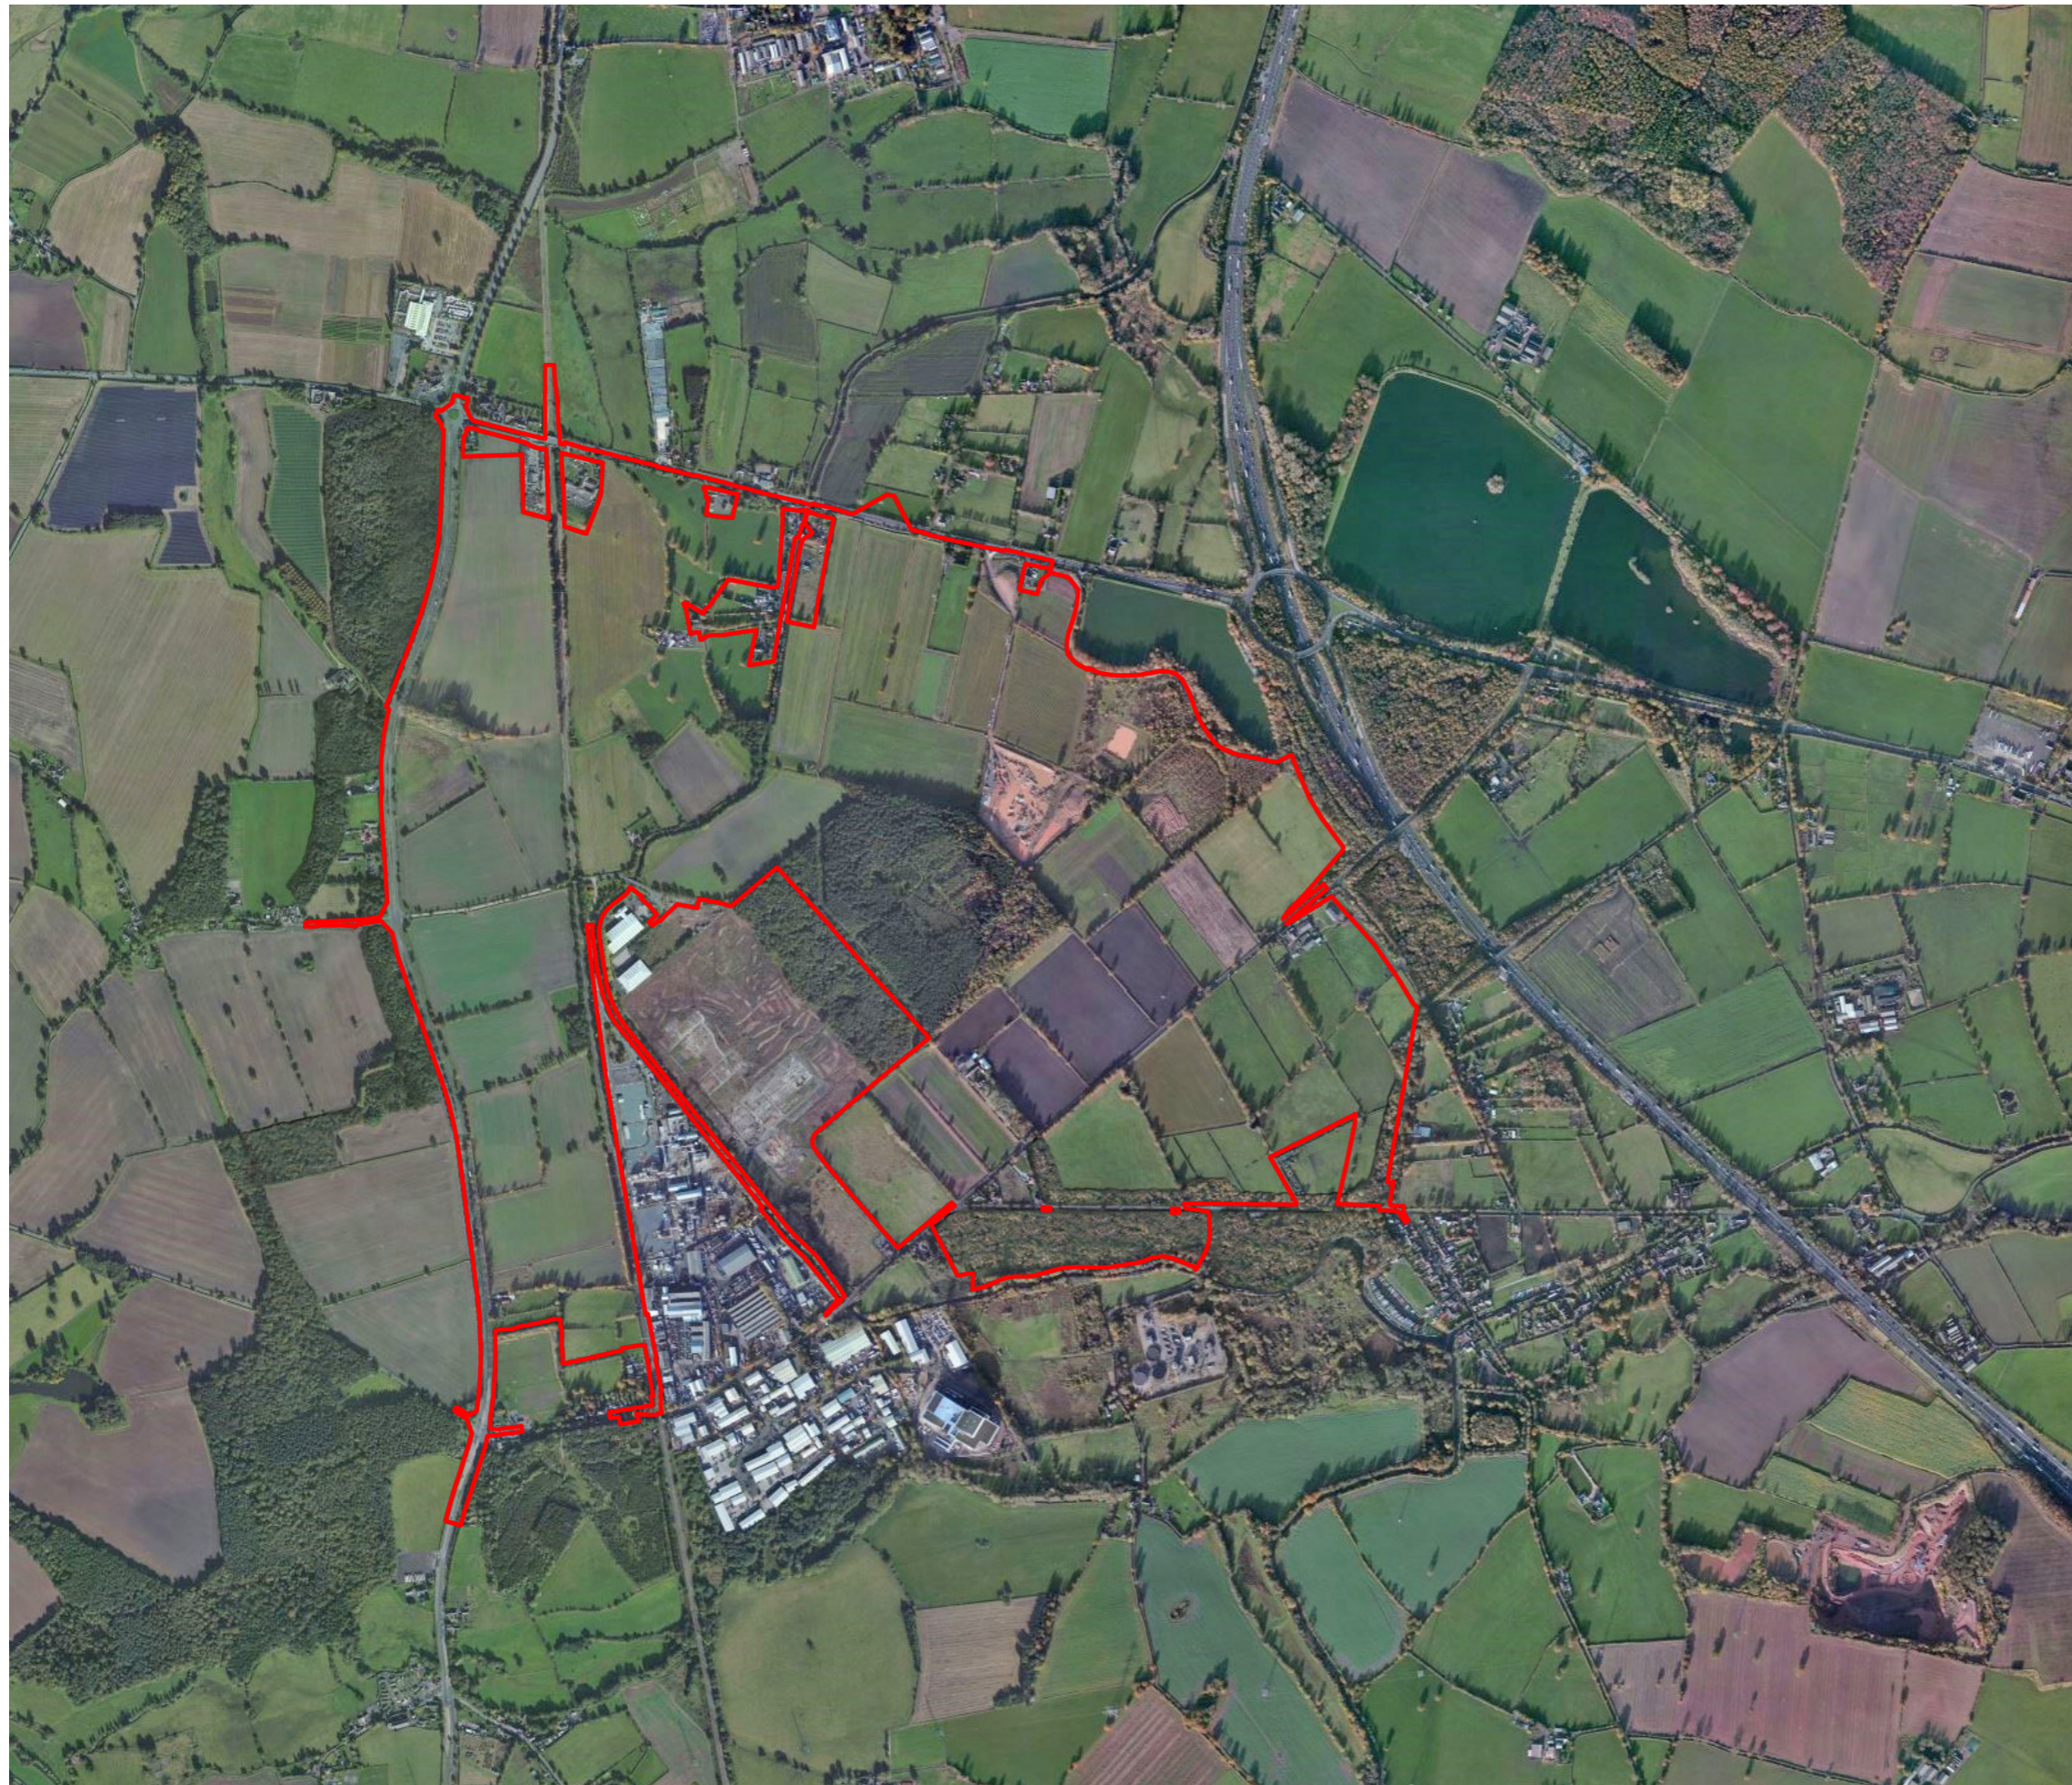

client
Four Ashes Ltd
project
West Midlands Interchange
drawing title
AERIAL PHOTOGRAPH -
SITE AND CONTEXT



scale
NTS @ A3
drawing / figure number
drawn
MST
issue date
March 2018
rev

Figure 12.6

C

A5/A449 Gailey Roundabout

A449 (Stafford Road)

A5 (T)

Railway

Croft Lane

M6 Junction 12 and Calf Heath Reservoir

Staffordshire & Worcestershire Canal

Gravelly Way

Calf Heath Wood



This drawing is the property of FPCR Environment and Design Ltd and is issued on the condition it is not reproduced, retained or disclosed to any unauthorised person, either wholly or in part without written consent of FPCR Environment and Design Ltd.

client
Four Ashes Ltd

project
West Midlands Interchange


drawing title
AERIAL PHOTOGRAPH A

scale
NTS @ A3

drawn
ELB

issue date
May 2017

Figure 12.6

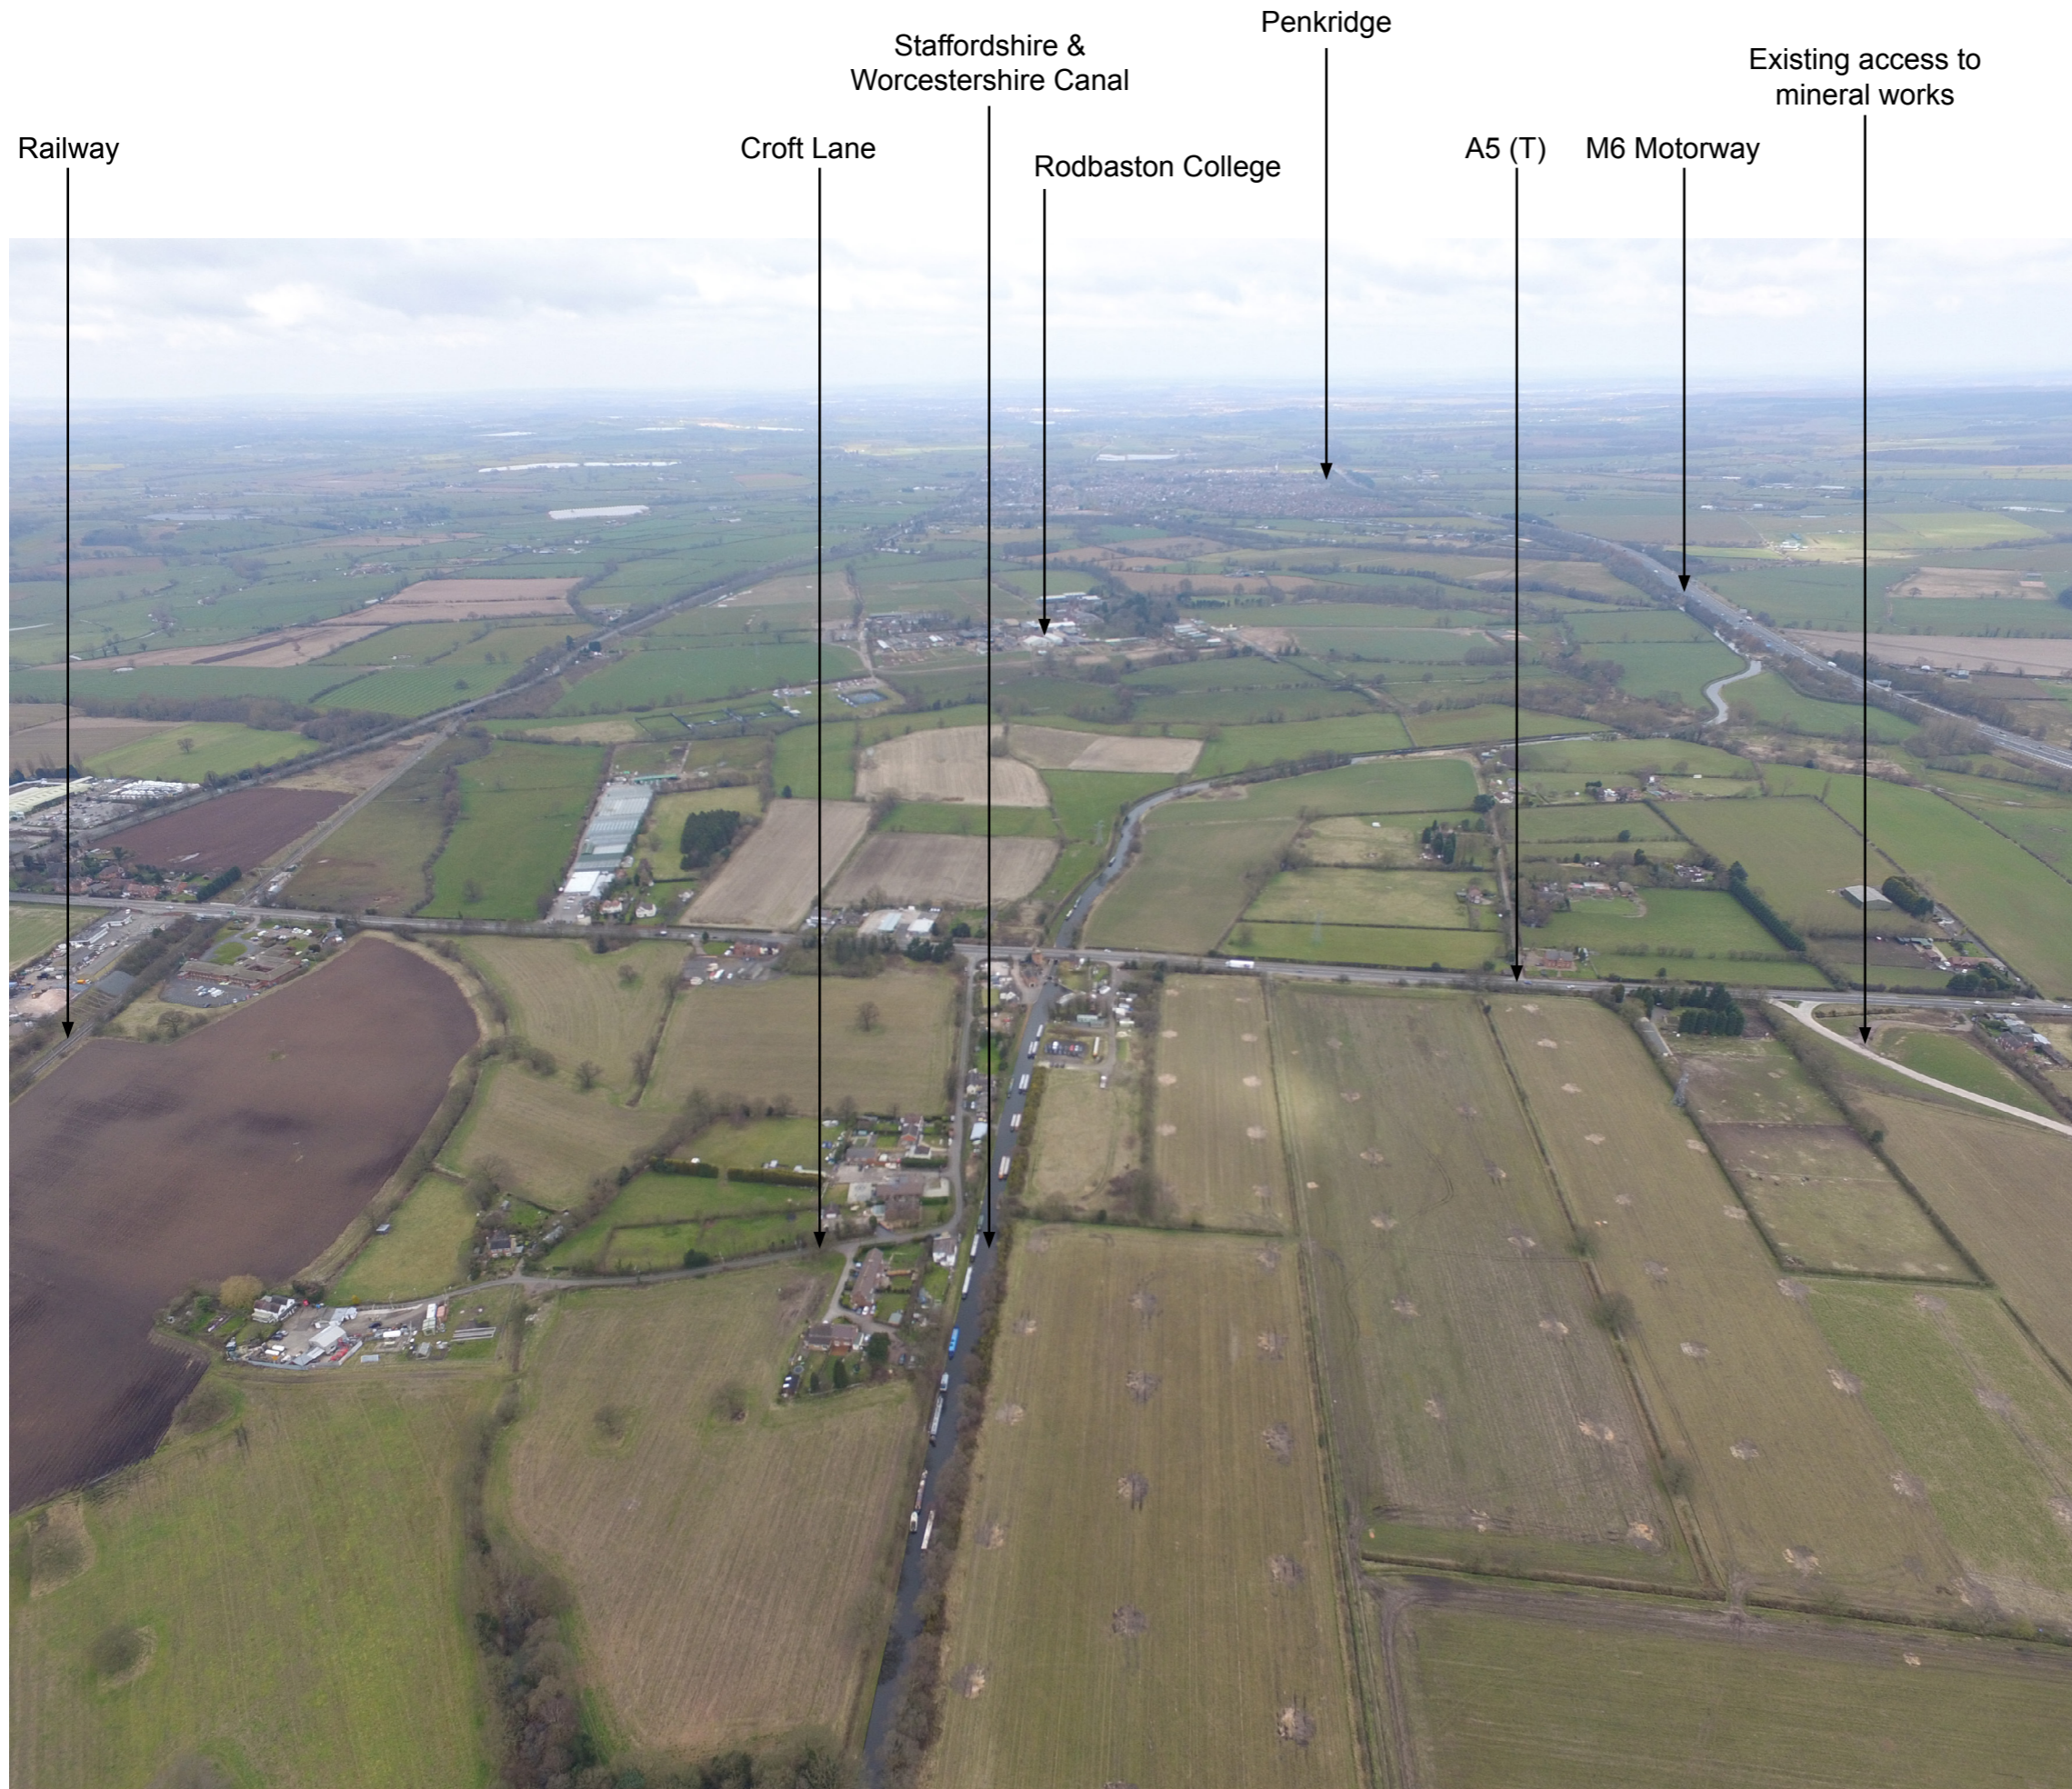

client
Four Ashes Ltd

project
West Midlands Interchange

drawing title
AERIAL PHOTOGRAPH B


scale
NTS @ A3

drawn
ELB

issue date
June 2017

rev

Figure 12.6 **A**

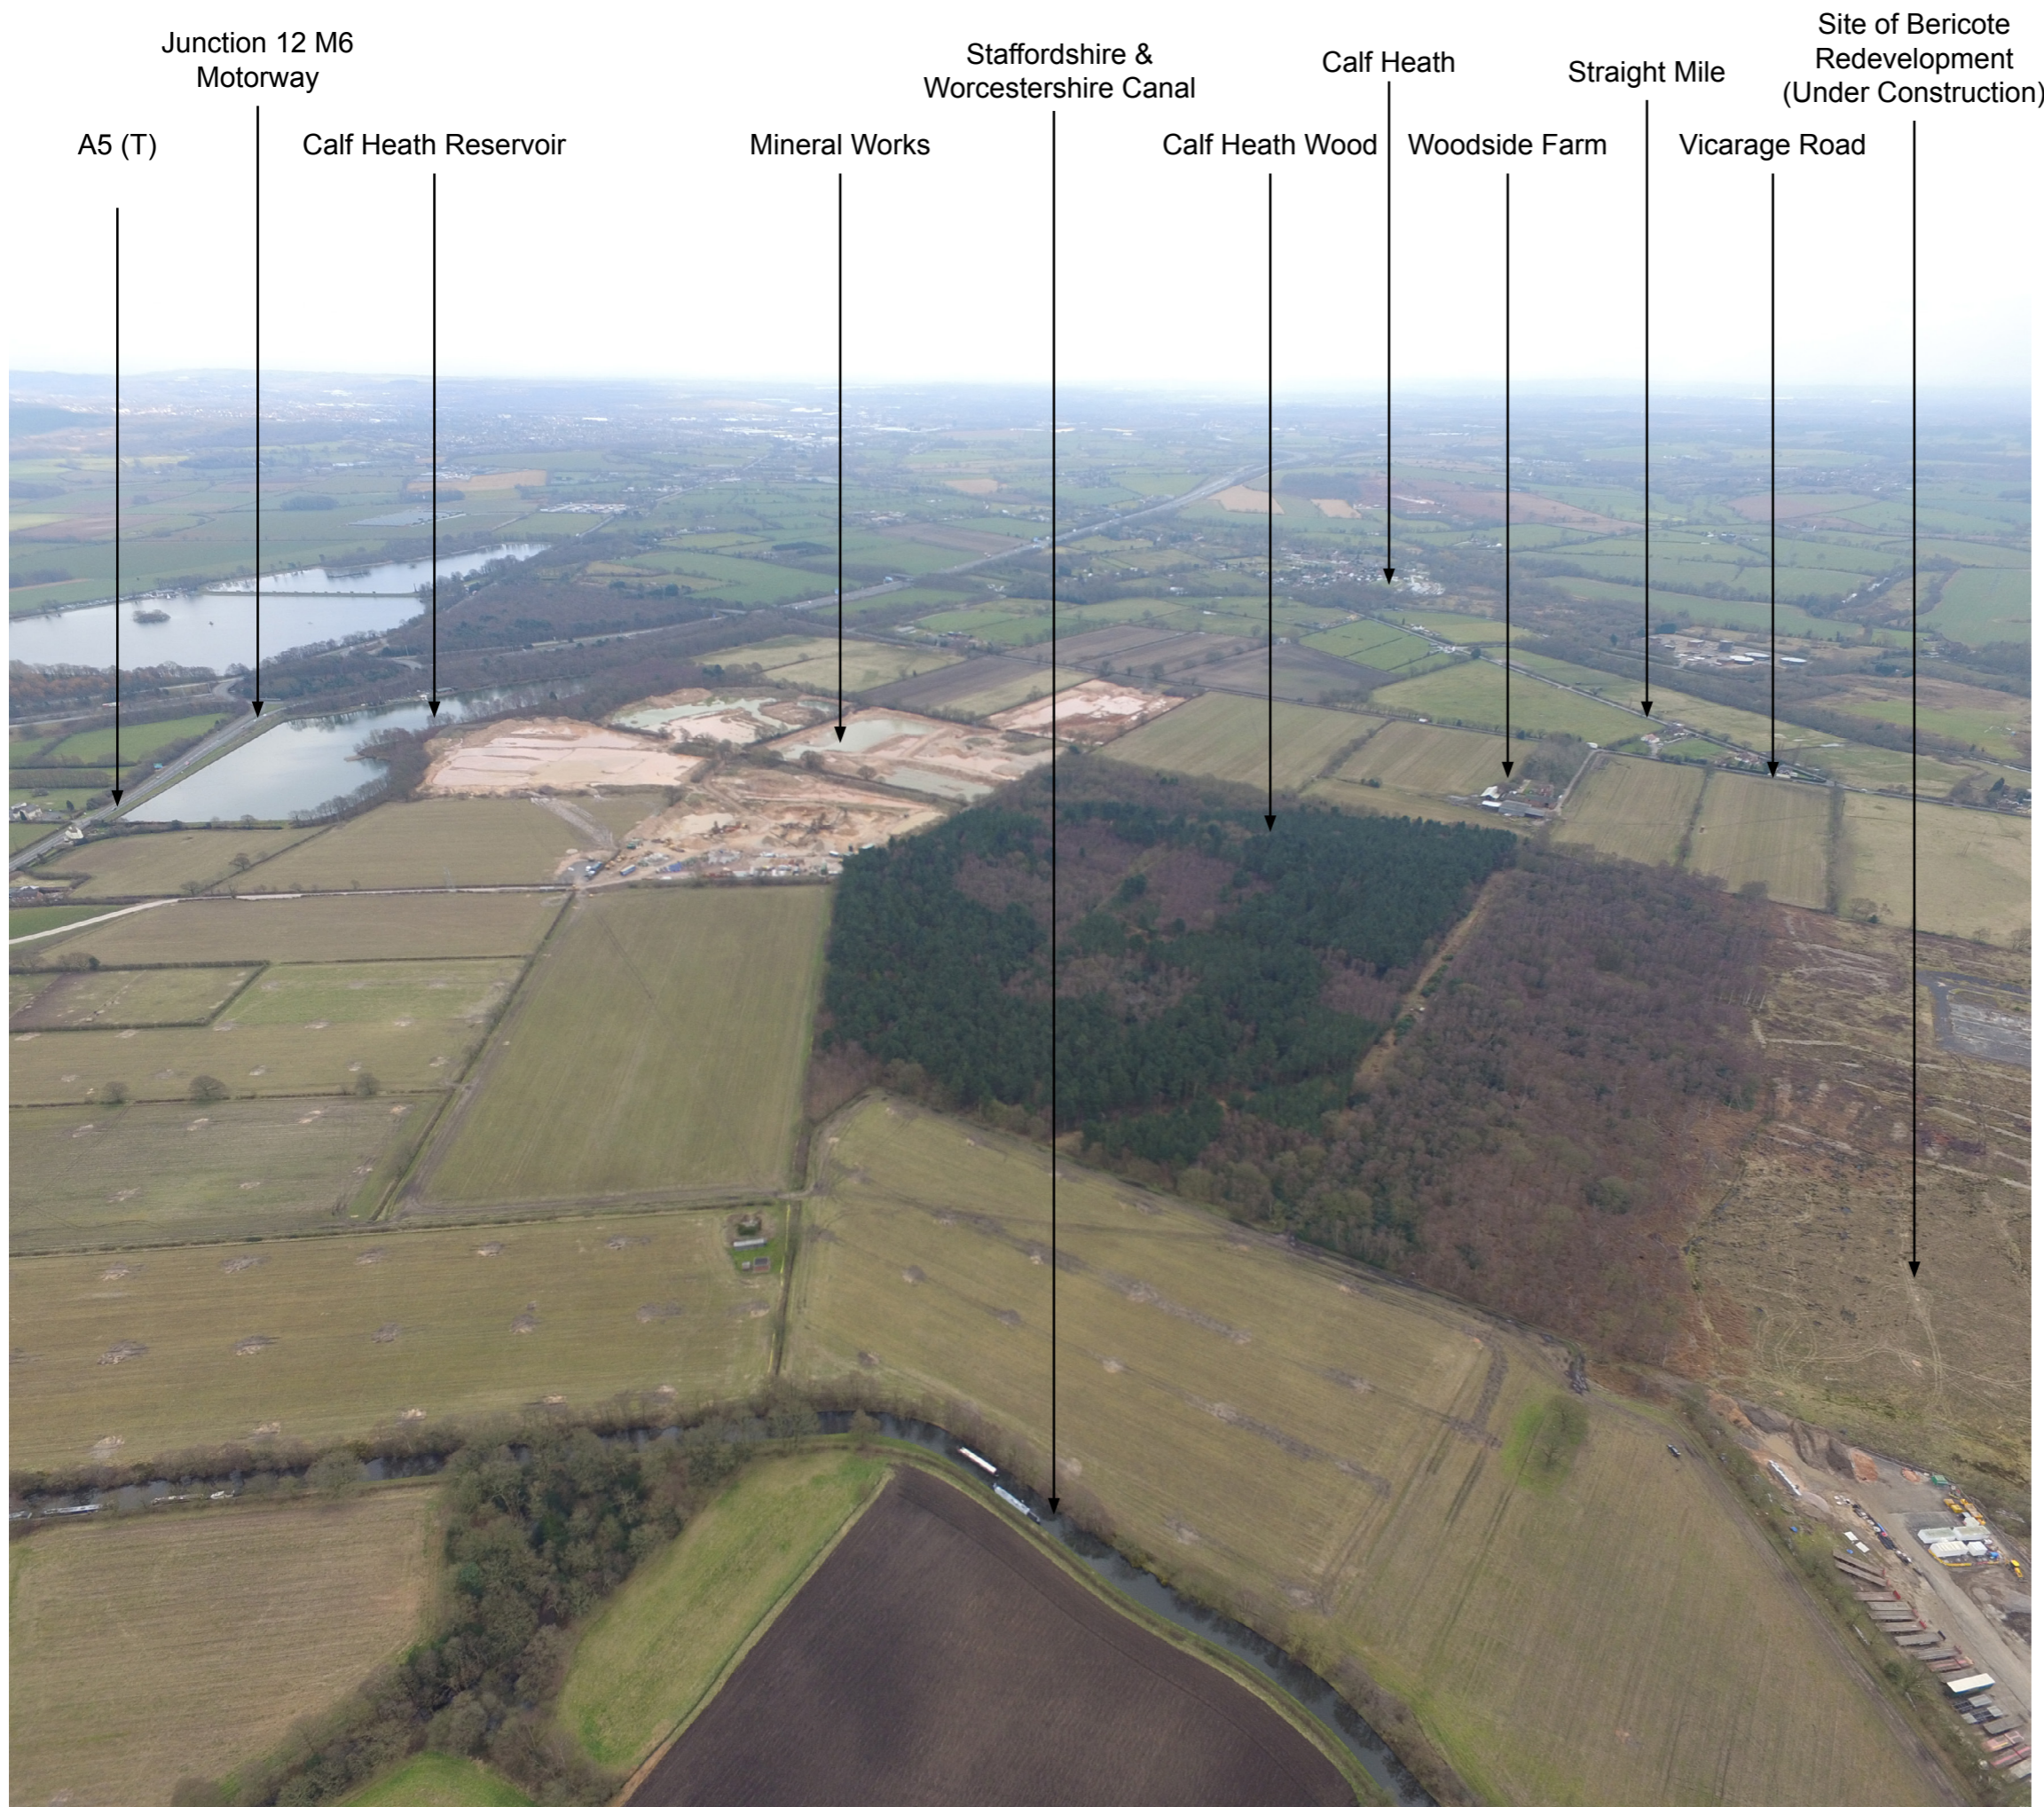

This drawing is the property of FPCR Environment and Design Ltd and is issued on the condition it is not reproduced, retained or disclosed to any unauthorised person, either wholly or in part without written consent of FPCR Environment and Design Ltd.

client
Four Ashes Ltd

project
West Midlands Interchange

drawing title
AERIAL PHOTOGRAPH C


scale
NTS @ A3

drawn
ELB

issue date
June 2017

rev
Figure 12.6 **A**

This drawing is the property of FPCR Environment and Design Ltd and is issued on the condition it is not reproduced, retained or disclosed to any unauthorised person, either wholly or in part without written consent of FPCR Environment and Design Ltd.

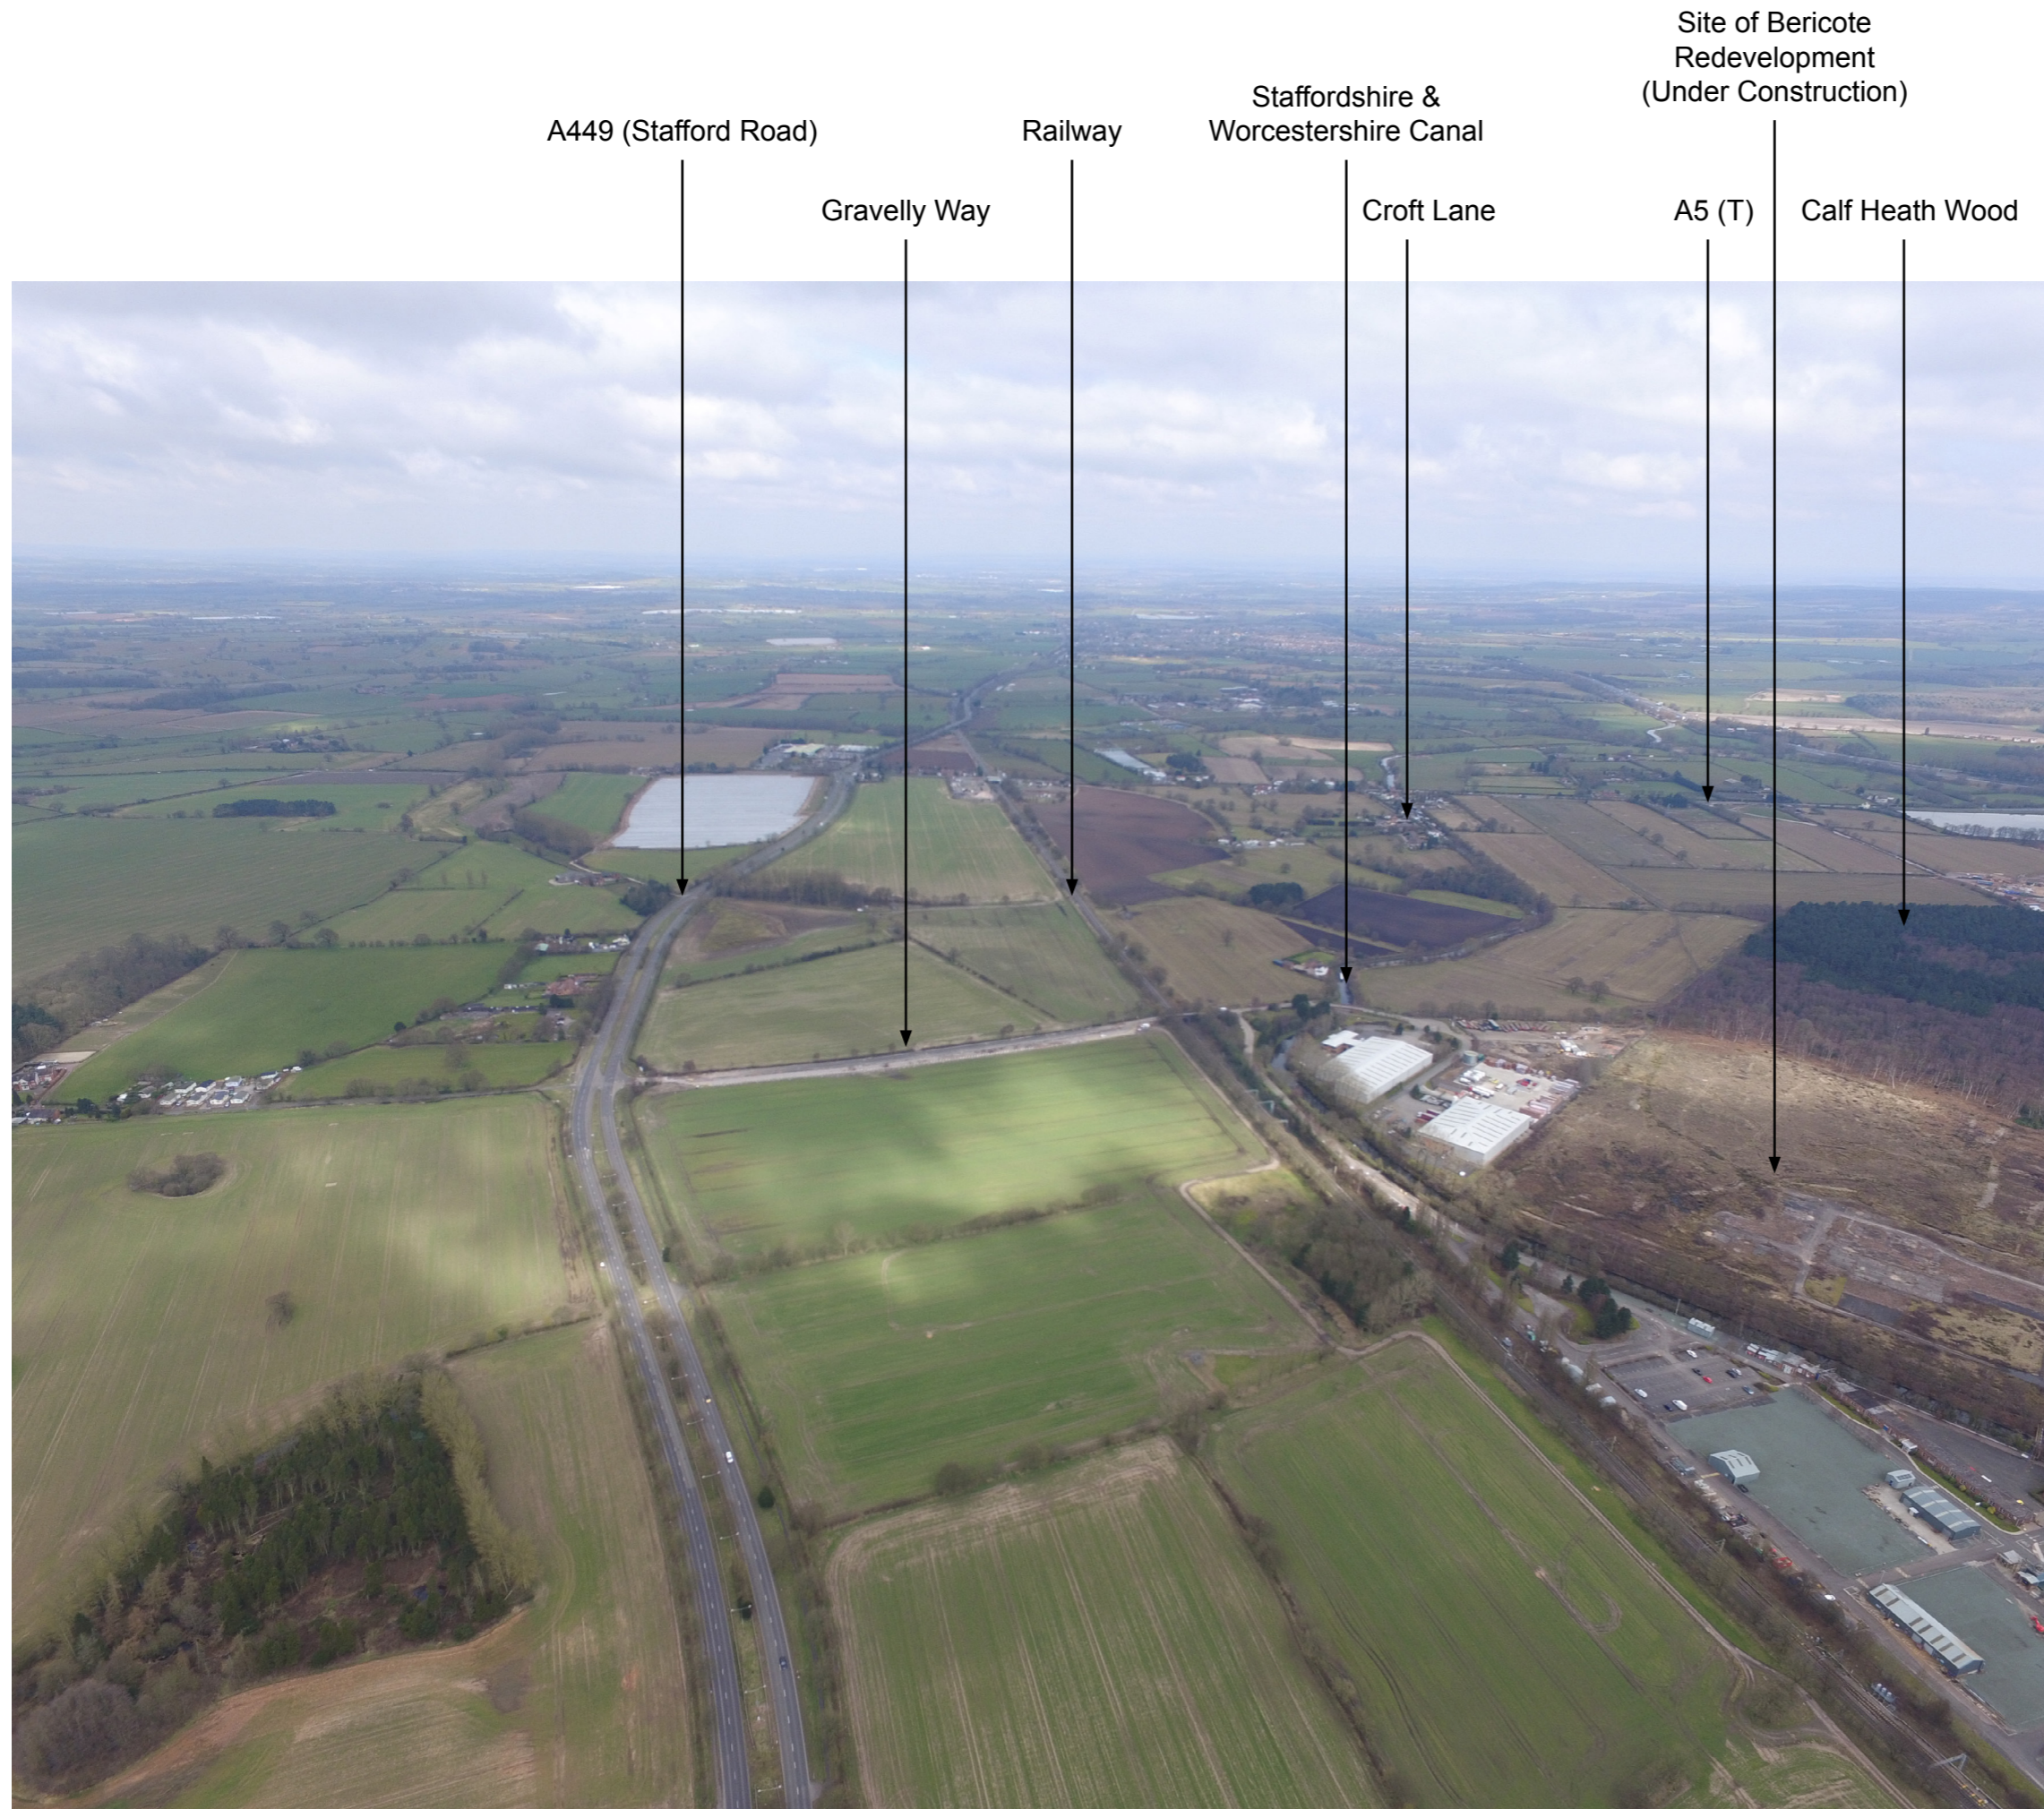


client
Four Ashes Ltd
project
West Midlands Interchange
drawing title
AERIAL PHOTOGRAPH D



scale
NTS @ A3
drawing / figure number
drawn
ELB
issue date
June 2017
rev

Figure 12.6 **A**

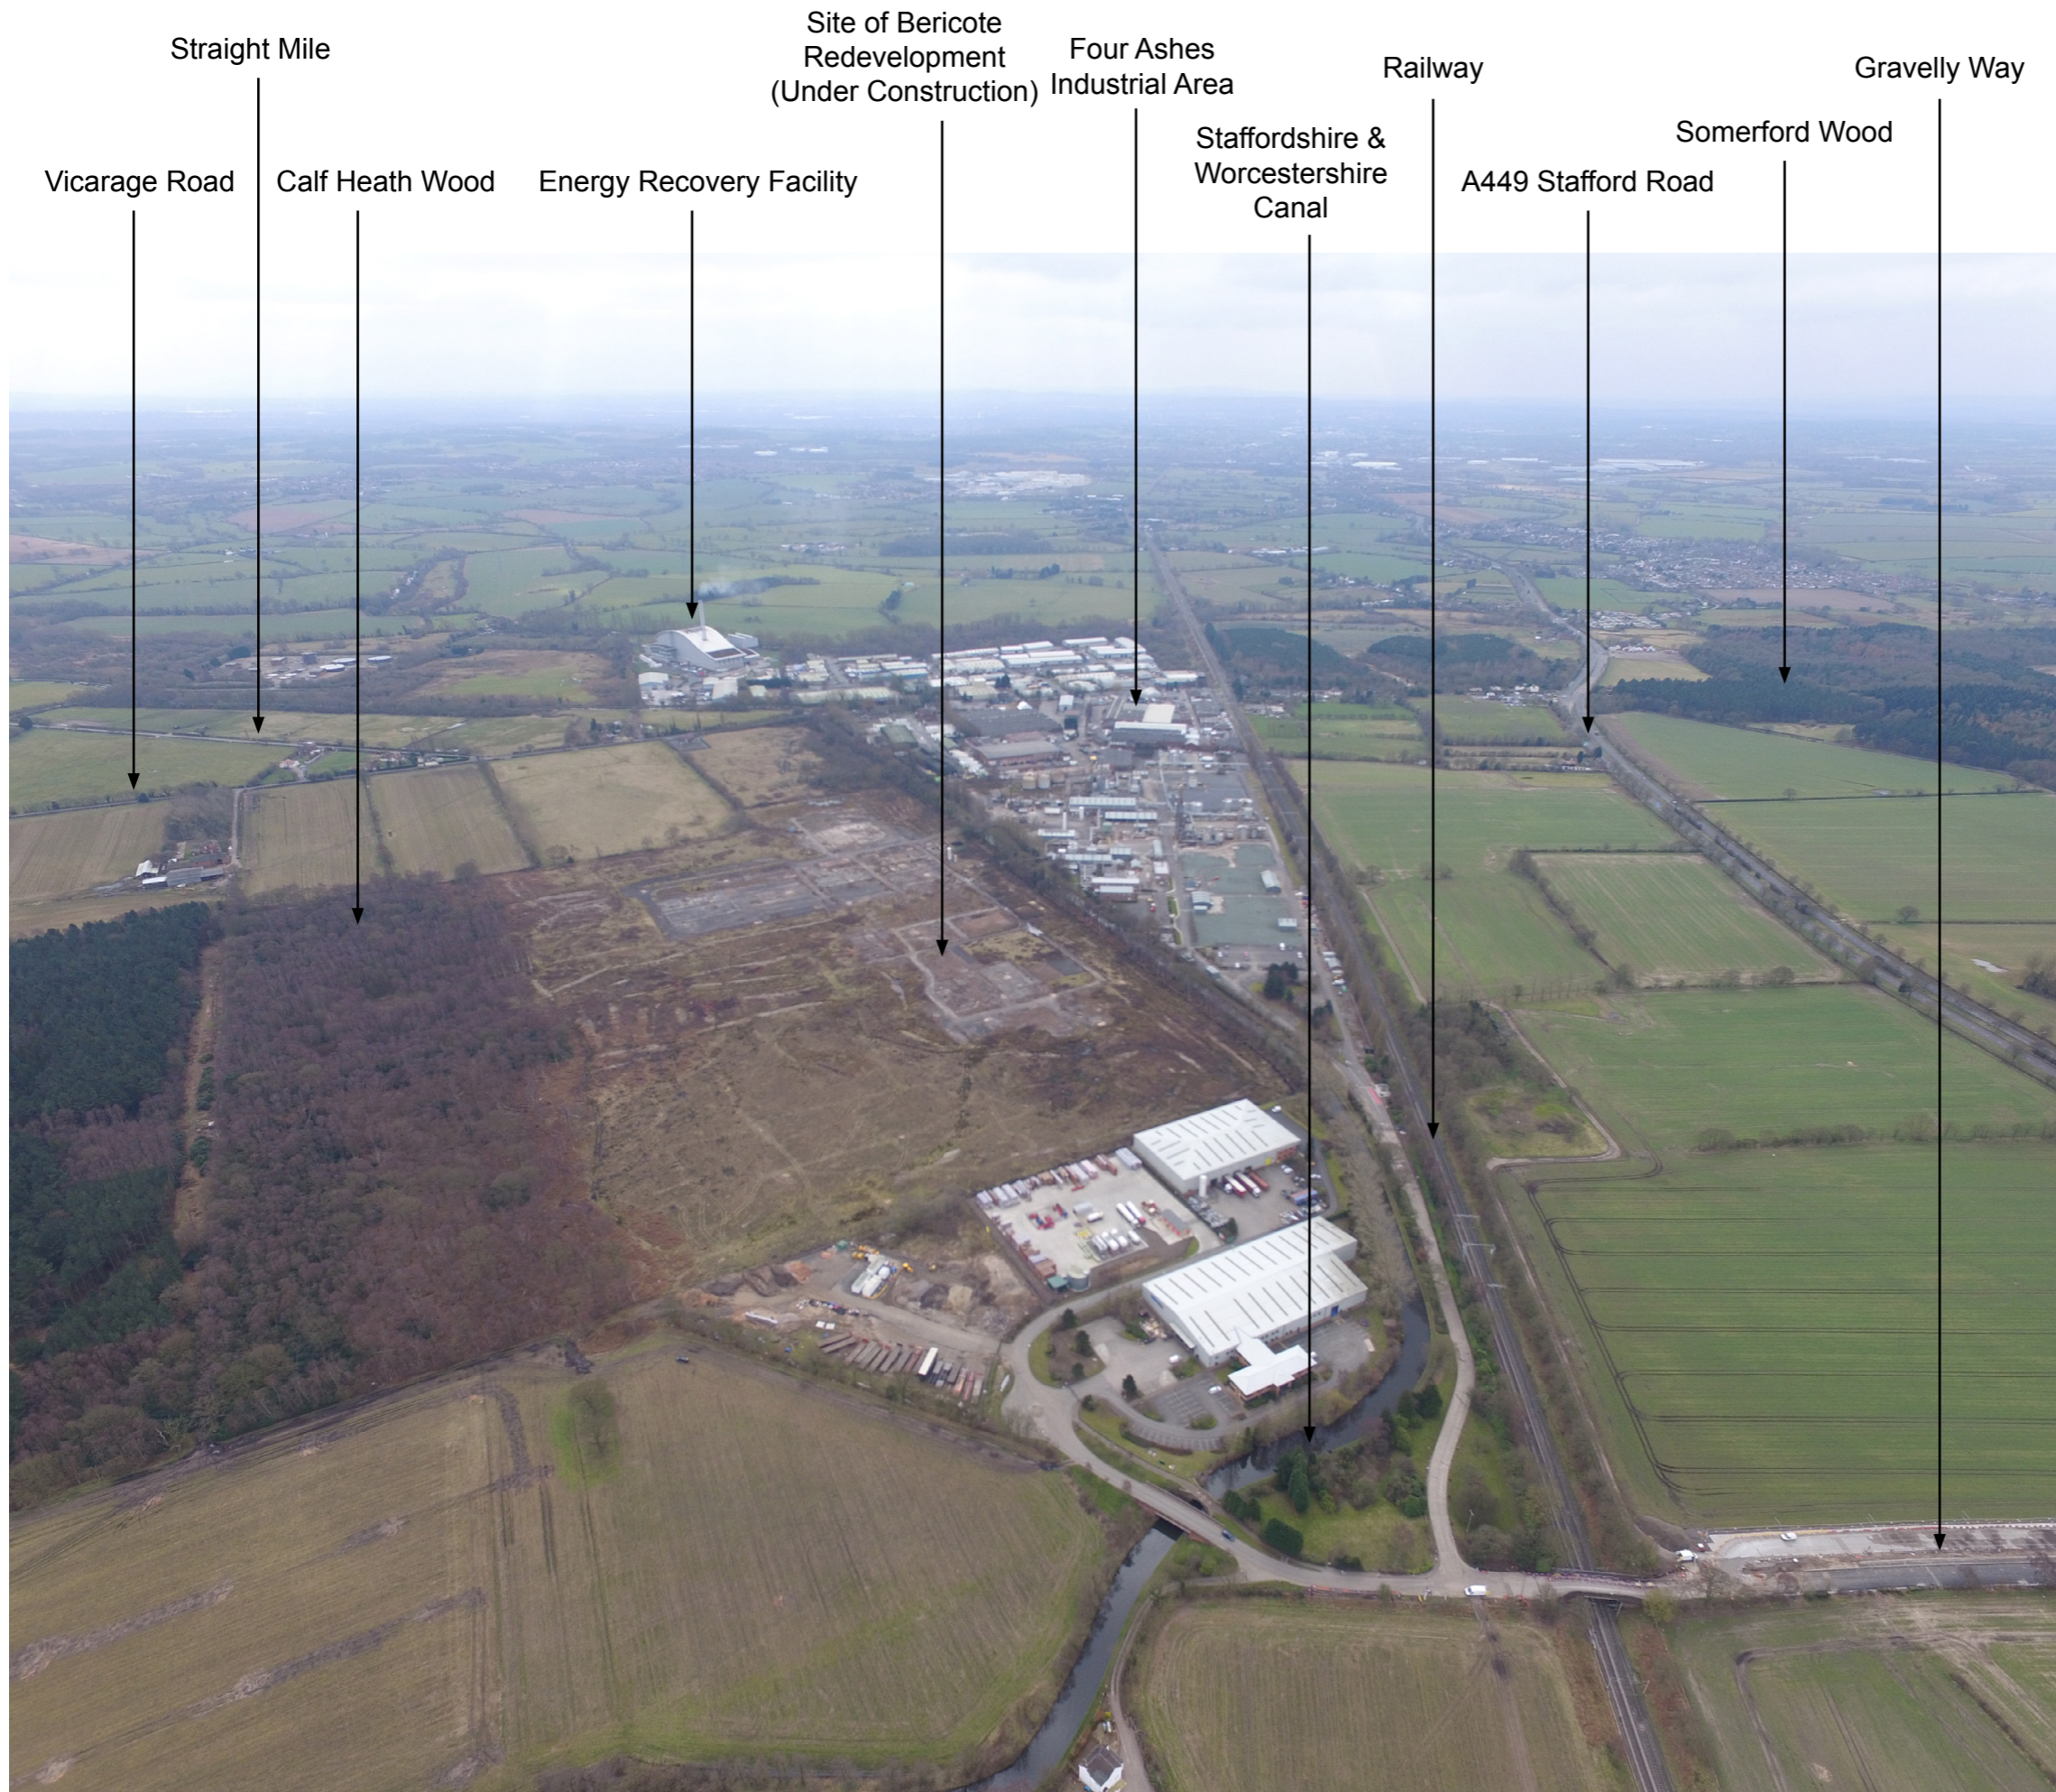

client
Four Ashes Ltd
project
West Midlands Interchange
drawing title
AERIAL PHOTOGRAPH E

scale
NTS @ A3
drawing / figure number
Figure 12.6

drawn
ELB

issue date
June 2017
rev
A