

**KEY**


- ORDER LIMITS
- FOOTWAY / CYCLEWAY
- HIGHWAY
- VERGE / GRASS
- UNADOPTED HIGHWAY
- UNADOPTED FOOTWAY / CYCLEWAY
- UNADOPTED VERGE / GRASS
- UNADOPTED FOOTPATH
- TACTILE PAVING

**□** INDICATIVE LOCATION OF BAT HOPOVER / WILDLIFE CROSSING (PRECISE LOCATION AND EXTENT TO BE APPROVED)

NOTE: LIMITS OF DEVIATION SHOWN ON THE WORKS PLANS (DOCUMENT SERIES 2.2) AND SET OUT IN ARTICLE 4 OF THE DEVELOPMENT CONSENT ORDER.

CHANGES MADE TO DOCUMENT 2.9D SINCE DCO SUBMISSION:

- MAY 2019 –
- INDICATIVE LOCATION OF BAT HOPOVER / WILDLIFE CROSSING ADDED.

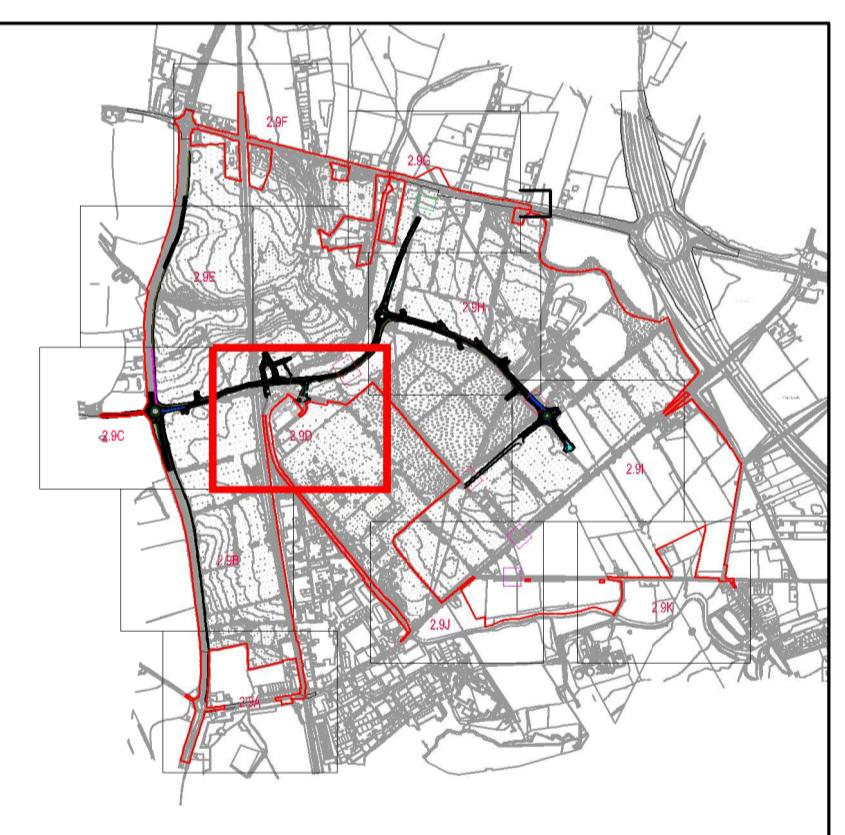

## West Midlands Interchange

Project:  
THE WEST MIDLANDS RAIL FREIGHT INTERCHANGE ORDER 201X

Drawing Status  
**SUBMISSION**

Drawing Title  
**GENERAL ARRANGEMENT PLAN 104**

Drawing Size A1  
Regulation  
**5 (2) (o)**

Document  
**2.9D**

Drawn NW Date JUNE 2018 Scale 1:1000 Reviewed IF

Drawing No.  
WSP-70001979-GA-104

Rev.  
L