


- KEY**
- ORDER LIMITS
 - FOOTWAY / CYCLEWAY
 - ROAD
 - VERGE / GRASS
 - UNADOPTED FOOTWAY / CYCLEWAY
 - UNADOPTED HIGHWAY
 - TACTILE PAVING
 - [] INDICATIVE LOCATION OF BAT HOPOVER / WILDLIFE CROSSING (PRECISE LOCATION AND EXTENT TO BE APPROVED).

NOTE:
LIMITS OF DEVIATION SHOWN ON THE WORKS PLANS (DOCUMENT SERIES 2.2) AND SET OUT IN ARTICLE 4 OF THE DEVELOPMENT CONSENT ORDER.

POSITION OF PLOT ACCESSES IS INDICATIVE
CHANGES TO DOCUMENT 2.9I SINCE DCO SUBMISSION:

- MAY 2019
- INDICATIVE BAT HOPOVER / WILDLIFE CROSSING LOCATION SHOWN.
 - VIEWPORTS ADJUSTED (ALTERATION OF SHEET LAYOUT) TO IMPROVE DISPLAY OF BAT HOPOVER / WILDLIFE CROSSINGS.

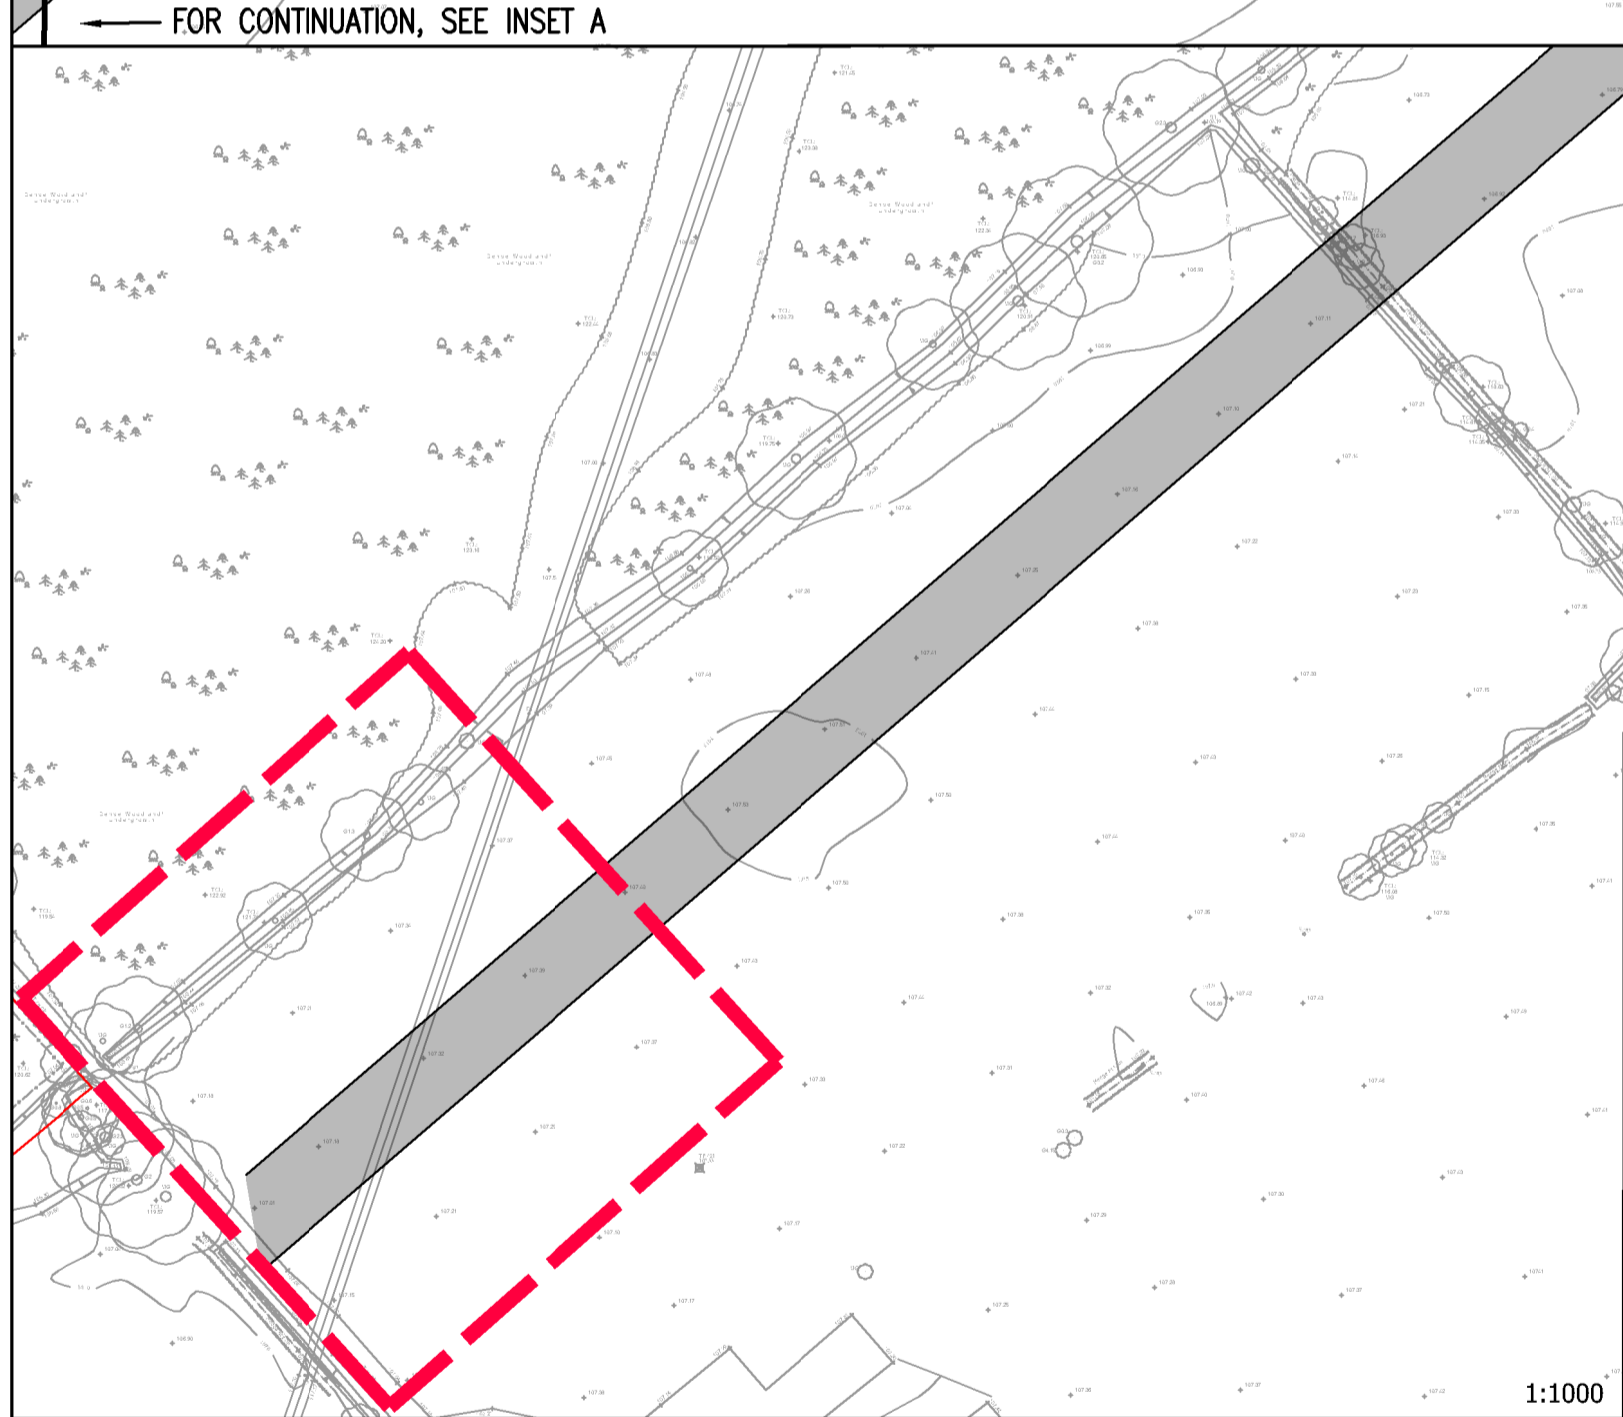

INSET A TO DOCUMENT 2.9I



West Midlands Interchange	
Project THE WEST MIDLANDS RAIL FREIGHT INTERCHANGE ORDER 201X	
Drawing Status SUBMISSION	
Drawing Title Drawing Size A1 GENERAL ARRANGEMENT PLAN 109 AND INSET A	
Regulation 5 (2) (c)	Document 2.9I
Drawn NW	Date JUNE 2018
Scale 1: 1000	Reviewed JF
Drawing No. WSP-70001979-GA-109	Rev. G