


Notes



1. Do not scale this drawing.
2. All dimensions are in millimetres unless stated otherwise.
3. This drawing to be read in conjunction with all other relevant drawings and specifications.
4. All proprietary items to be installed in strict compliance with manufacturers instructions and recommendations.

© 2016 WALDECK


1. These drawings are copyright and the property of Waldeck Associates Ltd. Copying of these drawings or intellectual property in full or in part is not permitted without the written consent of Waldeck Associates Ltd.
2. In the event of a conflict between the Employer's requirements and the Contractor's obligations, the Contractor shall comply with the Employer's requirements unless otherwise stated in writing.
3. The Contractor shall be responsible for obtaining all necessary permits and approvals for the construction of the works shown on these drawings.
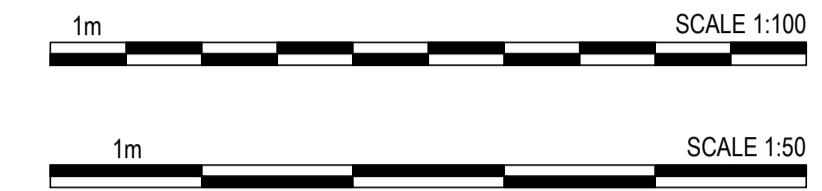


Key	
Bridge soffit Level (107.127)	Denotes bridge carriageway and soffit levels subject to Article 4 of the DCO
Internal Bridge Span 8.4 Meters	Denotes bridge abutment positions subject to Article 4 of the DCO

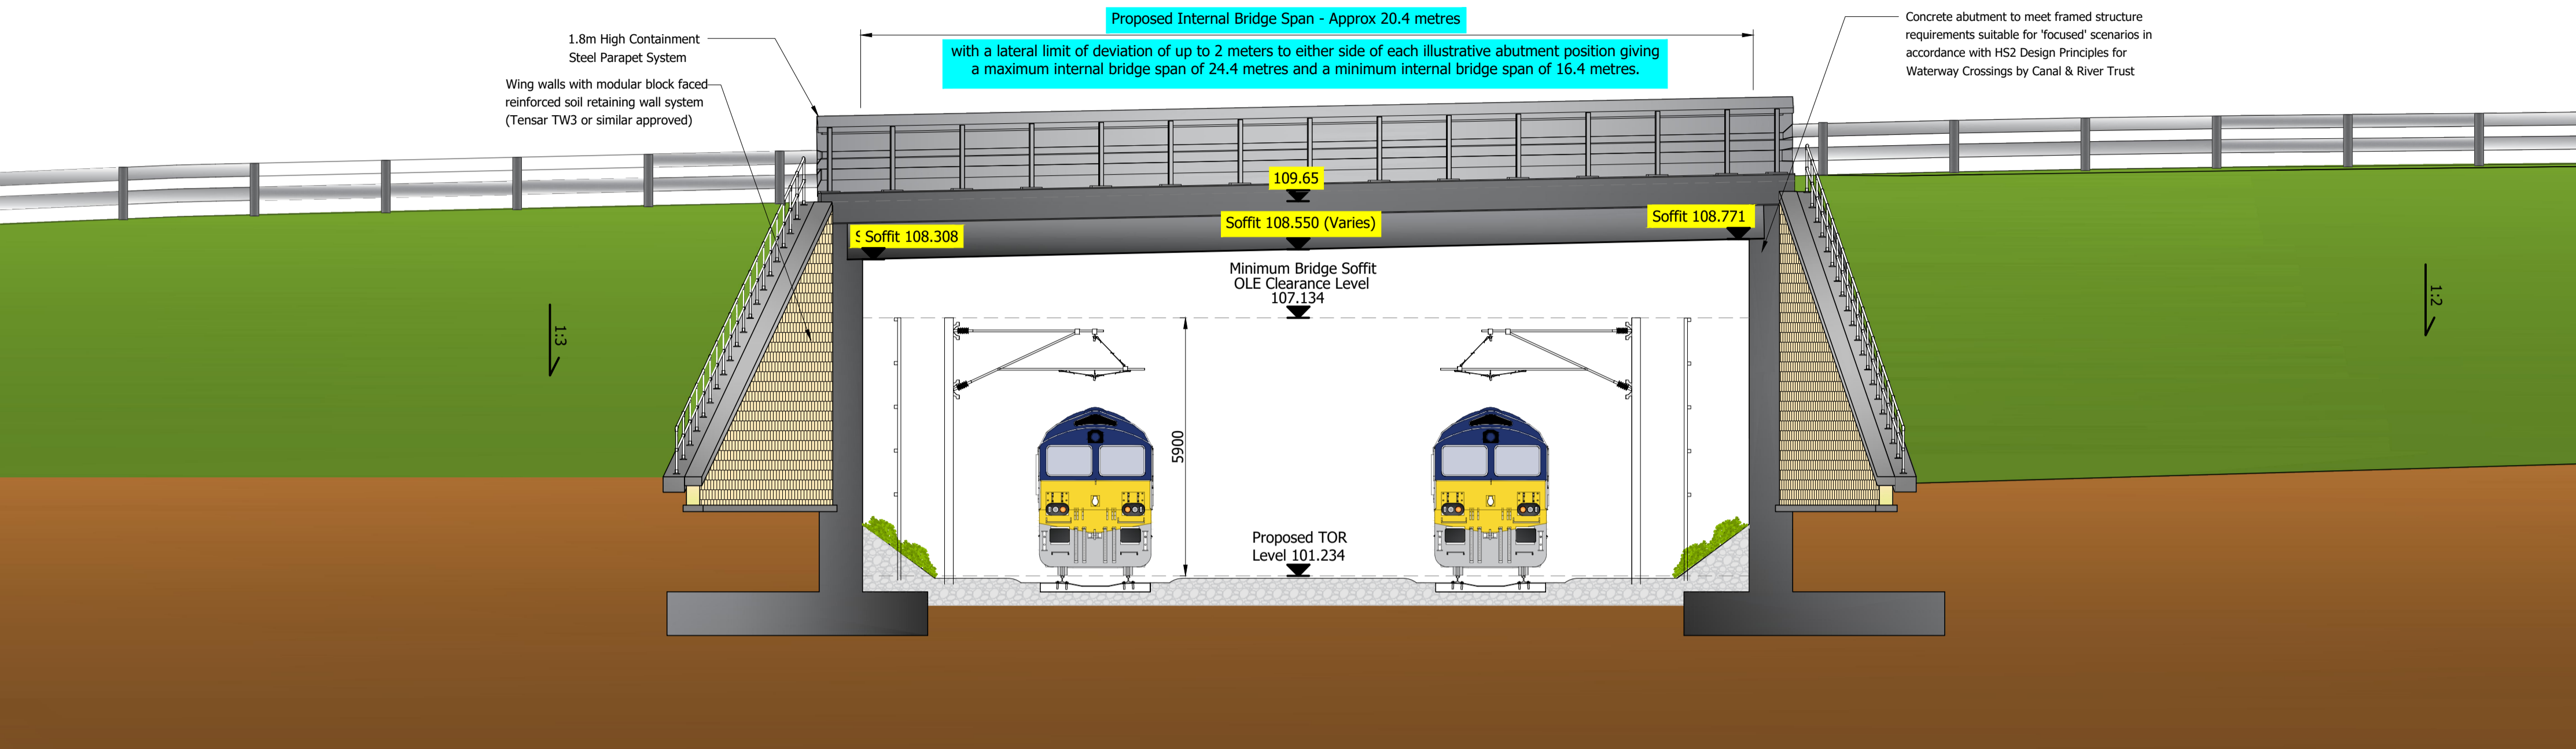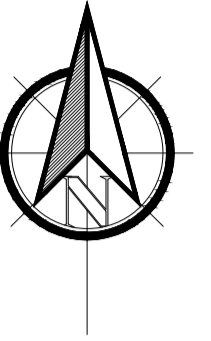

**B1 - Proposed Road Bridge, Over Proposed Arrival/Departure Rail Line (Elevation E1)**  
(Scale 1:100)

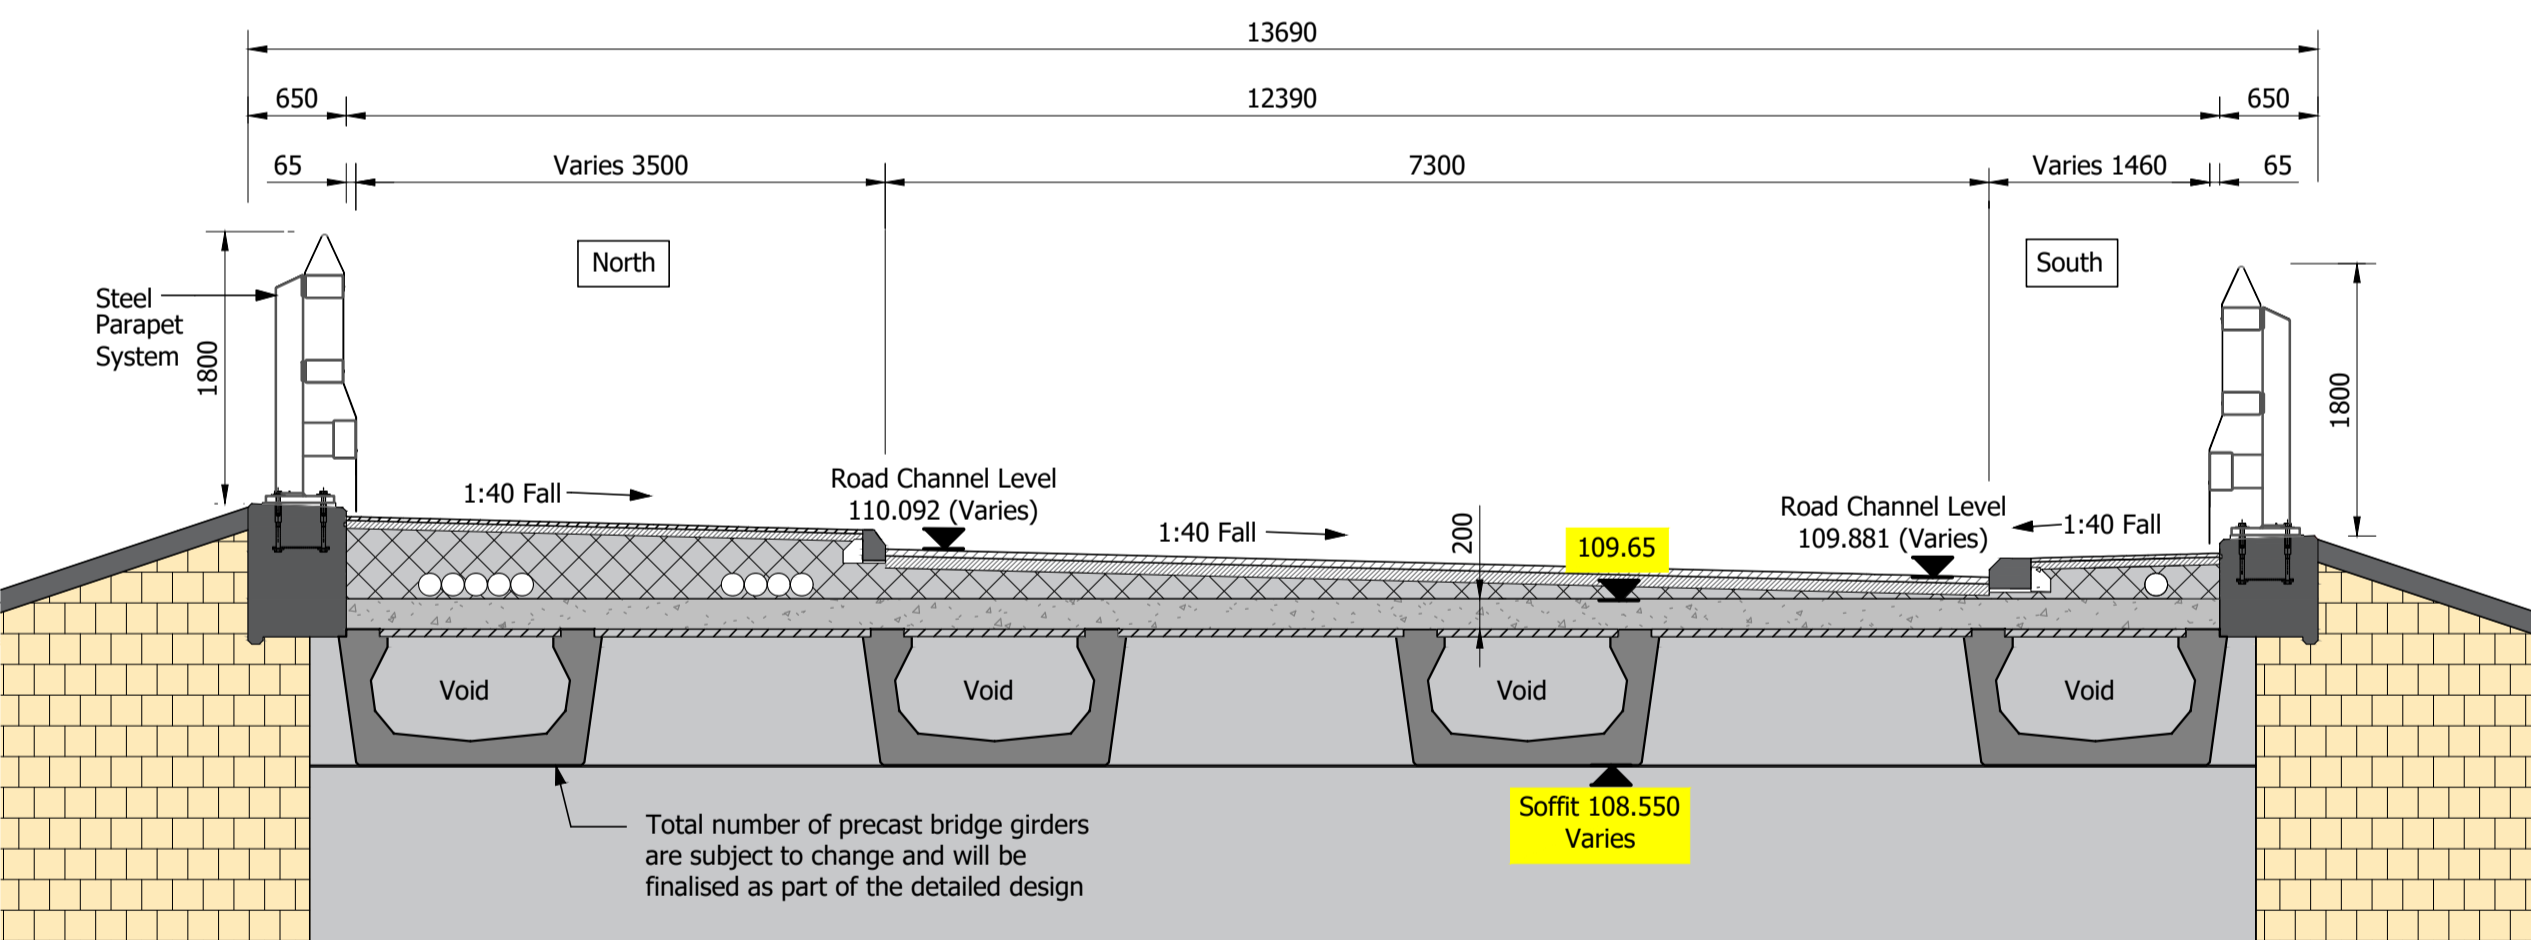

**B1 - Proposed Road Bridge, Over Proposed Arrival/Departure Rail Line (Section S1)**  
(Scale 1:50)

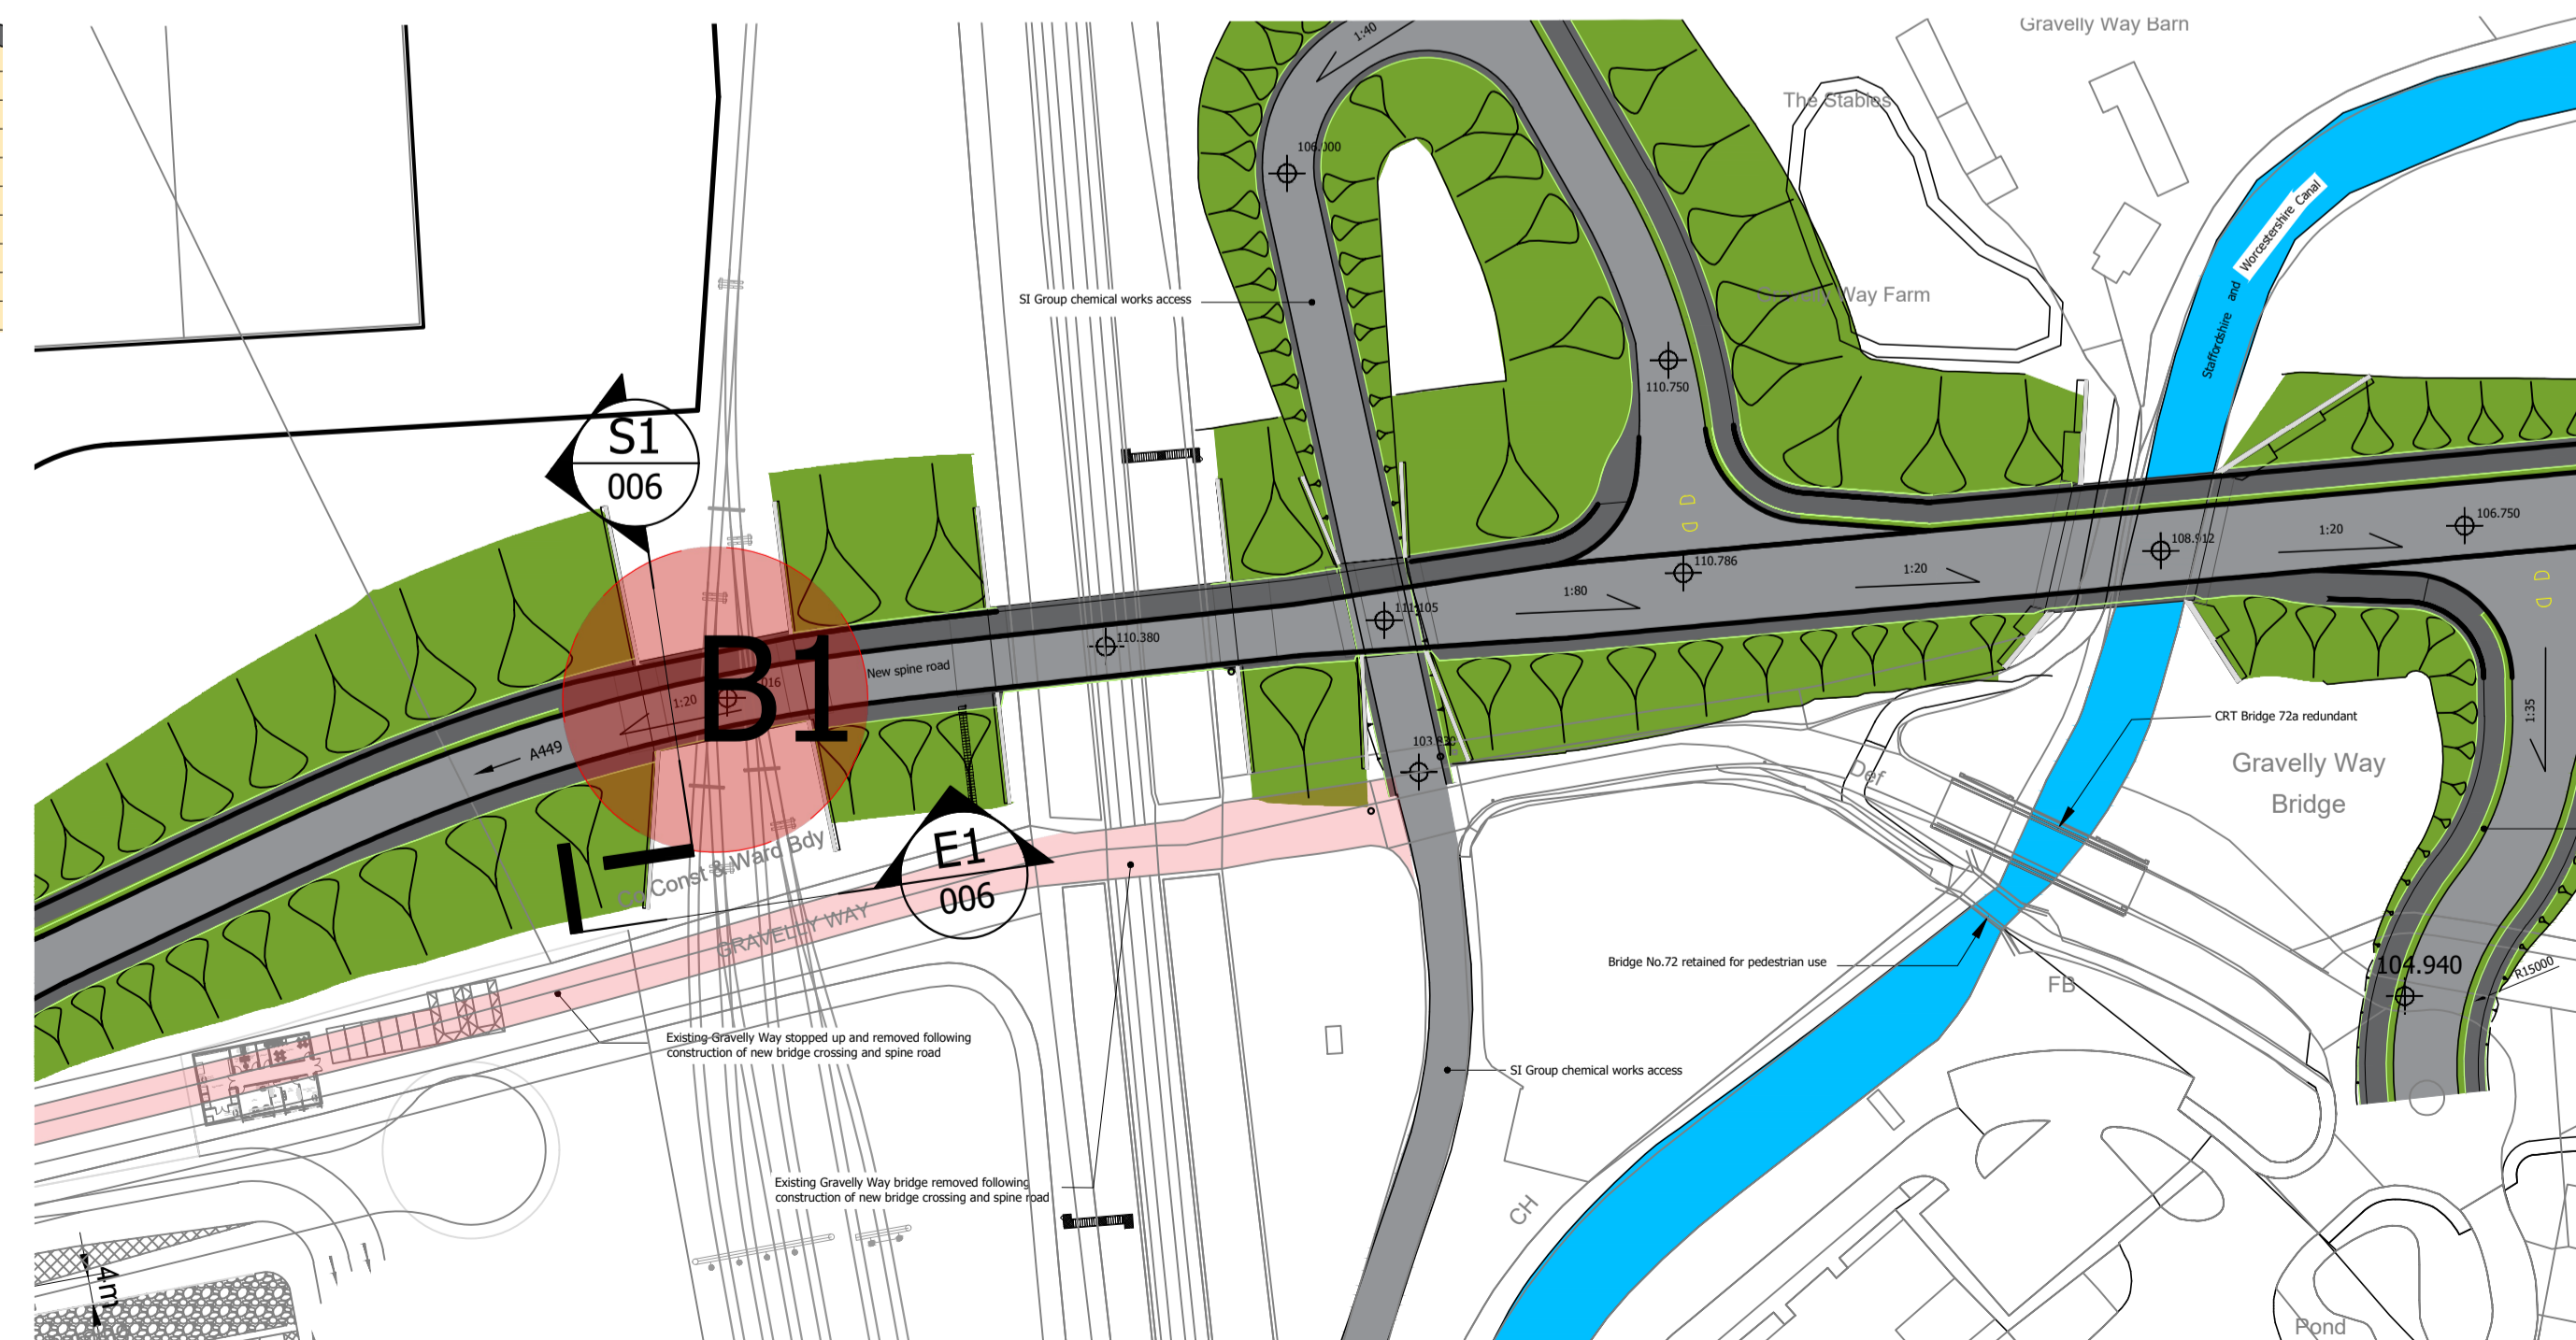

**Proposed Bridge (Location Plan)**  
(NTS)

P14 Bridge 1 south verge width reduced	May 2023 LW
P13 Text colour changed to blue	April 2023 LW
P12 Bridge clear span updated.	Nov 2022 LW
Road levels updated. Wingwalls updated.	
P11 Bridge carriageway and soffit levels highlighted. Key added.	04/04/18 VRL
P10 Waldeck logo added	16/03/18 NG
P9 Drawing Status updated, scale bar added	16/03/18 NG
P8 Drawing title & Document number amended, WMI order limits updated	04/04/18 NG
P7 Document & regulation number amended, drawing title & bridge location plan amended	04/04/18 NG
P6 Plan View removed, notes & reference levels amended	04/04/18 NG
P5 Scale bars added	16/03/18 NG
P4 Updated to suit masterplan rev.33, sheet size changed to A1	06/03/18 JRB
P3 Sheet size changed to A3	30/06/18 TP
P2 Updated to suit masterplan rev.22 Mounds and embankments included	02/05/17 NG
P1 PRELIMINARY FIRST ISSUE	23/03/17 TP

Revisions			
Project			
THE WEST MIDLANDS RAIL FREIGHT INTERCHANGE 2020			
Drawing Status			
Final			
Drawing Title			
Road Bridge B1			
Drawing Size A1			
Regulation		Document	
5 (2) (o)		2.18B	
Drawn TP	Date July 2018	Scale As Shown	Reviewed TL
Drawing No.			Rev.
1516-0425-WDK-SI-C-301-006			P14