
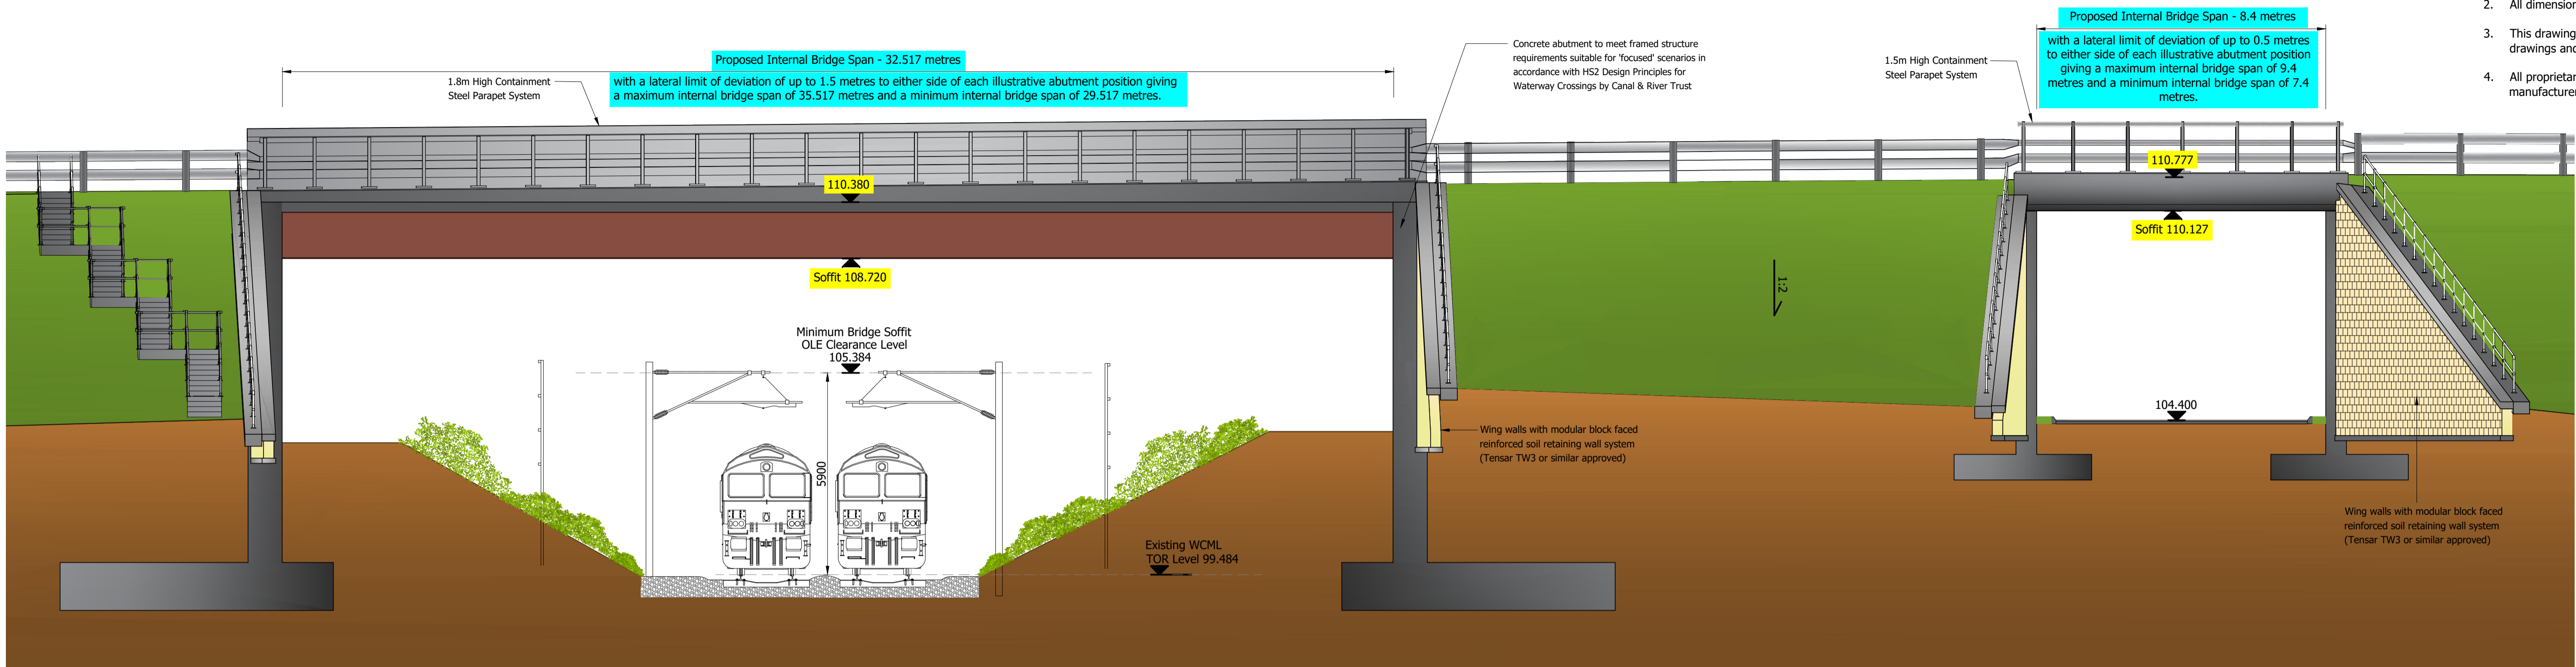



External References:

Notes


1. Do not scale this drawing.
2. All dimensions are in millimetres unless stated otherwise.
3. This drawing to be read in conjunction with all other relevant drawings and specifications.
4. All proprietary items to be installed in strict compliance with manufacturers instructions and recommendations.

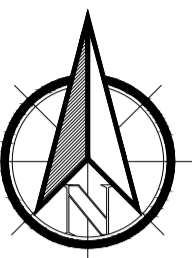


B2 & B3 - Proposed Road Bridge, Over Existing West Coast Mainline and SI Group Access Road (Elevation E2)
(Scale 1:100)

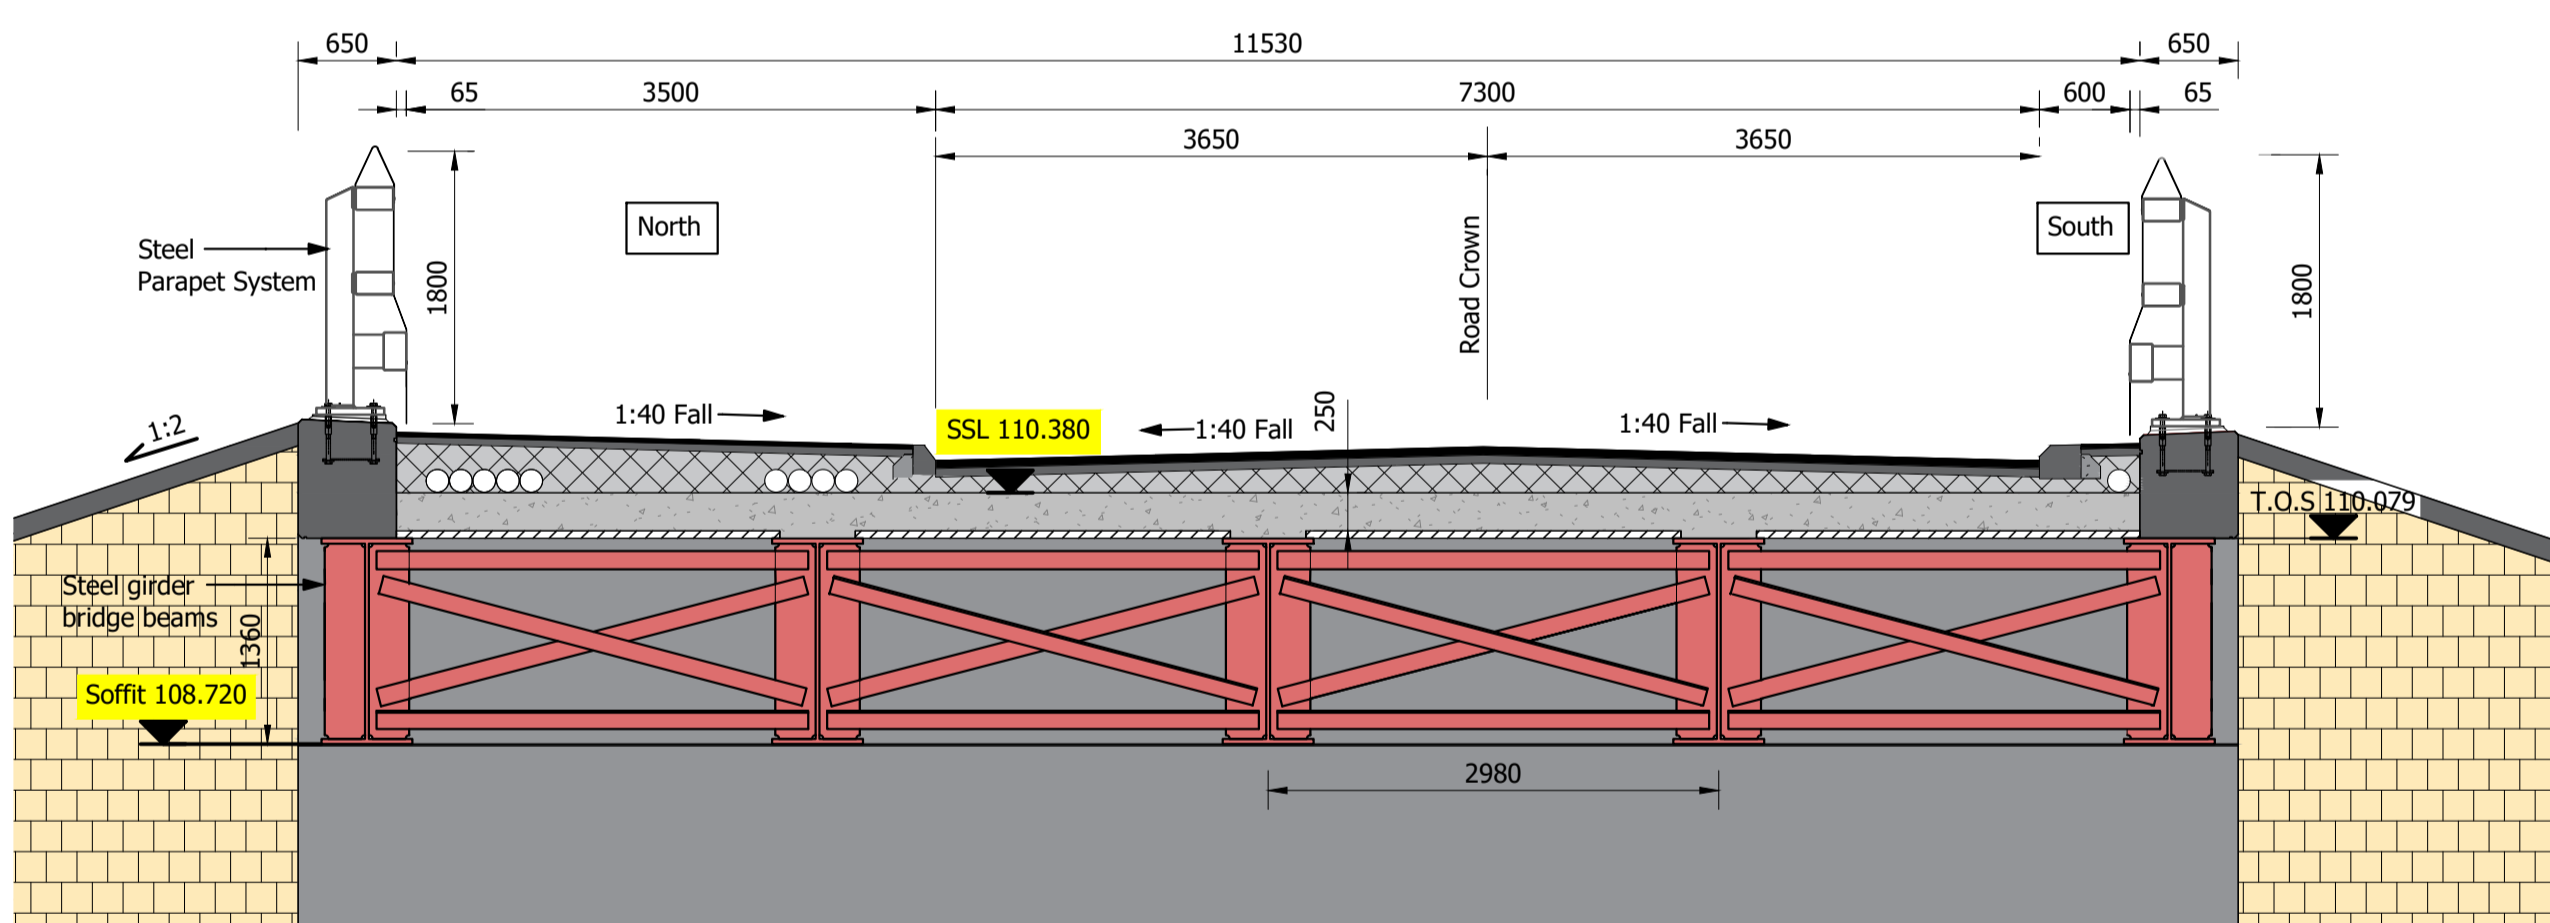

B2 - Proposed Road Bridge, Over Existing West Coast Main Line (Section S2)
(Scale 1:50)

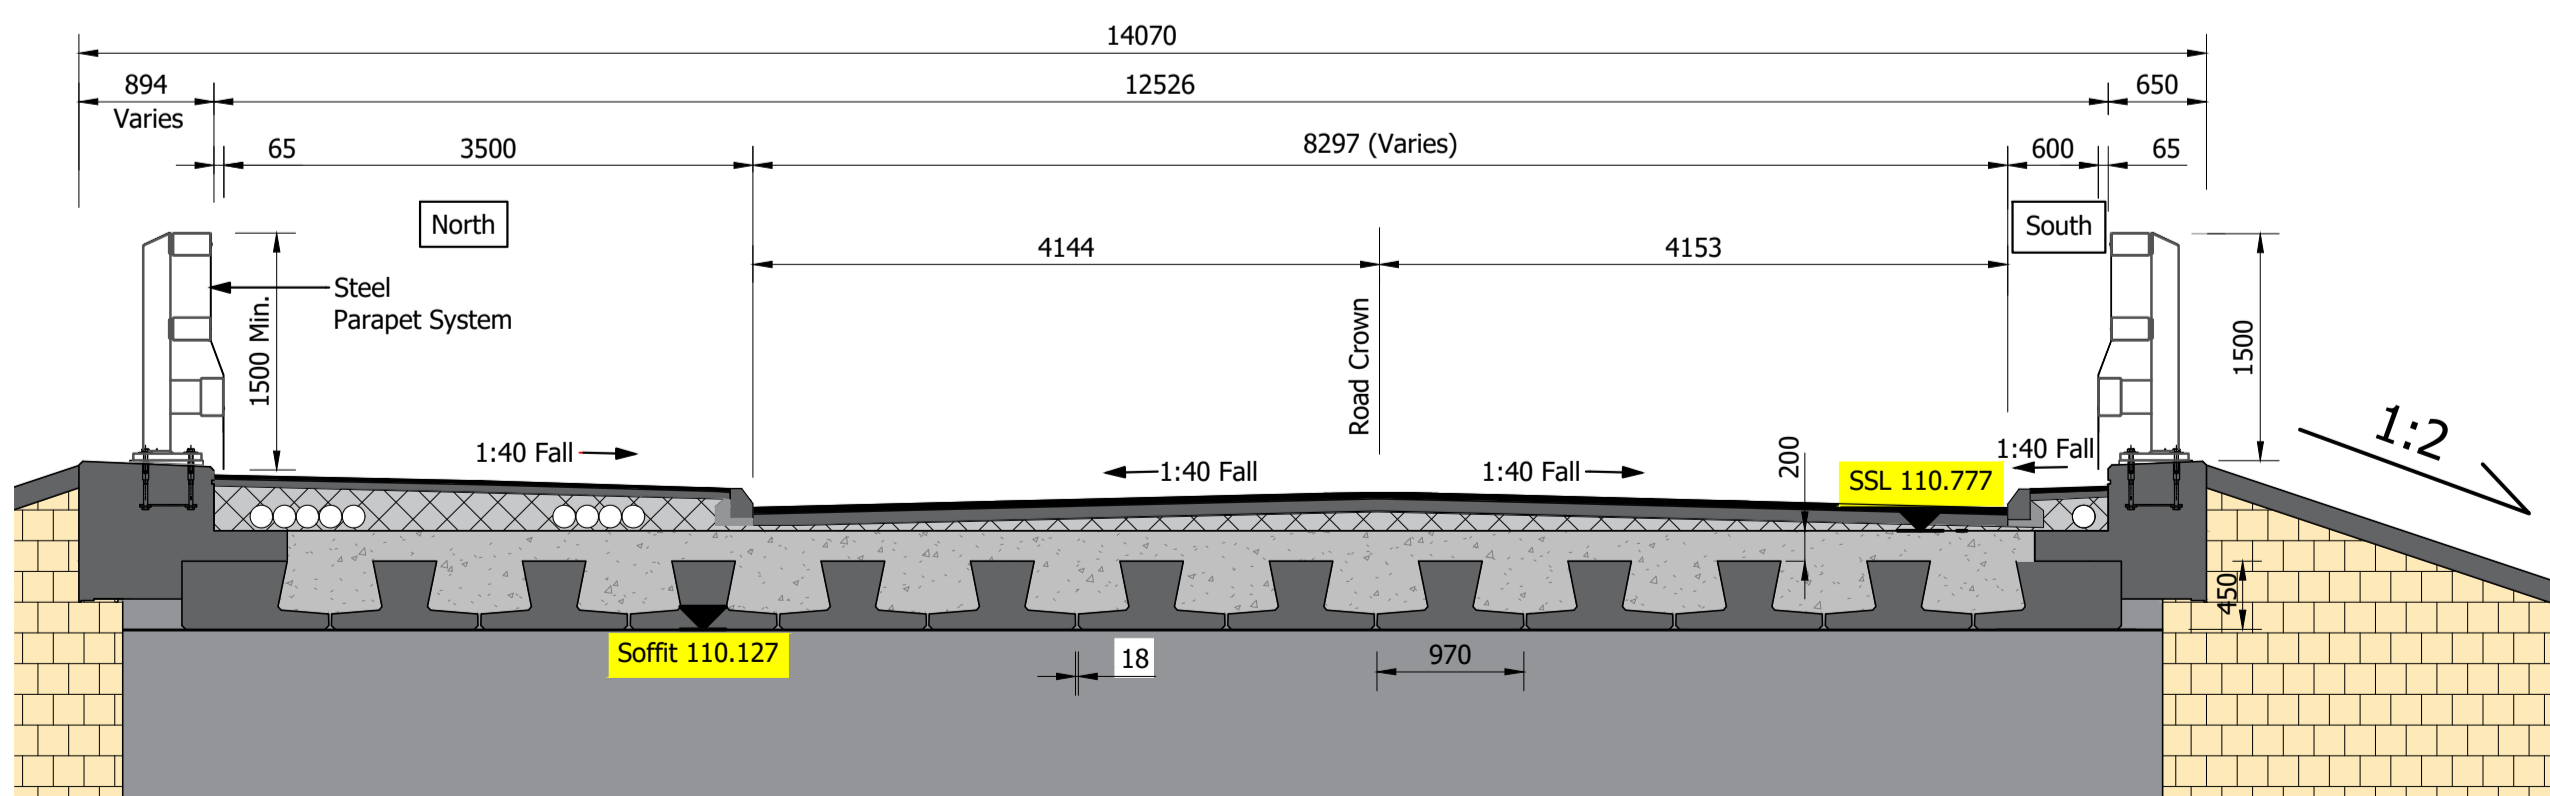

B3 - Proposed Road Bridge, Over Existing SI Group Access Road (Section S3)
(Scale 1:50)

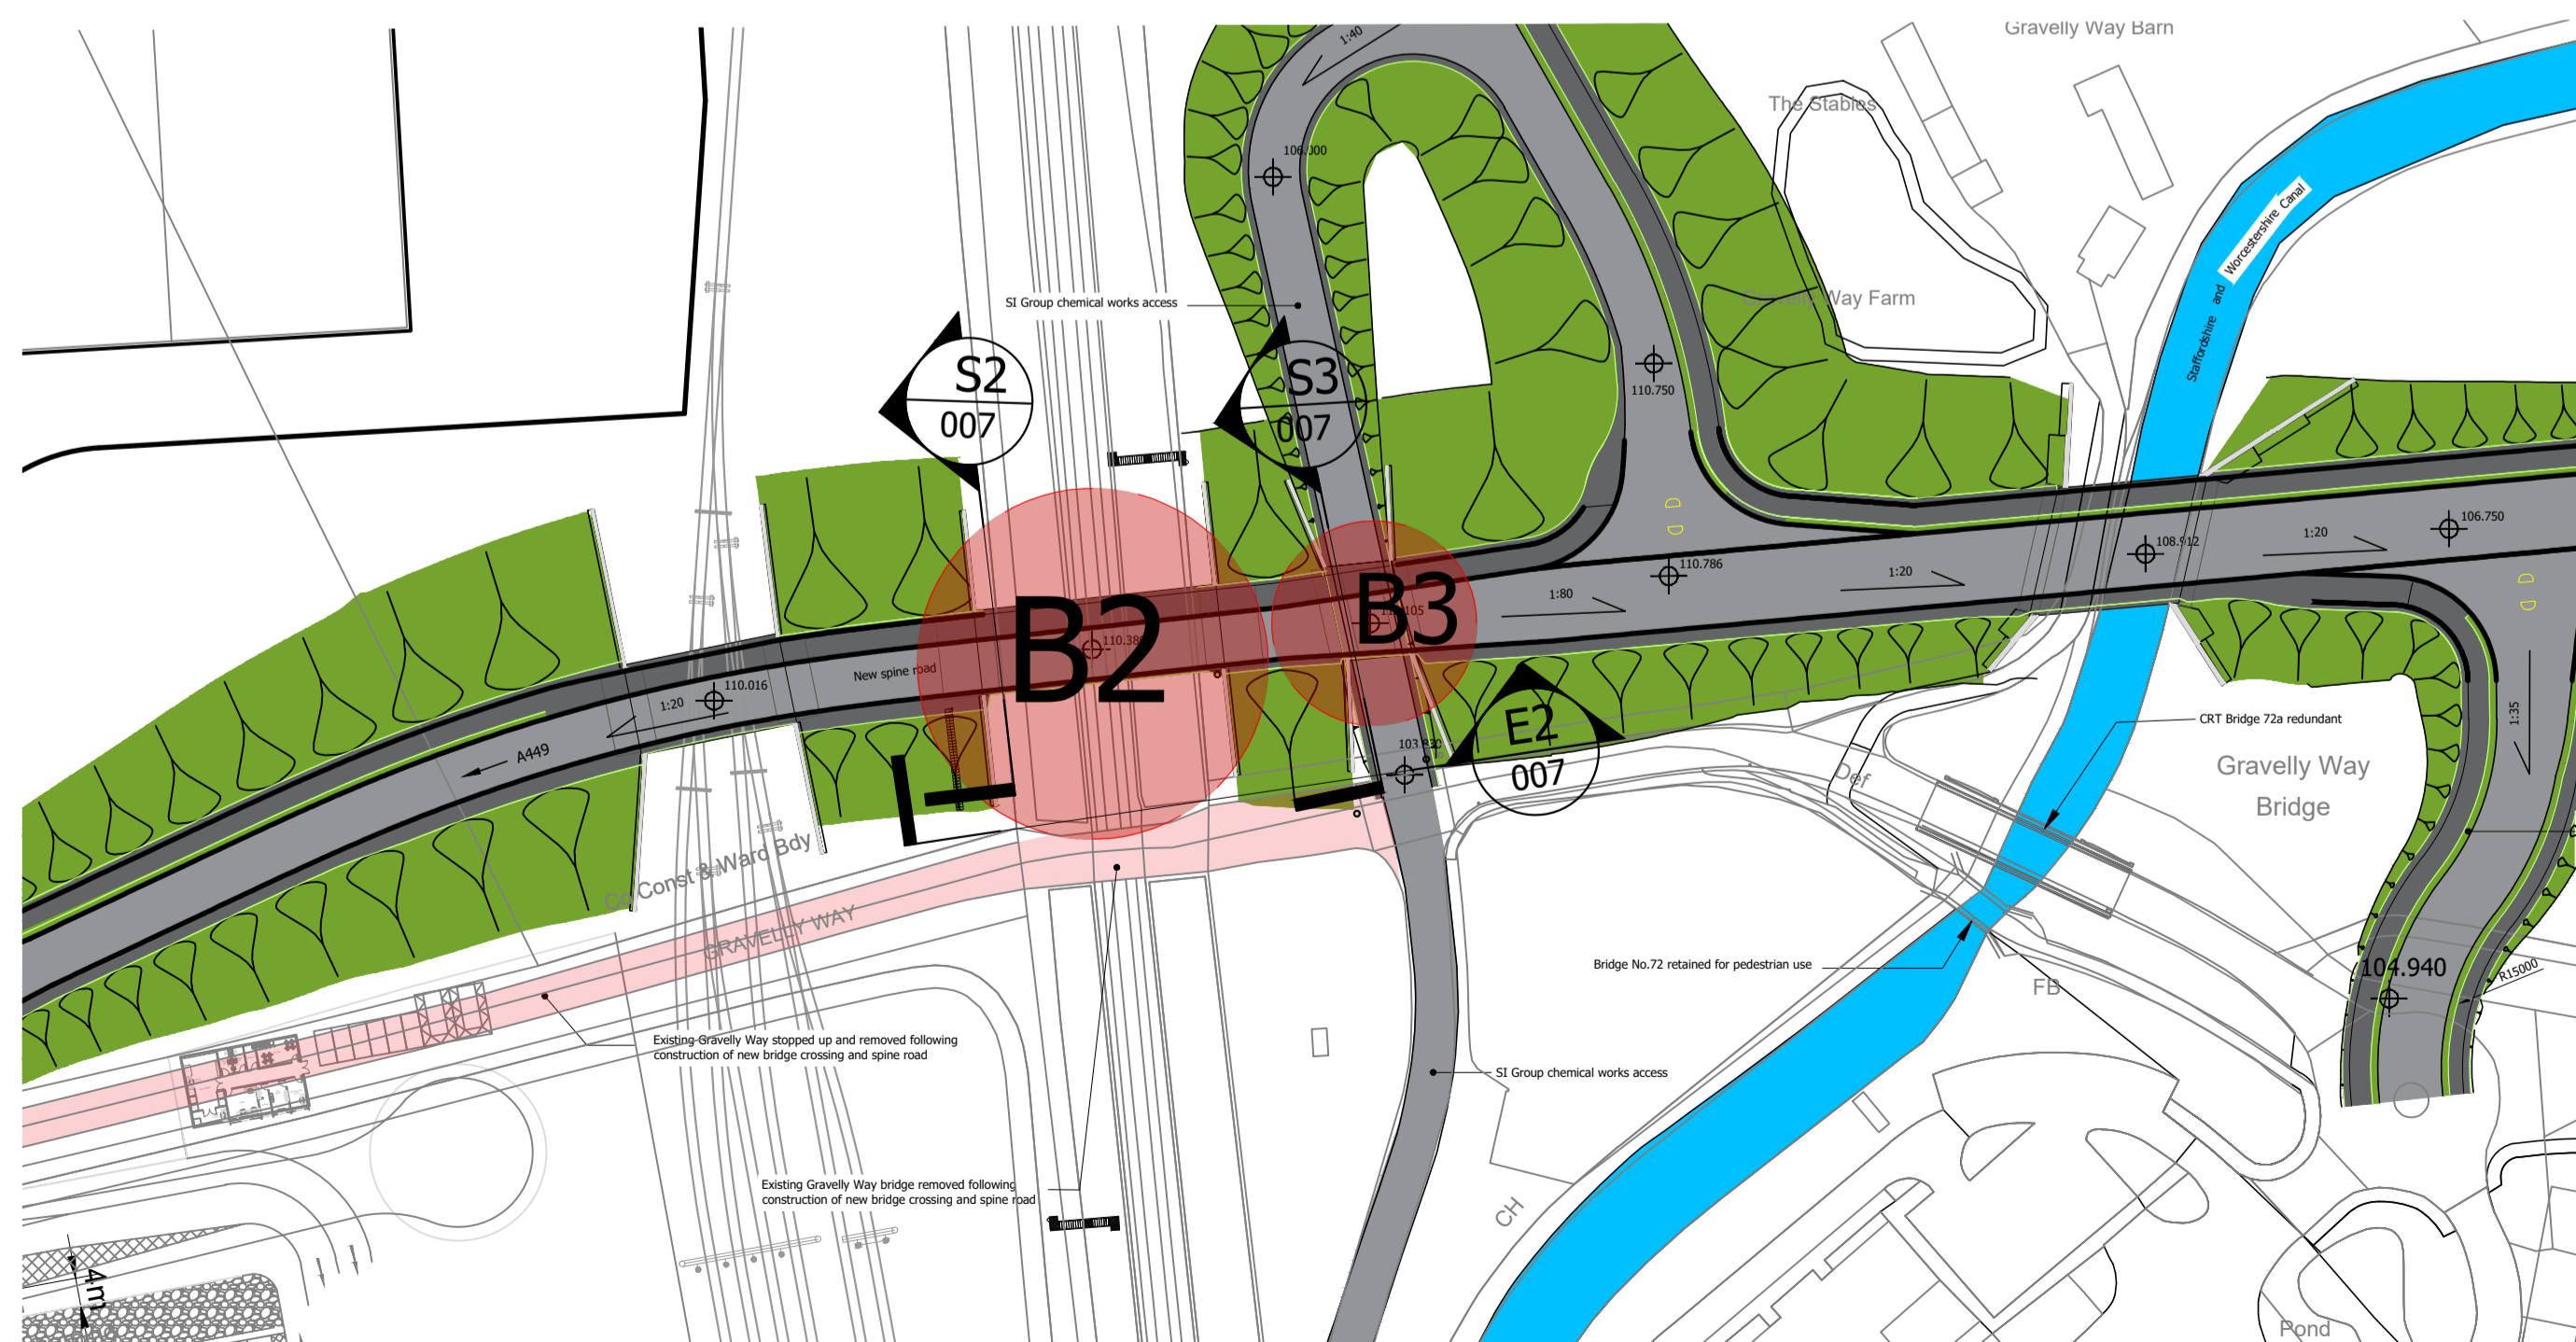

Proposed Bridge (Location Plan)
(NTS)

Key

- Bridge soffit Level (107.127) Denotes bridge carriageway and soffit levels subject to Article 4 of the DCO
- Internal Bridge Span 8.4 Meters Denotes bridge abutment positions subject to Article 4 of the DCO



P14 Bridge 3 south verge width reduced	May 2023 LW
P13 Text colour changed to blue	April 2023 LW
P12 Bridge clear span updated.	Nov 2022 LW
Road levels updated. Wingwalls updated.	
P11 Bridge carriageway and soffit levels highlighted. Key added.	04/04/18 VRL
P10 Waldeck logo added	16/03/18 NG
P9 Drawing Status updated, scale bar added	16/03/18 NG
P8 Drawing title & Document number amended, WMI order limits updated	04/04/18 NG
P7 Document & regulation number amended, drawing title & bridge location plan amended	04/04/18 NG
P6 Plan View removed, notes & reference levels amended	04/04/18 NG
P5 Scale bars added	16/03/18 NG
P4 Updated to suit masterplan rev.33, sheet size changed to A1	06/03/18 JRB
P3 Sheet size changed to A3	30/06/18 TP
P2 Updated to suit masterplan rev.22 Mounds and embankments included	02/05/17 NG
P1 PRELIMINARY FIRST ISSUE	23/03/17 TP



Project
THE WEST MIDLANDS RAIL FREIGHT INTERCHANGE 2020

Drawing Status
Final



Drawing Title
Road Bridge B2 and B3

Drawing Size **A1**

Regulation
5 (2) (o)

Document
2.18C

Drawn TP Date July 2018 Scale As Shown Reviewed TL

Drawing No.
1516-0425-WDK-SI-C-300-007

Rev.
P14