

Key

Bridge soffit level (107.127) Denotes bridge carriageway and soffit levels subject to Article 4 of the DCO

Internal Bridge Span 8.4 Meters Denotes bridge abutment positions subject to Article 4 of the DCO



1m SCALE 1:100

1m SCALE 1:50


External References:

Notes


1. Do not scale this drawing.
2. All dimensions are in millimetres unless stated otherwise.
3. This drawing to be read in conjunction with all other relevant drawings and specifications.
4. All proprietary items to be installed in strict compliance with manufacturers instructions and recommendations.

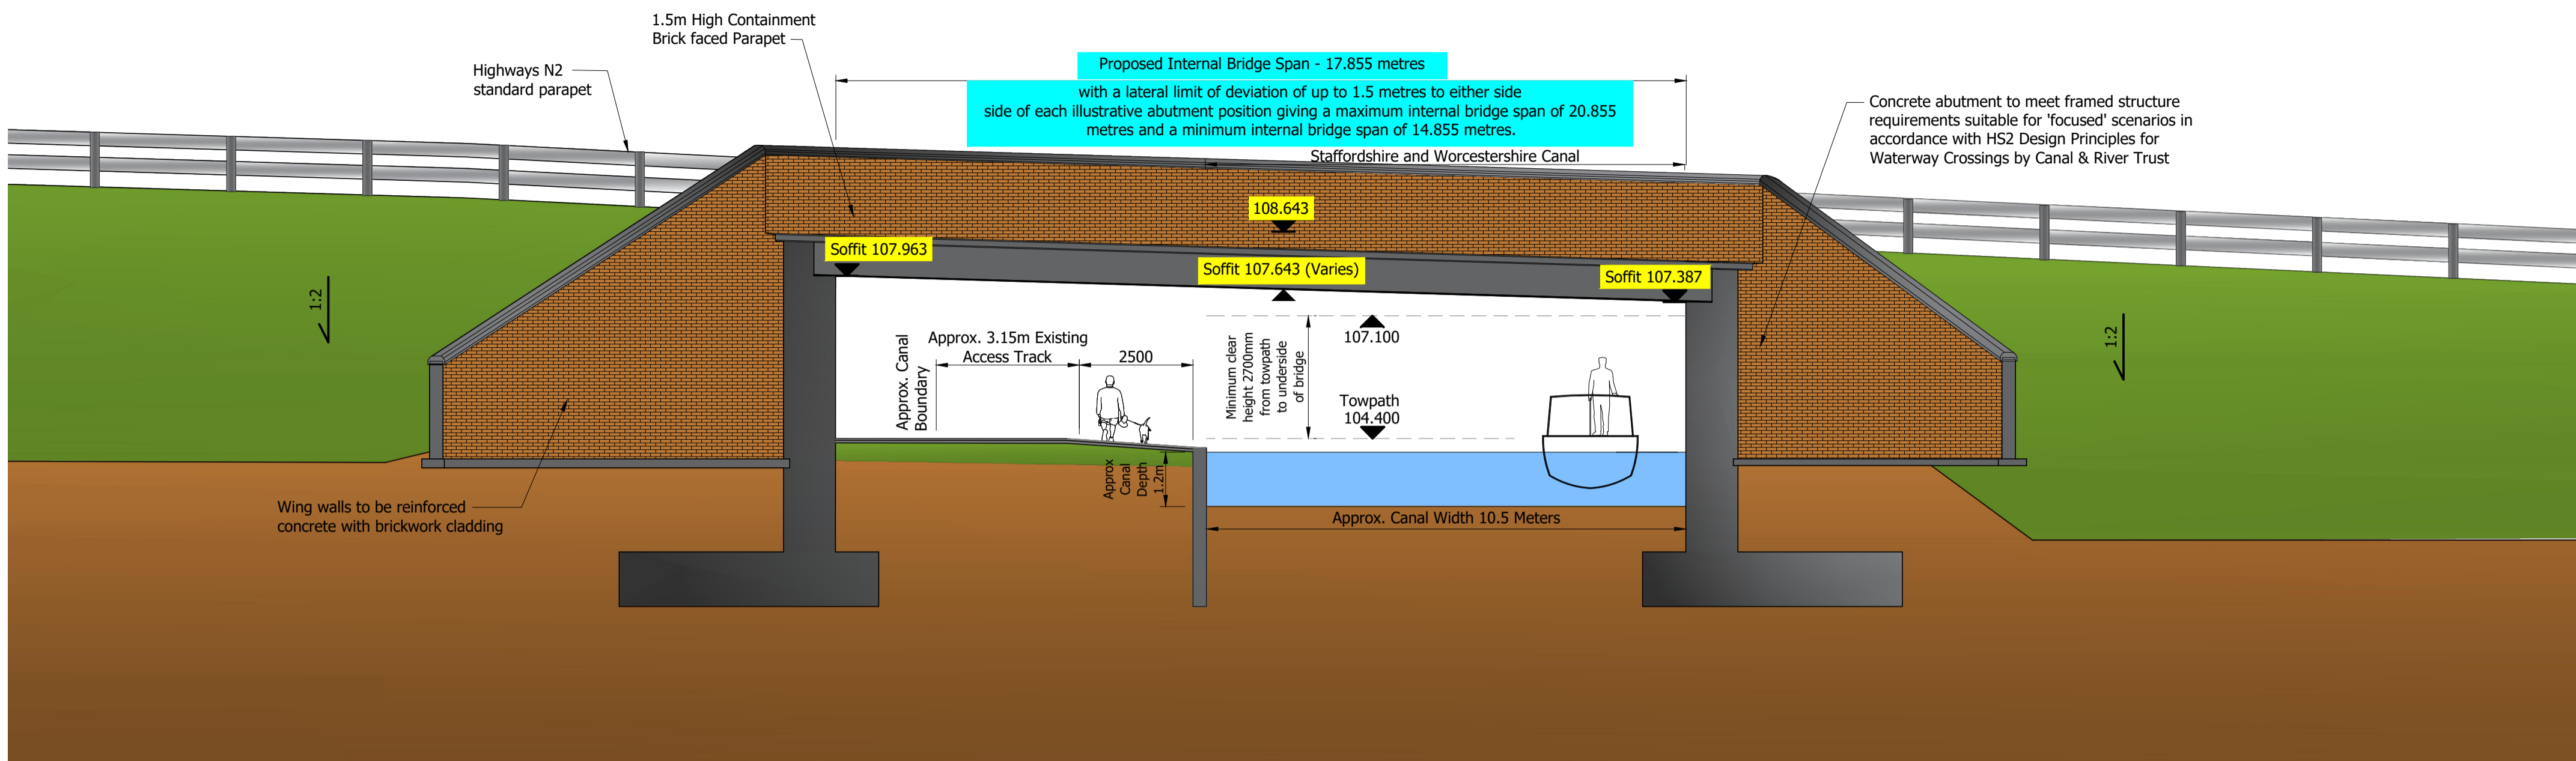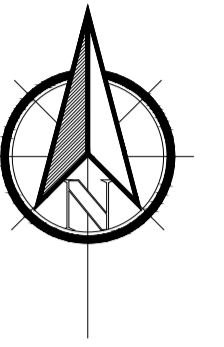

B4 - Proposed Road Bridge, Over Existing Canal (Elevation E4)
(Scale 1:100)

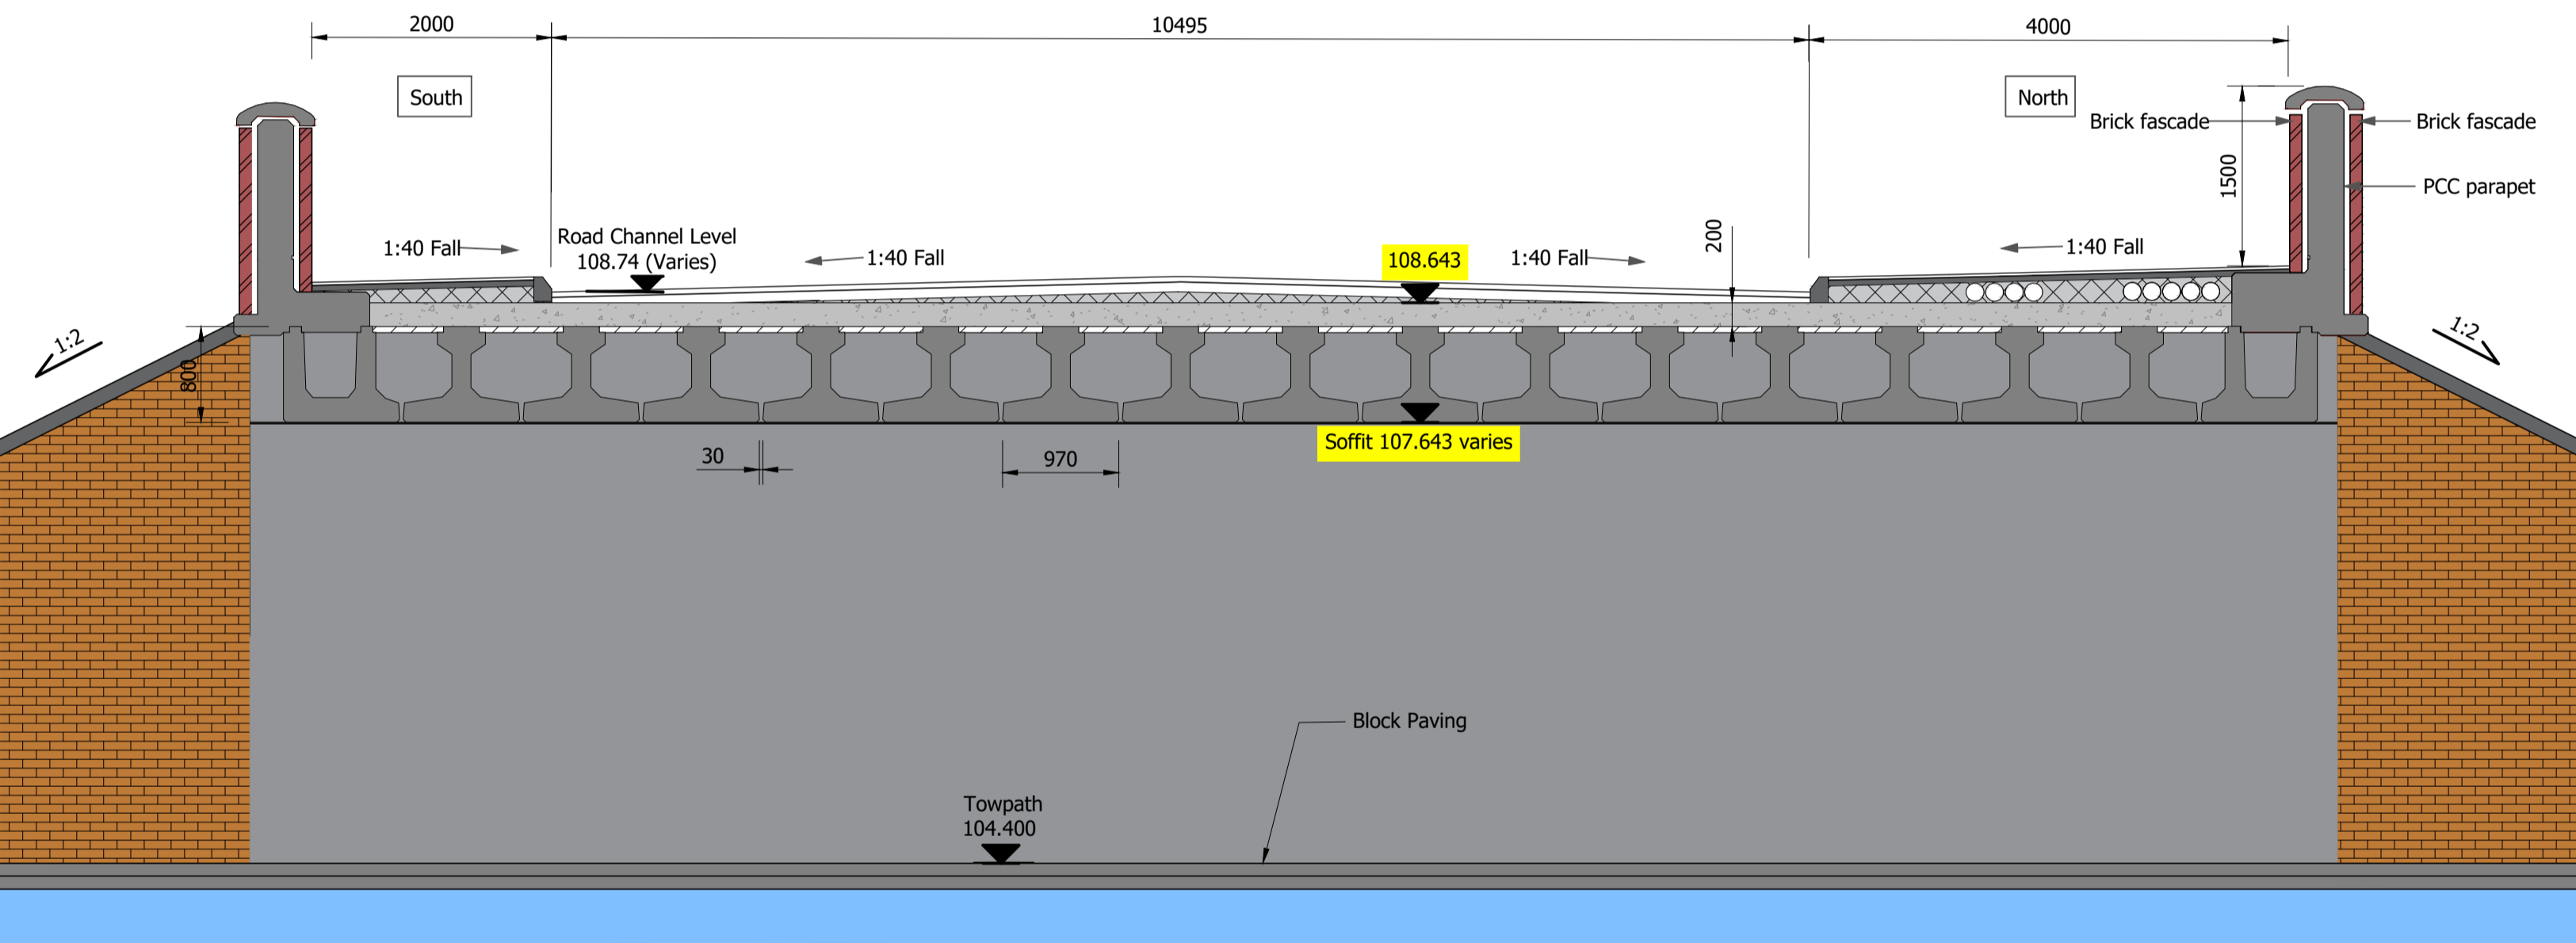

B4 - Proposed Road Bridge, Over Existing Canal (Section S4)
(Scale 1:50)

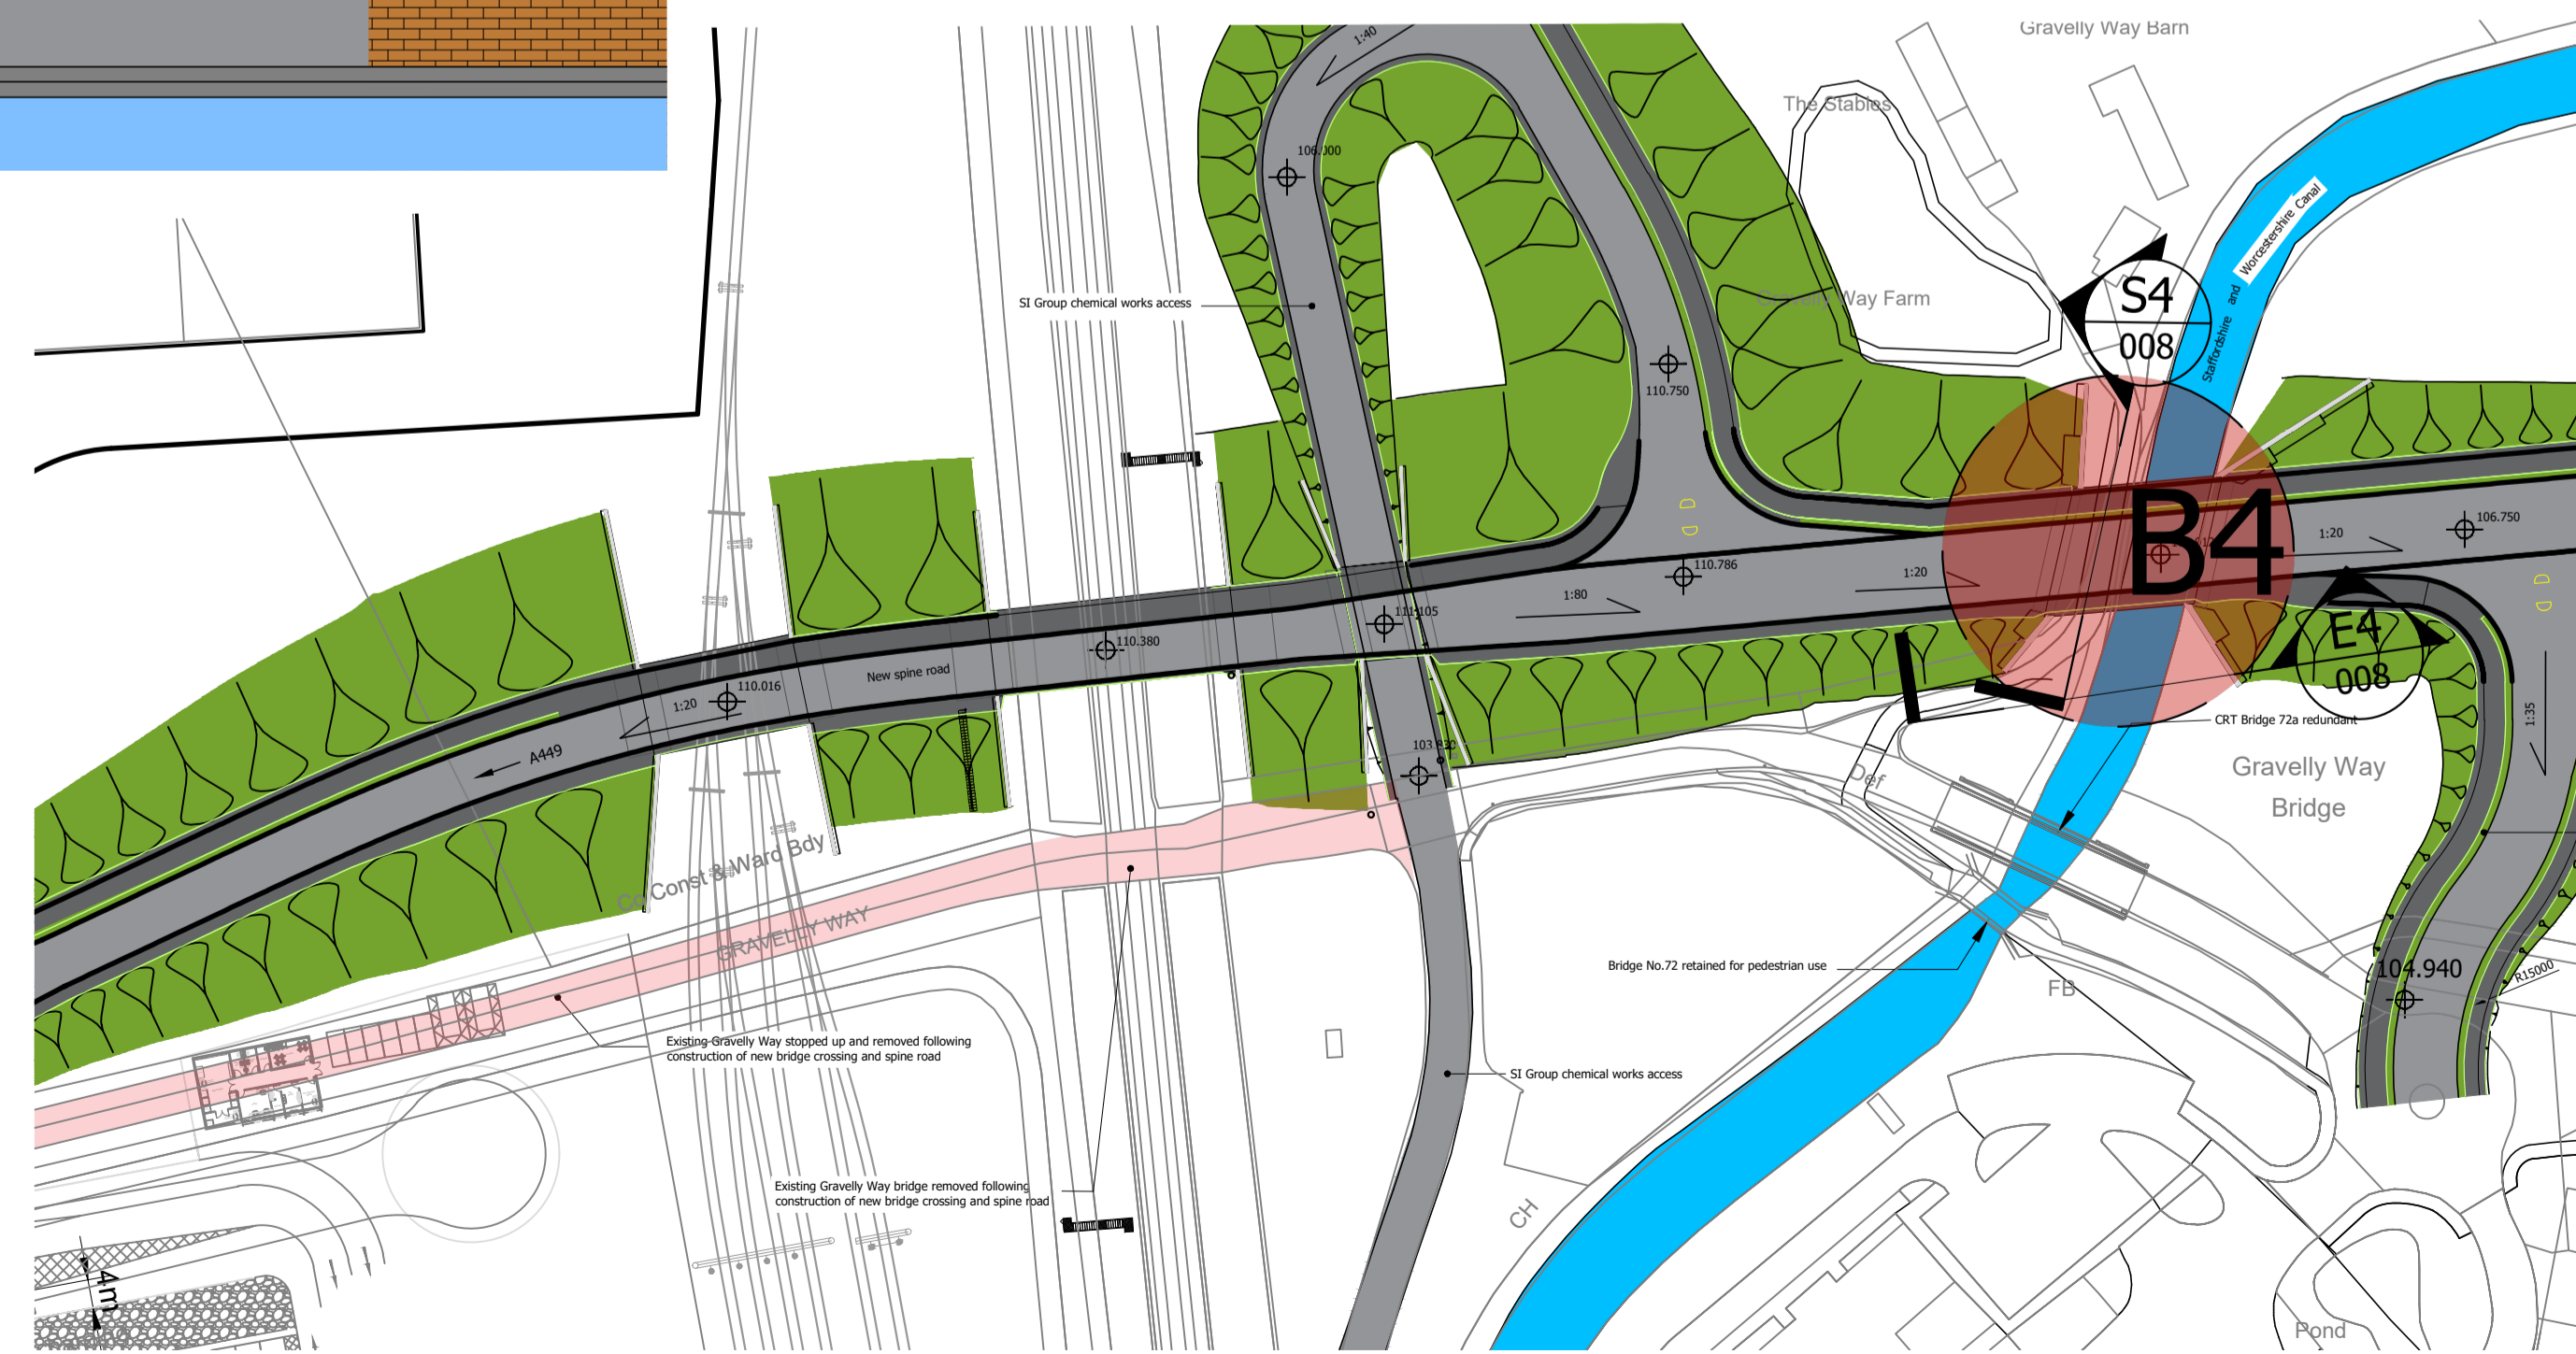

Proposed Bridge (Location Plan)
(NTS)

- P17 Lateral deviation amended to 1.5 meters May 2023 LW
- P16 Text colour changed to blue April 2023 LW
- P15 Bridge clear span updated. Road levels updated. Wingwalls updated. Nov 2022 LW
- P14 Bridge carriageway and soffit levels highlighted. Key added. May 2019 VRL
- P13 Waldeck's logo added July 2018 NG
- P12 Drawing Status updated, scale bar added July 2018 NG
- P11 Drawing title & Document number amended, WMI order limits updated 04/04/18 NG
- P10 Section & Elevation reference amended, document & regulation number, drawing title and bridge location plan amended 16/03/18 NG
- P9 Reference name of bridge amended, plan view removed, scale of section & notes amended 16/03/18 NG
- P8 Scale bars added 04/04/18 NG
- P7 Updated to suit masterplan rev.33, 04/04/18 NG
- P6 Span increased to extend beyond access to Gravelly Way Farm 04/04/18 NG
- P5 Bridge Parapet Changes And Updates To Plan And Sections 16/03/18 NG
- P4 Sections Updated 06/03/18 JRB
- P3 Visualisation of Section amended 30/06/18 TP
- P2 Updated to suit masterplan rev.22 Mounds and embankments included 02/05/17 NG
- P1 PRELIMINARY FIRST ISSUE 23/03/17 TP

Project THE WEST MIDLANDS RAIL FREIGHT INTERCHANGE 2020			
Drawing Status Final			
Drawing Title Road Bridge B4		Drawing Size A1	
Regulation 5 (2) (o)		Document 2.18D	
Drawn TP	Date July 2018	Scale As Shown	Reviewed TL
Drawing No. 1516-0425-WDK-SI-C-301-008			Rev. P17