

Key Plan  
(Scale 1:10000)

**Key**

- Bridge soffit level (107.127)
- Internal Bridge Span (8.4 Metres)

Denotes bridge carriageway and soffit levels subject to Article 4 of the DCO

Denotes bridge abutment positions subject to Article 4 of the DCO


External References:

**Notes**

1. Do not scale this drawing.
2. All dimensions are in millimetres unless stated otherwise.
3. This drawing is to be read in conjunction with all other relevant drawings and specifications.
4. All proprietary items to be installed in strict compliance with manufacturers instructions and recommendations.

**Insert 1 - Proposed Arrangement**


(Scale 1:500)

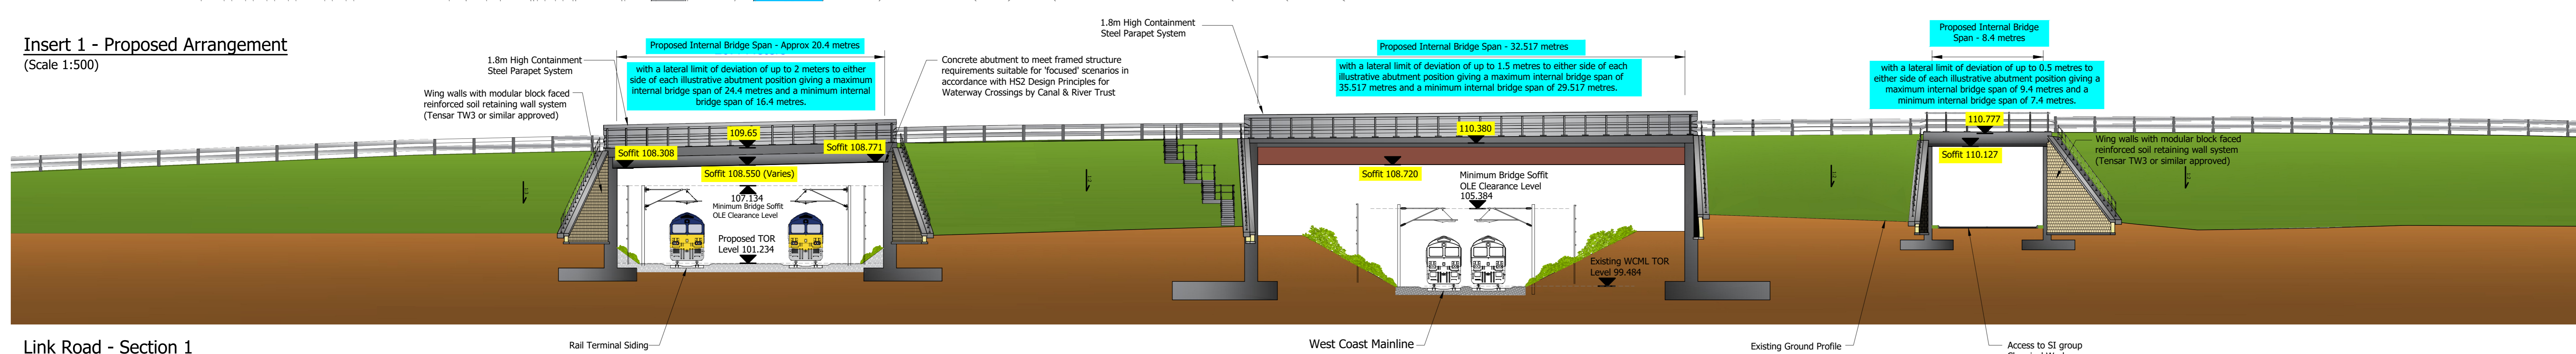

**Link Road - Section 1**

(Scale 1:200)

For Continuation See Below

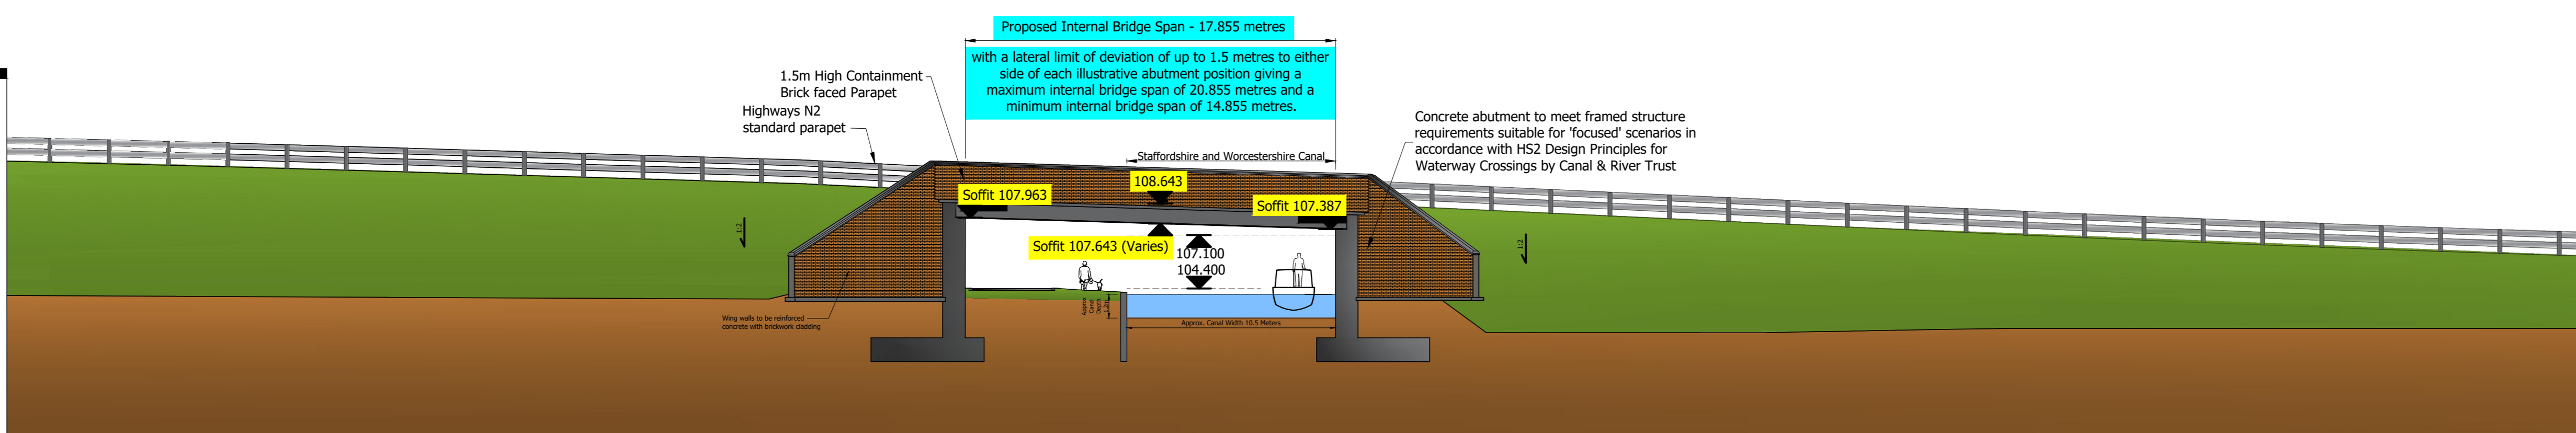

**Link Road - Section 1 (Continued)**

(Scale 1:200)

Revisions

P11 Bridge 1 & 3 south verge width reduced	May 2023 LW
P10 Text colour changed to blue	April 2023 LW
P9 Bridge clear span updated.	Nov 2022 LW
Road levels updated, Wingwalls updated.	
P8 Bridge carriageway and soffit levels highlighted. Key added.	May 2018 VRL
P7 Waldeck's logo added	July 2018 NG
P6 Drawing status updated, scale bar added	July 2018 NG
P5 Drawing title & Document number amended, WMI order limits updated	12.06.18 NG
P4 Document & regulation number and drawing title amended	09.05.18 NG
P3 Notes added & amended, our OS Map updated	04.04.18 NG
P2 Title amended	06.03.18 JRB
P1 Issued for Comment	06.03.18 JRB



Project  
**THE WEST MIDLANDS RAIL FREIGHT INTERCHANGE 2020**

Drawing Status  
**Final**



Drawing Title  
**Proposed Road Bridge**

Regulation  
**5 (2) (o)**

Document  
**2.18A**

Drawn TP Date July 2018 Scale 1:500 Reviewed TL

Drawing No.  
**1516-0425-WDK-SI-C-301-010**

Rev.  
**P11**

