


- KEY**
- ORDER LIMITS
 - FOOTWAY / CYCLEWAY
 - HIGHWAY
 - VERGE / GRASS
 - UNADOPTED HIGHWAY
 - UNADOPTED FOOTWAY / CYCLEWAY
 - UNADOPTED VERGE / GRASS
 - UNADOPTED FOOTPATH
 - TACTILE PAVING
 - INDICATIVE LOCATION OF BAT HOVER (PRECISE LOCATION AND EXTENT TO BE APPROVED)
 - INDICATIVE LOCATION OF WILDLIFE CROSSING (PRECISE LOCATION AND EXTENT TO BE APPROVED)

NOTE: LIMITS OF DEVIATION SHOWN ON THE WORKS PLANS (DOCUMENT SERIES 2.2) AND SET OUT IN ARTICLE 4 OF THE DEVELOPMENT CONSENT ORDER.

CHANGES MADE TO DOCUMENT 2.9D SINCE DCO SUBMISSION:
 MAY 2019 -
 • INDICATIVE LOCATION OF BAT HOVER / WILDLIFE CROSSING ADDED.

CHANGES MADE TO DOCUMENT 2.9D SINCE DCO APPROVAL:
 NOVEMBER 2022 -
 • INDICATIVE LOCATION OF MAMMAL CROSSING ADDED
 • FOOTWAY / CYCLEWAY AND VERGE WIDTHS UPDATED OVER A449/A5 LINK ROAD BRIDGES

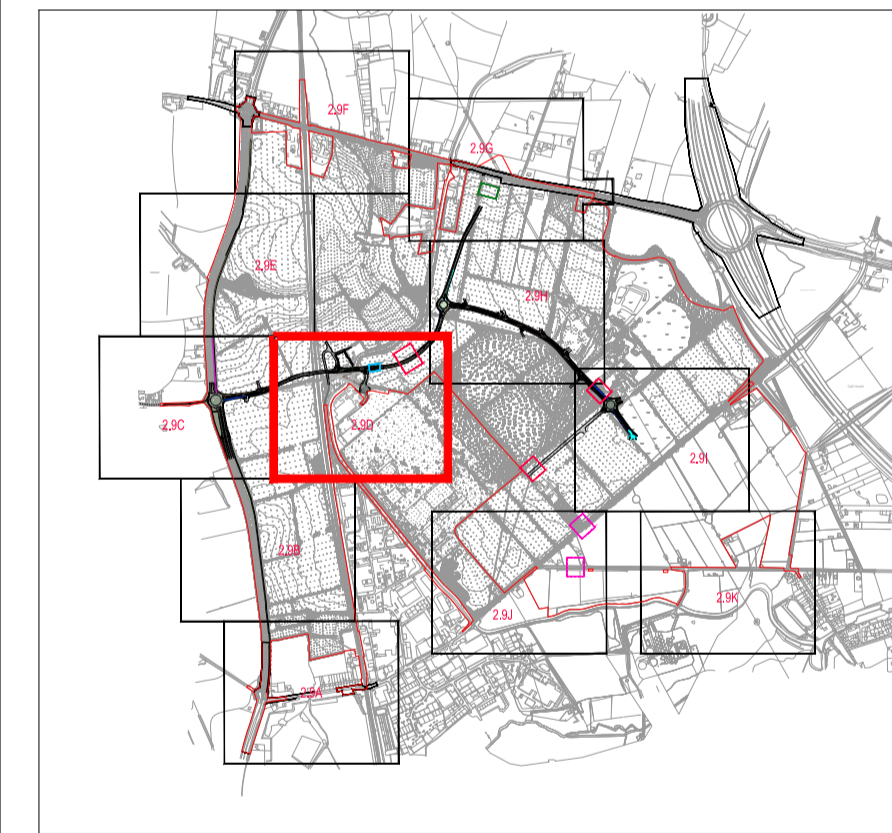

West Midlands Interchange	
Project THE WEST MIDLANDS RAIL FREIGHT INTERCHANGE ORDER 2020	
Drawing Status SUBMISSION	
Drawing Title Drawing Size A1 GENERAL ARRANGEMENT PLAN 104	
Regulation 5 (2) (o)	Document 2.9D
Drawn NW Date: JUNE 2018 Scale: 1:1000	Reviewed IF Rev. M
Drawing No. WSP-70001979-GA-104	