


ROADE BYPASS

ROADE BYPASS CENTRELINE - LONGSECTION 1
SCALE: H 1:2500,V 1:500. DATUM: 100.000

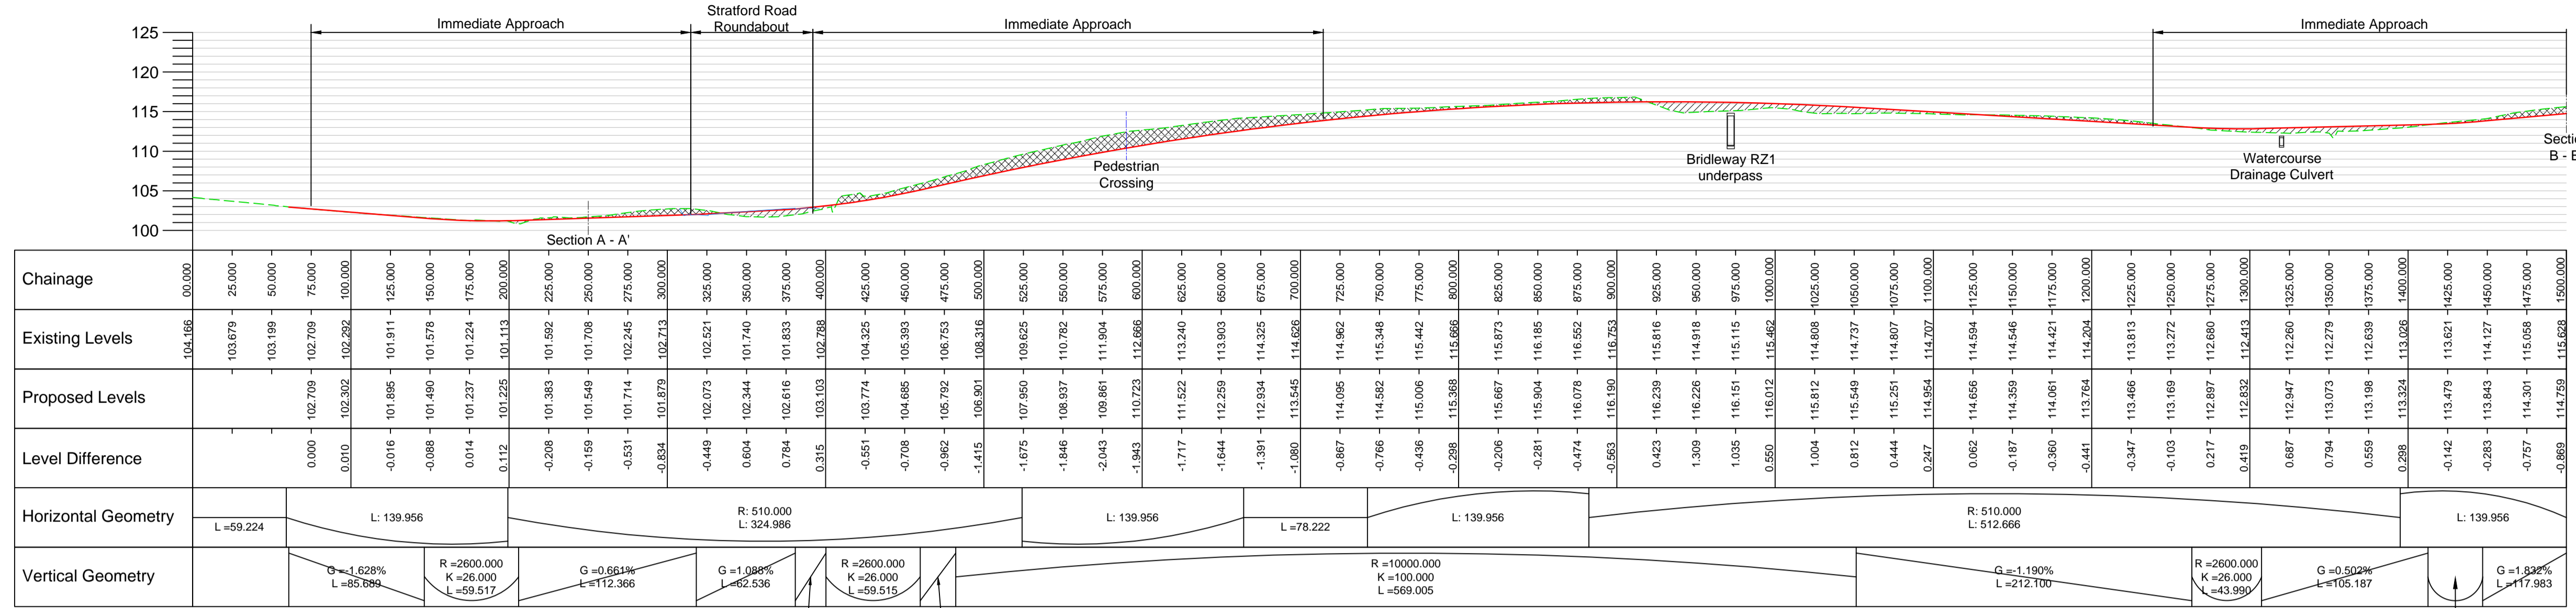

ROADE BYPASS CENTRELINE - LONGSECTION 2
SCALE: H 1:2500,V 1:500. DATUM: 100.000

