



**Section H-H: Mainline Railway and Railport**

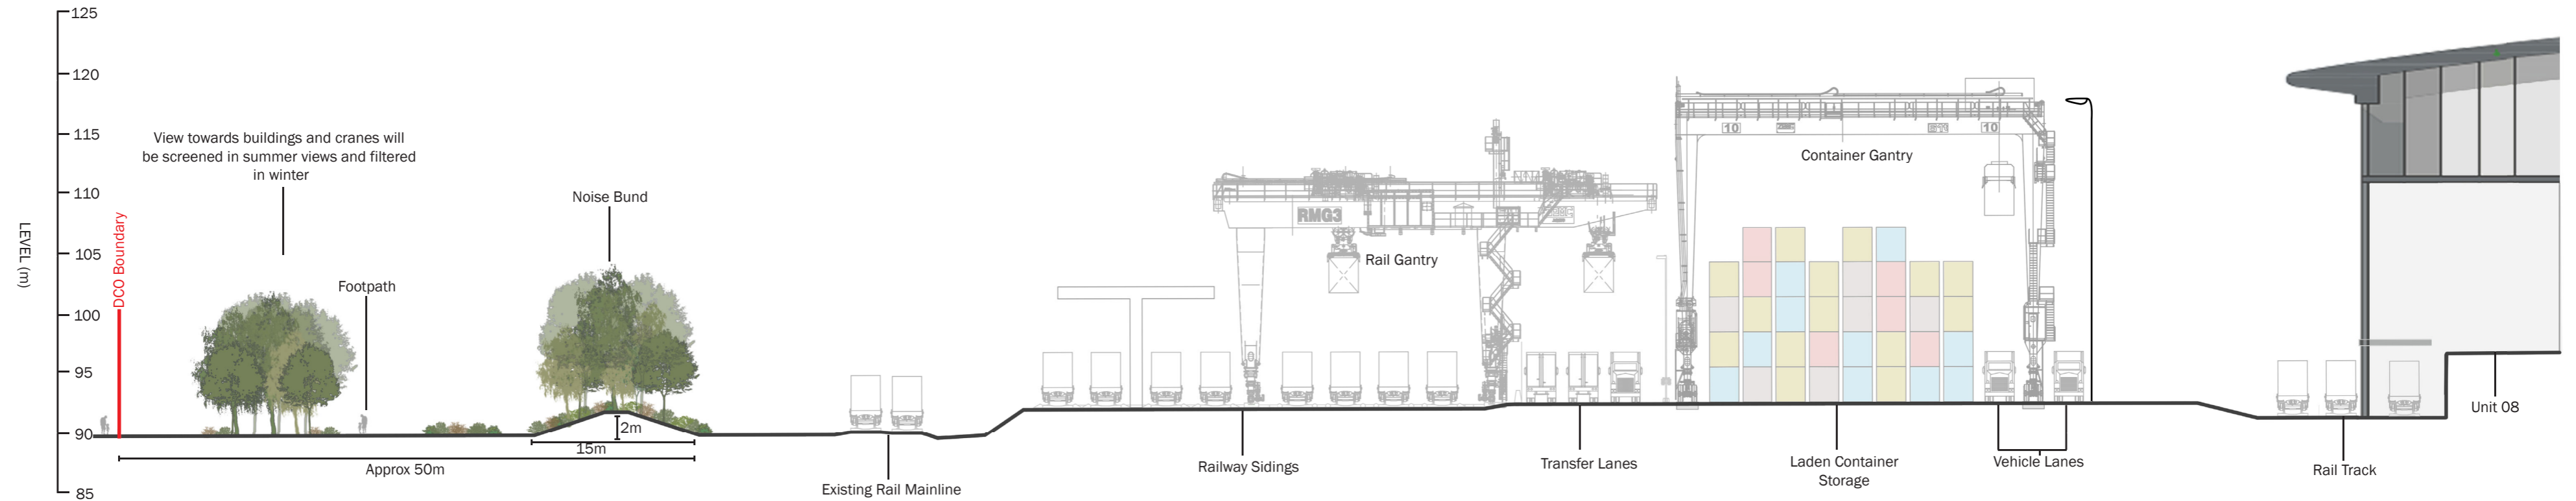

**Section I-I: Mainline Railway and Railport**

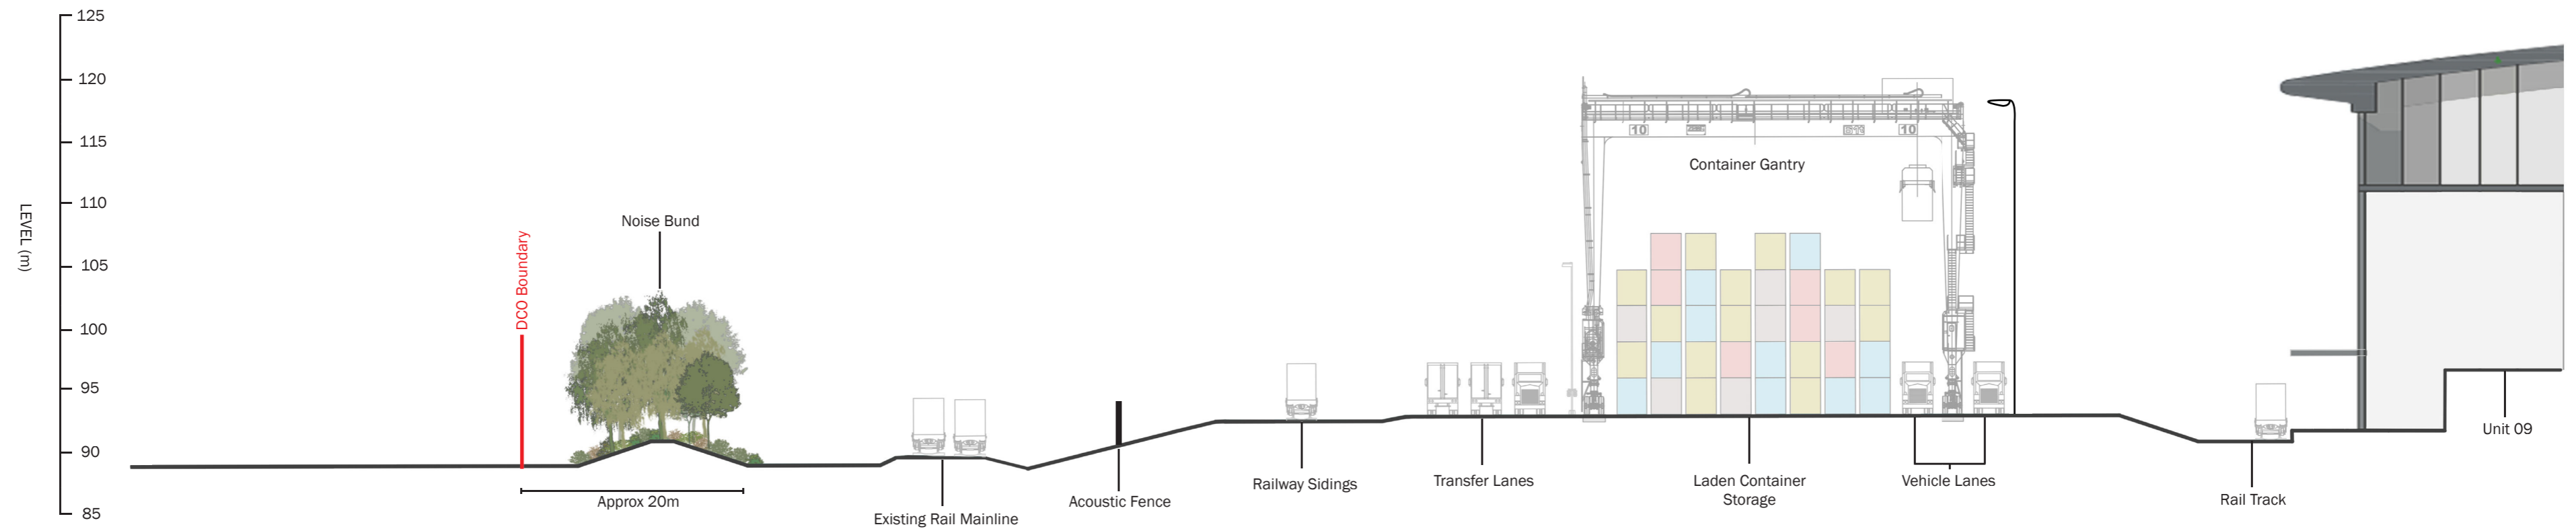

**HINCKLEY NATIONAL  
RAIL FREIGHT INTERCHANGE**


Date: 02-11-2022

Paper size: A2

Scale: 1:400



© The Environmental Dimension Partnership Ltd.

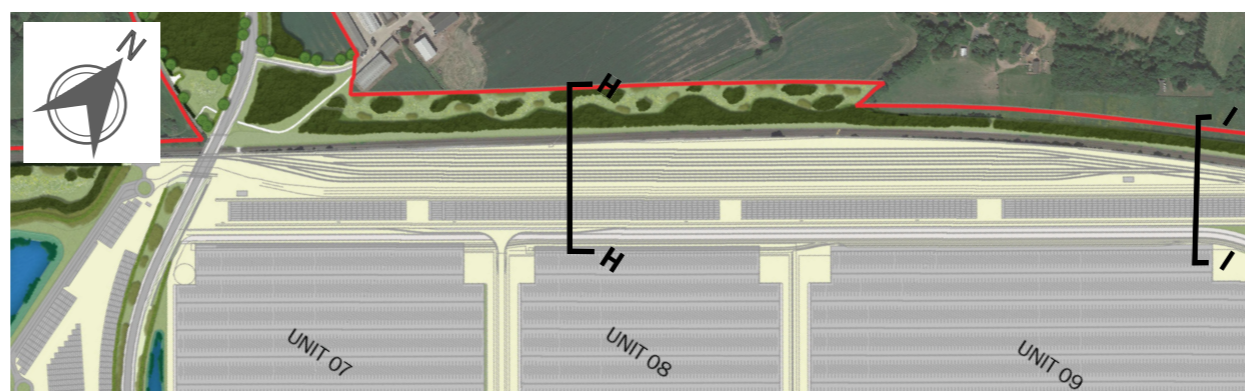

APFP Regulation: 5(2)(a)

Document Ref: 6.3.11.18

Drawing Number: edp3267\_d177b

Drawing Status: DRAFT

Revision: -

Drawn by: RBa/LTi

Approved by: FMc

**TRITAX SYMMETRY**  
A TRITAX BIG BOX COMPANY

**Figure 11.18 - Illustrative Railport  
Sections HH and II**