



SHEET 8A  
DOCUMENT 2.2H

SHEET 1  
DOCUMENT 2.2A

SHEET 2  
DOCUMENT 2.2B

SHEET 3  
DOCUMENT 2.2C

SHEET 4  
DOCUMENT 2.2D

SHEET 7B  
DOCUMENT 2.2G

SHEET 7A  
DOCUMENT 2.2G



SHEET 8C  
DOCUMENT 2.2H

SHEET 5  
DOCUMENT 2.2E

SHEET 7C  
DOCUMENT 2.2G

SHEET 6  
DOCUMENT 2.2F


SHEET 8B  
DOCUMENT 2.2H

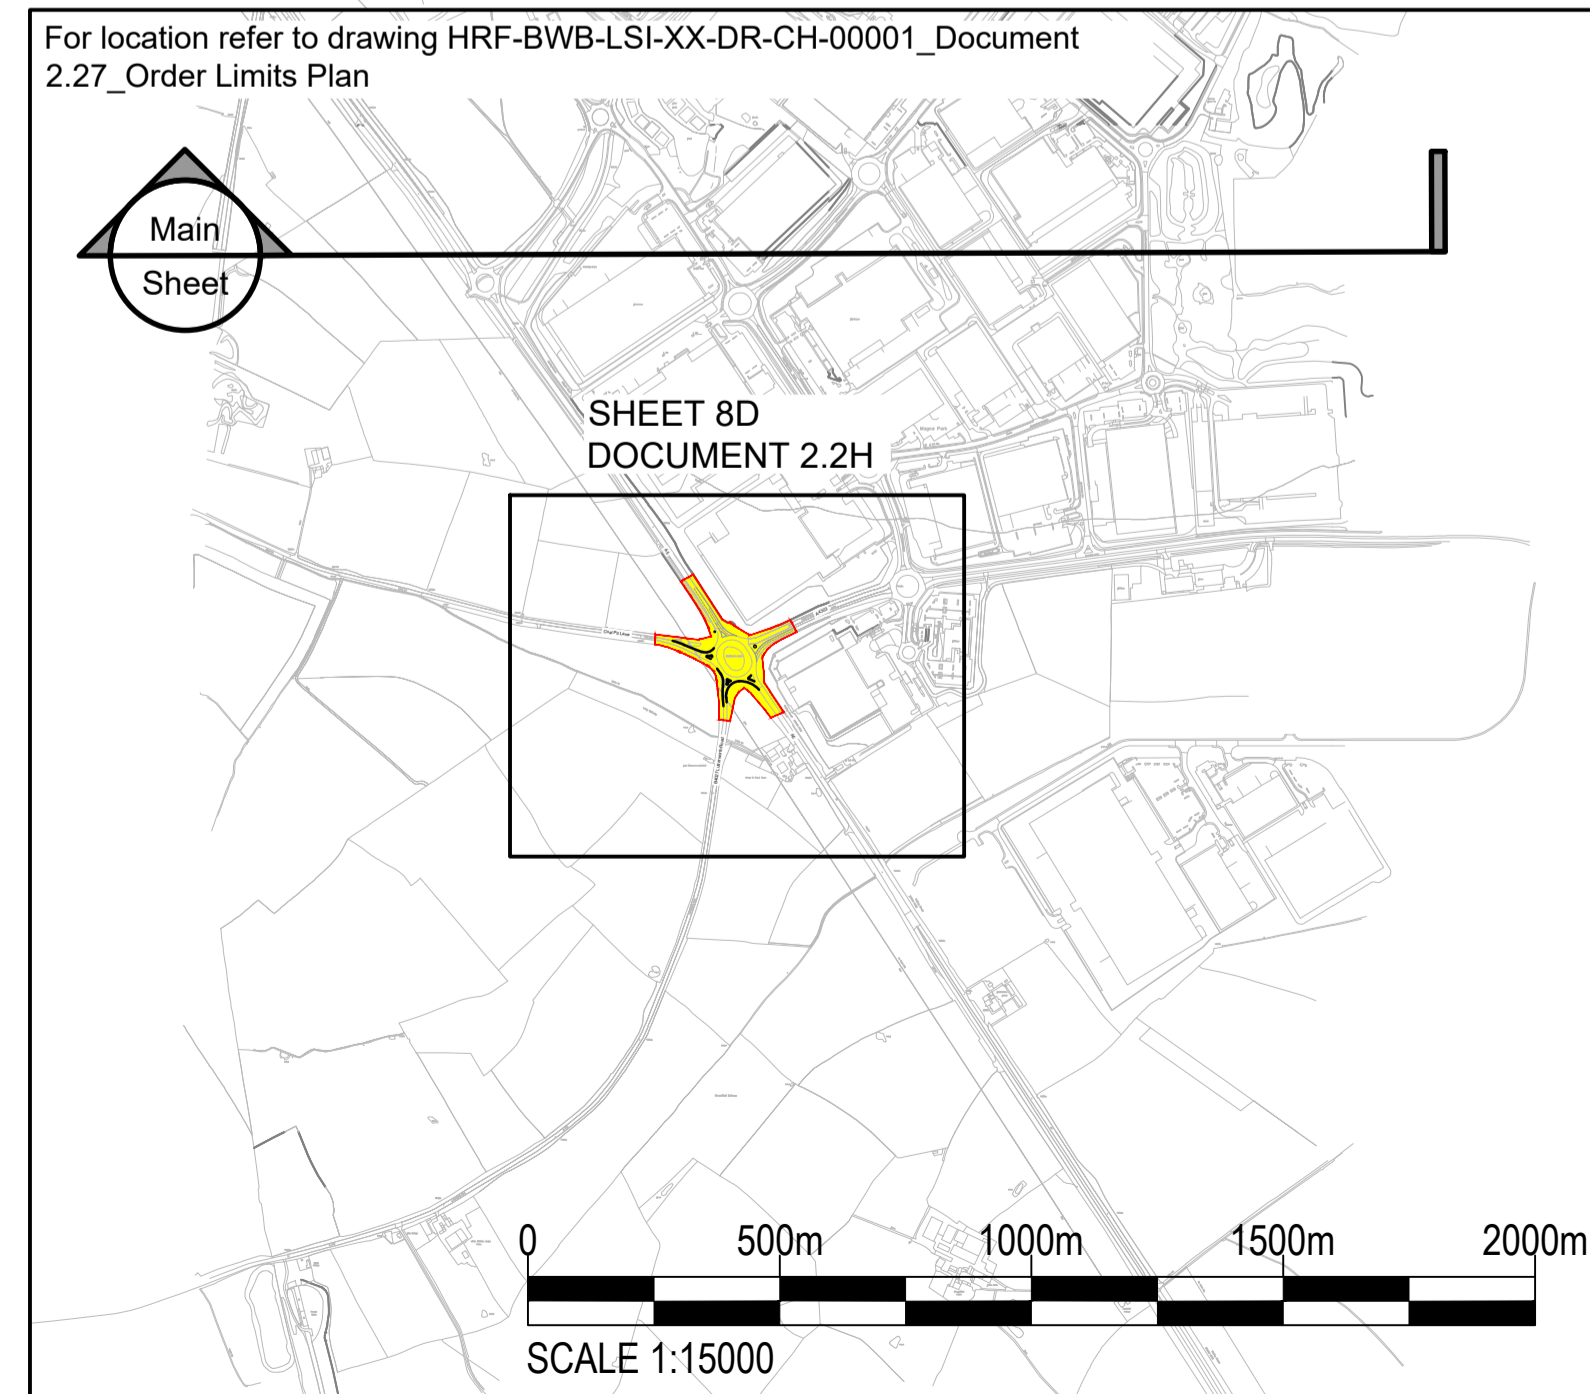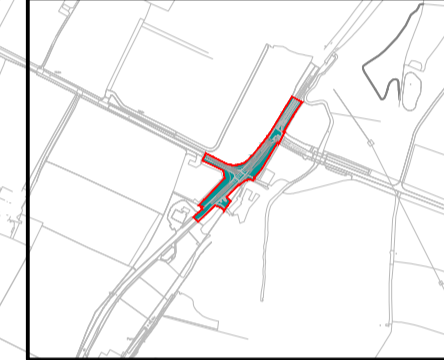

For location refer to drawing HRF-BWB-LSI-XX-DR-CH-00001\_Document 2.27\_Order Limits Plan

Main Sheet

SHEET 8D  
DOCUMENT 2.2H

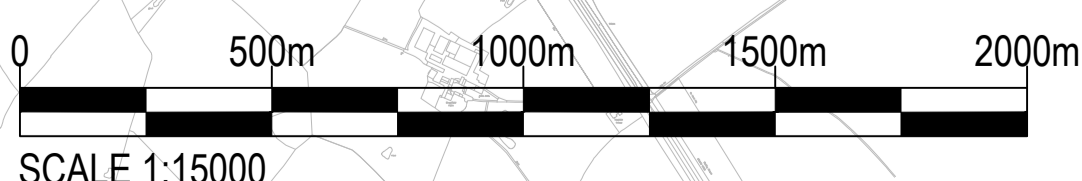

SCALE 1:15000

See Inset

Notes

The purpose of the Works Plans is to illustrate the works proposed under the Development Consent Order relating to the Hinckley National Rail Freight Interchange.

Rev	Date	Details of issue / revision	Drw	Chd
P02	30.11.22	Final Issue	DF	SC
P01	16.12.21	Issue for Consultation	DF	SC

Issues & Revisions

Client



Project Title  
**HINCKLEY NATIONAL RAIL FREIGHT INTERCHANGE**

Drawing Title  
**WORKS PLANS KEY PLAN**

Regulation:	5(2) (j)	Document:	2.2
Drawn:	D.Fraser	Checked:	S.Carter
BWB Ref:	NTH2814	Date:	17.12.21
Project - Originator - Functional Breakdown - Spatial Breakdown - Form - Discipline - Number		Scale@A1:	1:15000
Drawing Status			Rev
<b>S4 - FINAL</b>			<b>P02</b>