




SECTION K-K

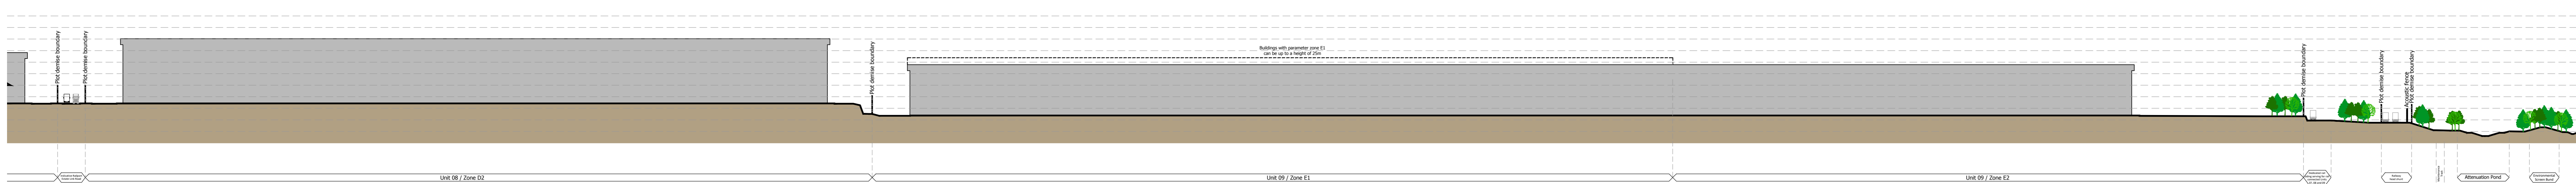


SECTION K-K Cont'd

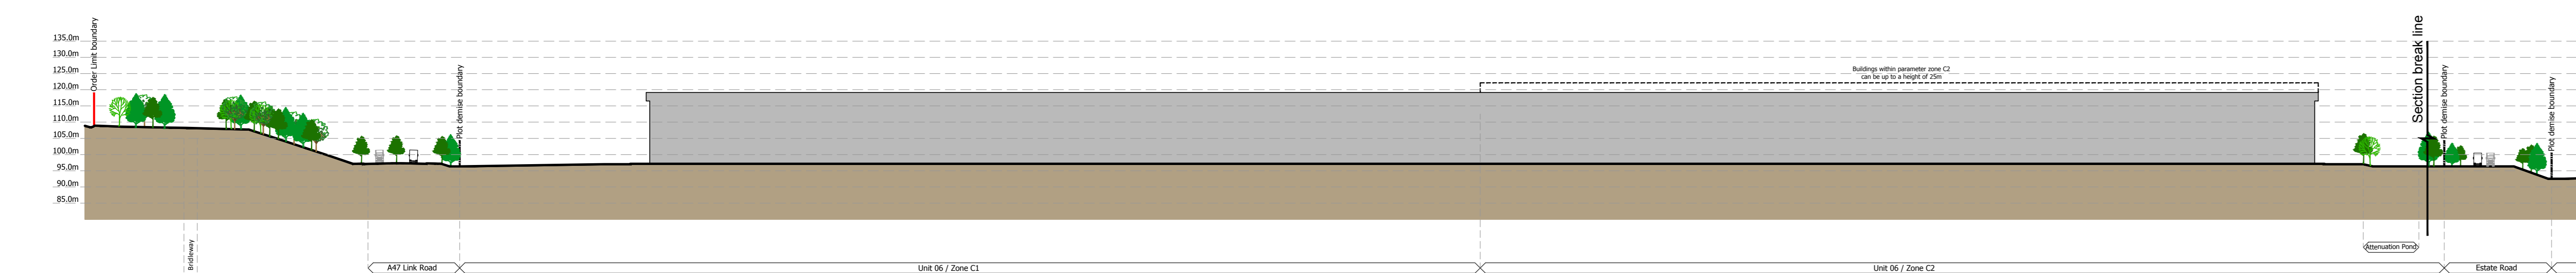


SECTION L-L

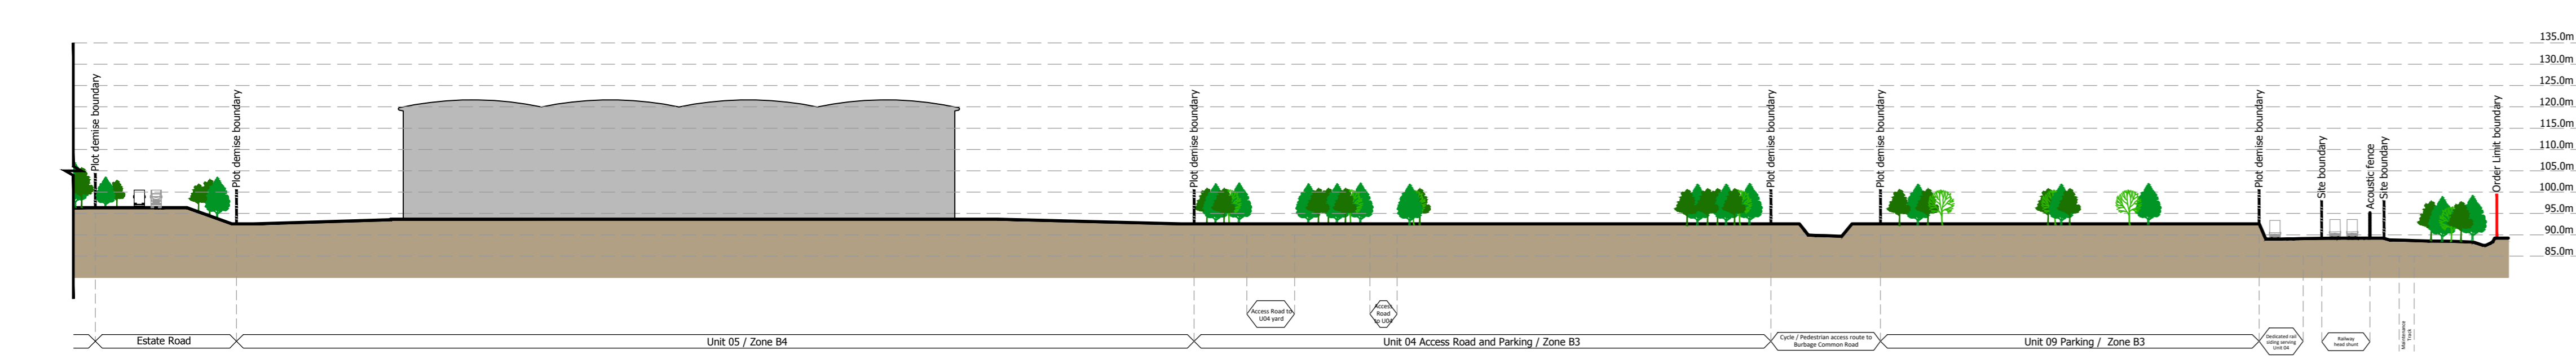


SECTION L-L Cont'd

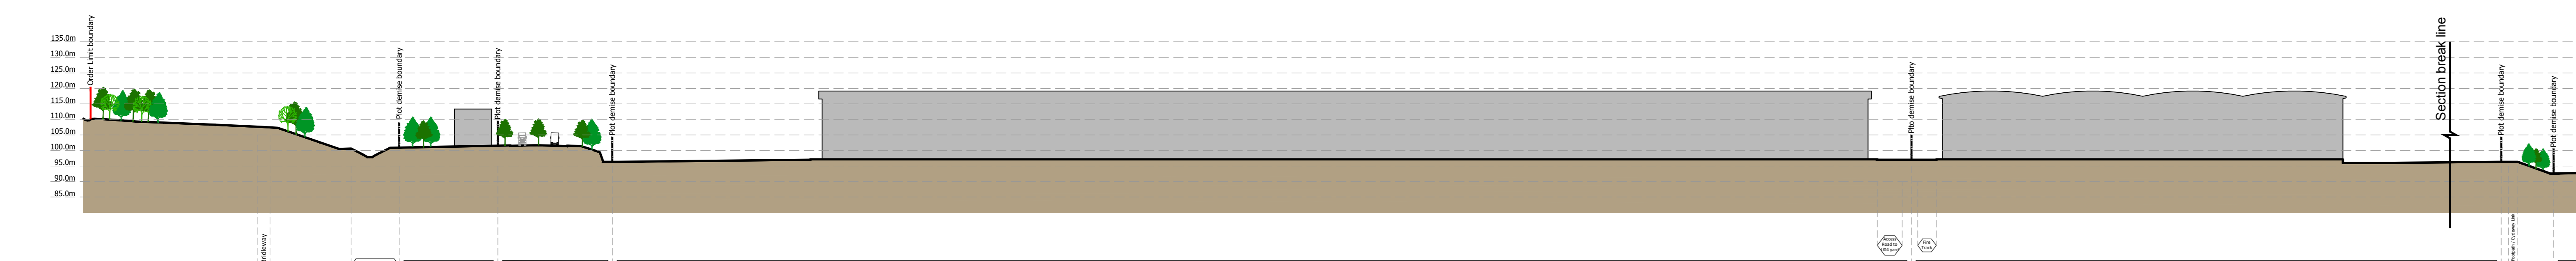

SECTION M-M

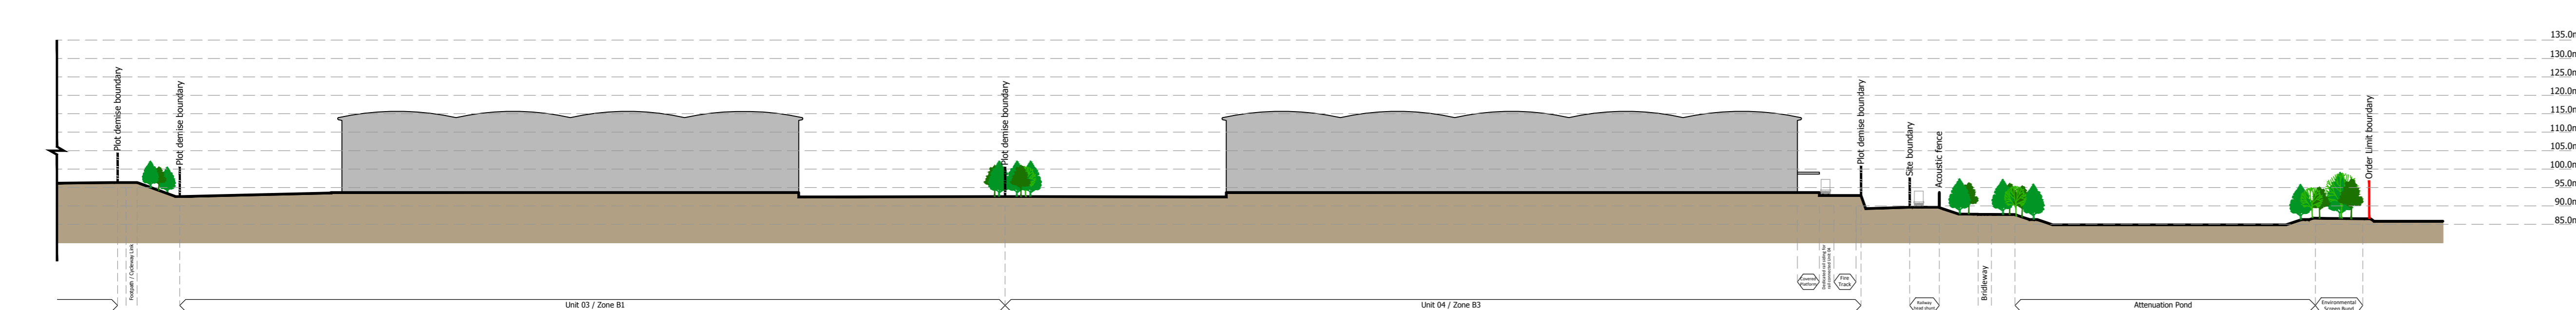

SECTION M-M Cont'd

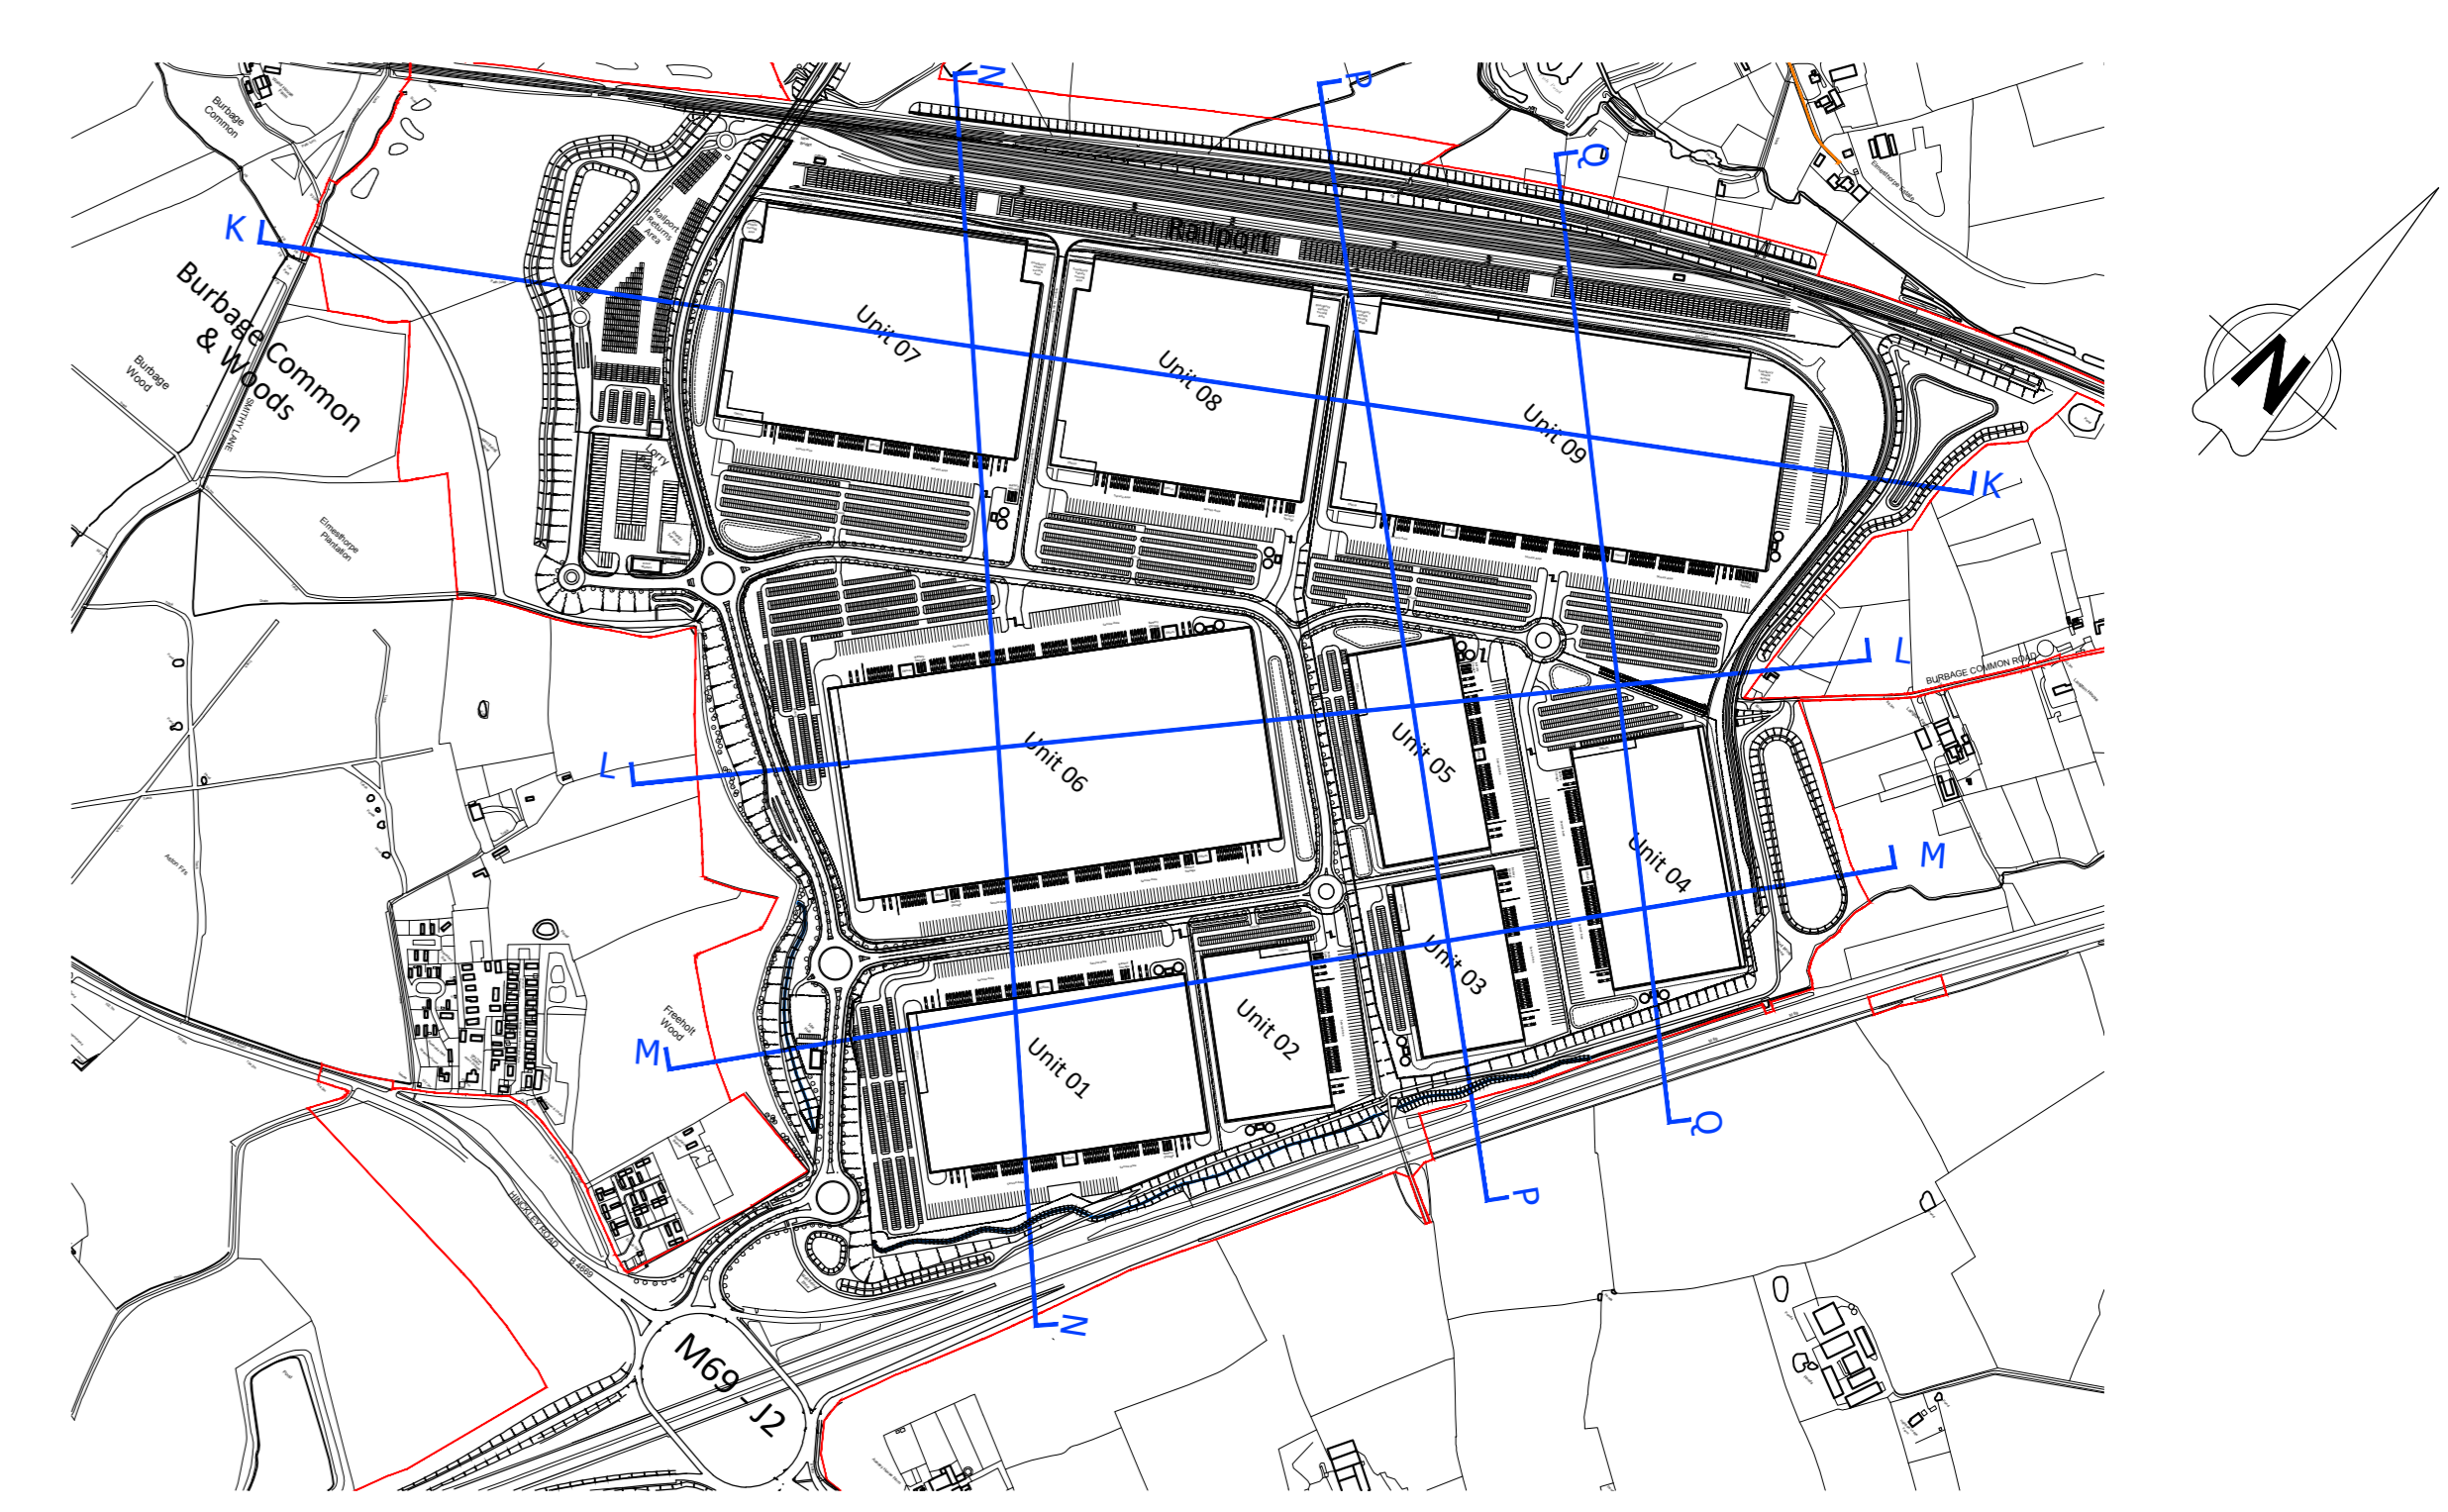

KEY PLAN  
 For Reference Only - Not to Scale

- KEY**
- Order Limit Boundary
  - Refer to Document Reference 2.12 for locations of Zones

no. date revision by

**oja architects**

oja architects llp  
 1170 Elliott Court  
 Herald Avenue  
 Coventry Business Park  
 COVENTRY CV5 6UB  
 client

T: 024 7625 3200  
 F: 024 7625 3210  
 E: oja@oja-architects.com  
 W: www.oja-architects.com

AJA ARCHITECTS is the trading name of AJA ARCHITECTS CONSULTING LIMITED a limited company registered in England and Wales. AJA ARCHITECTS LLP is also a limited partnership registered in England and Wales.

**TRITAX SYMMETRY**  
 A TRITAX BIG BOX COMPANY

project

**HINCKLEY NATIONAL RAIL FREIGHT INTERCHANGE**

drawing

Illustrative Site Sections  
 Sheet 1 of 2

scale 1:1000 @ A0 drawn rm

checked mjl date Oct 2022

Regulation no.5(2)(o)

Plan 2.16  
 Status - Final

