

THE LEICESTERSHIRE COUNTY COUNCIL

(FROM B4669 HINCKLEY ROAD TO ASTON LANE, ASTON FLAMVILLE)  
(PROHIBITION OF MOTOR VEHICLES) ORDER 2012

The Leicestershire County Council ("the Council") in exercise of its powers under Sections 1(1) and 2(1) to (3) of the Road Traffic Regulation Act 1984 ("the Act") and of all other enabling powers, after consultation with the Chief Officer of Police in accordance with Part III of Schedule 9 to the Act, hereby makes the following Order:-

1. This Order may be cited as "The Leicestershire County Council (B4669 Hinckley Road to Aston Lane, Aston Flamville) (Prohibition of Motor Vehicles) Order 2012 " and shall come into force on the 26th day of November 2012
2. No person, except upon the direction or with the permission of a police officer in uniform, shall cause or permit any vehicle to proceed along that length of road as specified in the Schedule to this Order, except for the purpose of access.
3. The plan annexed to this Order and marked drawing number TM3934/1/2012 is for identification purposes only.

SCHEDULE

PROHIBITION OF MOTOR VEHICLES

From B4669 Hinckley Road to Aston Lane, Aston Flamville


From its junction with B4669 Hinckley Road in a southerly direction for its entire length to its junction with Aston Lane.

THE COMMON SEAL of THE LEICESTERSHIRE )  
COUNTY COUNCIL was hereunto affixed )  
this 16th day of November 2012 in the presence of :- )



29157 (a)

# ASTON FLAMVILLE

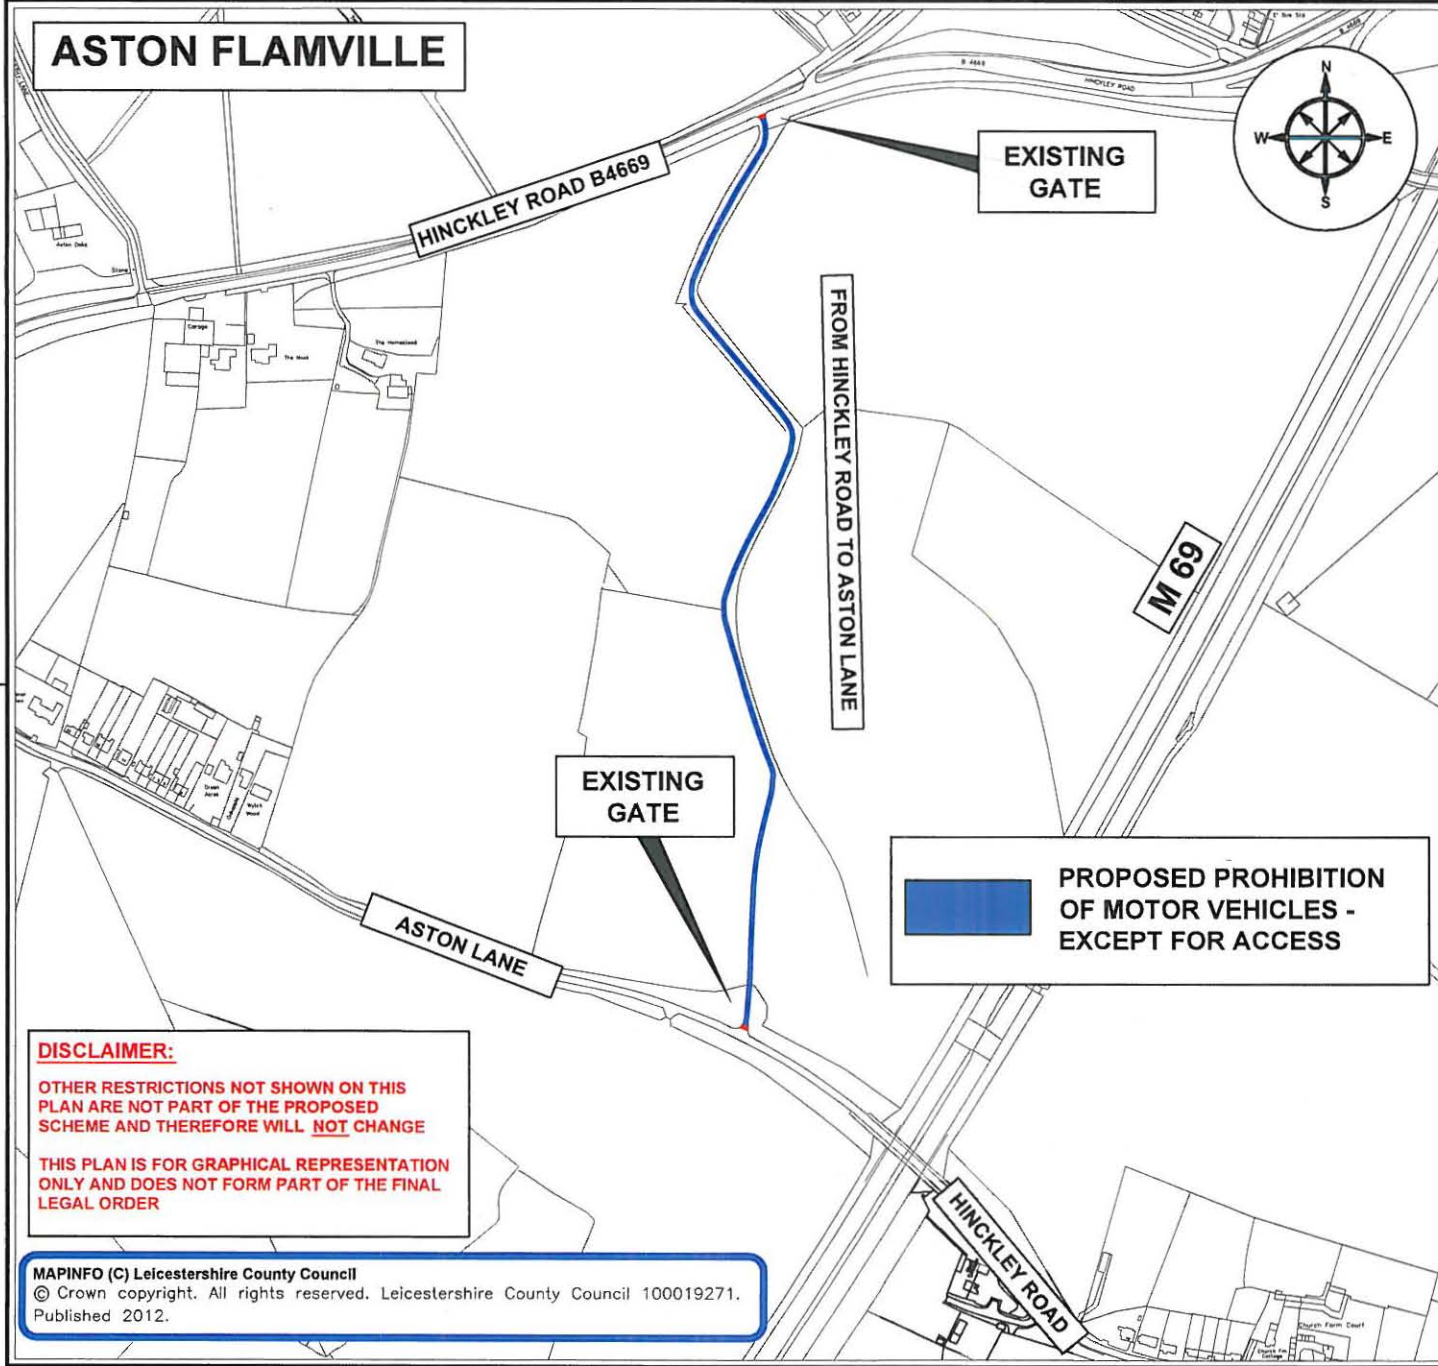

ENVIRONMENT AND  
TRANSPORT DEPT



**MATTHEW LUGG**  
DIRECTOR  
B.Eng., C.Eng., MICE., MCHIT., DMS.

TRAFFIC  
MANAGEMENT



ASTON FLAMVILLE

TITLE:  
**PROPOSED PROHIBITION OF MOTOR  
VEHICLES - EXCEPT FOR ACCESS**

DRAWING NUMBER	SCALE
TM3934/1/2012	NTS
PREPARED BY: R DAVIES	DATE: MARCH 2012
CHECKED BY: R KANE	SIZE: A4

COUNTY HALL \* GLENFIELD \* LEICESTER \* LE3 8ST

Tel: 0116 3050001 \* Fax: 0116 3050006

E-Mail address: [customerservices@leics.gov.uk](mailto:customerservices@leics.gov.uk) [www.leics.gov.uk](http://www.leics.gov.uk)

**DISCLAIMER:**  
OTHER RESTRICTIONS NOT SHOWN ON THIS PLAN ARE NOT PART OF THE PROPOSED SCHEME AND THEREFORE WILL NOT CHANGE  
  
THIS PLAN IS FOR GRAPHICAL REPRESENTATION ONLY AND DOES NOT FORM PART OF THE FINAL LEGAL ORDER

MAPINFO (C) Leicestershire County Council  
© Crown copyright. All rights reserved. Leicestershire County Council 100019271.  
Published 2012.