




SECTION K-K

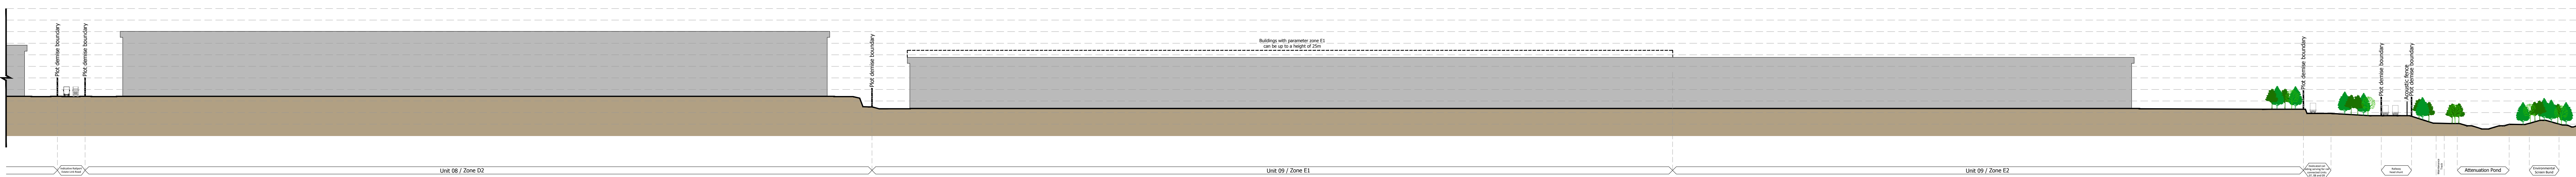


SECTION K-K Cont'd

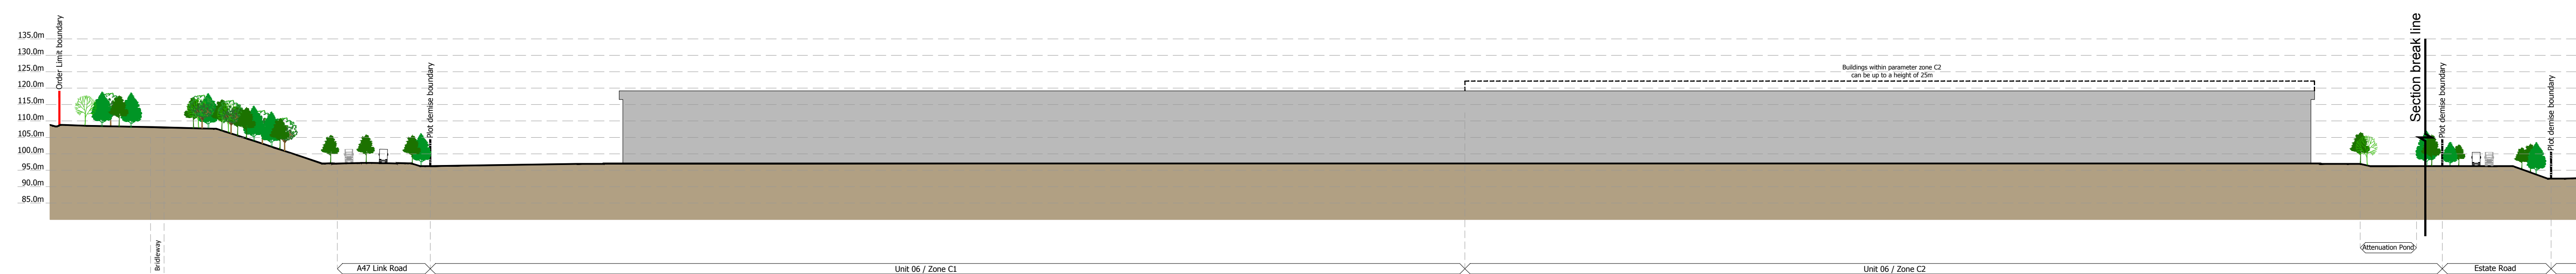


SECTION L-L

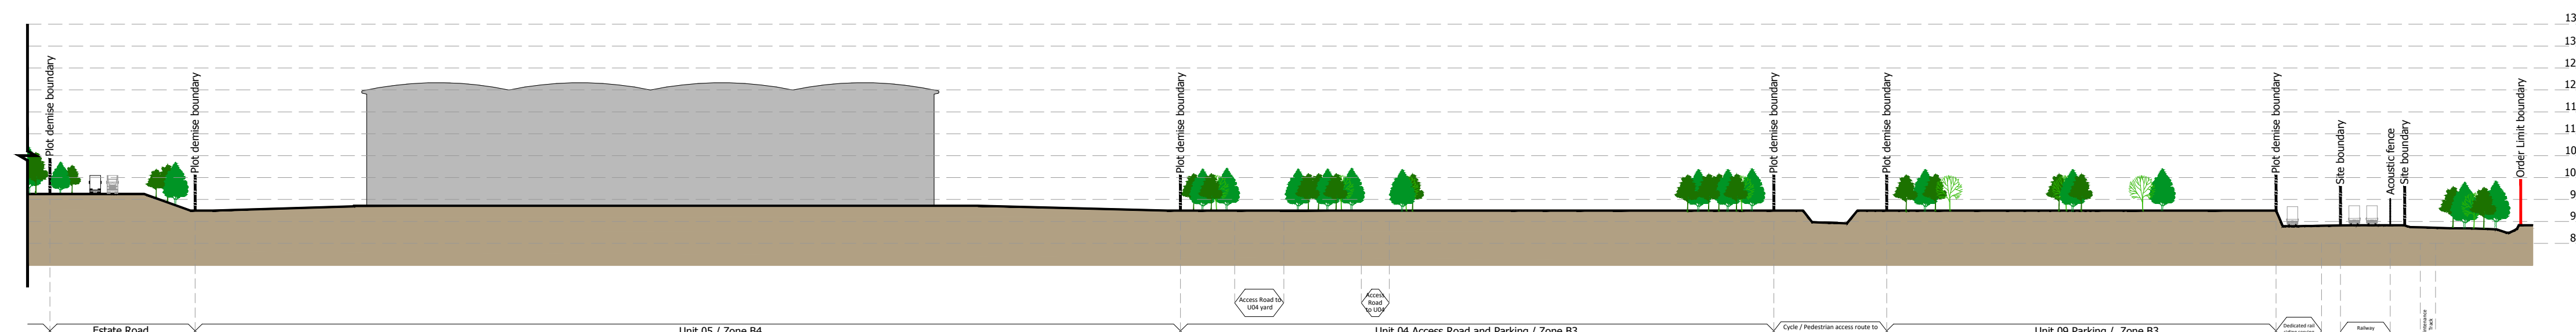


SECTION L-L Cont'd

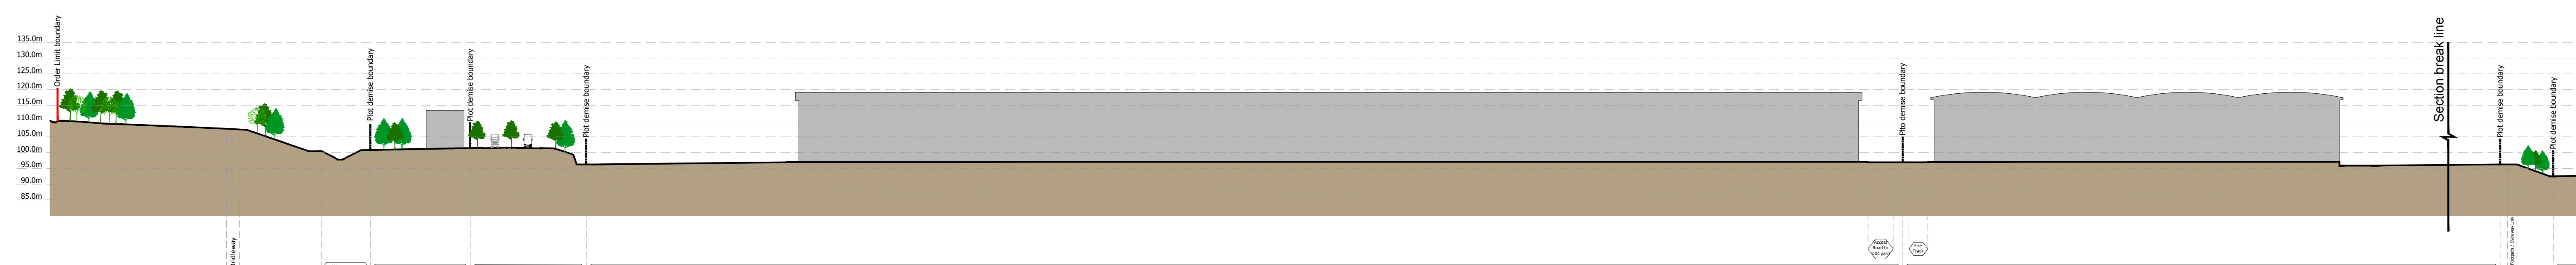

SECTION M-M

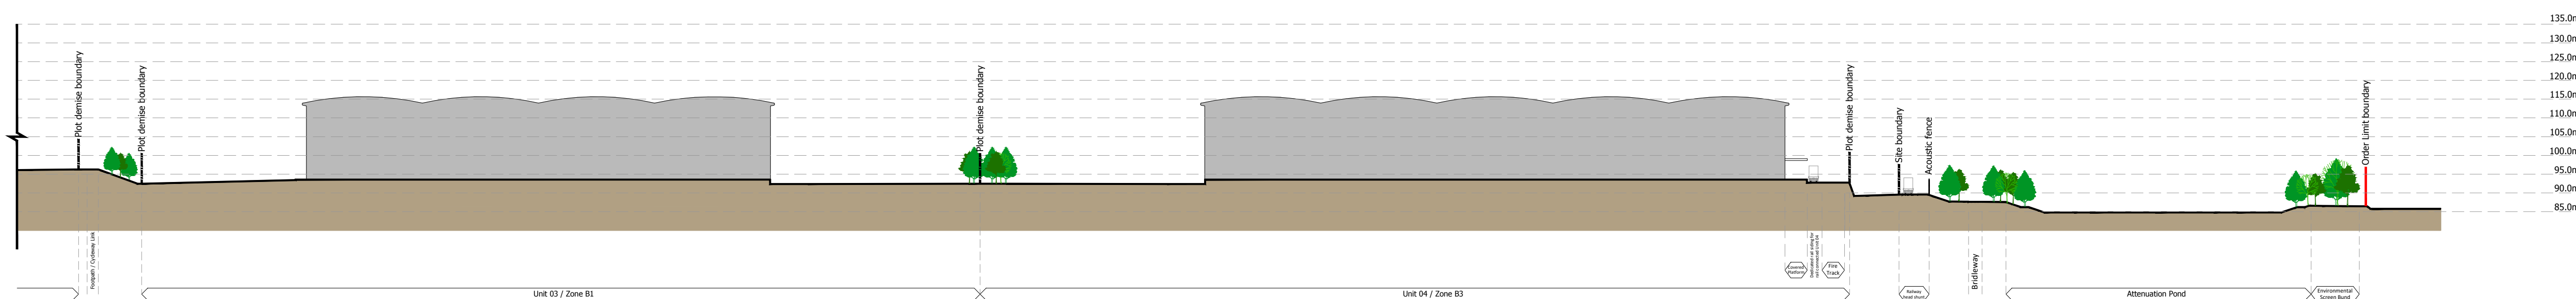

SECTION M-M Cont'd

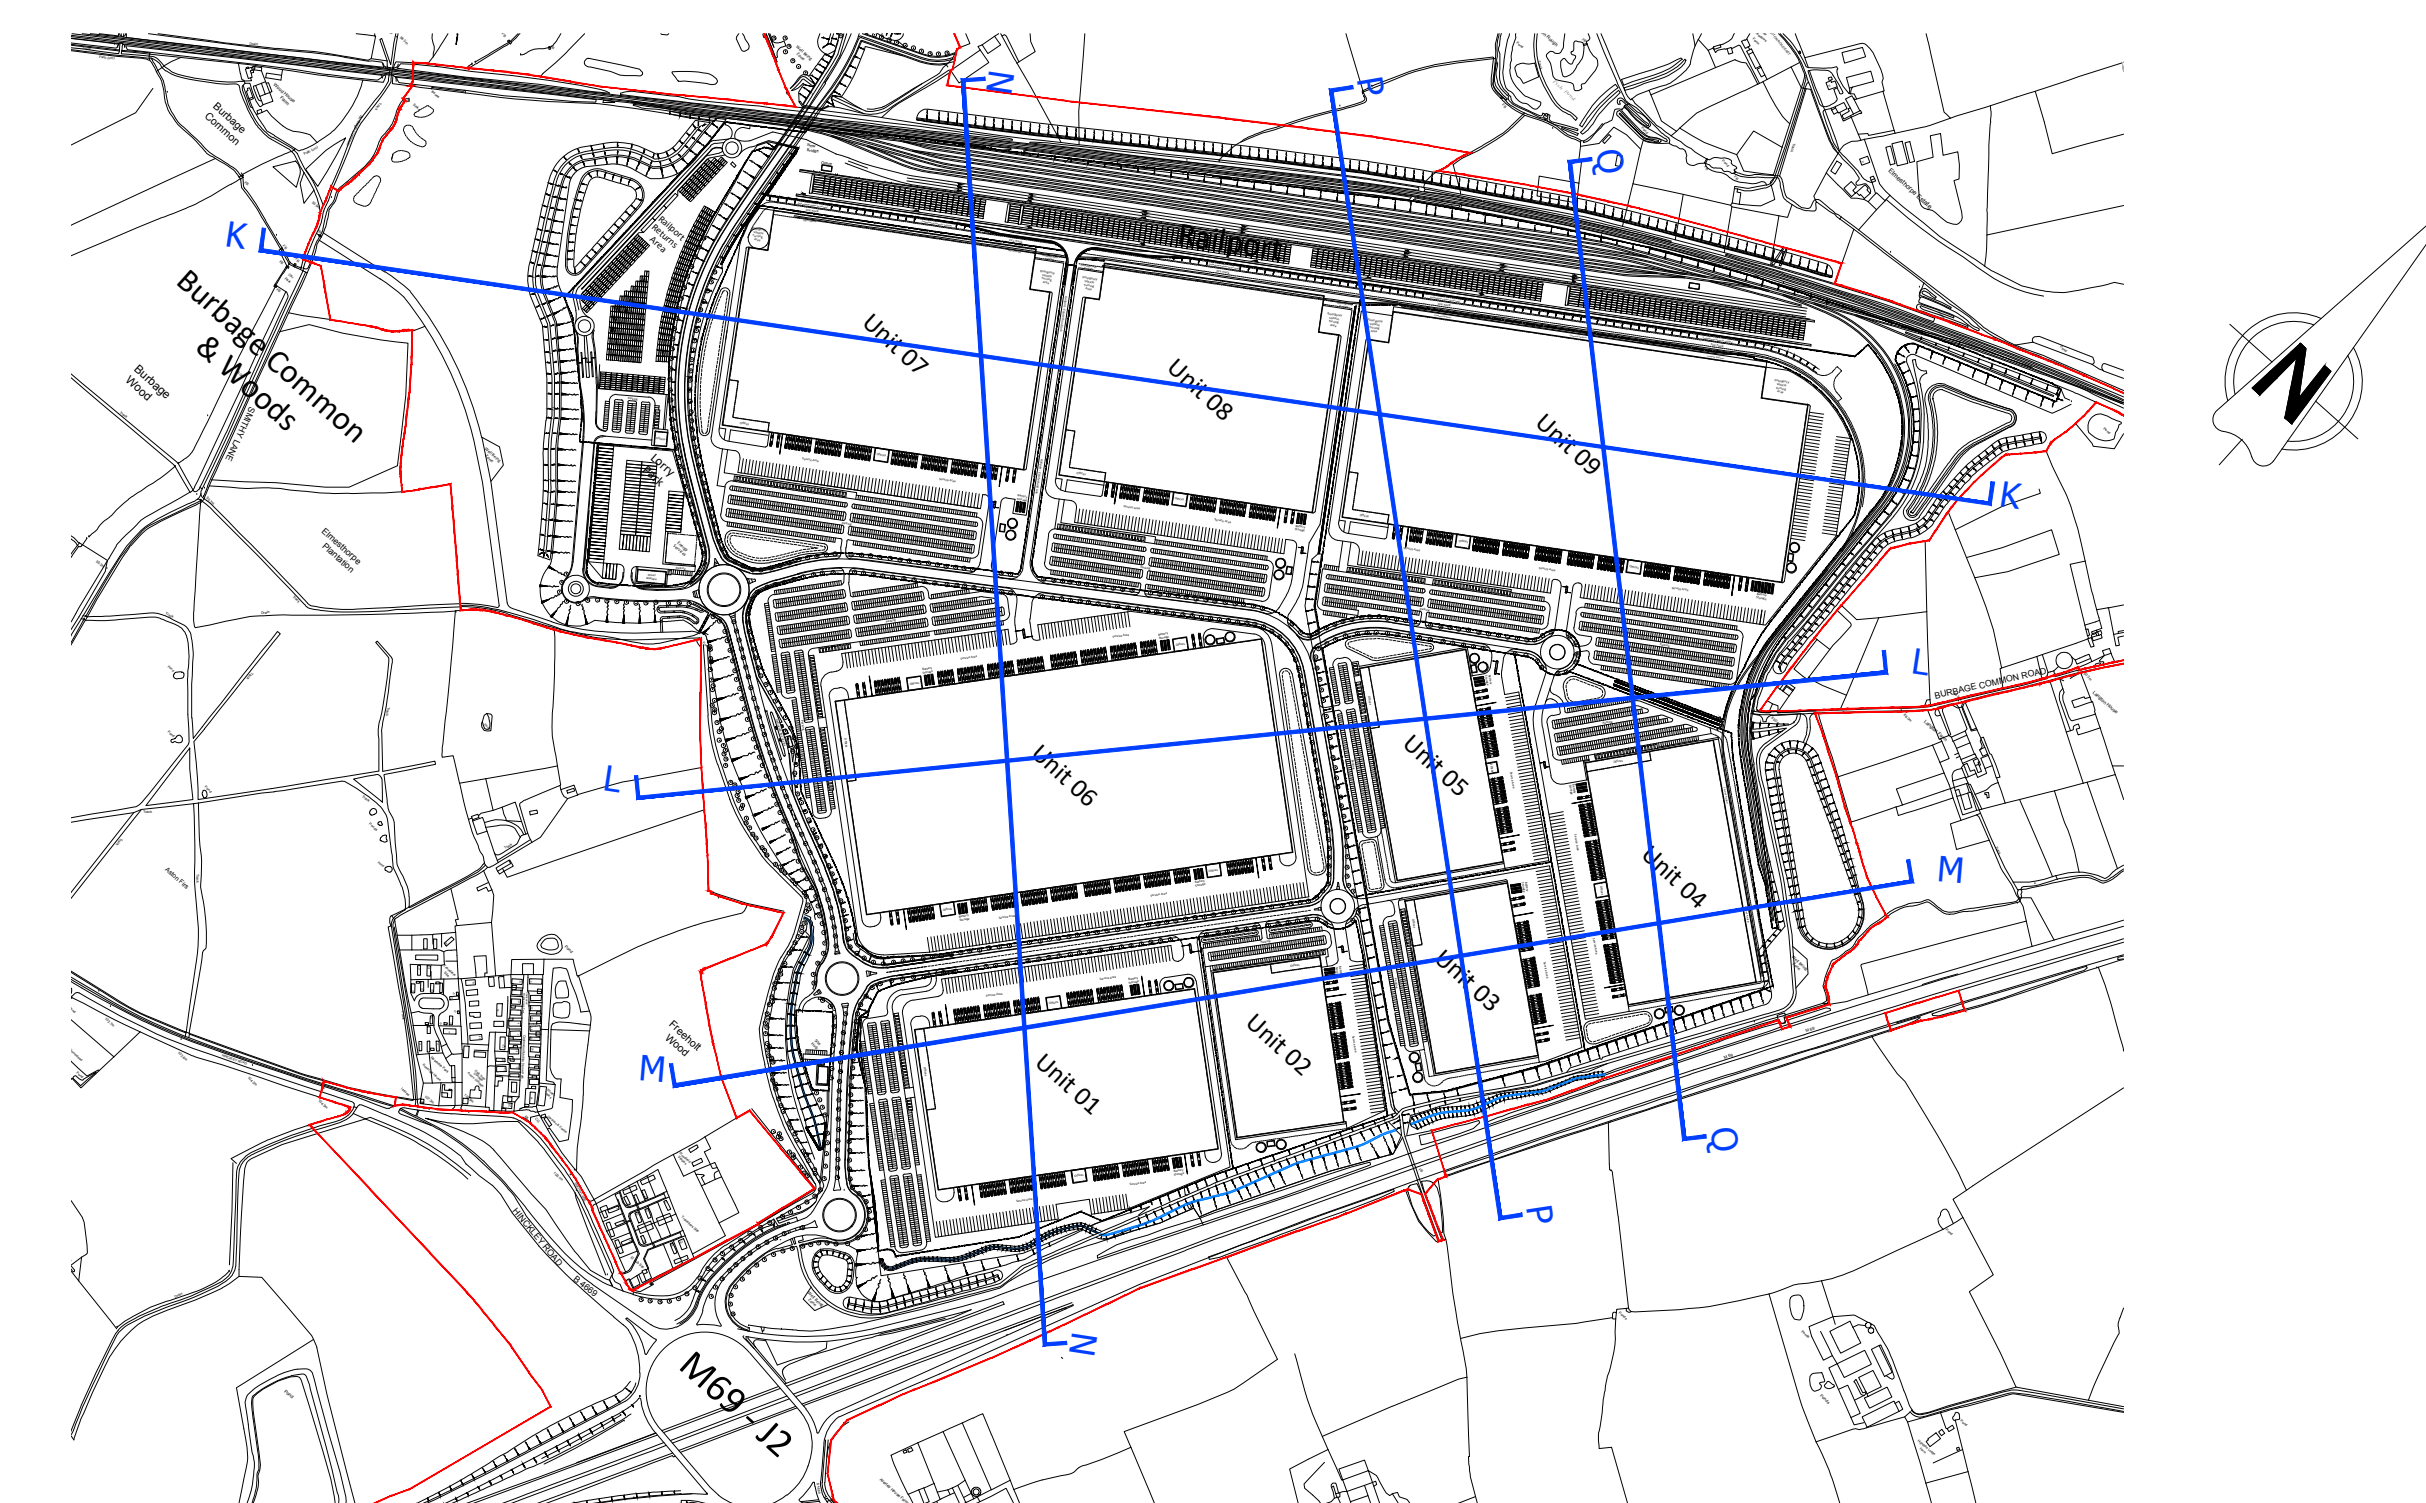

KEY PLAN  
 For Reference Only - Not to Scale

KEY

- Order Limit Boundary
- Refer to Document Reference 2.12 for locations of Zones

no.	date	revision	by
A	11/12/23	Return Area container stacks reduced to a maximum height of 14.0m	rm

**aja architects**  
 aja architects llp  
 1170 Elliott Court  
 Herald Avenue  
 Coventry Business Park  
 COVENTRY CV5 6UB  
 E: aja@aja-architects.com  
 W: www.aja-architects.com  
 AJA ARCHITECTS is the trading name of AJA ARCHITECTS CONSULTING LIMITED, a limited company registered in England and Wales, company number 100022716.  
 CLIENT

**TRITAX SYMMETRY**  
 A TRITAX BIG BOX COMPANY

project

**HINCKLEY NATIONAL RAIL FREIGHT INTERCHANGE**

drawing

Illustrative Site Sections  
 Sheet 1 of 2

scale 1:1000 @ A0 drawn rm

checked mjl date Oct 2022

Regulation no.5(2)(o)

Plan 2.16 Rev A

Status - Final

