




SECTION N-N

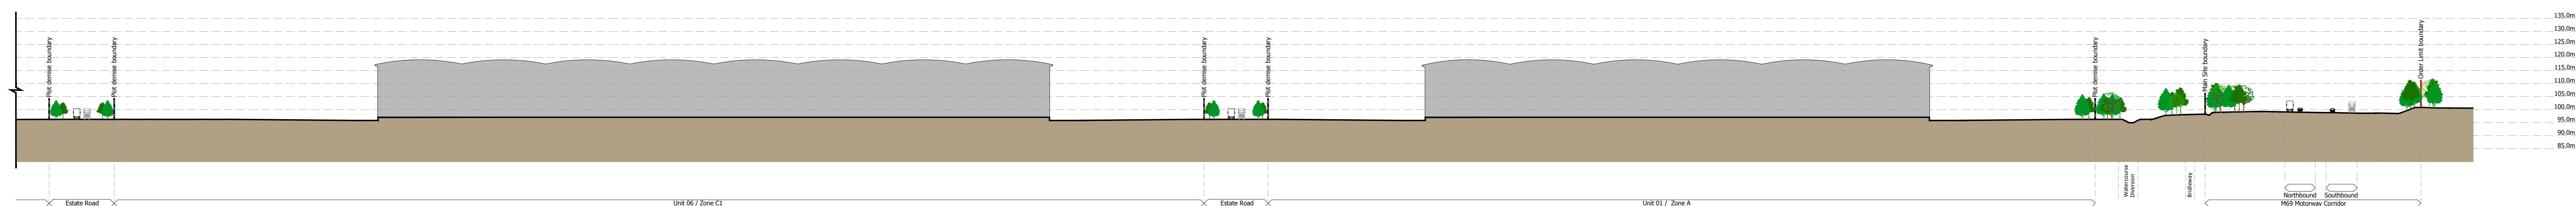


SECTION N-N Cont'd

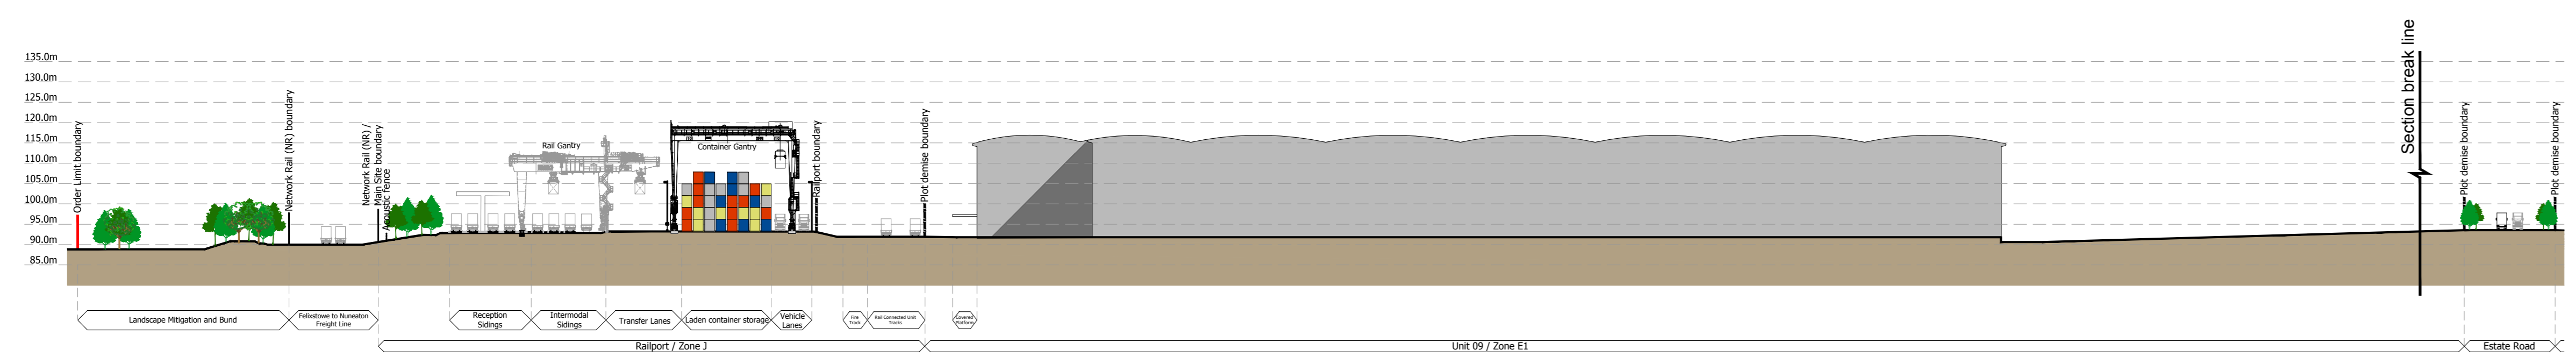


SECTION P-P

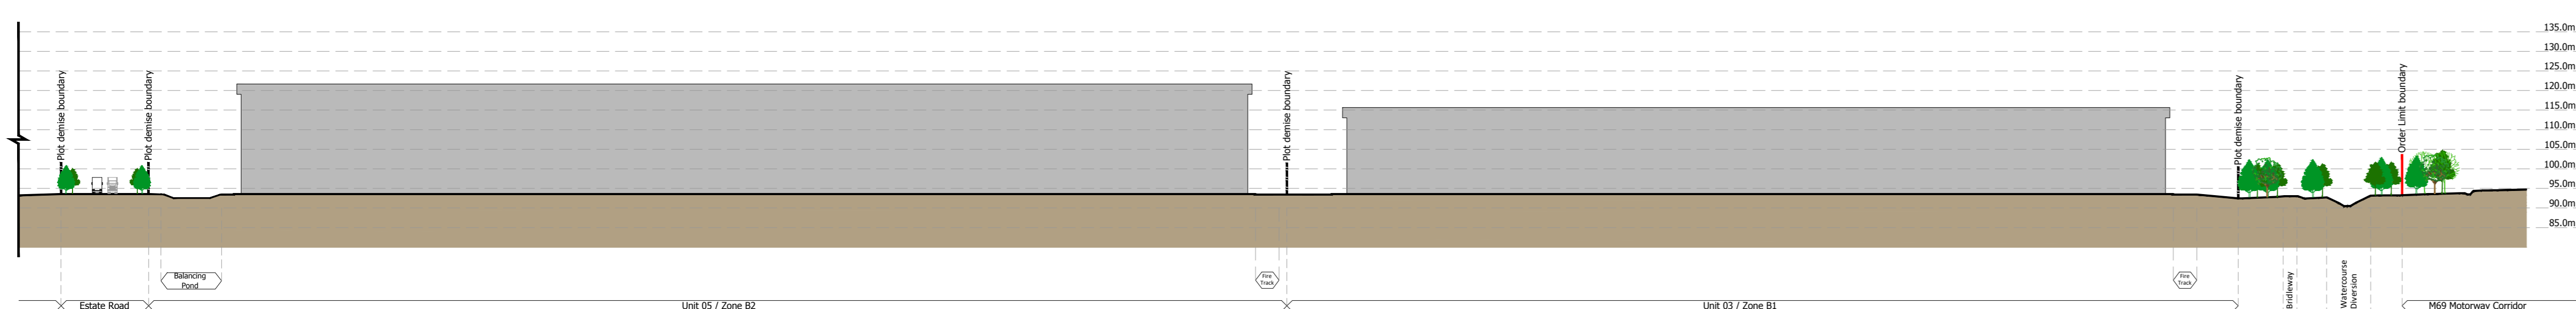


SECTION P-P Cont'd

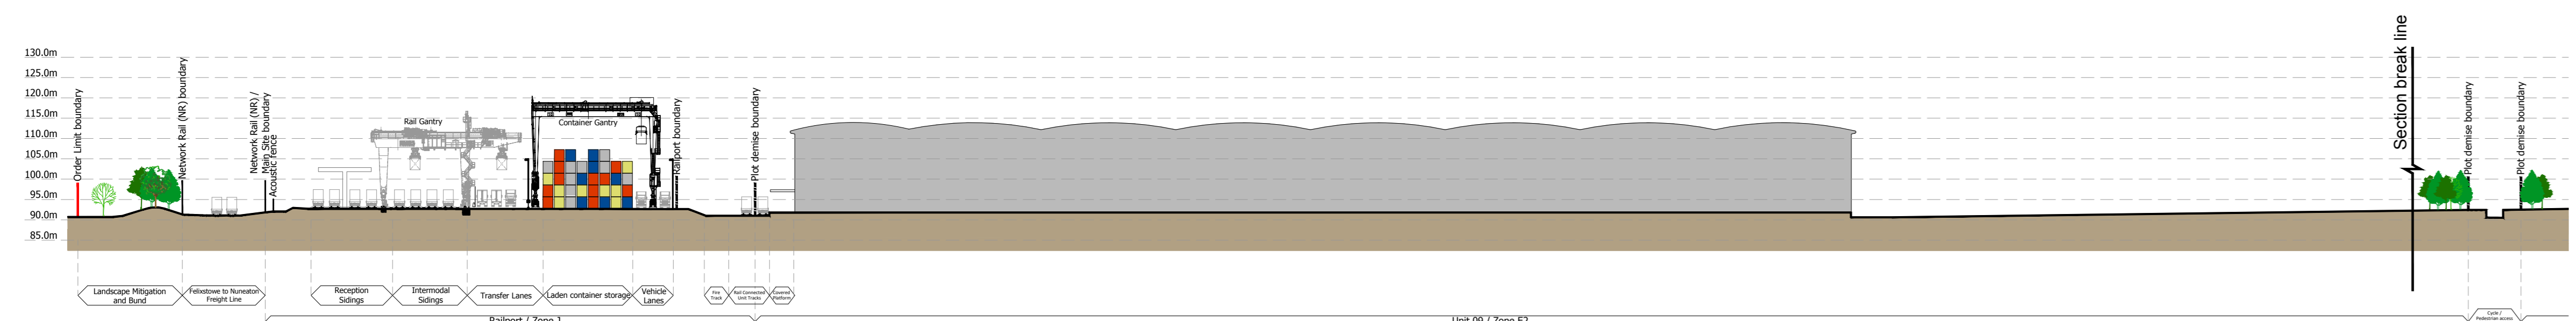

SECTION Q-Q

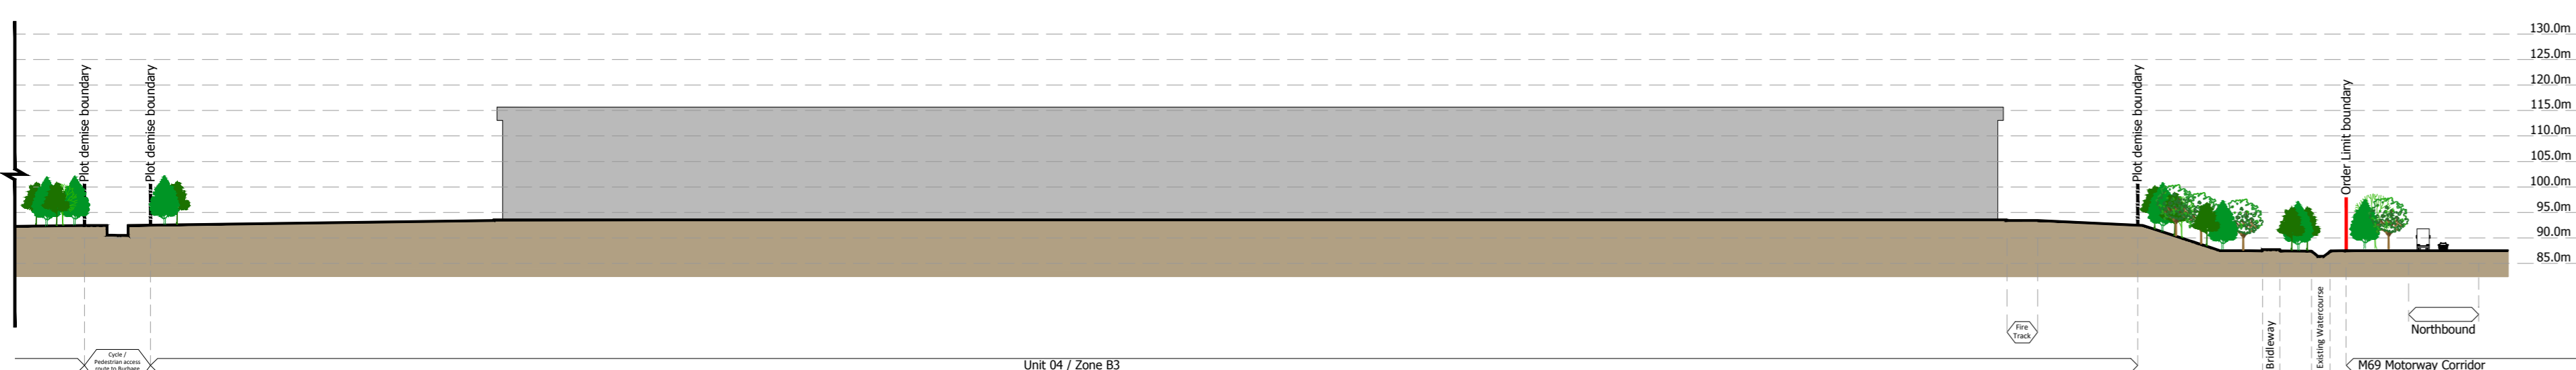

SECTION Q-Q Cont'd

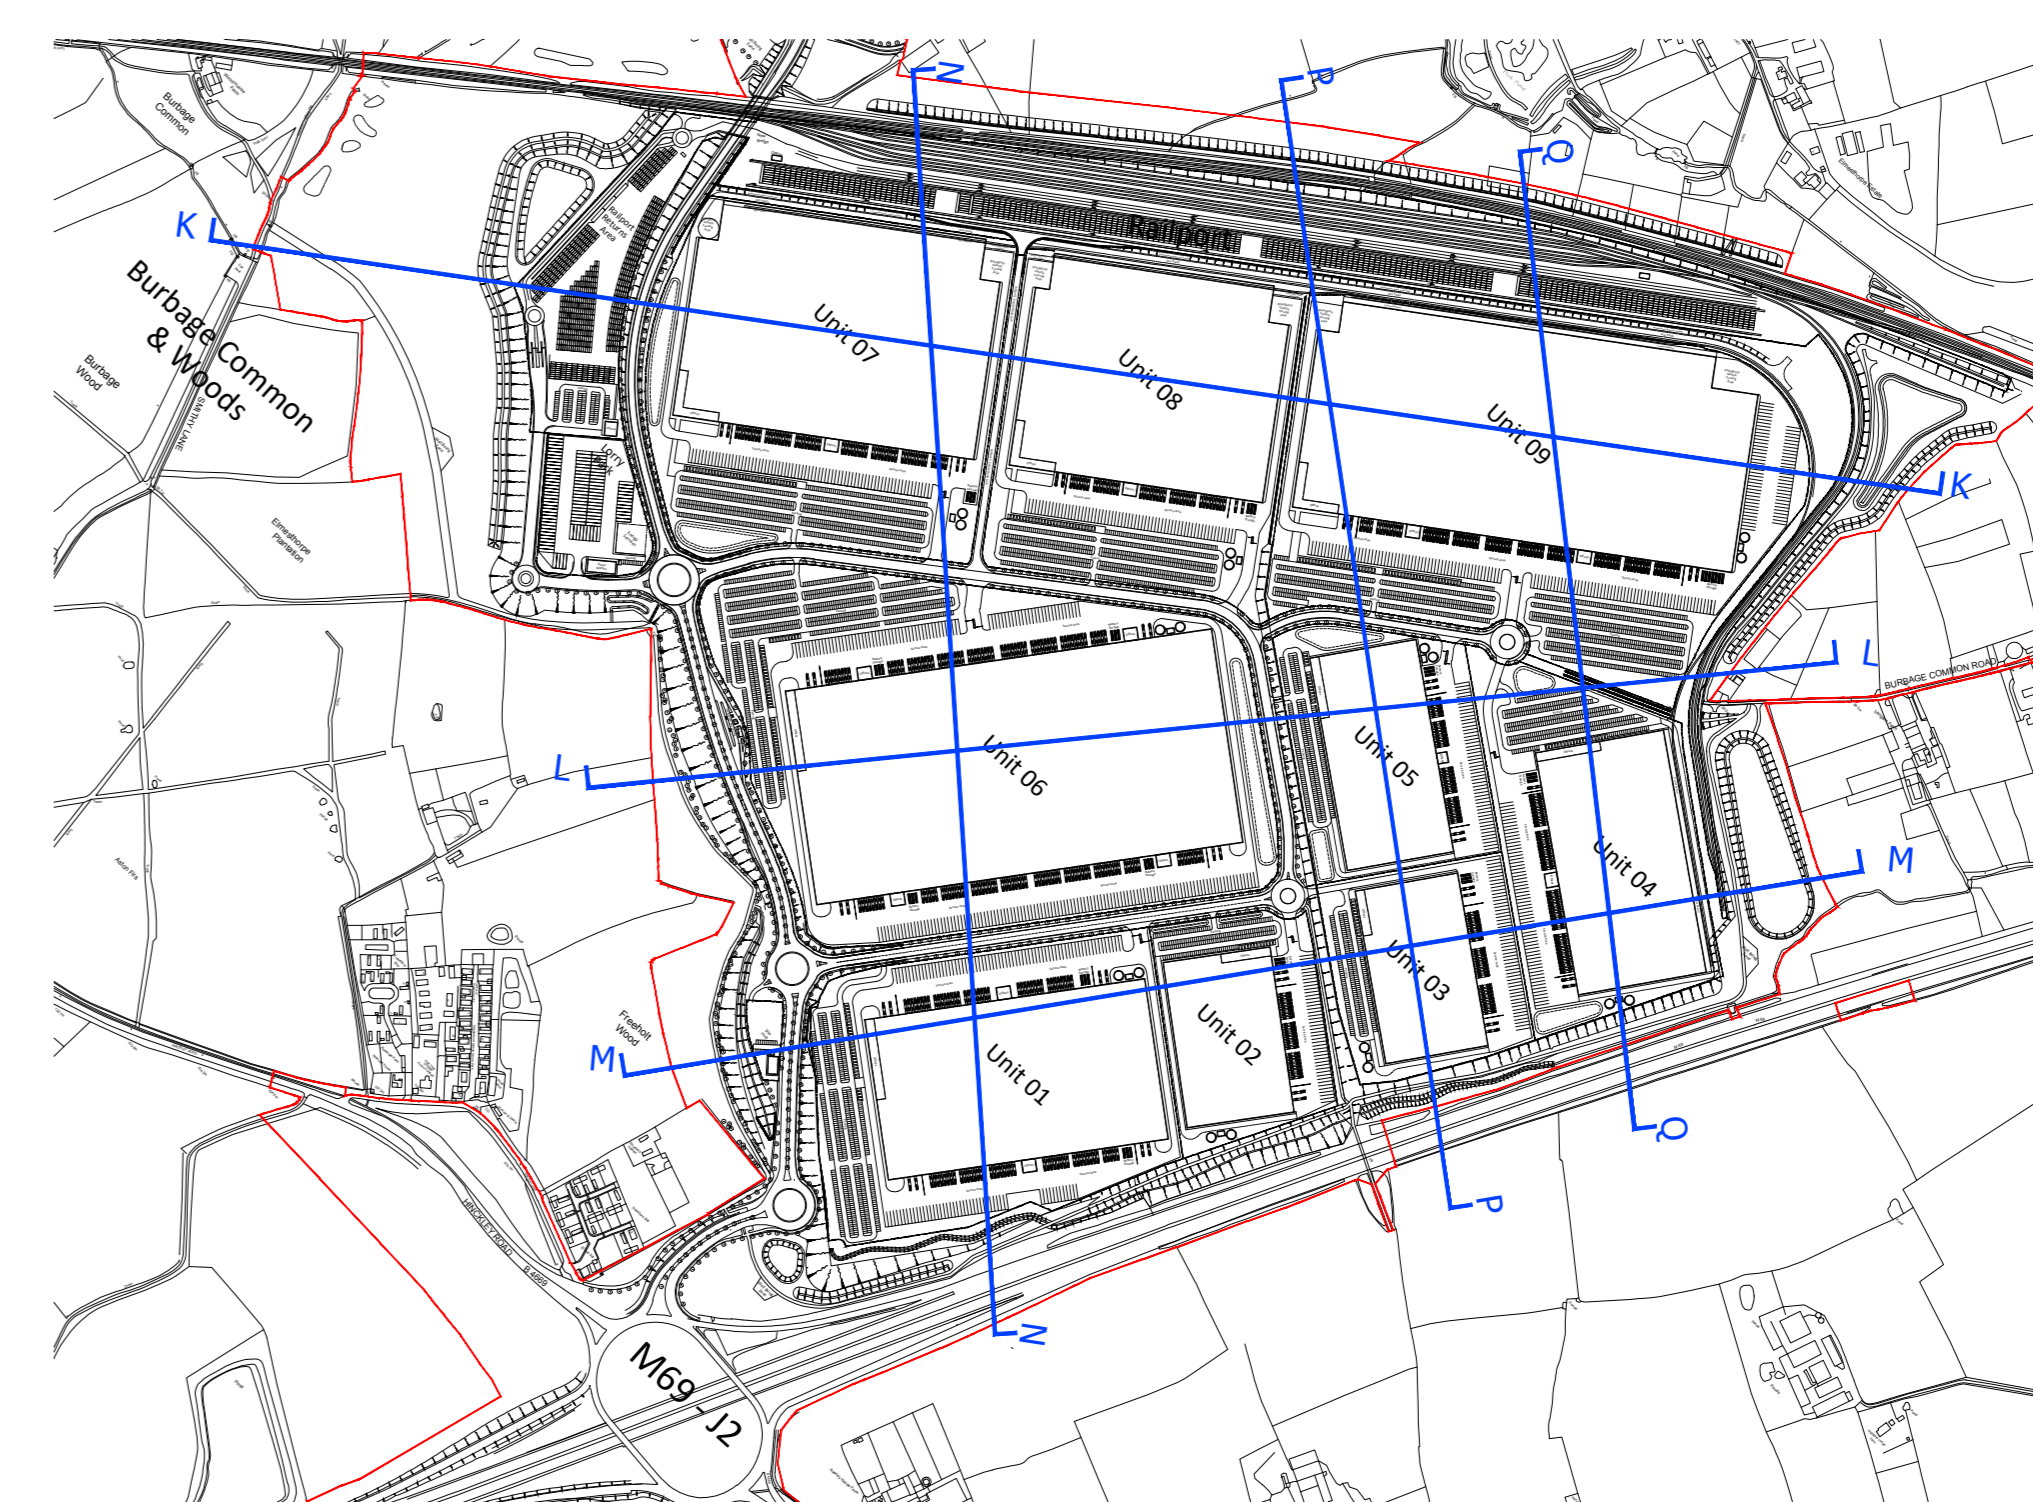

KEY PLAN
 For Reference Only - Not to Scale

- KEY
- Order Limit Boundary
 - Refer to Document Reference 2.12 for locations of Zones

no.	date	revision	by
A	11/12/23	Key Plan updated	rm



oja architects llp
 1170 Elliott Court
 Harold Avenue
 Coventry Business Park
 COVENTRY CV5 6UB
 Client

T: 024 7625 3200
 F: 024 7625 3210
 E: oja@oja-architects.com
 W: www.oja-architects.com

AJA ARCHITECTS is the trading name of AJA ARCHITECTS CONSULTING LIMITED, an limited company (no. 1407752) and AJA ARCHITECTS LLP is limited liability partnership registered in England (no. OC36271).



project

HINCKLEY NATIONAL RAIL FREIGHT INTERCHANGE

drawing

Illustrative Site Sections
 Sheet 2 of 2

scale 1: 1000 @ A0 drawn rm
 checked mjl date Oct 2022

Regulation no.5(2)(o)

Plan 2.17 Rev A
 Status - Final

