




Document 2.6A Sheet 1

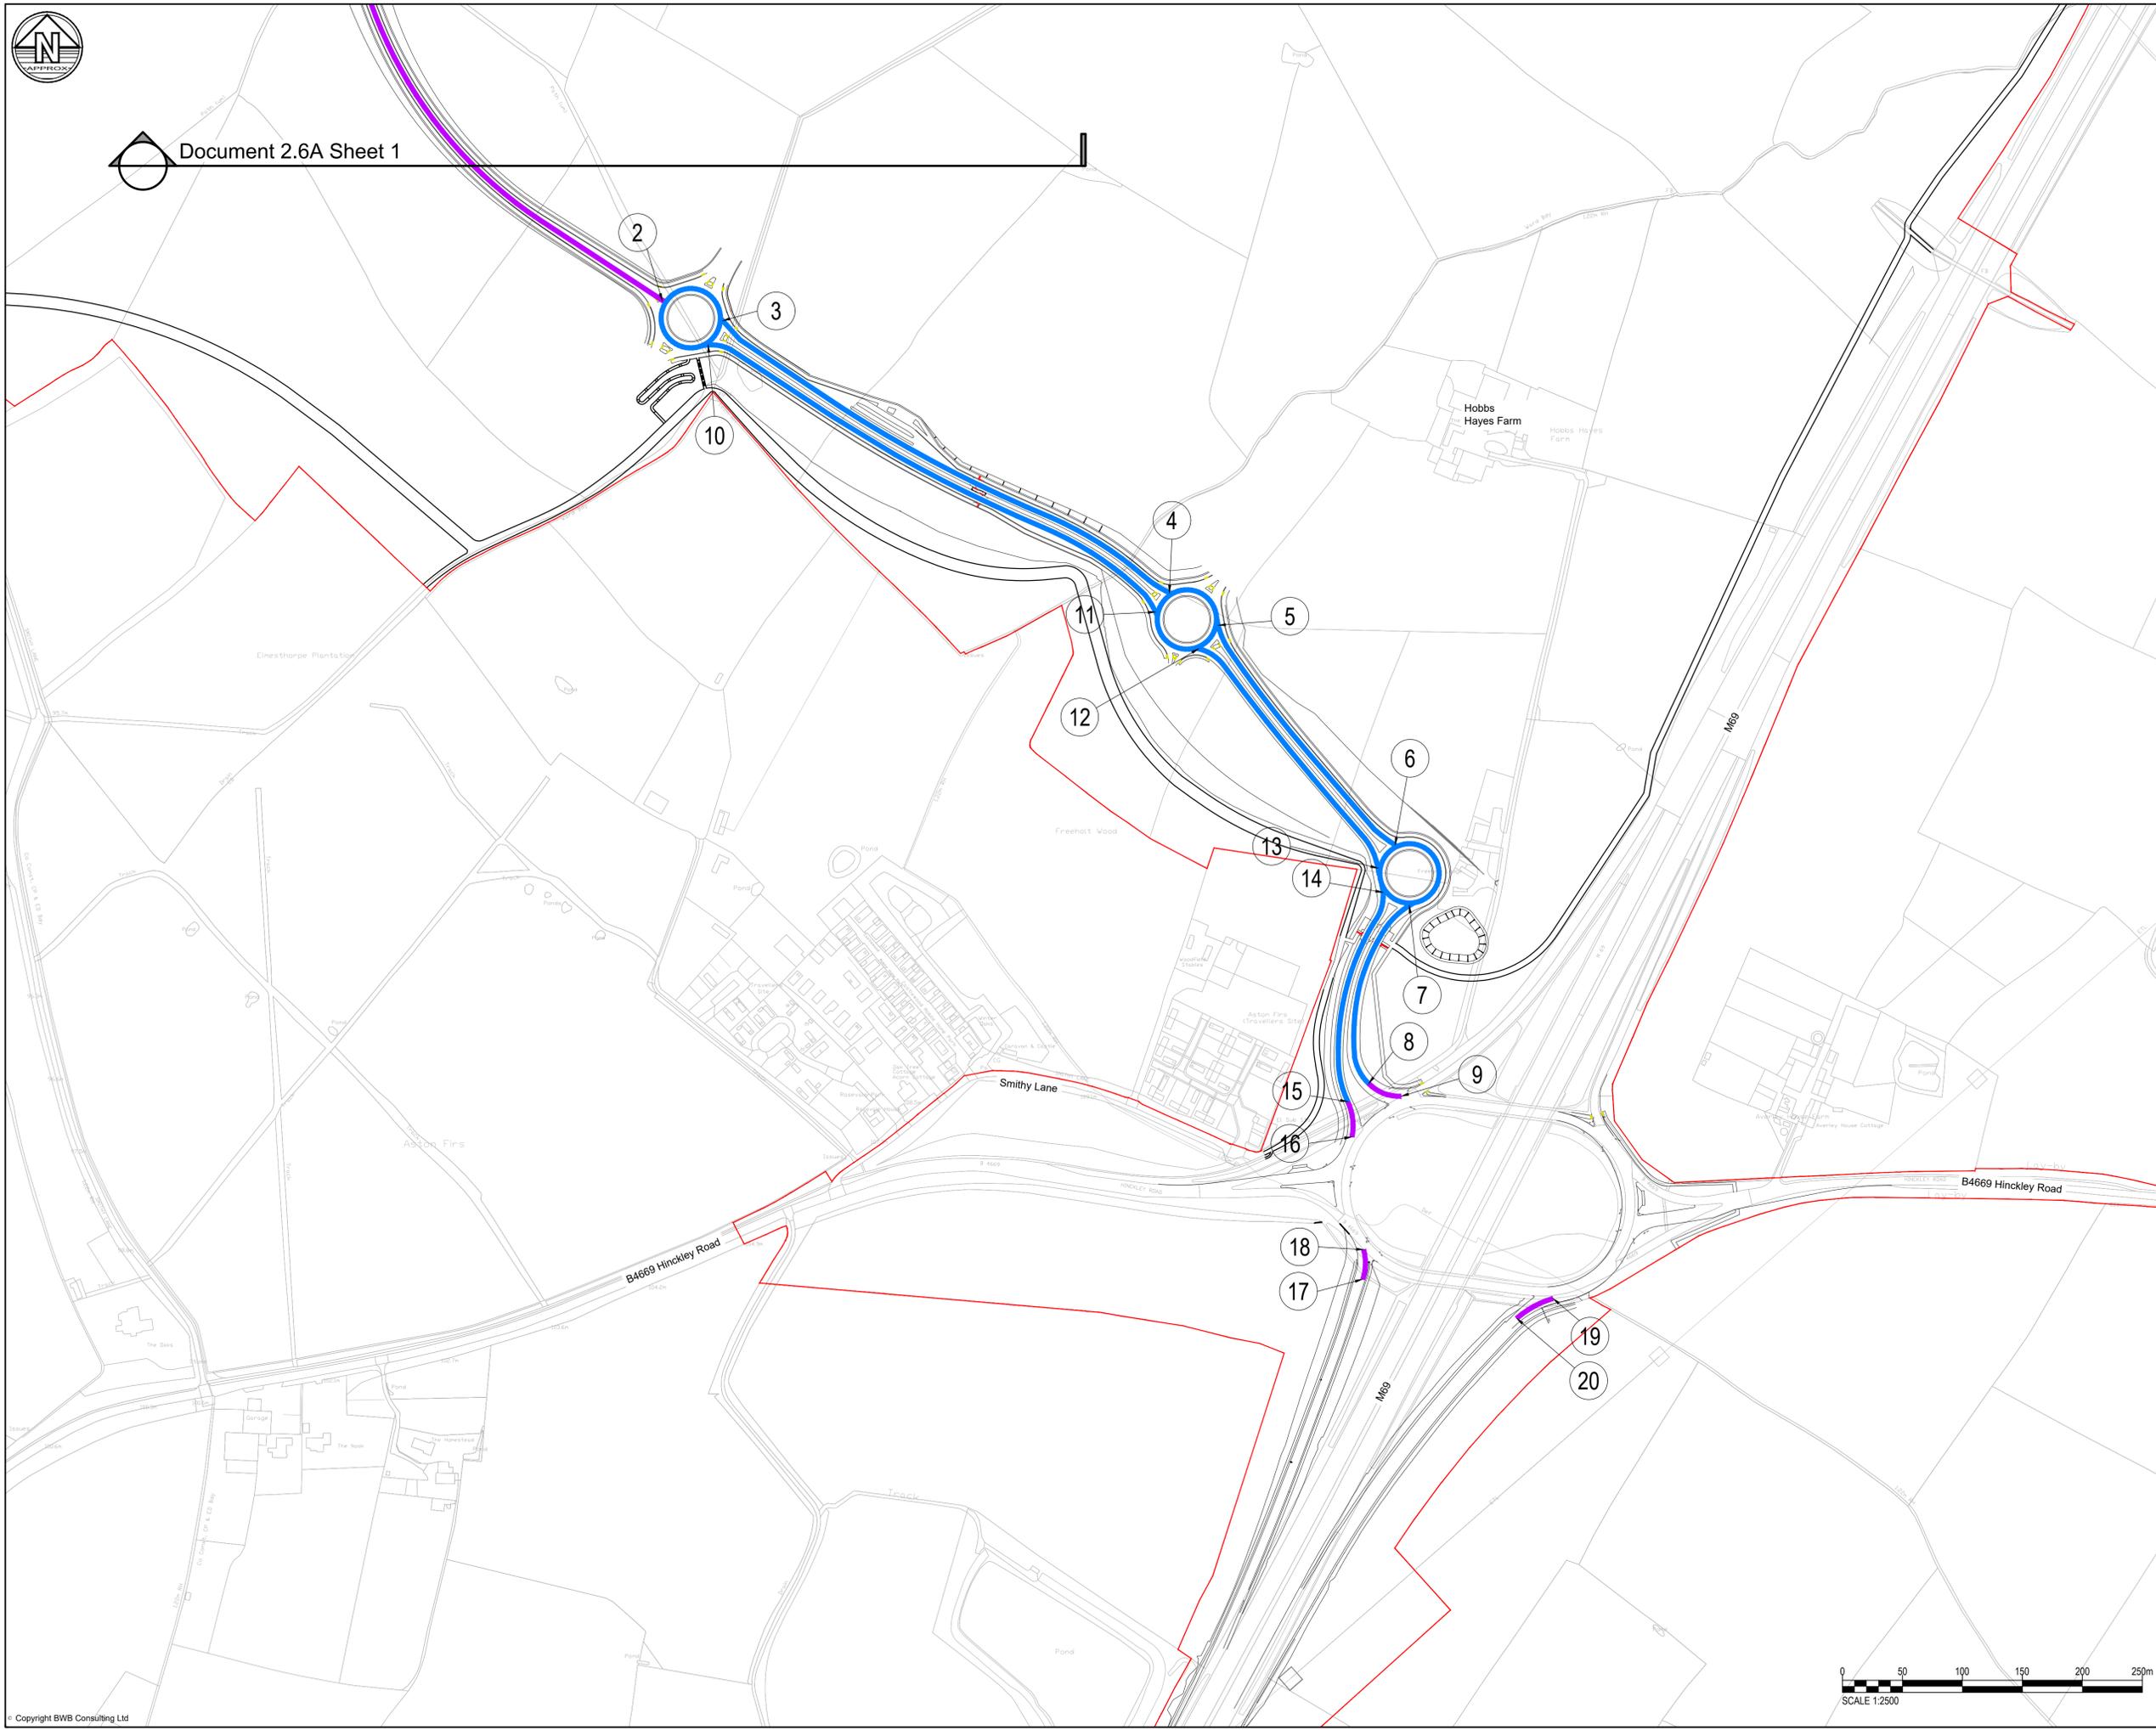

Note
The purpose of the Traffic Regulation Order Plans is to illustrate Traffic Regulation Orders to be made under the Development Consent Order for Hinckley National Rail Freight Interchange.

Legend

- LOCAL HIGHWAY WITH 24HR NO WAITING
- LOCAL HIGHWAY WITH 24HR RURAL CLEARWAY
- REFERENCE LABEL: REFER TO SCHEDULE 9 OF THE DEVELOPMENT CONSENT ORDER
- ORDER LIMITS

P04	19.12.23	Bus laybys amended	DF	SC
P03	04.01.23	Legend amended	DF	SC
P02	30.11.22	Final Issue	DF	SC
P01	16.12.21	Issue for Consultation	DF	SC
Rev	Date	Details of issue / revision	Drw	Chd

Issues & Revisions

Client

A TRITAX BIG BOX COMPANY

Project Title
HINCKLEY NATIONAL RAIL FREIGHT INTERCHANGE

Drawing Title
TRAFFIC REGULATIONS SHEET 2 OF 2

Regulation:	5(2) (o)	Document:	2.6B
Drawn:	D.Fraser	Checked:	S.Carter
BWB Ref:	NTH2814	Date:	17.12.21
Project - Originator - Functional Breakdown - Spatial Breakdown - Form - Discipline - Number		Scale@A1:	1:2500
HRF-BWB-LSI-D2-DR-CH-00150			Rev
Drawing Status S4 - FINAL			P04

