

Tritax Symmetry (Hinckley) Limited

## **HINCKLEY NATIONAL RAIL FREIGHT INTERCHANGE**

---

### **The Hinckley National Rail Freight Interchange Development Consent Order**

Project reference TR050007

### **Appendix 2 - Schedule of subsoil owners for enhanced works outside Order Limits and associated plan**

Revision: 01

**December 2024**

---

Planning Act 2008

The Infrastructure Planning (Applications: Prescribed Forms and Procedure) Regulations 2009  
Regulation 5(2)(q)



# Hinckley NRFI Sapcote Enhanced Scheme Land Ownership Outside of Order Limits

(1) Number on Plan	(2) Extent, description and situation of land	(3) Owners or reputed owners	(4) Lessees, tenants, reputed lessees or reputed tenants	(5) Occupiers
1	348 square metres, or thereabouts of public adopted highway (Leicester Road (B4669)) and public footpath (V47a) situated to the north of Homestead House, Sapcote	<p>Unknown</p> <p>██████████ 8 Leicester Road Sapcote Leicester LE9 4JF <i>(in respect of subsoil fronting 8 Leicester Road)</i></p> <p>██████████ 8 Leicester Road Sapcote Leicester LE9 4JF <i>(in respect of subsoil fronting 8 Leicester Road)</i></p> <p>██████████ 8a Leicester Road Sapcote Leicester LE9 4JF <i>(in respect of subsoil fronting 8a Leicester Road)</i></p> <p>██████████ 8a Leicester Road Sapcote Leicester LE9 4JF <i>(in respect of subsoil fronting 8a Leicester Road)</i></p> <p>██████████ The Old Orchard 10 Leicester Road Sapcote Leicester LE9 4JF <i>(in respect of subsoil fronting The Old Orchard, 10 Leicester Road)</i></p> <p>██████████ The Old Orchard 10 Leicester Road Sapcote Leicester LE9 4JF <i>(in respect of subsoil fronting The Old Orchard, 10 Leicester Road)</i></p> <p>██████████ Orchard Lea 12 Leicester Road</p>	NONE	Leicestershire County Council County Hall Leicester Road Glenfield Leicester LE3 8RA <i>(as highway authority)</i>

## Hinckley NRFI Sapcote Enhanced Scheme Land Ownership Outside of Order Limits

(1) Number on Plan	(2) Extent, description and situation of land	(3) Owners or reputed owners	(4) Lessees, tenants, reputed lessees or reputed tenants	(5) Occupiers
(cont'd)		<p>Sapcote Leicester LE9 4JF <i>(in respect of subsoil fronting Orchard Lea, 12 Leicester Road)</i></p> <p>██████████ Orchard Lea 12 Leicester Road Sapcote Leicester LE9 4JF <i>(in respect of subsoil fronting Orchard Lea, 12 Leicester Road)</i></p> <p>Leicestershire County Council County Hall Leicester Road Glenfield Leicester LE3 8RA <i>(as highway authority)</i></p>		
2	158 square metres, or thereabouts of public adopted highway (Leicester Road (B4669)) situated to the north of Homestead House, Sapcote	<p>Leicestershire County Council County Hall Leicester Road Glenfield Leicester LE3 8RA</p>	NONE	<p>Leicestershire County Council County Hall Leicester Road Glenfield Leicester LE3 8RA <i>(as highway authority)</i></p>

# HNRFI - Sapcote Enhanced Scheme – Land Ownership outside of the Order Limits

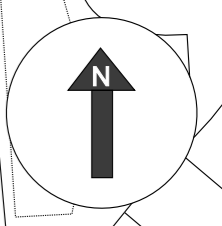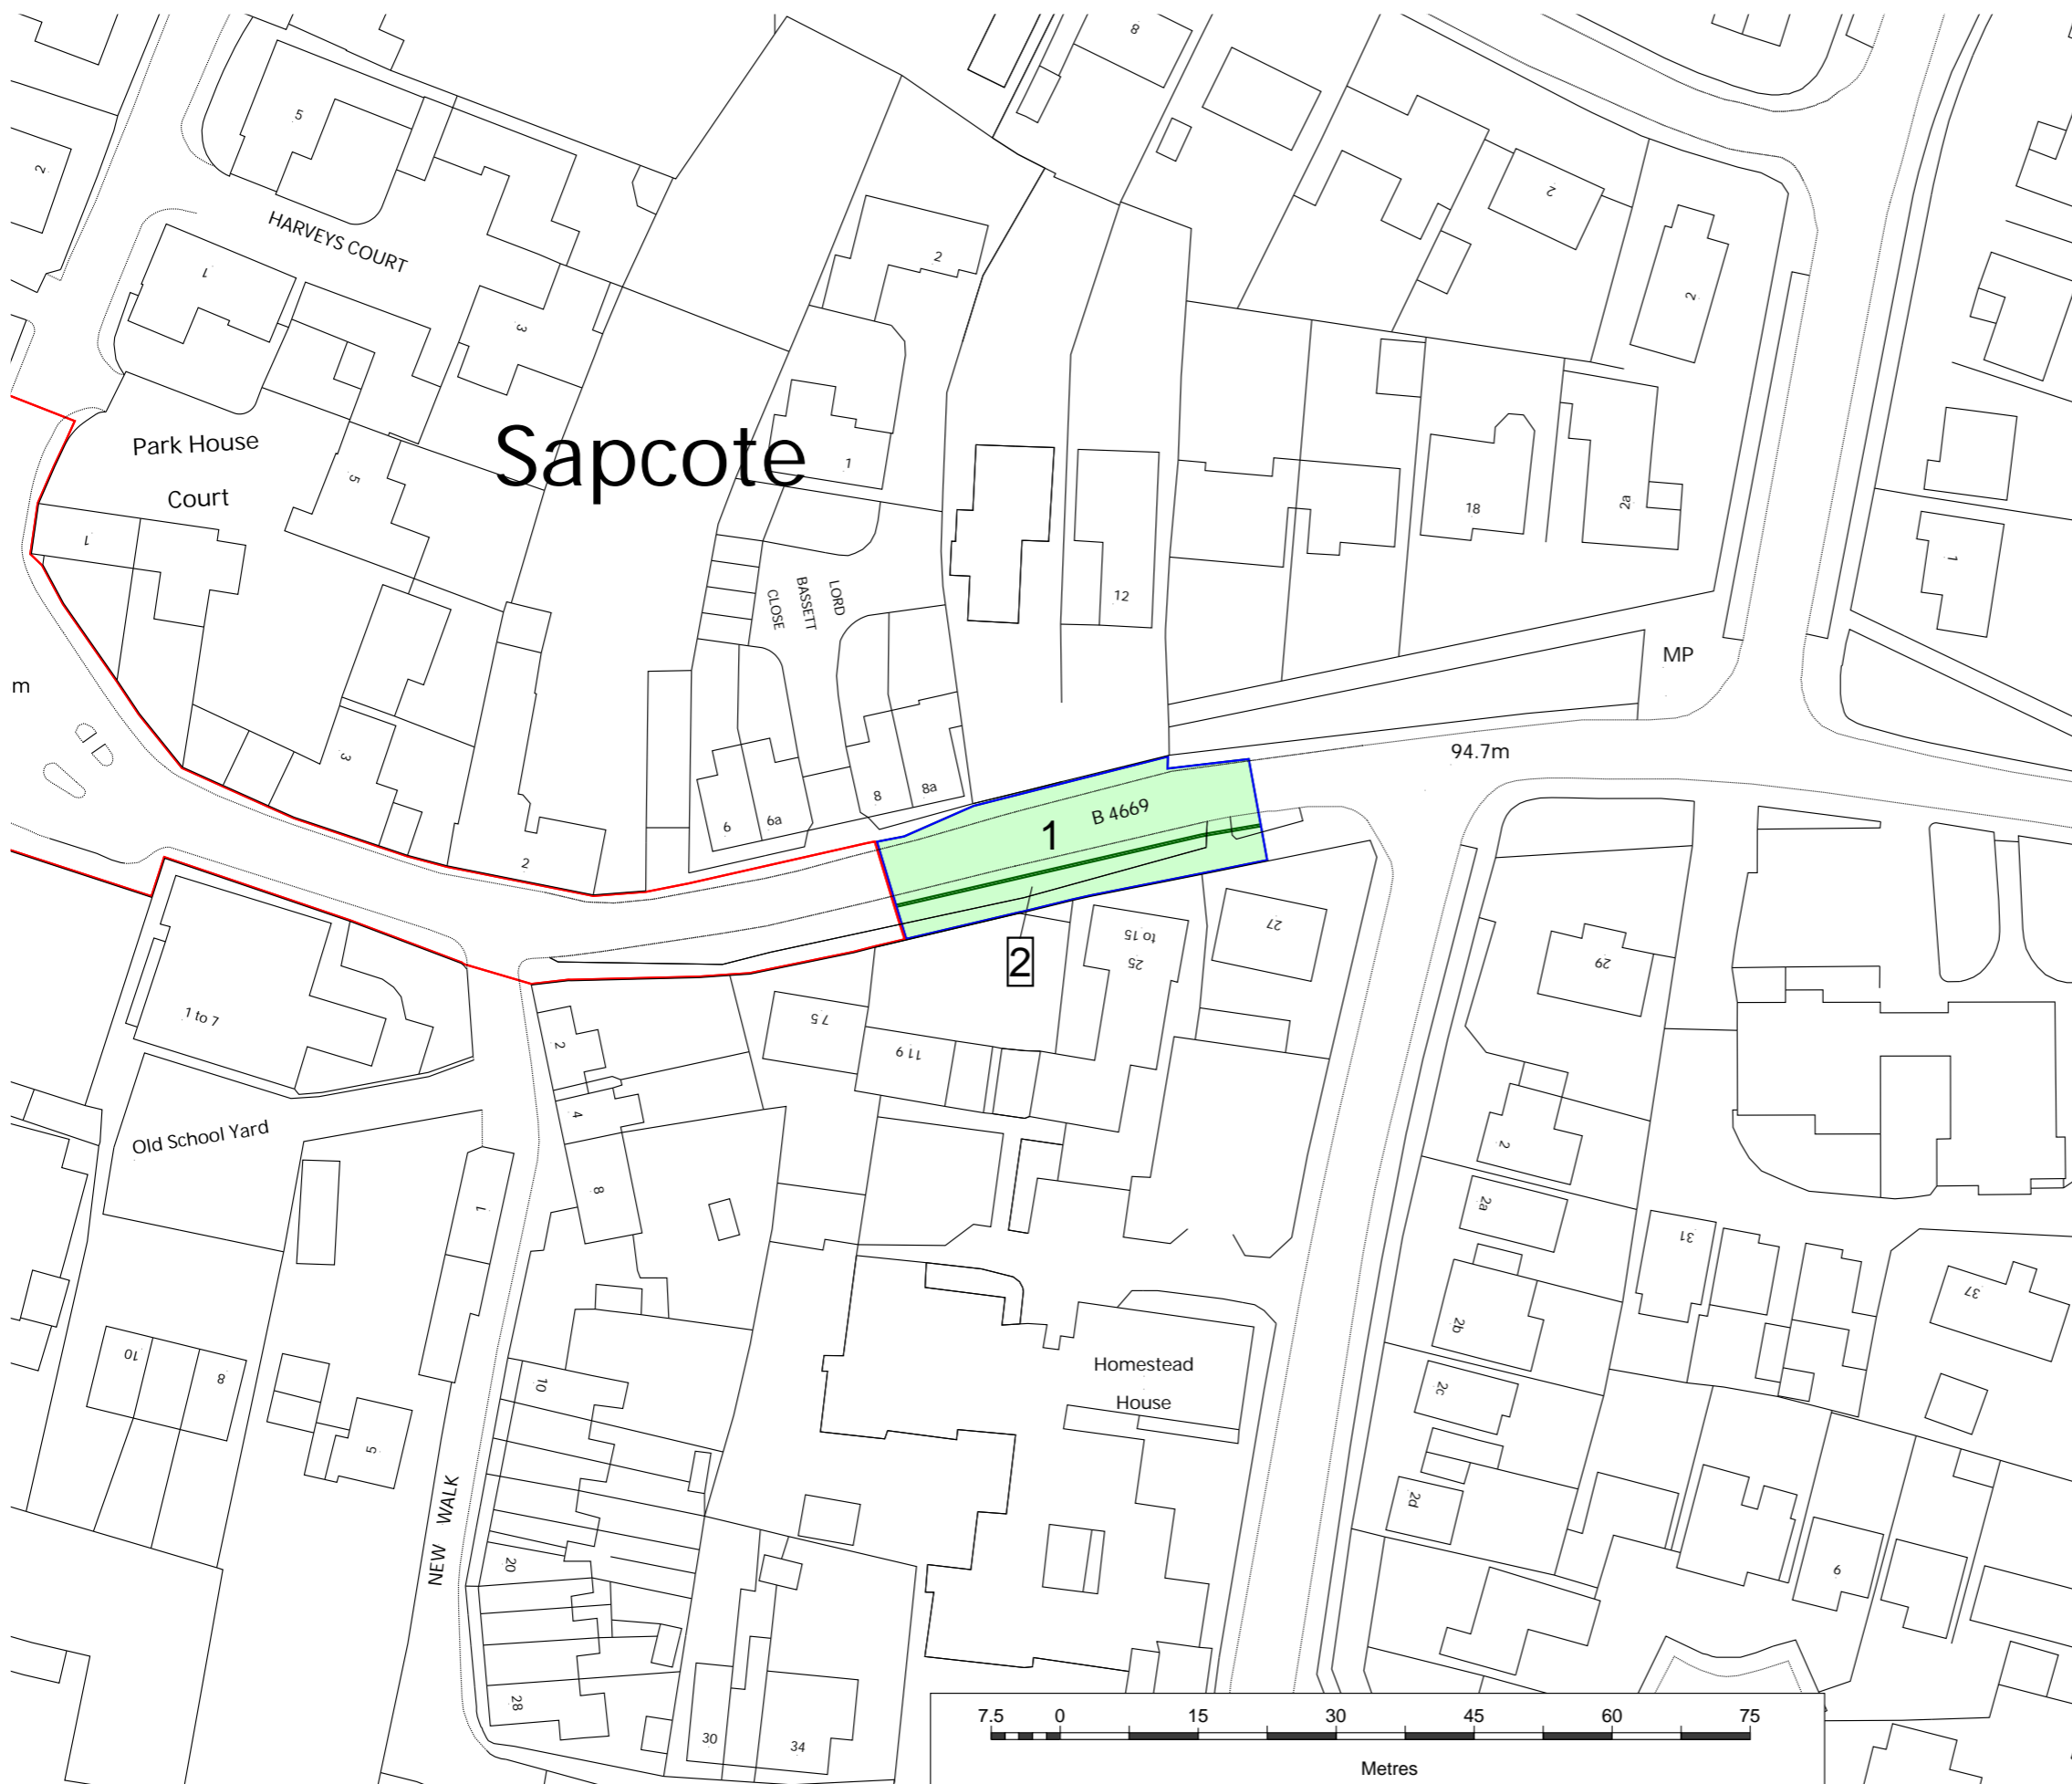

Produced by: Terraquest Solutions Limited  
 Quayside Tower  
 252 - 260 Broad Street  
 Birmingham  
 B1 2HF  
  
[www.terraquest.co.uk](http://www.terraquest.co.uk)  
 0121 234 1300

© Crown copyright. All rights reserved.  
 2024 Licence number 100030835

Ver	Date	Comments	Drm	Chk	App

Key:

- Order Limits
- s278 works outside of Order Limits
- Land Ownership Plots
- 1 Plot Number

Business Unit: Land Referencing	Status: Draft
Drawn By LMCA	Date Drawn 04/12/2024

Title: **Hinckley NRFI - Sapcote Enhanced Scheme Land Ownership outside of the Order Limits**

Date of Issue: 04/12/2024	Project Code: 1842-8018	Scale 1:750 @A3
------------------------------	----------------------------	--------------------

Drawing Reference:	Version 2.0
--------------------	----------------