


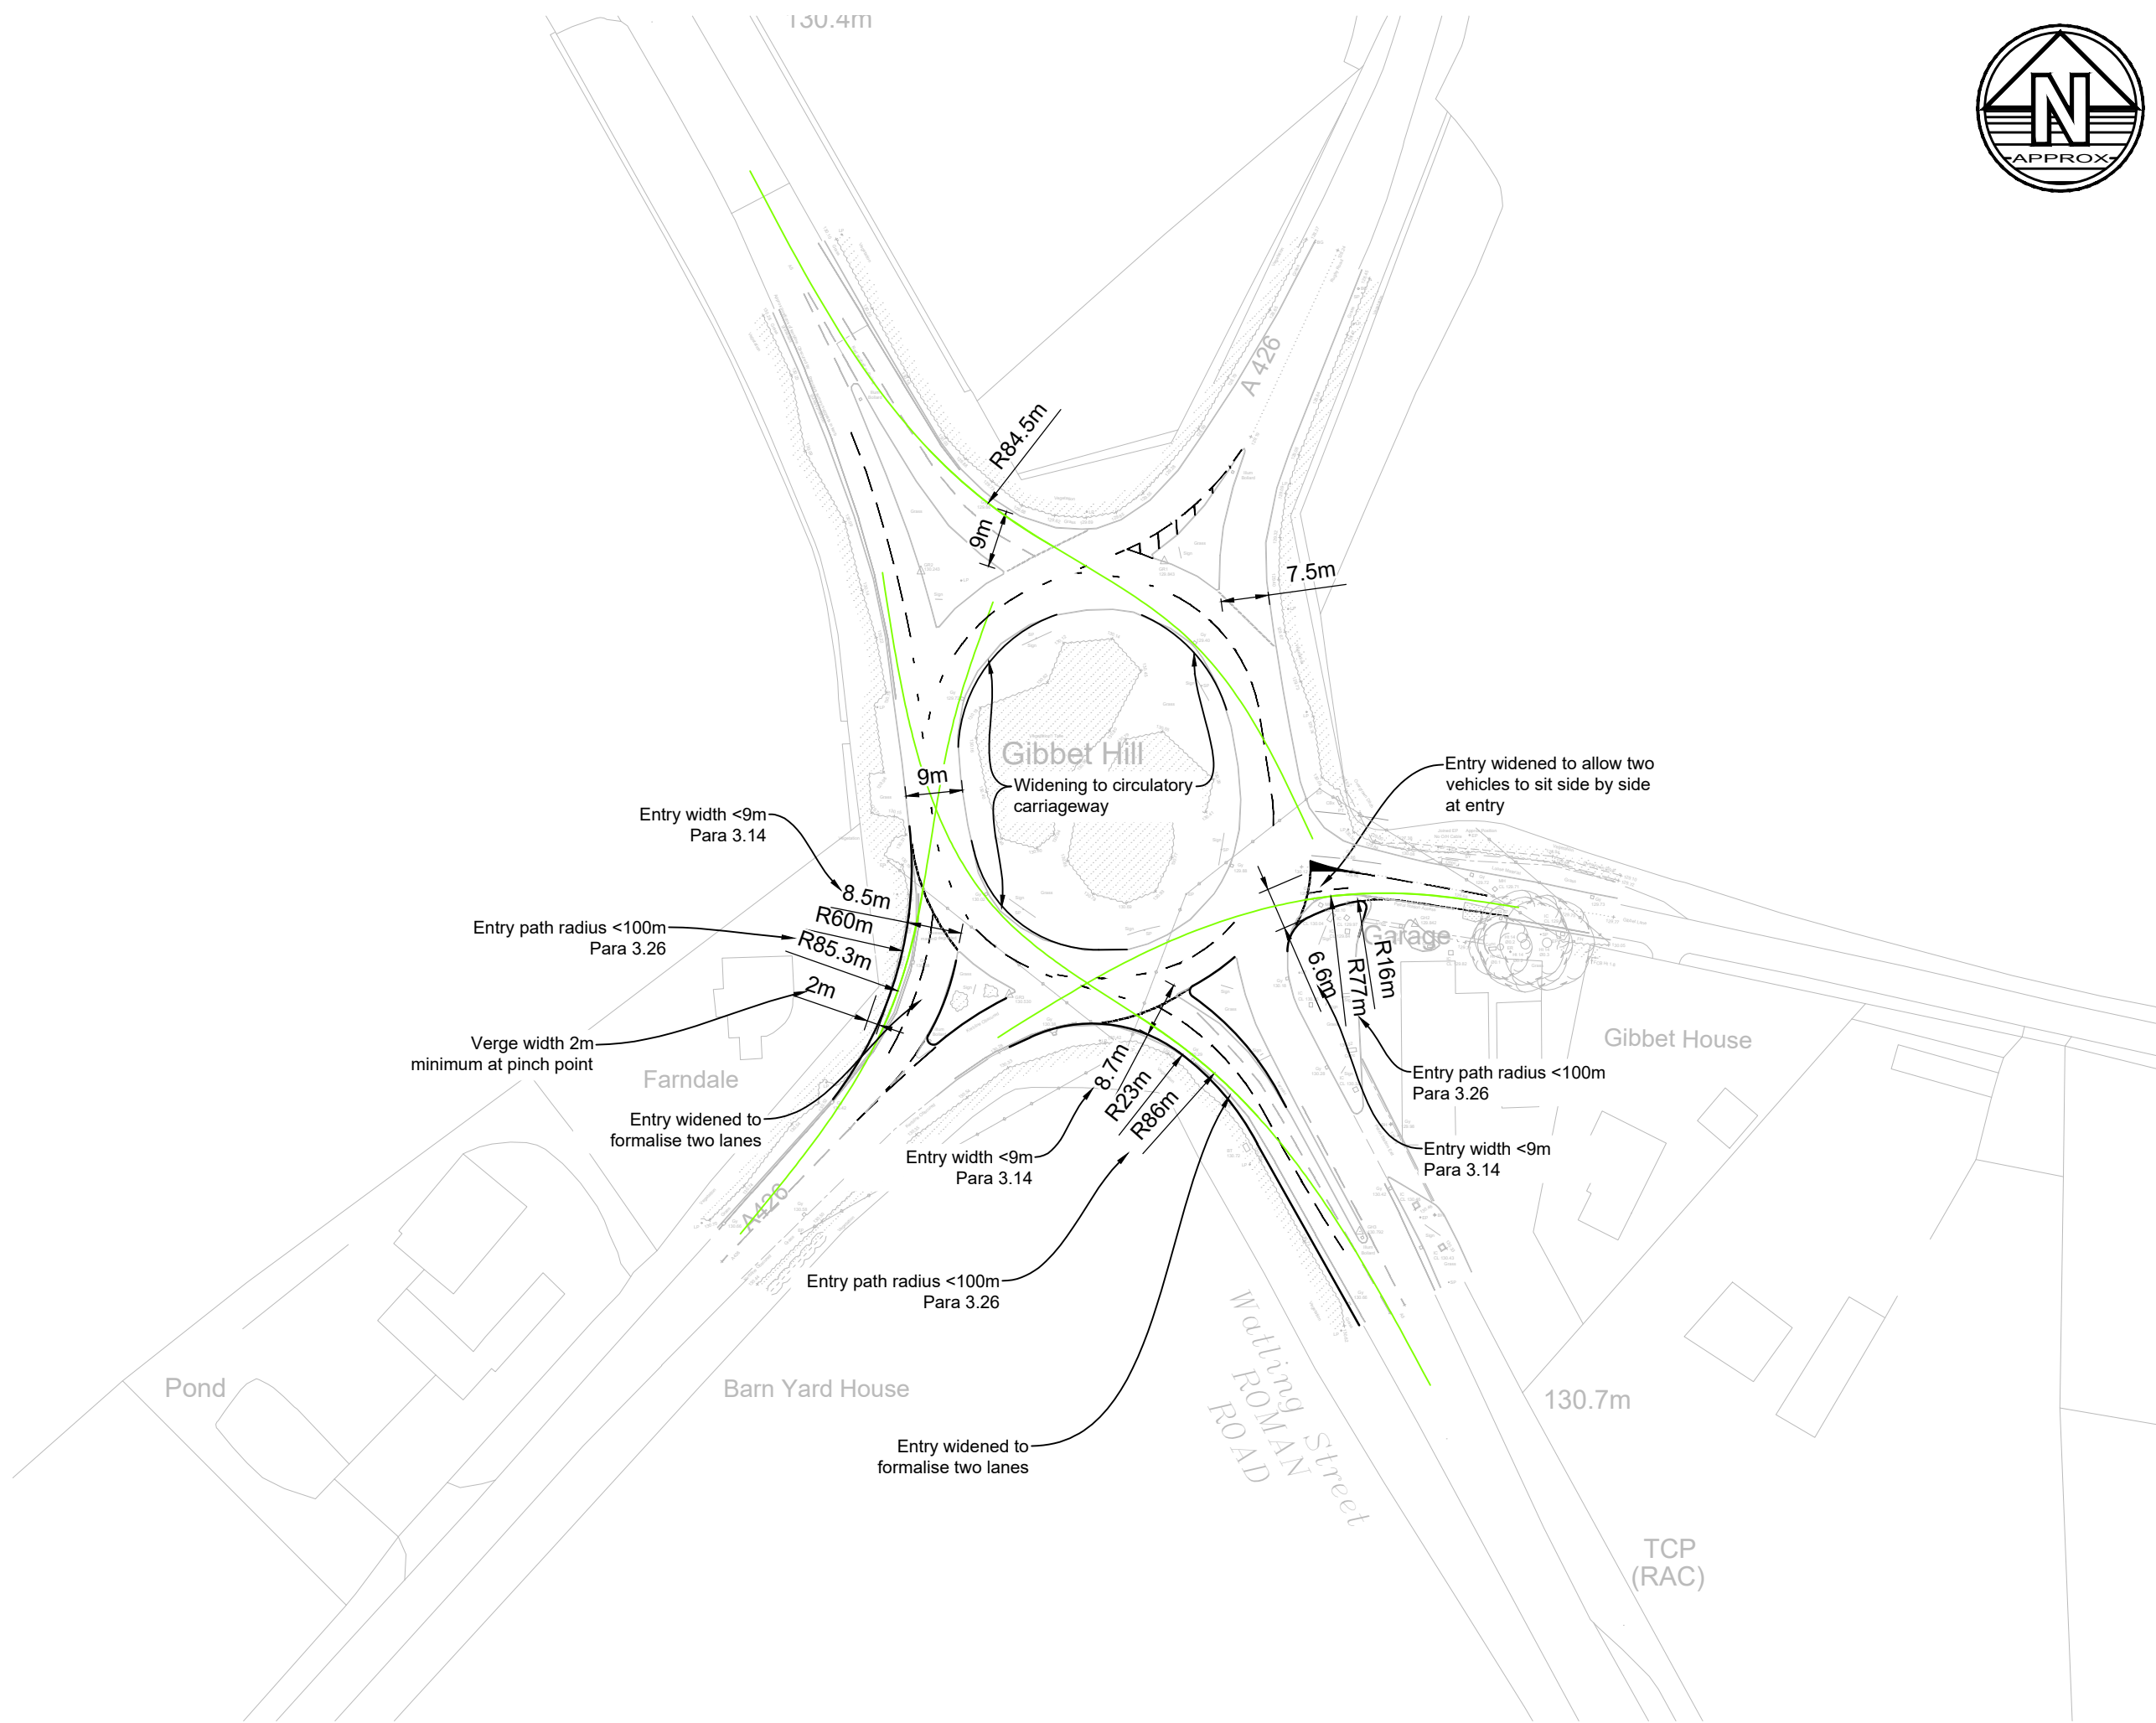

**Notes**

1. Do not scale this drawing. All dimensions must be checked/ verified on site. If in doubt ask.
2. This drawing is to be read in conjunction with all relevant architects, engineers and specialists drawings and specifications.
3. All dimensions in millimetres unless noted otherwise. All levels in metres unless noted otherwise.
4. Any discrepancies noted on site are to be reported to the engineer immediately.



P3	25.11.24	ADDITIONAL DETAIL ADDED	SC	AJ
P2	01.10.24	TOPOSURVEY ADDED TO BACKGROUND	MT	SC
P1	09.10.23	PRELIMINARY ISSUE	AJ	MA
Rev	Date	Details of issue / revision	Dwg	Rev

**Issues & Revisions**

**BWB**  
CONSULTANCY | ENVIRONMENT  
INFRASTRUCTURE | BUILDINGS

Birmingham | 0121 233 3322  
 Leeds | 0113 233 8000  
 London | 020 7234 9122  
 Manchester | 0161 233 4260  
 Nottingham | 0115 924 1100  
[www.bwbconsulting.com](http://www.bwbconsulting.com)

Client  
**TRITAX SYMMETRY  
 (HINCKLEY) LIMITED**

Project Title  
**HINCKLEY RAIL FREIGHT  
 INTERCHANGE**

Drawing Title  
**JUNCTION 26 - GIBBET HILL  
 PROPOSED MITIGATION  
 (HNRFI ONLY)**

Drawn:	AJ Oakes	Reviewed:	Malcolm Ash
BWB Ref:	NTT 2814	Date:	09.10.23
Scale:	A3	Scale:	1:1000

Drawing Status  
**PRELIMINARY**

Project - Originator - Zone - Level - Type - Role - Number      Status      Rev  
**HRF-BWB-GEN-XX-DR-TR-114      S2      P3**