

Tritax Symmetry (Hinckley) Limited

HINCKLEY NATIONAL RAIL FREIGHT INTERCHANGE

The Hinckley National Rail Freight Interchange Development Consent Order

Project reference TR050007

Aston Firs Technical Note [Appendix 4 (A) Acoustic Fence Option]

Revision: 01


December 2024

Planning Act 2008


The Infrastructure Planning (Applications: Prescribed Forms and Procedure) Regulations 2009
Regulation 5(2)(q)

Aston Firs Technical Note
Appendix A (part 1)
Work No. 7 A47 Link Road
Acoustic Fence Location


Aston Firs Technical Note
Appendix A (part 2)
Work No 7 A47 Link Road Roundabout 1
Realignment Cross Sections Acoustic
Fence

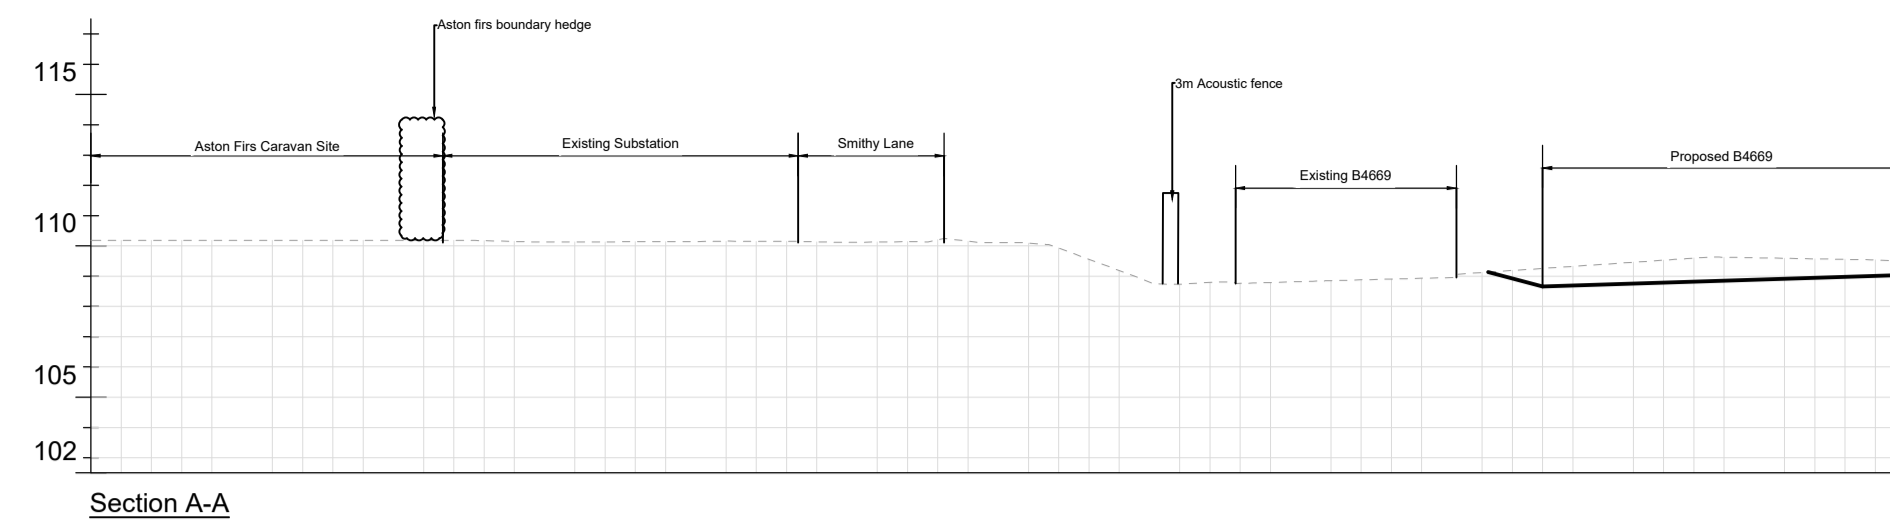


Section A-A

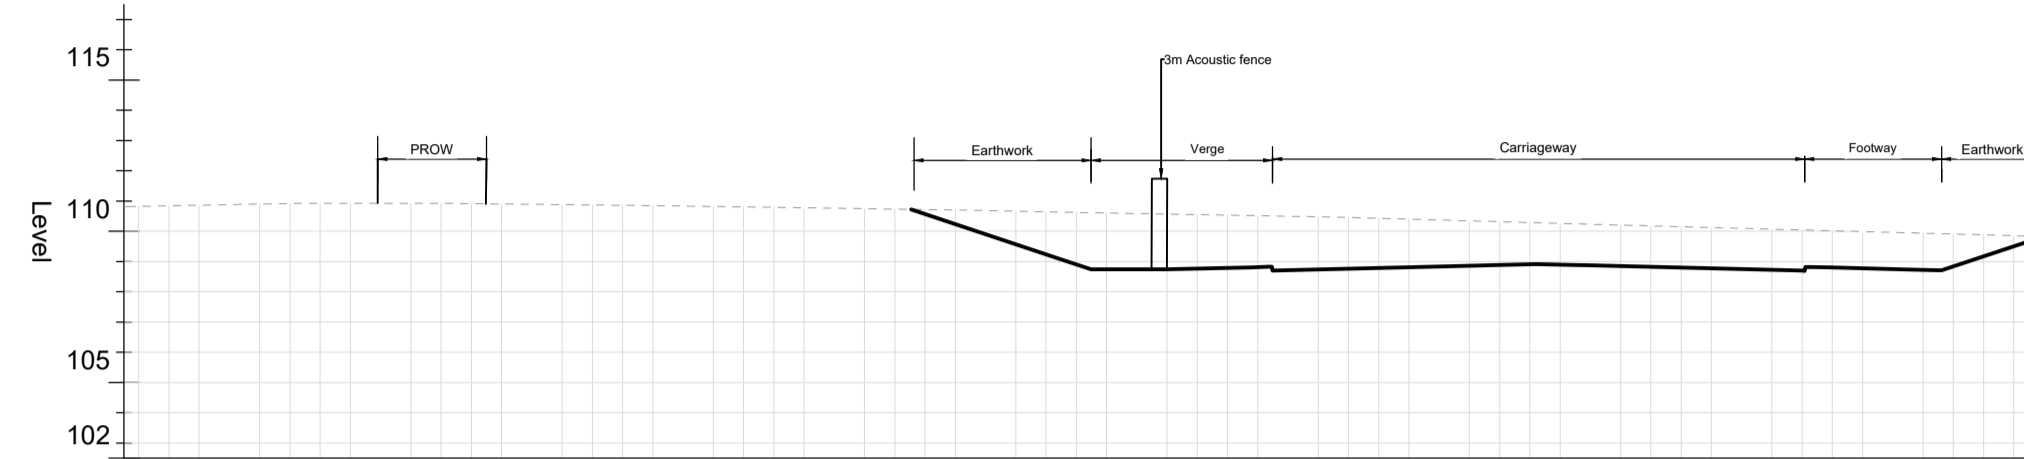


Section B-B

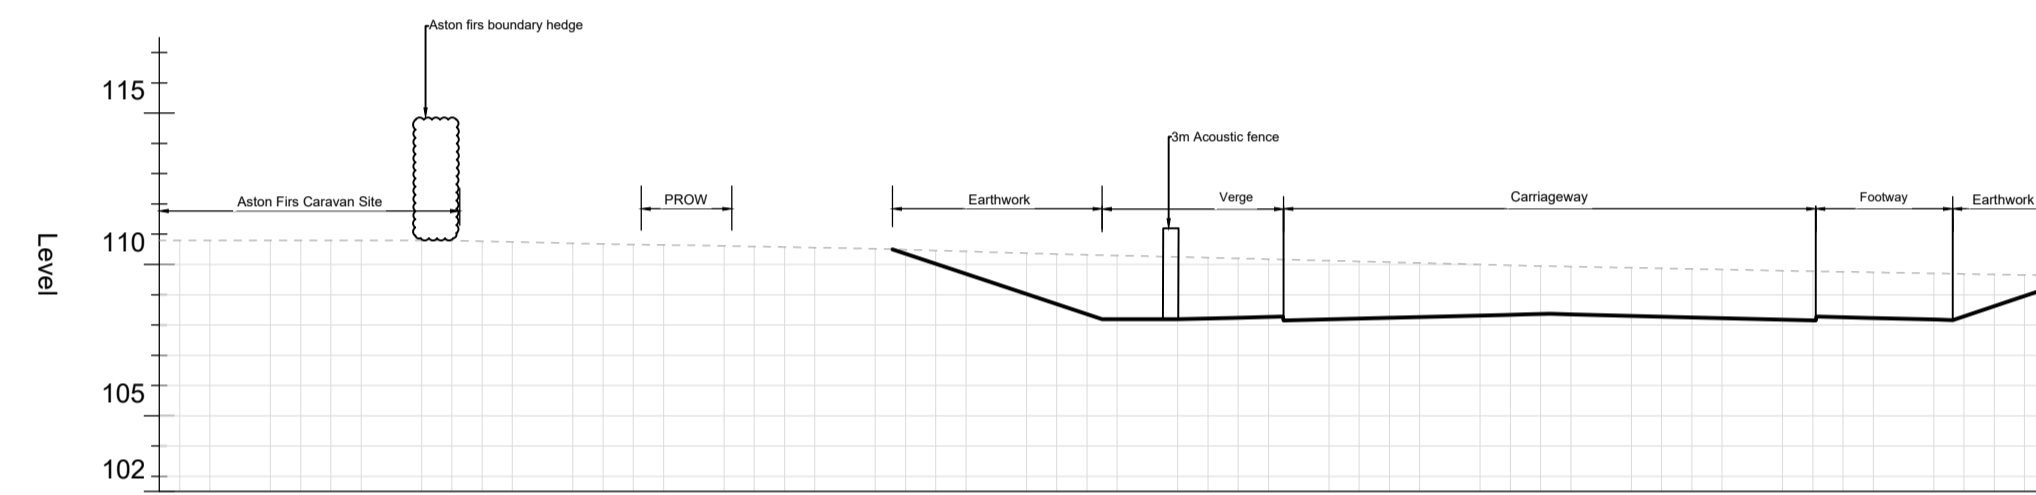


Section C-C

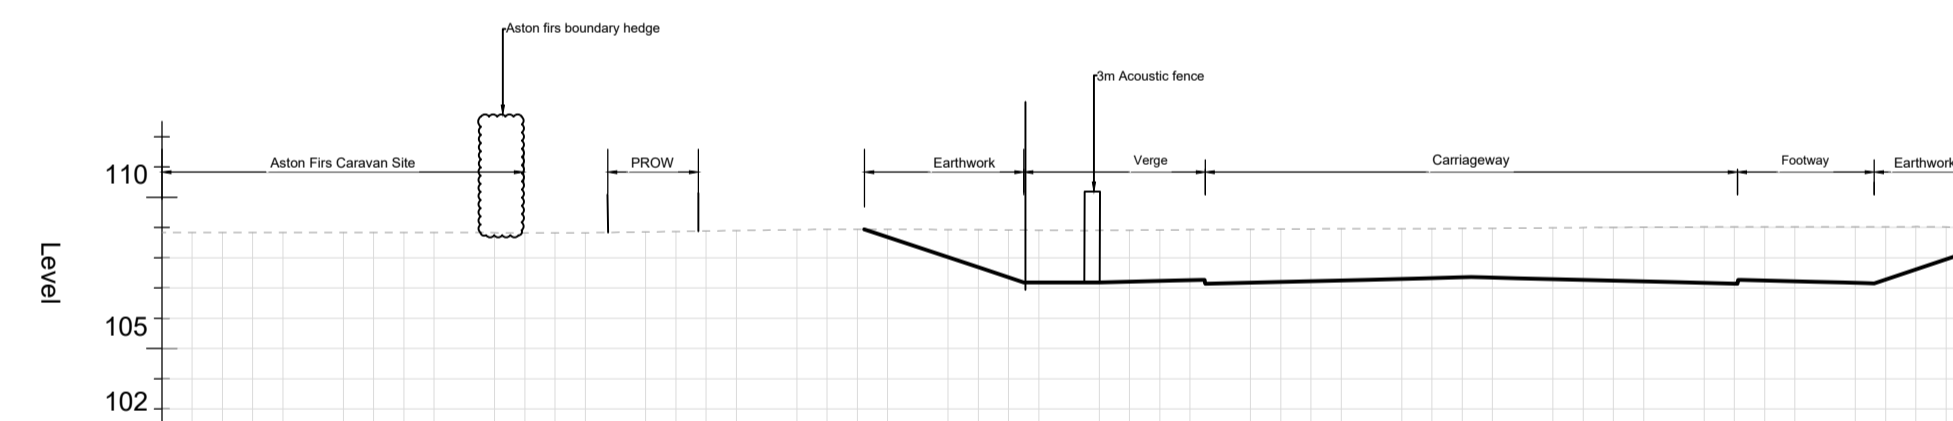


Section D-D

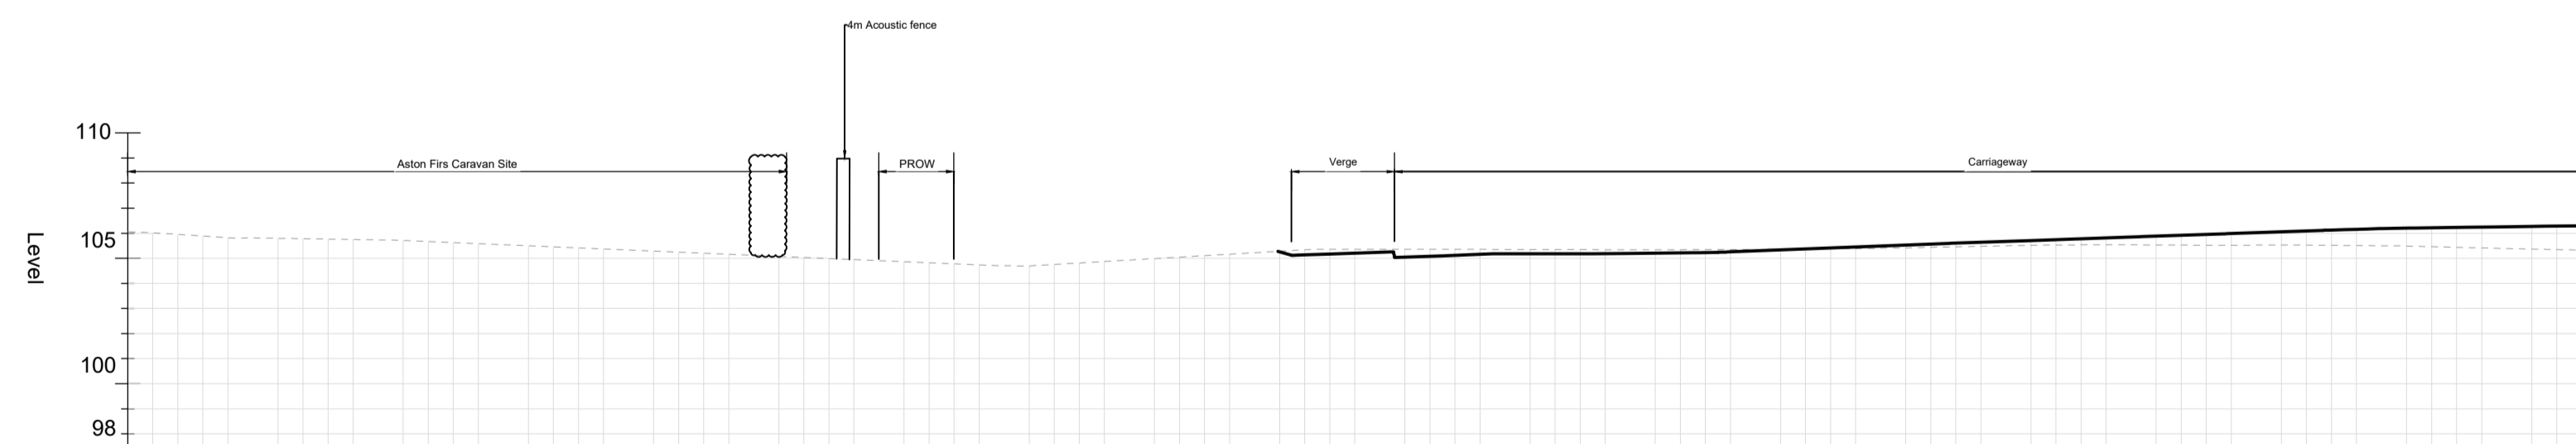

Section E-E

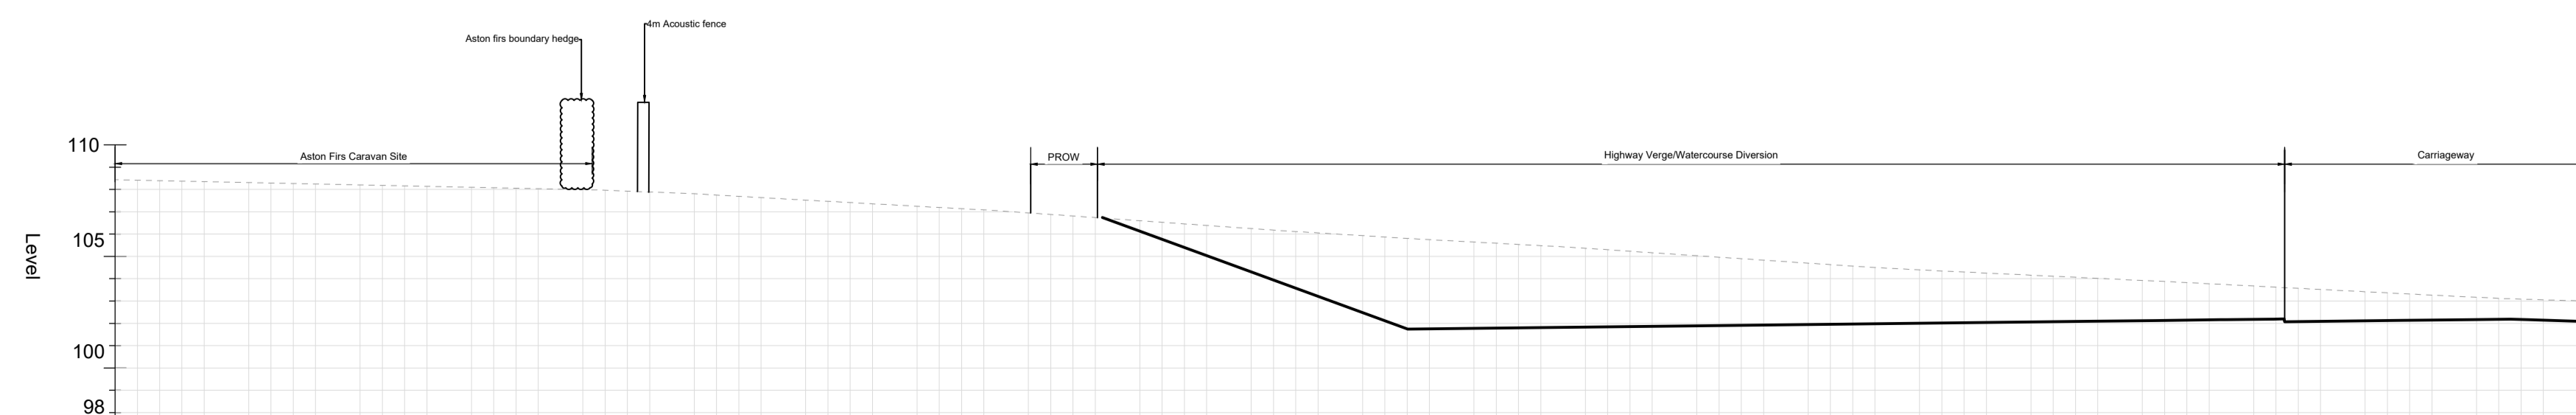

Section F-F

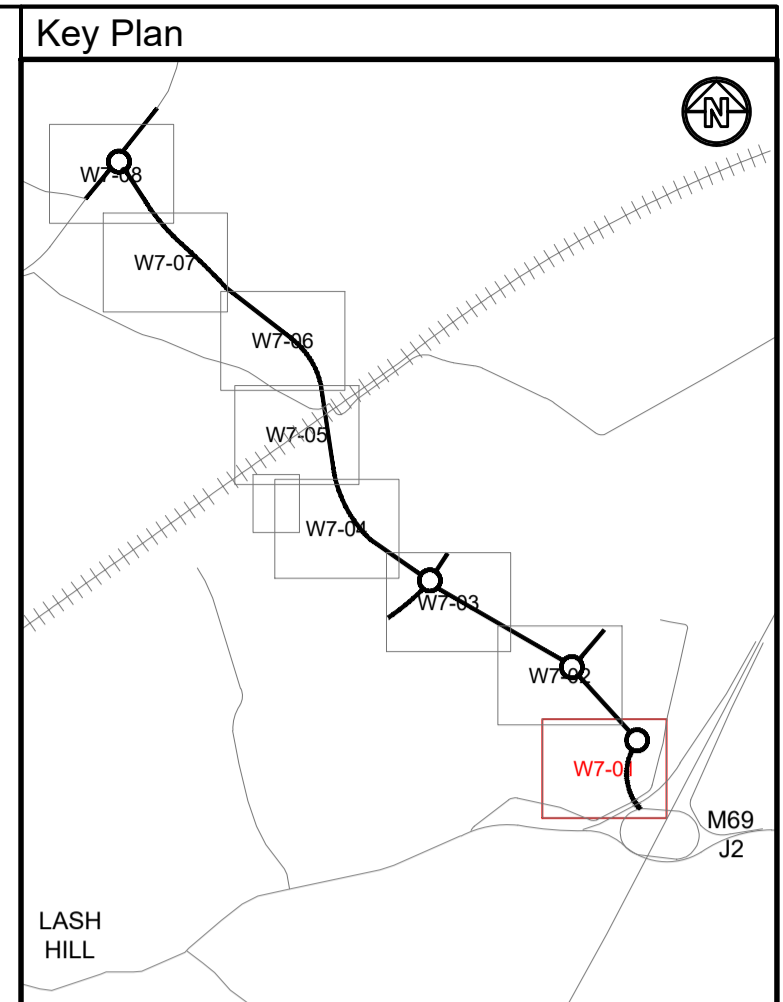

Notes

1. Do not scale this drawing. All dimensions must be checked/verified on site. If in doubt ask.
2. This drawing is to be read in conjunction with all relevant architects, engineers and specialists drawings and specifications.
3. All dimensions in metres unless noted otherwise. All levels in metres AOD unless noted otherwise.
4. Any discrepancies noted on site are to be reported to the engineer immediately.
5. This drawing is for information purposes only and not to be used for construction purposes.
6. This drawing is to read in conjunction with drawing HRF-BWB-GEN-XX-CH-SK182 P06

| Rev | Date | Details of issue / revision | Drw | Rev |
|-----|----------|-----------------------------|-----|-----|
| P02 | 23.10.24 | VERGE WIDENED | JM | SC |
| P01 | 10.10.24 | FOR REVIEW | JM | SC |

Issues & Revisions

BWB
A CAF GROUP COMPANY

- Birmingham | 0121 233 3322
- Leeds | 0113 233 8000
- London | 020 7407 3879
- Manchester | 0161 233 4260
- Nottingham | 0115 924 1100

www.bwbconsulting.com

Client

TRITAX SYMMETRY
A TRITAX BIG BOX COMPANY

Project Title
HINCKLEY NATIONAL RAIL FREIGHT INTERCHANGE




Drawing Title
WORK No.7 A47 LINK ROAD ROUNDABOUT 1 REALIGNMENT CROSS SECTIONS

| | | | |
|-----------|------------|-----------|----------|
| Drawn: | J.Manifold | Reviewed: | S.Carter |
| BWB Ref: | NTT 2814 | Date: | 23.10.24 |
| Scale@A1: | 1:250 | | |

Drawing Status
FOR REVIEW

| | | |
|--|--------|-----|
| Project - Originator - Functional - Spatial - Form - Discipline - Number | Status | Rev |
| HRF-BWB-GEN-XX-CH-SK184 | S2 | P02 |

Aston Firs Technical Note
Appendix A (part 3)
A47 Link Road Acoustic Fence
Maintenance and Vehicle Tracking

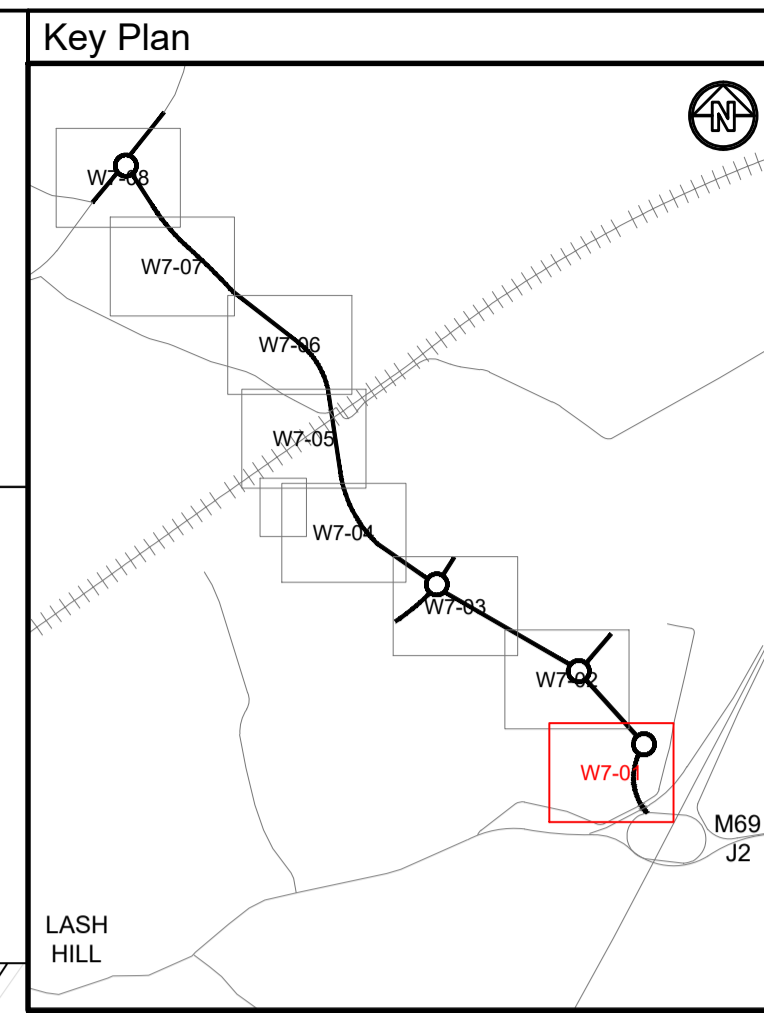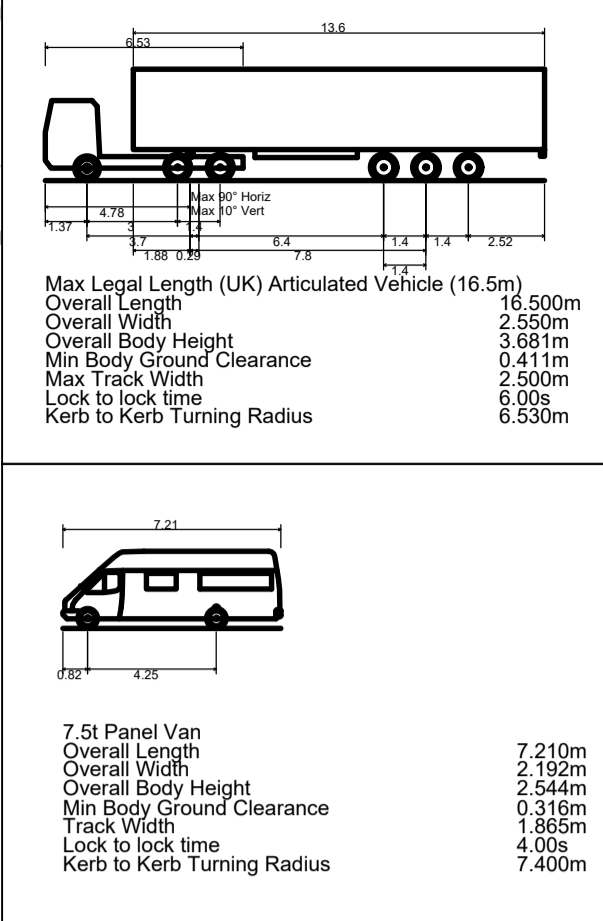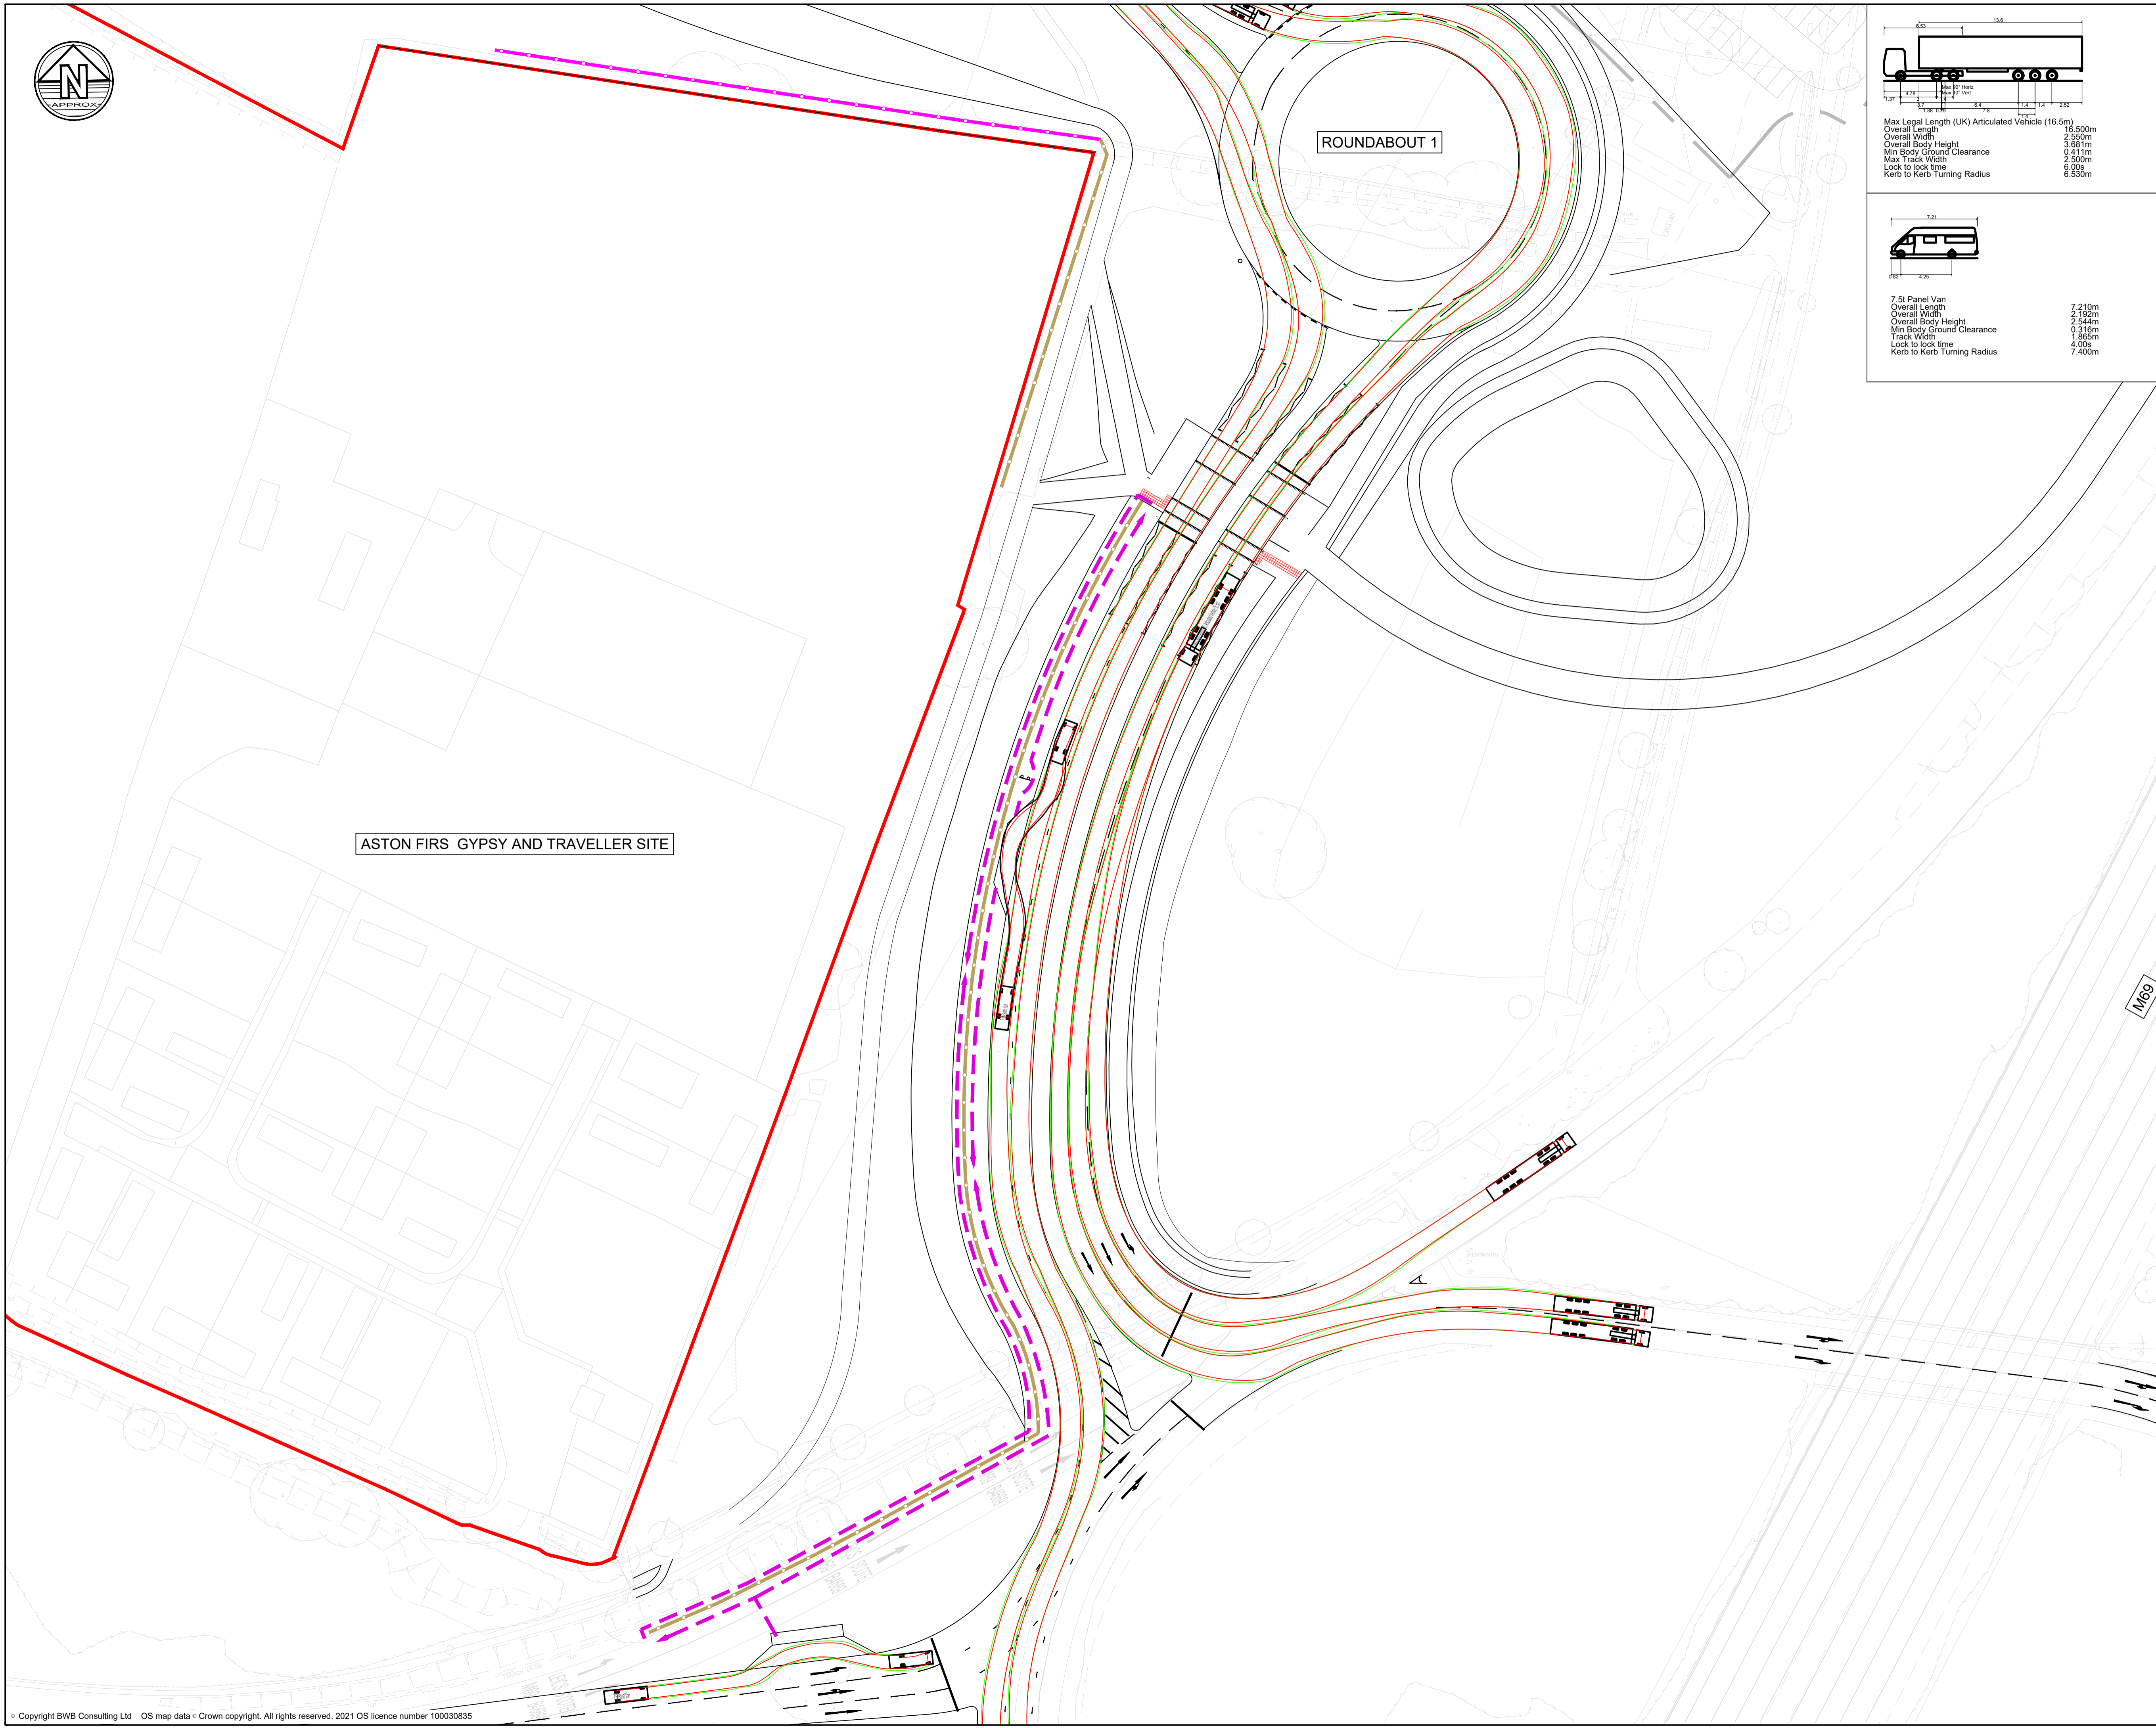

- Notes**
1. Do not scale this drawing. All dimensions must be checked/ verified on site. If in doubt ask.
 2. This drawing is to be read in conjunction with all relevant architects, engineers and specialists drawings and specifications.
 3. All dimensions in metres unless noted otherwise. All levels in metres AOD unless noted otherwise.
 4. Any discrepancies noted on site are to be reported to the engineer immediately.
 5. This drawing is for information purposes only and not to be used for construction purposes.
 6. This drawing is to be read in conjunction with drawing HRF-BWB-GEN-XX-CH-SK182

- Legend**
- PROPOSED 4M HIGH NOISE FENCE
 - PROPOSED 3M HIGH NOISE FENCE
 - ACCESS ROUTE FOR MAINTENANCE
 - DEVELOPMENT CONSENT ORDER LIMITS

| | | | | |
|-----|----------|-----------------------------|----|-----|
| P01 | 11.11.24 | FOR REVIEW | JM | SC |
| Rev | Date | Details of issue / revision | Dw | Rev |

Issues & Revisions

BWB
A CAF GROUP COMPANY

- Birmingham | 0121 233 3322
- Leeds | 0113 233 8000
- London | 020 7407 3879
- Manchester | 0161 233 4260
- Nottingham | 0115 924 1100

www.bwbconsulting.com

Client

TRITAX SYMMETRY
A TRITAX BIG BOX COMPANY

Project Title

HINCKLEY NATIONAL RAIL FREIGHT INTERCHANGE

Drawing Title

A47 LINK ROAD ACOUSTIC FENCE MAINTENANCE ACCESS AND VEHICLE TRACKING

| | | | |
|-----------|------------|-----------|----------|
| Drawn: | J.Manifold | Reviewed: | S.Carter |
| BWB Ref: | NTT 2814 | Date: | 11.11.24 |
| Scale@A1: | 1:500 | | |

Drawing Status

FOR REVIEW

| | | |
|--|--------|-----|
| Project - Originator - Functional - Spatial - Form - Discipline - Number | Status | Rev |
| HRF-BWB-GEN-XX-CH-SK189 | S2 | P01 |