




Final restored profile as consented under the Original Order

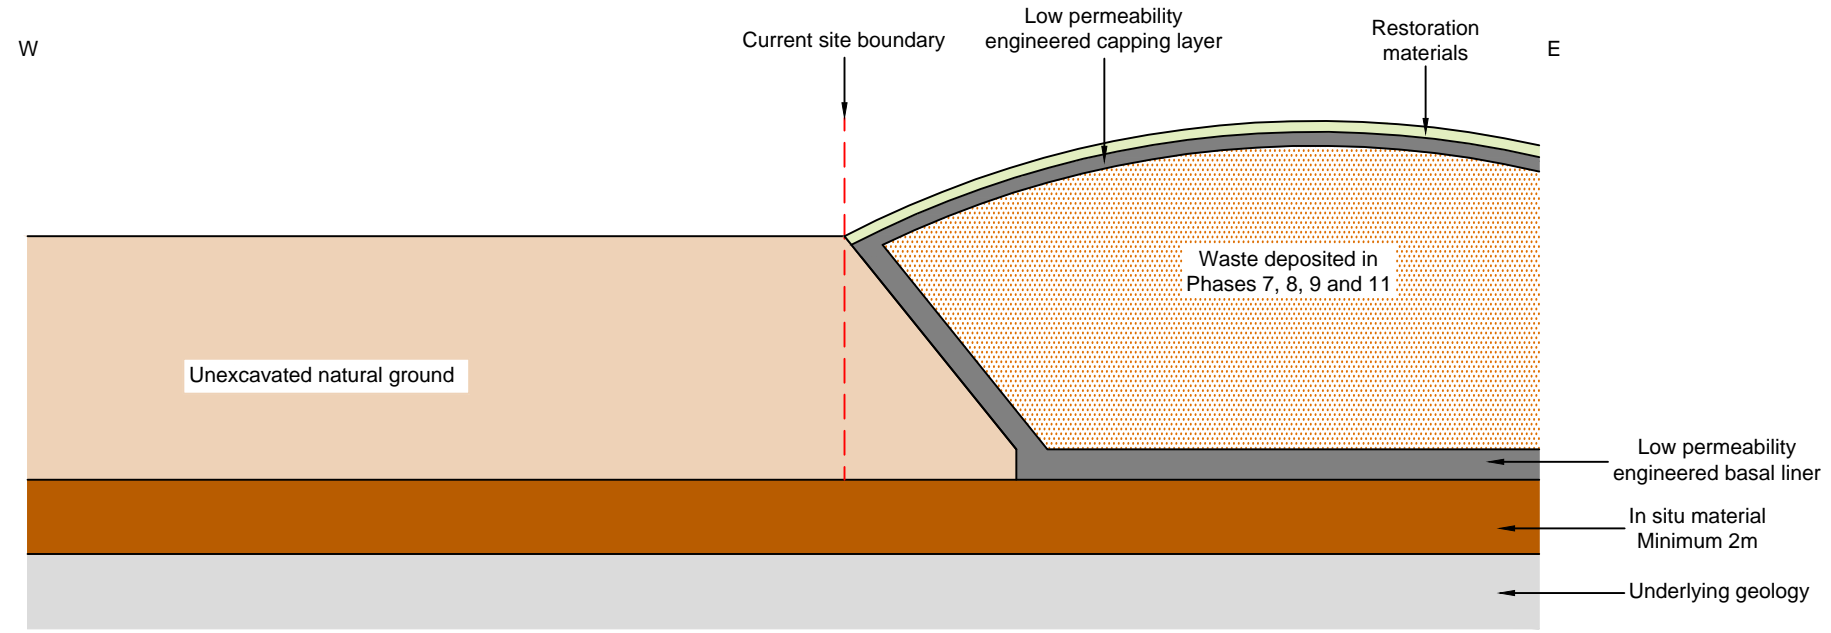


Stage 1 - Existing situation

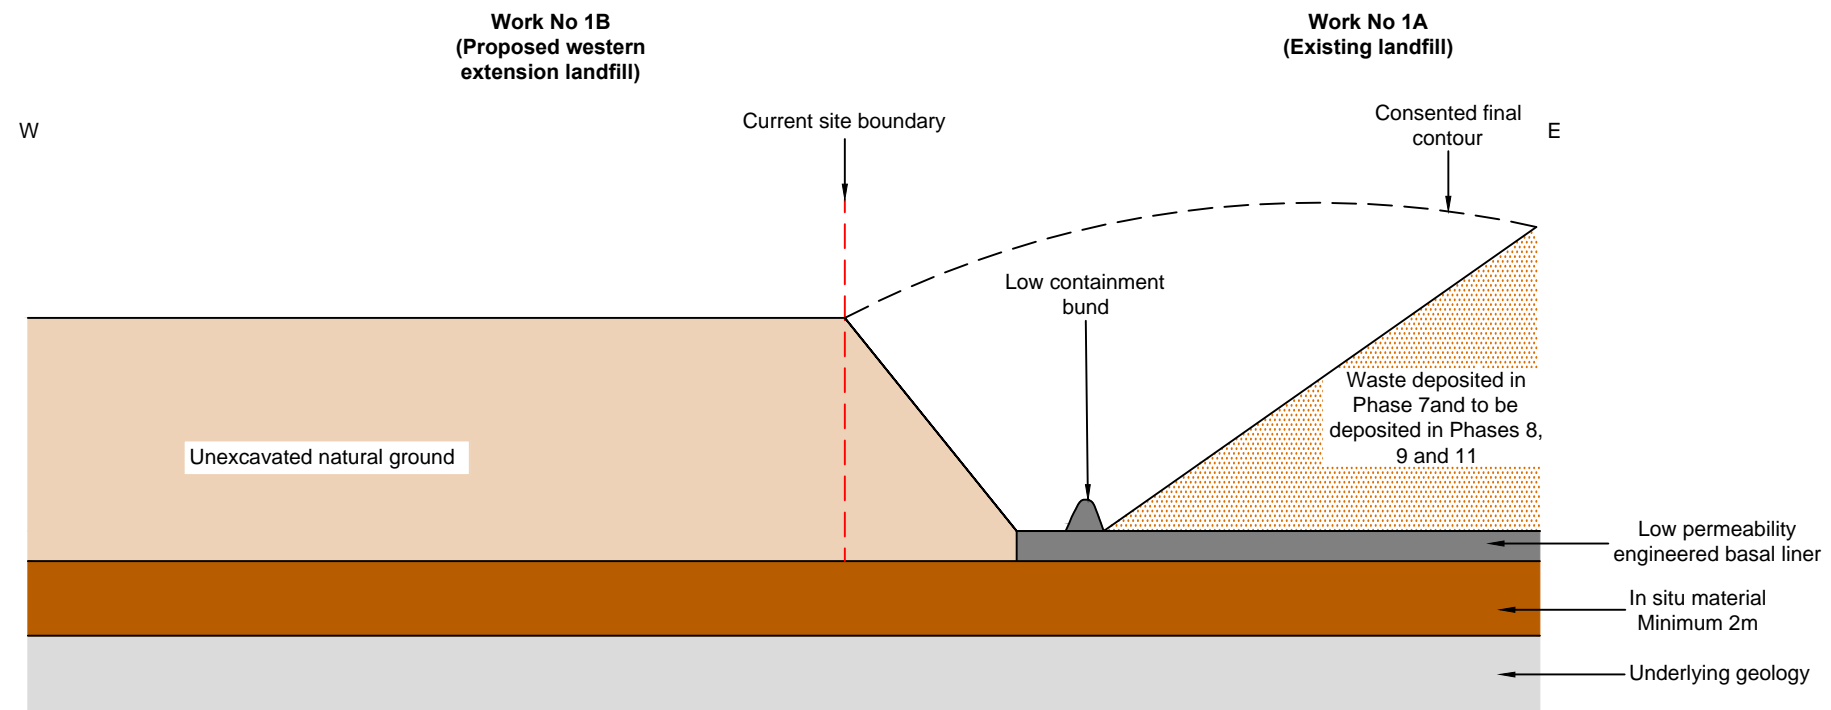

Stage 2 - Prepared void for the proposed western extension

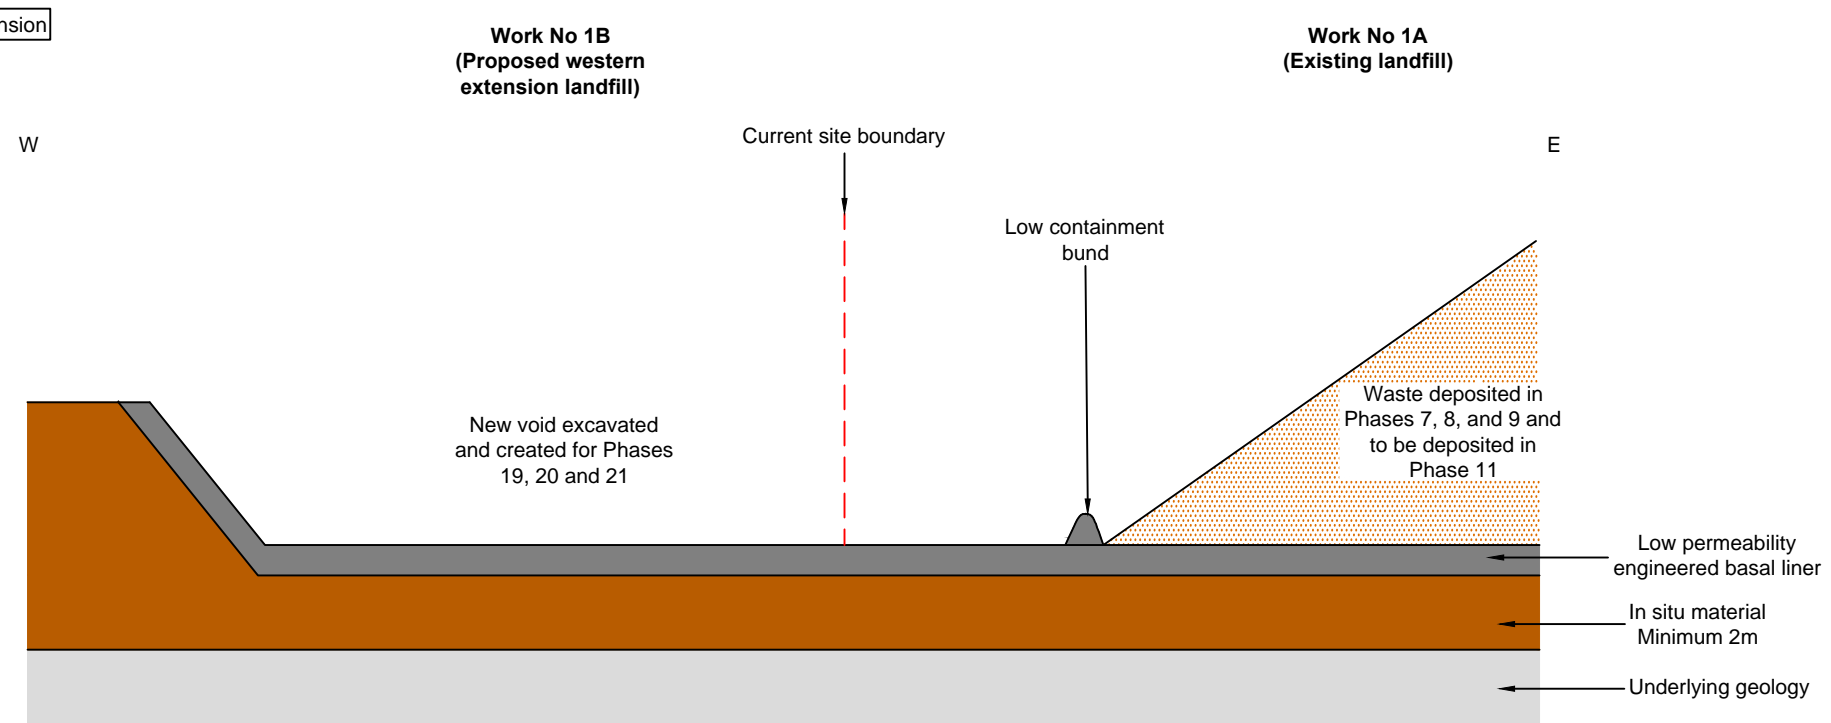

Stage 3 - Completed and restored landfill including the proposed western extension

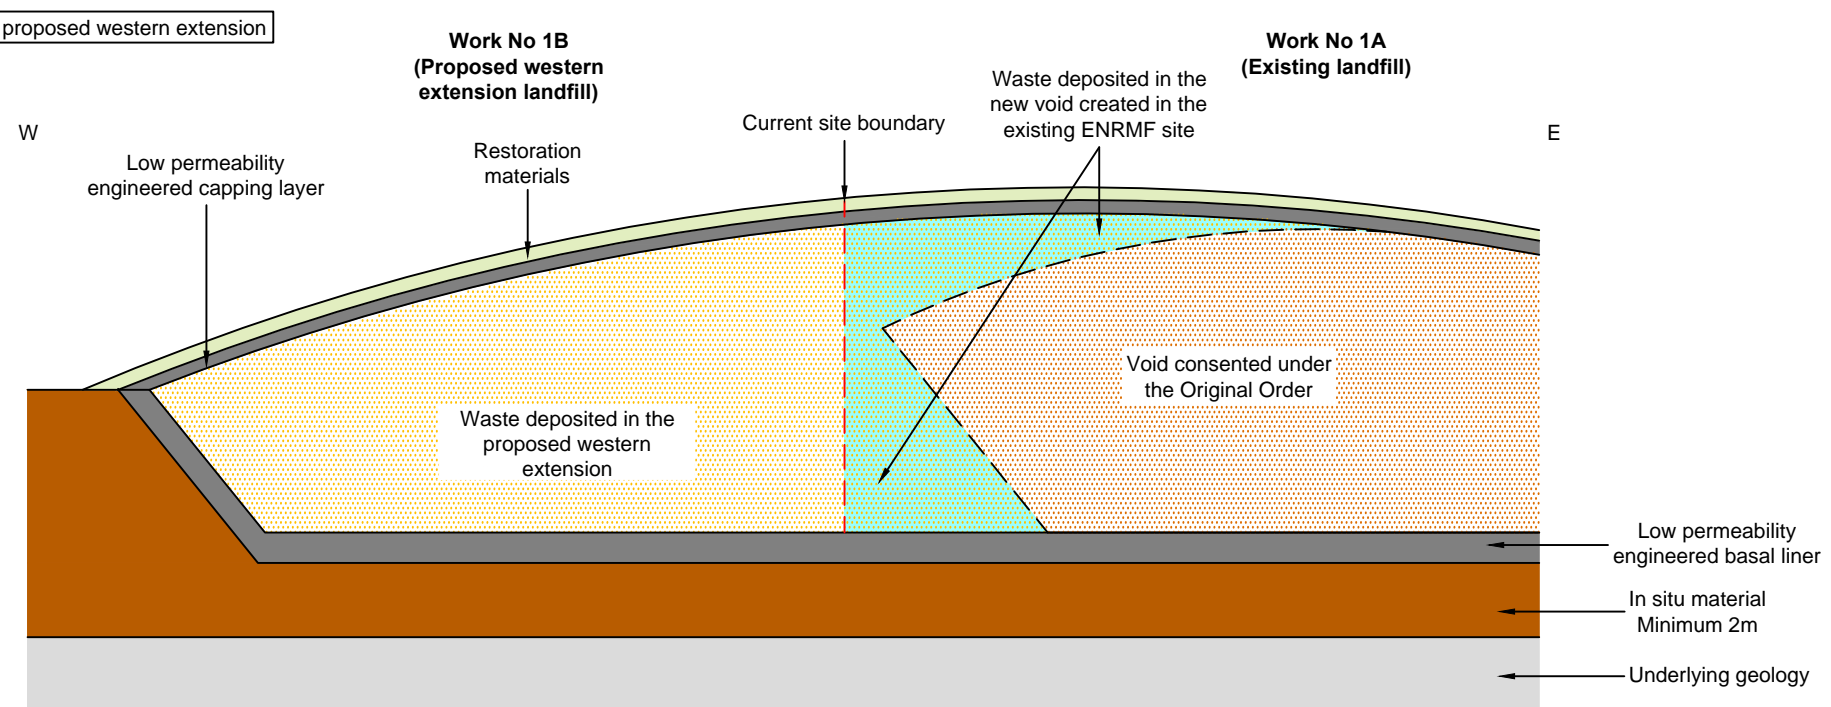

Key / Notes

Rev	Final	KR	SPS	LH	26/07/21
Rev	Status	Drm	App	Chk	Date
Site EAST NORTANTS RESOURCE MANAGEMENT FACILITY					
Client 					
Title Schematic plan showing the junction between the existing landfill facility (Work No 1A) and proposed western extension (Work No 1B)					
PINS document reference 5.3.5.2					
Figure ES5.2			Scale Not to scale		
Drawing Ref AU/KCW/07-21/22671					
Baddeley Colliery Offices, Main Road, Baxterley, Atherstone, Warwickshire, CV9 2LE, Telephone : 01827 717891 Fax : 01827 718507					