



SECTION A-A'

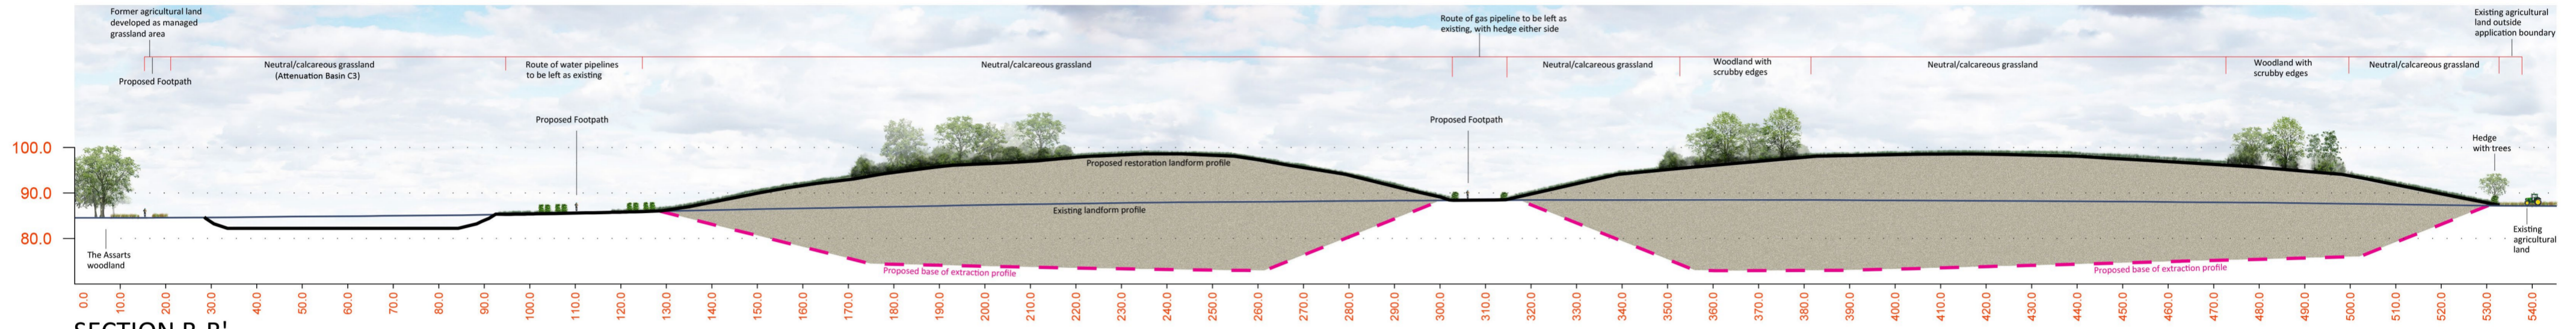

SECTION B-B'

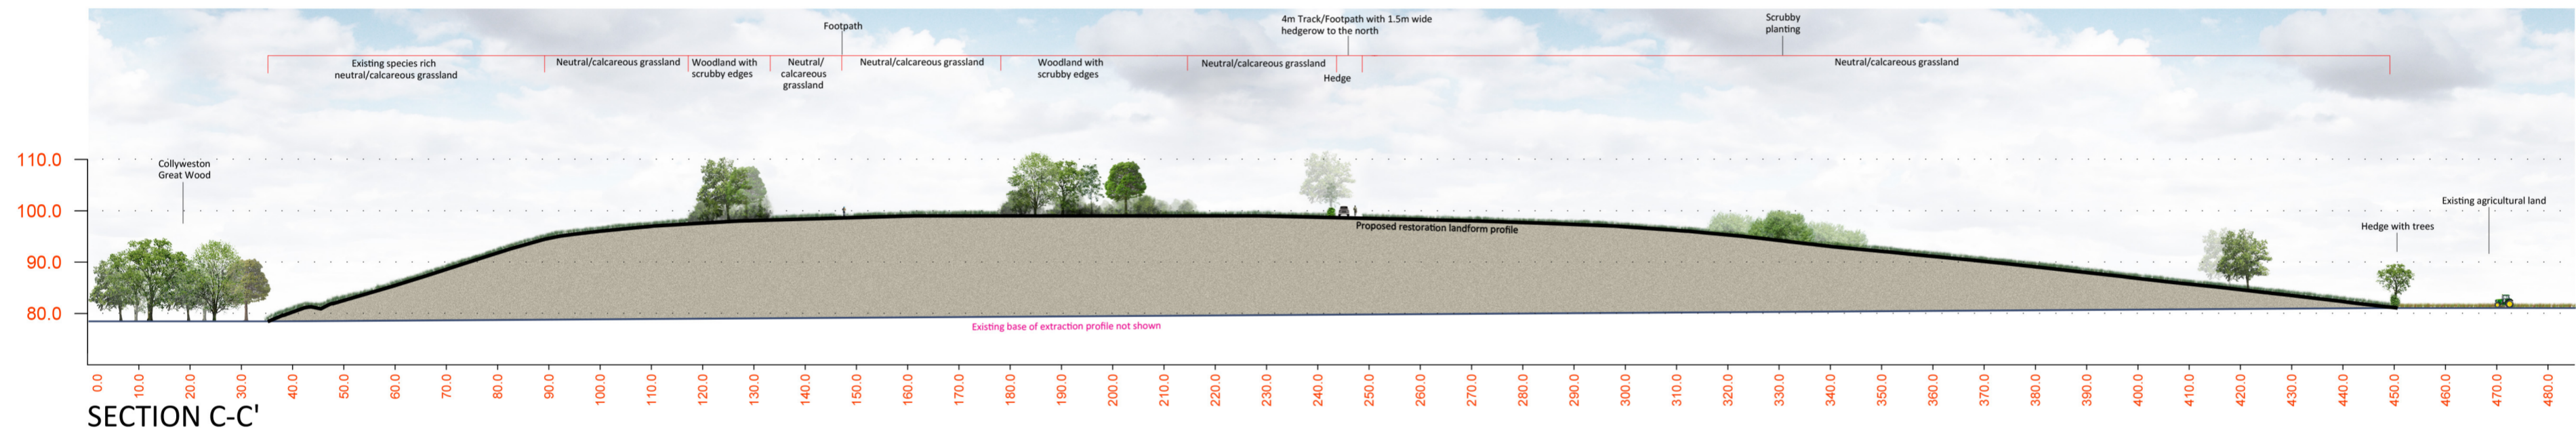

SECTION C-C'






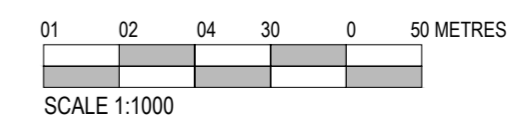

-  EXISTING LANDFORM PROFILE
-  PROPOSED BASE OF EXTRACTION PROFILE WITHIN WESTERN EXTENSION AREA
-  AREAS TO BE INFILLED WITH MATERIAL TO CREATE RESTORATION LANDFORM

Figure ES9.2

PINS reference 5.3.9.2



Client			
Site	EAST NORTANTS RESOURCE MANAGEMENT FACILITY		
Project	PROPOSED WESTERN EXTENSION		
Drawing Title	RESTORATION CONCEPT SCHEME CROSS SECTIONS AA' to CC'		
Date	SEPTEMBER 2021	Drawing No.	ENORTH029
Scale	1:1000 @ A2	Revision	0
File Ref	2109_008_006_ENORTH028_Cross Sections		
DB Landscape Consultancy		T: 01344 624 709 M: 07736 083 383 david@dblc.co.uk	