



Application for Development Consent

Application Reference Number: WWO10001

Examining Authority's Second Written Round of Questions and Requests for Information

Supporting Appendices

Area of Likely Significant Effect using BS5228 ABC Method - Chambers Wharf

Doc Ref: **APP56.04.09**



Mapping reproduced by permission of Ordnance Survey under the Open Government Licence v3.0. © Crown Copyright and Database right 2013. All rights reserved. Ordnance Survey licence number 100019345

Keyplan:




Key

- Limits of Land to be Acquired or Used
- - - Local Authority Boundary
- Significantly Affected Facades
- Significantly affected facades identified from first floor and above.

Note: Effects identified using BS5228 ABC method - comparison of construction noise against ABC threshold - procedure as followed and described in Q29.1.

Day

Assessment period	Day
0700 - 1900	Weekday
0700 - 1300	Saturday
-	Sunday

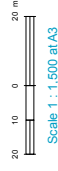


Scale 1 : 1,500 at A3

FOR INFORMATION

Location
Chambers Wharf
 London Borough of Southwark

Document Information
Application for Development Consent
 Q29.4 - A area of likely significant effect using BS5228 ABC method (procedure as followed in Q29.1)
 1PLOS-NV-00167
 January 2014

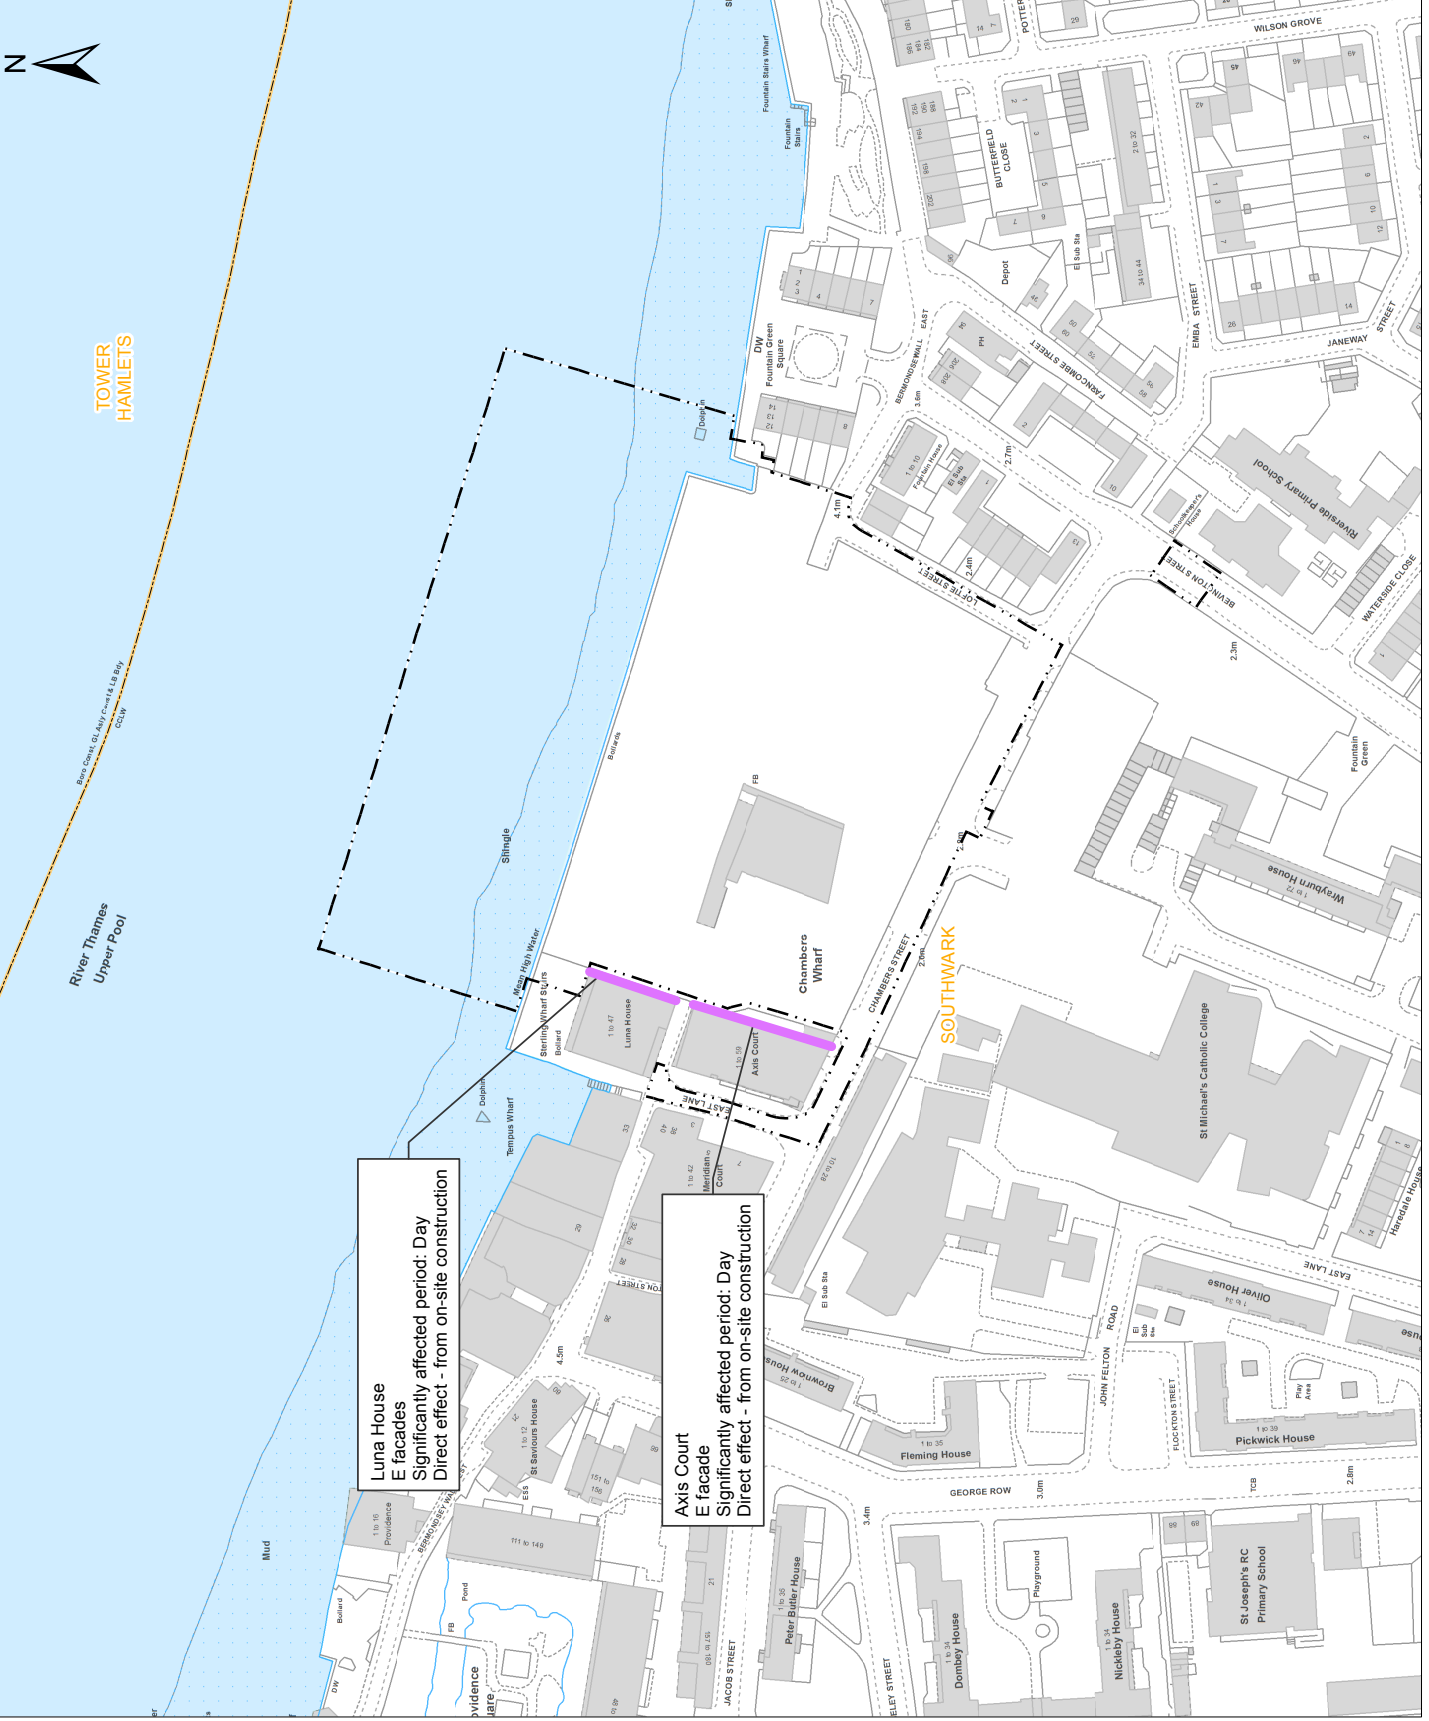

Luna House
E facade
 Significantly affected period: Day
 Direct effect - from on-site construction

Axis Court
E facade
 Significantly affected period: Day
 Direct effect - from on-site construction

TOWER
 HAMLETS

River Thames
 Upper Pool

SOUTHWARK

Copyright notice

Copyright © Thames Water Utilities Limited January 2014.
All rights reserved.

Any plans, drawings, designs and materials (materials) submitted by Thames Water Utilities Limited (Thames Water) as part of this application for Development Consent to the Planning Inspectorate are protected by copyright. You may only use this material (including making copies of it) in order to (a) inspect those plans, drawings, designs and materials at a more convenient time or place; or (b) to facilitate the exercise of a right to participate in the pre-examination or examination stages of the application which is available under the Planning Act 2008 and related regulations. Use for any other purpose is prohibited and further copies must not be made without the prior written consent of Thames Water.

Thames Water Utilities Limited

Clearwater Court, Vastern Road, Reading RG1 8DB

The Thames Water logo and Thames Tideway Tunnel logo are © Thames Water Utilities Limited. All rights reserved.

