


Cambridge Waste Water Treatment Plant Relocation Project  
Anglian Water Services Limited

# Book of Figures – Traffic and Transport

Application Document Reference: 5.3.19  
PINS Project Reference: WW010003  
APFP Regulation No. 5(2)a

Revision No. 02  
December 2023

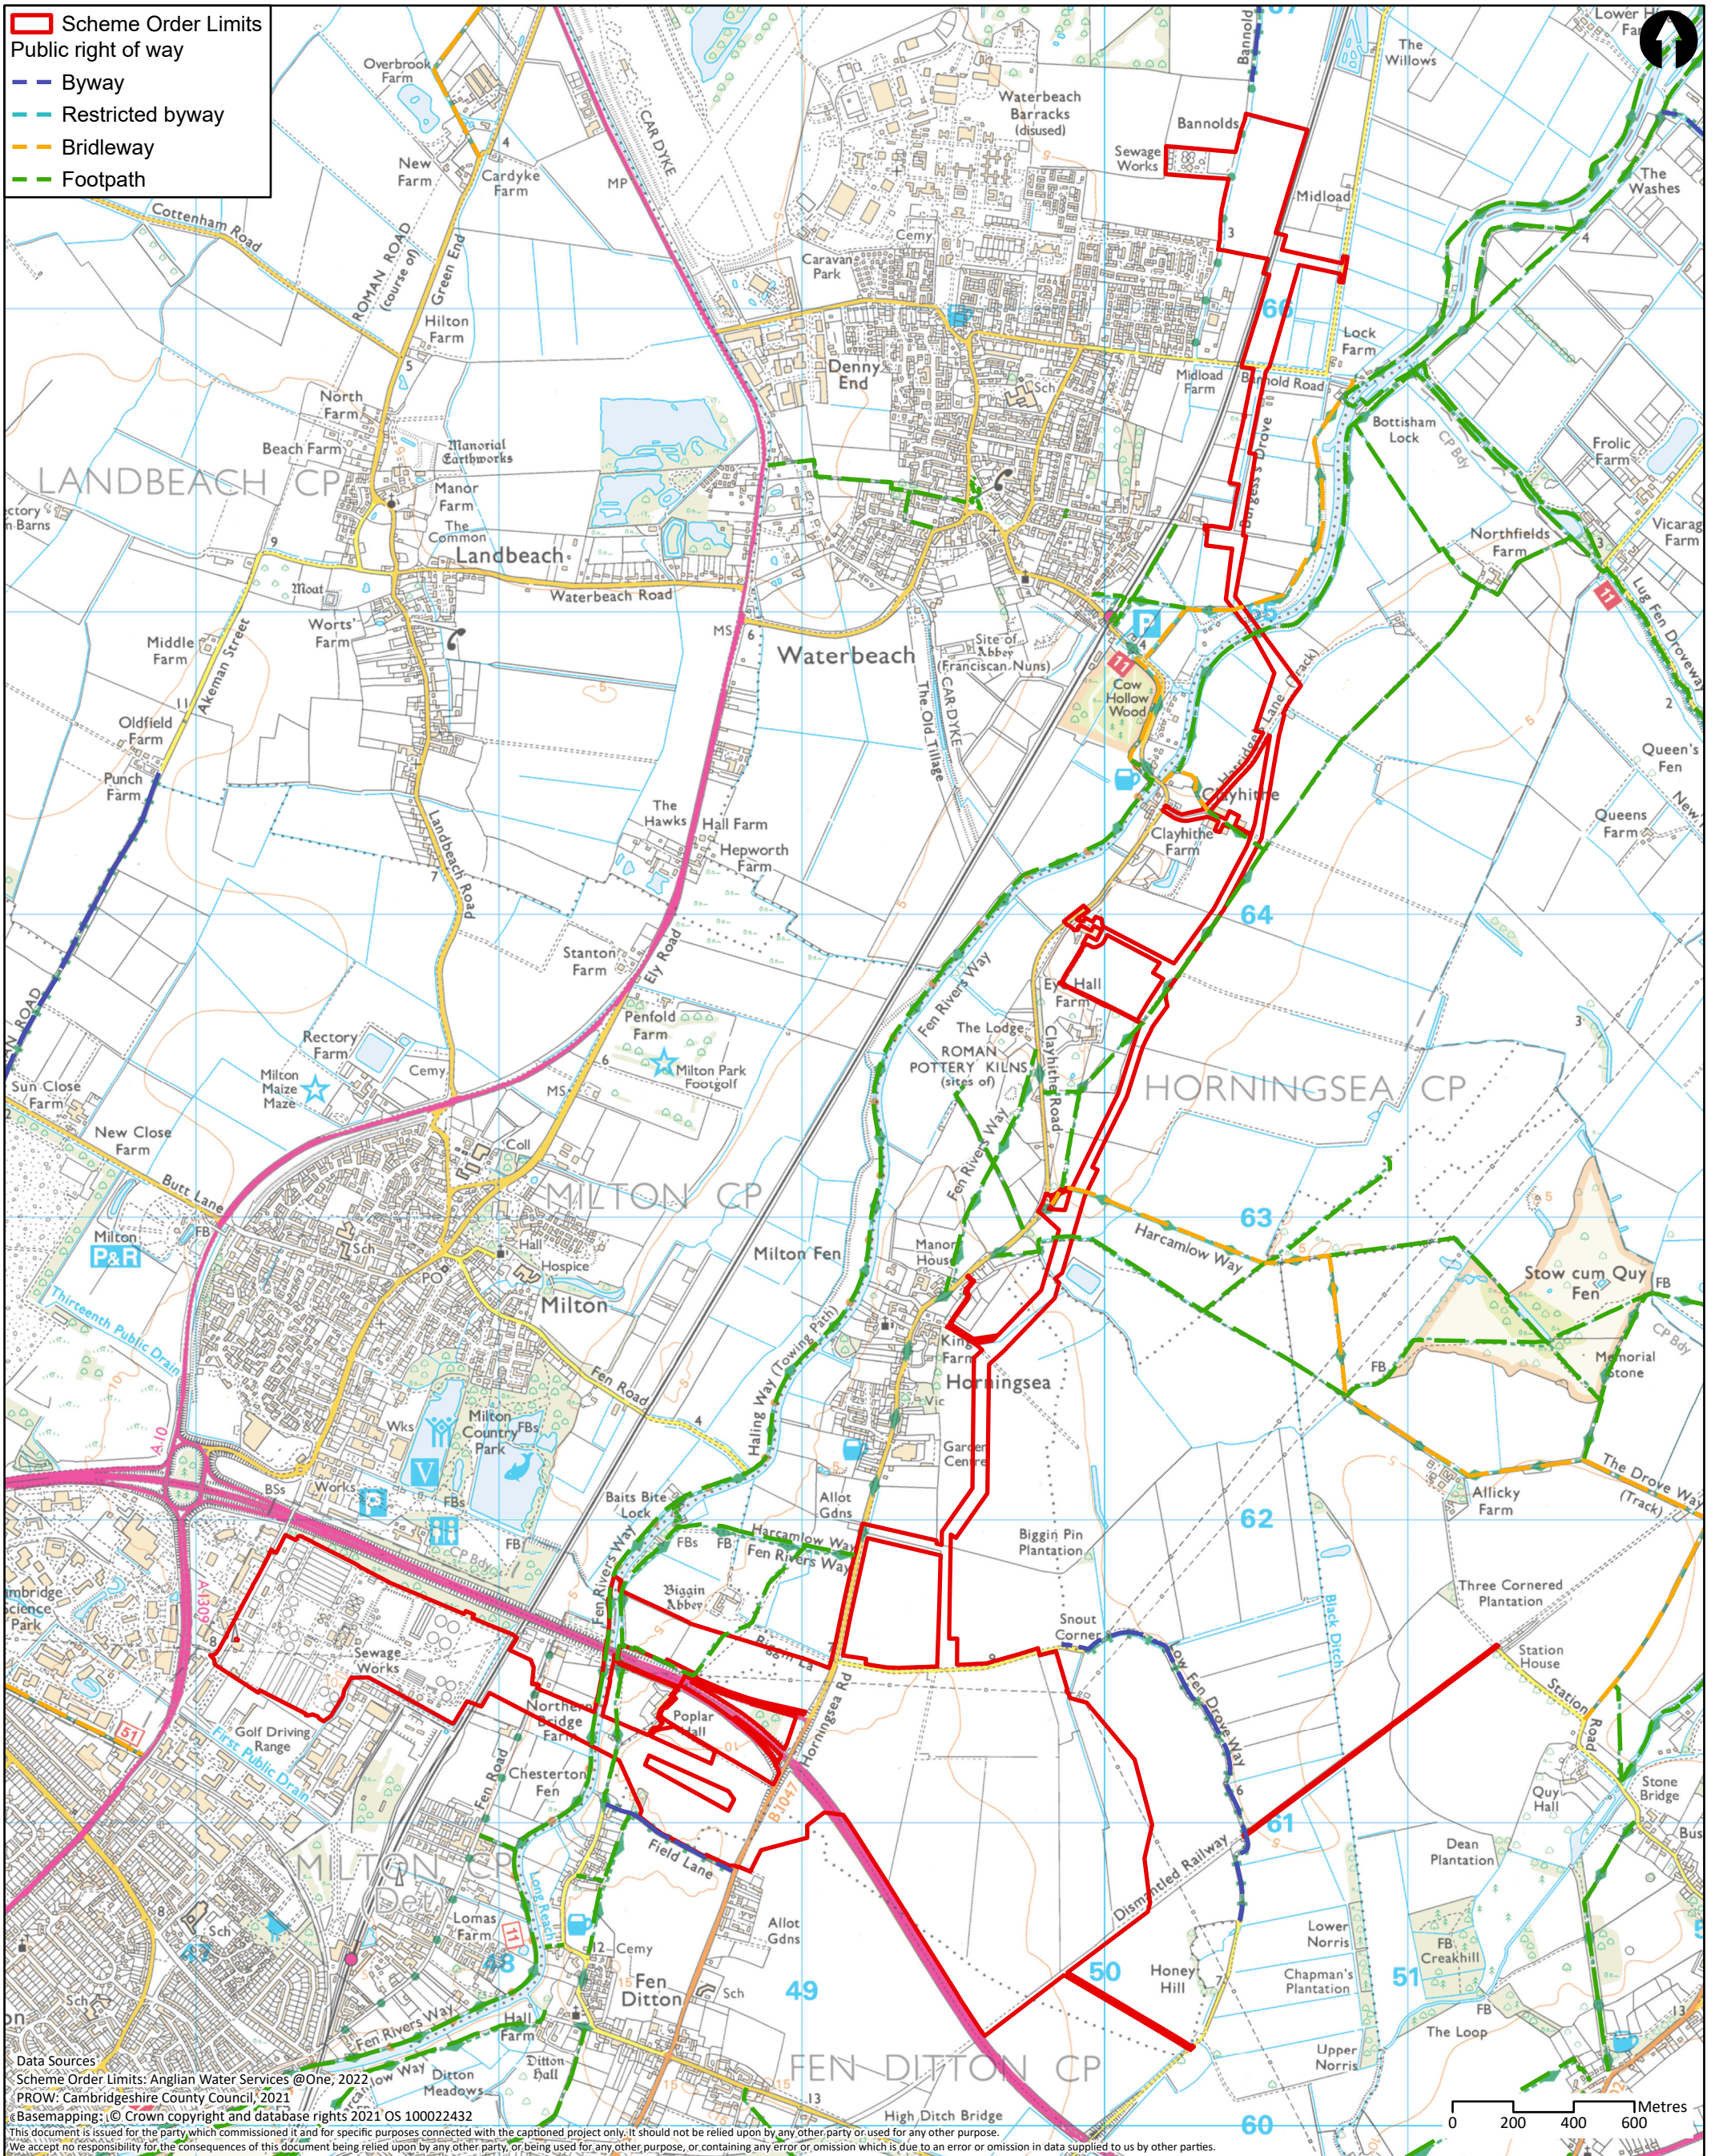

**M M**  
**MOTT MACDONALD**


22 Station Road  
 Cambridge CB1 2JD  
 United Kingdom

T +44 (0)20 8774 2000  
 F +44 (0)20 8681 5706  
 W mottmac.com

Client					
Rev	Date	Drawn	Description	Ch'k'd	App'd
P1	14/10/22	KL	First Draft	WT	CS

Title		
Cambridge Waste Water Treatment Plant Relocation Project Environmental Statement Public rights of way		
Drawing Number		
Figure 19.1		

Drawn	KL
Checked	WT
Approved	CS
Scale at A3	
1:20,000	
Security	Status
STD	PRE
Rev	P1

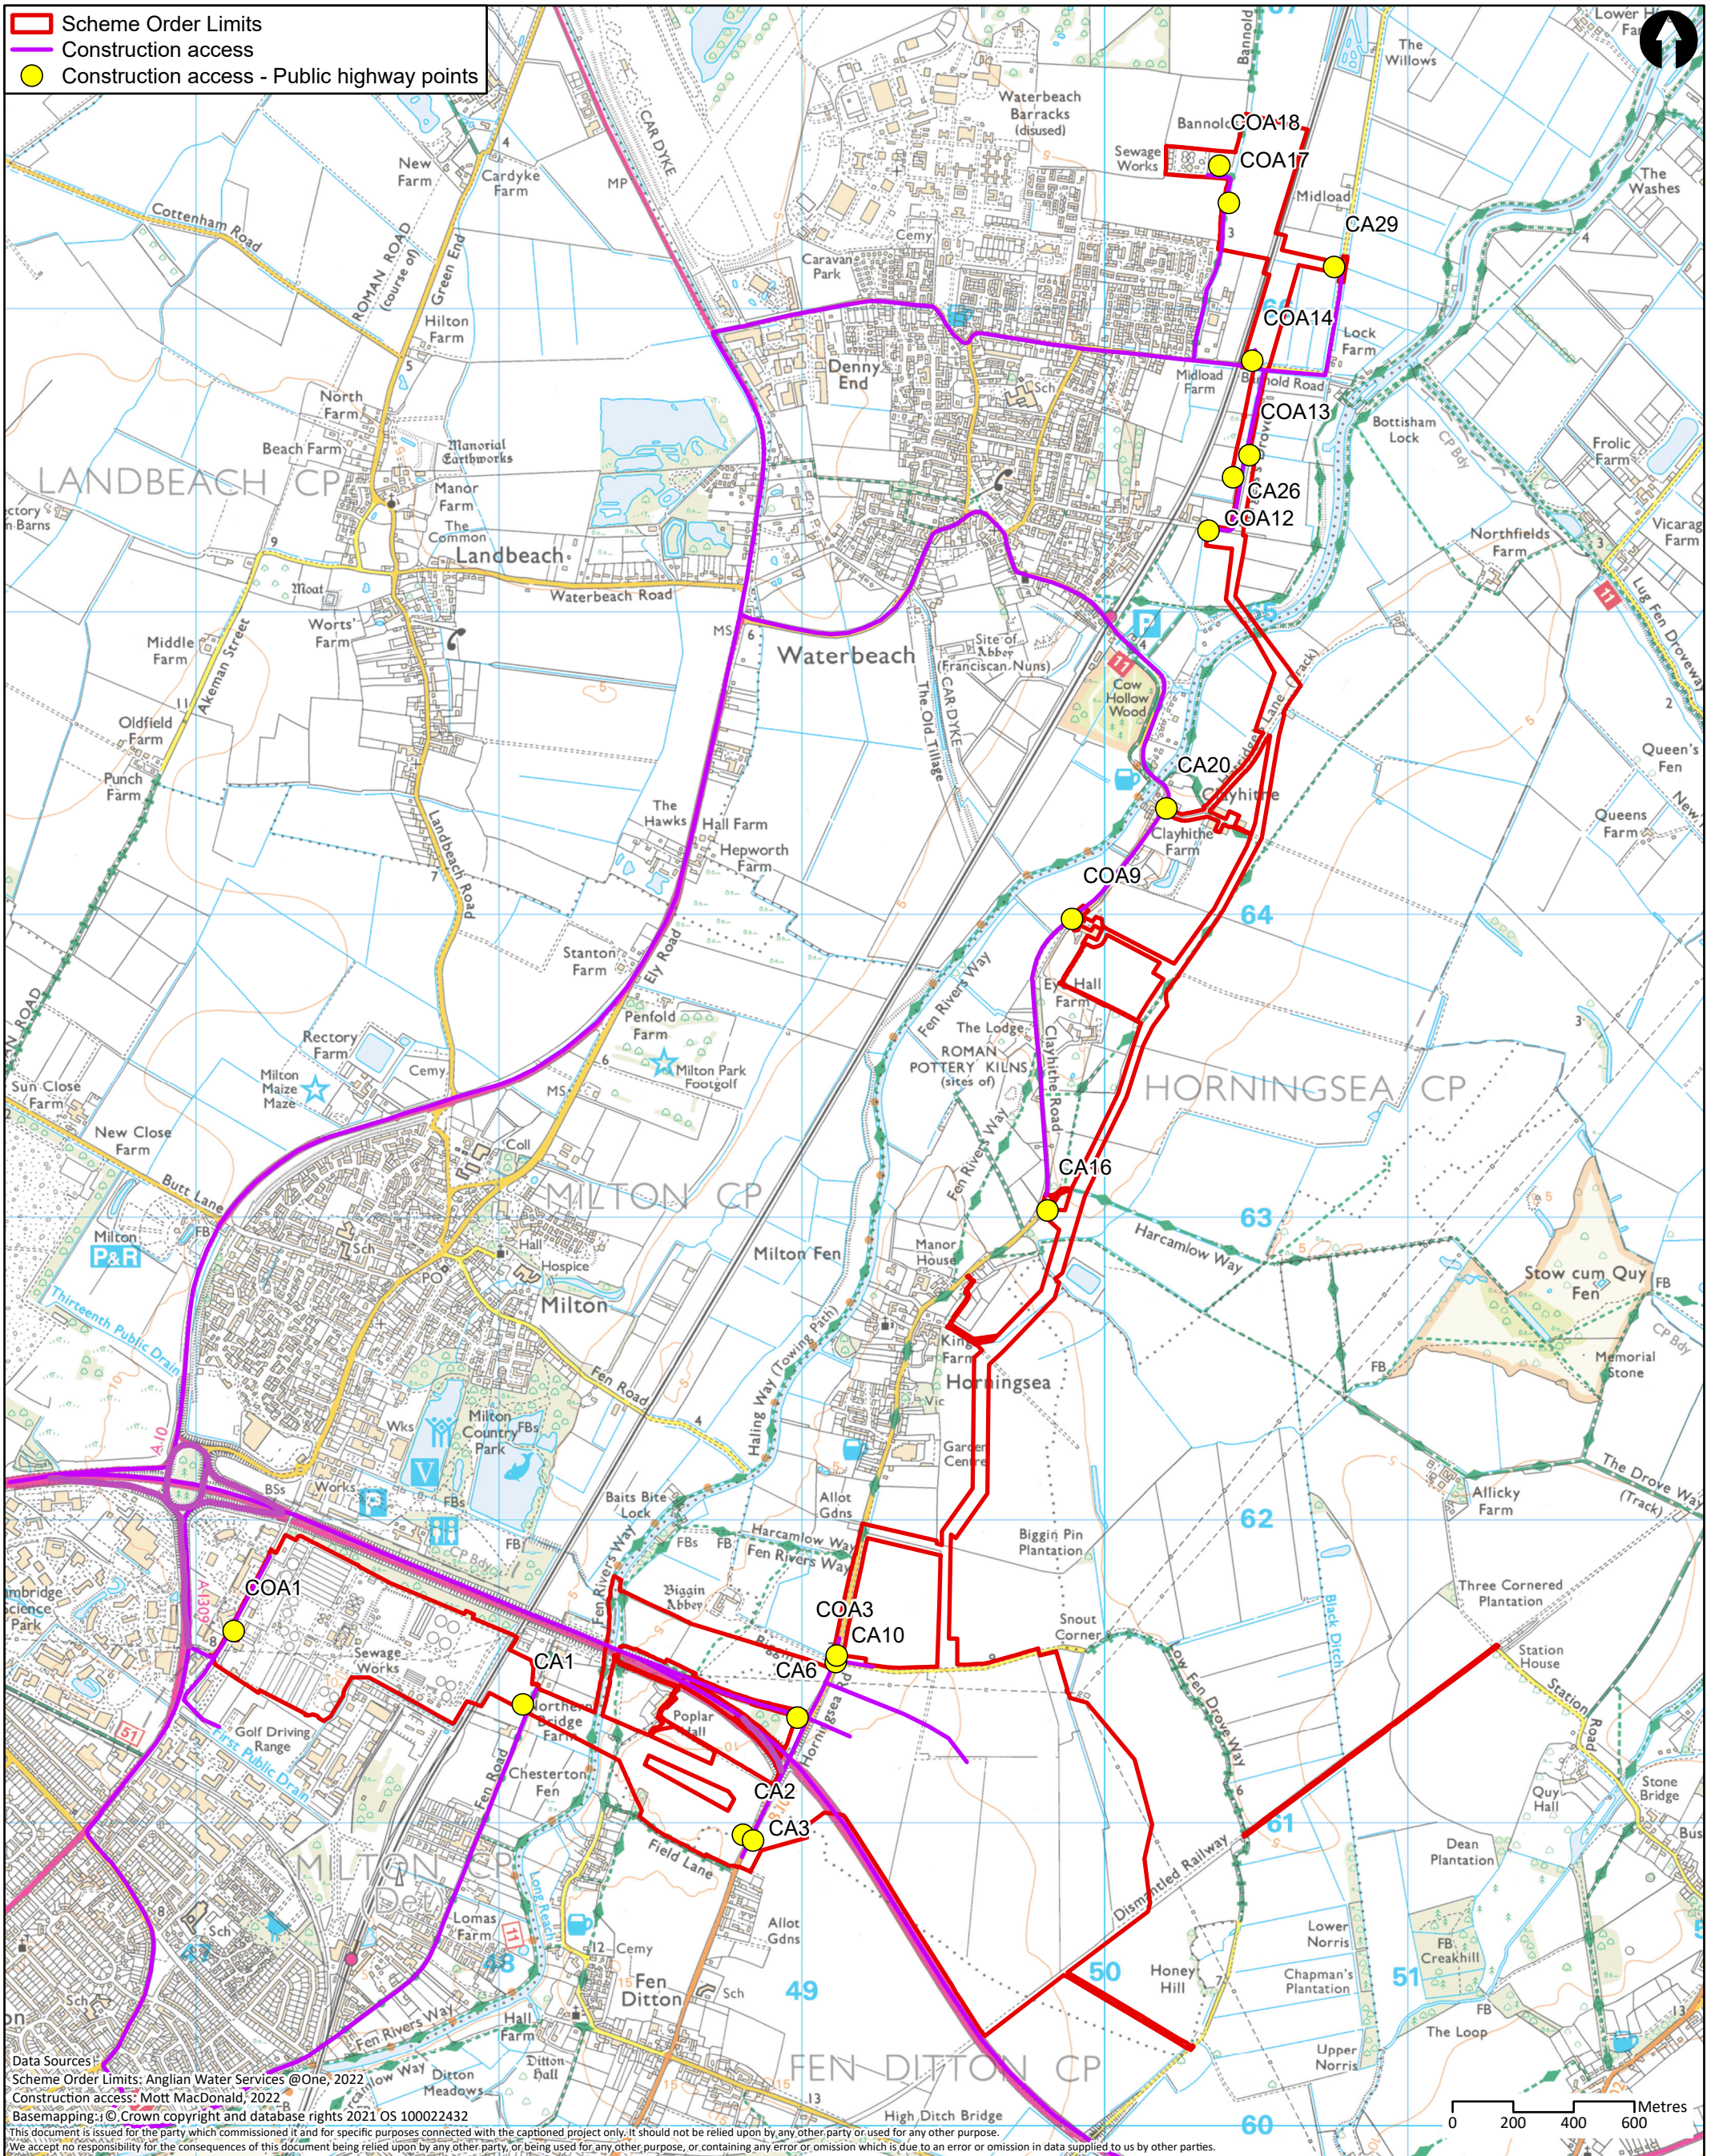

**M**  
**MOTT**  
**MACDONALD**

22 Station Road  
Cambridge CB1 2JD  
United Kingdom

T +44 (0)20 8774 2000  
F +44 (0)20 8681 5706  
W mottmac.com

Client					
Rev	Date	Drawn	Description	Ch'k'd	App'd
P1	31/10/22	KL	First Draft	WT	CS
P2	18/12/23	CC	Revision 01	WT	GW


Title

Cambridge Waste Water Treatment Plant  
Relocation Project  
Environmental Statement  
Construction route and access points

Drawing Number

Figure 19.2

Drawn	KL	
Checked	WT	
Approved	CS	
Scale at A3	1:20,000	
Security	Status	Rev
STD	PRE	P2

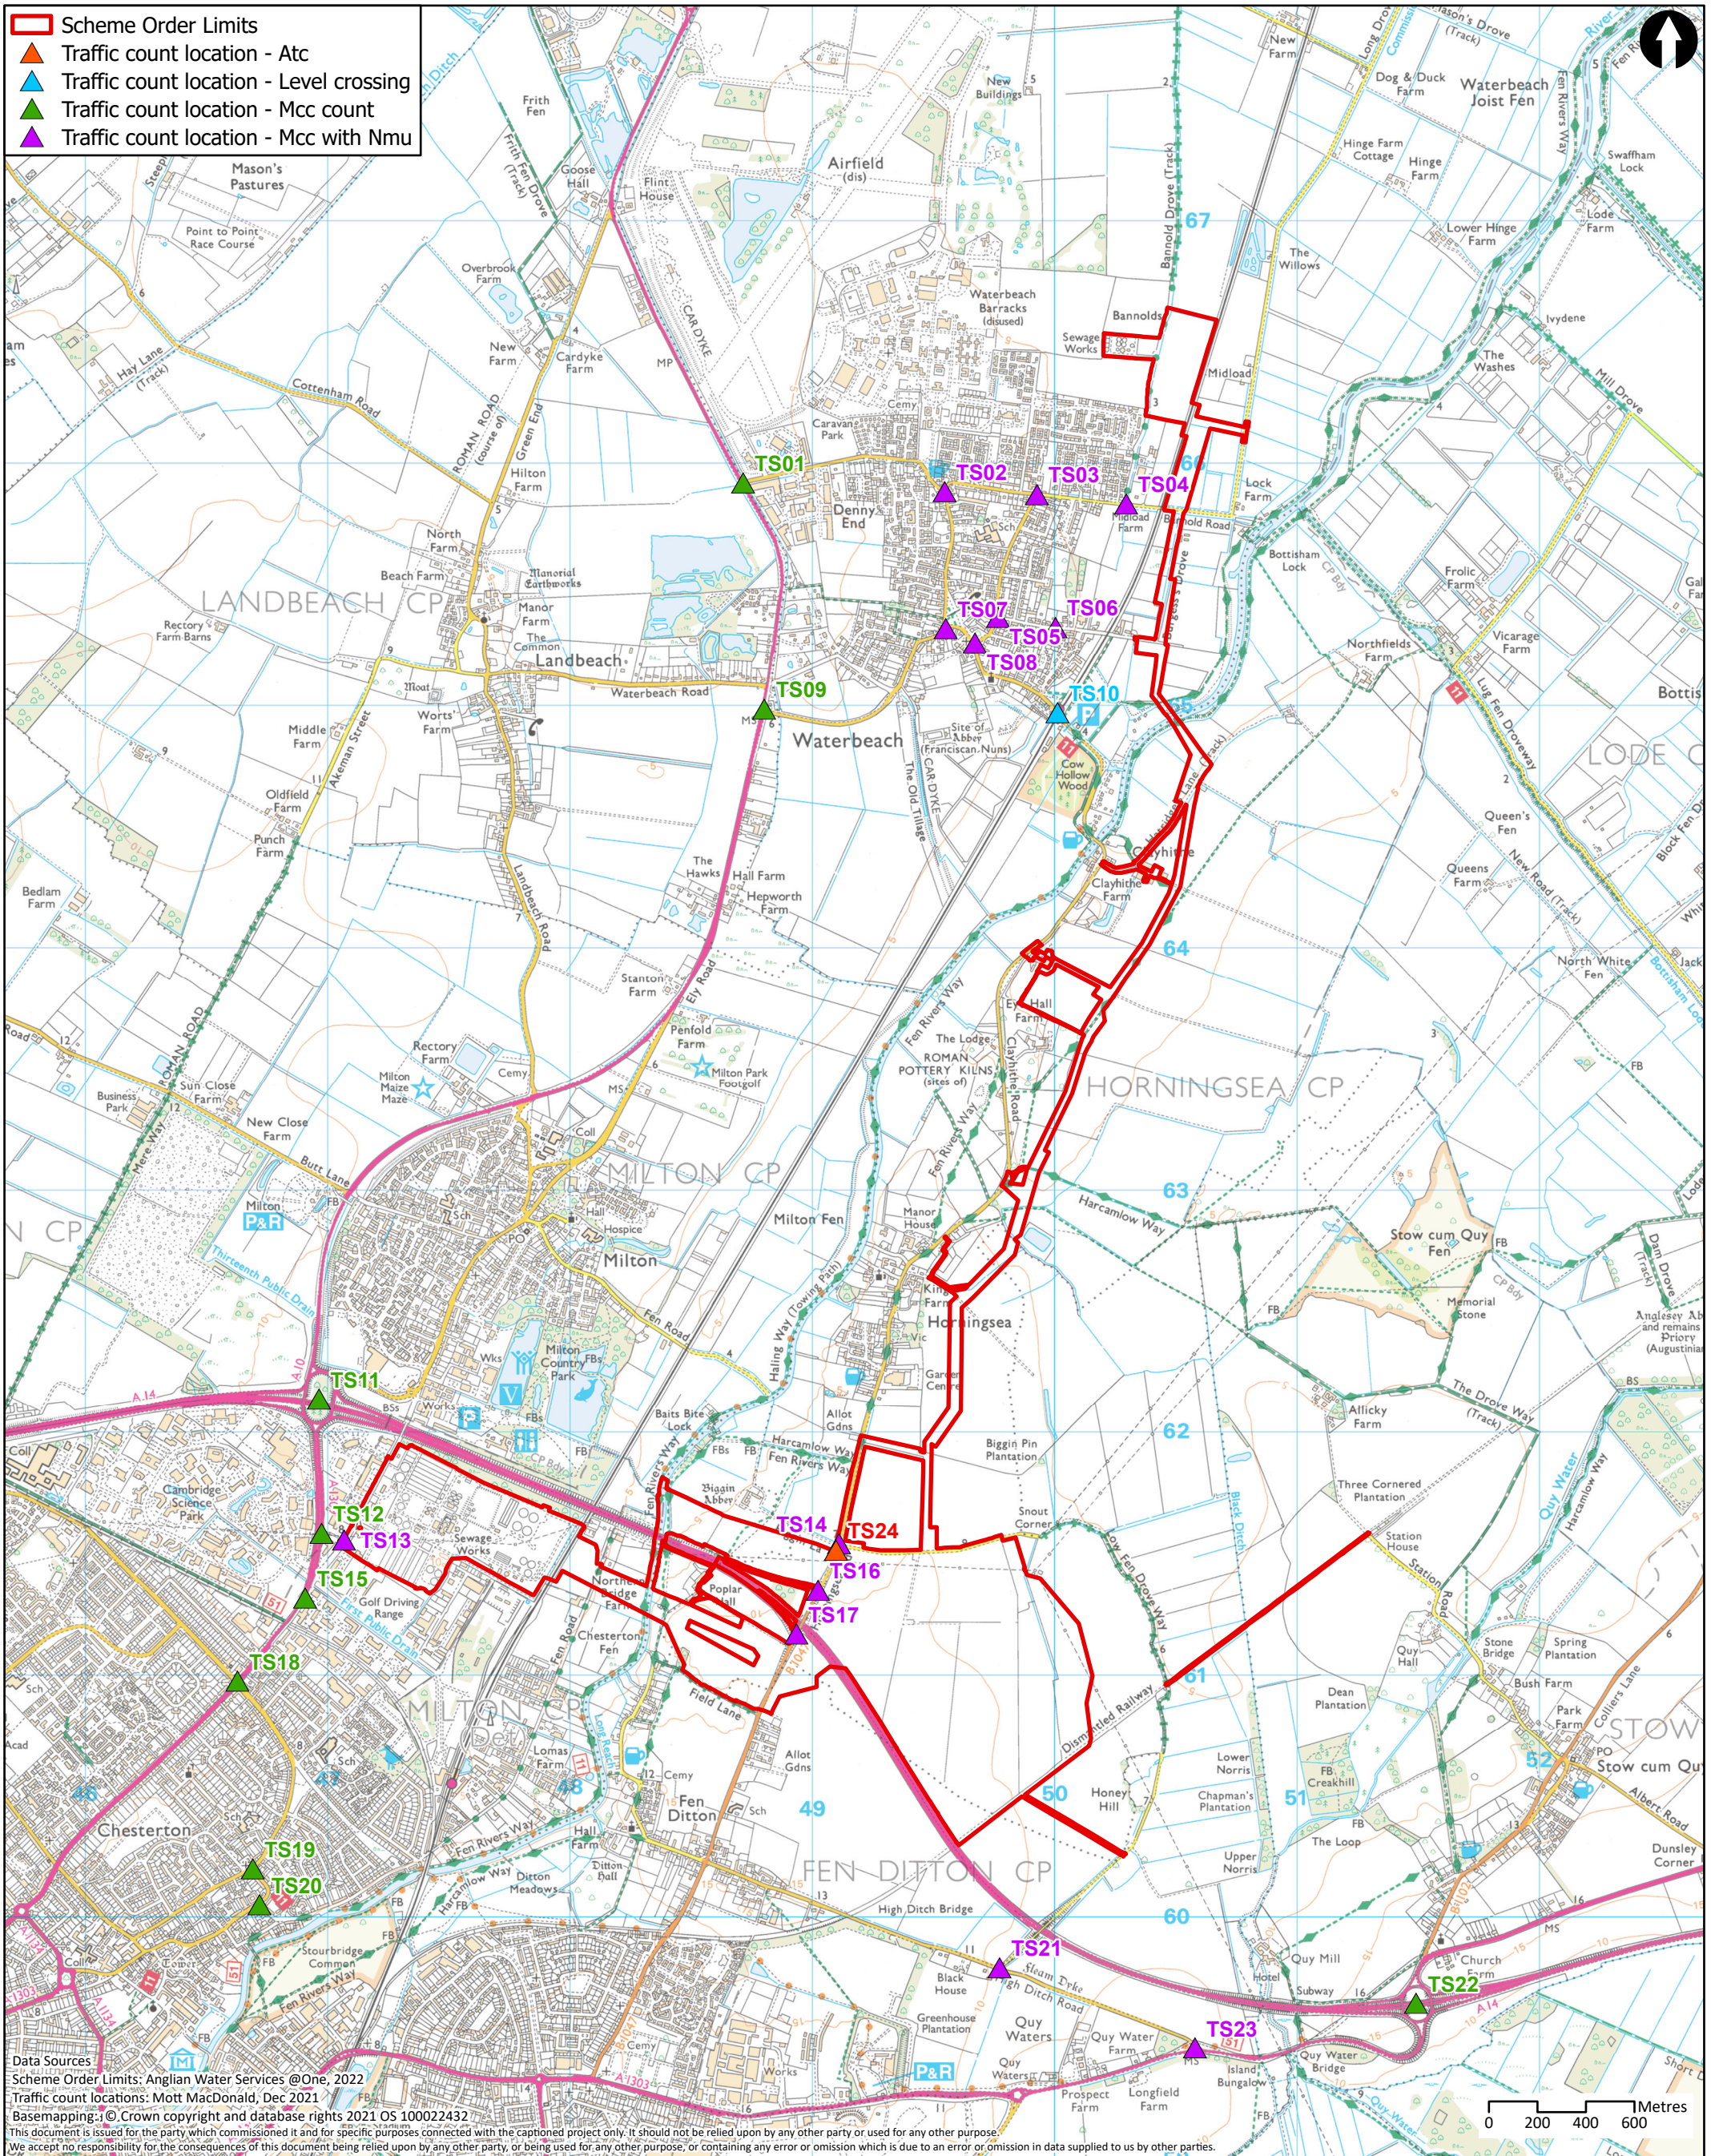

**M**  
MOTT  
MACDONALD


22 Station Road  
Cambridge CB1 2JD  
United Kingdom

T +44 (0)20 8774 2000  
F +44 (0)20 8681 5706  
W mottmac.com

Client					
Rev	Date	Drawn	Description	Ch'k'd	App'd
P1	17/10/22	KL	First Draft	WT	CS

Title		
Cambridge Waste Water Treatment Plant Relocation Project Environmental Statement Traffic count locations - December 2021		
Drawing Number		
Figure 19.3		

Drawn	KL
Checked	WT
Approved	CS
Scale at A3	
1:25,000	
Security	Status
STD	PRE
Rev	P1

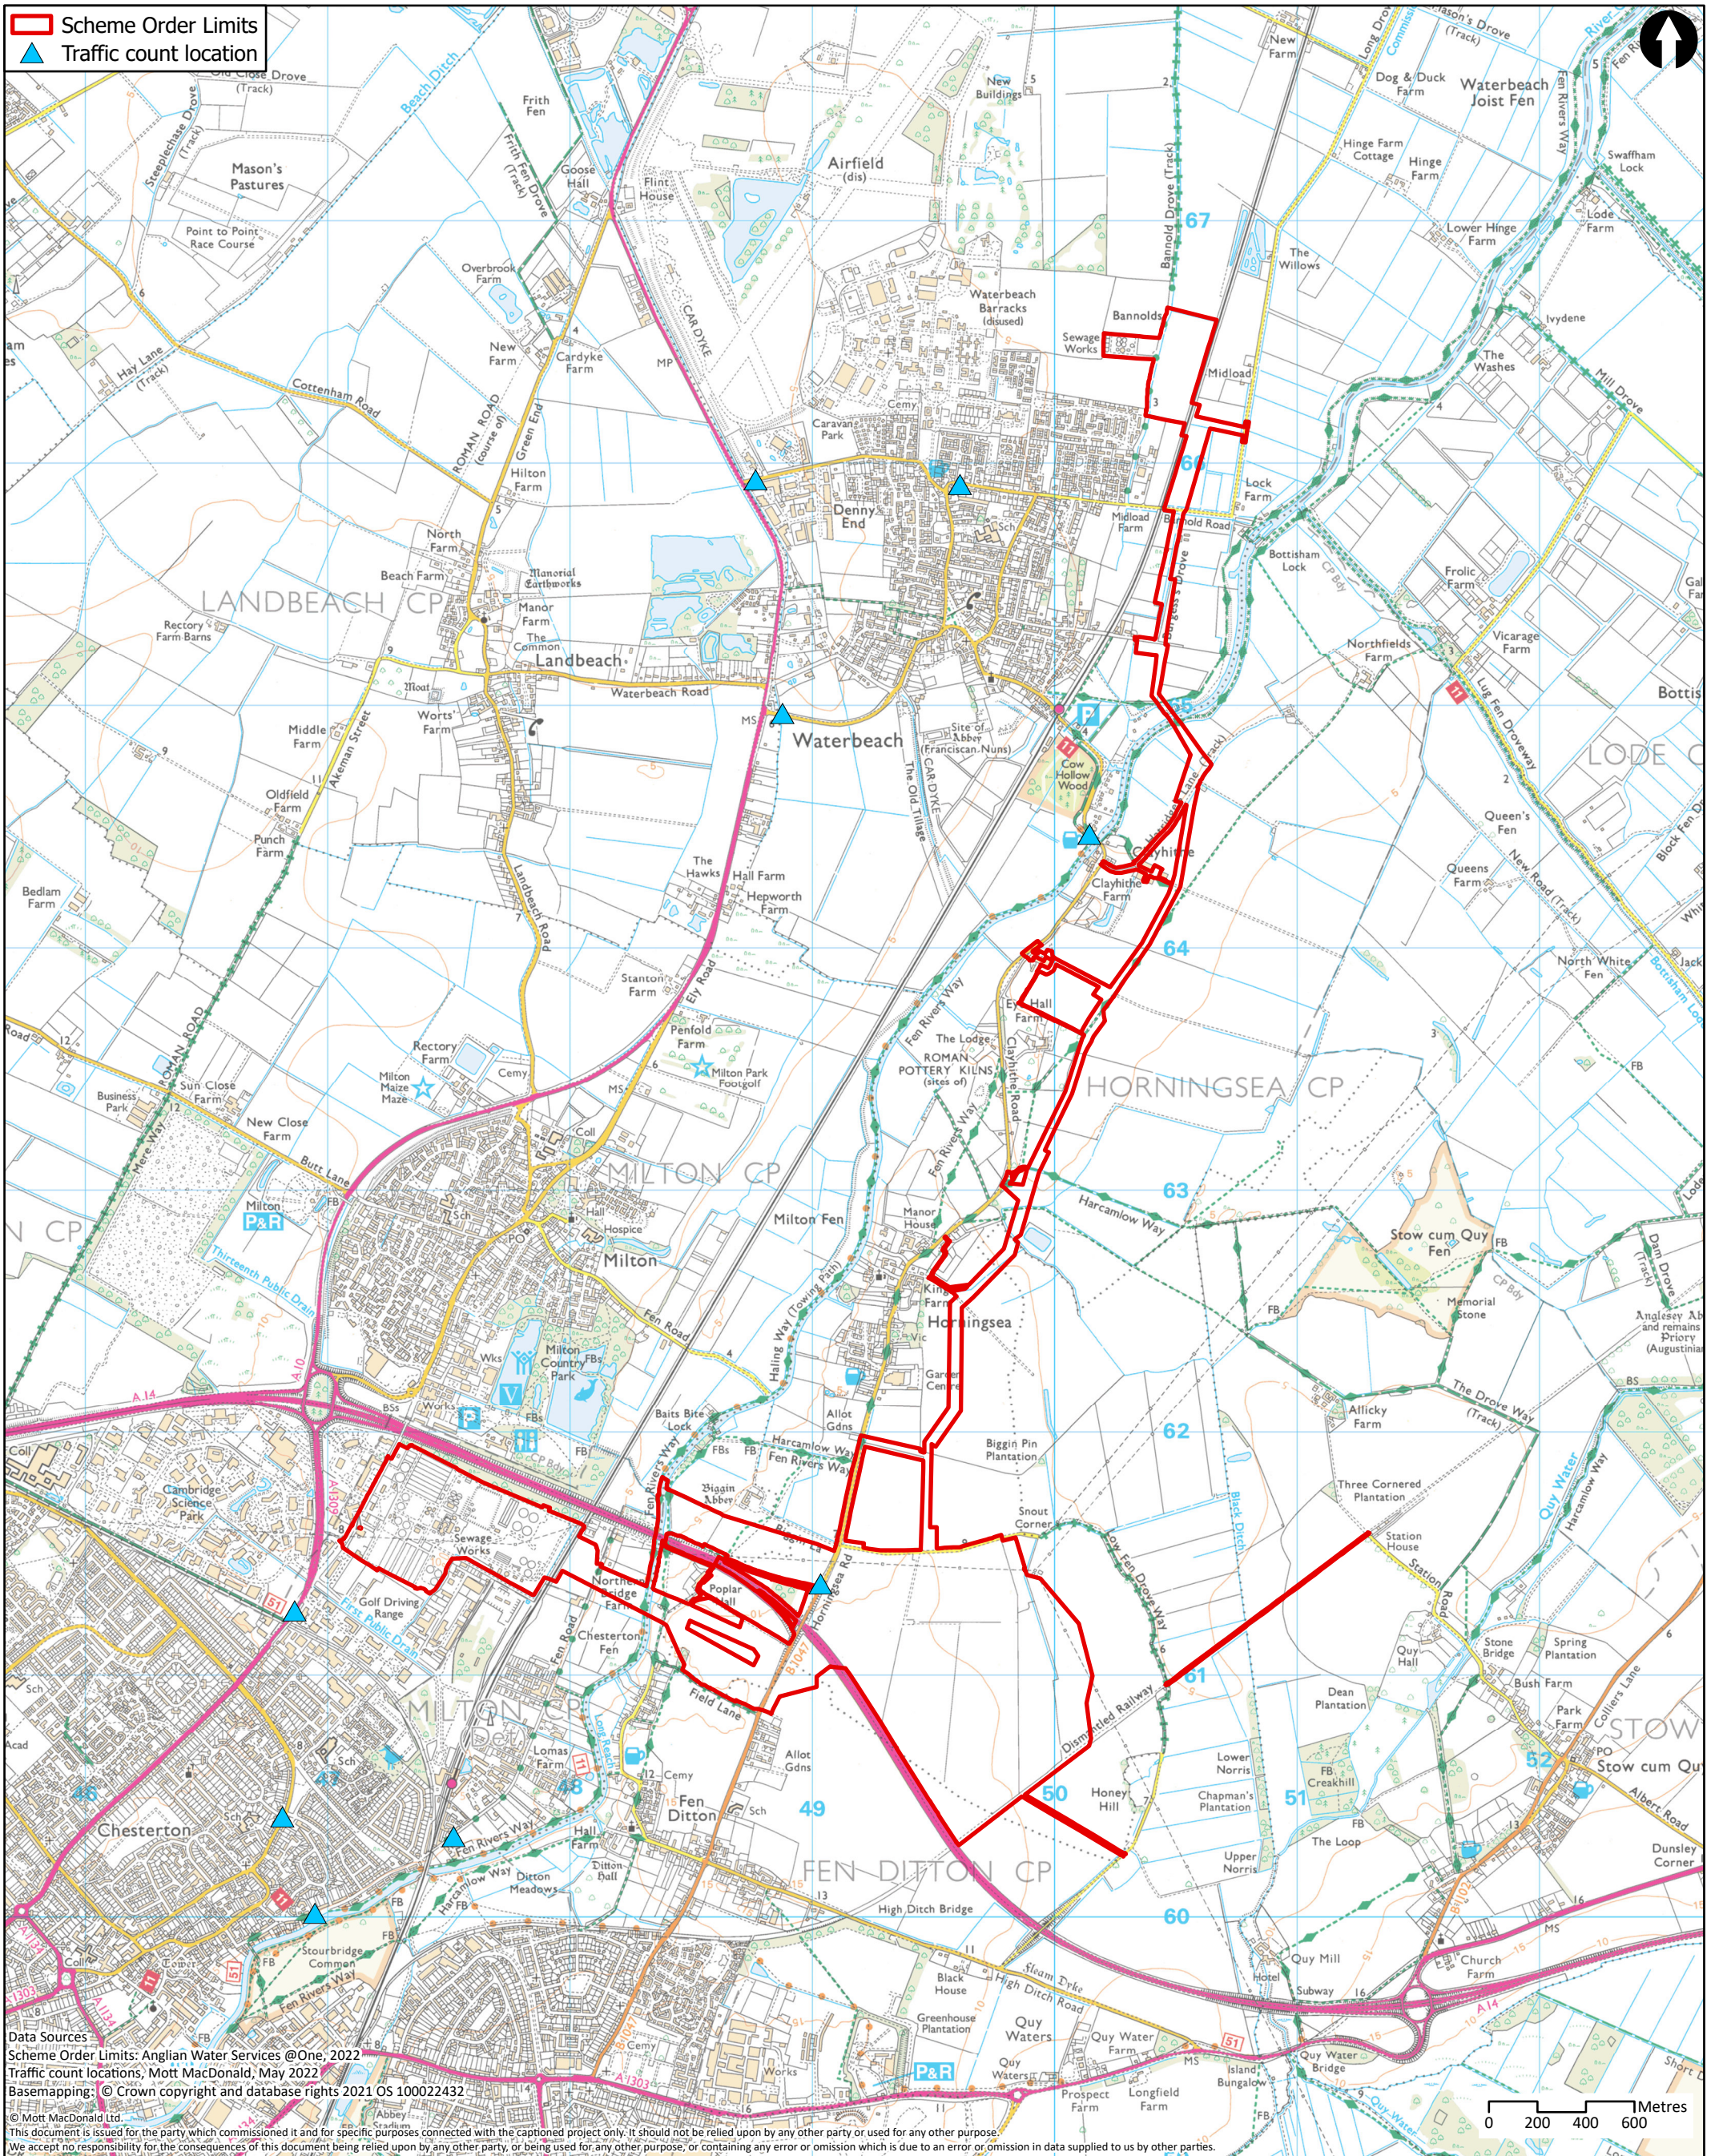

Data Sources  
 Scheme Order Limits: Anglian Water Services @One, 2022  
 Traffic count locations, Mott MacDonald, May 2022  
 Basemapping: © Crown copyright and database rights 2021 OS 10002432  
 © Mott MacDonald Ltd.  
 This document is issued for the party which commissioned it and for specific purposes connected with the captioned project only. It should not be relied upon by any other party or used for any other purpose.  
 We accept no responsibility for the consequences of this document being relied upon by any other party, or being used for any other purpose, or containing any error or omission which is due to an error or omission in data supplied to us by other parties.

**M**  
**M**  
**MOTT**  
**MACDONALD**

22 Station Road  
 Cambridge CB1 2JD  
 United Kingdom

T +44 (0)20 8774 2000  
 F +44 (0)20 8681 5706  
 W mottmac.com

Client					
Rev	Date	Drawn	Description	Ch'k'd	App'd
P1	14/10/22	KL	First Draft	WT	CS

Title		
Cambridge Waste Water Treatment Plant Relocation Project		
Environmental Statement		
Traffic count locations - May 2022		
Drawing Number		
Figure 19.4		

Drawn	KL
Checked	WT
Approved	CS
Scale at A3	
1:25,000	
Security	Status
STD	PRE
Rev	P1

## Get in touch

You can contact us by:



Emailing at [info@cwwtpr.com](mailto:info@cwwtpr.com)



Calling our Freephone information line on **0808 196 1661**



Writing to us at **Freepost: CWWTPR**



Visiting our website at 

You can view all our DCO application documents and updates on the application on The Planning Inspectorate website:

<https://infrastructure.planninginspectorate.gov.uk/projects/eastern/cambridge-waste-water-treatment-plant-relocation/>