

Whitlock, Melissa

From: Kevin Farren [REDACTED]
Sent: 10 January 2024 08:28
To: Cambridge Waste Water Treatment Plant Relocation
Cc: C2requests
Subject: Cambridge Waste Water Treatment Plant
Attachments: Cambridge Water Waste Treatment Plant C2 Plan.pdf; Development consent for Cambridge Waste Water Treatment Plant_121223.pdf

Categories: Deadline

You don't often get email from [REDACTED]. [Learn why this is important](#)

Public

Good morning,

Thank you for your initial enquiry and copy of your drawing regarding the Cambridge Waste Water Treatment Plant.

I have attached a plan showing the location of NEOS Networks apparatus in the proposed work area for your information. The assets are in a shared Virginmedia duct.

If you're laying your own services, please use the map provided showing our apparatus and follow your safe dig procedures. There is no need to contact us for permission to dig or arrange any supervision.

If you have determined your works may impact our existing apparatus, then please contact Alterations@neosnetworks.com for a Budget Estimate. For us to provide you with a Budget Estimate we will require the following information in order to progress your query as quickly and as efficiently as possible:

- A covering letter or details on the email
- Plans / maps showing existing & proposed conditions (min 1:500 scale and PDF format if emailed)
- Scheme cost apportionment information with confirmation of who the works principal is (the person or company funding your project)

NEOS Networks will respond with a Budget Fee letter (if your scheme falls outside of NRSWA) showing the payment required to prepare a Budget Estimate.

Yours sincerely,


Kevin Farren

FIBRE AND RECORDS SUPPORT ANALYST

E: [REDACTED]

4 Penner Road, Havant, Hampshire, PO9 1QH



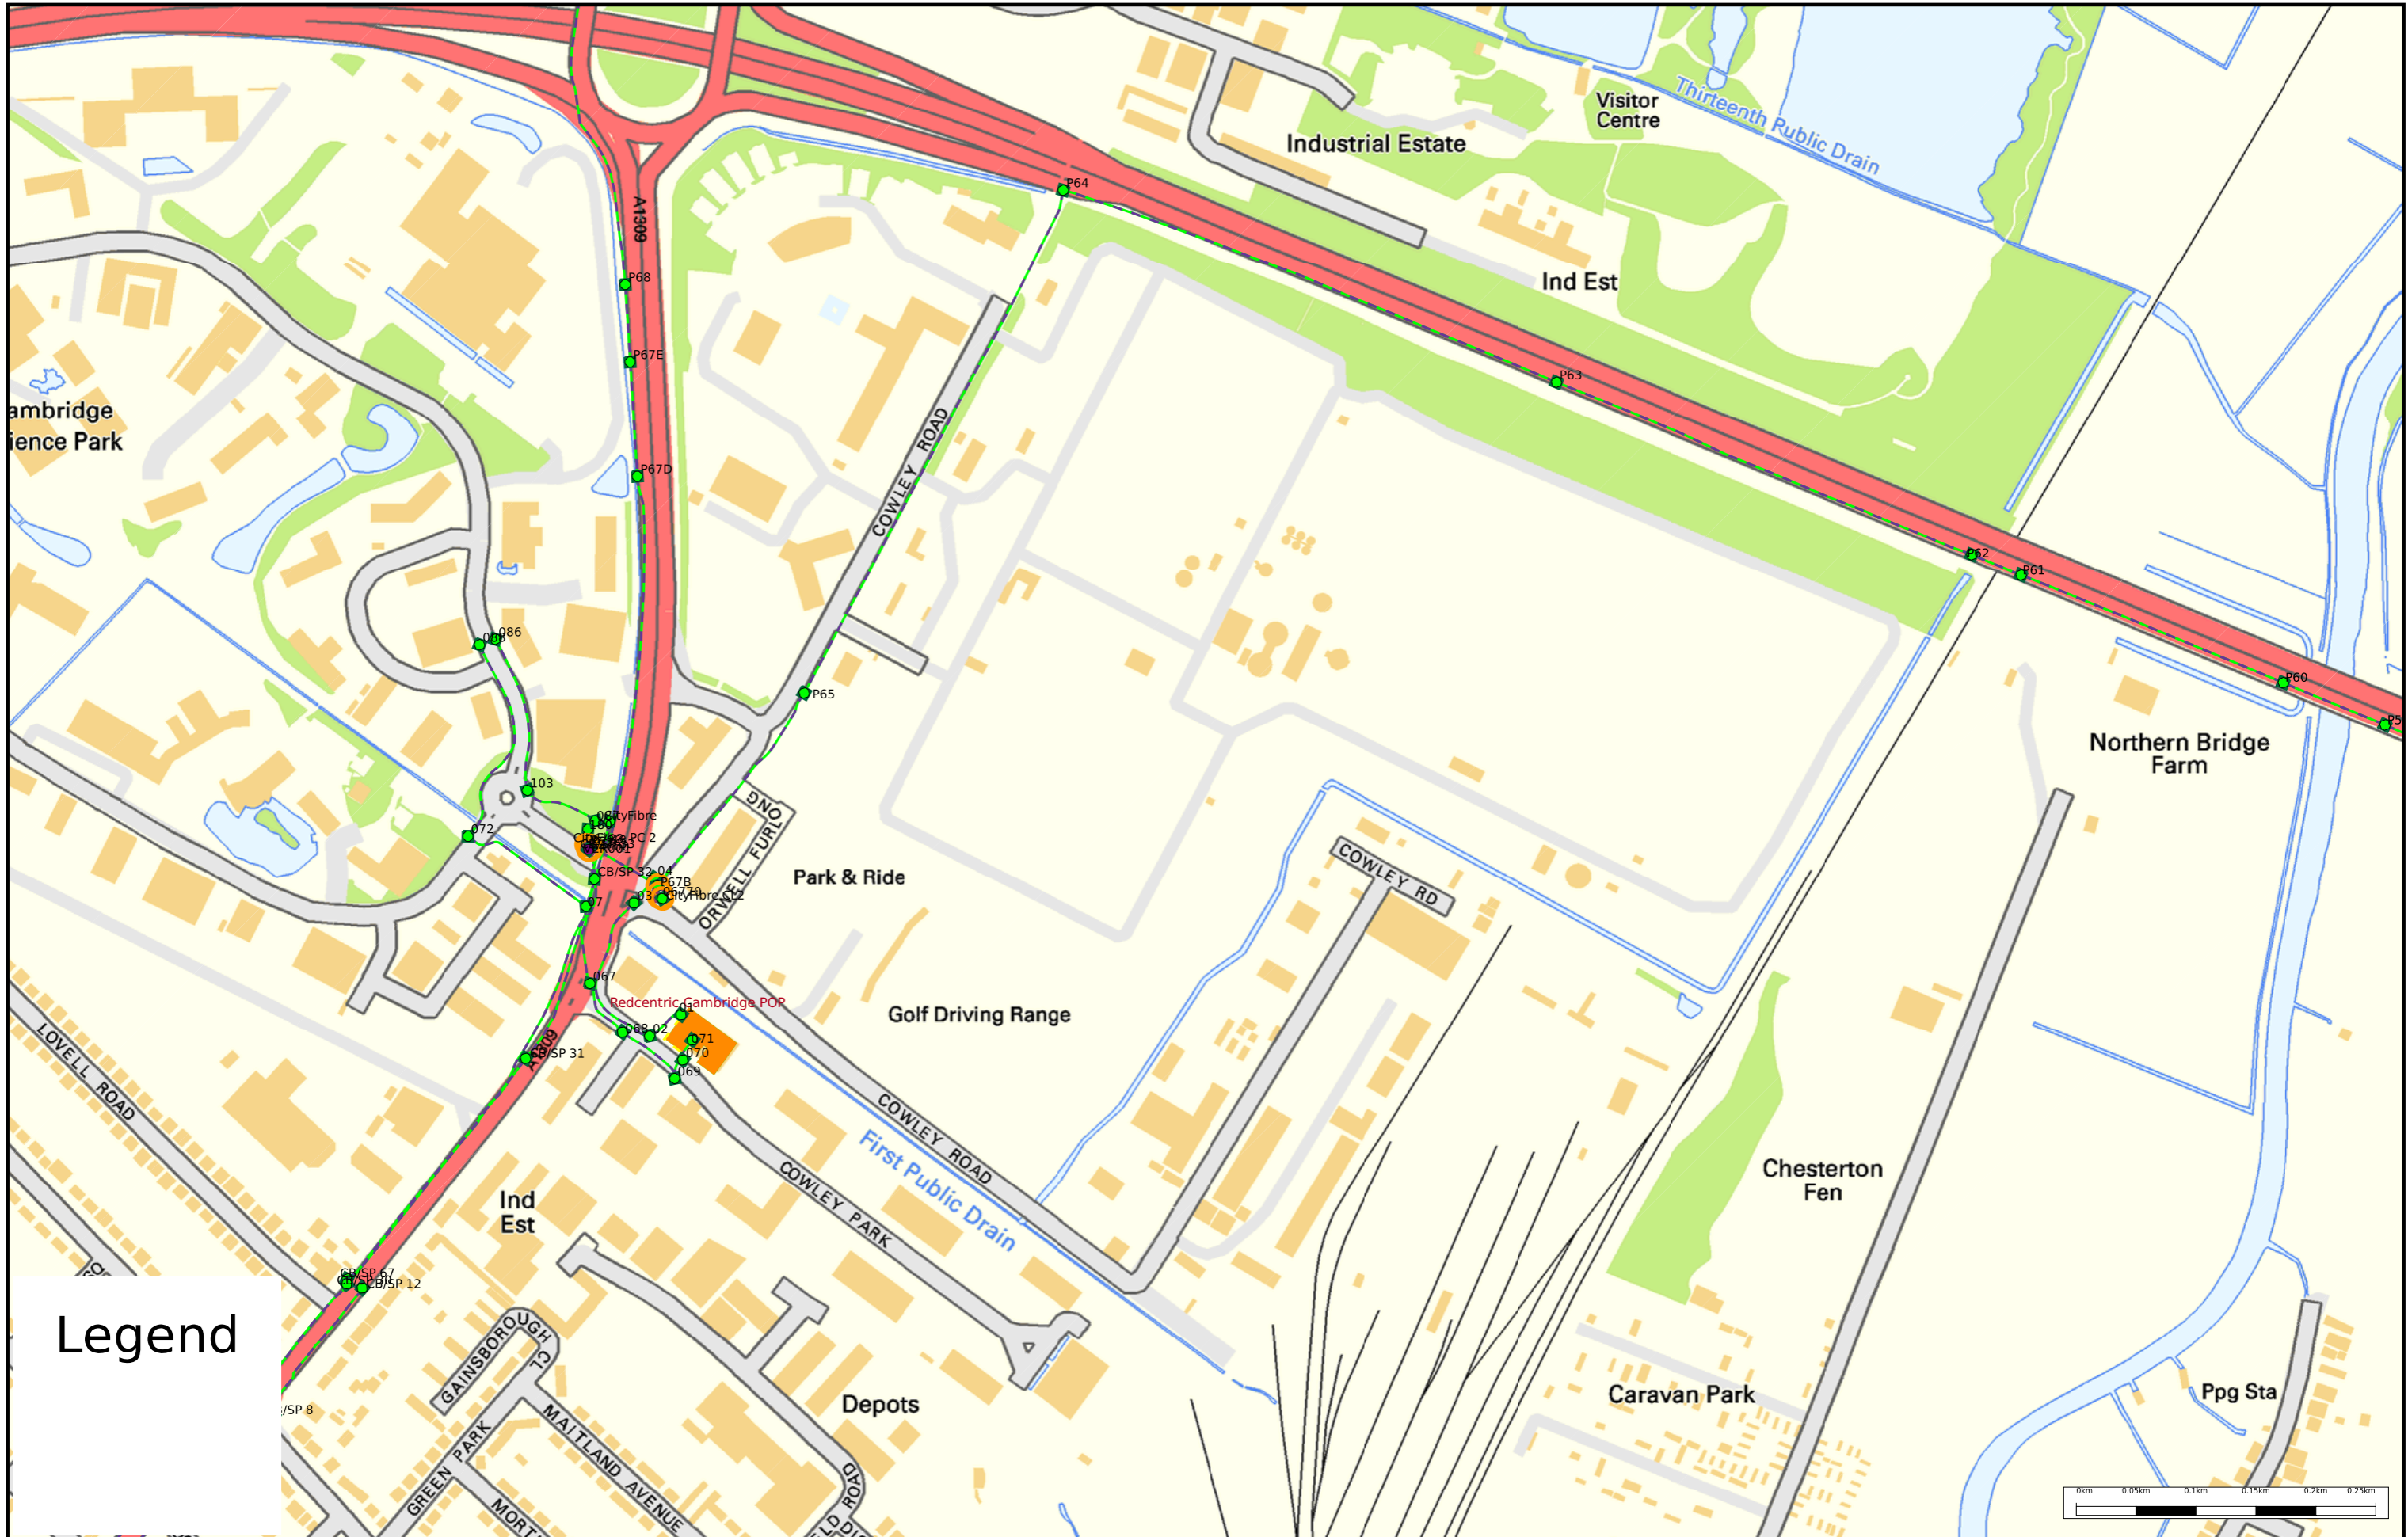

Legend

- Normal depth to the top of the cable when
 - 450mm Footpath
 - 600mm Carriageway


Confidential

Some of the material on this plot has been reproduced from an Ordnance Survey map with permission of the Controller of Her Majesty's Stationery Office, (c) Crown copyright. Licence No. 100048661

No part can be copied or reproduced without permission from Neos Networks

O.S. Ref:
TL4761
Centre: (547427 m,261503 m)

Title:
Page: 1

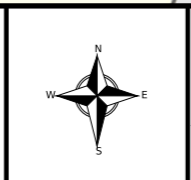

Neos Networks is a trading name of Neos Networks Limited, registered in Scotland No. SC213457, which is 50% owned by the SSE Group and 50% owned by Infracapital (the infrastructure equity investment arm of M&G plc). The registered office of Neos Networks Limited is Inveralmond House, 200 Dunkeld Road, Perth, PH1 3AQ. www.neosnetworks.co.uk