

Cambridge Waste Water Treatment Plant Relocation Project
Anglian Water Services Limited

Book of Figures – Traffic & Transport

Application Document Reference: 5.3.19
PINS Project Reference: WW010003
APFP Regulation No. 5(2)a

Revision No. 03
8th of March 2024



**Anglian Water
Services Ltd**
Lancaster House
Lancaster Way
Ermine Business Park
Huntingdon
PE29 6XU

Tel 01480 323000

www.anglianwater.co.uk

Our ref: **Additional Submissions**

Your ref WW010003


The Book of Figures for Traffic and Transport (App Doc Ref 5.3.19) has been updated as follows:

- Figure 19.2 was updated by the Applicant to clarify that the construction traffic access (COA12) for the Waterbeach Pipeline is into the field prior to the entrance to the allotments and does not extend to the railway crossing on Burgress's Drive. This was to provide clarity following comments received from the ExA and a community member on the construction accesses on that section of the Drive.



Registered Office
Anglian Water Services Ltd
Lancaster House, Lancaster Way,
Ermine Business Park, Huntingdon,
Cambridgeshire. PE29 6XU
Registered in England
No. 2366656.

an AWG Company

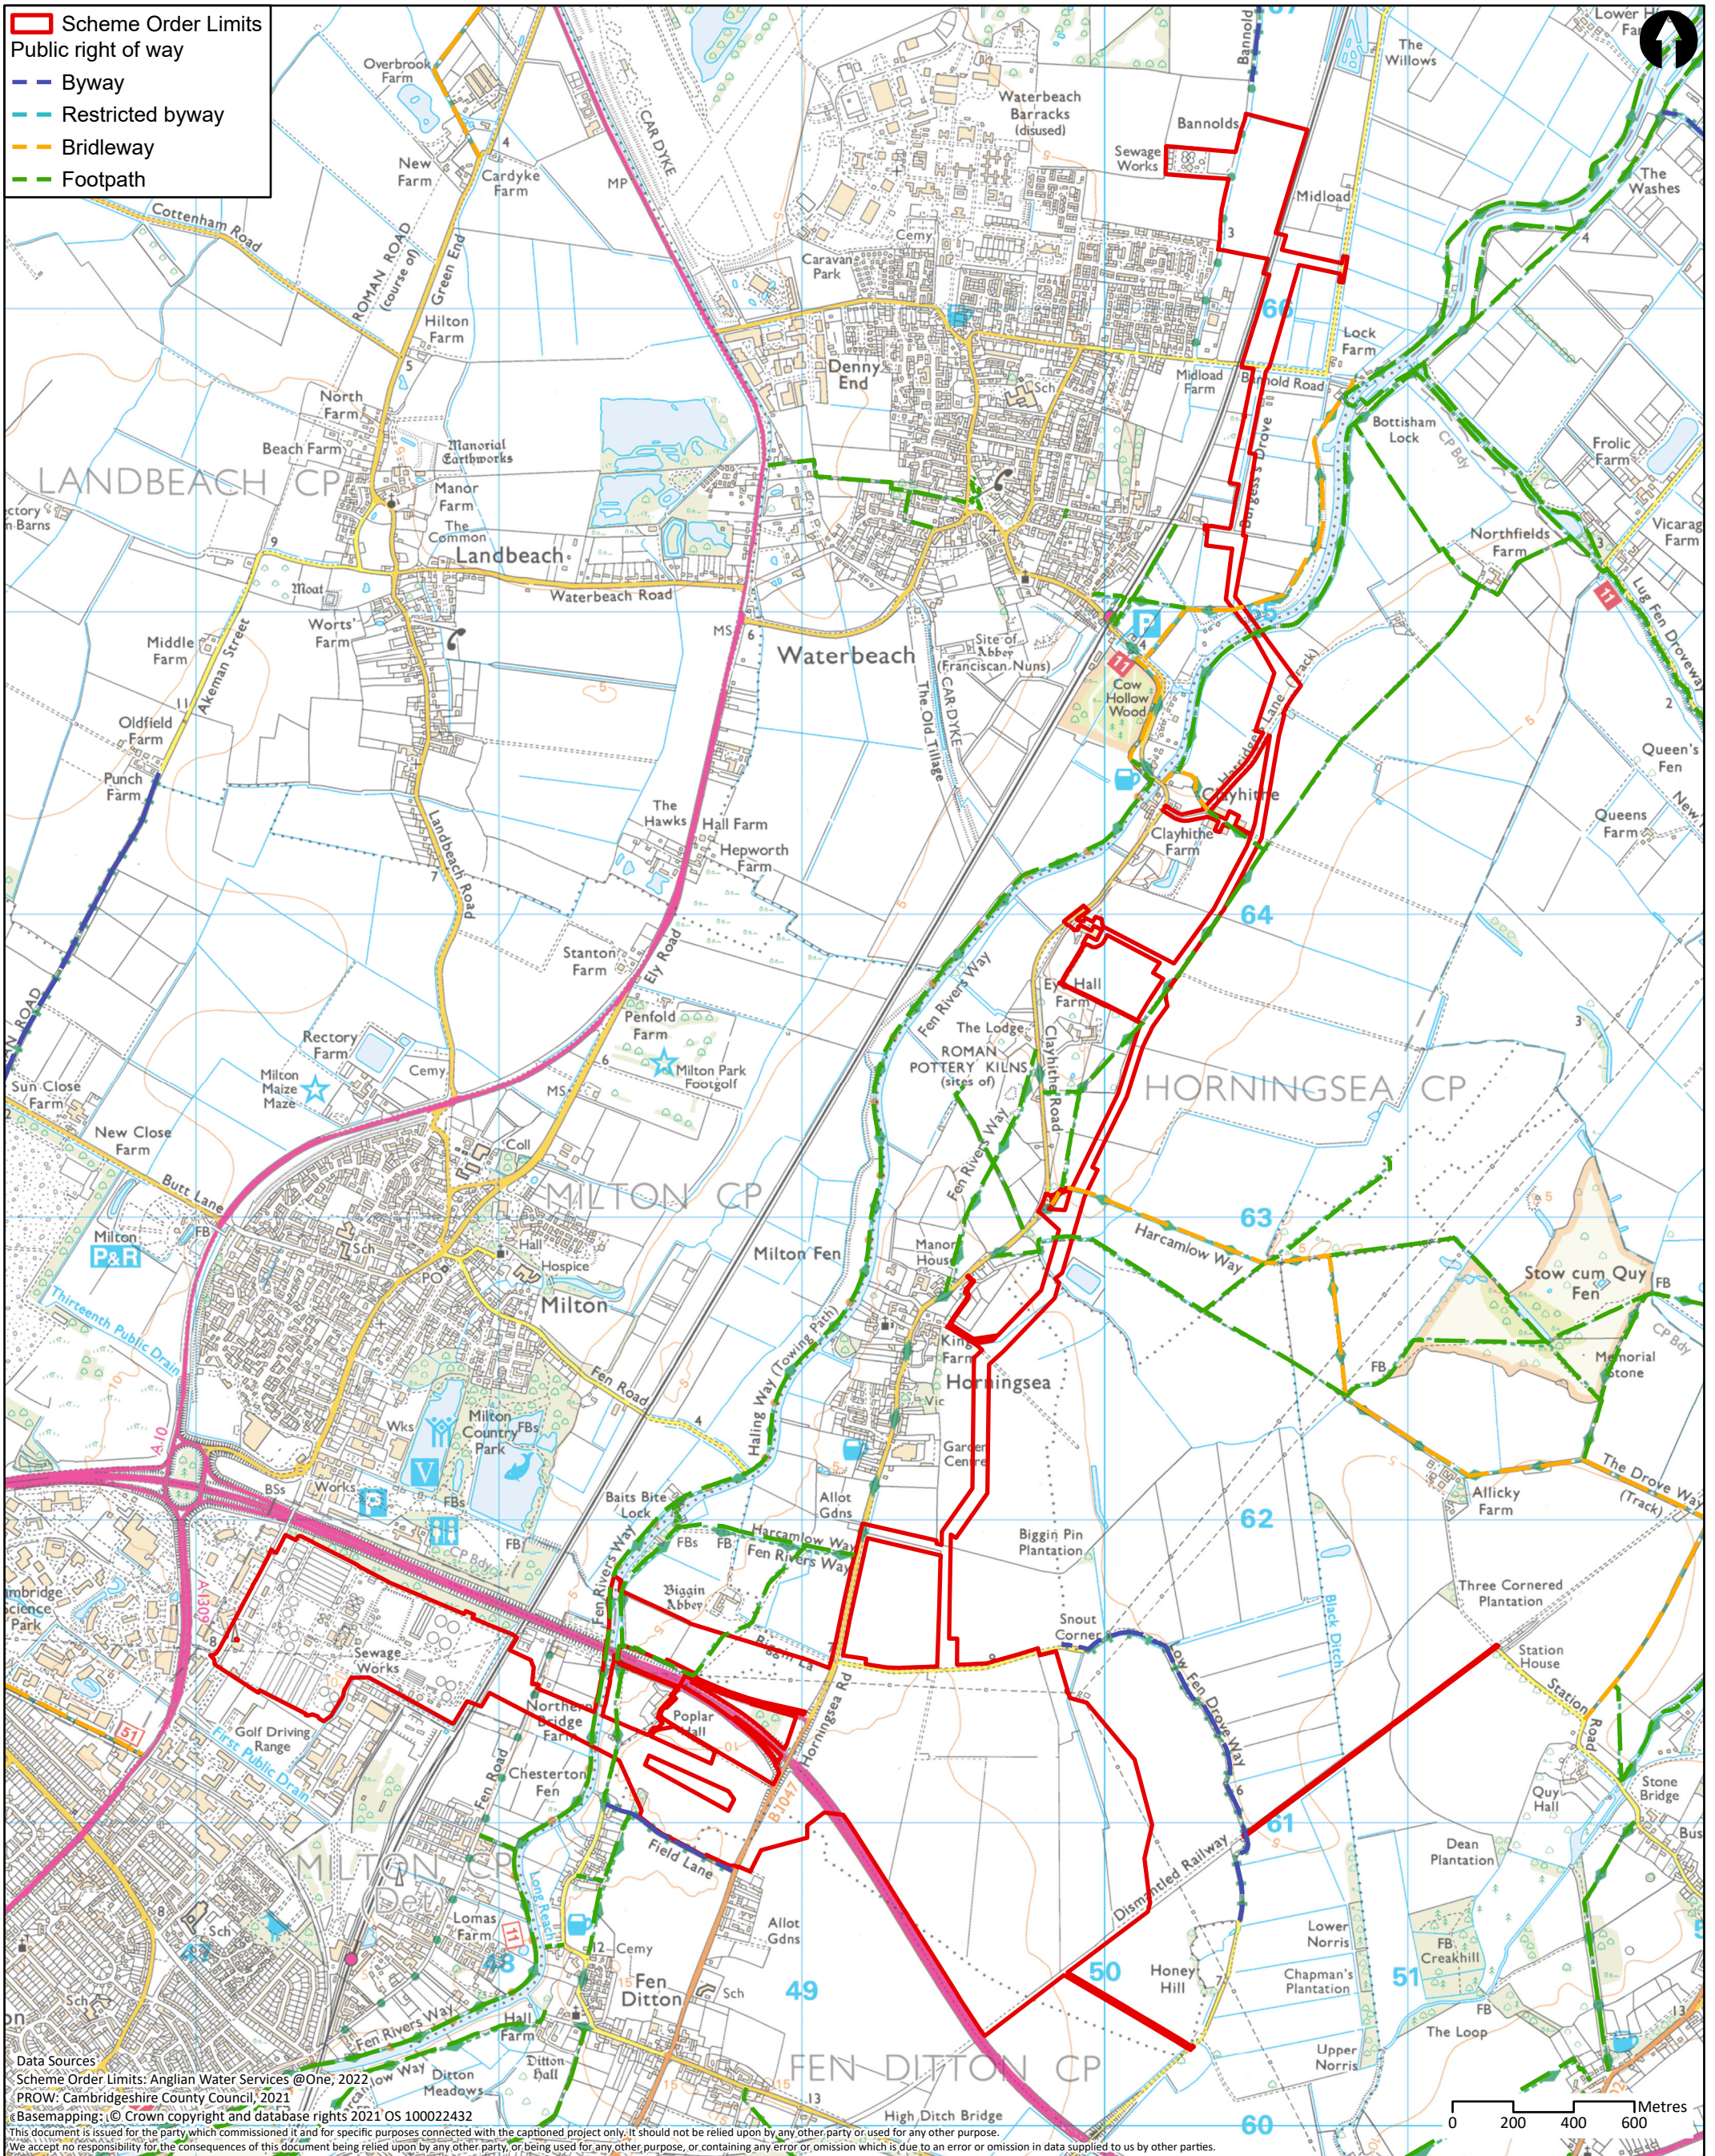

Data Sources
 Scheme Order Limits: Anglian Water Services @One, 2022, Low Way
 PROW: Cambridgeshire County Council, 2021
 Basemapping: © Crown copyright and database rights 2021 OS 100022432
 This document is issued for the party which commissioned it and for specific purposes connected with the captioned project only. It should not be relied upon by any other party or used for any other purpose.
 We accept no responsibility for the consequences of this document being relied upon by any other party, or being used for any other purpose, or containing any error or omission which is due to an error or omission in data supplied to us by other parties.

M M
MOTT MACDONALD


22 Station Road
 Cambridge CB1 2JD
 United Kingdom

T +44 (0)20 8774 2000
 F +44 (0)20 8681 5706
 W mottmac.com

Client					
Rev	Date	Drawn	Description	Ch'k'd	App'd
P1	14/10/22	KL	First Draft	WT	CS

Title		
Cambridge Waste Water Treatment Plant Relocation Project Environmental Statement Public rights of way		
Drawing Number		
Figure 19.1		

Drawn	KL
Checked	WT
Approved	CS
Scale at A3	
1:20,000	
Security	Status
STD	PRE
Rev	P1

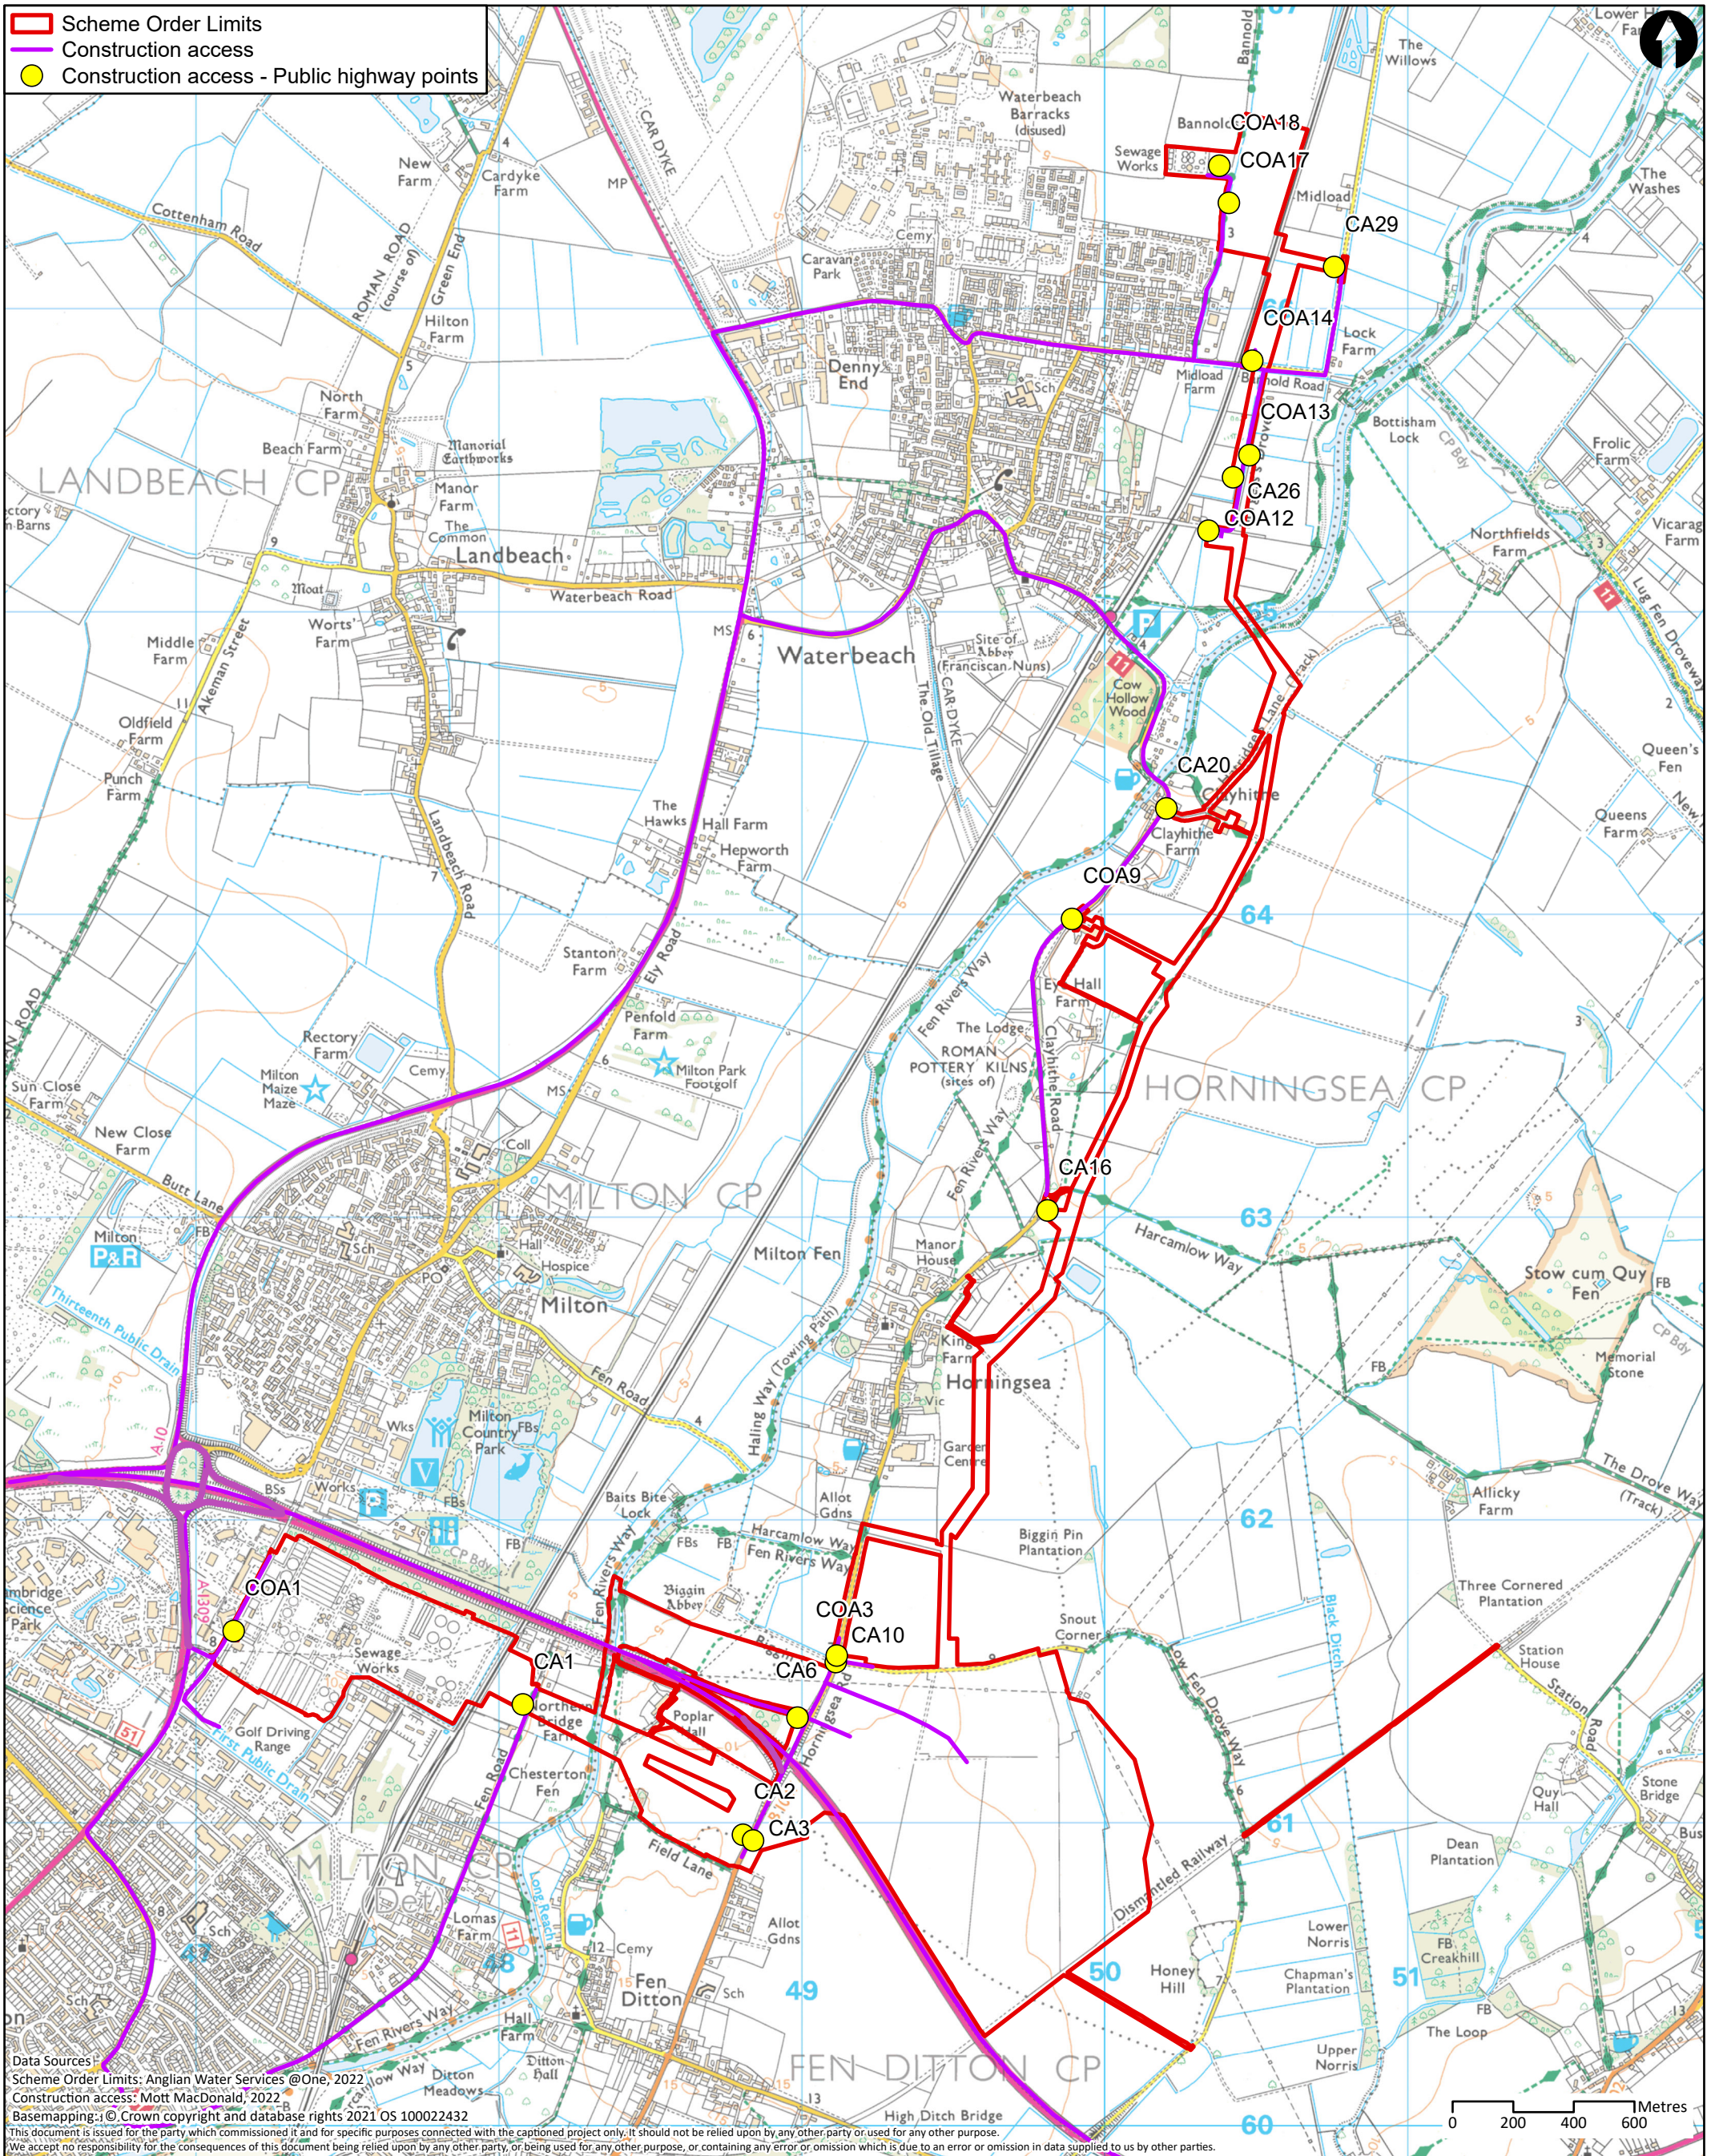

Data Sources:
 Scheme Order Limits: Anglian Water Services @One, 2022
 Construction access: Mott MacDonald, 2022
 Basemapping: © Crown copyright and database rights 2021 OS 100022432
 This document is issued for the party which commissioned it and for specific purposes connected with the captioned project only. It should not be relied upon by any other party or used for any other purpose.
 We accept no responsibility for the consequences of this document being relied upon by any other party, or being used for any other purpose, or containing any error or omission which is due to an error or omission in data supplied to us by other parties.

M M
MOTT MACDONALD

22 Station Road
 Cambridge CB1 2JD
 United Kingdom

T +44 (0)20 8774 2000
 F +44 (0)20 8681 5706
 W mottmac.com

Client					
Rev	Date	Drawn	Description	Ch'k'd	App'd
P1	31/10/22	KL	First Draft	WT	CS
P2	18/12/23	CC	Revision 01	WT	GW
P3	22/01/24	CC	Revision 02	WT	GW


Title

Cambridge Waste Water Treatment Plant Relocation Project
 Environmental Statement
 Construction route and access points

Drawing Number

Figure 19.2

Drawn	KL	
Checked	WT	
Approved	CS	
Scale at A3	1:20,000	
Security	Status	Rev
STD	PRE	P3

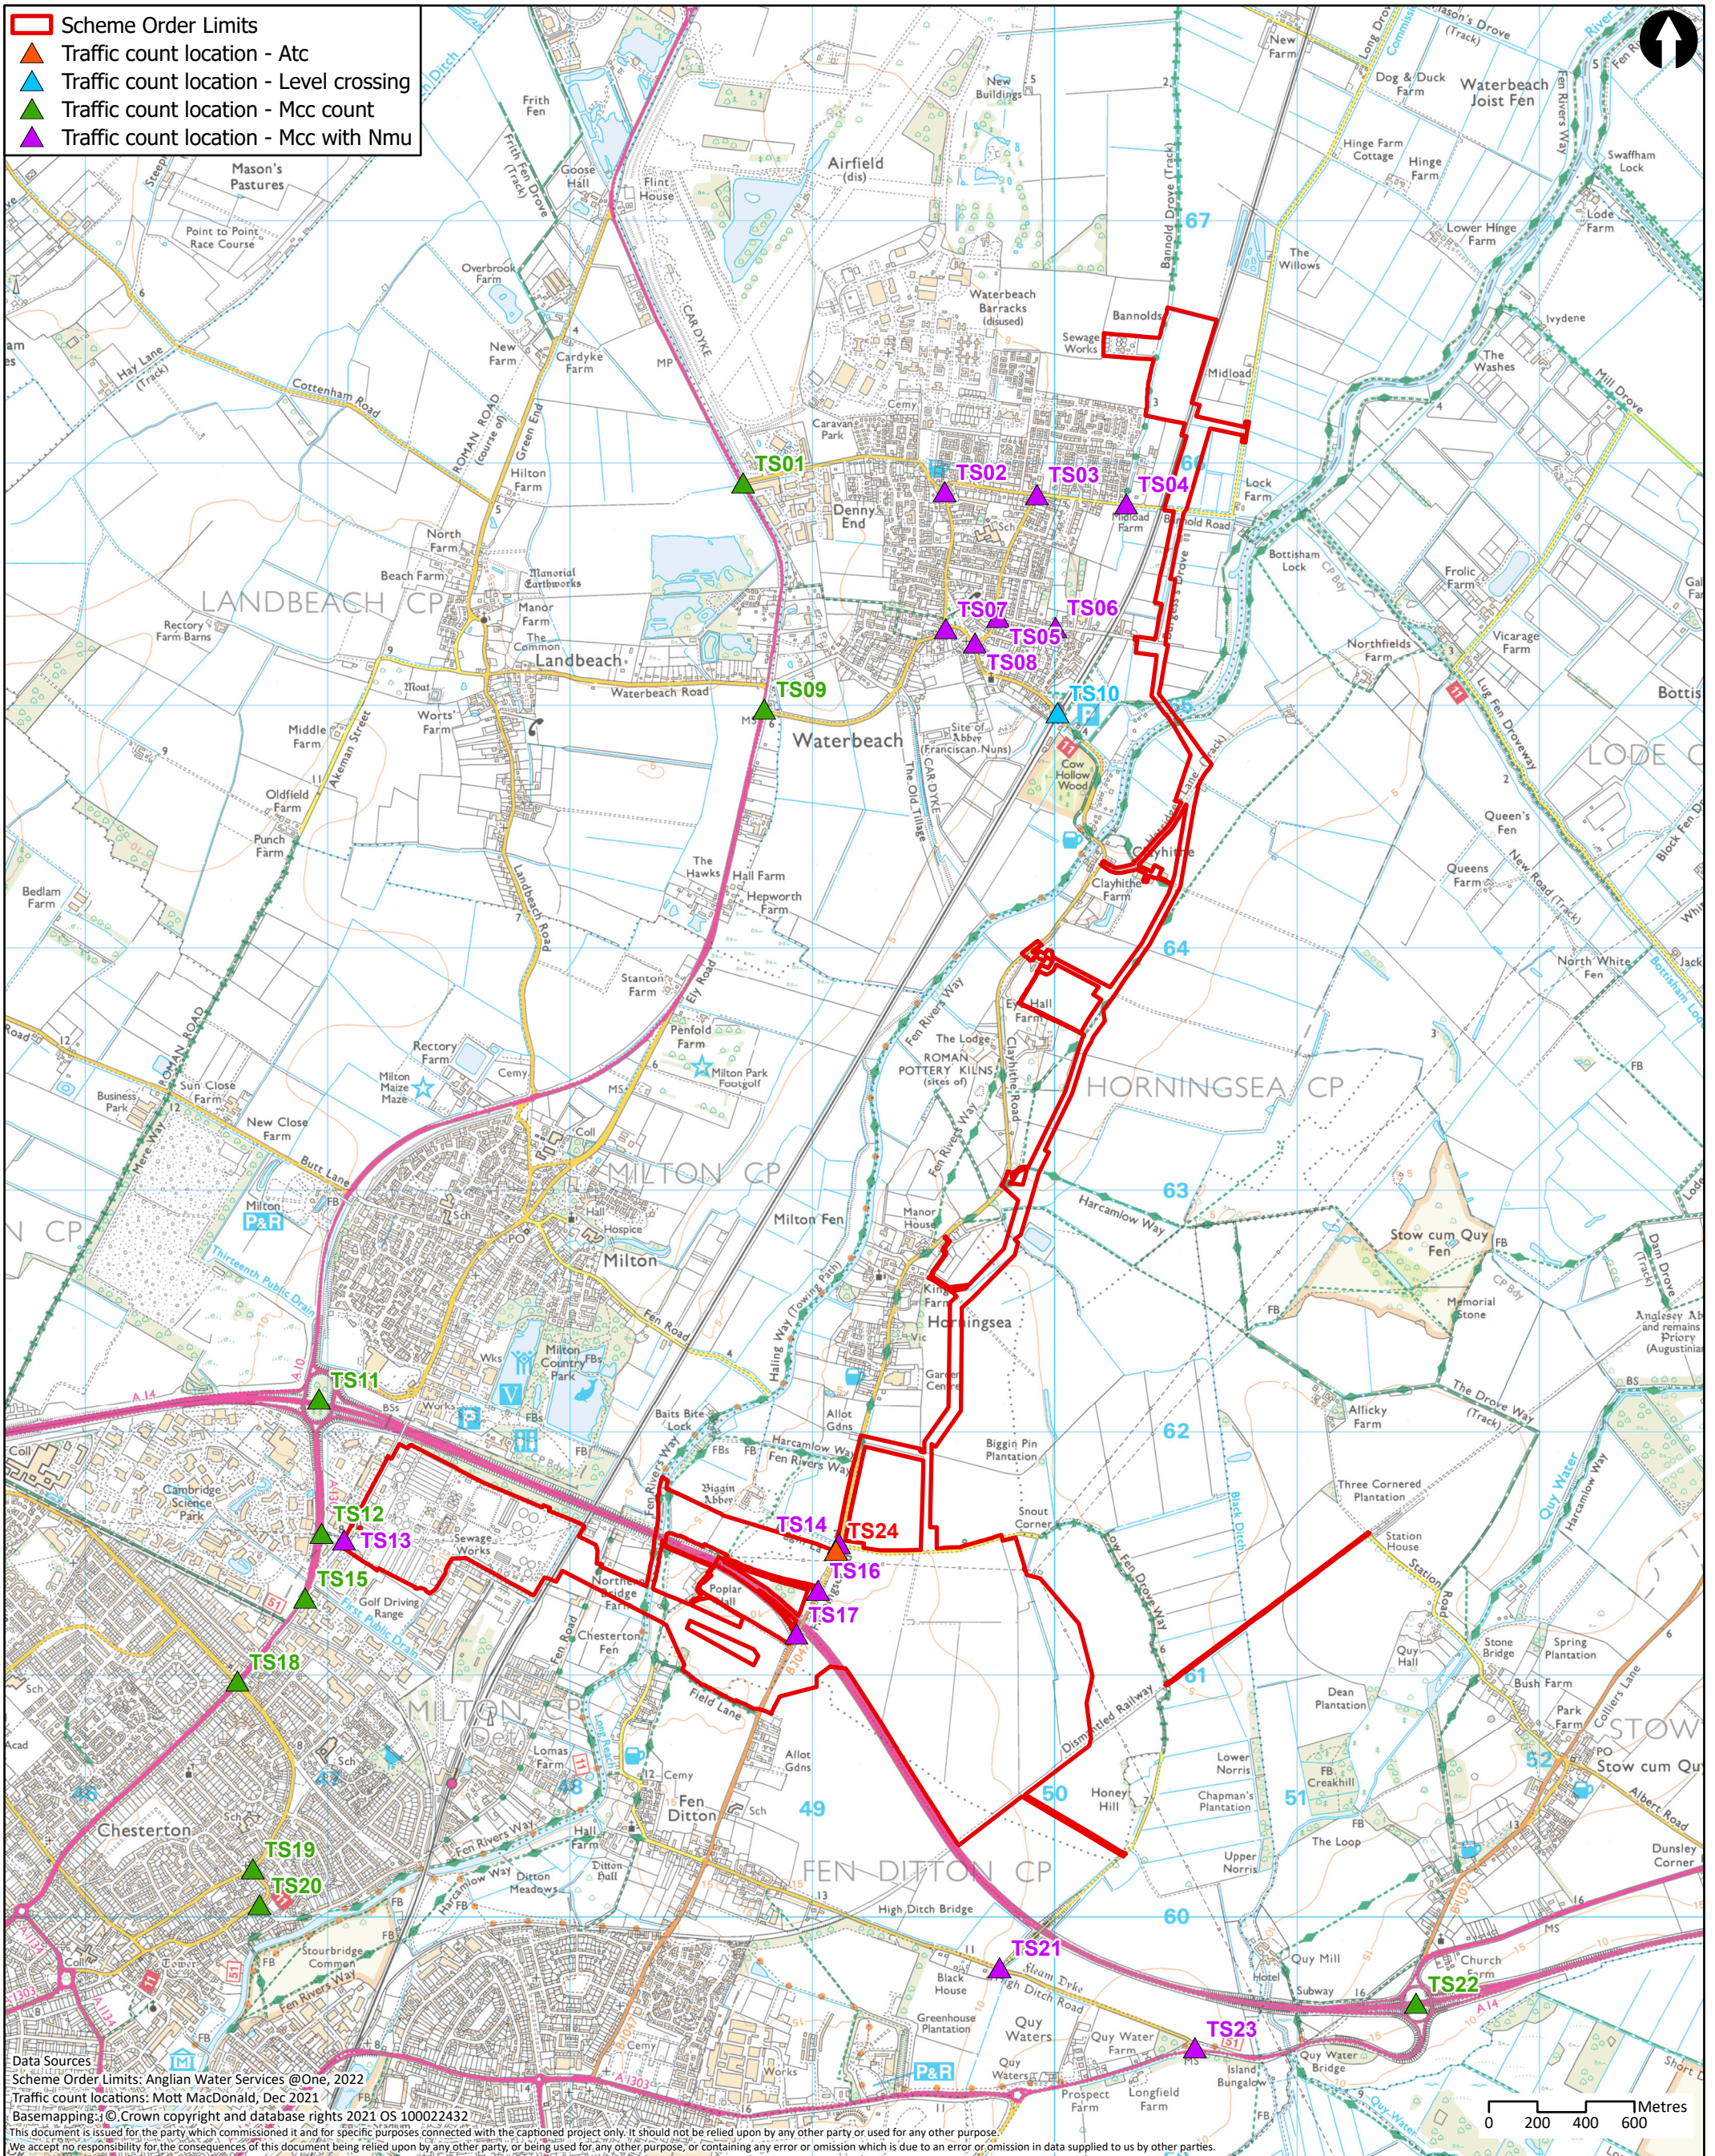

M M
MOTT MACDONALD


22 Station Road
 Cambridge CB1 2JD
 United Kingdom

T +44 (0)20 8774 2000
 F +44 (0)20 8681 5706
 W mottmac.com

Client					
Rev	Date	Drawn	Description	Ch'k'd	App'd
P1	17/10/22	KL	First Draft	WT	CS

Title	
Cambridge Waste Water Treatment Plant Relocation Project	
Environmental Statement	
Traffic count locations - December 2021	
Drawing Number	
Figure 19.3	

Drawn	KL	
Checked	WT	
Approved	CS	
Scale at A3	1:25,000	
Security	Status	Rev
STD	PRE	P1

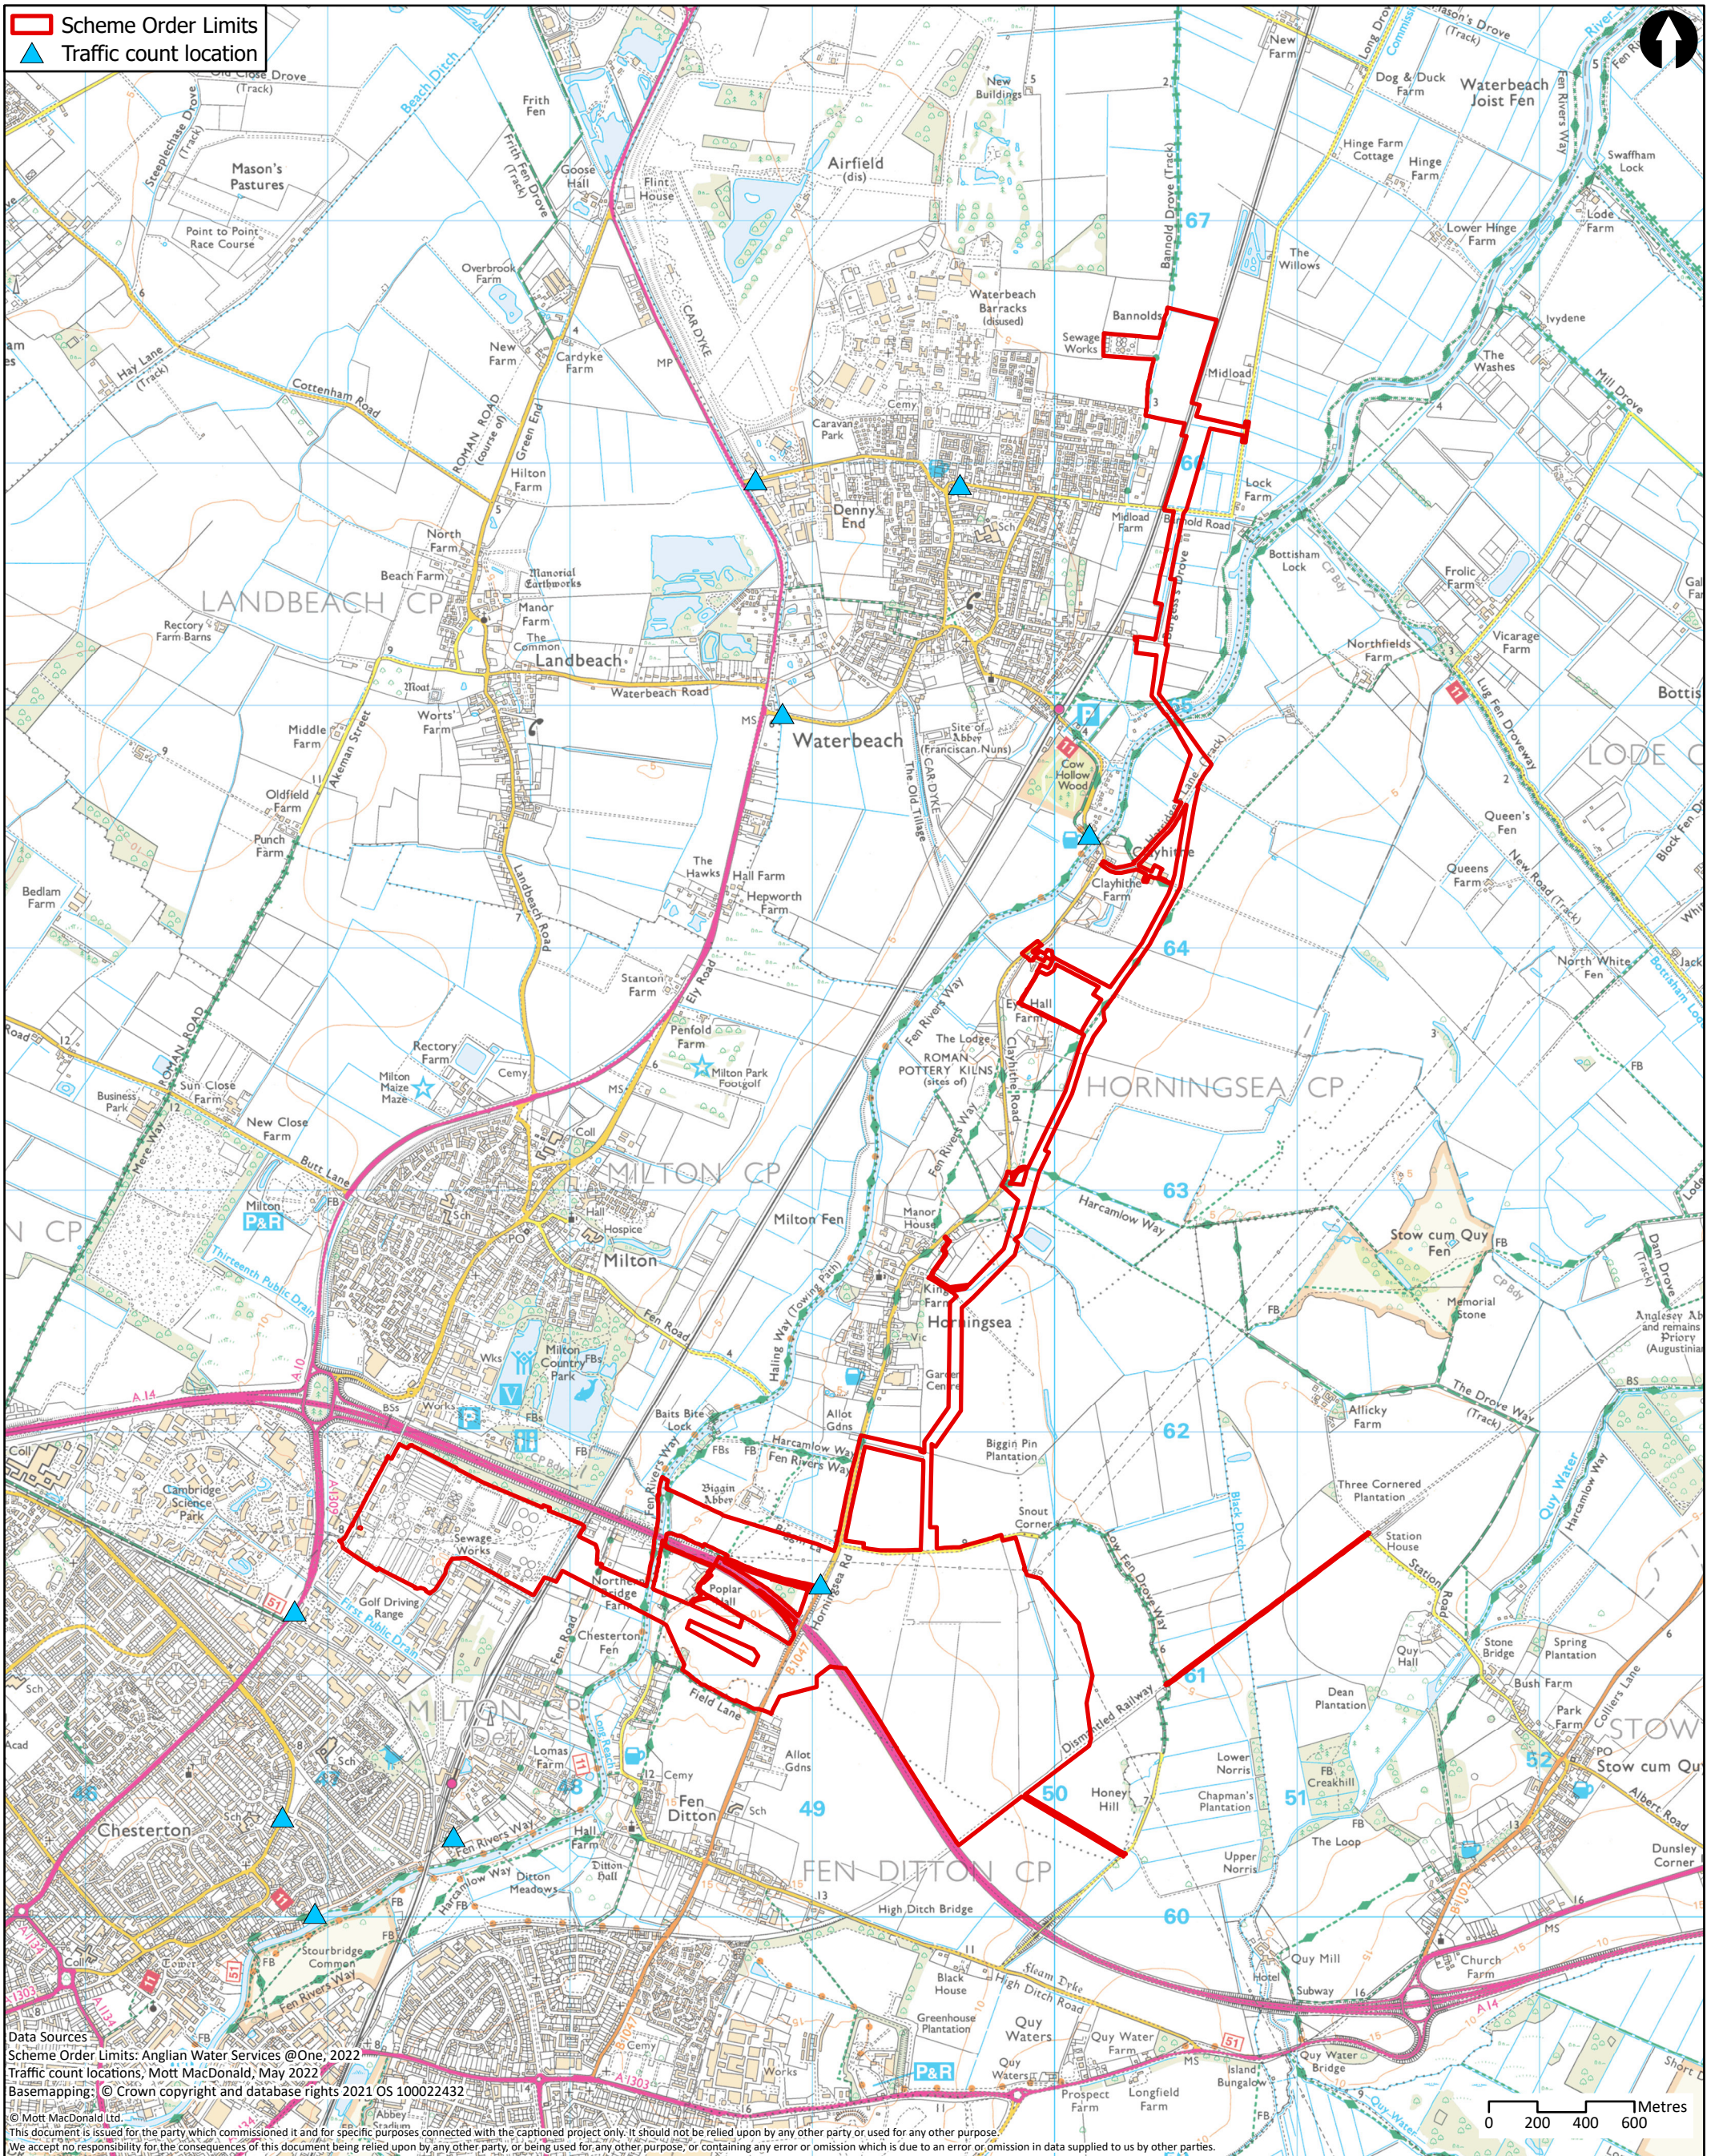

Data Sources
 Scheme Order Limits: Anglian Water Services @One, 2022
 Traffic count locations, Mott MacDonald, May 2022
 Basemapping: © Crown copyright and database rights 2021 OS 10002432
 © Mott MacDonald Ltd.
 This document is issued for the party which commissioned it and for specific purposes connected with the captioned project only. It should not be relied upon by any other party or used for any other purpose.
 We accept no responsibility for the consequences of this document being relied upon by any other party, or being used for any other purpose, or containing any error or omission which is due to an error or omission in data supplied to us by other parties.

M
MOTT
MACDONALD

22 Station Road
 Cambridge CB1 2JD
 United Kingdom

T +44 (0)20 8774 2000
 F +44 (0)20 8681 5706
 W mottmac.com

Client					
Rev	Date	Drawn	Description	Ch'k'd	App'd
P1	14/10/22	KL	First Draft	WT	CS

Title		
Cambridge Waste Water Treatment Plant Relocation Project Environmental Statement Traffic count locations - May 2022		
Drawing Number		
Figure 19.4		

Drawn	KL
Checked	WT
Approved	CS
Scale at A3	
1:25,000	
Security	Status
STD	PRE
Rev	P1

Get in touch

You can contact us by:



Emailing at info@cwwtpr.com



Calling our Freephone information line on **0808 196 1661**



Writing to us at **Freepost: CWWTPR**

You can view all our DCO application documents and updates on the application on The Planning Inspectorate website:

<https://infrastructure.planninginspectorate.gov.uk/projects/eastern/cambridge-waste-water-treatment-plant-relocation/>