

Cambridge Waste Water Treatment Plant Relocation Project
Anglian Water Services Limited

Book of Figures – Traffic & Transport

Application Document Reference: 5.3.19
PINS Project Reference: WW010003
APFP Regulation No. 5(2)a

Revision No. 04
April 2024



**Anglian Water
Services Ltd**
Lancaster House
Lancaster Way
Ermine Business Park
Huntingdon
PE29 6XU

Tel 01480 323000
www.anglianwater.co.uk

Our ref: D6 **Submission**

Your ref WW010003

The Book of Figures for Traffic and Transport (App Doc Ref 5.3.19) has been updated as follows:

Additional Submission

- Figure 19.2 was updated by the Applicant to clarify that the construction traffic access (COA12) for the Waterbeach Pipeline is into the field prior to the entrance to the allotments and does not extend to the railway crossing on Burgess's Drove.


Deadline 6 Submission:

- The Applicant has added an inset box to Figure 19.2 to show the area around COA12 in more detail.
- Figure 19.2 has been updated by the Applicant to reflect changes requested in ISH3, to show both construction routes (denoted by purple lines) and ALL routes (denoted by pale blue and green dashed lines) on the one plan.




Registered Office
Anglian Water Services Ltd
Lancaster House, Lancaster Way,
Ermine Business Park, Huntingdon,
Cambridgeshire. PE29 6XU
Registered in England
No. 2366656.

an AWG Company

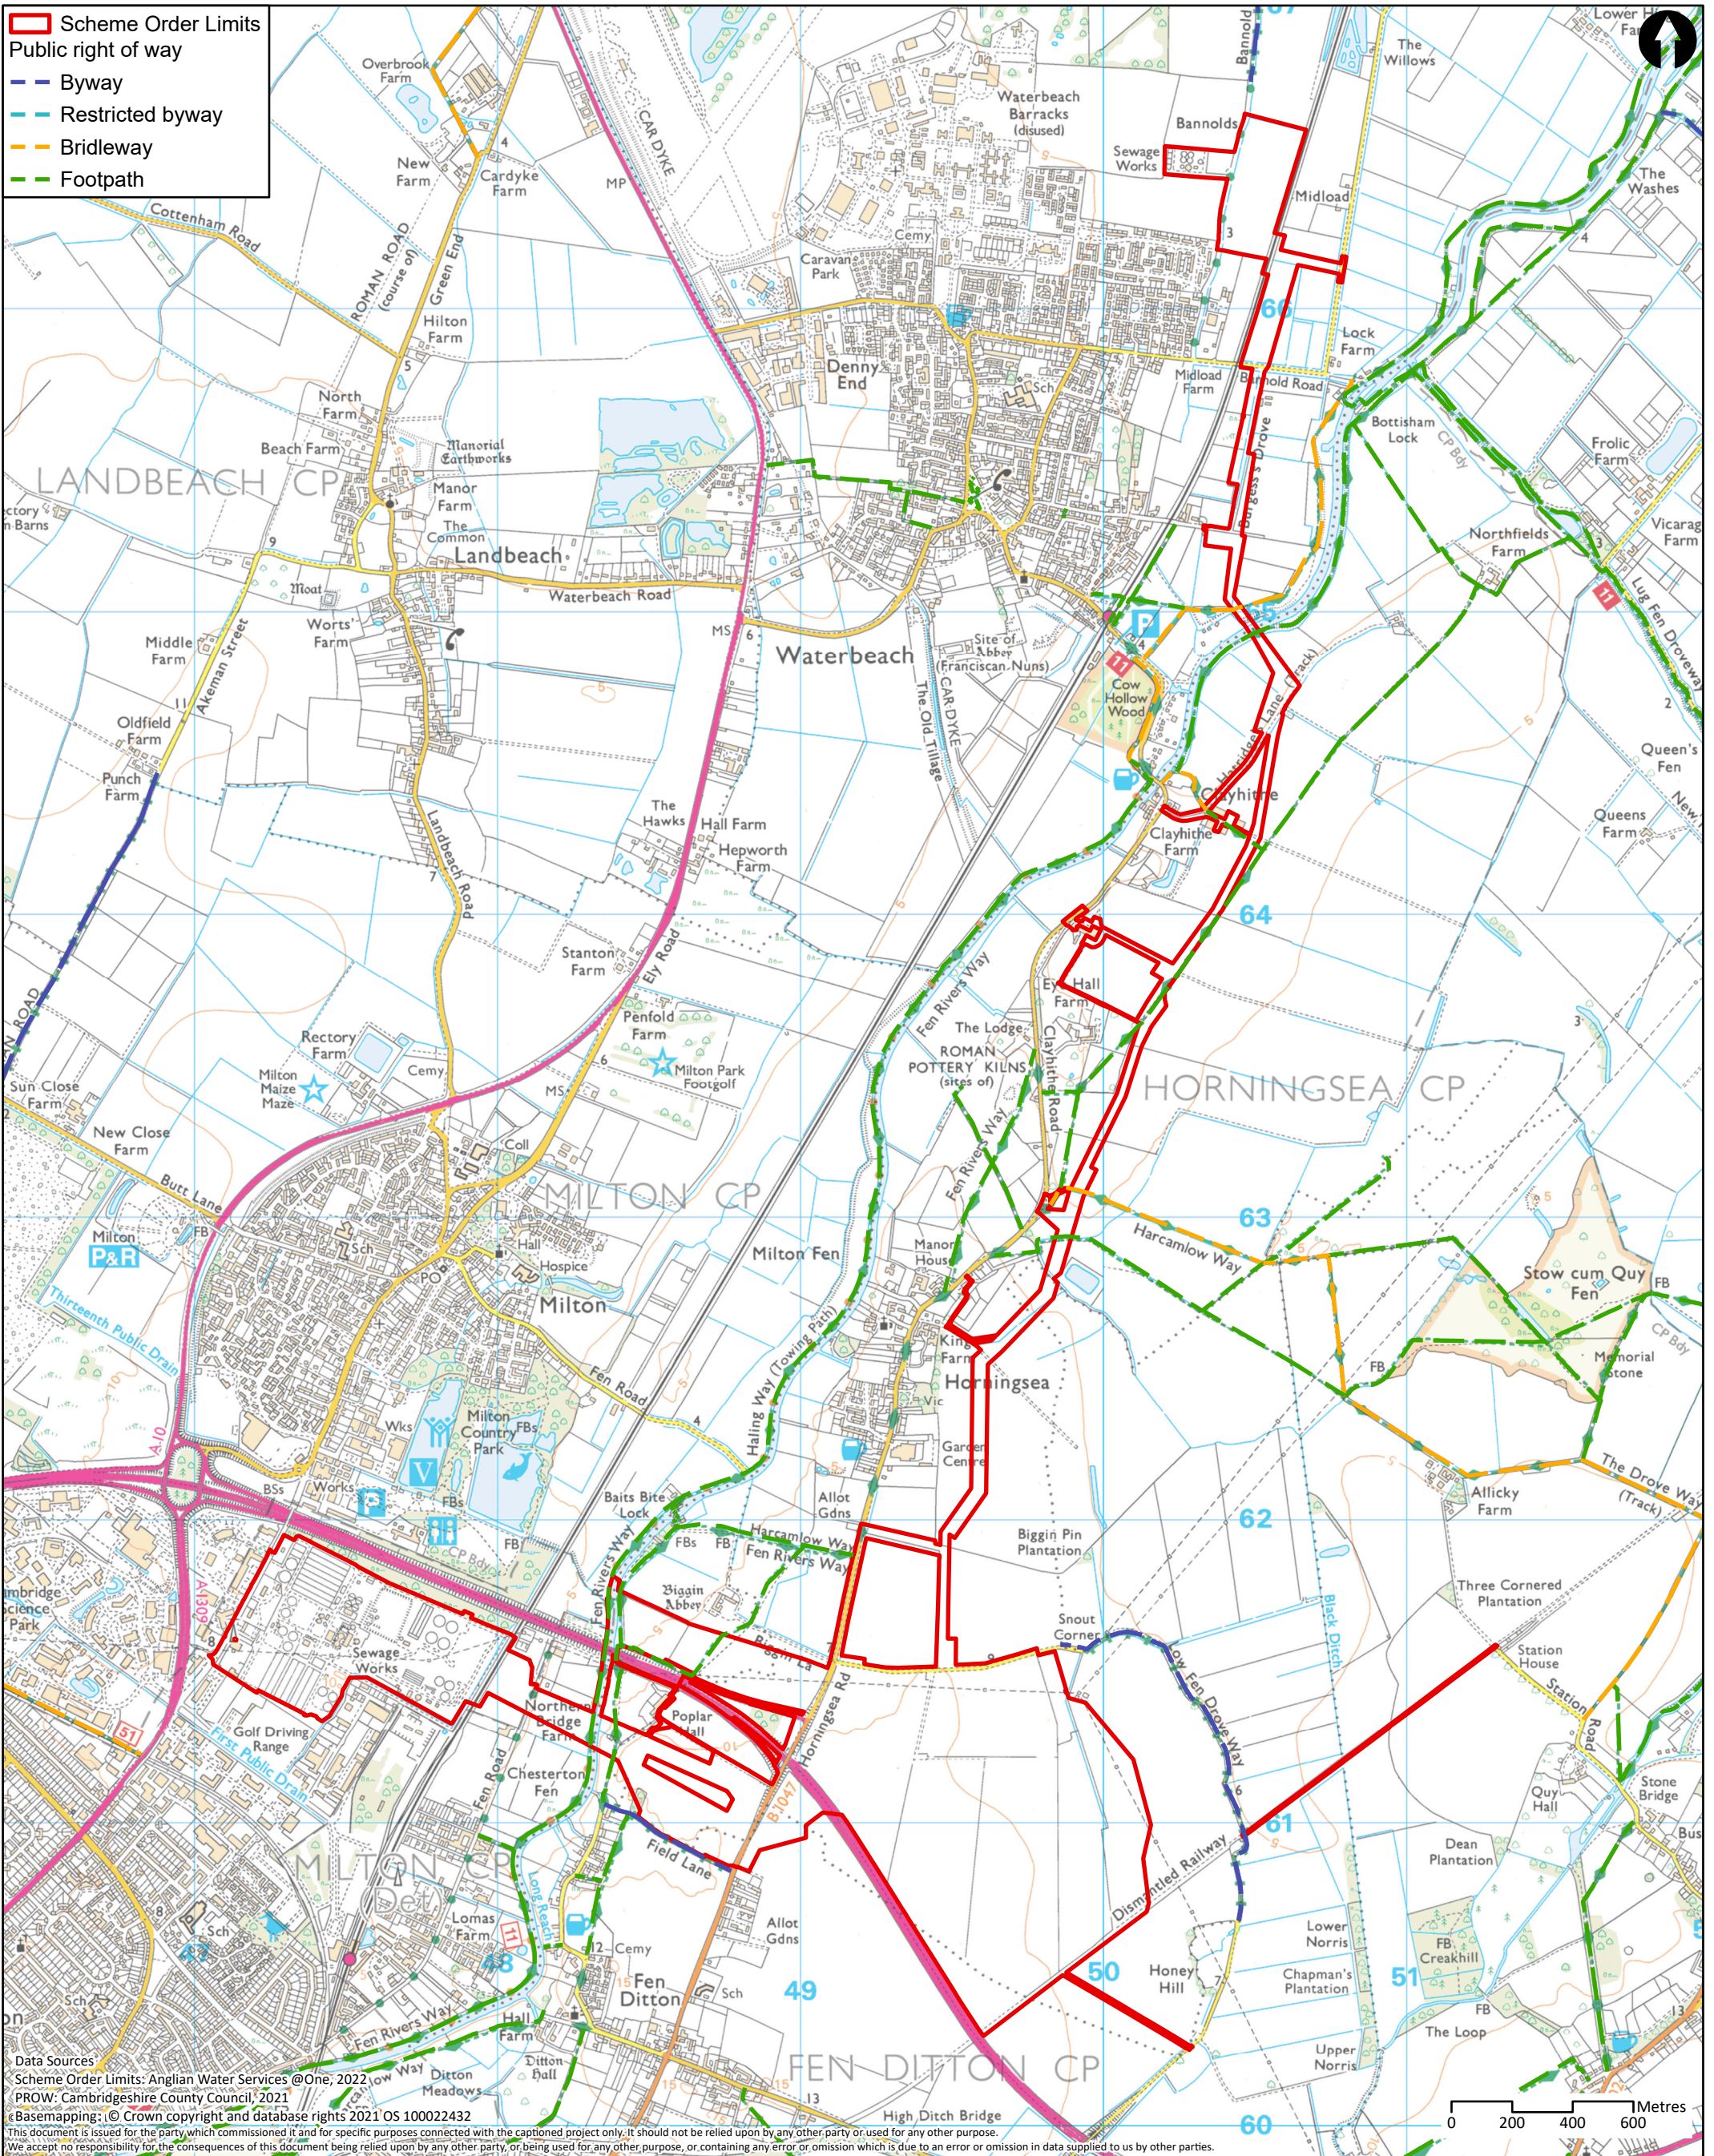

<p>MOTT MACDONALD</p> <p>22 Station Road Cambridge CB1 2JD United Kingdom</p> <p>T +44 (0)20 8774 2000 F +44 (0)20 8681 5706 W mottmac.com</p>	Client								Title Cambridge Waste Water Treatment Plant Relocation Project Environmental Statement Public rights of way			Drawn	KL											
	<table border="1"> <thead> <tr> <th>Rev</th> <th>Date</th> <th>Drawn</th> <th>Description</th> <th>Ch'k'd</th> <th>App'd</th> </tr> </thead> <tbody> <tr> <td>P1</td> <td>14/10/22</td> <td>KL</td> <td>First Draft</td> <td>WT</td> <td>CS</td> </tr> </tbody> </table>					Rev	Date	Drawn	Description	Ch'k'd	App'd	P1	14/10/22	KL	First Draft	WT	CS	Figure 19.1			Checked	WT	Approved	CS
						Rev	Date	Drawn	Description	Ch'k'd	App'd													
	P1	14/10/22	KL	First Draft	WT	CS																		
	Scale at A3			Security	Status	Rev	1:20,000	STD	PRE	P1														
Drawing Number					Drawing Number																			

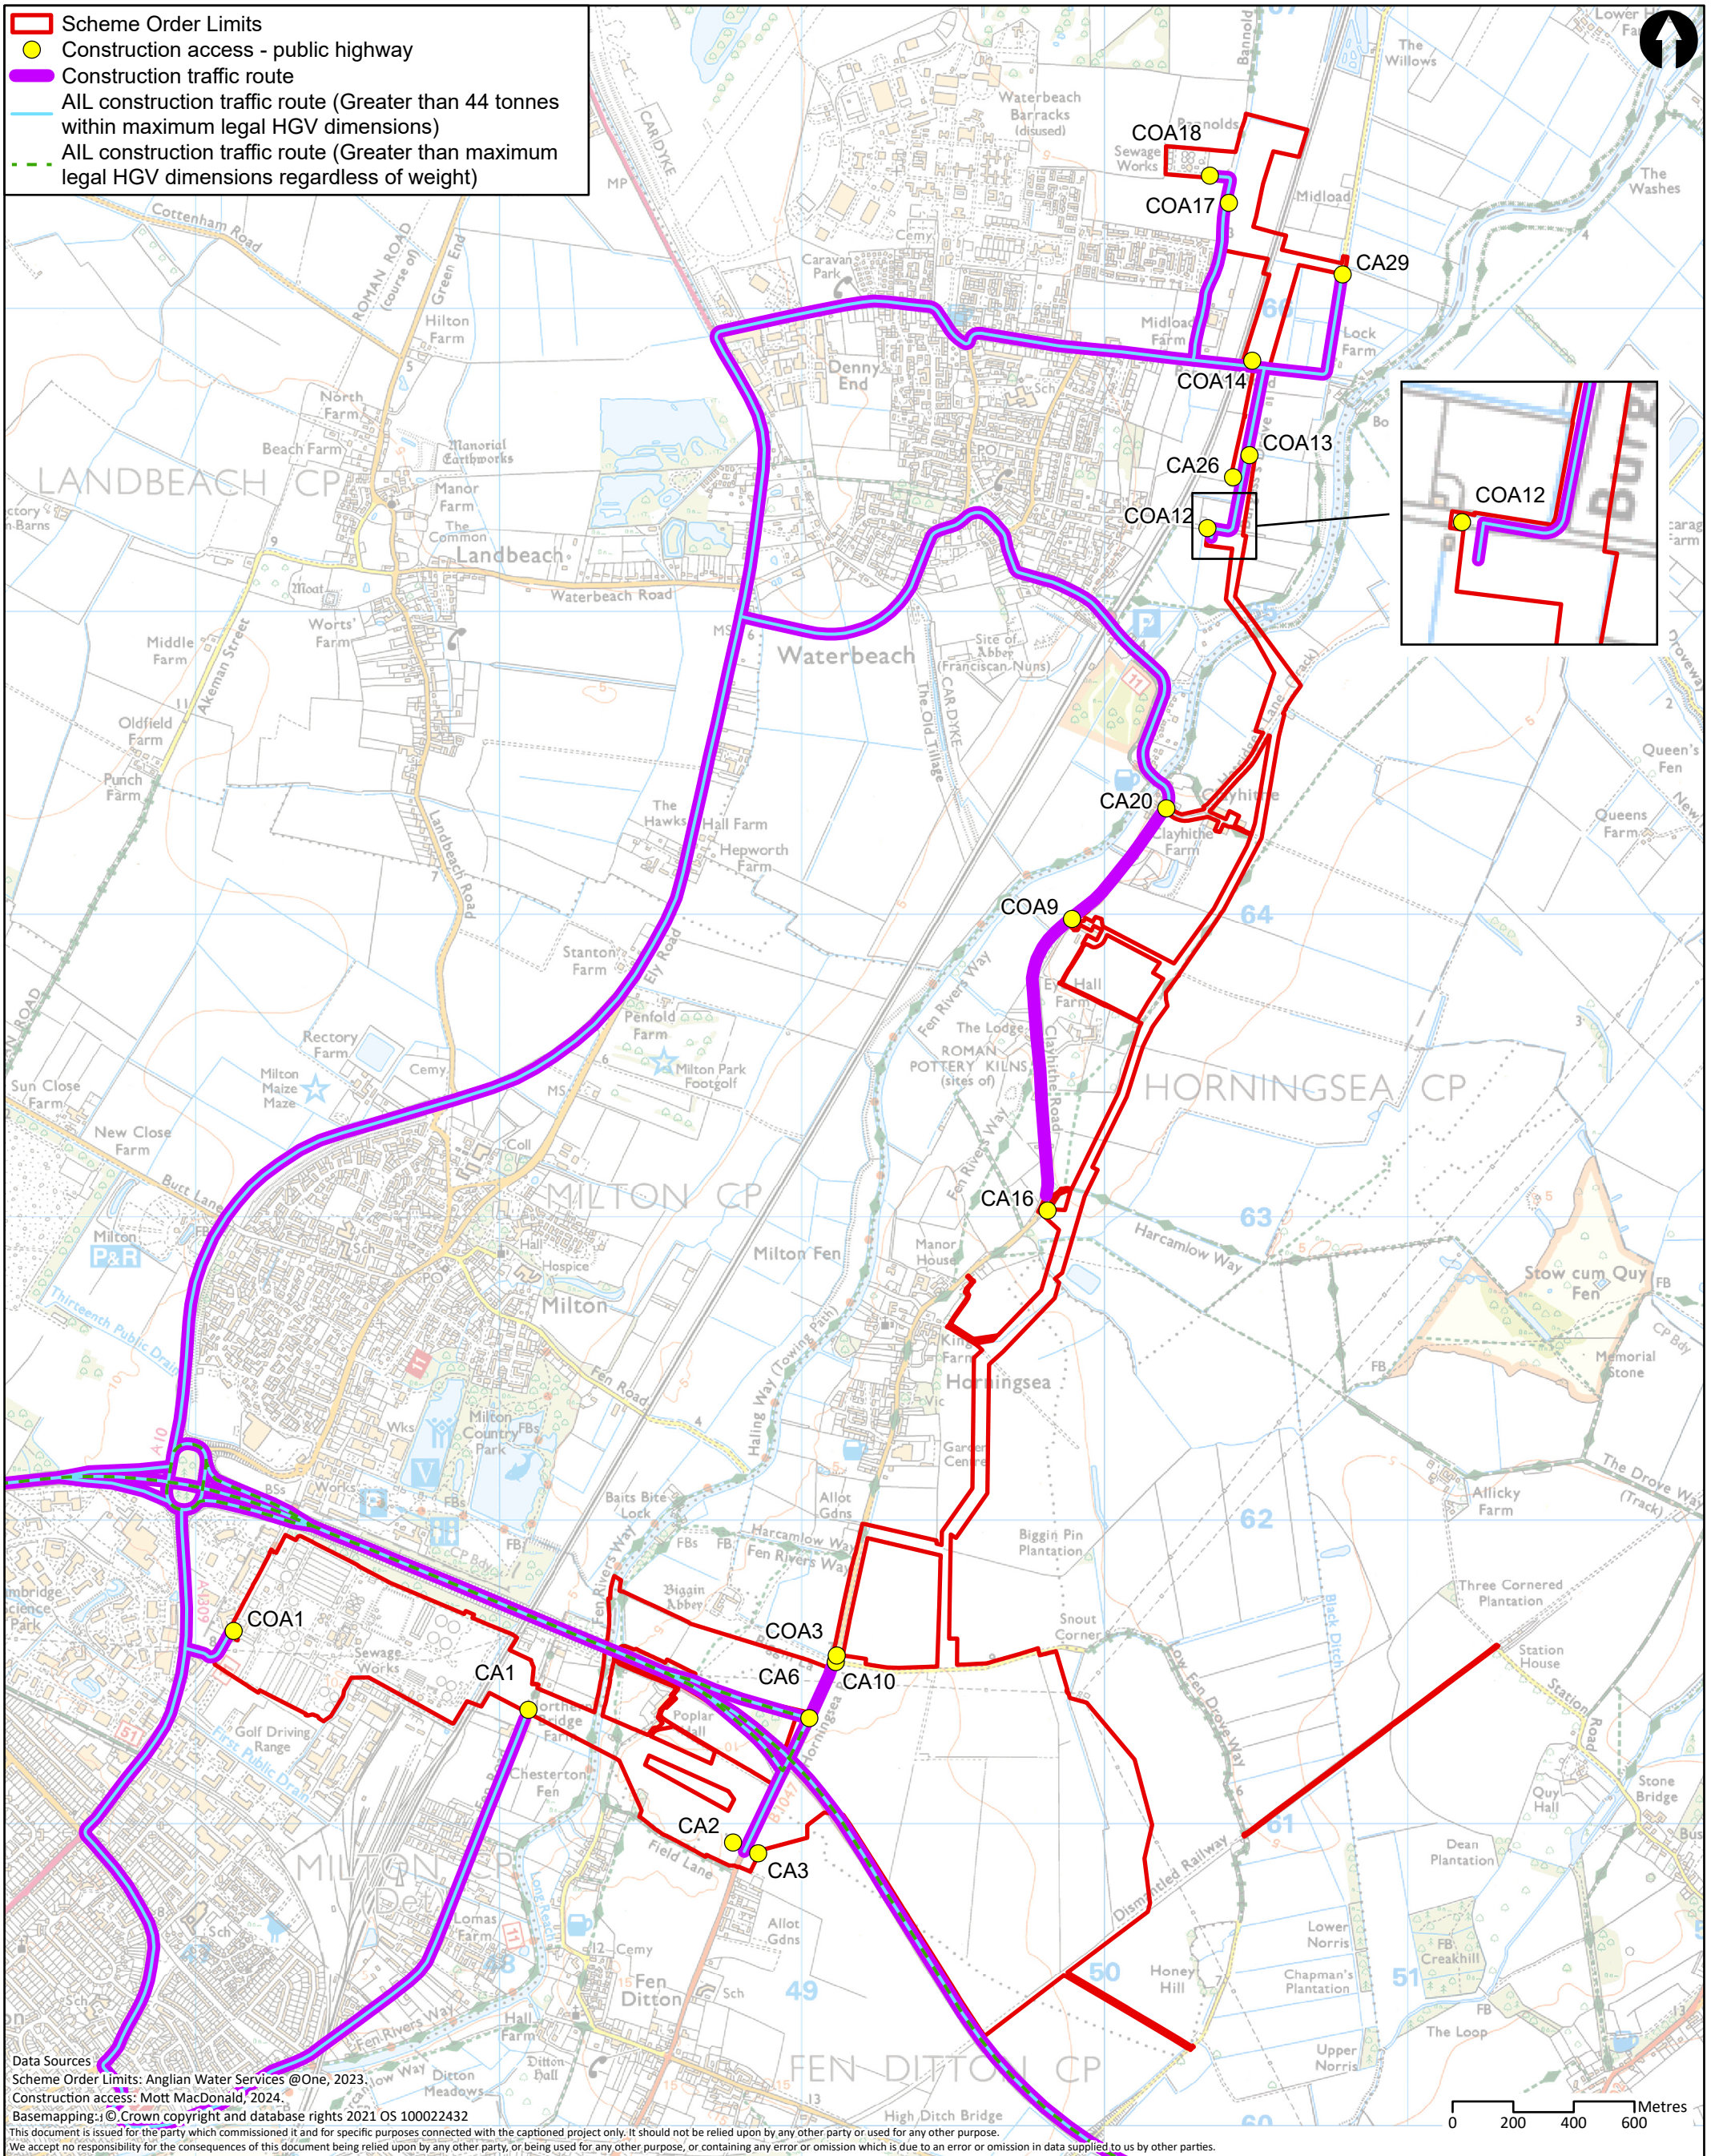

Data Sources
 Scheme Order Limits: Anglian Water Services @One, 2023.
 Construction access: Mott MacDonald, 2024.
 Basemapping: © Crown copyright and database rights 2021 OS 100022432
 This document is issued for the party which commissioned it and for specific purposes connected with the captioned project only. It should not be relied upon by any other party or used for any other purpose.
 We accept no responsibility for the consequences of this document being relied upon by any other party, or being used for any other purpose, or containing any error or omission which is due to an error or omission in data supplied to us by other parties.

M
MOTT
MACDONALD

22 Station Road
 Cambridge CB1 2JD
 United Kingdom

T +44 (0)20 8774 2000
 F +44 (0)20 8681 5706
 W mottmac.com

Client					
Rev	Date	Drawn	Description	Ch'k'd	App'd
P3	22/01/24	CC	Route update	WT	GW
P4	20/03/24	SLG	Route update	GW	CS


Title

Cambridge Waste Water Treatment Plant Relocation Project
 Environmental Statement
 Construction traffic routes and access points

Drawing Number

Figure 19.2

Drawn	KL/CC/SLG	
Checked	GW	
Approved	CS	
Scale at A3		
1:20,000		
Security	Status	Rev
STD	PRE	P4

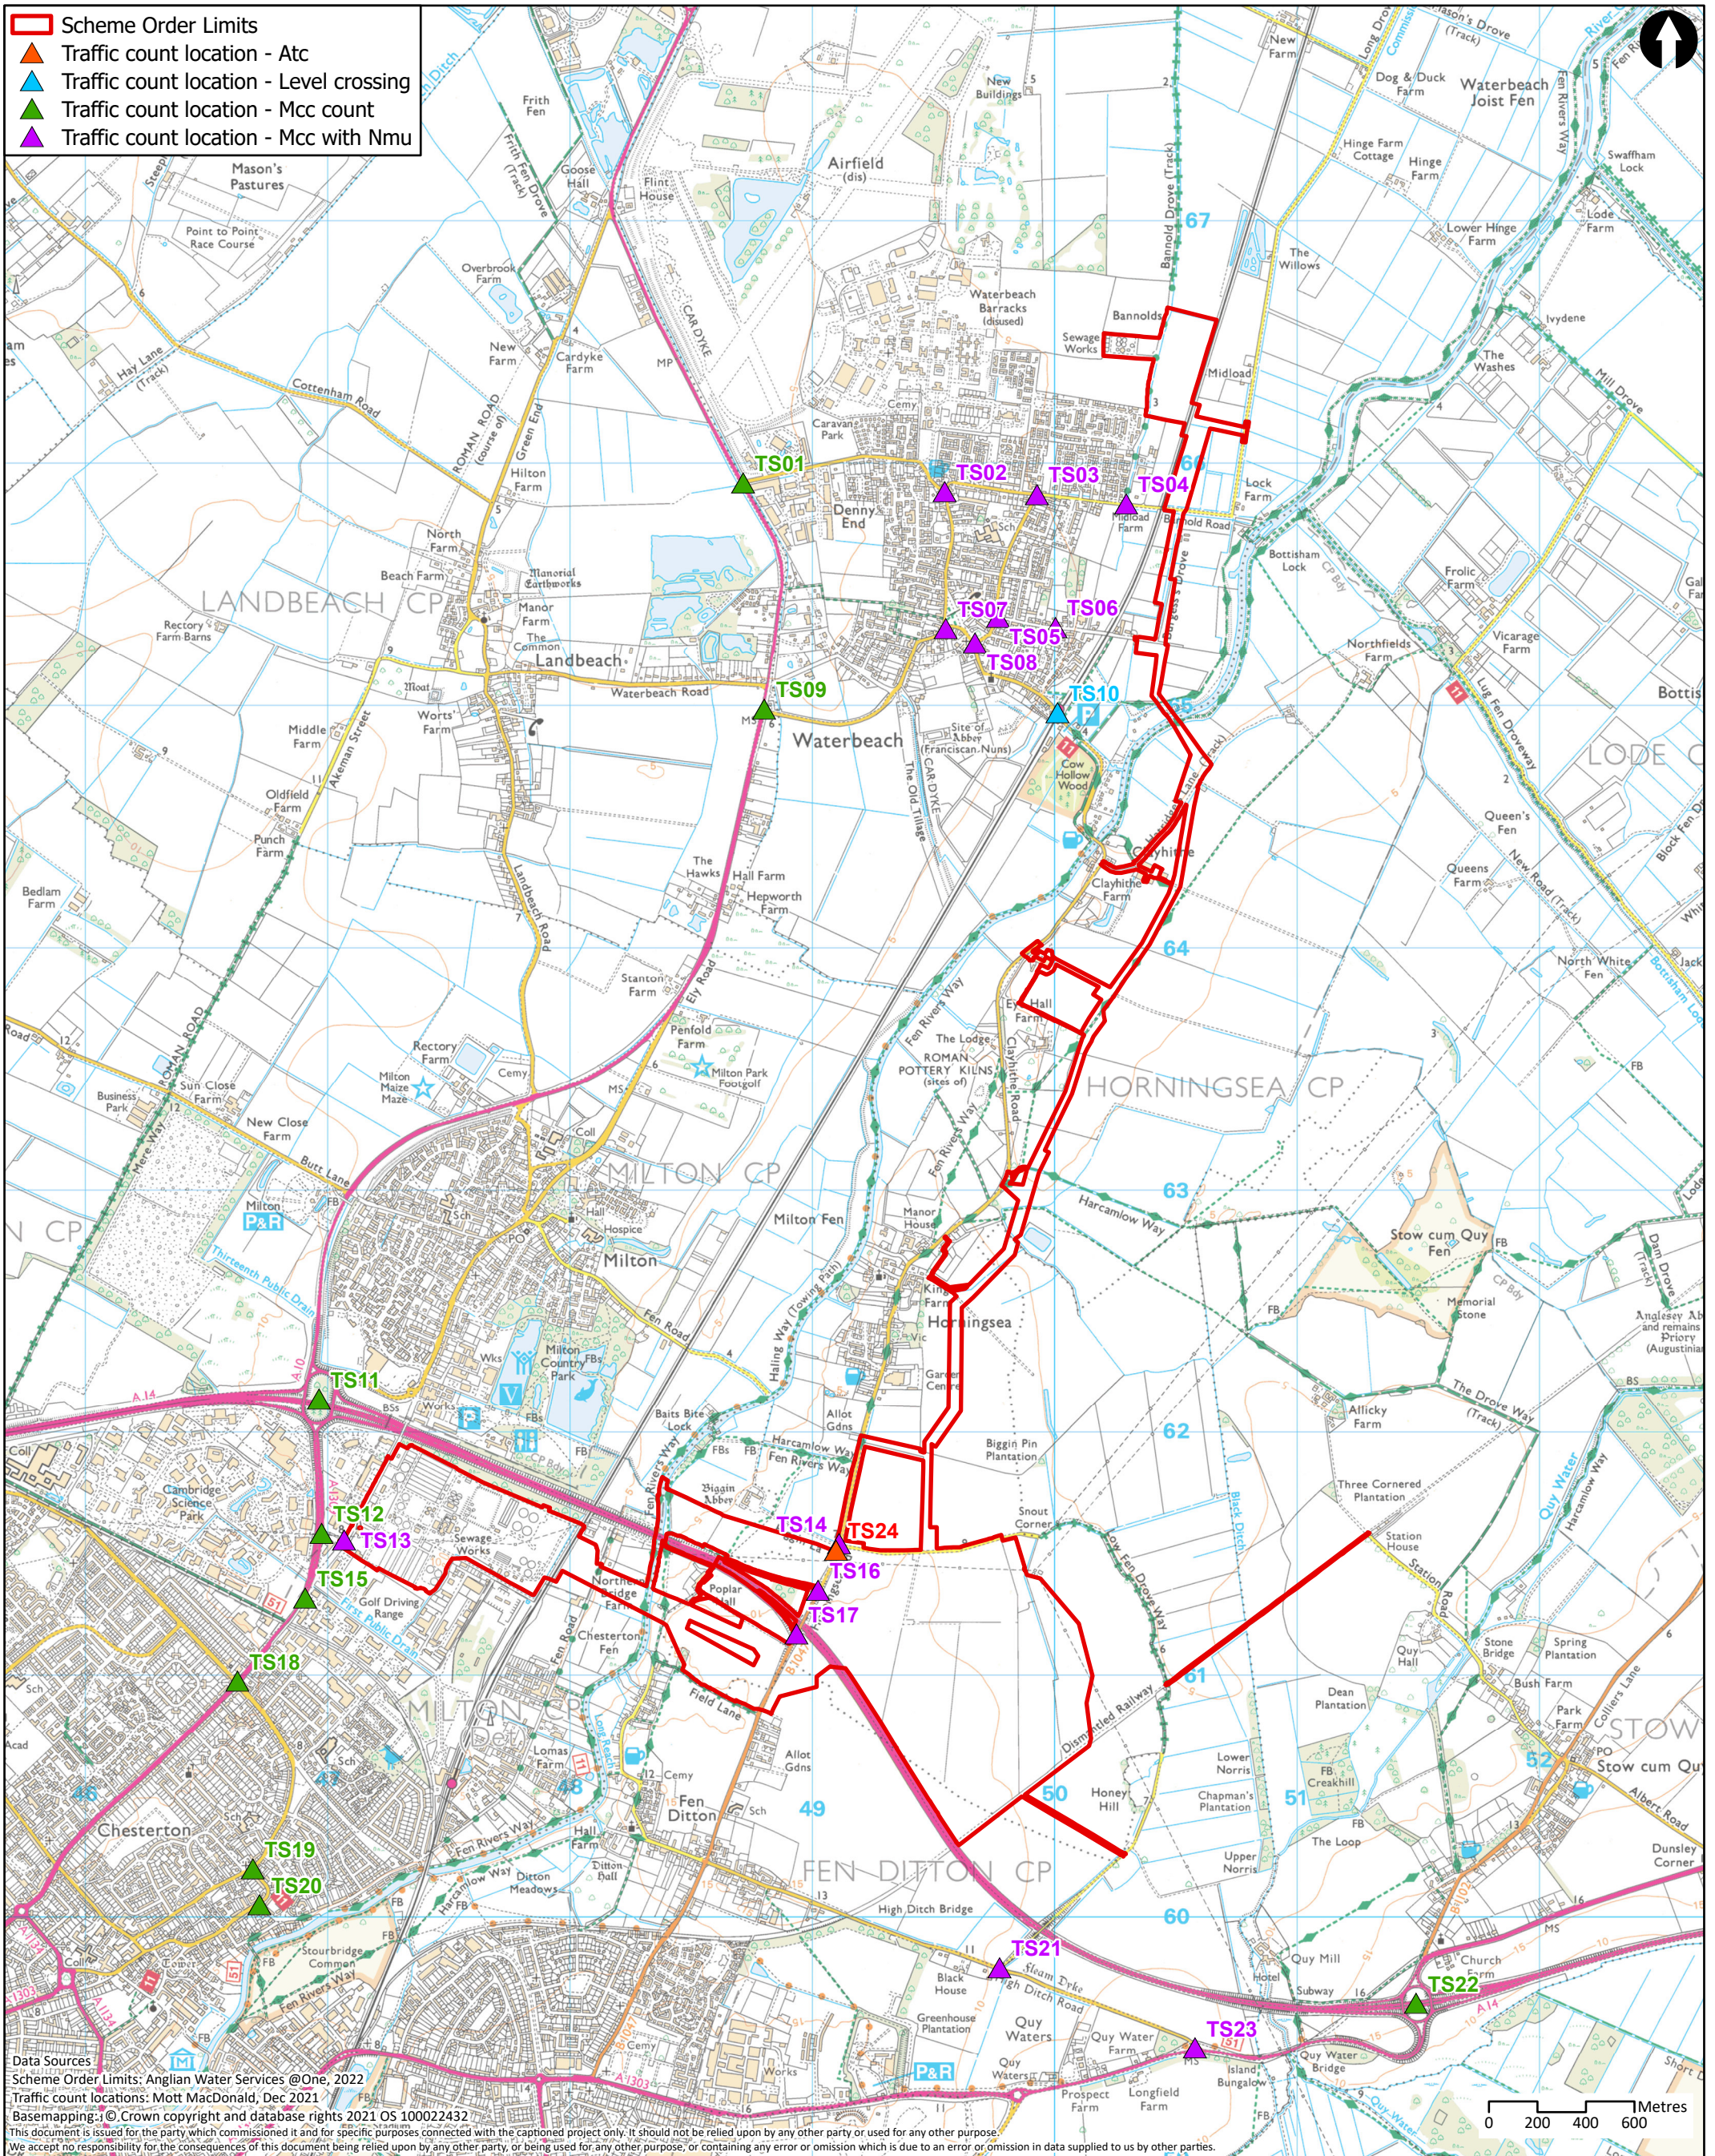

Data Sources
 Scheme Order Limits: Anglian Water Services @One, 2022
 Traffic count locations: Mott MacDonald, Dec 2021
 Basemapping: © Crown copyright and database rights 2021 OS 100022432
 This document is issued for the party which commissioned it and for specific purposes connected with the captioned project only. It should not be relied upon by any other party or used for any other purpose.
 We accept no responsibility for the consequences of this document being relied upon by any other party, or being used for any other purpose, or containing any error or omission which is due to an error or omission in data supplied to us by other parties.

M M
MOTT MACDONALD


22 Station Road
 Cambridge CB1 2JD
 United Kingdom

T +44 (0)20 8774 2000
 F +44 (0)20 8681 5706
 W mottmac.com

Client					
Rev	Date	Drawn	Description	Ch'k'd	App'd
P1	17/10/22	KL	First Draft	WT	CS

Title		
Cambridge Waste Water Treatment Plant Relocation Project		
Environmental Statement		
Traffic count locations - December 2021		
Drawing Number		
Figure 19.3		

Drawn	KL	
Checked	WT	
Approved	CS	
Scale at A3	1:25,000	
Security	Status	Rev
STD	PRE	P1

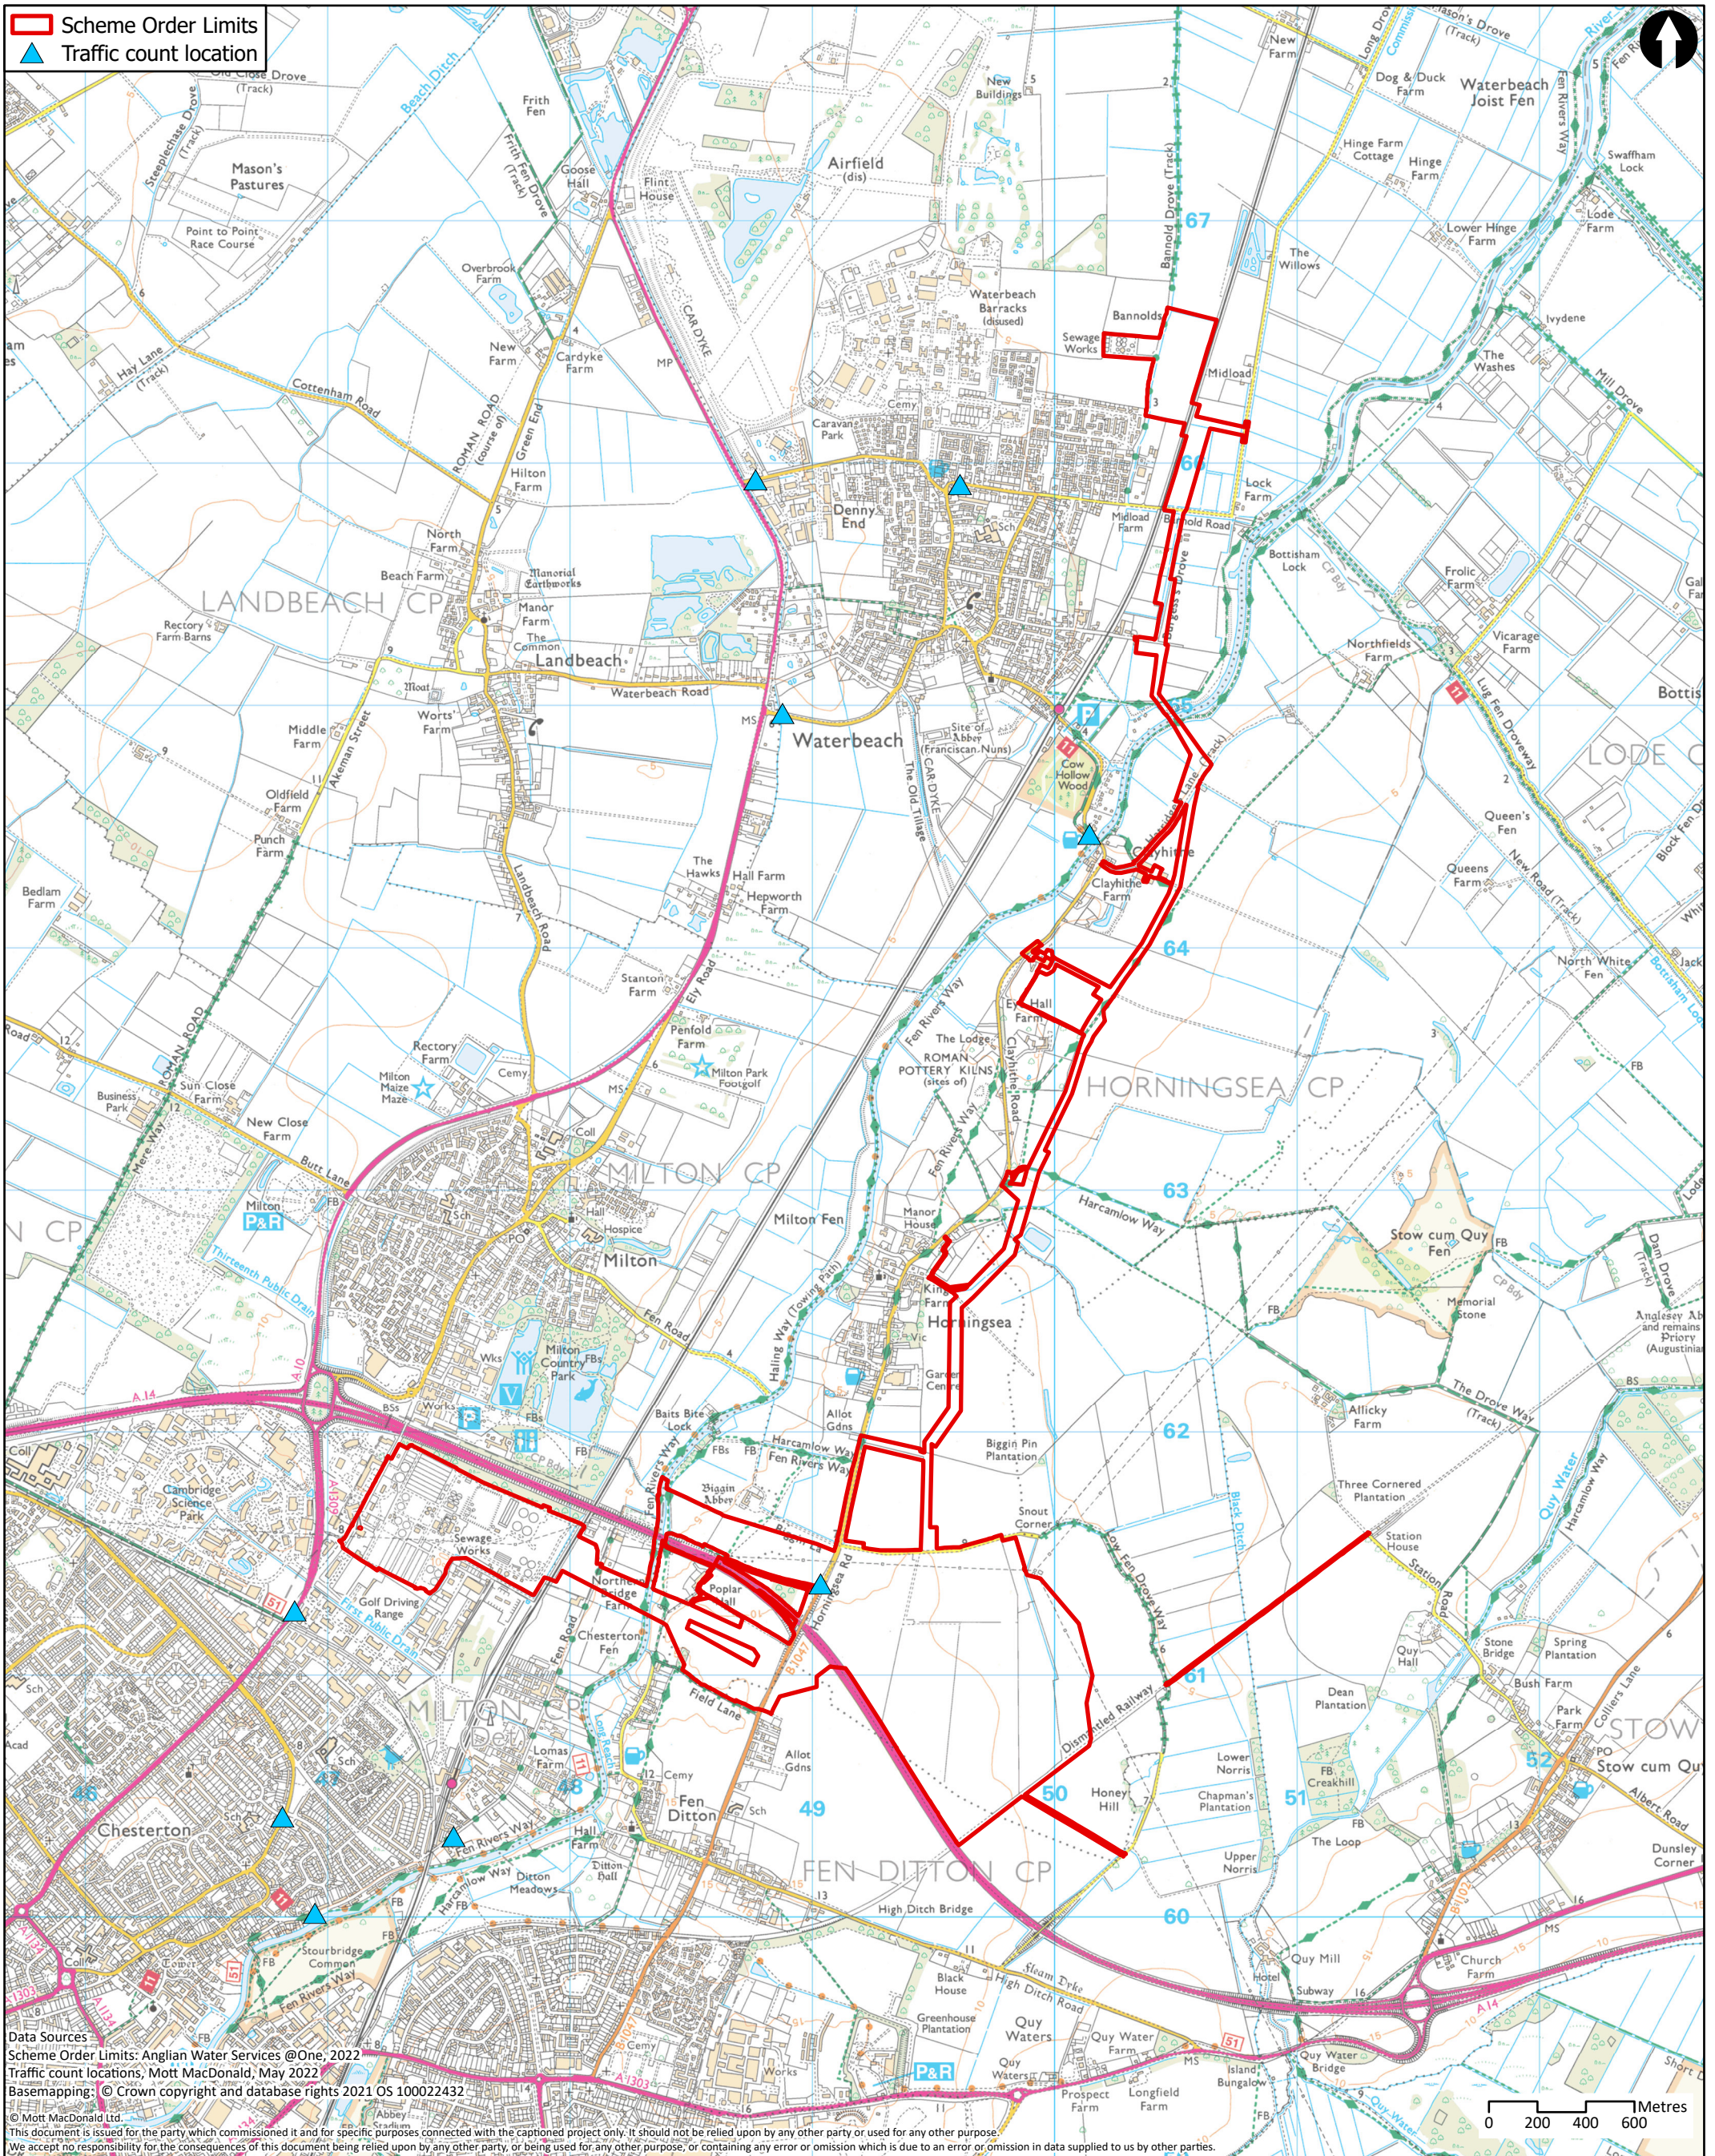

Data Sources
 Scheme Order Limits: Anglian Water Services @One, 2022
 Traffic count locations, Mott MacDonald, May 2022
 Basemapping: © Crown copyright and database rights 2021 OS 10002432
 © Mott MacDonald Ltd.
 This document is issued for the party which commissioned it and for specific purposes connected with the captioned project only. It should not be relied upon by any other party or used for any other purpose.
 We accept no responsibility for the consequences of this document being relied upon by any other party, or being used for any other purpose, or containing any error or omission which is due to an error or omission in data supplied to us by other parties.

M
MOTT
MACDONALD

22 Station Road
 Cambridge CB1 2JD
 United Kingdom

T +44 (0)20 8774 2000
 F +44 (0)20 8681 5706
 W mottmac.com

Client					
Rev	Date	Drawn	Description	Ch'k'd	App'd
P1	14/10/22	KL	First Draft	WT	CS

Title		
Cambridge Waste Water Treatment Plant Relocation Project		
Environmental Statement		
Traffic count locations - May 2022		
Drawing Number		
Figure 19.4		

Drawn	KL
Checked	WT
Approved	CS
Scale at A3	
1:25,000	
Security	Status
STD	PRE
Rev	P1

Get in touch

You can contact us by:



Emailing at info@cwwtpr.com



Calling our Freephone information line on **0808 196 1661**



Writing to us at **Freepost: CWWTPR**

You can view all our DCO application documents and updates on the application on The Planning Inspectorate website:

<https://infrastructure.planninginspectorate.gov.uk/projects/eastern/cambridge-waste-water-treatment-plant-relocation/>