

# THE LONDON RESORT

## The London Resort Development Consent Order

BC080001

### Highways Surface Finishes

Document reference: 2.13  
Revision: 0

December 2020

Planning Act 2008  
The Infrastructure Planning (Applications: Prescribed Forms and Procedure) Regulations 2009  
Regulations 5(2)(o), (p) & 6(2)

[This page is intentionally left blank]





**Key**

- Order limits
- Local Authority Boundary
- Area outside Order Limits

**Apt**

235 St John Street London EC1V 4NG [www.aplondon.com](http://www.aplondon.com)

Project	The London Resort	Project No.	19072
---------	-------------------	-------------	-------

**Disclaimer**  
Do not scale from this drawing. Check all dimensions on site before fabrication or setting out. This document is copyright and may not be reproduced without permission of the owner.

REPRODUCED FROM ORDNANCE SURVEY MAPS, BY PERMISSION OF THE ORDNANCE SURVEY ON BEHALF OF THE CONTROLLER OF HER MAJESTY'S STATIONERY OFFICE. CROWN COPYRIGHT ORDNANCE SURVEY LICENCE NO. 0100031673




© CROWN COPYRIGHT AND DATABASE RIGHT 2020  
© LOCAL GOVERNMENT INFORMATION HOUSE LIMITED  
COPYRIGHT AND DATABASE RIGHTS 2020

0	Issue for DCO Submission	24/12/20	Apt/TS-S
Rev	Reason for Issue	Date	Drw   Chk

THE LONDON RESORT DEVELOPMENT CONSENT ORDER  
**Regulation 5(2)(a) - Location Plan**  
DARTFORD BOROUGH COUNCIL, GRAVESHAM BOROUGH COUNCIL AND THURROCK COUNCIL  
Sheet 1 of 1

Application Number	<b>BC080001</b>
Drawing Reference	<b>LR-PL-APT-DCP-2.1</b>
Scale	<b>1 : 12500 @ A1</b>
Sheet	<b>1 of 1</b>
Revision	<b>0</b>



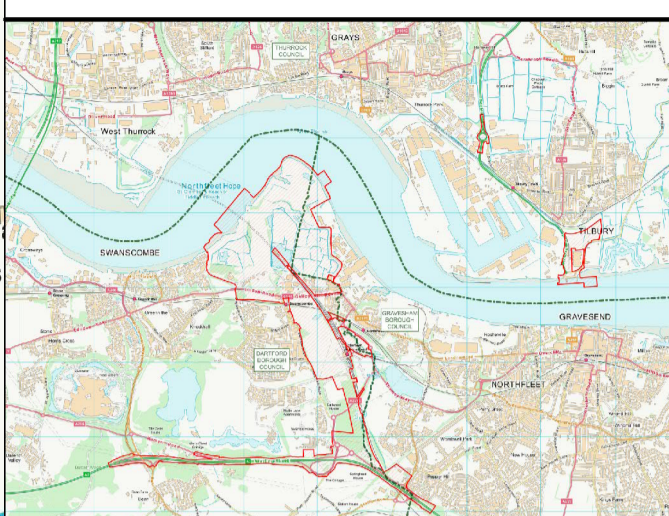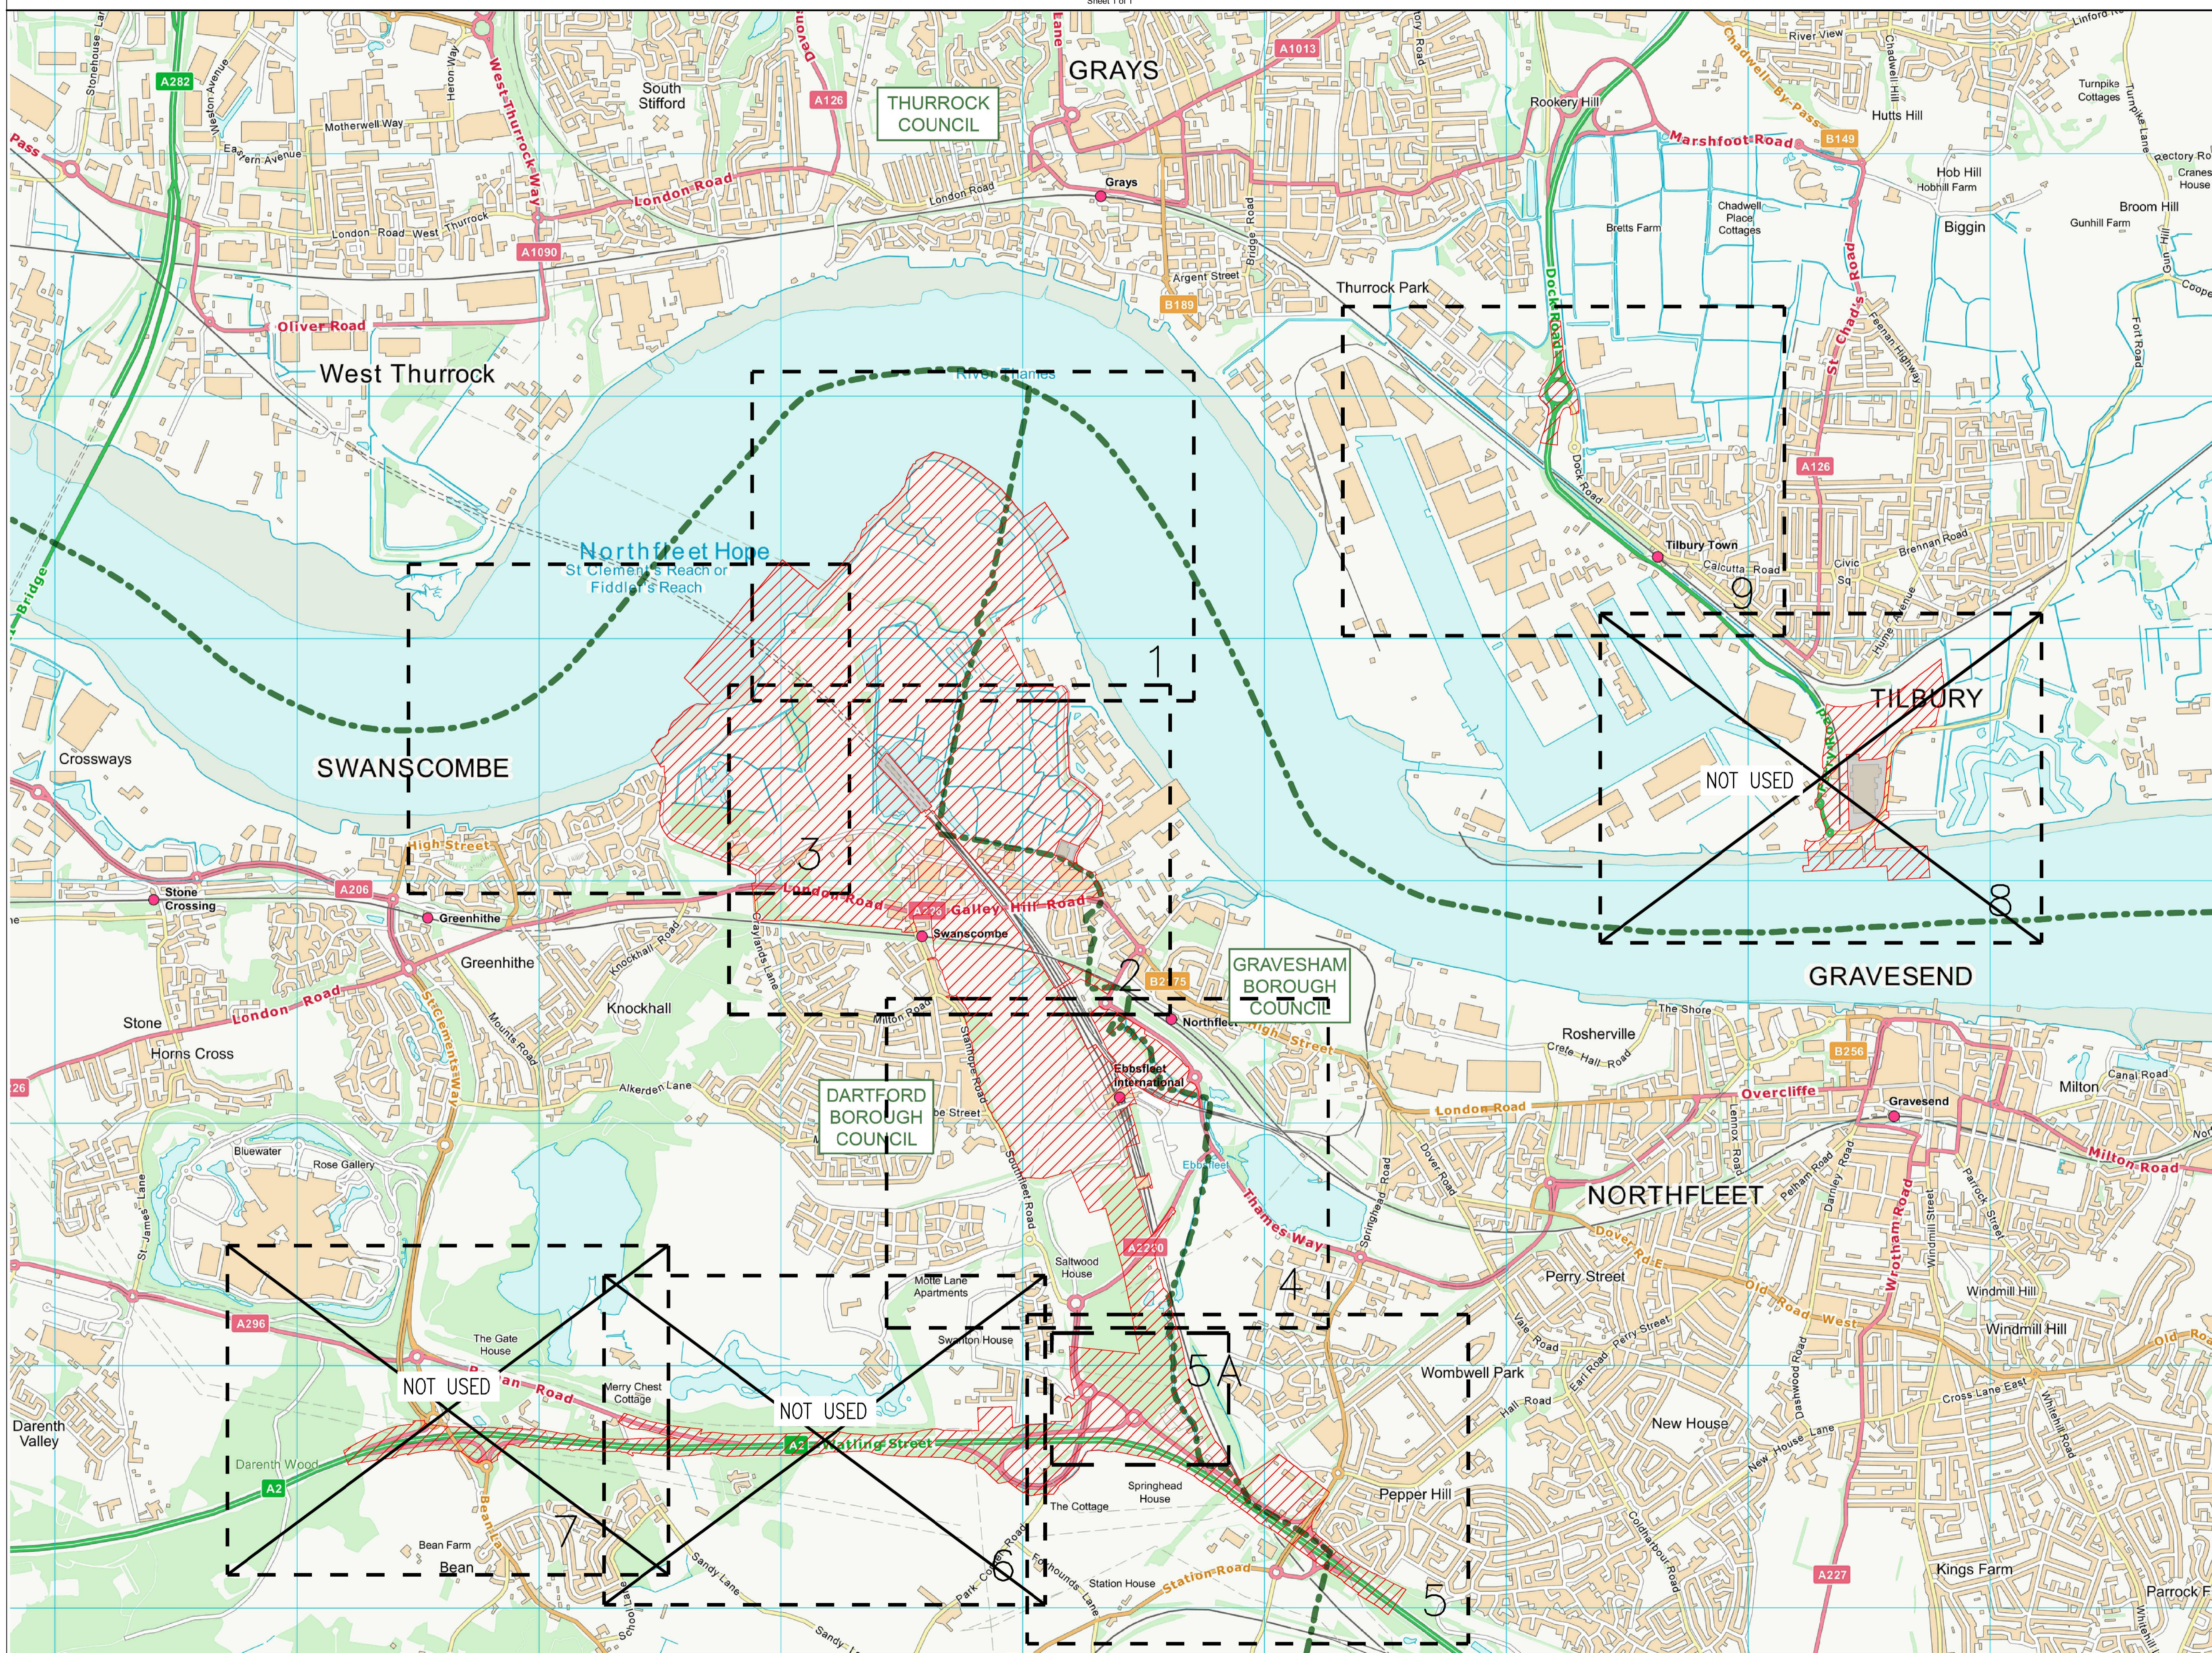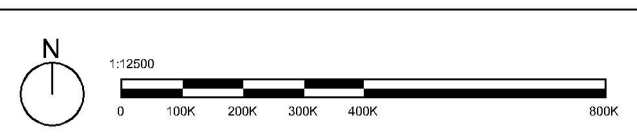

- KEY:
- ORDER LIMITS
  - LOCAL AUTHORITY BOUNDARY
  - AREA OUTSIDE ORDER LIMITS



Mountbatten House, Basing View, Basingstoke, RG21 4HJ, UK  
 T+ 44 (0) 1256 318 800, F+ 44 (0) 1256 318 700 wsp.com

Project: The London Resort Project No: 70063529

Disclaimer:  
 Do not scale from this drawing. Check all dimensions on site before fabrication or setting out. This document is copyright and may not be reproduced without permission of the owner.


REPRODUCED FROM ORDNANCE SURVEY MAPS, BY PERMISSION OF THE ORDNANCE SURVEY ON BEHALF OF THE CONTROLLER OF HER MAJESTY'S STATIONARY OFFICE. CROWN COPYRIGHT ORDNANCE SURVEY LICENCE NO. 0100031673  
 © CROWN COPYRIGHT AND DATABASE RIGHT 2020  
 © LOCAL GOVERNMENT INFORMATION HOUSE LIMITED COPYRIGHT AND DATABASE RIGHTS 2020

Rev	Reason for Issue	Date	Drw	Chk
0	ISSUE FOR DCO SUBMISSION	24/12/20	WSP	ITS-S


THE LONDON RESORT DEVELOPMENT CONSENT ORDER  
 Regulation 5(4) - Key Plan  
 DARTFORD BOROUGH COUNCIL, GRAVESHAM BOROUGH COUNCIL AND THURROCK COUNCIL  
 Sheet 1 of 1

Application Number: **BC080001**  
 Drawing Reference: **LR-KP-WSP-DCP-2.13.0**  
 Scale: **1:12500 @ A1** Sheet: **1 OF 1** Revision: **0**




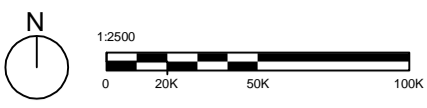


ILLUSTRATIVE

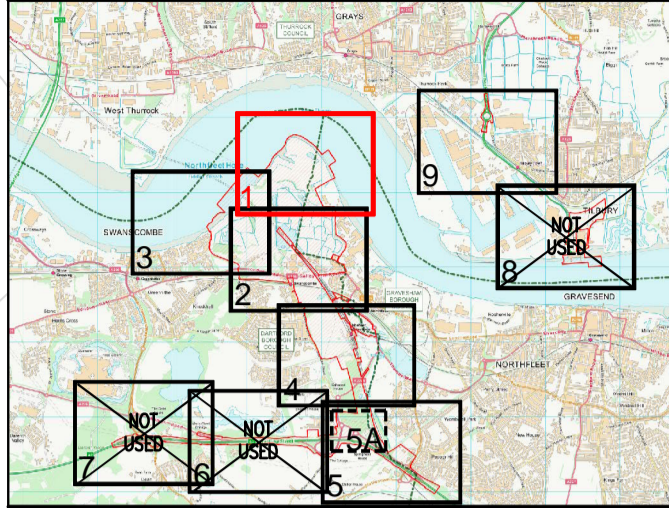

- KEY:
- ORDER LIMITS
  - - - LOCAL AUTHORITY BOUNDARIES
  - MEDIUM DUTY ASPHALT SURFACING (PEOPLE MOVER ROADS)
  - VERGE/LANDSCAPING (SOFT)

- NOTES:
1. ALL DIMENSIONS ARE IN METRES, UNLESS OTHERWISE STATED.
  2. THIS DRAWING IS TO BE READ IN CONJUNCTION WITH ALL RELEVANT SCHEME DRAWINGS AND SPECIFICATIONS.
  3. THIS DRAWING IS SCALED AT PAPER SIZE A1, THEREFORE ANY PRINTS TAKEN AT SMALLER SIZES WILL AFFECT ACCURACY OF THE MEASUREMENT UNITS AND SHOULD NOT BE SCALED AGAINST.
  4. THIS DRAWING IS NOT TO BE PRODUCED IN ANY PART OR FORM WITHOUT CONSENT OF WSP UK LIMITED, ALL COPY RIGHT RESERVED.

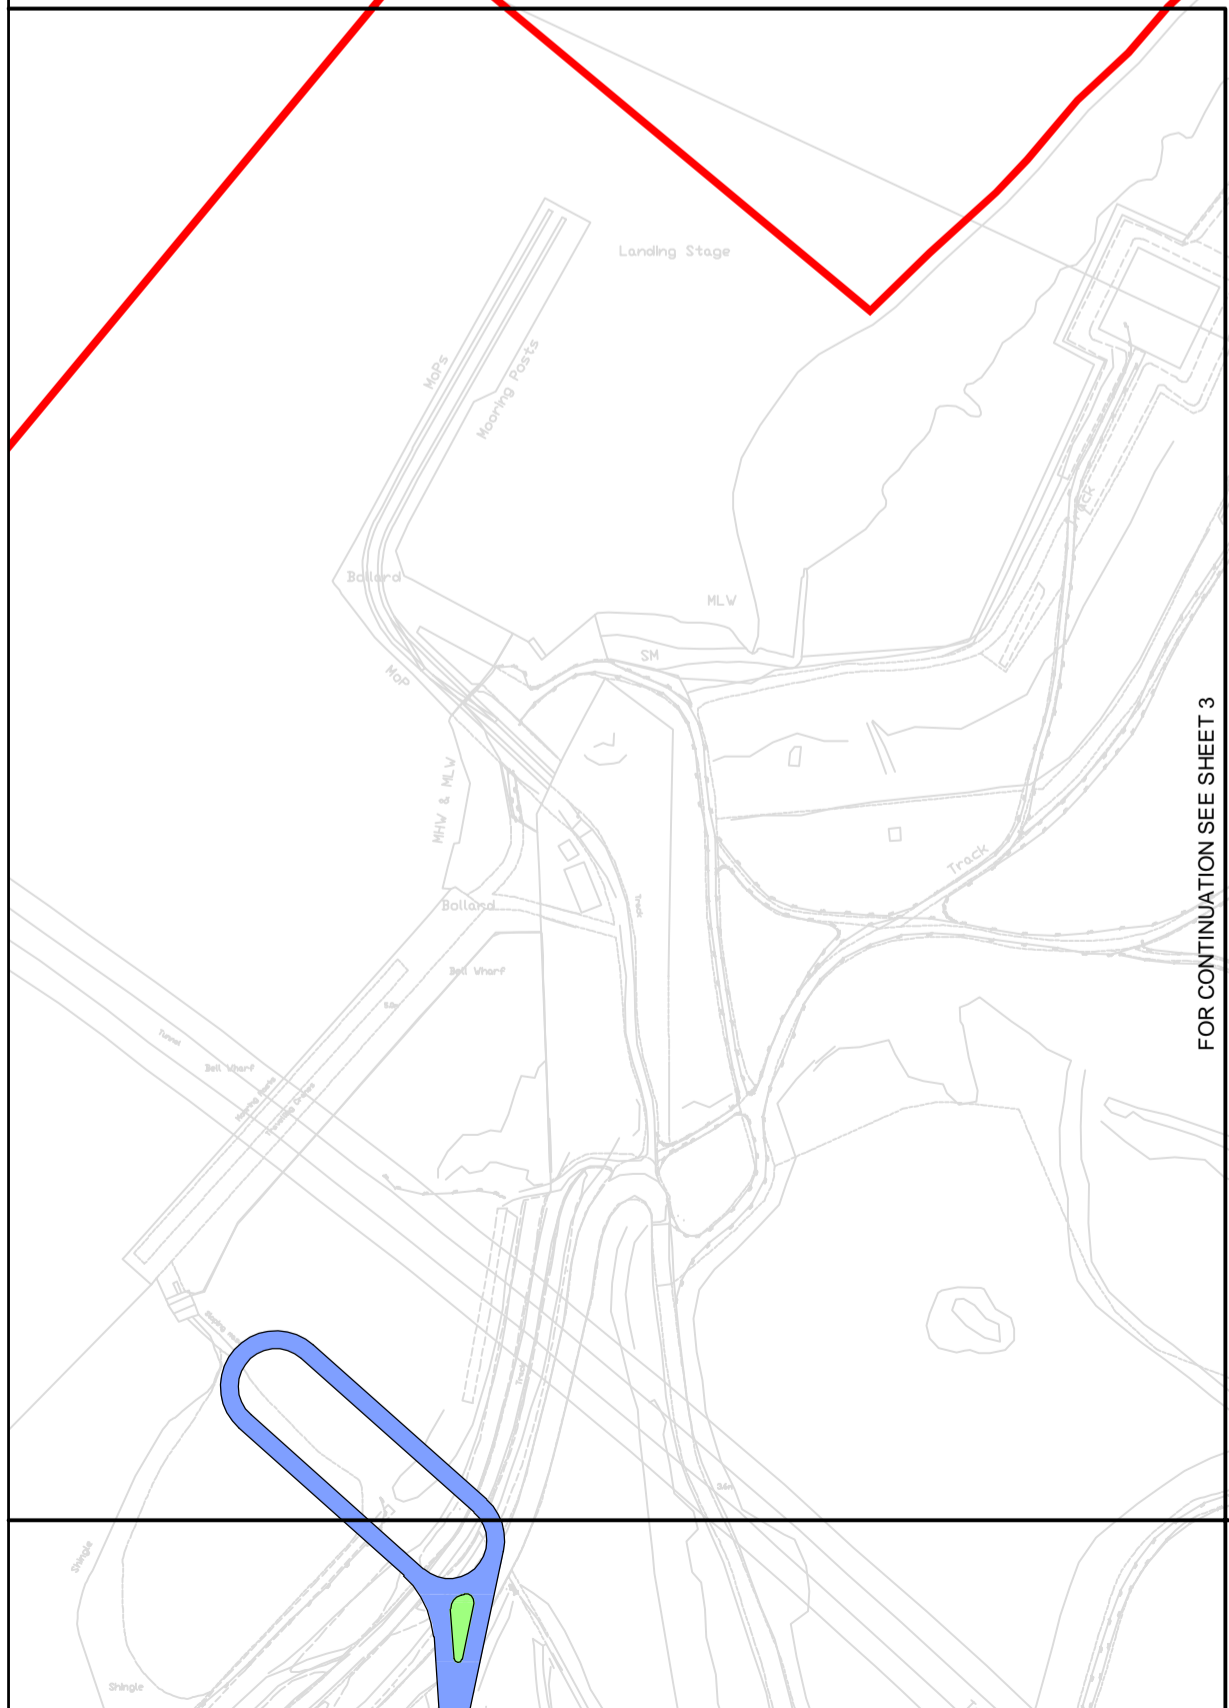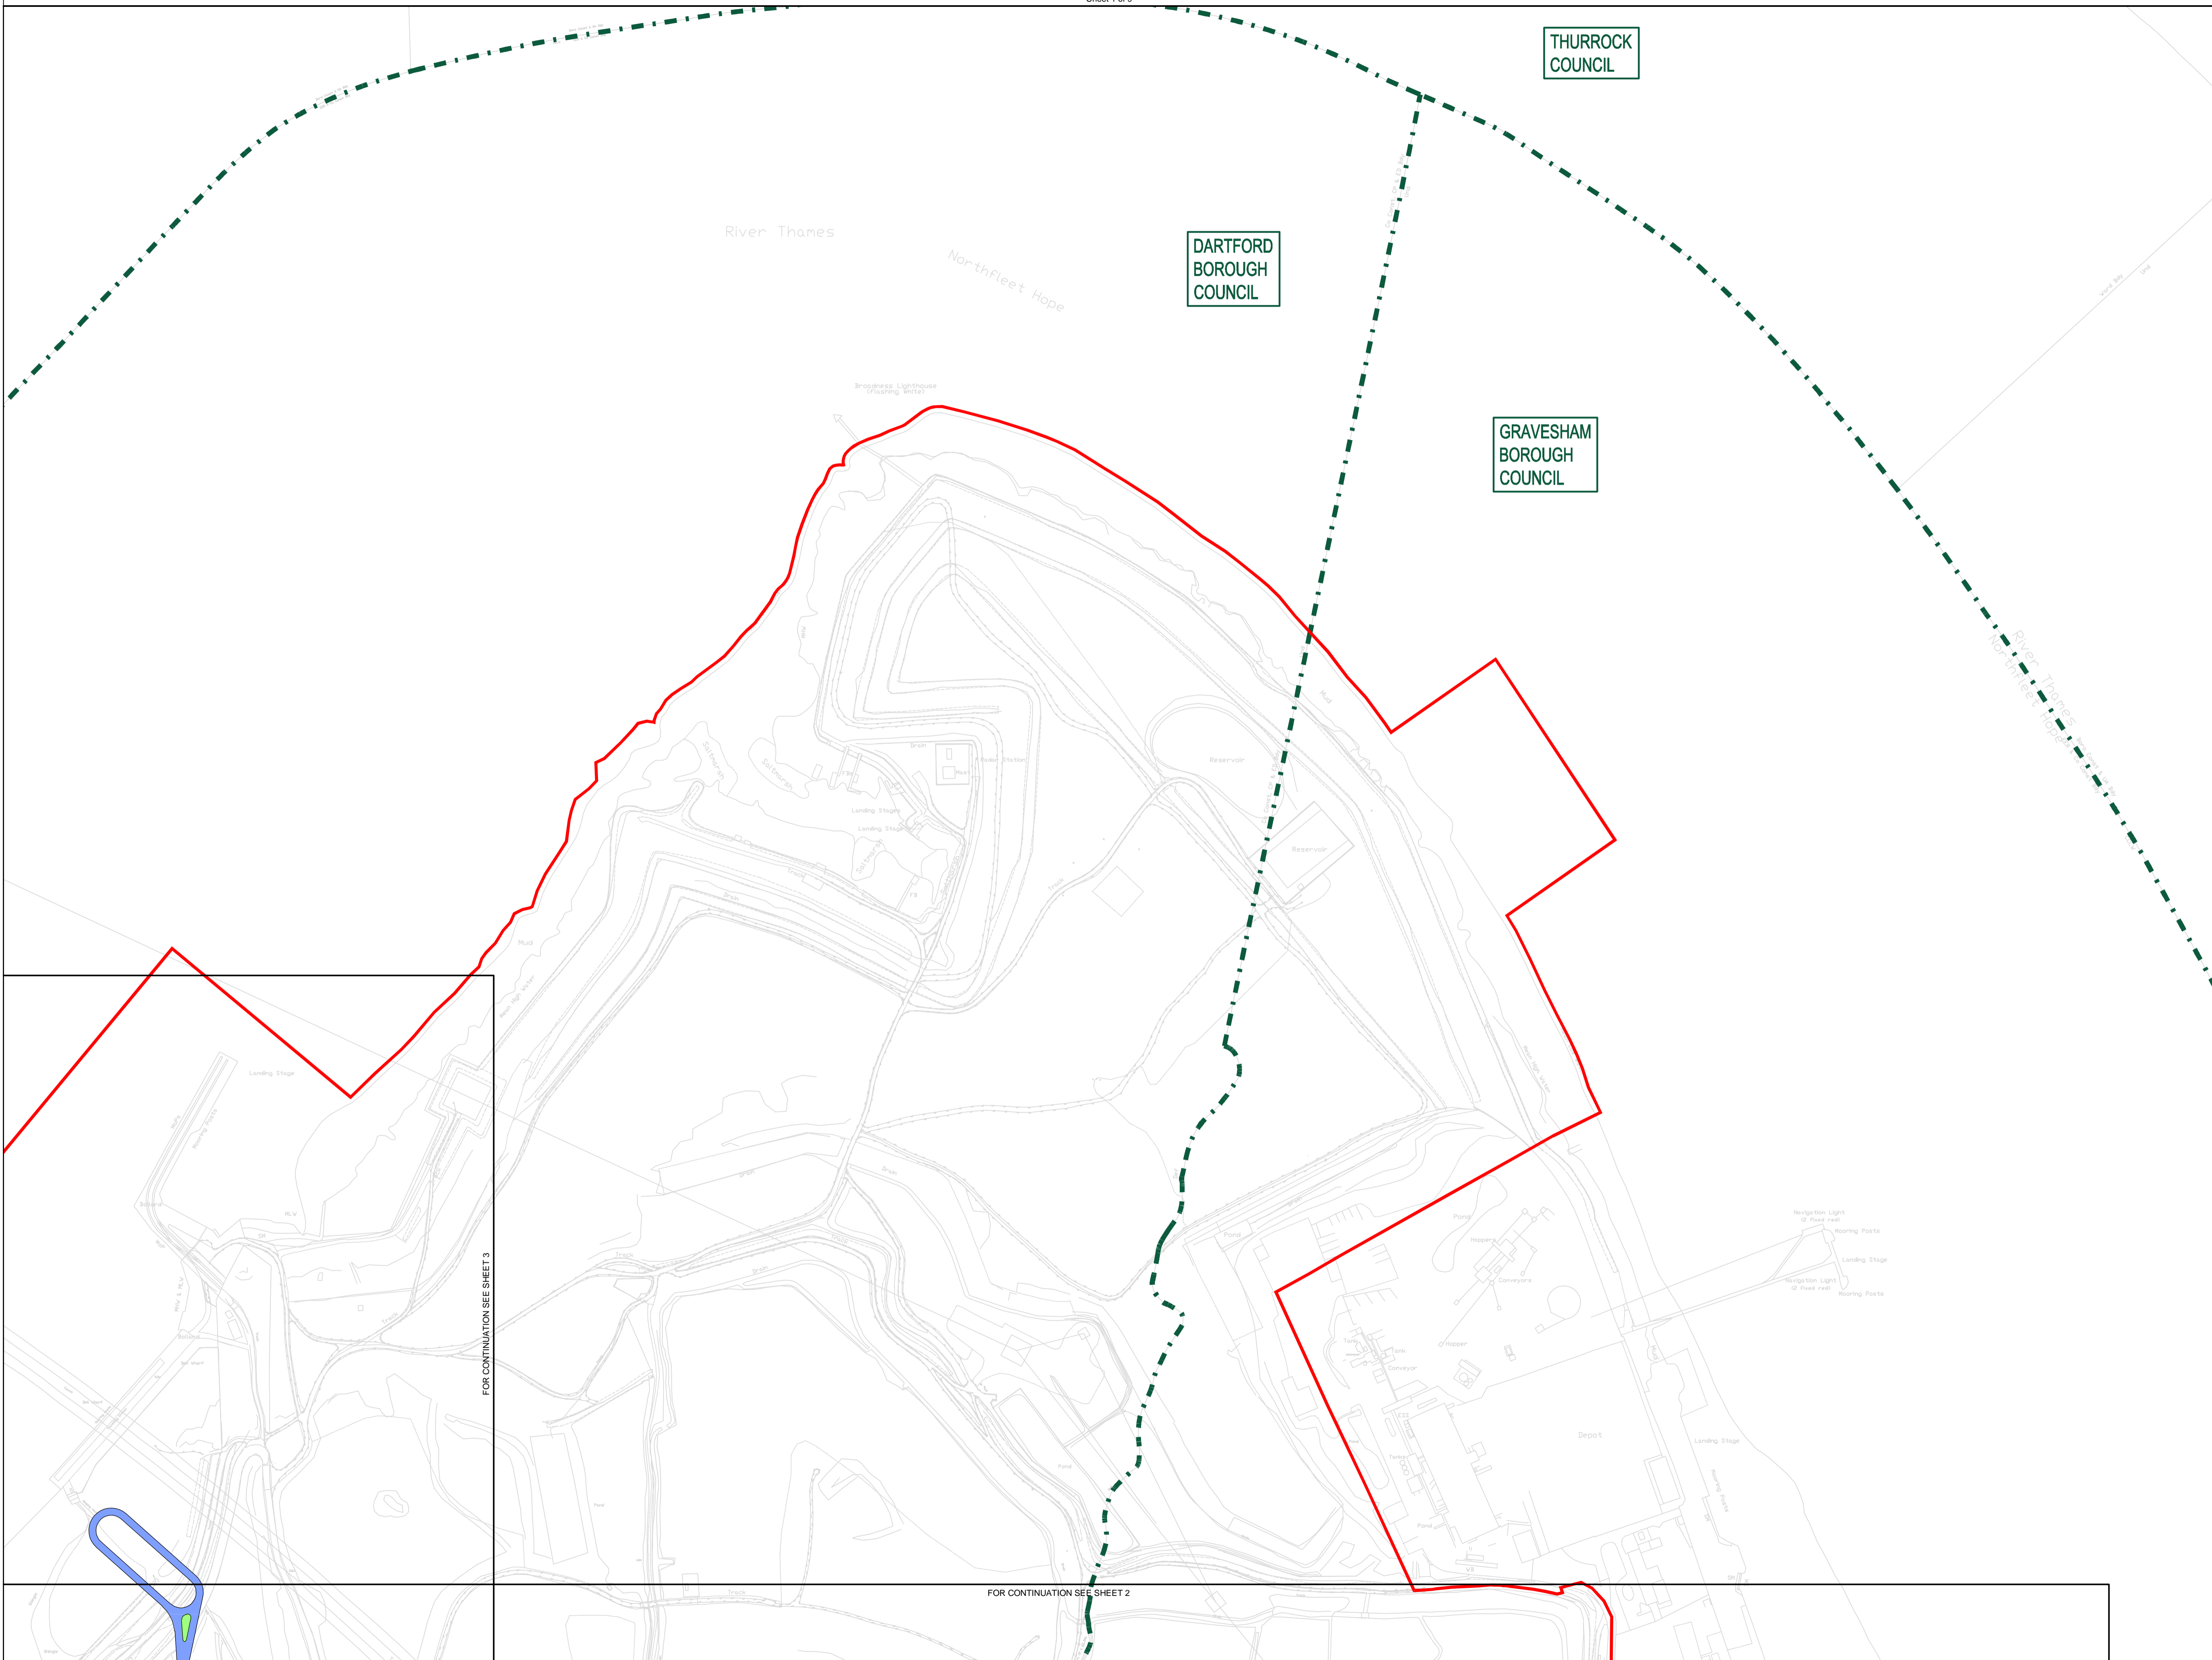

FOR CONTINUATION SEE SHEET 3

FOR CONTINUATION SEE SHEET 2



Mountbatten House, Basing View, Basingstoke, RG21 4HJ, UK  
 T+ 44 (0) 1256 318 800, F+ 44 (0) 1256 318 700 wsp.com

Project: The London Resort Project No.: 70063529

**Disclaimer**  
 Do not scale from this drawing. Check all dimensions on site before fabrication or setting out. This document is copyright and may not be reproduced without permission of the owner.



REPRODUCED FROM ORDNANCE SURVEY MAPS. BY PERMISSION OF THE ORDNANCE SURVEY ON BEHALF OF THE CONTROLLER OF HER MAJESTY'S STATIONARY OFFICE. CROWN COPYRIGHT ORDNANCE SURVEY EMAPSITE LICENSE NO. 0100031673  
 © CROWN COPYRIGHT AND DATABASE RIGHT 2020  
 © LOCAL GOVERNMENT INFORMATION HOUSE LIMITED COPYRIGHT AND DATABASE RIGHTS 2020

Rev	Reason for Issue	Date	Drw	Chk
0	ISSUE FOR DCO SUBMISSION	24/12/20	WSP/TS-S	

THE LONDON RESORT DEVELOPMENT CONSENT ORDER  
 Regulation 5(2)(c), (p) & 6(2) - Highway Plans - Surface Finishes  
 DARTFORD BOROUGH COUNCIL AND GRAVESHAM BOROUGH COUNCIL  
 Sheet 1 of 9

Application Number: **BC080001**  
 Drawing Reference: **LR-PL-WSP-DCP-2.13.1**  
 Scale: **1:2500 @ A1** Sheet: **1 of 9** Revision: **0**



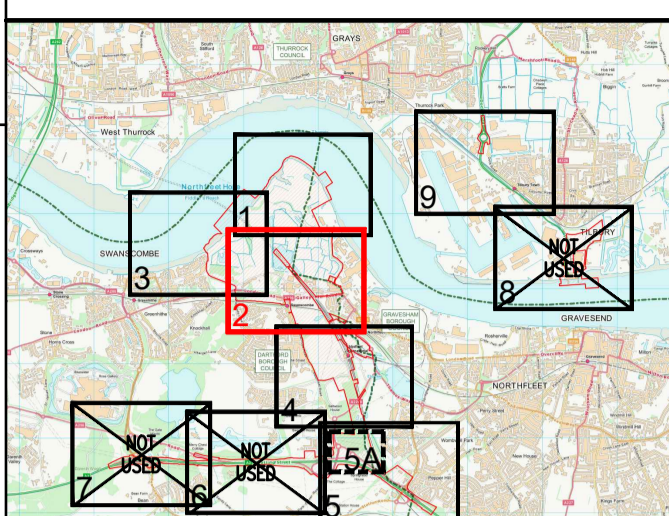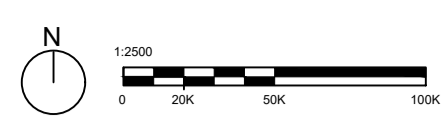

- KEY:**
- ORDER LIMITS
  - - - LOCAL AUTHORITY BOUNDARIES
  - AREA OUTSIDE ORDER LIMITS
  - - - RETAINING STRUCTURE
  - HEAVY DUTY ASPHALT SURFACING (MAIN ACCESS ROADS)
  - MEDIUM DUTY ASPHALT SURFACING (PEOPLE MOVER ROADS)
  - FOOTWAY & CYCLEWAY ASPHALT SURFACING
  - VERGE/LANDSCAPING (SOFT)
  - VERGE/LANDSCAPING (HARD)
  - DRAINAGE BASINS & PONDS
  - REINFORCED EARTH

- NOTES:**
1. ALL DIMENSIONS ARE IN METRES, UNLESS OTHERWISE STATED.
  2. THIS DRAWING IS TO BE READ IN CONJUNCTION WITH ALL RELEVANT SCHEME DRAWINGS AND SPECIFICATIONS.
  3. THIS DRAWING IS SCALED AT PAPER SIZE A1, THEREFORE ANY PRINTS TAKEN AT SMALLER SIZES WILL AFFECT ACCURACY OF THE MEASUREMENT UNITS AND SHOULD NOT BE SCALED AGAINST.
  4. THIS DRAWING IS NOT TO BE PRODUCED IN ANY PART OR FORM WITHOUT CONSENT OF WSP UK LIMITED, ALL COPY RIGHT RESERVED.



Mountbatten House, Basing View, Basingstoke, RG21 4HJ, UK  
 T+ 44 (0) 1256 318 800, F+ 44 (0) 1256 318 700    [wsp.com](http://www.wsp.com)

Project: The London Resort    Project No: 70063529

**Disclaimer**  
 Do not scale from this drawing. Check all dimensions on site before fabrication or setting out. This document is copyright and may not be reproduced without permission of the owner.

REPRODUCED FROM ORDNANCE SURVEY MAPS, BY PERMISSION OF THE ORDNANCE SURVEY ON BEHALF OF THE CONTROLLER OF HER MAJESTY'S STATIONARY OFFICE. CROWN COPYRIGHT ORDNANCE SURVEY EMAPSITE LICENSE NO. 0100031673  
 © CROWN COPYRIGHT AND DATABASE RIGHT 2020  
 © LOCAL GOVERNMENT INFORMATION HOUSE LIMITED COPYRIGHT AND DATABASE RIGHTS 2020


Rev	Reason for Issue	Date	Drw	Chk
0	ISSUE FOR DCO SUBMISSION	24/12/20	WSP/TS-S	

THE LONDON RESORT DEVELOPMENT CONSENT ORDER  
 Regulation 5(2)(c), (p) & 6(2) - Highway Plans - Surface Finishes  
 DARTFORD BOROUGH COUNCIL AND GRAVESHAM BOROUGH COUNCIL  
 Sheet 2 of 9


Application Number  
**BC080001**

Drawing Reference  
**LR-PL-WSP-DCP-2.13.2**


Scale	Sheet	Revision
<b>1:2500 @ A1</b>	<b>2 of 9</b>	<b>0</b>

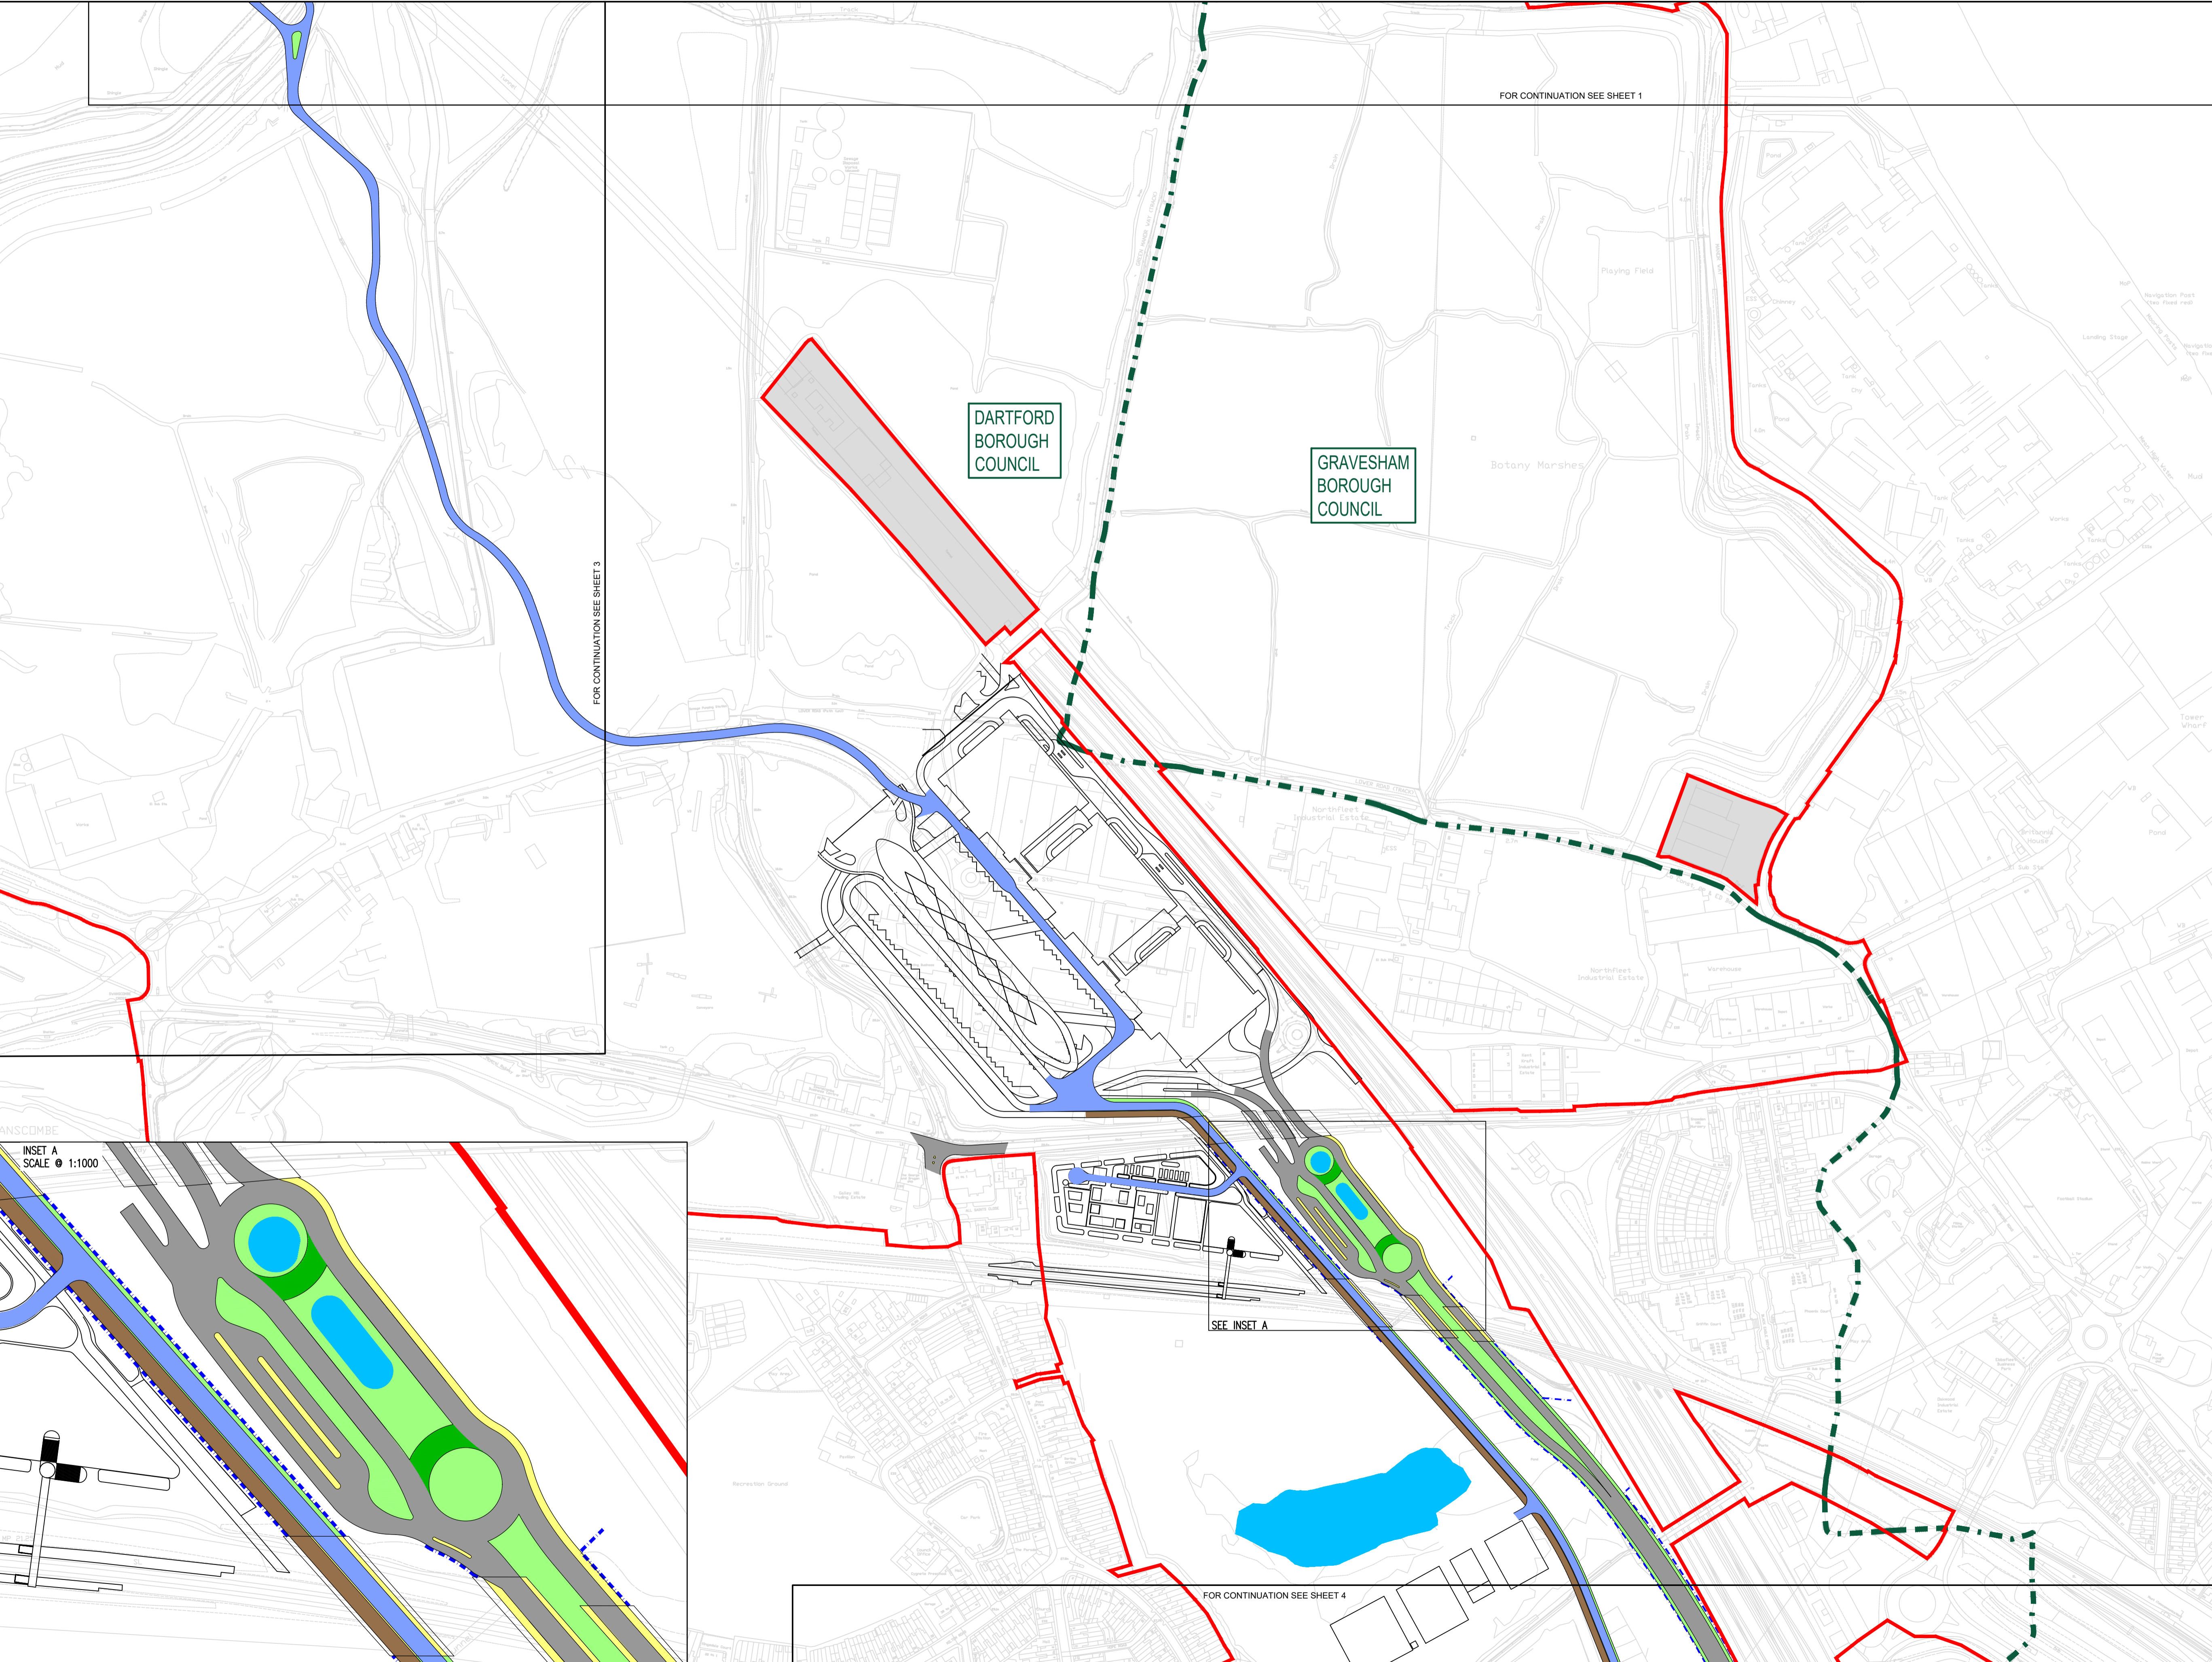



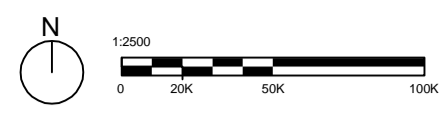


ILLUSTRATIVE

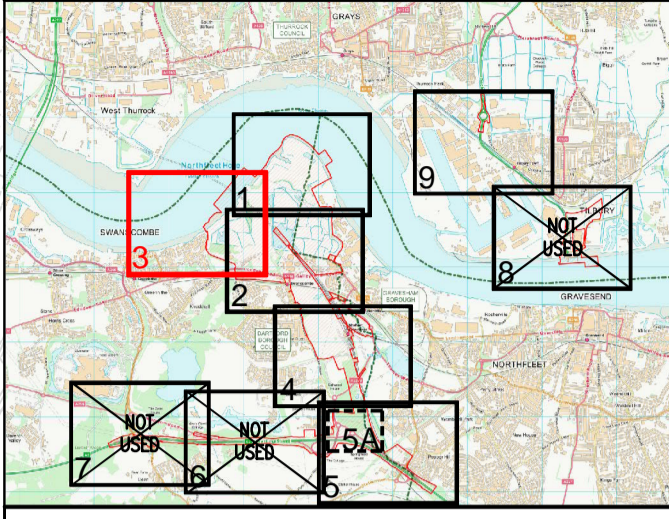

- KEY:
- ORDER LIMITS
  - · - · - LOCAL AUTHORITY BOUNDARIES
  - MEDIUM DUTY ASPHALT SURFACING (PEOPLE MOVER ROADS)
  - VERGE/LANDSCAPING (SOFT)

- NOTES:
1. ALL DIMENSIONS ARE IN METRES, UNLESS OTHERWISE STATED.
  2. THIS DRAWING IS TO BE READ IN CONJUNCTION WITH ALL RELEVANT SCHEME DRAWINGS AND SPECIFICATIONS.
  3. THIS DRAWING IS SCALED AT PAPER SIZE A1, THEREFORE ANY PRINTS TAKEN AT SMALLER SIZES WILL AFFECT ACCURACY OF THE MEASUREMENT UNITS AND SHOULD NOT BE SCALED AGAINST.
  4. THIS DRAWING IS NOT TO BE PRODUCED IN ANY PART OR FORM WITHOUT CONSENT OF WSP UK LIMITED, ALL COPY RIGHT RESERVED.

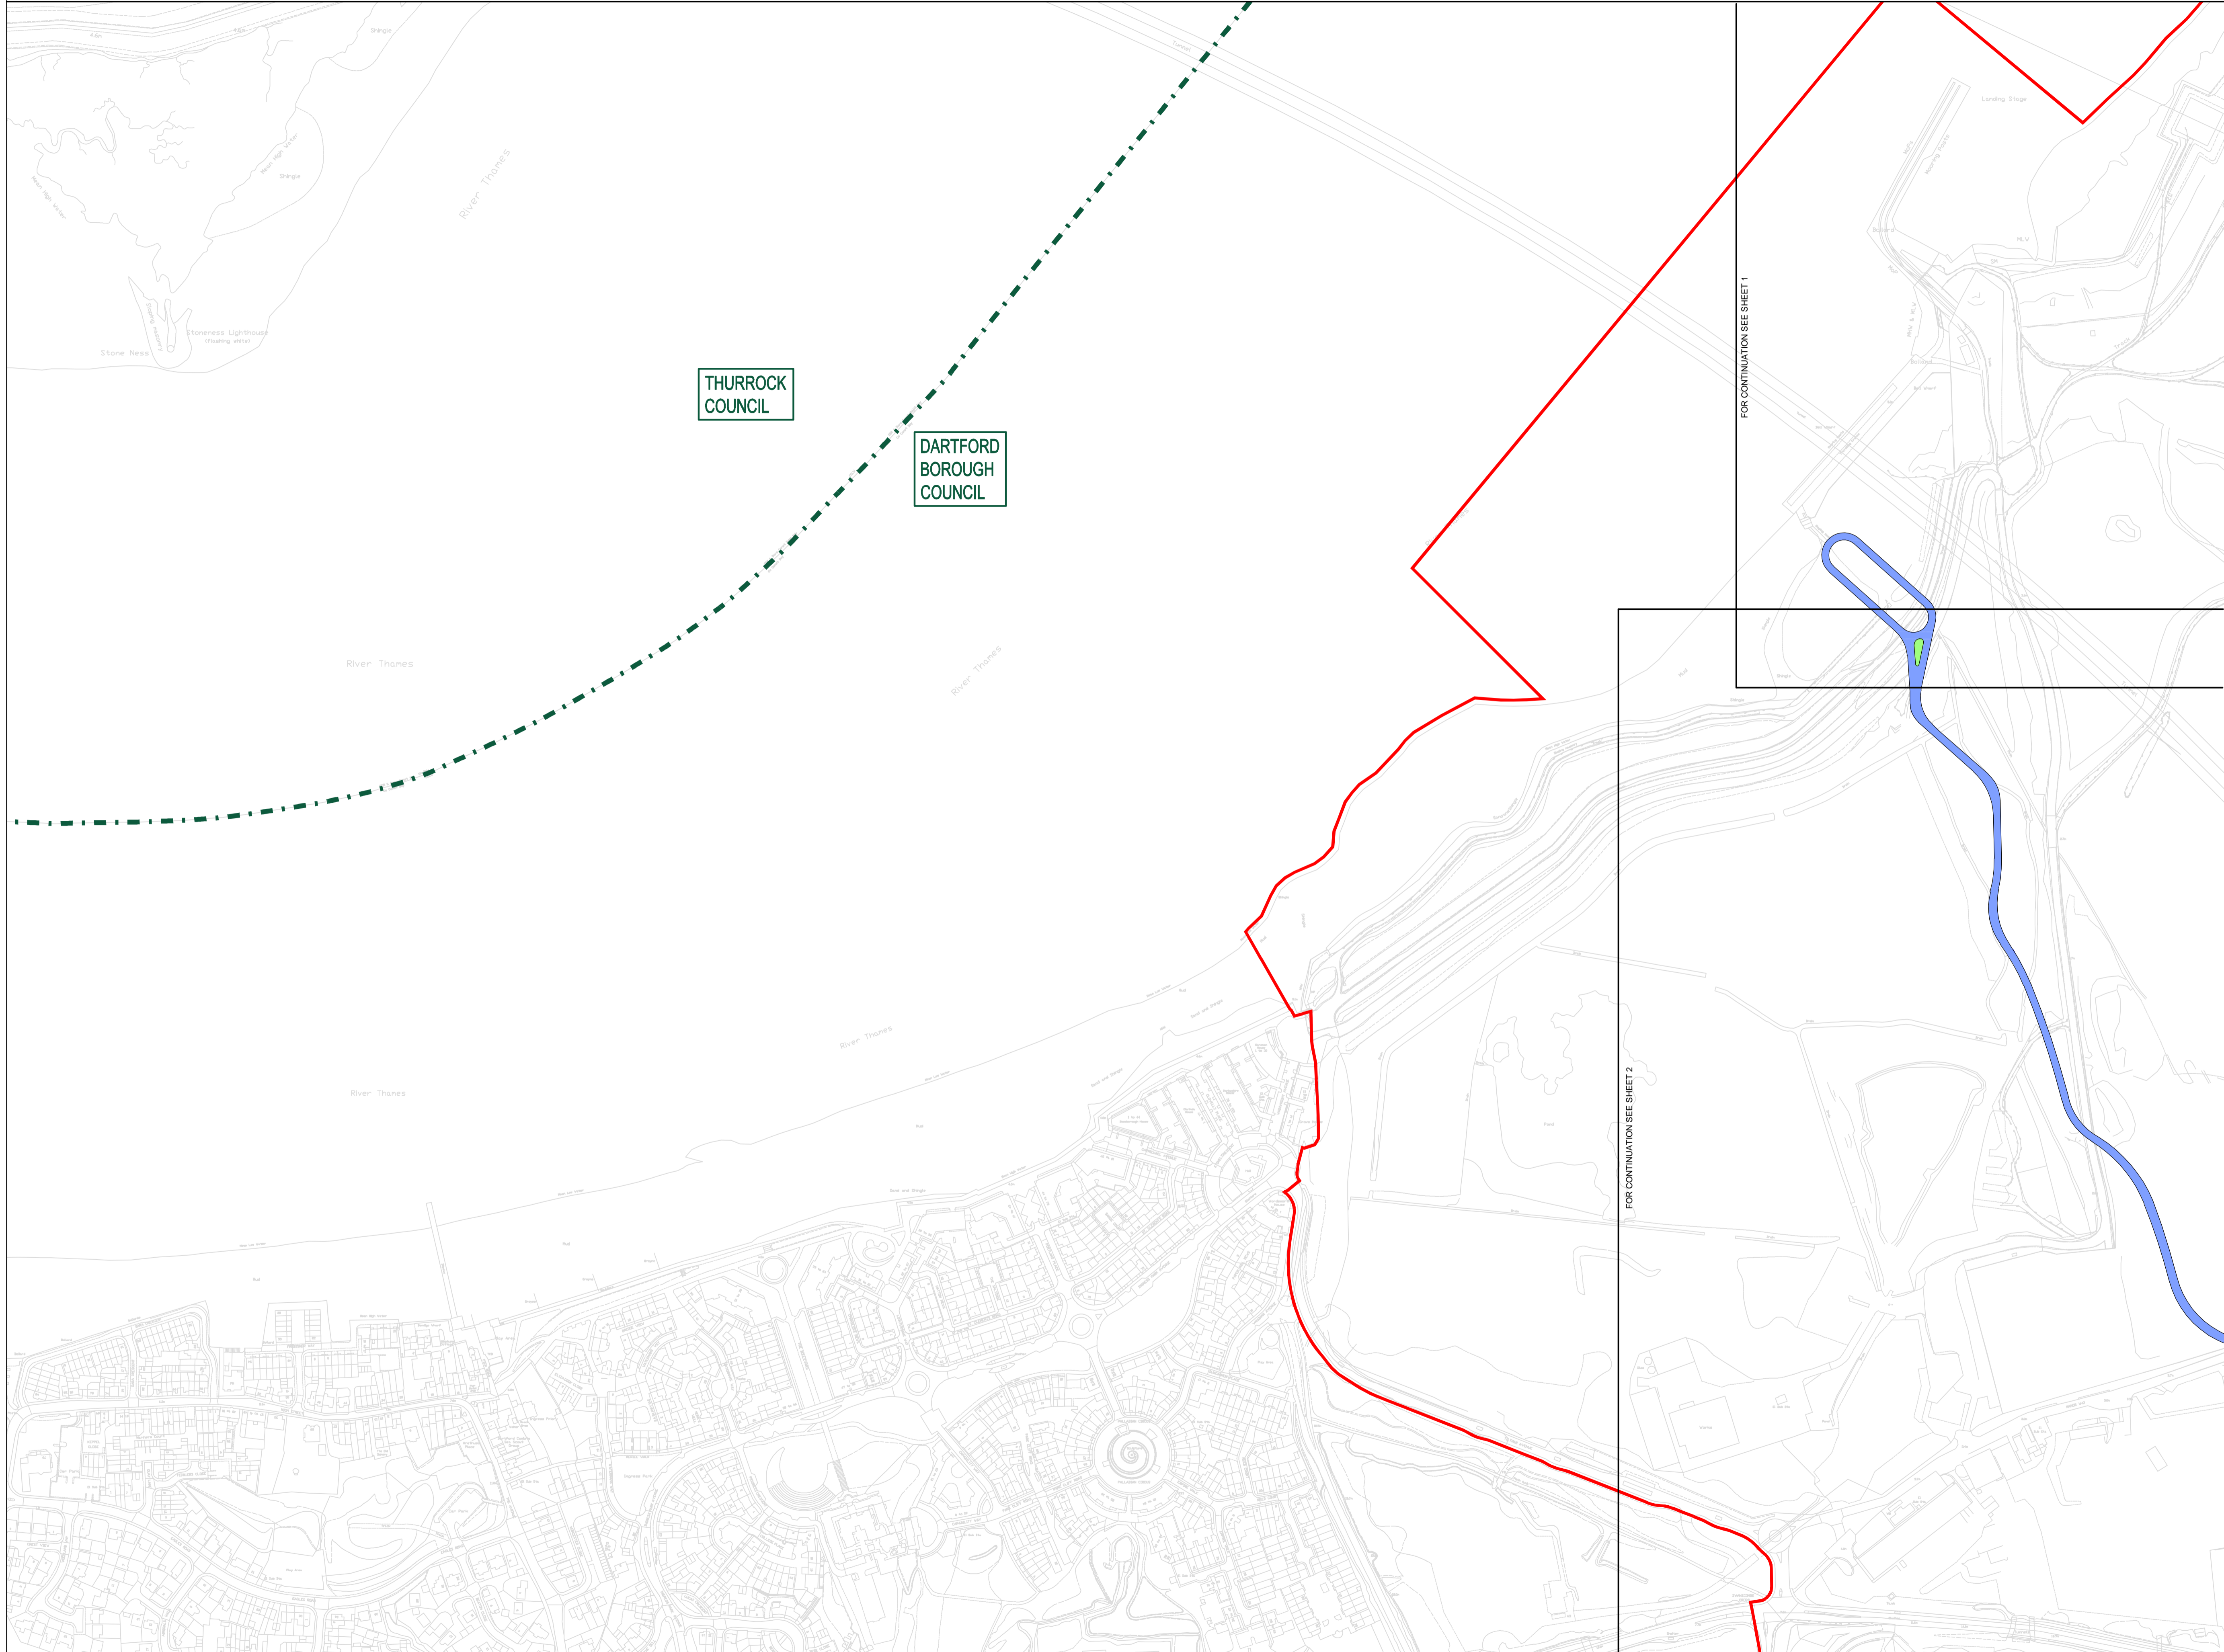

Mountbatten House, Basing View, Basingstoke, RG21 4HJ, UK  
 T+ 44 (0) 1256 318 800, F+ 44 (0) 1256 318 700 [wsp.com](http://wsp.com)

Project	The London Resort	Project No.	70063529
---------	-------------------	-------------	----------

**Disclaimer**  
 Do not scale from this drawing. Check all dimensions on site before fabrication or setting out. This document is copyright and may not be reproduced without permission of the owner.



REPRODUCED FROM ORDNANCE SURVEY MAPS, BY PERMISSION OF THE ORDNANCE SURVEY ON BEHALF OF THE CONTROLLER OF HER MAJESTY'S STATIONARY OFFICE. CROWN COPYRIGHT ORDNANCE SURVEY EMAPSITE LICENSE NO. 0100031673  
 © CROWN COPYRIGHT AND DATABASE RIGHT 2020  
 © LOCAL GOVERNMENT INFORMATION HOUSE LIMITED COPYRIGHT AND DATABASE RIGHTS 2020

Rev	Reason for Issue	Date	Drw   Chk
0	ISSUE FOR DCO SUBMISSION	24/12/20	WSP/TS-S

THE LONDON RESORT DEVELOPMENT CONSENT ORDER  
 Regulation 5(2)(c), (p) & 6(2) - Highway Plans - Surface Finishes  
 DARTFORD BOROUGH COUNCIL AND GRAVESHAM BOROUGH COUNCIL  
 Sheet 3 of 9

Application Number	<b>BC080001</b>
Drawing Reference	<b>LR-PL-WSP-DCP-2.13.3</b>
Scale	<b>1:2500 @ A1</b>
Sheet	<b>3 of 9</b>
Revision	<b>0</b>



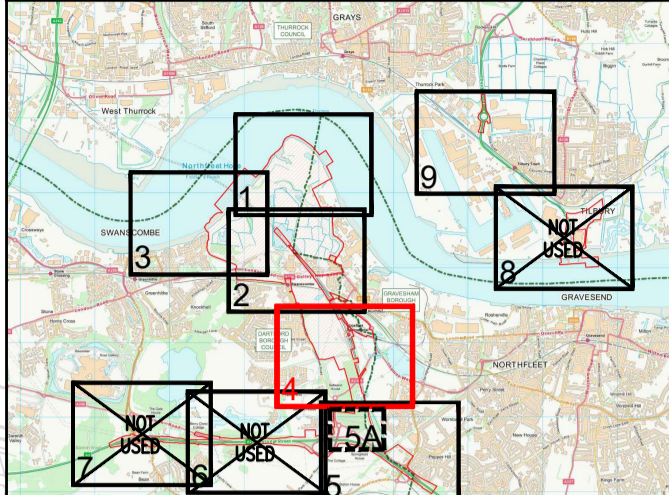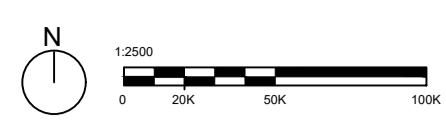

- KEY:
- ORDER LIMITS
  - - - LOCAL AUTHORITY BOUNDARIES
  - - - RETAINING STRUCTURE
  - - - INDICATIVE VEHICLE RESTRAINT SYSTEMS
  - PROPOSED HIGHWAYS ENGLAND SCHEME
  - HEAVY DUTY ASPHALT SURFACING (MAIN ACCESS ROADS)
  - MEDIUM DUTY ASPHALT SURFACING (PEOPLE MOVER ROADS)
  - MEDIUM DUTY ASPHALT SURFACING (BRIDGES AND STRUCTURES)
  - FOOTWAY & CYCLEWAY ASPHALT SURFACING
  - VERGE/LANDSCAPING (SOFT)
  - VERGE/LANDSCAPING (HARD)
  - DRAINAGE BASINS & PONDS
  - OVERLAY SURFACING

- NOTES:
1. ALL DIMENSIONS ARE IN METRES, UNLESS OTHERWISE STATED.
  2. THIS DRAWING IS TO BE READ IN CONJUNCTION WITH ALL RELEVANT SCHEME DRAWINGS AND SPECIFICATIONS.
  3. THIS DRAWING IS SCALED AT PAPER SIZE A1, THEREFORE ANY PRINTS TAKEN AT SMALLER SIZES WILL AFFECT ACCURACY OF THE MEASUREMENT UNITS AND SHOULD NOT BE SCALED AGAINST.
  4. THIS DRAWING IS NOT TO BE PRODUCED IN ANY PART OR FORM WITHOUT CONSENT OF WSP UK LIMITED, ALL COPY RIGHT RESERVED.



Mountbatten House, Basing View, Basingstoke, RG21 4HJ, UK  
 T+ 44 (0) 1256 318 800, F+ 44 (0) 1256 318 700 wsp.com

Project: The London Resort Project No: 70063529

Disclaimer  
 Do not scale from this drawing. Check all dimensions on site before fabrication or setting out. This document is copyright and may not be reproduced without permission of the owner.

REPRODUCED FROM ORDNANCE SURVEY MAPS, BY PERMISSION OF THE ORDNANCE SURVEY ON BEHALF OF THE CONTROLLER OF HER MAJESTY'S STATIONARY OFFICE. CROWN COPYRIGHT ORDNANCE SURVEY EMAPSITE LICENSE NO. 0100031673  
 © CROWN COPYRIGHT AND DATABASE RIGHT 2020  
 © LOCAL GOVERNMENT INFORMATION HOUSE LIMITED COPYRIGHT AND DATABASE RIGHTS 2020





Rev	Reason for Issue	Date	Drw   Chk
0	ISSUE FOR DCO SUBMISSION	24/12/20	WSP   TS-S

THE LONDON RESORT DEVELOPMENT CONSENT ORDER  
 Regulation 5(2)(c), (p) & 6(2) - Highway Plans - Surface Finishes  
 DARTFORD BOROUGH COUNCIL AND GRAVESHAM BOROUGH COUNCIL  
 Sheet 4 of 9



Application Number  
**BC080001**

Drawing Reference  
**LR-PL-WSP-DCP-2.13.4**

Scale: **1:2500 @ A1** Sheet: **4 of 9** Revision: **0**

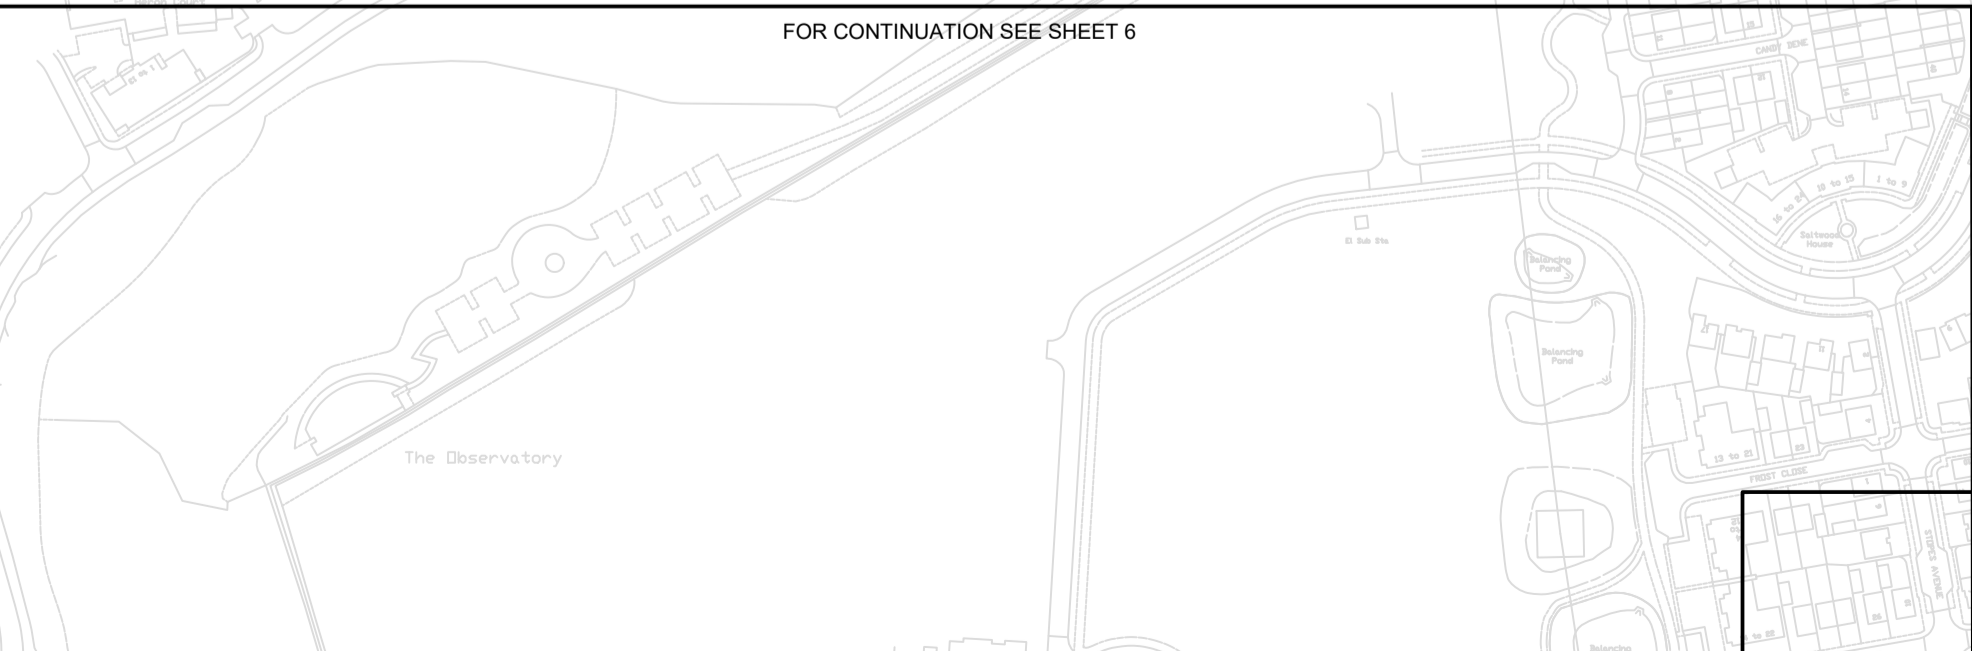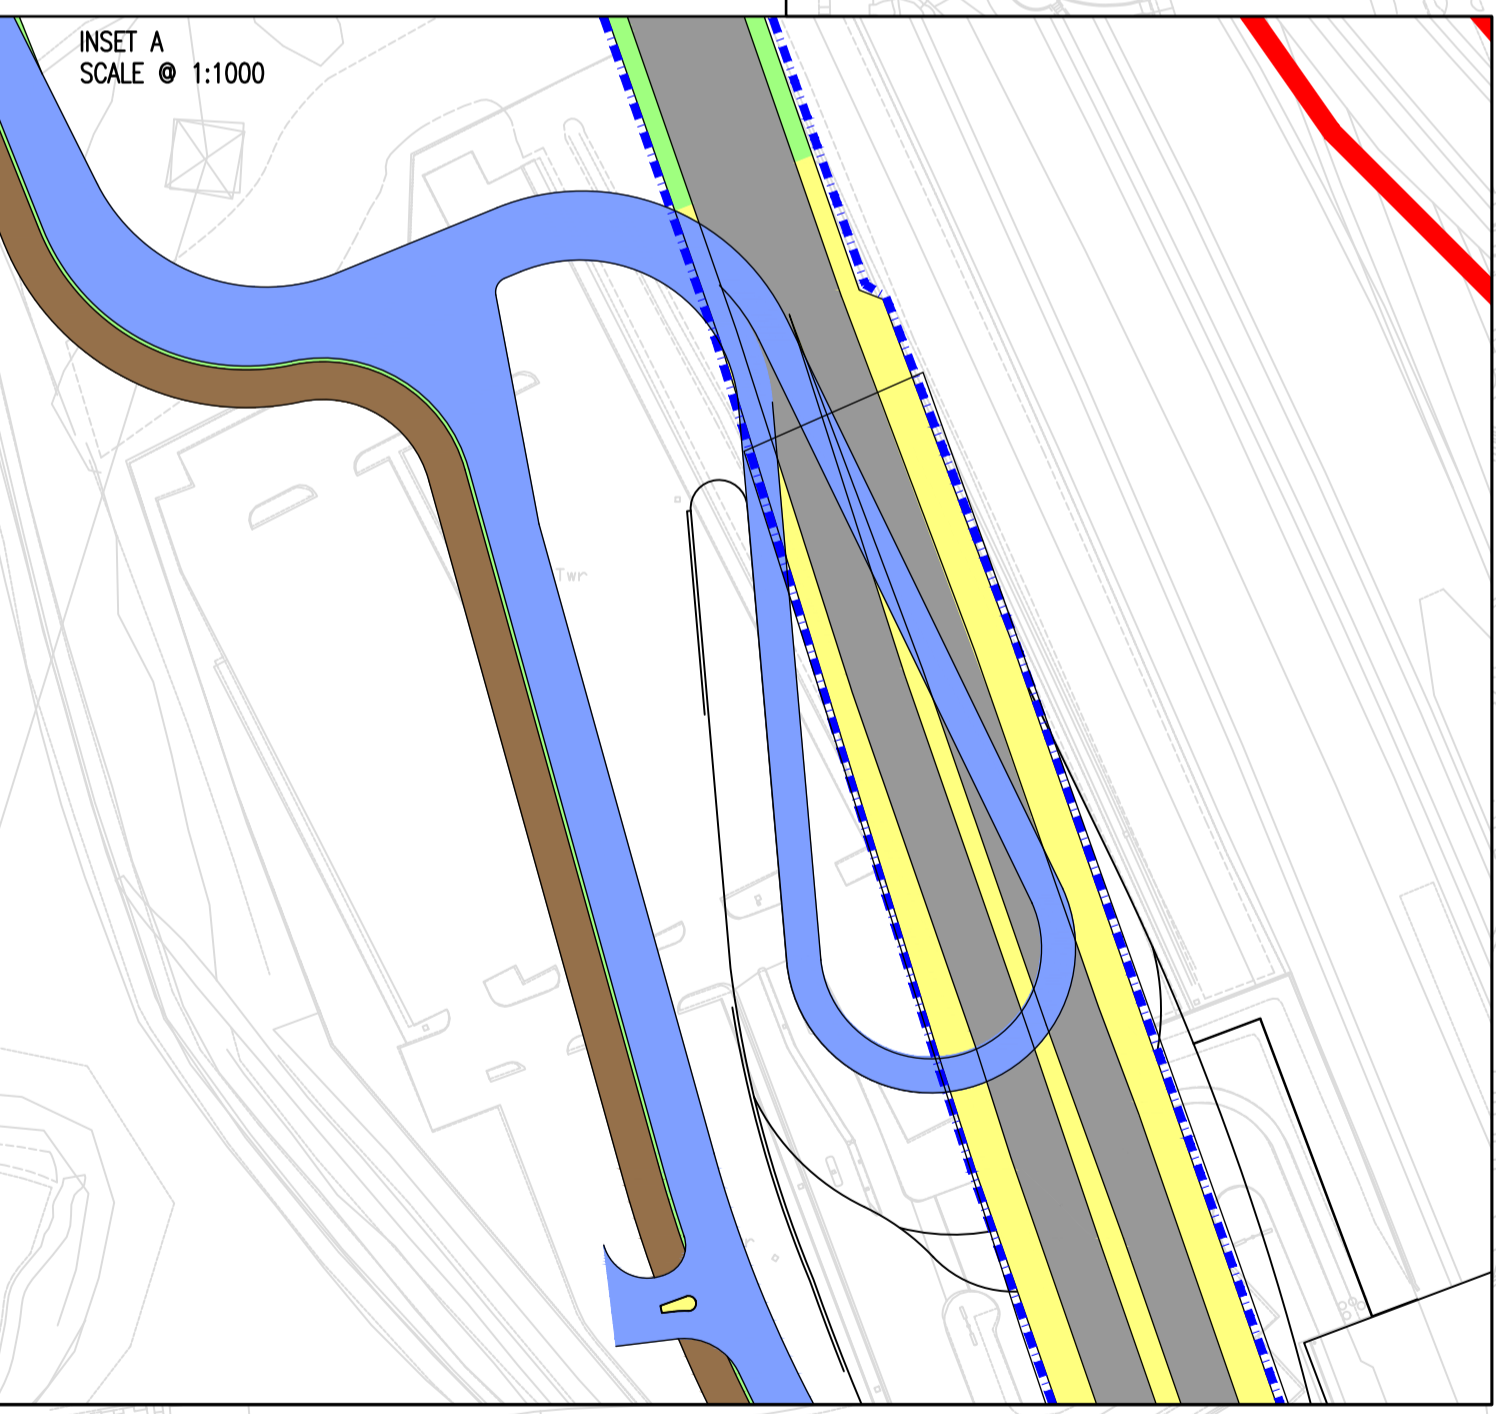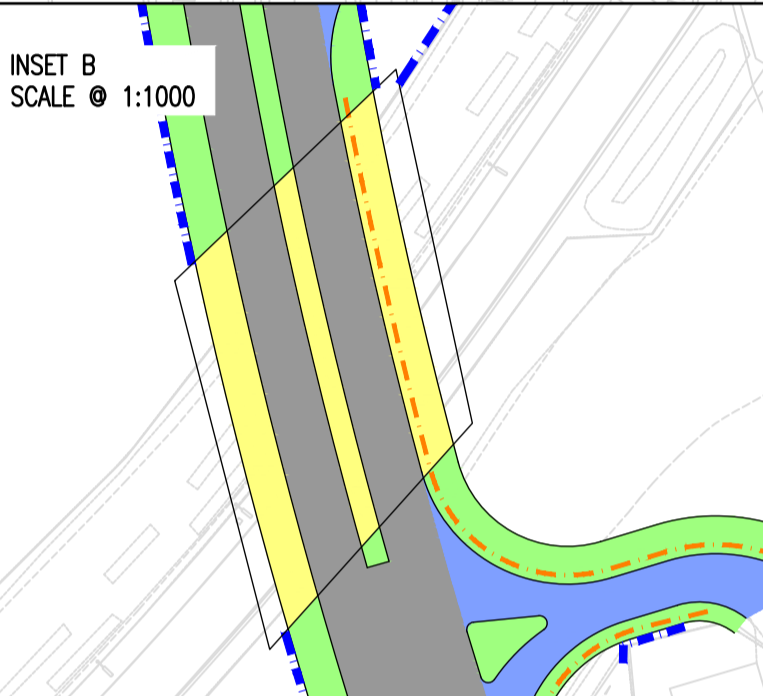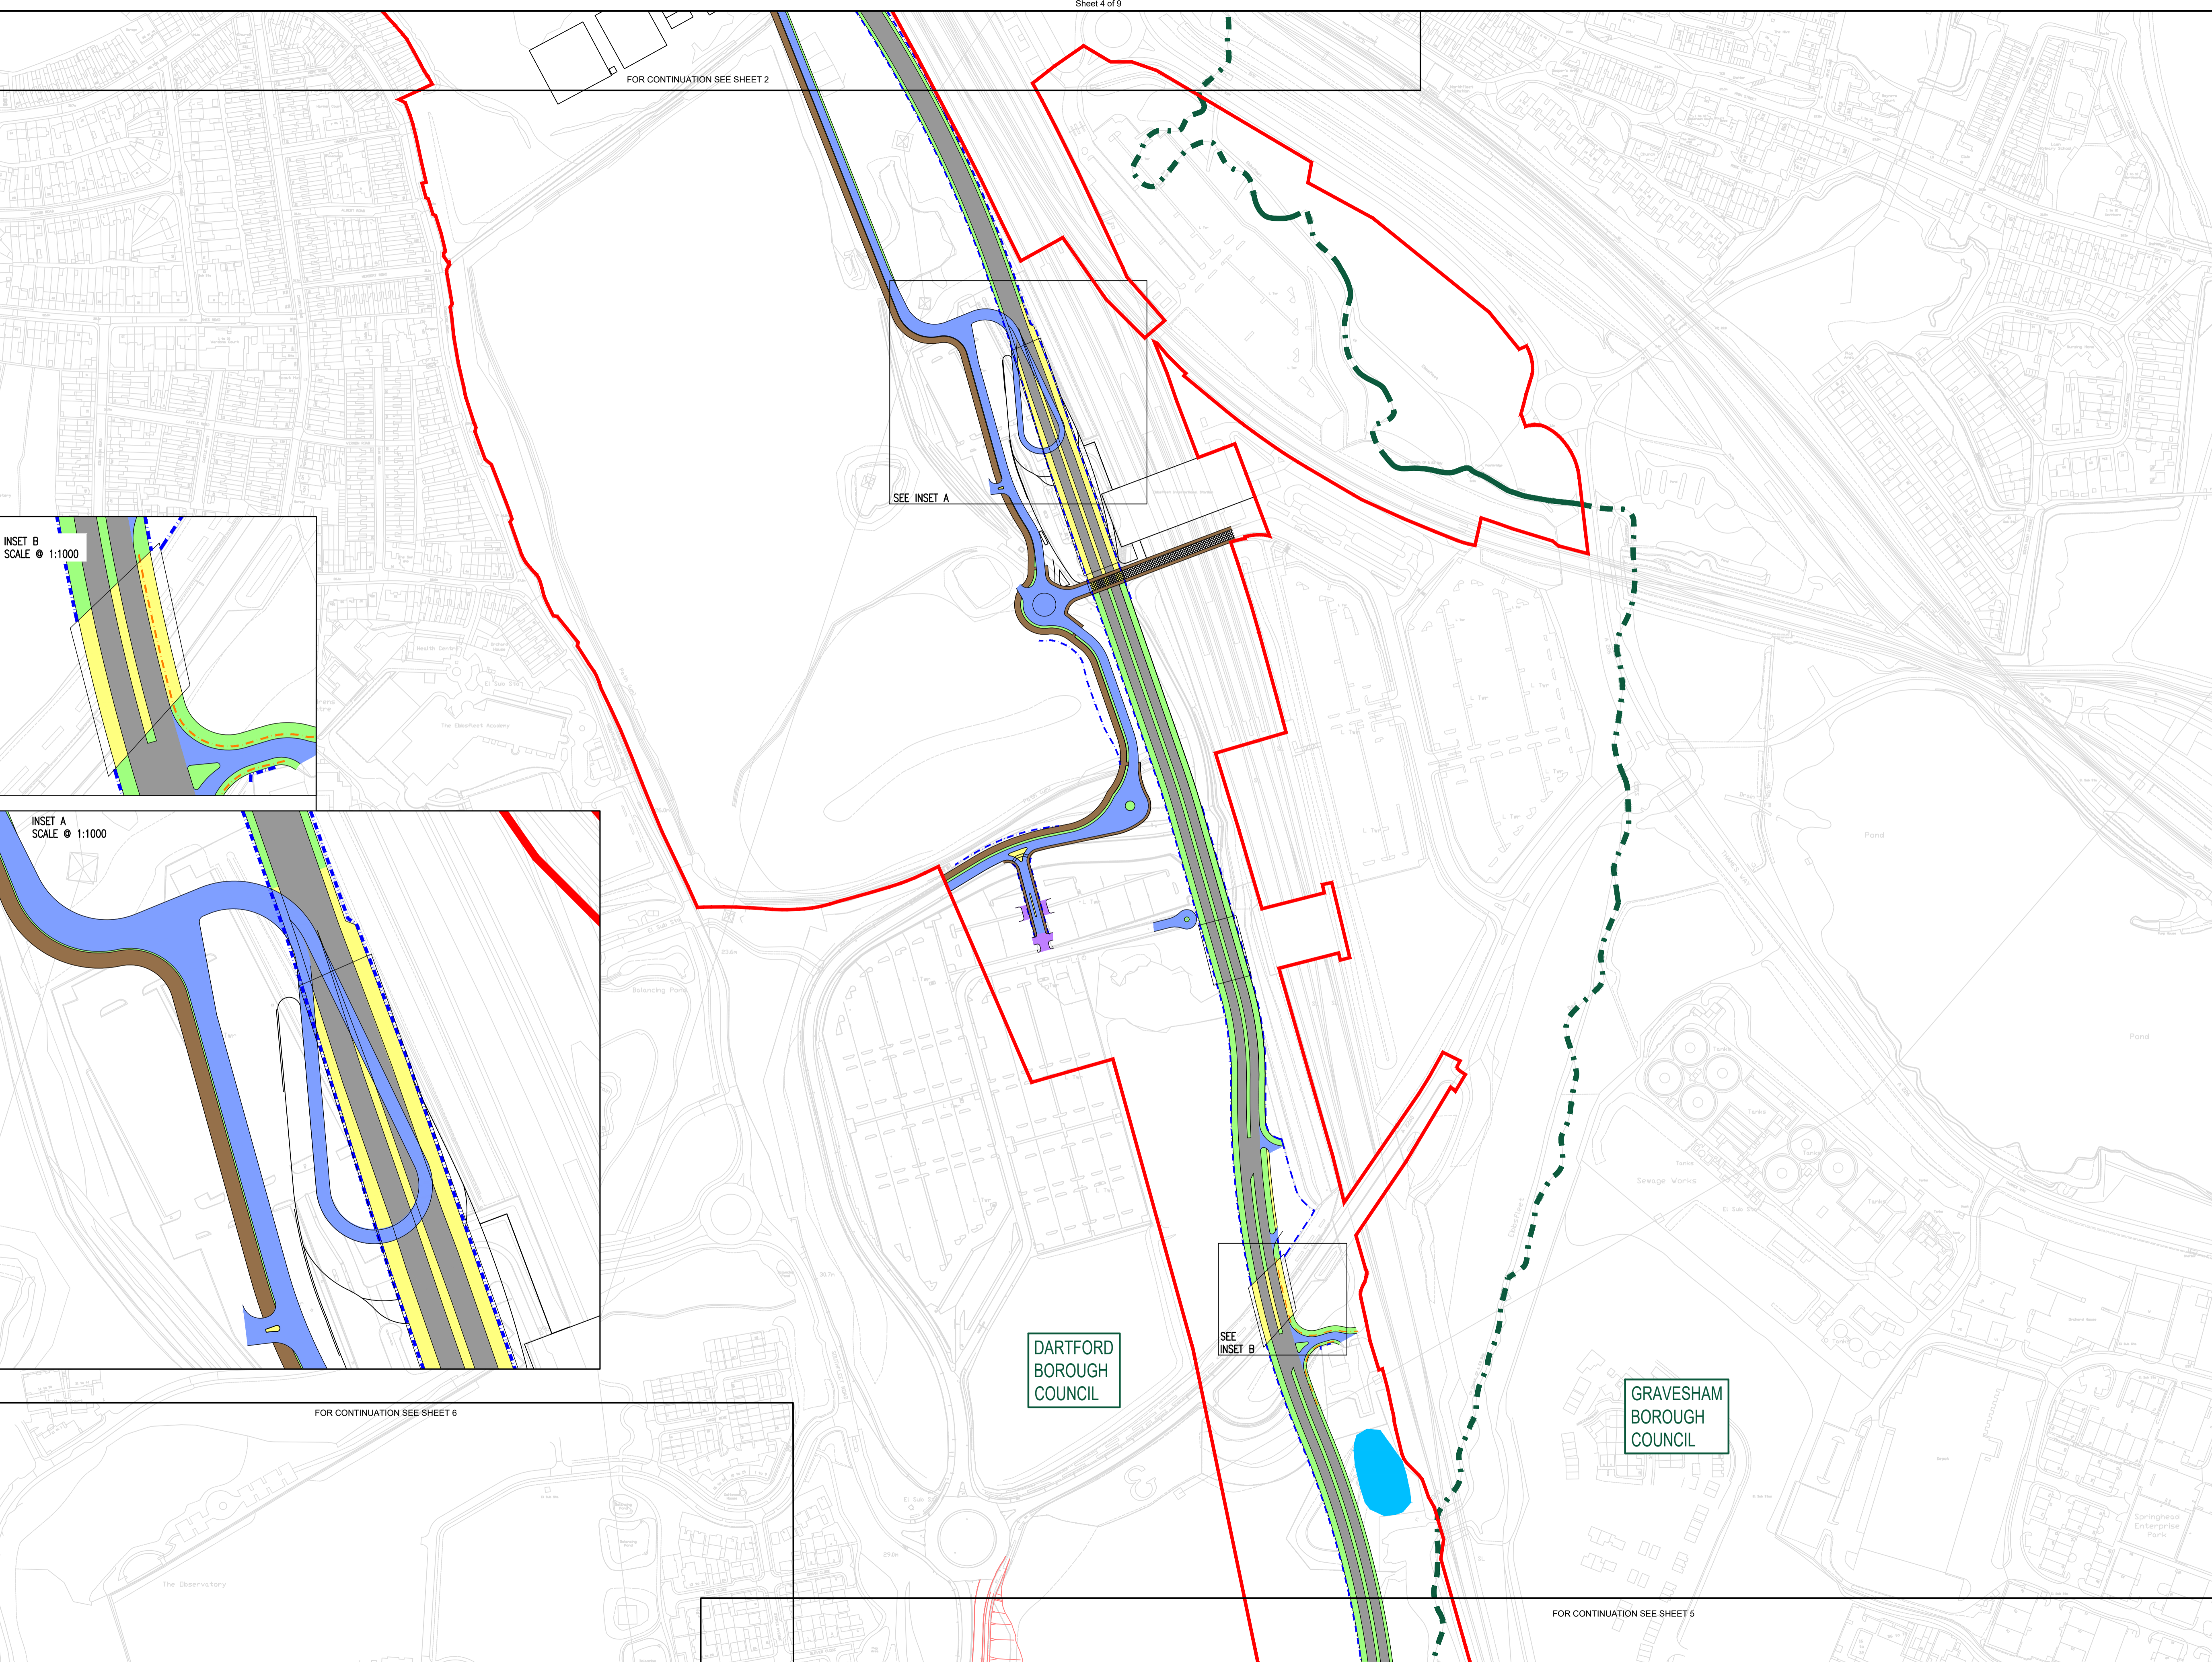



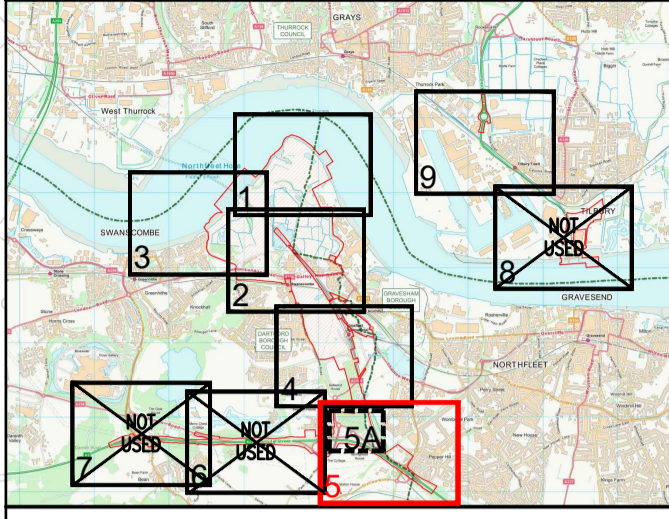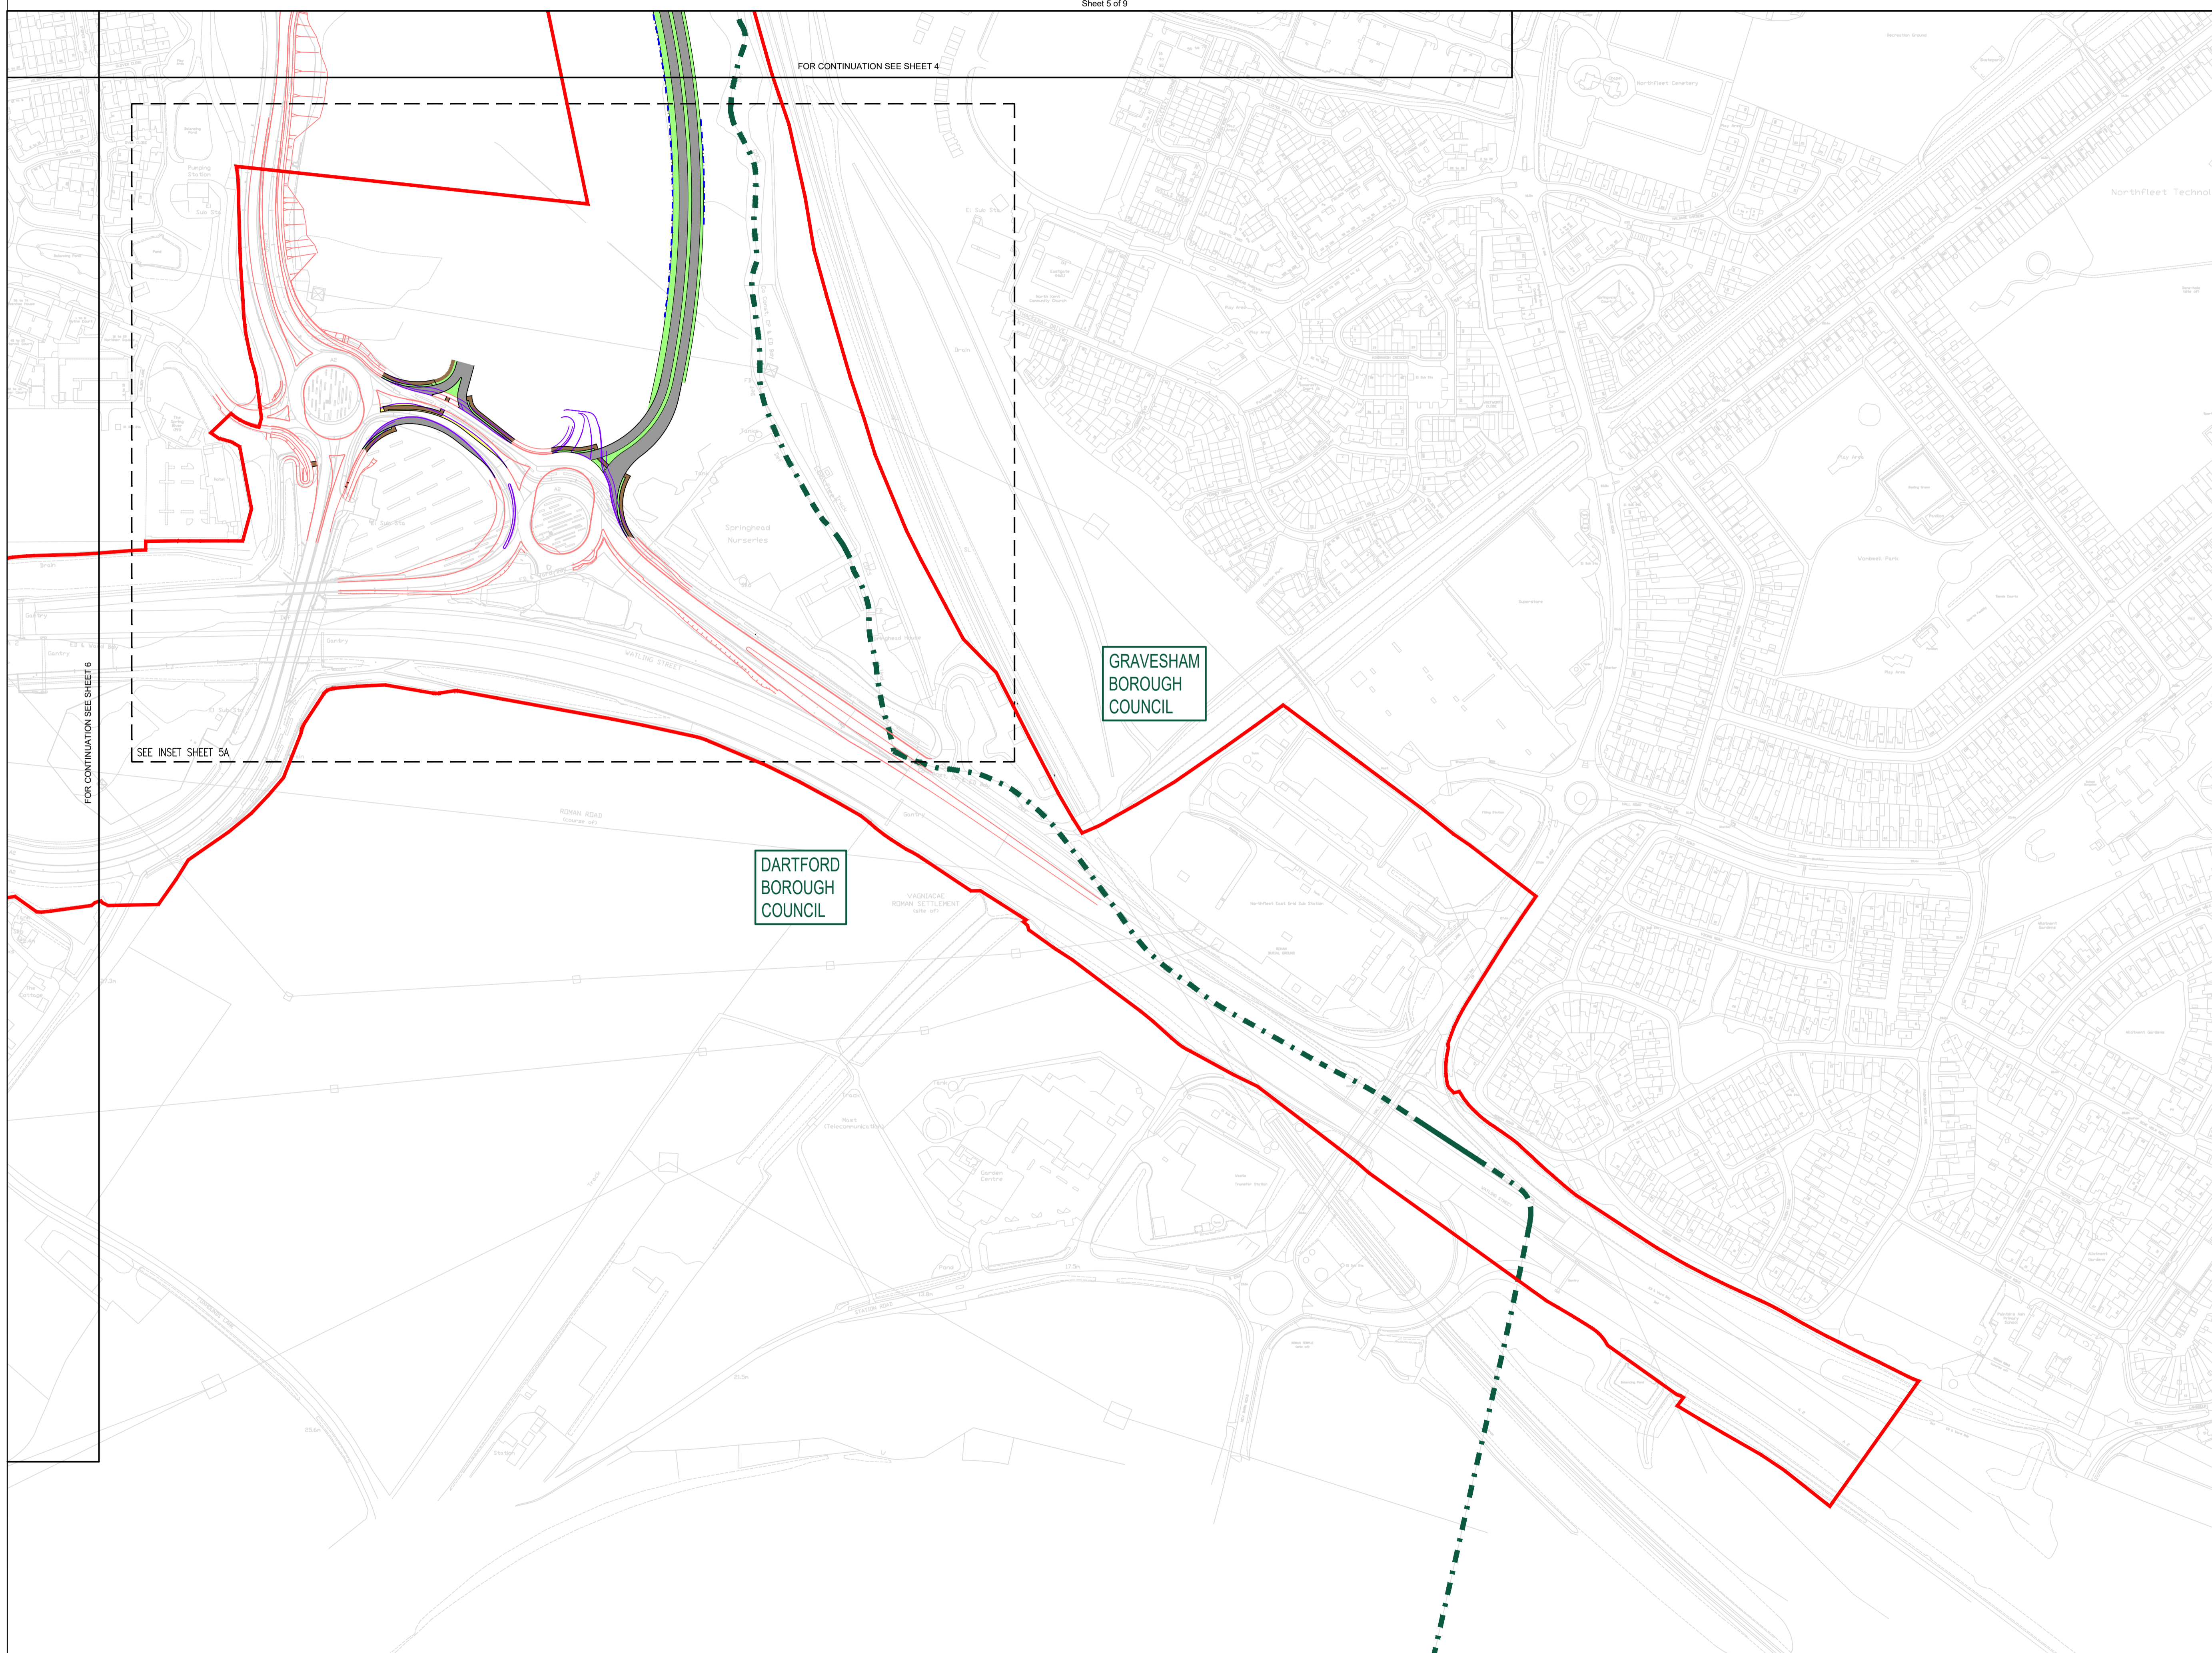

- KEY:
- ORDER LIMITS
  - - - LOCAL AUTHORITY BOUNDARIES
  - - - RETAINING STRUCTURE
  - PROPOSED HIGHWAYS ENGLAND SCHEME
  - PROPOSED HIGHWAYS ENGLAND SCHEME TO BE REMOVED
  - HEAVY DUTY ASPHALT SURFACING (MAIN ACCESS ROADS)
  - FOOTWAY & CYCLEWAY ASPHALT SURFACING
  - VERGE/LANDSCAPING (SOFT)
  - VERGE/LANDSCAPING (HARD)

- NOTES:
1. ALL DIMENSIONS ARE IN METRES, UNLESS OTHERWISE STATED.
  2. THIS DRAWING IS TO BE READ IN CONJUNCTION WITH ALL RELEVANT SCHEME DRAWINGS AND SPECIFICATIONS.
  3. THIS DRAWING IS SCALED AT PAPER SIZE A1, THEREFORE ANY PRINTS TAKEN AT SMALLER SIZES WILL AFFECT ACCURACY OF THE MEASUREMENT UNITS AND SHOULD NOT BE SCALED AGAINST.
  4. THIS DRAWING IS NOT TO BE PRODUCED IN ANY PART OR FORM WITHOUT CONSENT OF WSP UK LIMITED, ALL COPYRIGHT RESERVED.



Mountbatten House, Basing View, Basingstoke, RG21 4HJ, UK  
T+ 44 (0) 1256 318 800, F+ 44 (0) 1256 318 700 wsp.com

Project: The London Resort Project No: 70063529

Disclaimer  
Do not scale from this drawing. Check all dimensions on site before fabrication or setting out. This document is copyright and may not be reproduced without permission of the owner.

REPRODUCED FROM ORDNANCE SURVEY MAPS, BY PERMISSION OF THE ORDNANCE SURVEY ON BEHALF OF THE CONTROLLER OF HER MAJESTY'S STATIONARY OFFICE. CROWN COPYRIGHT ORDNANCE



ORDNANCE SURVEY EMAPSITE LICENSE NO. 0100031673  
© CROWN COPYRIGHT AND DATABASE RIGHT 2020  
© LOCAL GOVERNMENT INFORMATION HOUSE LIMITED COPYRIGHT AND DATABASE RIGHTS 2020

Rev	Reason for Issue	Date	Drw   Chk
0	ISSUE FOR DCO SUBMISSION	24/12/20	WSP   TS-S

THE LONDON RESORT DEVELOPMENT CONSENT ORDER  
Regulation 5(2)(c), (p) & 6(2) - Highway Plans - Surface Finishes  
DARTFORD BOROUGH COUNCIL AND GRAVESHAM BOROUGH COUNCIL  
Sheet 5 of 9

Application Number  
**BC080001**  
Drawing Reference  
**LR-PL-WSP-DCP-2.13.5**  
Scale: **1:2500 @ A1** Sheet: **5 of 9** Revision: **0**



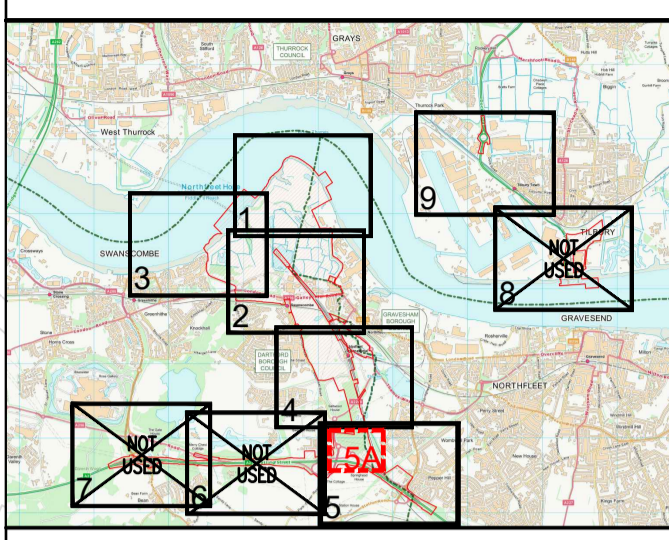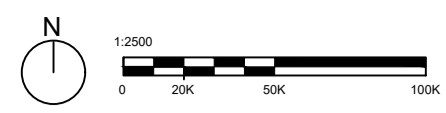

- KEY:**
- ORDER LIMITS
  - - - LOCAL AUTHORITY BOUNDARIES
  - - - RETAINING STRUCTURE
  - PROPOSED HIGHWAYS ENGLAND SCHEME
  - PROPOSED HIGHWAYS ENGLAND SCHEME TO BE REMOVED
  - HEAVY DUTY ASPHALT SURFACING (MAIN ACCESS ROADS)
  - FOOTWAY & CYCLEWAY ASPHALT SURFACING
  - VERGE/LANDSCAPING (SOFT)
  - VERGE/LANDSCAPING (HARD)

- NOTES:**
1. ALL DIMENSIONS ARE IN METRES, UNLESS OTHERWISE STATED.
  2. THIS DRAWING IS TO BE READ IN CONJUNCTION WITH ALL RELEVANT SCHEME DRAWINGS AND SPECIFICATIONS.
  3. THIS DRAWING IS SCALED AT PAPER SIZE A1, THEREFORE ANY PRINTS TAKEN AT SMALLER SIZES WILL AFFECT ACCURACY OF THE MEASUREMENT UNITS AND SHOULD NOT BE SCALED AGAINST.
  4. THIS DRAWING IS NOT TO BE PRODUCED IN ANY PART OR FORM WITHOUT CONSENT OF WSP UK LIMITED, ALL COPYRIGHT RESERVED.



Mountbatten House, Basing View, Basingstoke, RG21 4HJ, UK  
 T+ 44 (0) 1256 318 800, F+ 44 (0) 1256 318 700 [wsp.com](http://wsp.com)

Project: The London Resort | Project No: 70063529

**Disclaimer**  
 Do not scale from this drawing. Check all dimensions on site before fabrication or setting out. This document is copyright and may not be reproduced without permission of the owner.

REPRODUCED FROM ORDNANCE SURVEY MAPS, BY PERMISSION OF THE ORDNANCE SURVEY ON BEHALF OF THE CONTROLLER OF HER MAJESTY'S STATIONARY OFFICE. CROWN COPYRIGHT ORDNANCE SURVEY EMAPSITE LICENSE NO. 0100031673  
 © CROWN COPYRIGHT AND DATABASE RIGHT 2020  
 © LOCAL GOVERNMENT INFORMATION HOUSE LIMITED COPYRIGHT AND DATABASE RIGHTS 2020

Rev	Reason for Issue	Date	Drw   TS-S   Chk
0	ISSUE FOR DCO SUBMISSION	24/12/20	WSP   TS-S



THE LONDON RESORT DEVELOPMENT CONSENT ORDER  
 Regulation 5(2)(c), (p) & 6(2) - Highway Plans - Surface Finishes  
 DARTFORD BOROUGH COUNCIL AND GRAVESHAM BOROUGH COUNCIL  
 Sheet 5A of 9

Application Number: **BC080001**  
 Drawing Reference: **LR-PL-WSP-DCP-2.13.5A**  
 Scale: **1:1000 @ A1** | Sheet: **5A of 9** | Revision: **0**







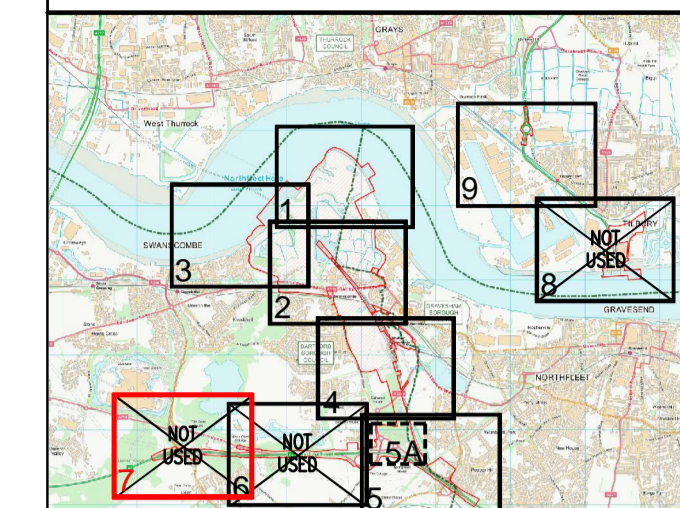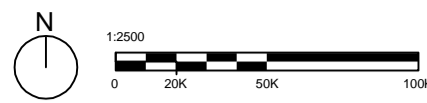


KEY:

- ORDER LIMITS
- LOCAL AUTHORITY BOUNDARY

NOTES:

1. NO FEATURES WITHIN THIS SHEET.

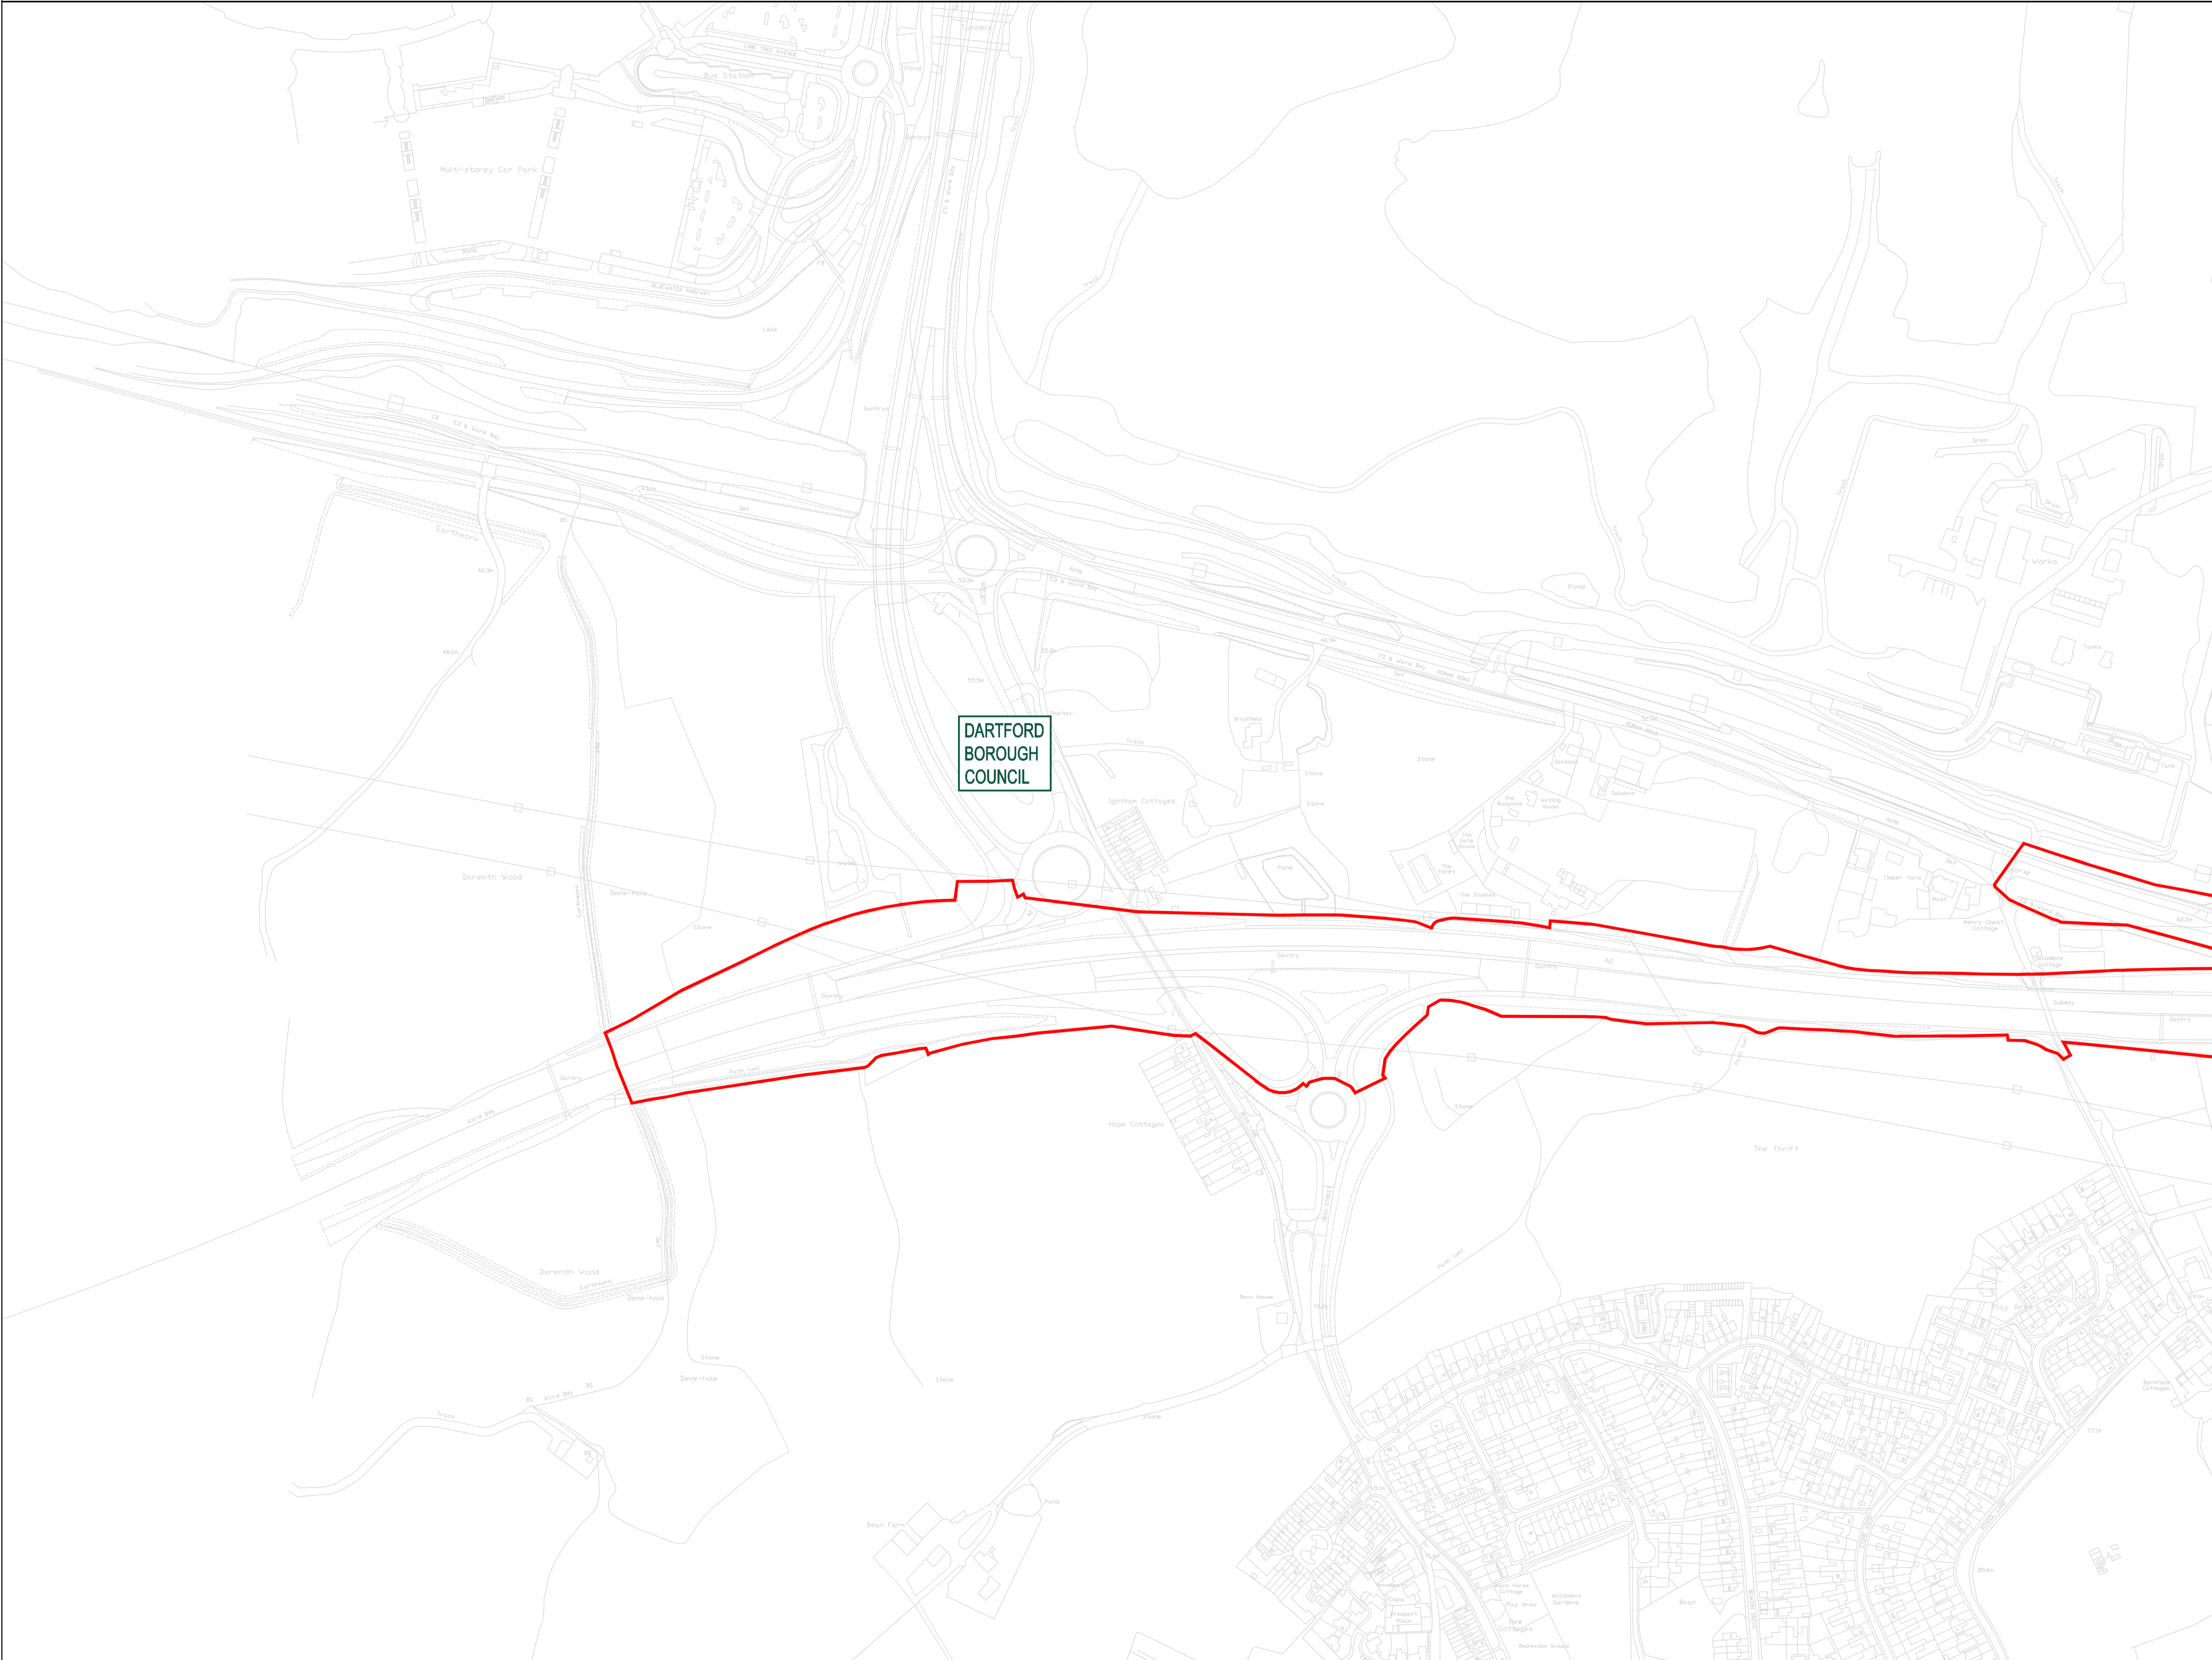

Mountbatten House, Basing View, Basingstoke, RG21 4HJ, UK  
 T+ 44 (0) 1256 318 800, F+ 44 (0) 1256 318 700 [wsp.com](http://wsp.com)

Project	The London Resort	Project No.	70063529
---------	-------------------	-------------	----------

**Disclaimer**  
 Do not scale from this drawing. Check all dimensions on site before fabrication or setting out. This document is copyright and may not be reproduced without permission of the owner.


REPRODUCED FROM ORDNANCE SURVEY MAPS, BY PERMISSION OF THE ORDNANCE SURVEY ON BEHALF OF THE CONTROLLER OF HER MAJESTY'S STATIONARY OFFICE. CROWN COPYRIGHT ORDNANCE SURVEY EMAPSITE LICENSE NO. 0100031673  
 © CROWN COPYRIGHT AND DATABASE RIGHT 2020  
 © LOCAL GOVERNMENT INFORMATION HOUSE LIMITED COPYRIGHT AND DATABASE RIGHTS 2020

Rev	Reason for Issue	Date	Drw	Chk
0	ISSUE FOR DCO SUBMISSION	24/12/20	WSP/TS-S	



THE LONDON RESORT DEVELOPMENT CONSENT ORDER  
 Regulation 5(2)(c), (p) & 6(2) - Highway Plans - Surface Finishes  
 DARTFORD BOROUGH COUNCIL AND GRAVESHAM BOROUGH COUNCIL  
 Sheet 7 of 9

Application Number	<b>BC080001</b>
Drawing Reference	<b>LR-PL-WSP-DCP-2.13.7</b>
Scale	<b>1:2500 @ A1</b>
Sheet	<b>7 of 9</b>
Revision	<b>0</b>



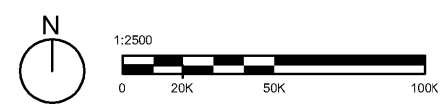

ILLUSTRATIVE

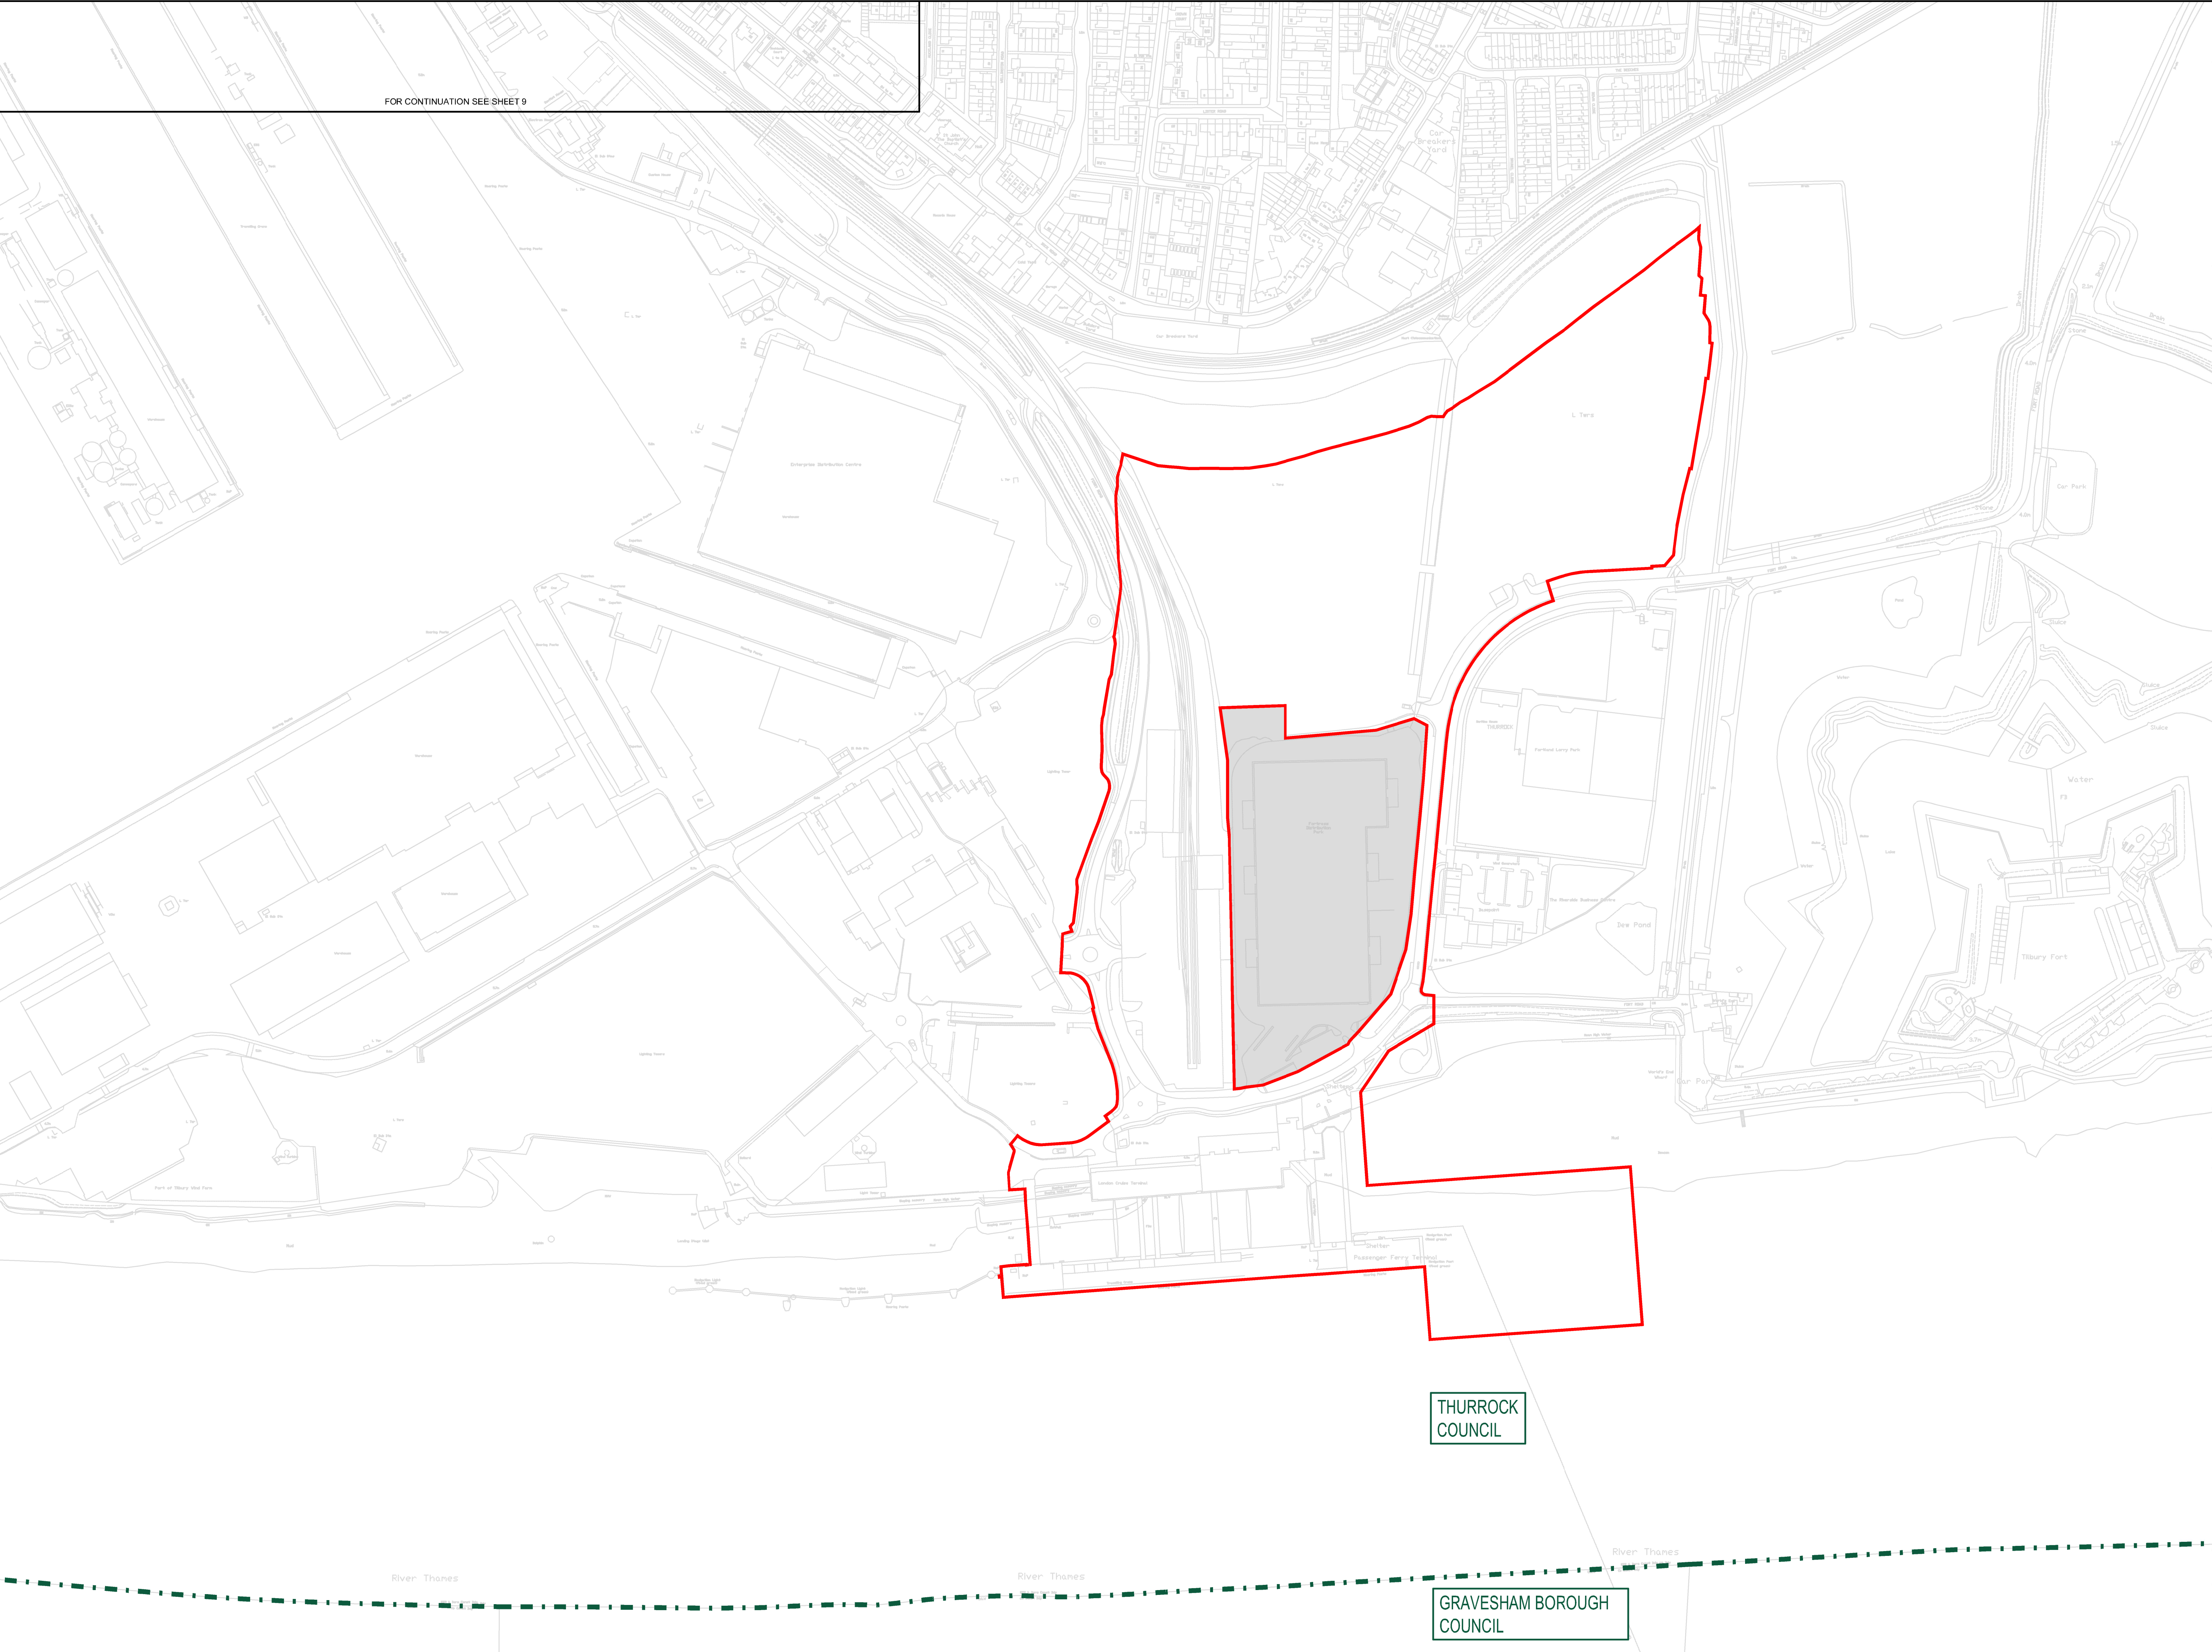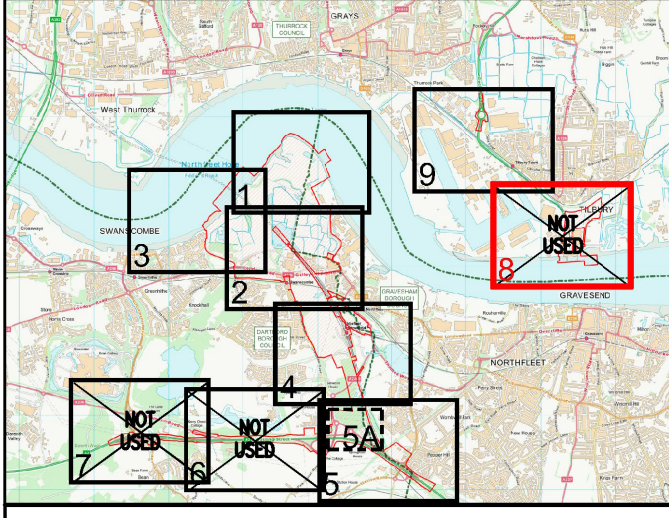

FOR CONTINUATION SEE SHEET 9

- KEY:**
- ORDER LIMITS
  - - - LOCAL AUTHORITY BOUNDARY
  - AREA OUTSIDE ORDER LIMITS

- NOTES:**
- NO FEATURES WITHIN THIS PAGE.



Mountbatten House, Basing View, Basingstoke, RG21 4HJ, UK  
 T+ 44 (0) 1256 318 800, F+ 44 (0) 1256 318 700 [wsp.com](http://wsp.com)

Project	The London Resort	Project No.	70063529
---------	-------------------	-------------	----------

**Disclaimer**  
 Do not scale from this drawing. Check all dimensions on site before fabrication or setting out. This document is copyright and may not be reproduced without permission of the owner.

REPRODUCED FROM ORDNANCE SURVEY MAPS, BY PERMISSION OF THE ORDNANCE SURVEY ON BEHALF OF THE CONTROLLER OF HER MAJESTY'S STATIONARY OFFICE. CROWN COPYRIGHT ORDNANCE SURVEY EMAPSITE LICENSE NO. 0100031673  
 © CROWN COPYRIGHT AND DATABASE RIGHT 2020  
 © LOCAL GOVERNMENT INFORMATION HOUSE LIMITED COPYRIGHT AND DATABASE RIGHTS 2020

Rev	Reason for Issue	Date	Drw   Chk
0	ISSUE FOR DCO SUBMISSION	24/12/20	WSP/TS-S

THE LONDON RESORT DEVELOPMENT CONSENT ORDER  
 Regulation 5(2)(a), (p) & 6(2) - Highway Plans - Surface Finishes  
 DARTFORD BOROUGH COUNCIL AND GRAVESHAM BOROUGH COUNCIL  
 Sheet 8 of 9

Application Number  
**BC080001**



Drawing Reference  
**LR-PL-WSP-DCP-2.13.8**

Scale	Sheet:	Revision
1:2500 @ A1	8 of 9	0

THURROCK COUNCIL


GRAVESHAM BOROUGH COUNCIL



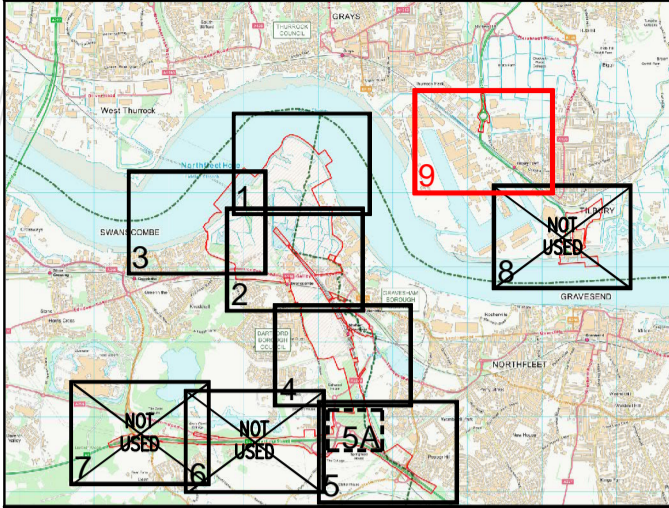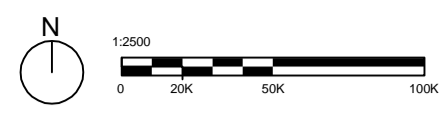

- KEY:
- ORDER LIMITS
  - LOCAL AUTHORITY BOUNDARIES
  - HEAVY DUTY ASPHALT SURFACING (MAIN ACCESS ROADS)
  - FOOTWAY & CYCLEWAY ASPHALT SURFACING
  - VERGE/LANDSCAPING (SOFT)
  - VERGE/LANDSCAPING (HARD)

- NOTES:
1. ALL DIMENSIONS ARE IN METRES, UNLESS OTHERWISE STATED.
  2. THIS DRAWING IS TO BE READ IN CONJUNCTION WITH ALL RELEVANT SCHEME DRAWINGS AND SPECIFICATIONS.
  3. THIS DRAWING IS SCALED AT PAPER SIZE A1, THEREFORE ANY PRINTS TAKEN AT SMALLER SIZES WILL AFFECT ACCURACY OF THE MEASUREMENT UNITS AND SHOULD NOT BE SCALED AGAINST.
  4. THIS DRAWING IS NOT TO BE PRODUCED IN ANY PART OR FORM WITHOUT CONSENT OF WSP UK LIMITED, ALL COPY RIGHT RESERVED.

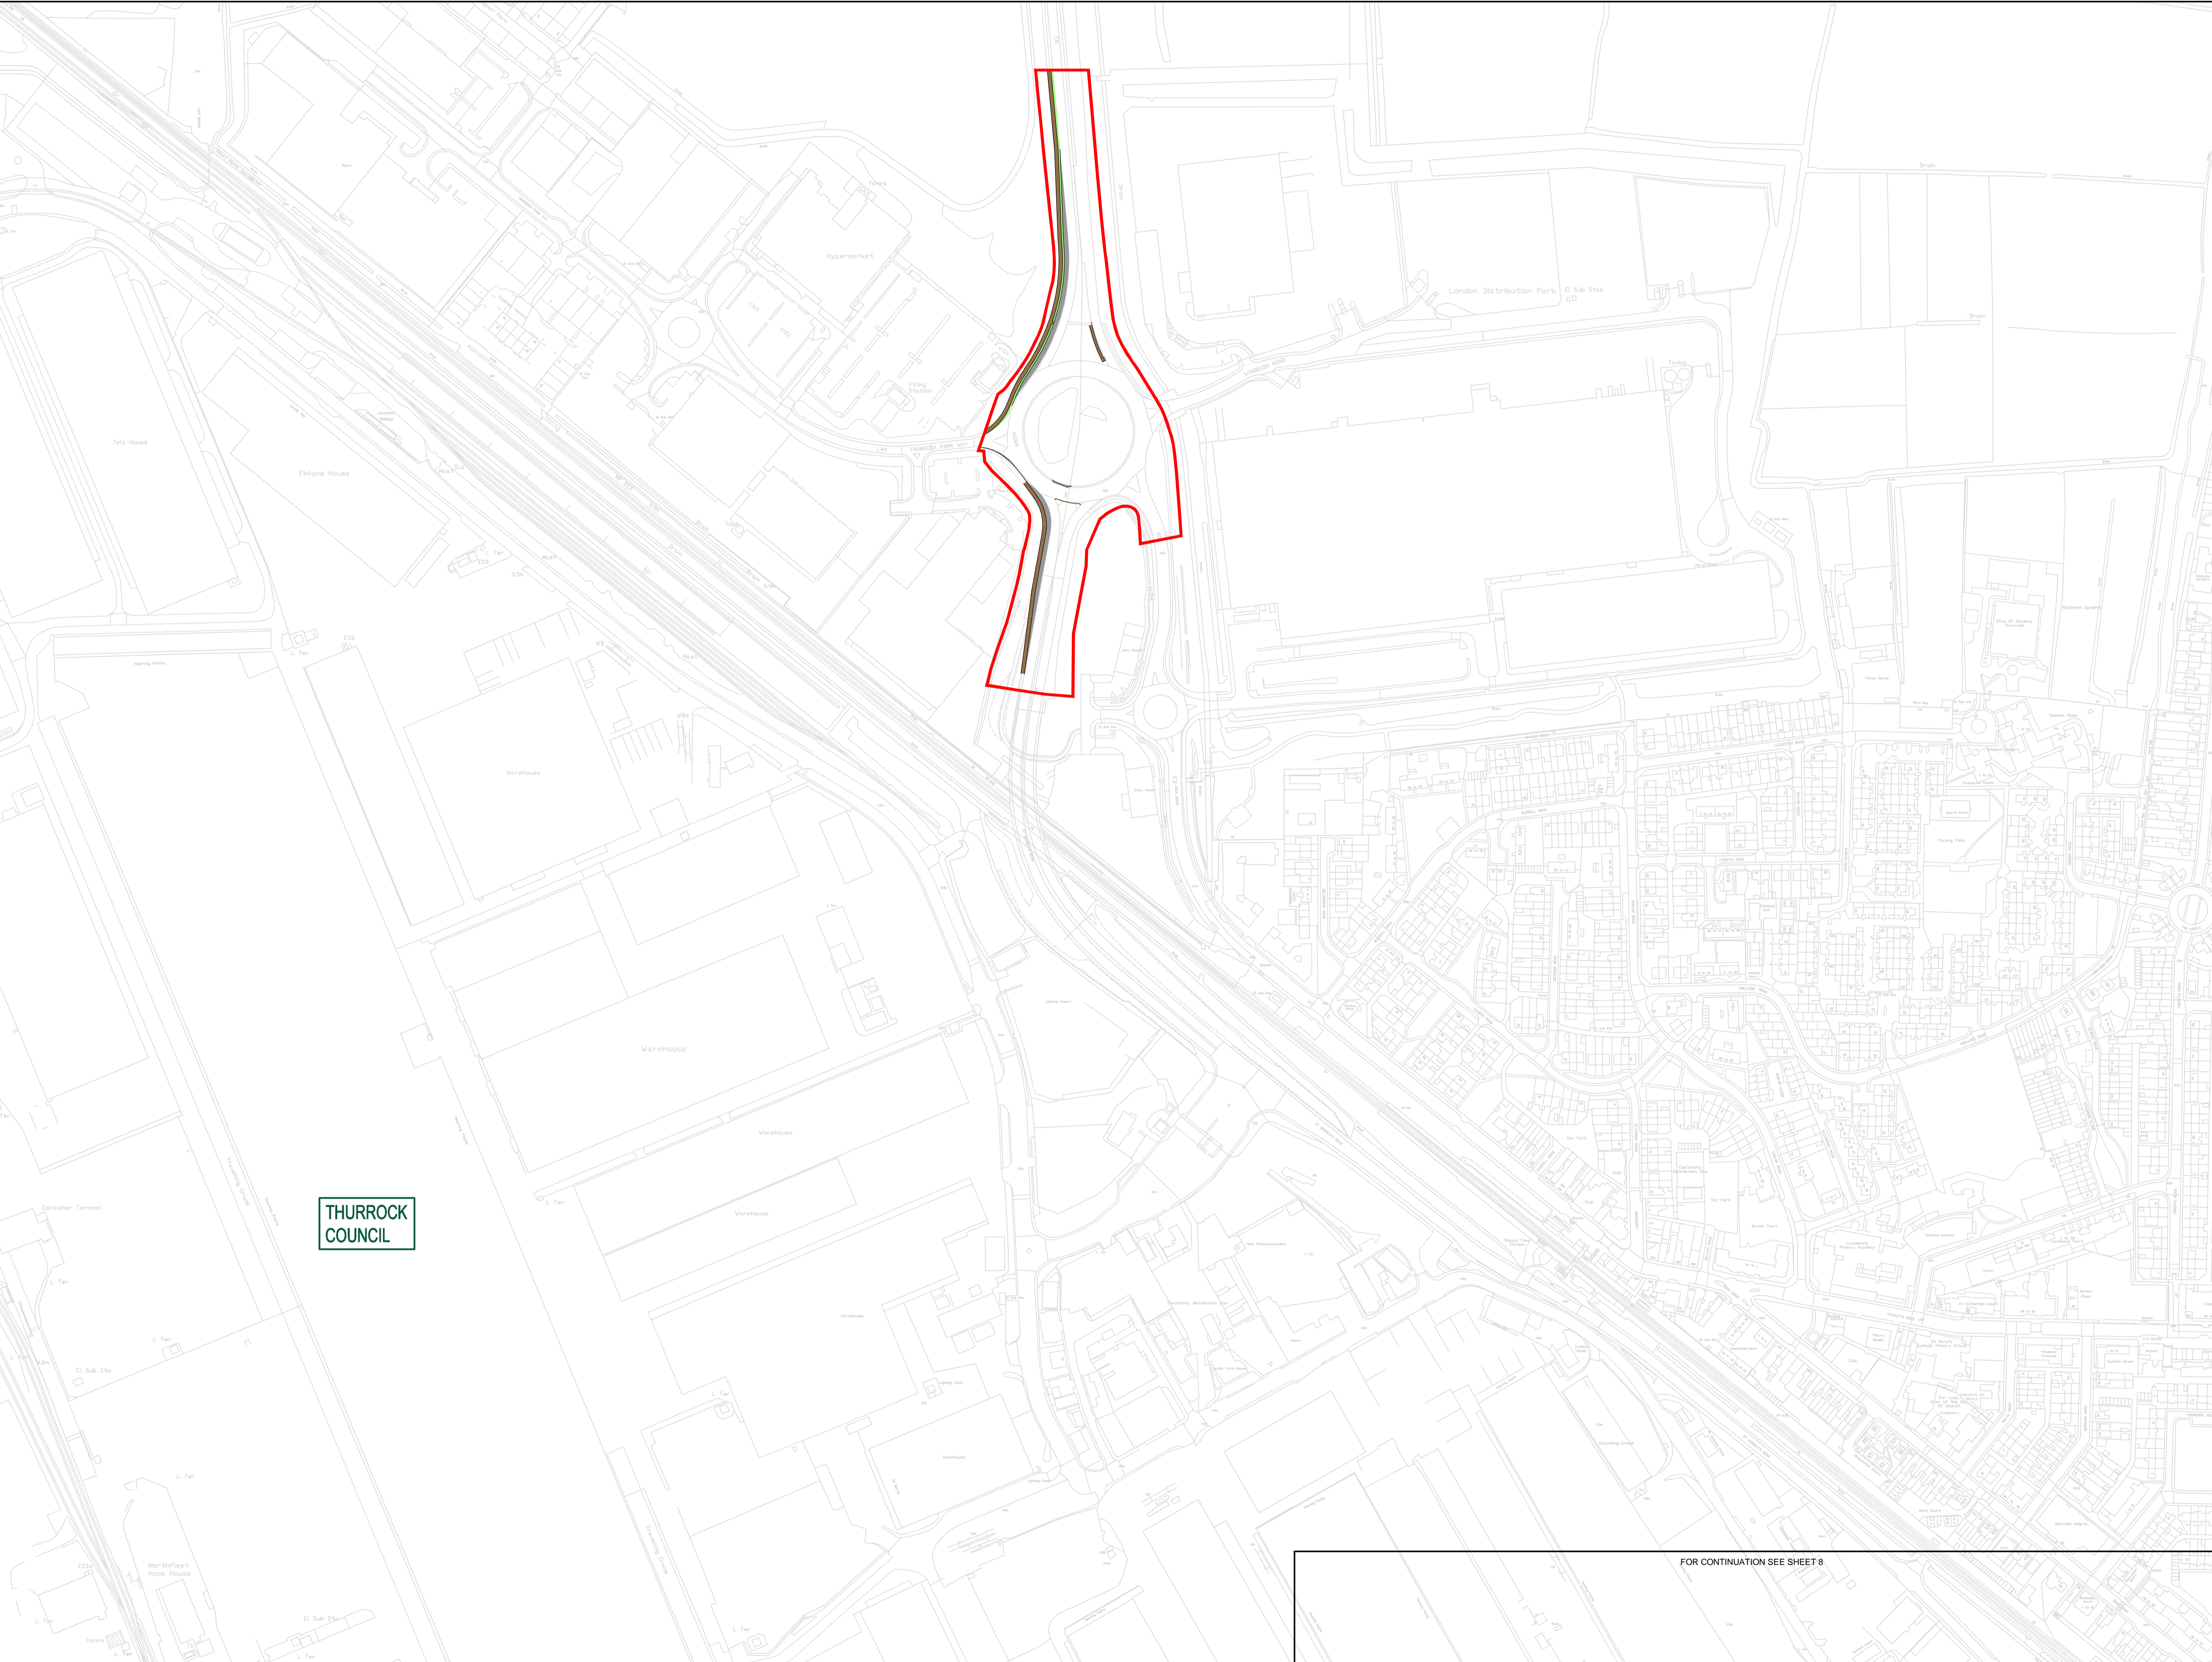

THURROCK COUNCIL



Mountbatten House, Basing View, Basingstoke, RG21 4HJ, UK  
 T+ 44 (0) 1256 318 800, F+ 44 (0) 1256 318 700 wsp.com

Project: The London Resort Project No: 70063529

Disclaimer  
 Do not scale from this drawing. Check all dimensions on site before fabrication or setting out. This document is copyright and may not be reproduced without permission of the owner.

REPRODUCED FROM ORDNANCE SURVEY MAPS, BY PERMISSION OF THE ORDNANCE SURVEY ON BEHALF OF THE CONTROLLER OF HER MAJESTY'S STATIONARY OFFICE. CROWN COPYRIGHT/ORDNANCE SURVEY EMAPSITE LICENSE NO. 0100031673

© CROWN COPYRIGHT AND DATABASE RIGHT 2020  
 © LOCAL GOVERNMENT INFORMATION HOUSE LIMITED COPYRIGHT AND DATABASE RIGHTS 2020

Rev	Reason for Issue	Date	Drw   Chk
0	ISSUE FOR DCO SUBMISSION	24/12/20	WSP/TS-S

THE LONDON RESORT DEVELOPMENT CONSENT ORDER  
 Regulation 5(2)(c), (p) & 6(2) - Highway Plans - Surface Finishes  
 DARTFORD BOROUGH COUNCIL AND GRAVESHAM BOROUGH COUNCIL  
 Sheet 9 of 9

Application Number: **BC080001**  
 Drawing Reference: **LR-PL-WSP-DCP-2.13.9**  
 Scale: **1:2500 @ A1** Sheet: **9 of 9** Revision: **0**

FOR CONTINUATION SEE SHEET 8