



Appendix TA - R


LONDON RESORT TRAFFIC FLOW DIAGRAMS

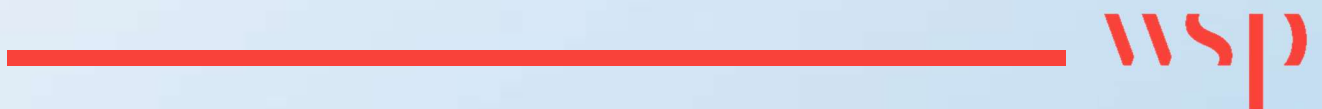




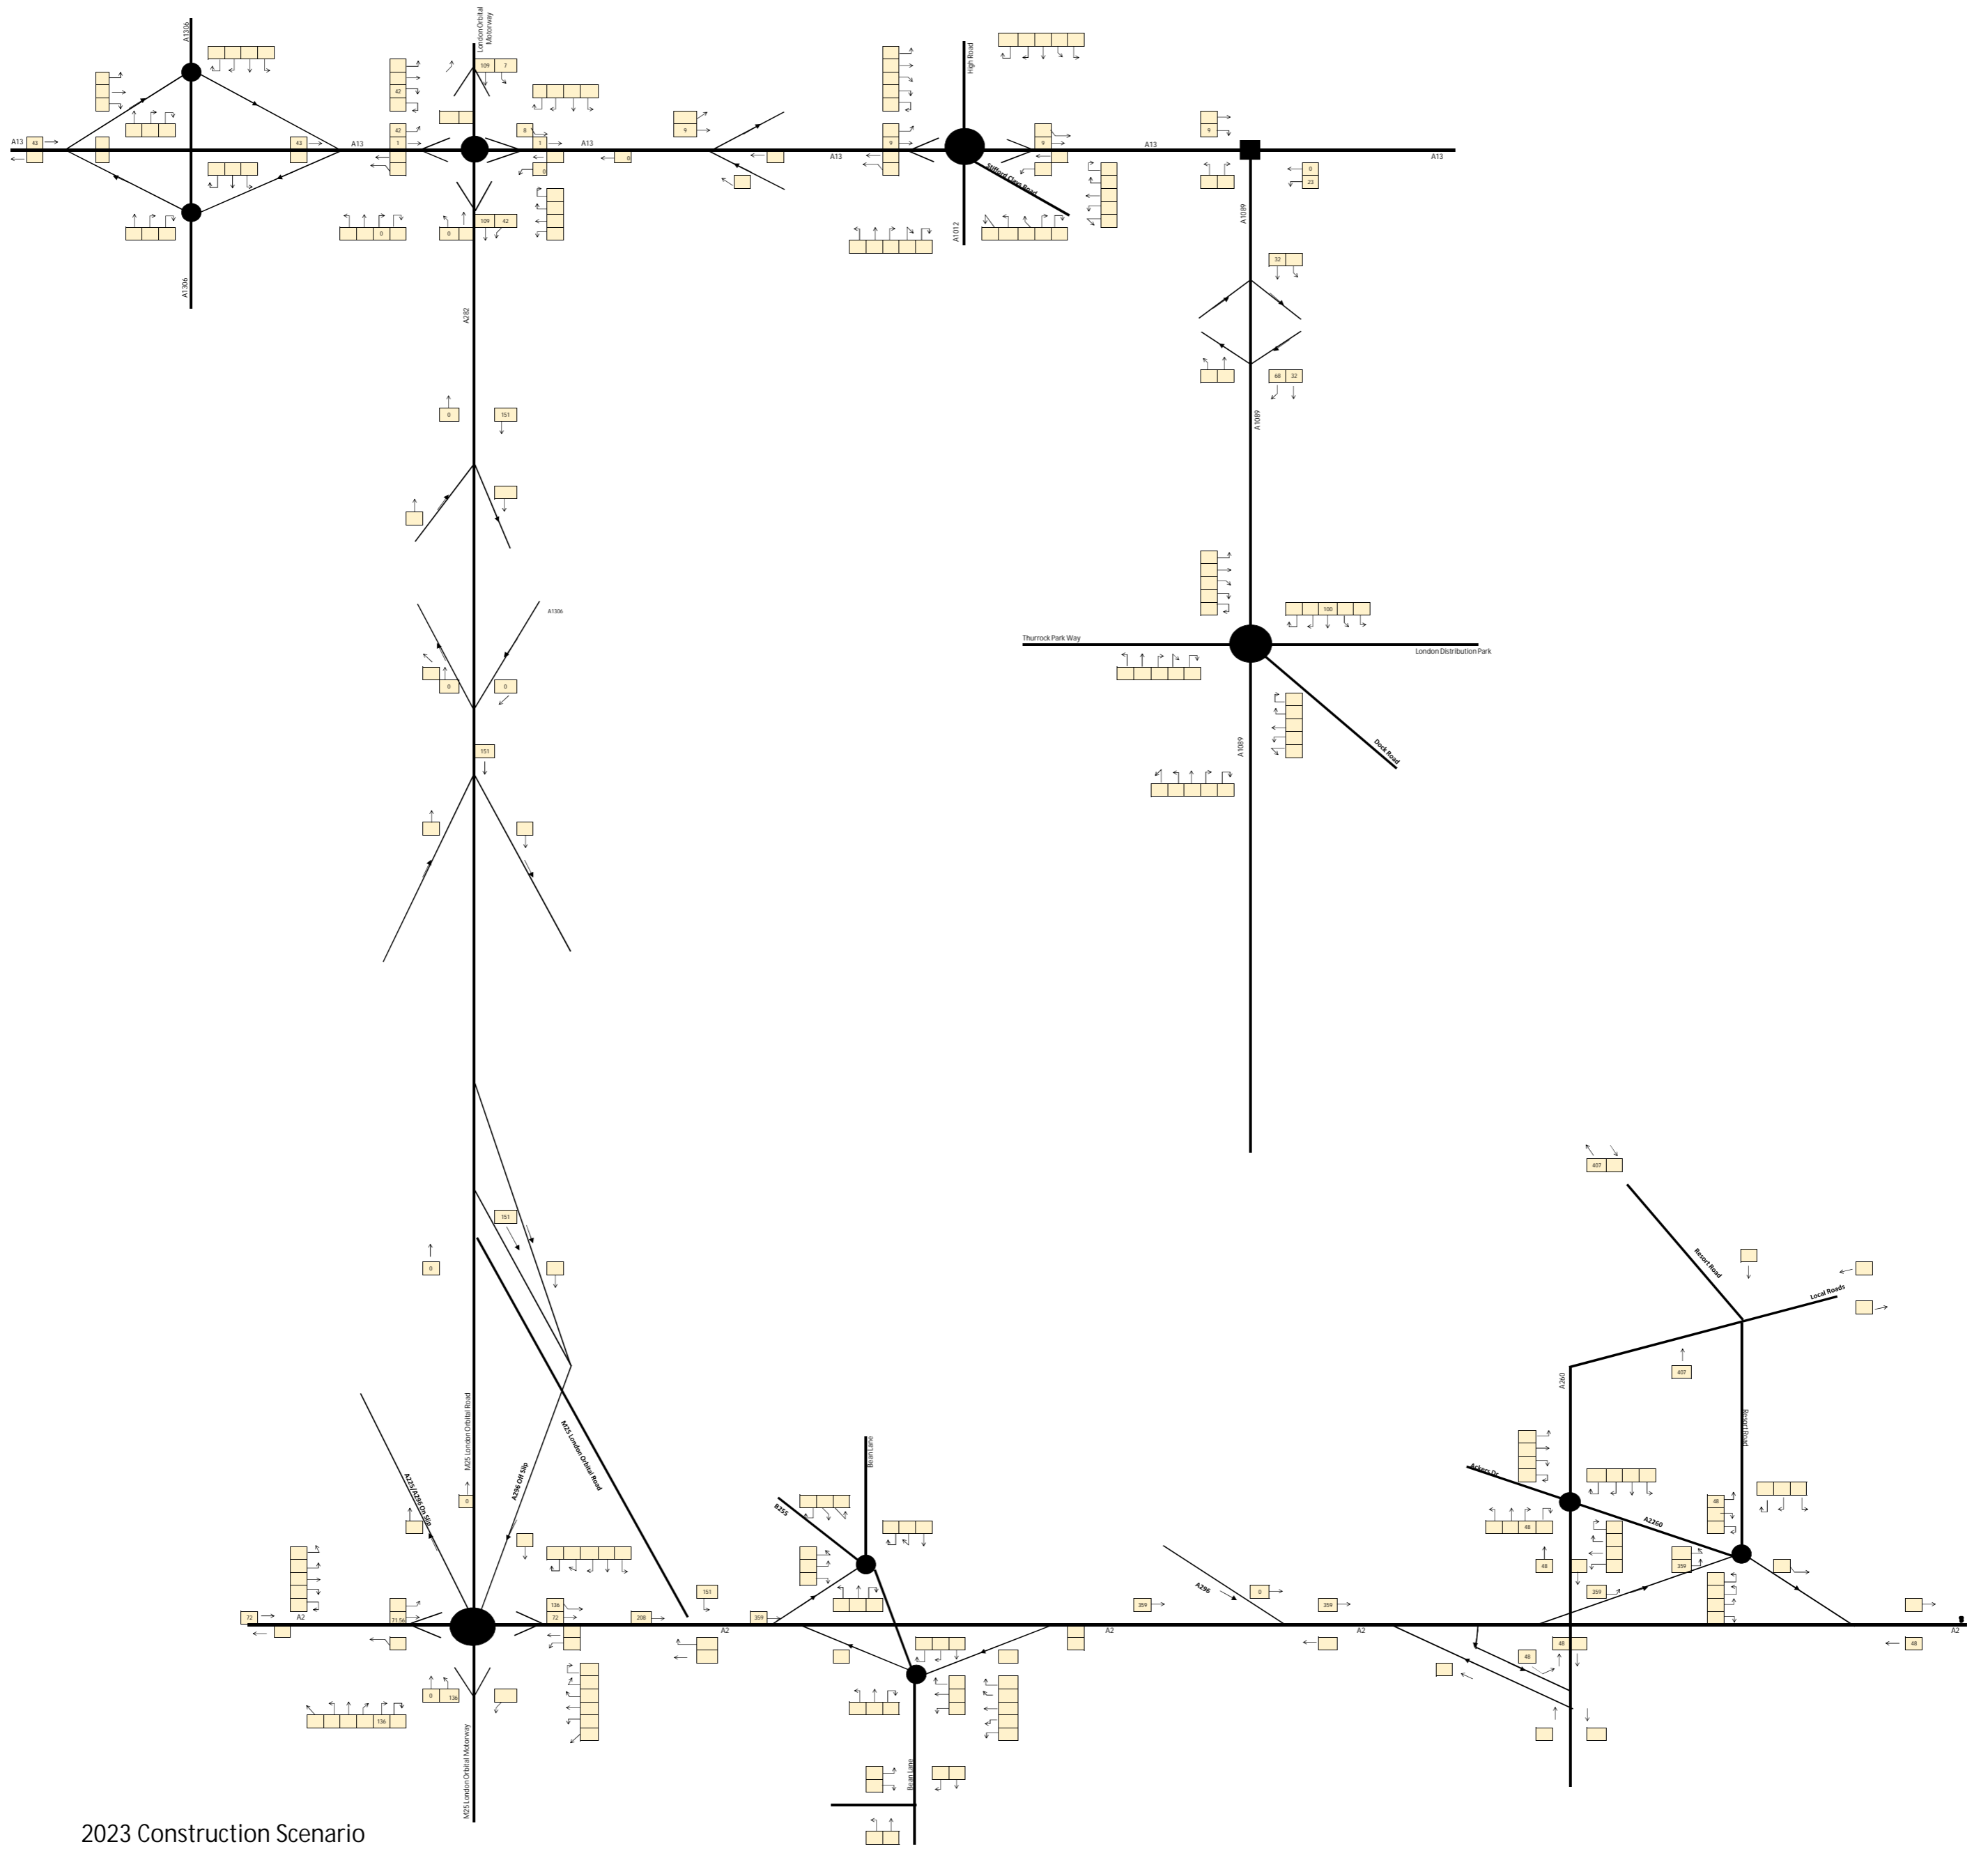


2023 Construction Scenario
 Traffic Flow Diagram
 AM Peak 08:00 - 09:00

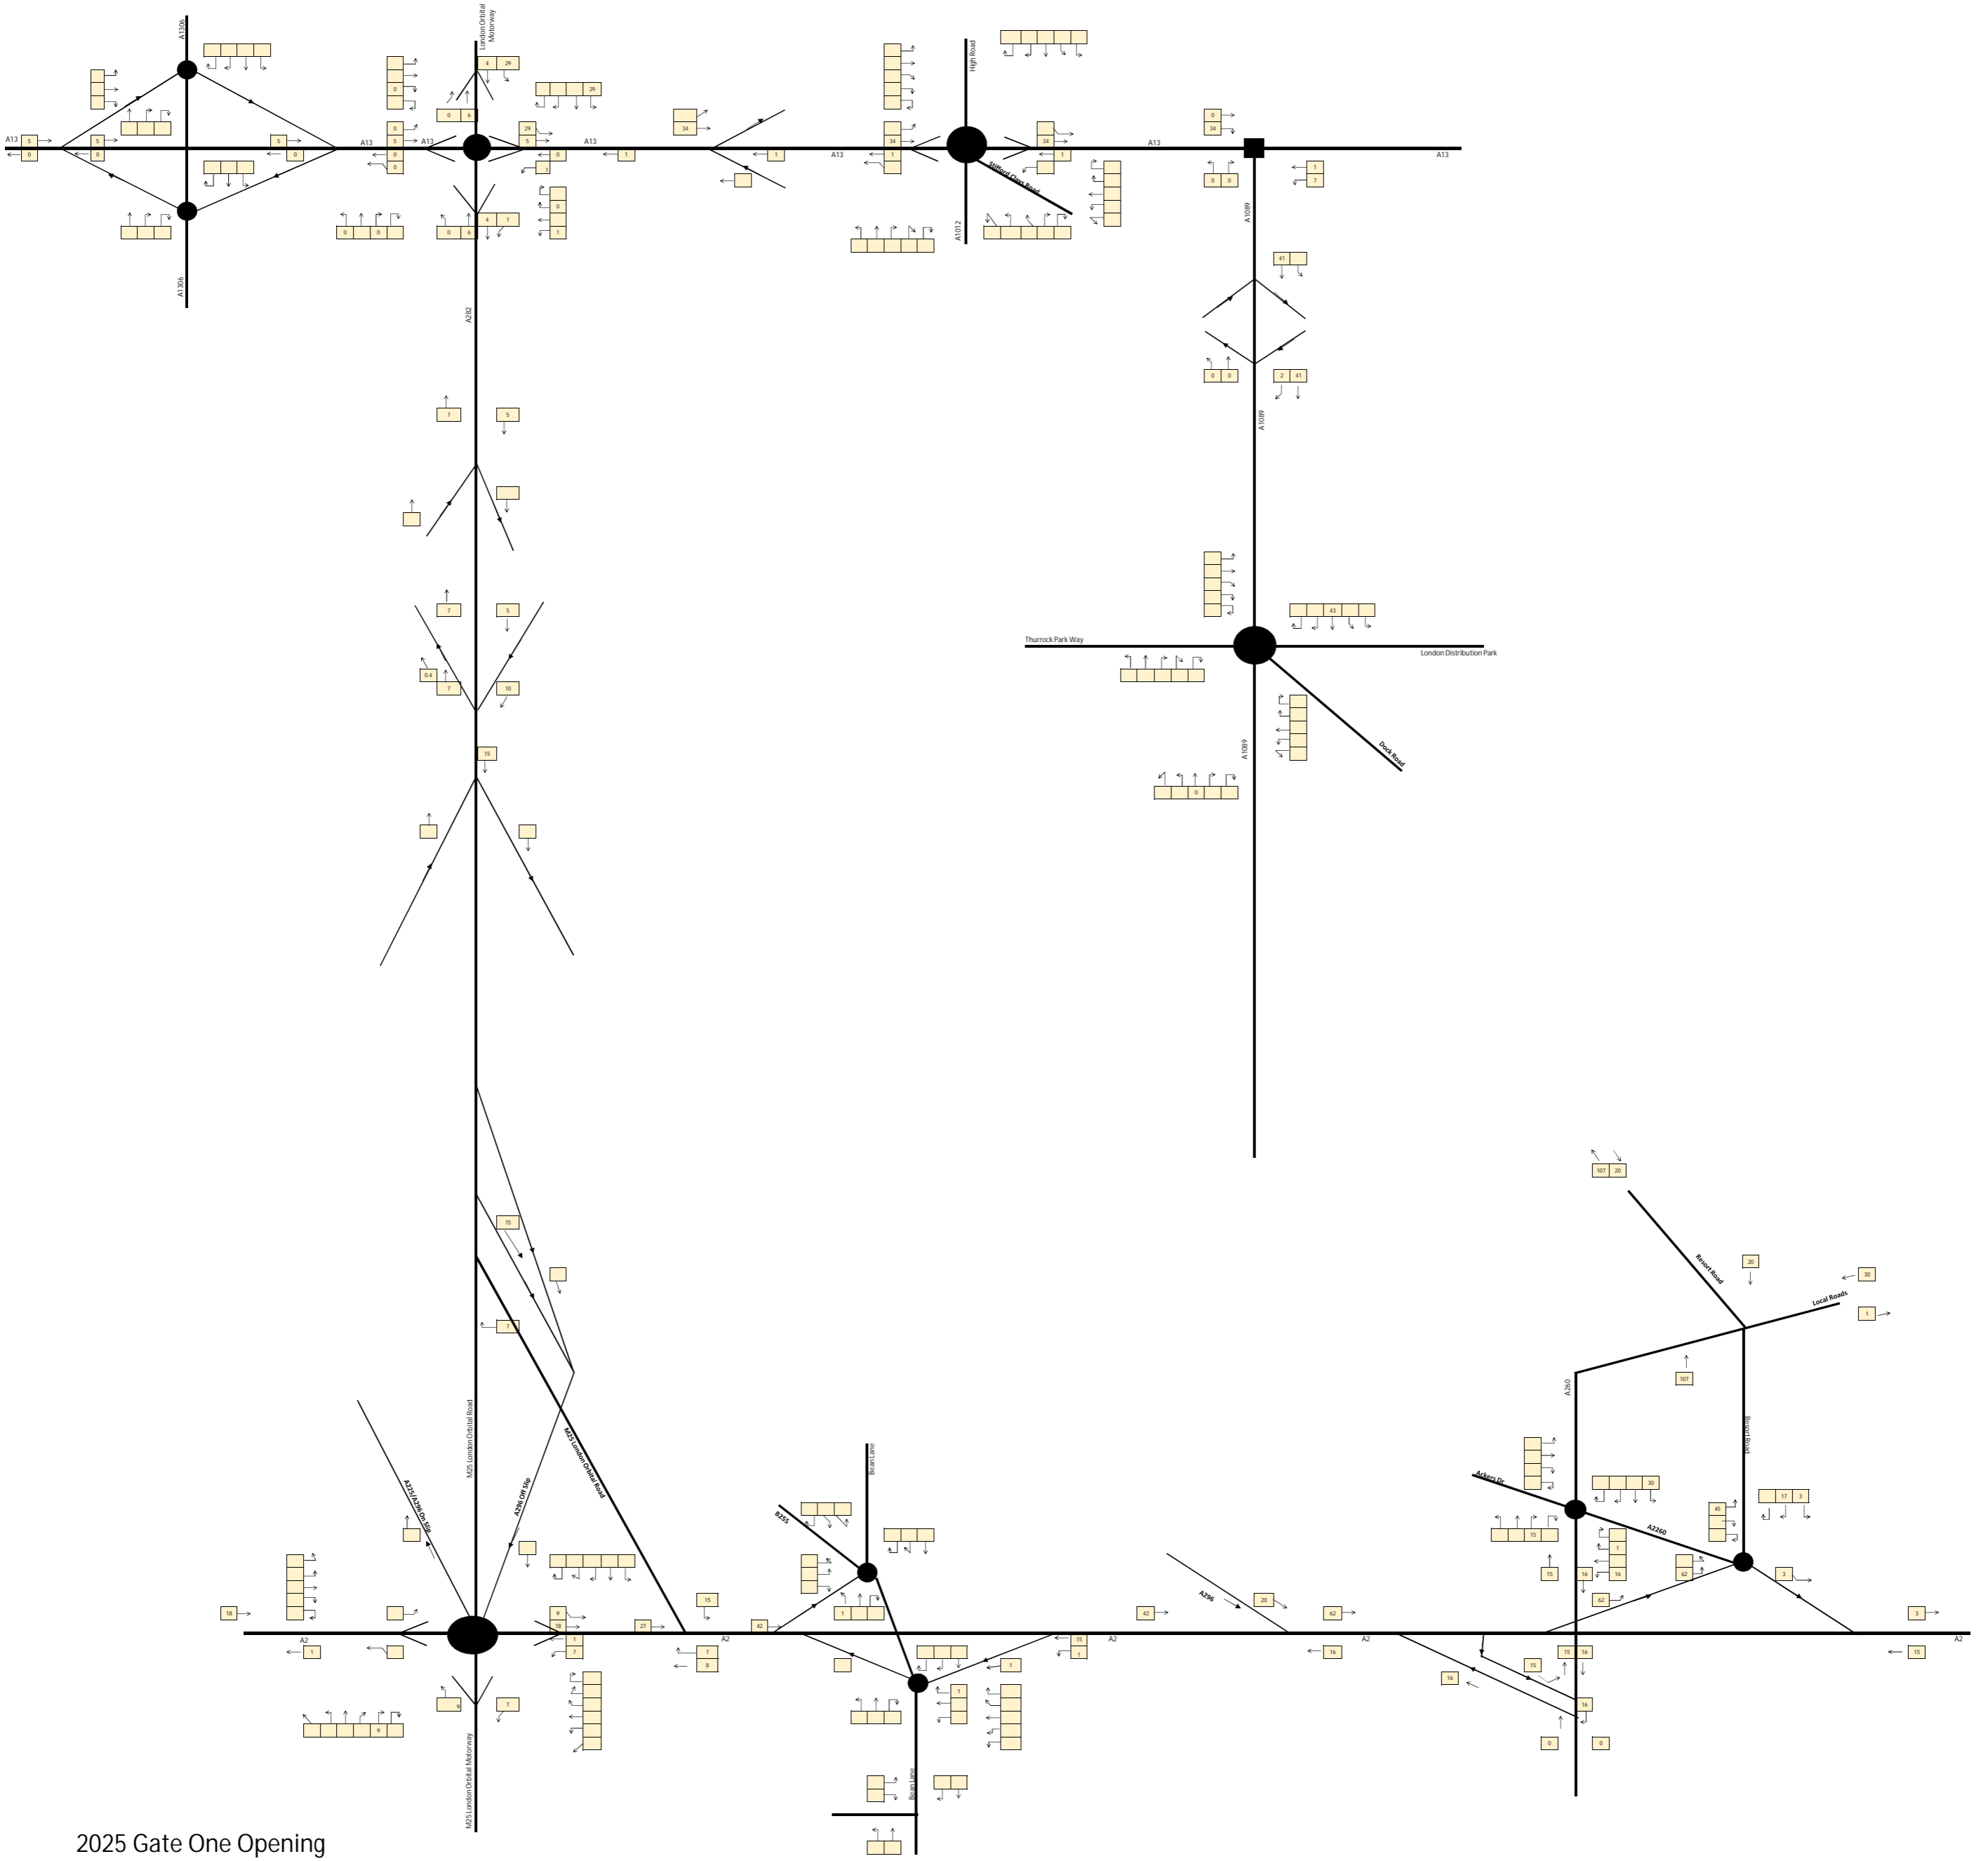

2025 Gate One Opening
 Traffic Flow Diagram
 AM Peak 08:00 - 09:00

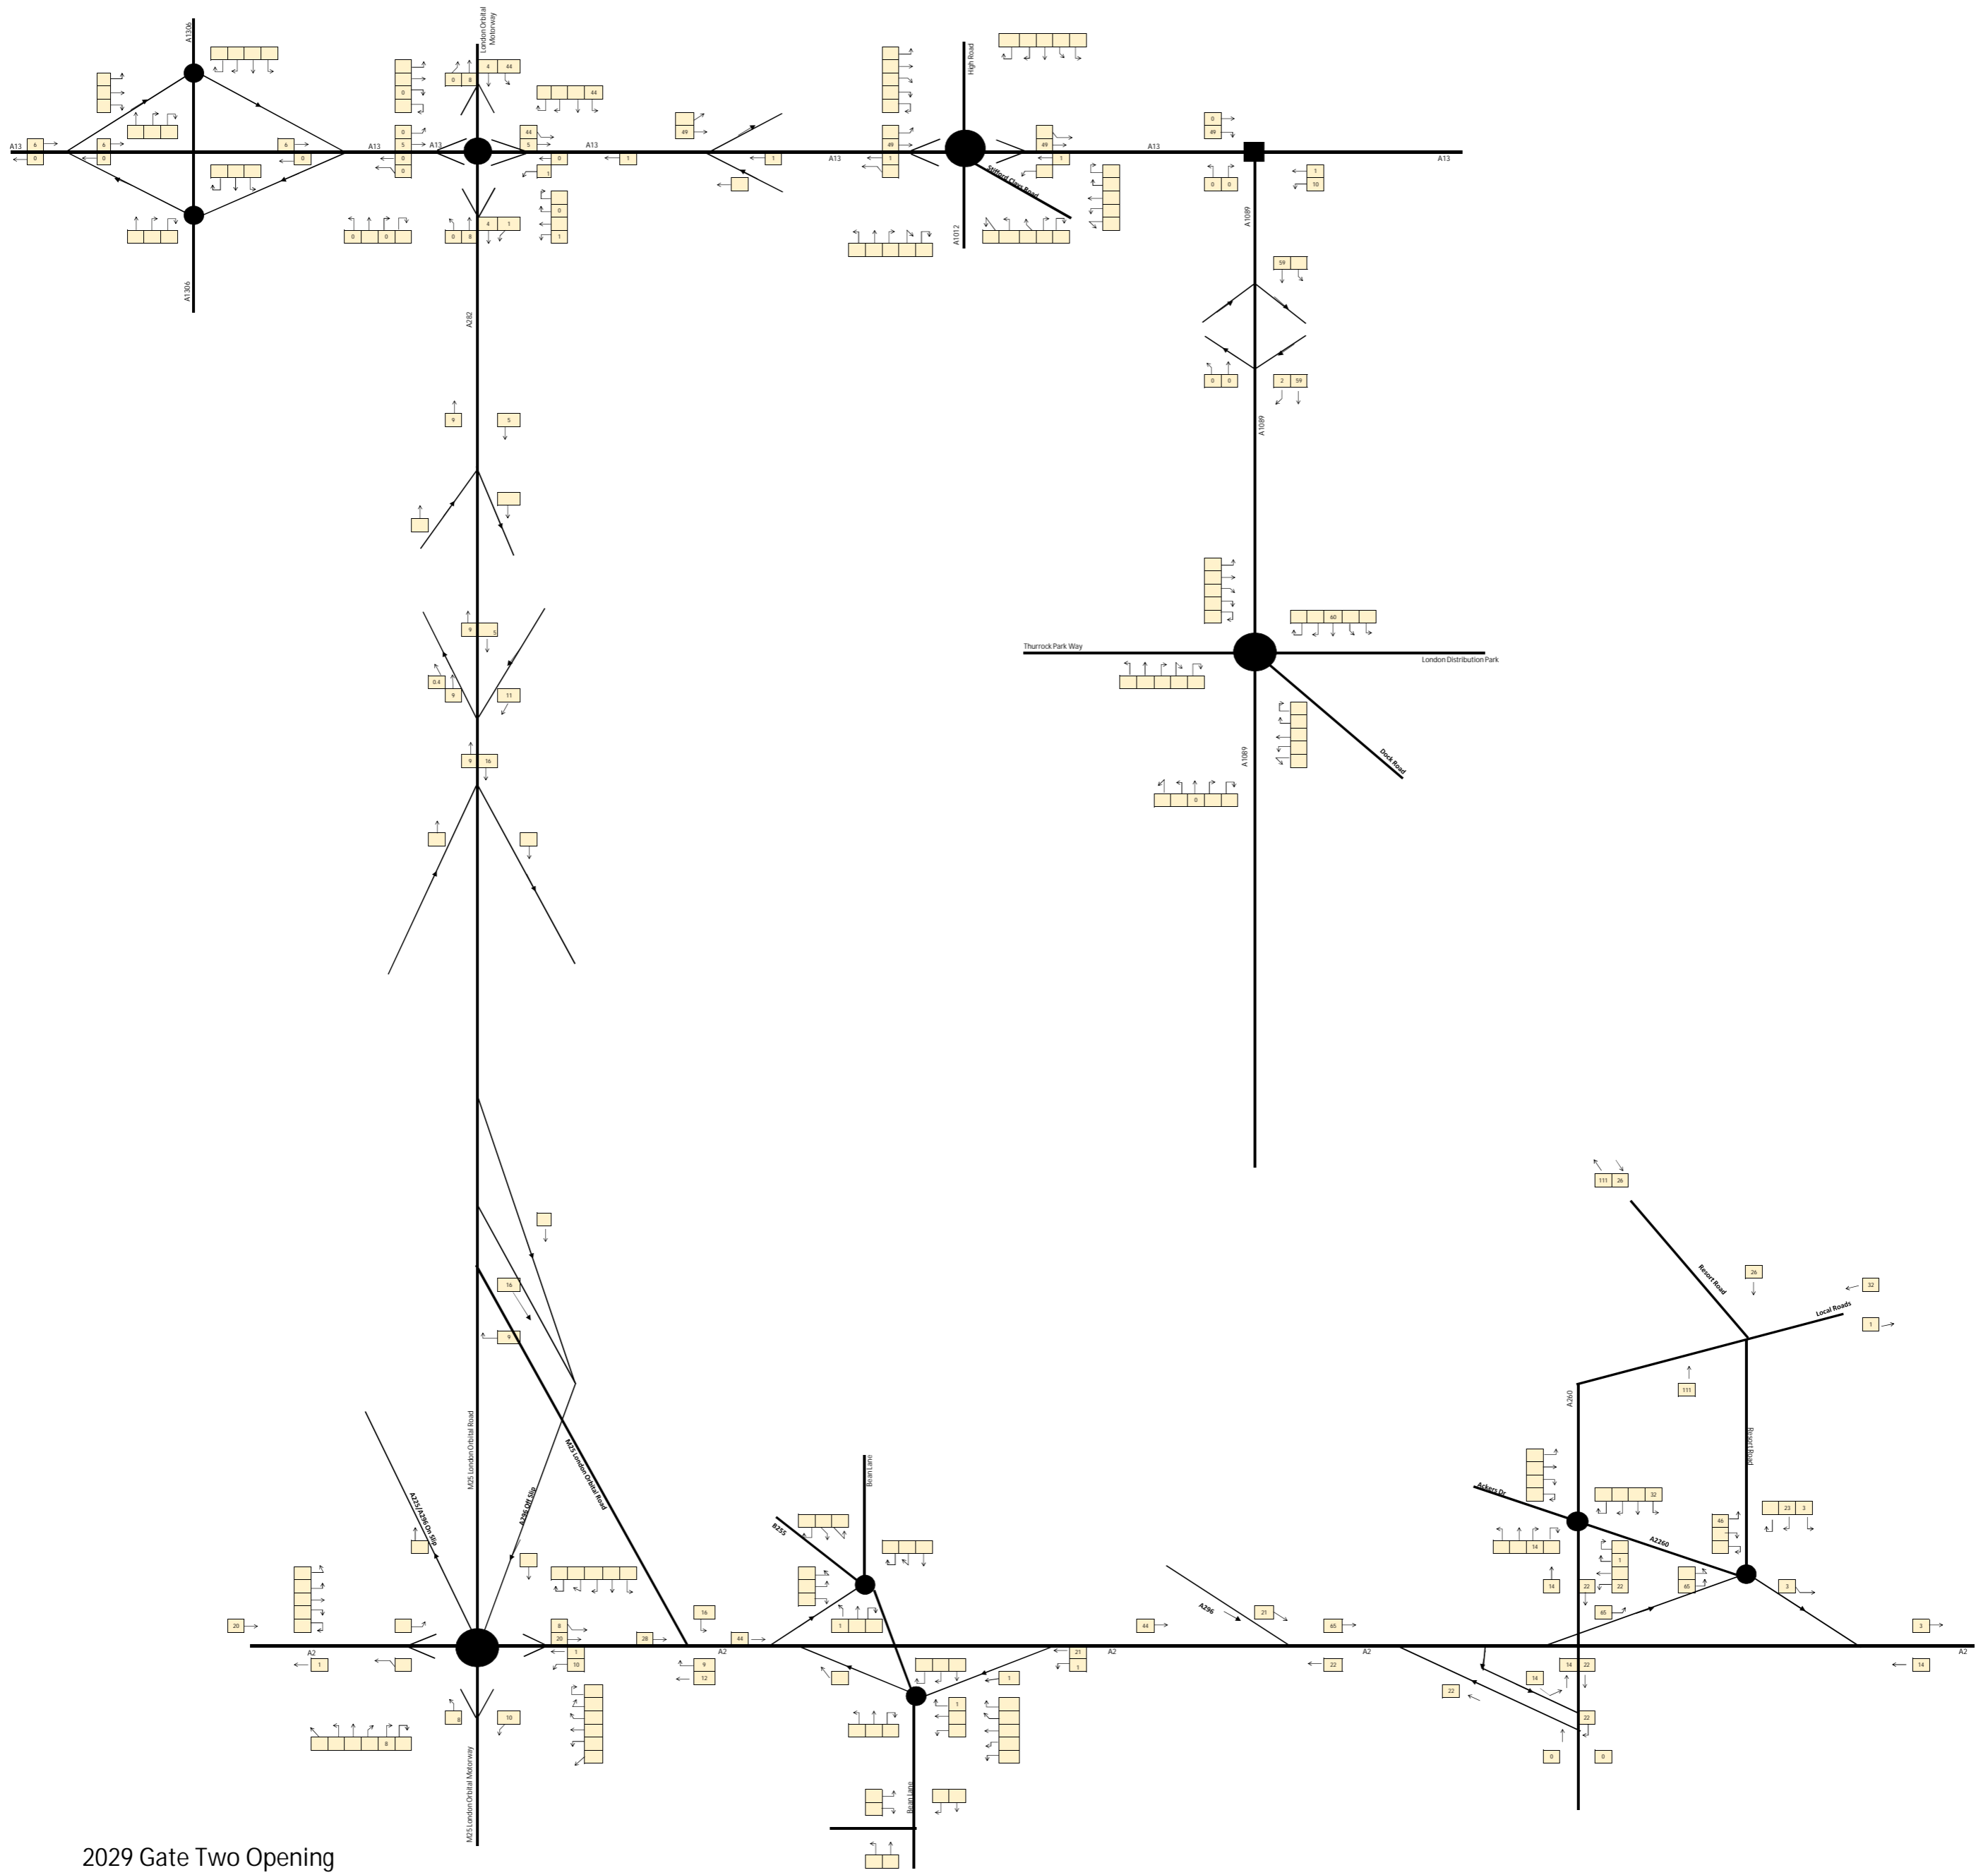

2029 Gate Two Opening
 Traffic Flow Diagram
 AM Peak 08:00 - 09:00

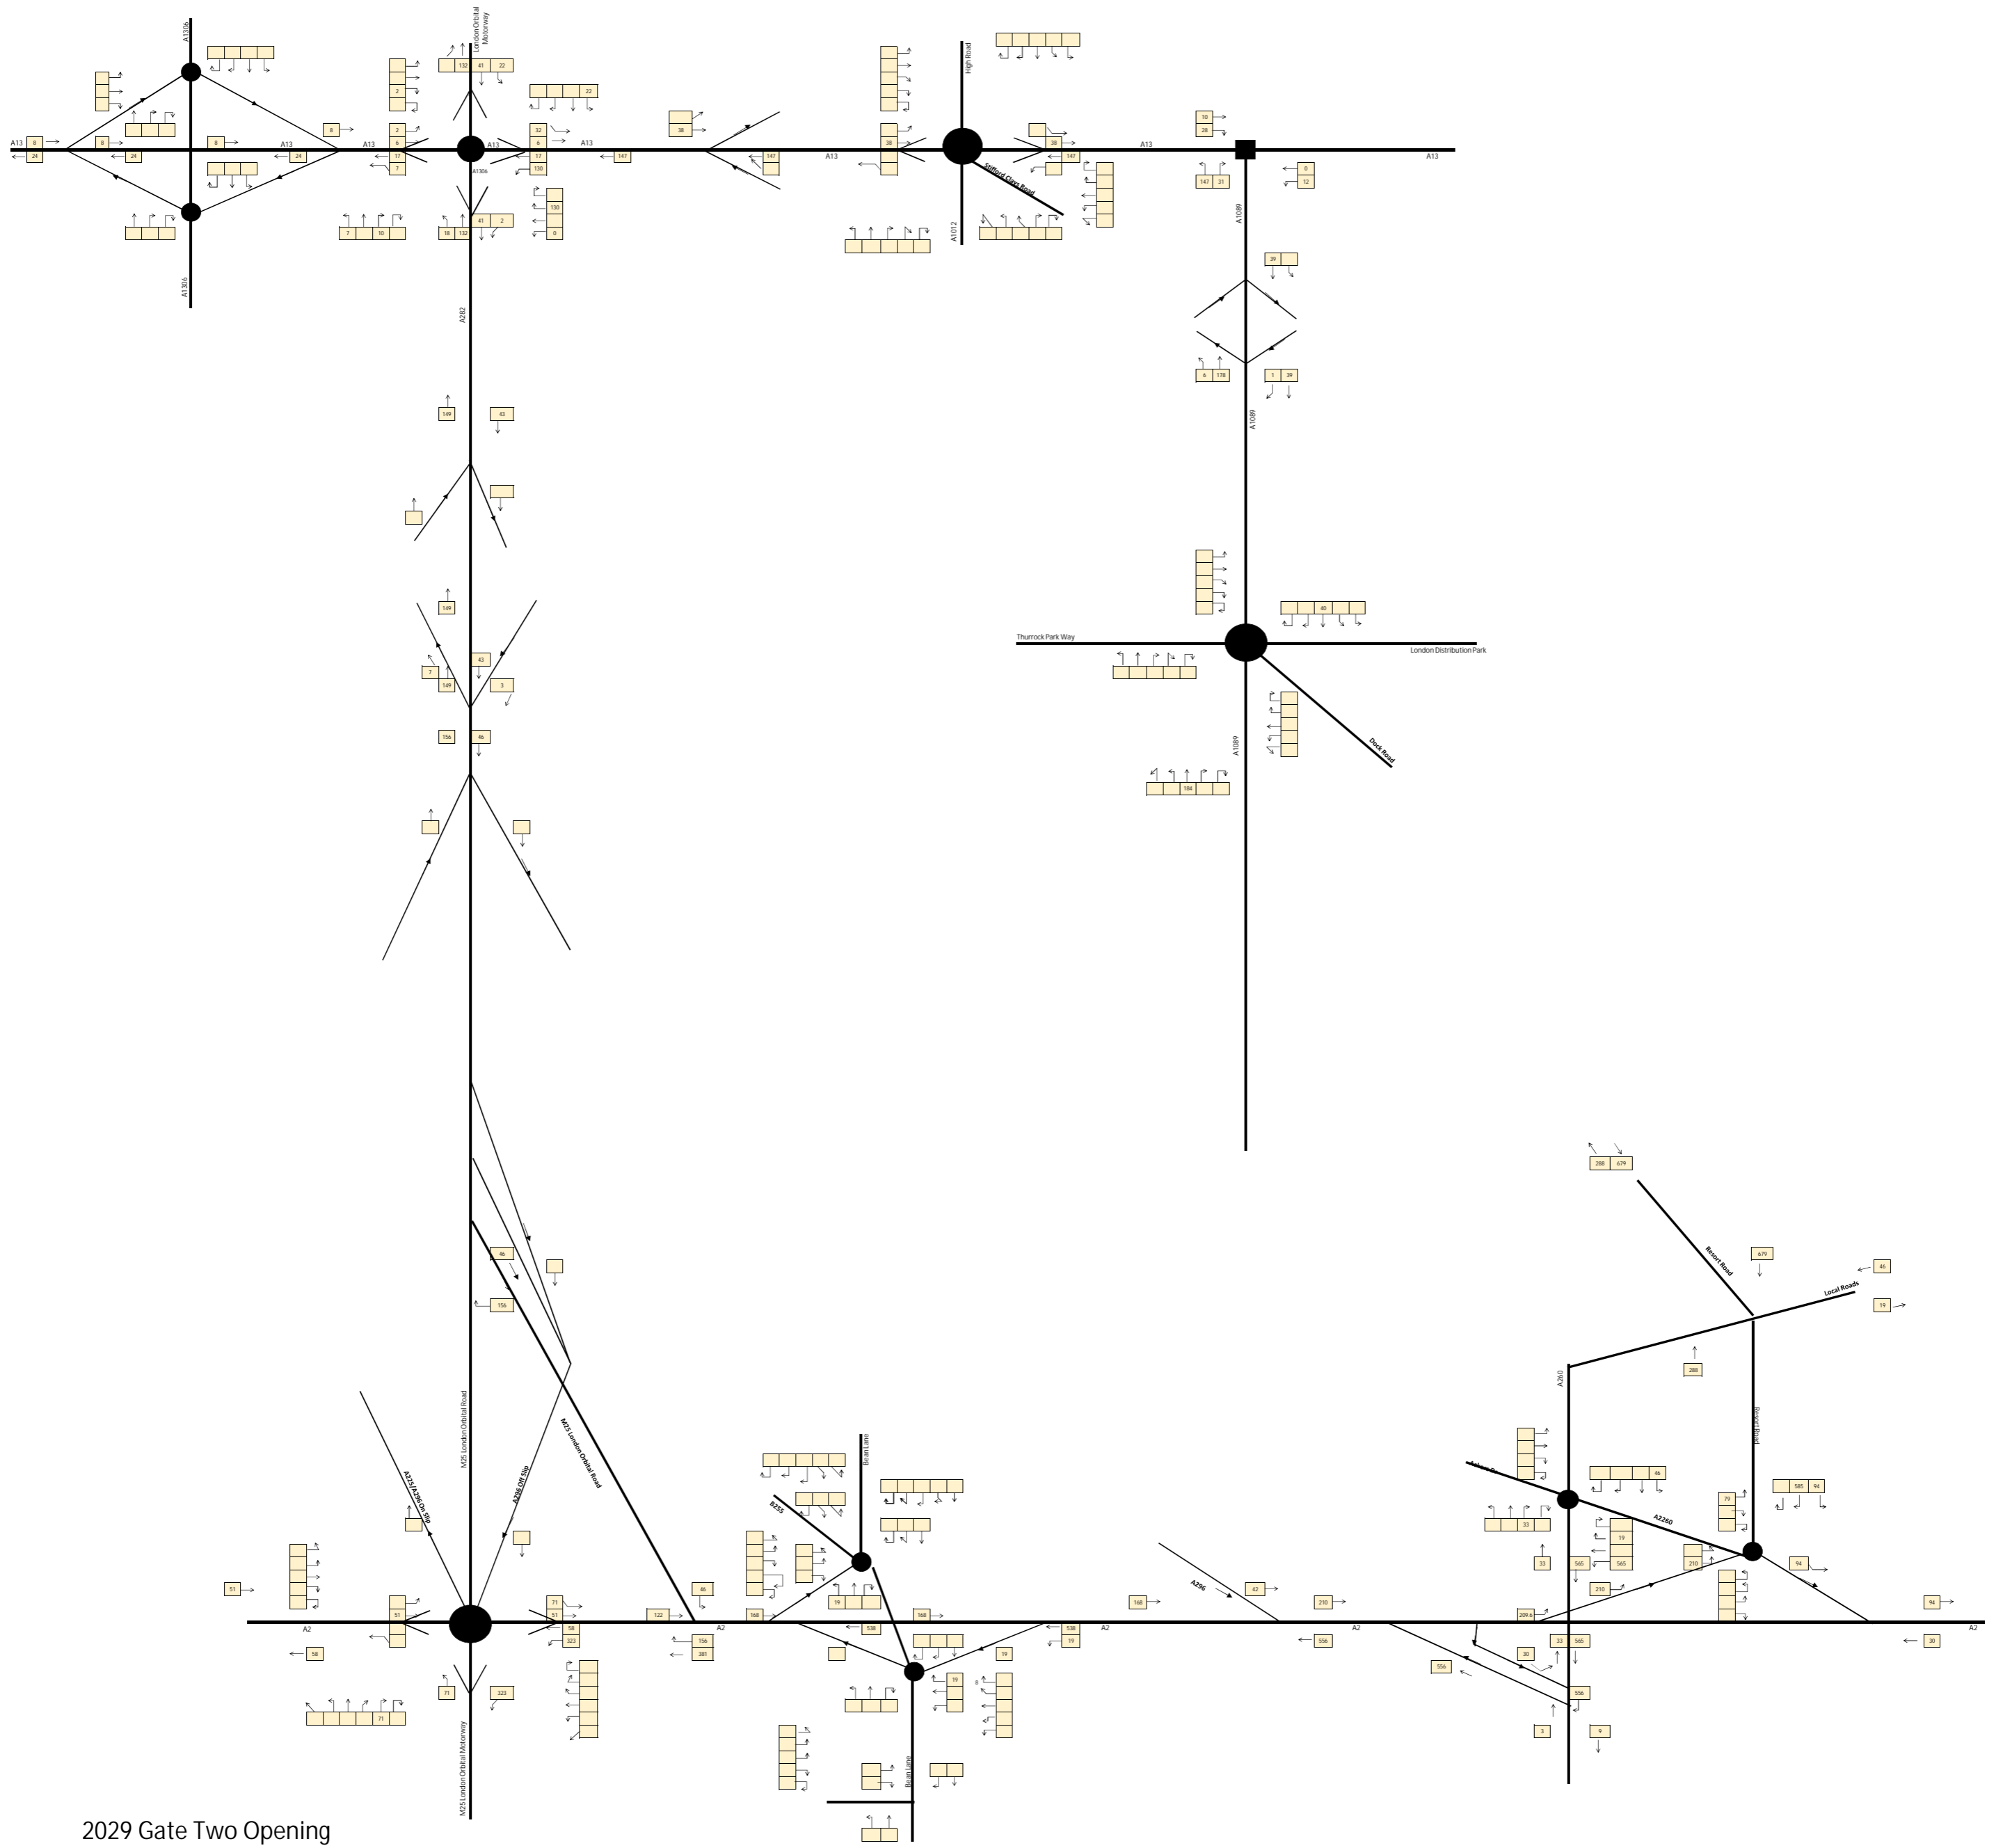

2029 Gate Two Opening
 Traffic Flow Diagram
 PM Peak 17:00 - 18:00

