



The London Resort Development Consent Order

BC080001

Environmental Statement Volume 3: Figures



Figure 11.18 Public Rights of Way and Public Access Strategy

Document reference: 6.3.11.18
Revision: 00

December 2020

Planning Act 2008
The Infrastructure Planning (Applications: Prescribed Forms and Procedure) Regulations 2009
Regulation 5(2)(a)
The Infrastructure Planning (Environmental Impact Assessment) Regulations 2017
Regulation 12(1)

[This page is intentionally left blank]

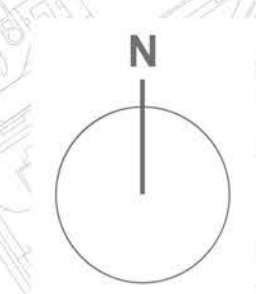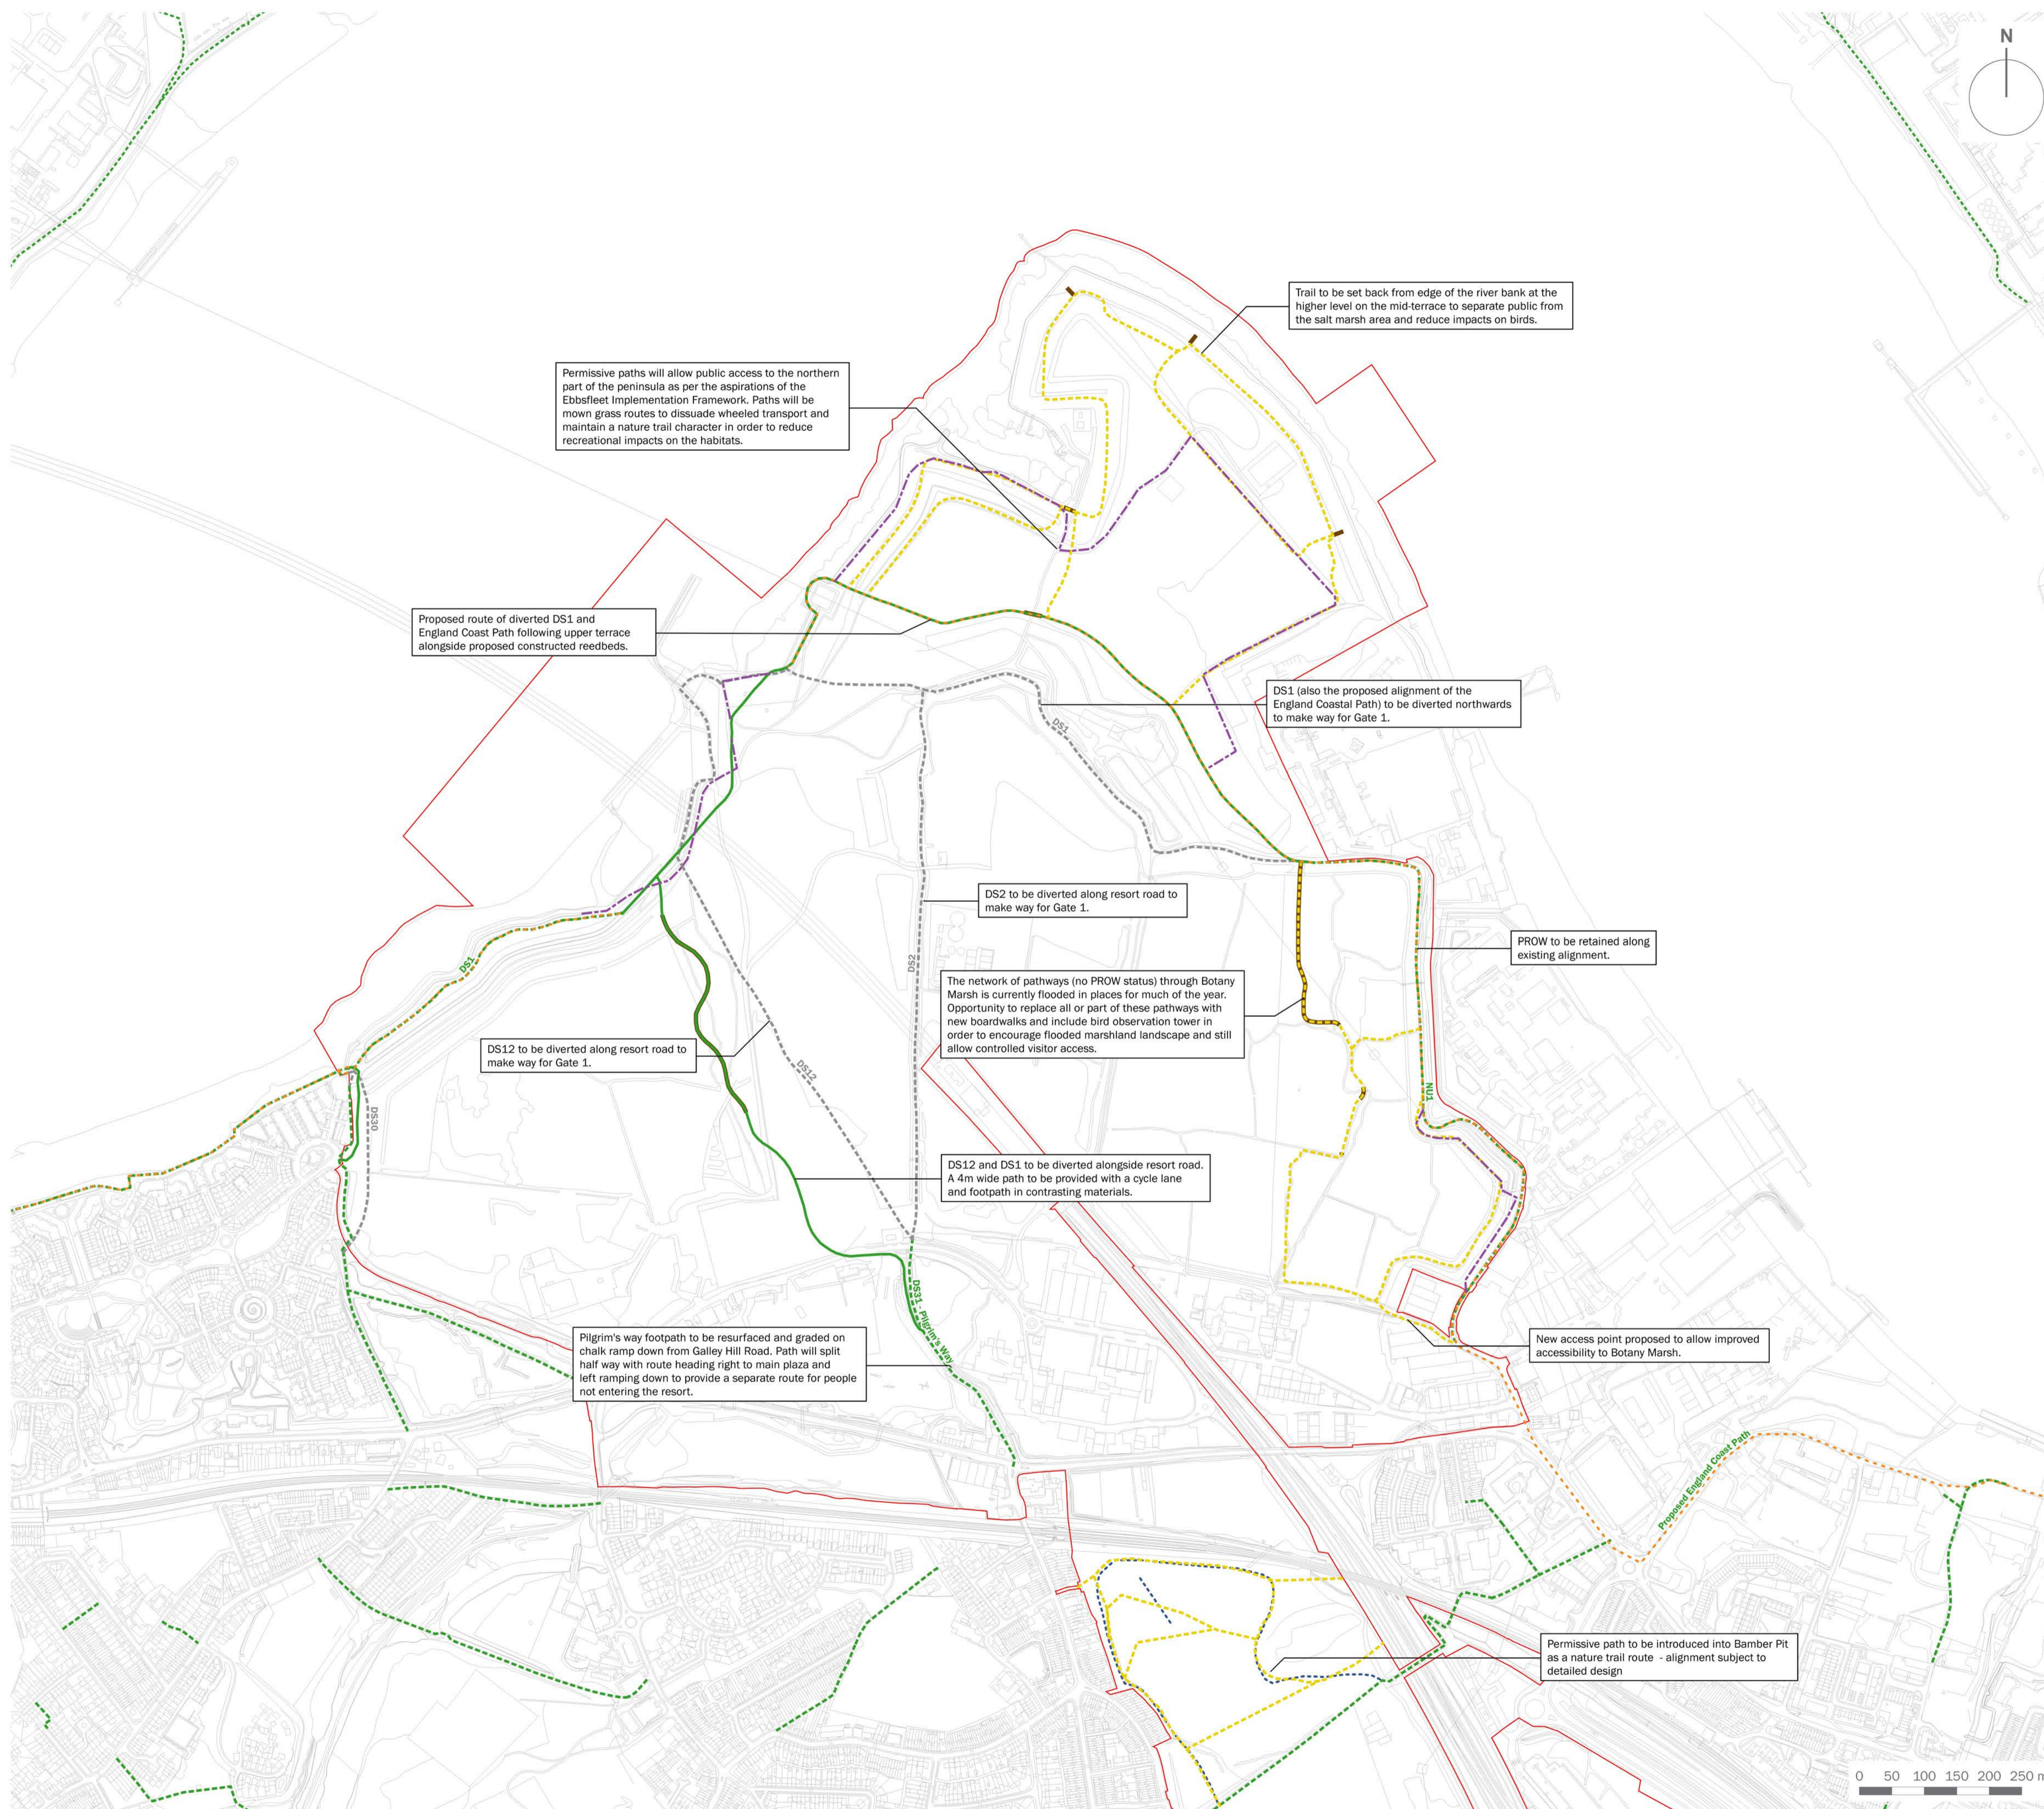

- Order Limits
- Public Right of Way to be Retained
- Public Right of Way to be Lost
- Public Right of Way Diversion
- Proposed Permissible Path
- Proposed England Coast Path
- Public Right of Way Already Lost Due to Other Existing Developments
- Sections of Coastal Path Route to be Diverted
- Boardwalk



client
London Resort Company Holdings Limited


project title
The London Resort







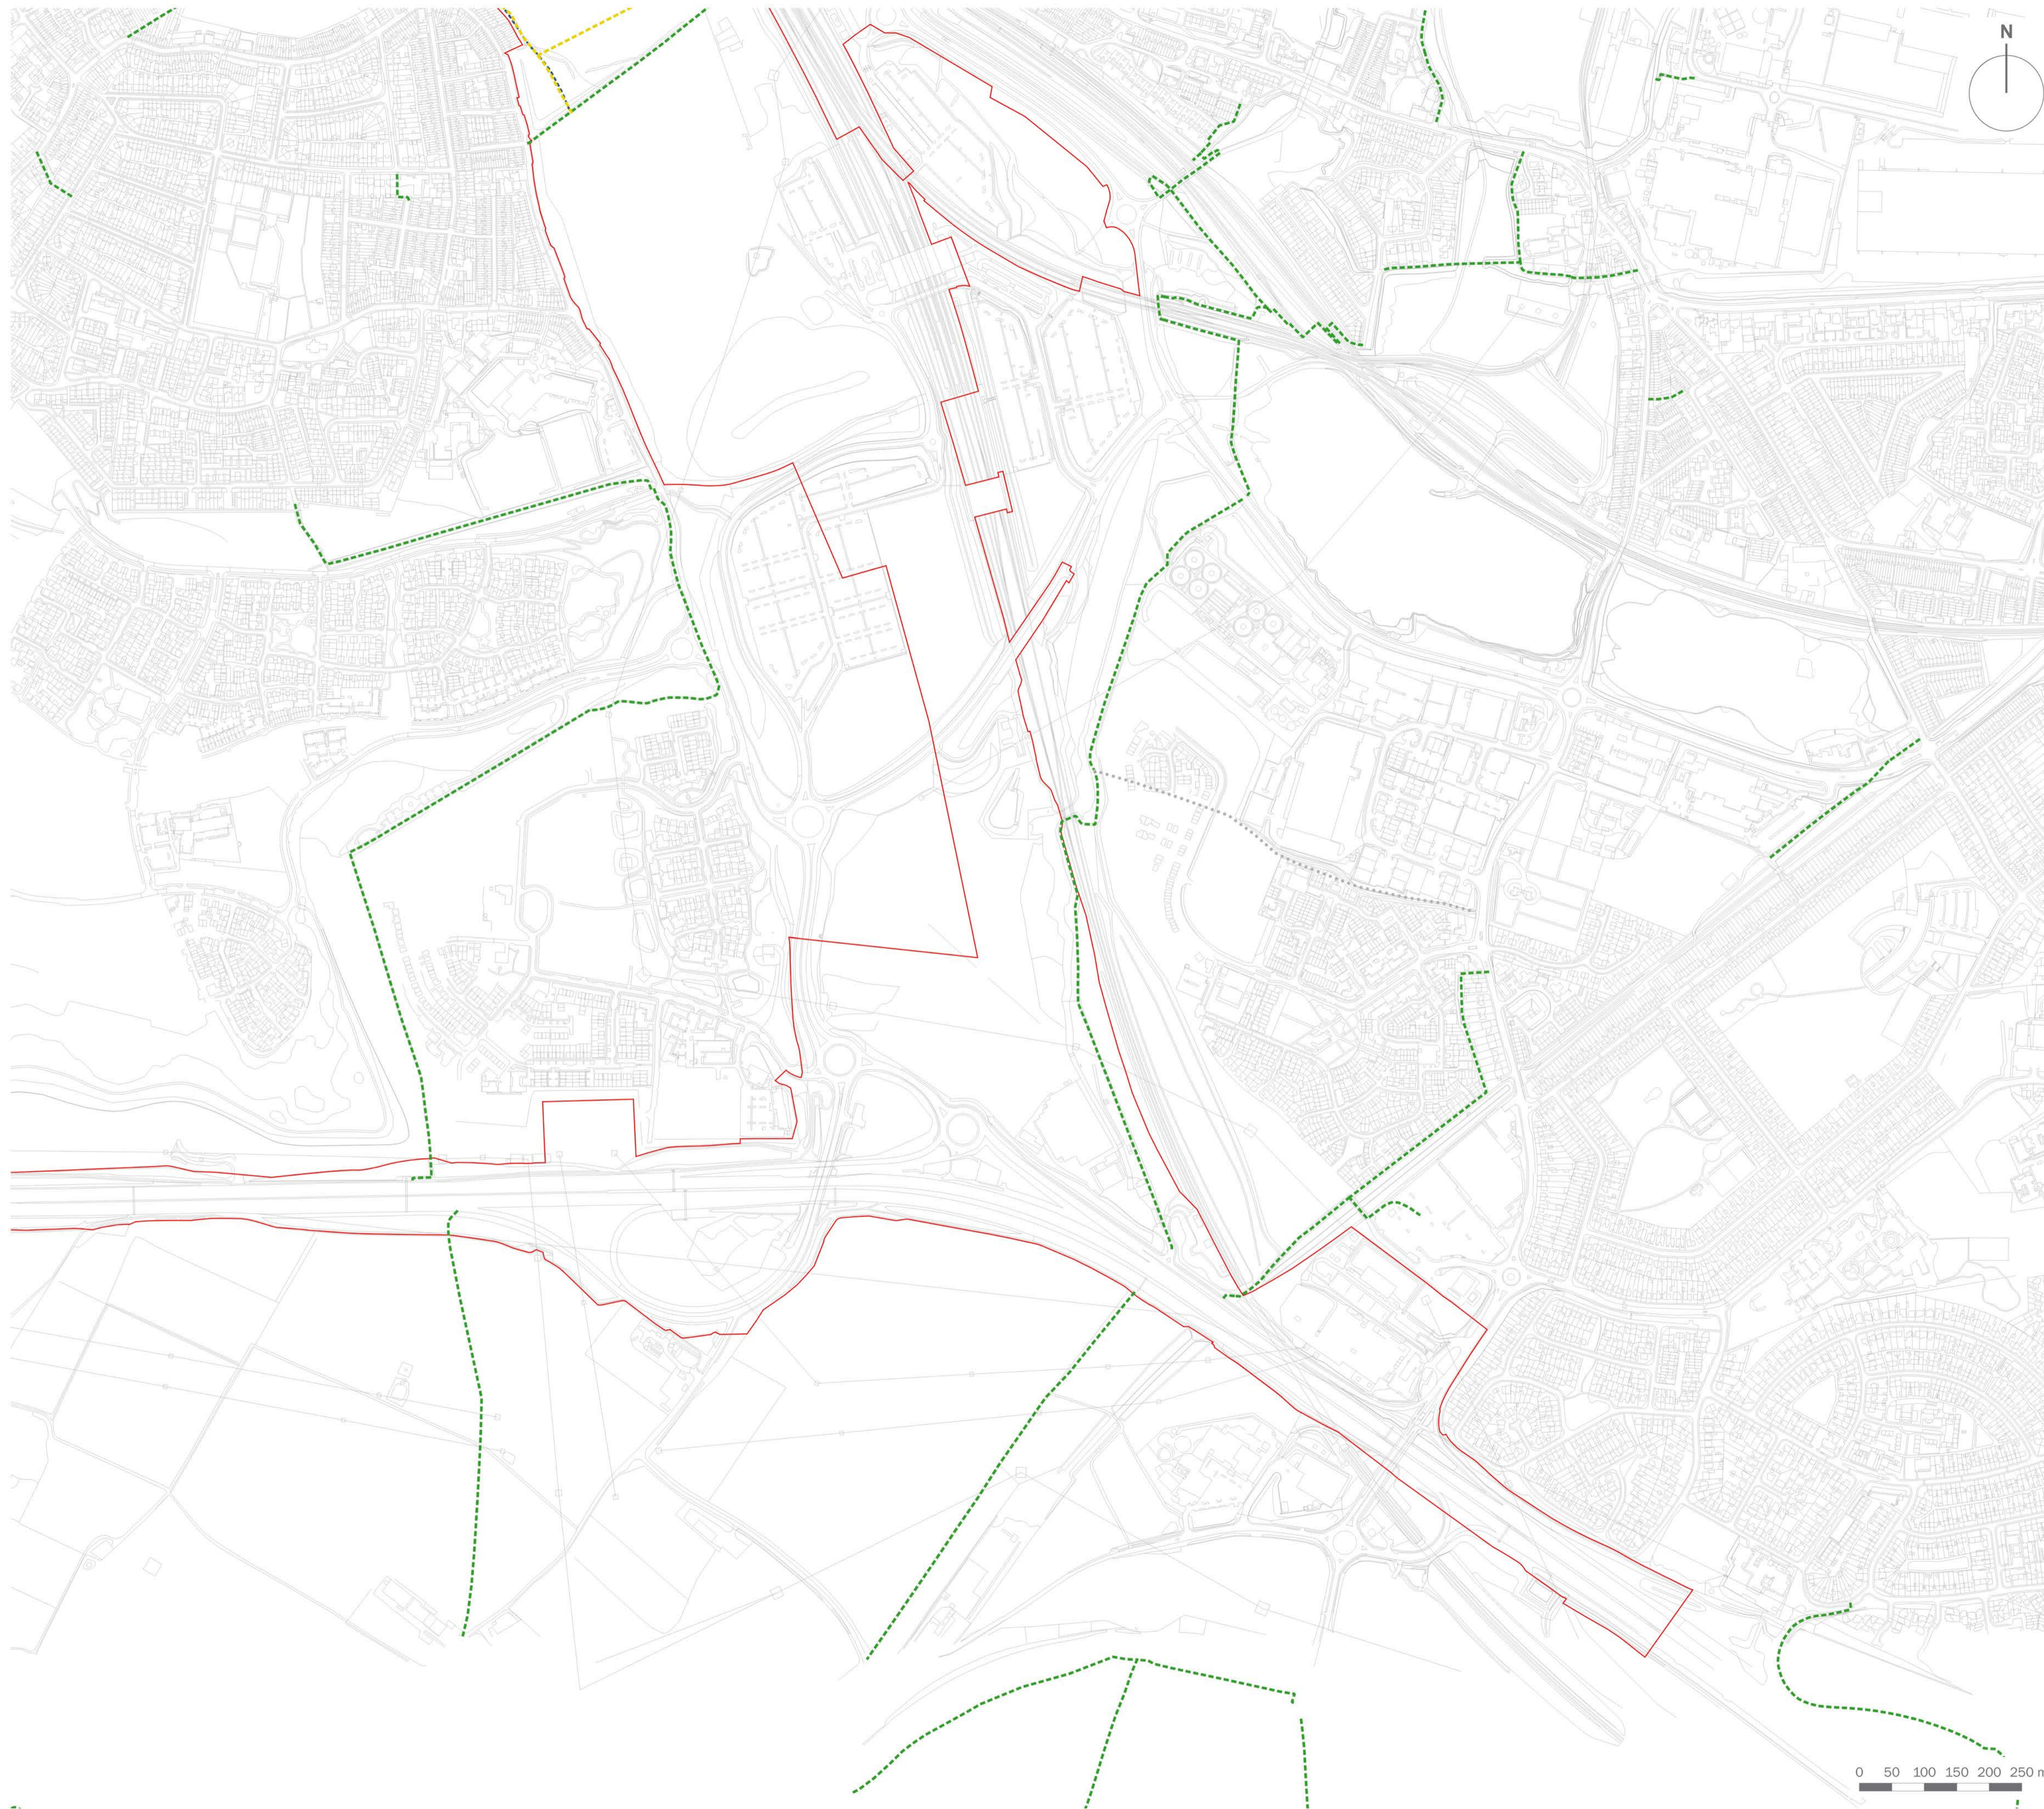

drawing title
Figure 11.18: Public Right of Way and Public Access Strategy (Sheet 1 of 4)

date	17 DECEMBER 2020	drawn by	GY
drawing number	edp5988_d068g	checked	PW
scale	1:5,000 @ A1	QA	JTF



Registered office: 01285 740427 - www.edp-uk.co.uk - info@edp-uk.co.uk



-  Order Limits
-  Public Right of Way to be Retained
-  Public Right of Way to be Lost
-  Public Right of Way Diversion
-  Proposed Permissible Path
-  Proposed England Coast Path
-  Public Right of Way Already Lost Due to Other Existing Developments
-  Sections of Coastal Path Route to be Diverted
-  Boardwalk



client
London Resort Company Holdings Limited


project title
The London Resort







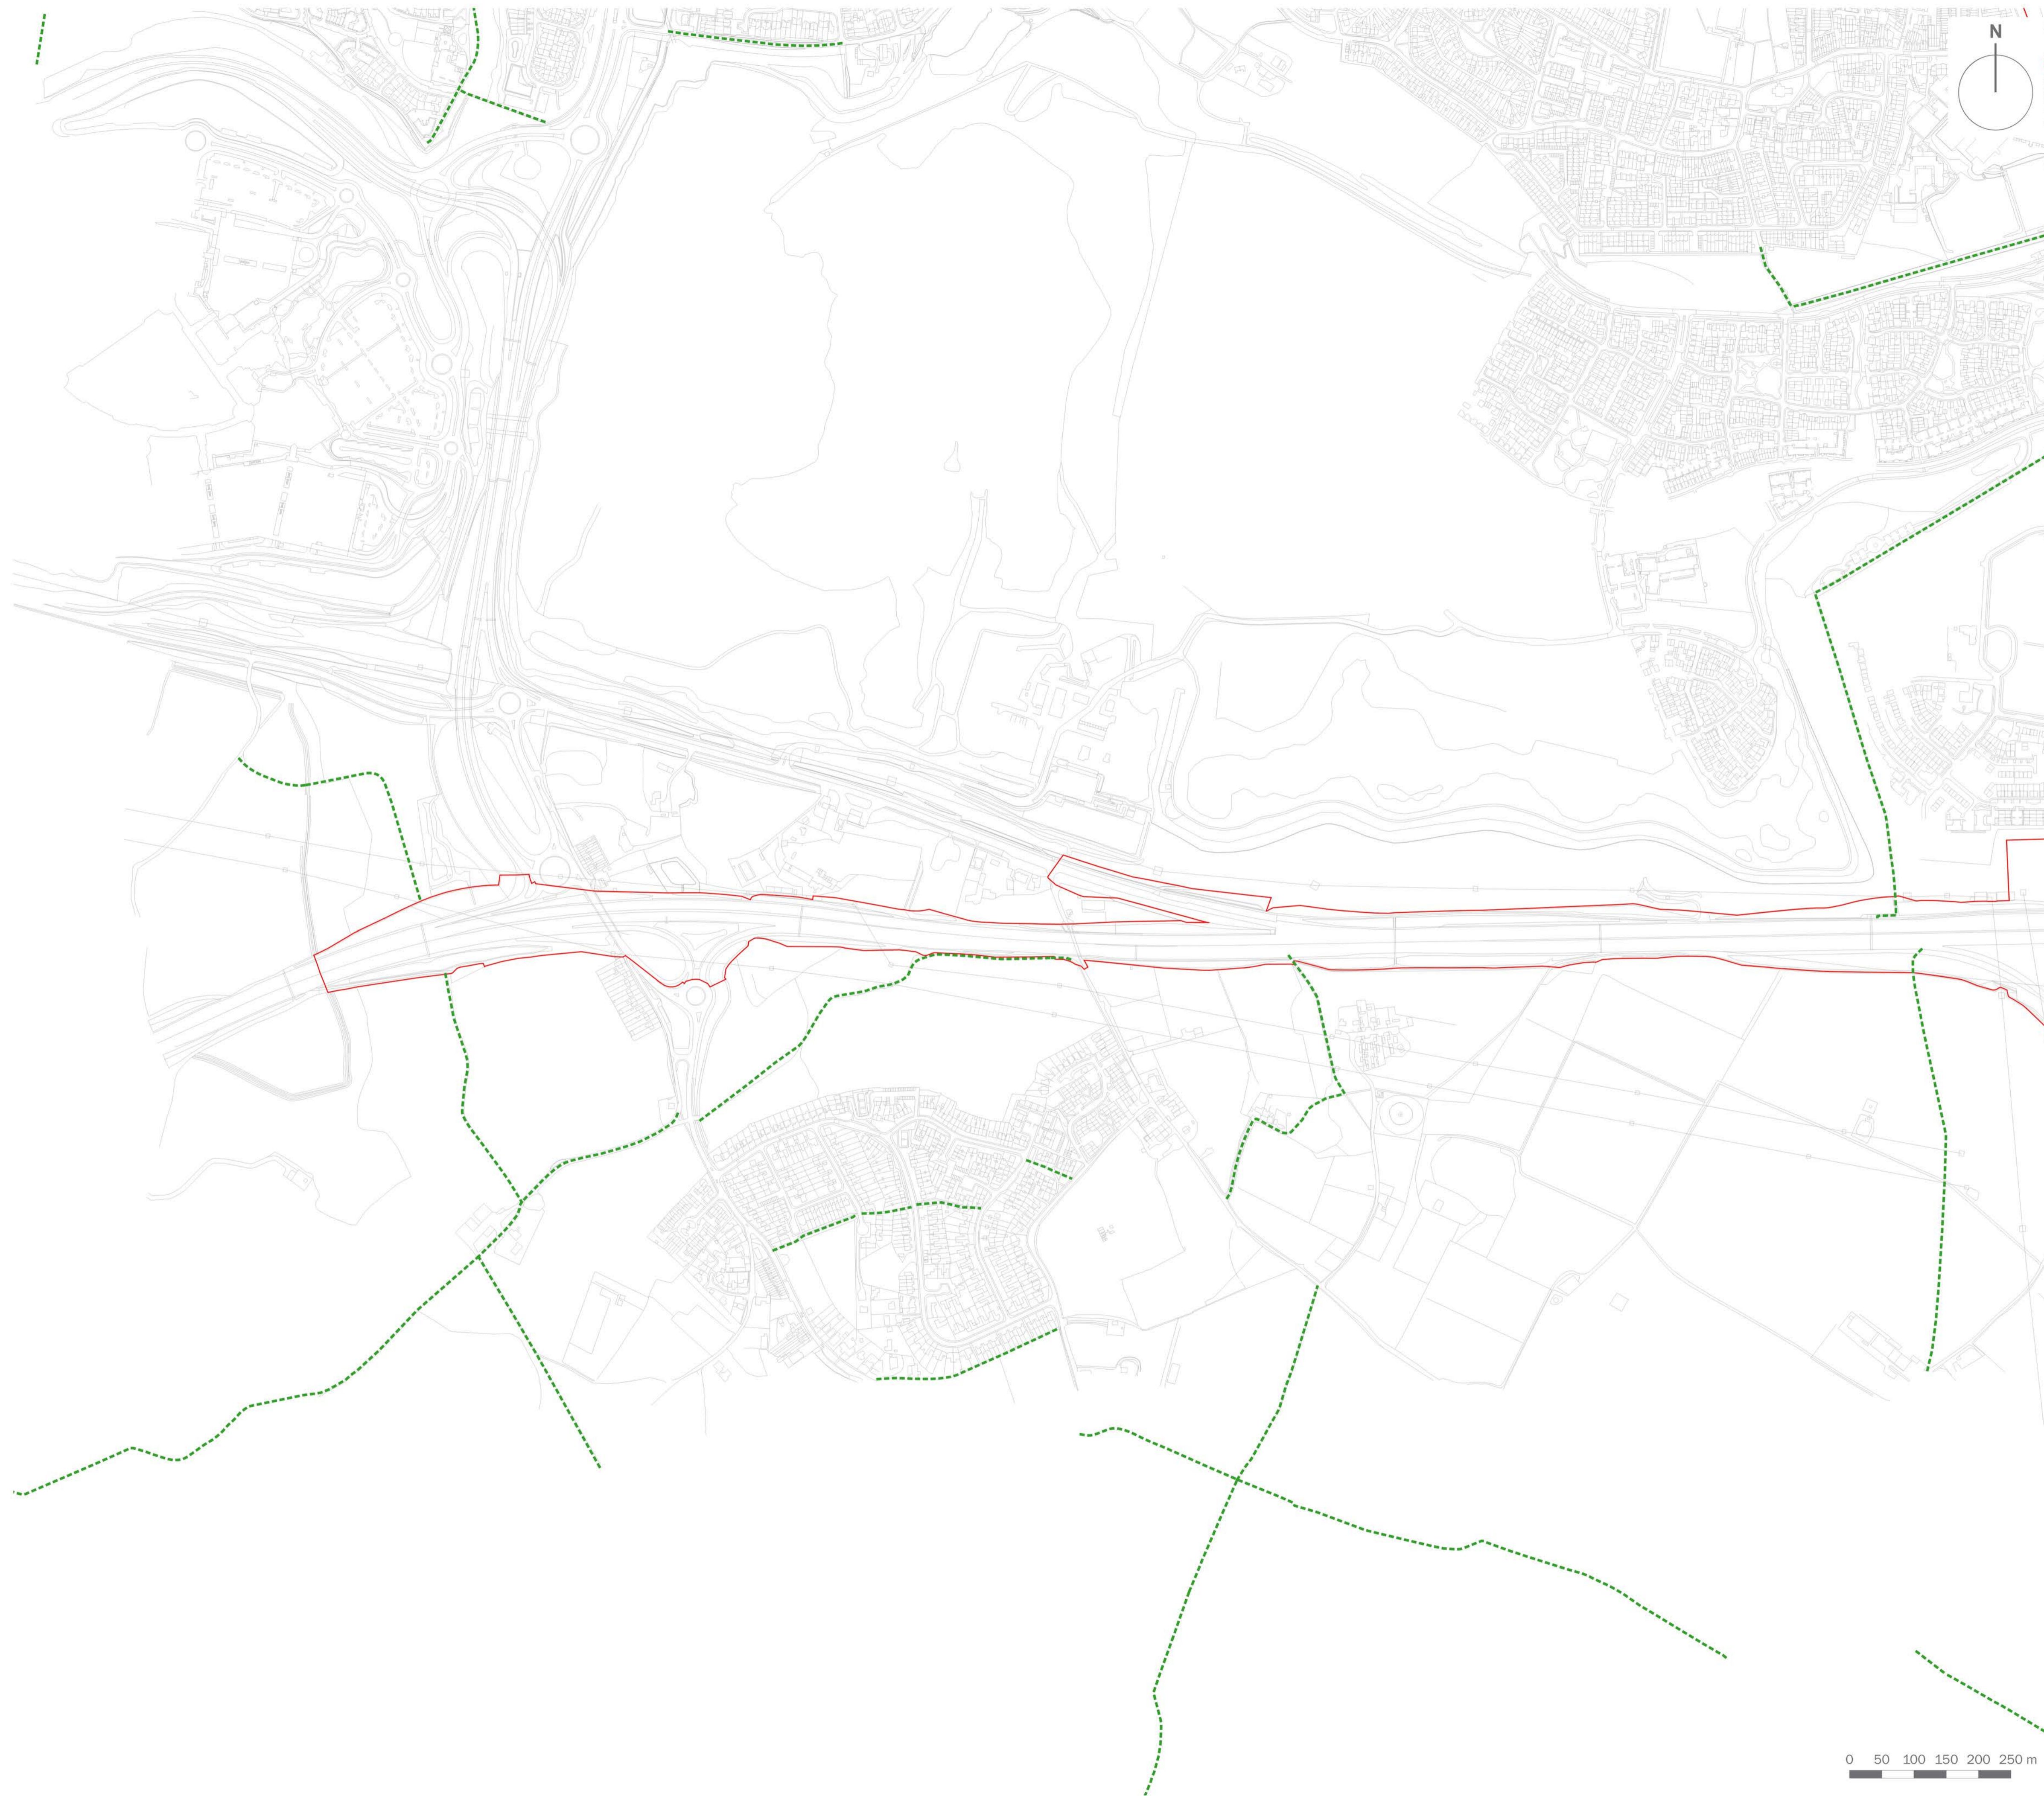


drawing title
Figure 11.18: Public Right of Way and Public Access Strategy (Sheet 2 of 4)

date	17 DECEMBER 2020	drawn by	GY
drawing number	edp5988_d068g	checked	PW
scale	1:5,000 @ A1	QA	JTF



Registered office: 01285 740427 - www.edp-uk.co.uk - info@edp-uk.co.uk



-  Order Limits
-  Public Right of Way to be Retained
-  Public Right of Way to be Lost
-  Public Right of Way Diversion
-  Proposed Permissible Path
-  Proposed England Coast Path
-  Public Right of Way Already Lost Due to Other Existing Developments
-  Sections of Coastal Path Route to be Diverted
-  Boardwalk



client
London Resort Company Holdings Limited

project title
The London Resort

drawing title
Figure 11.18: Public Right of Way and Public Access Strategy (Sheet 3 of 4)








date	17 DECEMBER 2020	drawn by	GY
drawing number	edp5988_d068g	checked	PW
scale	1:5,000 @ A1	QA	JTF



Registered office: 01285 740427 - www.edp-uk.co.uk - info@edp-uk.co.uk





-  Order Limits
-  Public Right of Way to be Retained
-  Public Right of Way to be Lost
-  Public Right of Way Diversion
-  Proposed Permissible Path
-  Proposed England Coast Path
-  Public Right of Way Already Lost Due to Other Existing Developments
-  Sections of Coastal Path Route to be Diverted
-  Boardwalk



client
London Resort Company Holdings Limited

project title
The London Resort

drawing title
Figure 11.18: Public Right of Way and Public Access Strategy (Sheet 4 of 4)

date	17 DECEMBER 2020	drawn by	GY
drawing number	edp5988_d068g	checked	PW
scale	1:5,000 @ A1	QA	JTF



Registered office: 01285 740427 - www.edp-uk.co.uk - info@edp-uk.co.uk

