

THE LONDON RESORT

The London Resort Development Consent Order

BC080001

Environmental Statement Volume 3: Figures

Figure 12.55 Artificial Otter Holt – Location and Design

Document reference: 6.3.12.55

Revision: 00

December 2020

Planning Act 2008

The Infrastructure Planning (Applications: Prescribed Forms and Procedure) Regulations 2009


Regulation 5(2)(a)

The Infrastructure Planning (Environmental Impact Assessment) Regulations 2017

Regulation 12(1)

[This page is intentionally left blank]


Artificial Holt - Profile View - Installation Specification

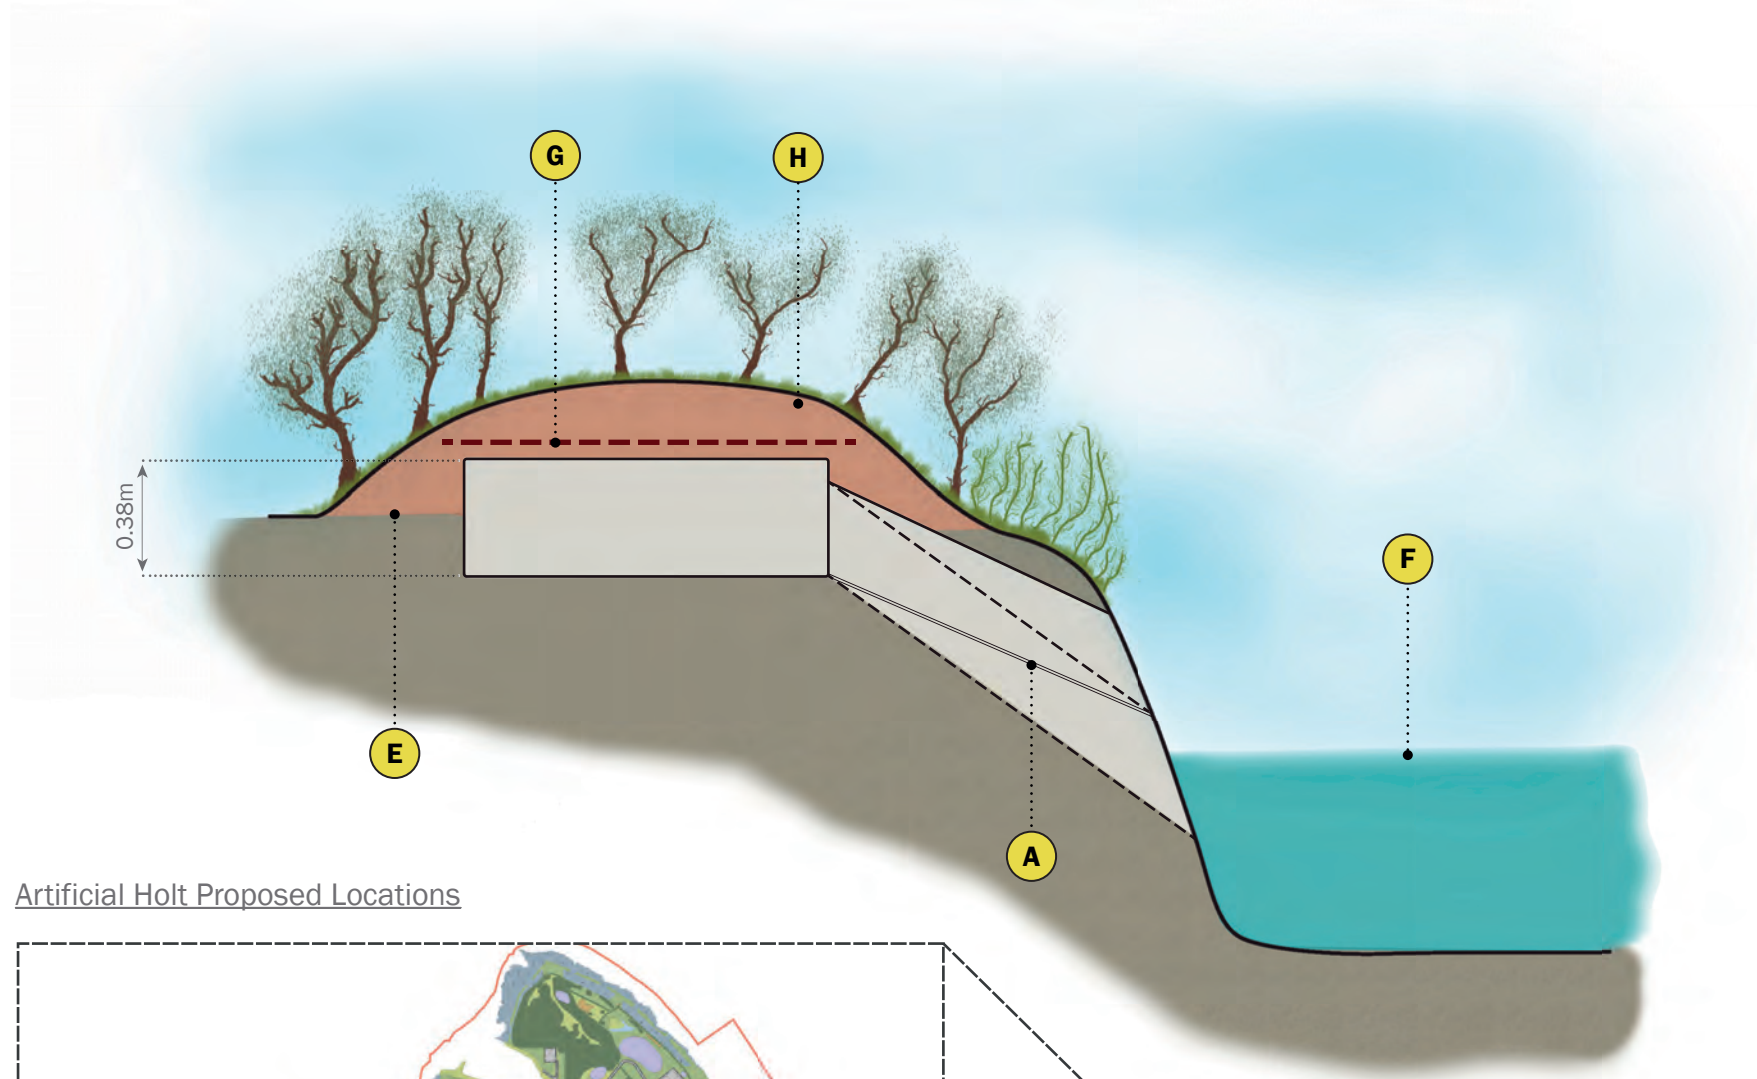

Artificial Holt Proposed Locations



Artificial Holt - Plan View - Construction Specifications

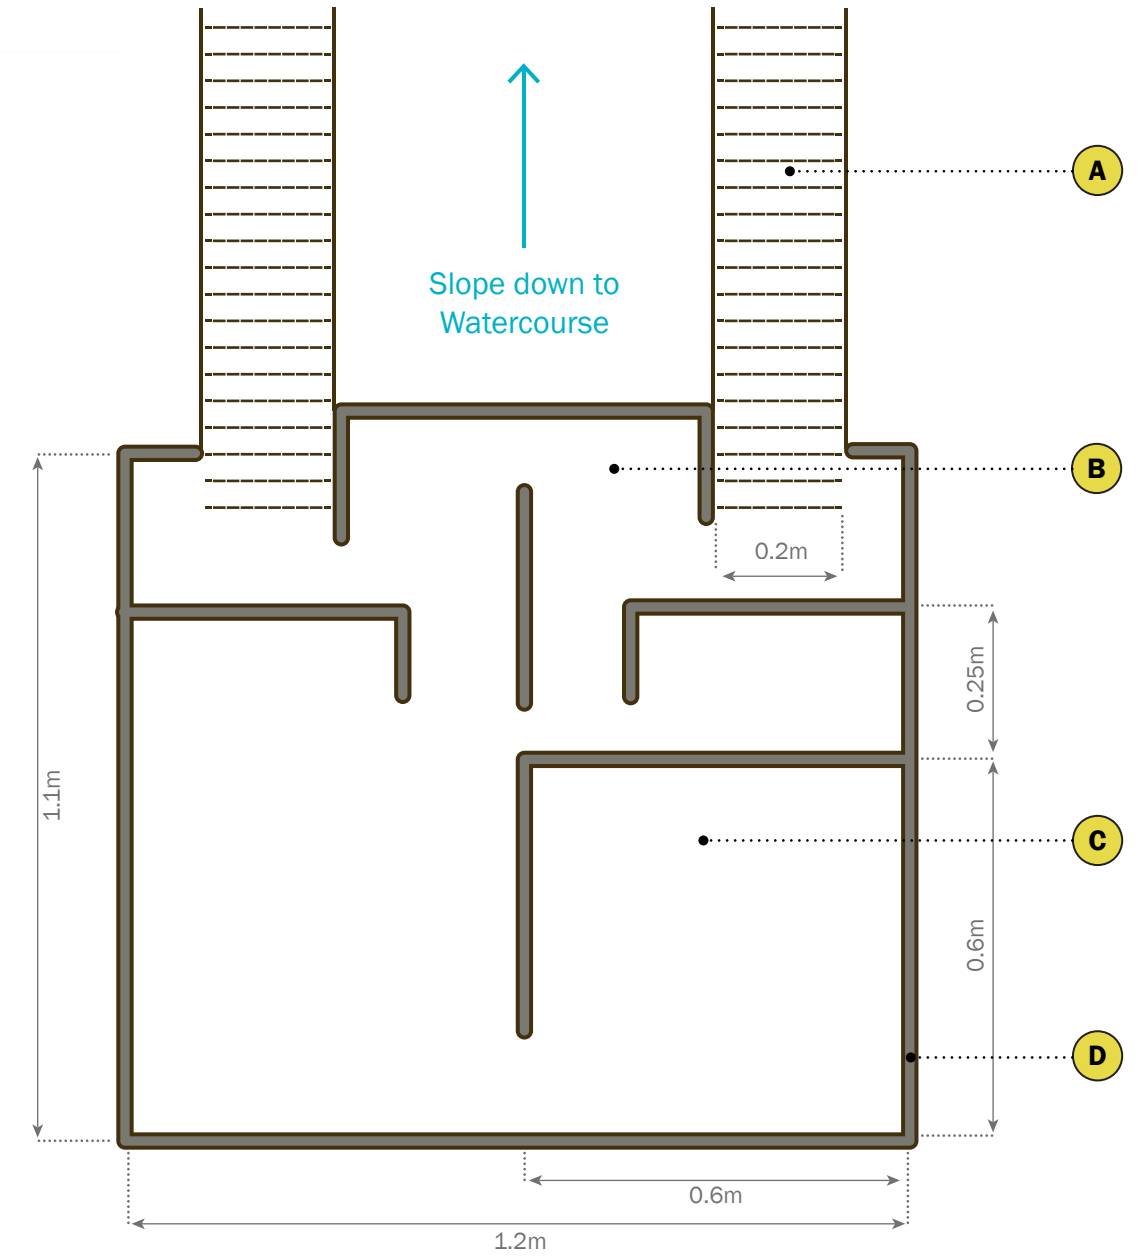

- A** 200mm Plastic Culvert Pipe used as access tunnels. One located above the mean water level for use during floods
- B** Double right-angle turn at entrance to reduce light and drafts
- C** 600x600mm Internal Sub-chamber
- D** Constructed using 25mm Marine Ply-wood
- E** Existing Ground Level
- F** Mean Water Level
- G** Steel Reinforced Mesh to mark location of chamber when using C.A.T. scanner
- H** Soil Cap with Scrub Planting
- ★** Artificial Holt Indicative Locations